

Sanctioned
Vide Memo No. 1578 dated 16/10/18


NOTES:-
1. DC POWER BACKUP IS BEING PROVIDED.
2. ALL ELECTRICAL INSTALLATIONS SHALL BE AS PER THE ELECTRICAL INSTALLATION SHELL BE AS PER PROVISION OF RELEVANT CODE.
3. FIRE/FIGHTING/SAFETY PROVISIONS WILL BE AS PER RELEVANT CODE.
4. BASEMENT AREA SHALL HAVE MECHANICALLY VENTILATED AS PER RELEVANT CODE.
5. ALL TOILETS ARE VENTILATED AS PER HARYANA BUILDING CODE.
6. BUILDING SHALL HAVE AUTOMATIC SPRINKLER SYSTEM WHEREVER REQUIRED BY RELEVANT CODE.
7. BUILDING WILL BE DESIGNED/STRUCTURES AS PER RELEVANT U.S. CODES FOR EARTHQUAKE RESISTANCE.
8. SAFETY HANDLES OF ALL ELECTRICAL EQUIPMENT SHALL BE PROVIDED AS PER HARYANA BUILDING CODE.
9. ALL HANDICAP RAMP WITH RAILING.
10. ALL FIRE FIGHTING INSTALLATIONS SHALL BE AS PER PROVISION OF RELEVANT CODE.
11. ALL ELECTRICAL INSTALLATIONS SHALL BE PROVIDED AS PER CENTRAL GROUND WATER AUTHORITY NORMS.

ASSOCIATE ARCHITECTS
GS ASSOCIATES
PLOT NO-408 SEC-37C GURGAON (PH-9560794794)
PROJECT:-

PROPOSED BUILDING PLAN OF G.H. SITE NO.21 IN SECTOR-33 GURGRAM OF AREA MEASURING 3.60 ACRES BEING DEVELOPED BY M/S GODREJ PROPERTIES LTD.


OWNER'S SEAL & SIGNATURE
GODREJ PROPERTIES LTD.
ARCHITECT'S SEAL & SIGNATURE
Checked and found ok for Public Health (General) Services only subject to compliance. **Pradeep Kumar**
In Housing Department, Gurgaon, Haryana
Scale : 1:100
Drawing No:-
SITE PLAN (SERVICES)
ST-01

GROUP HOUSING

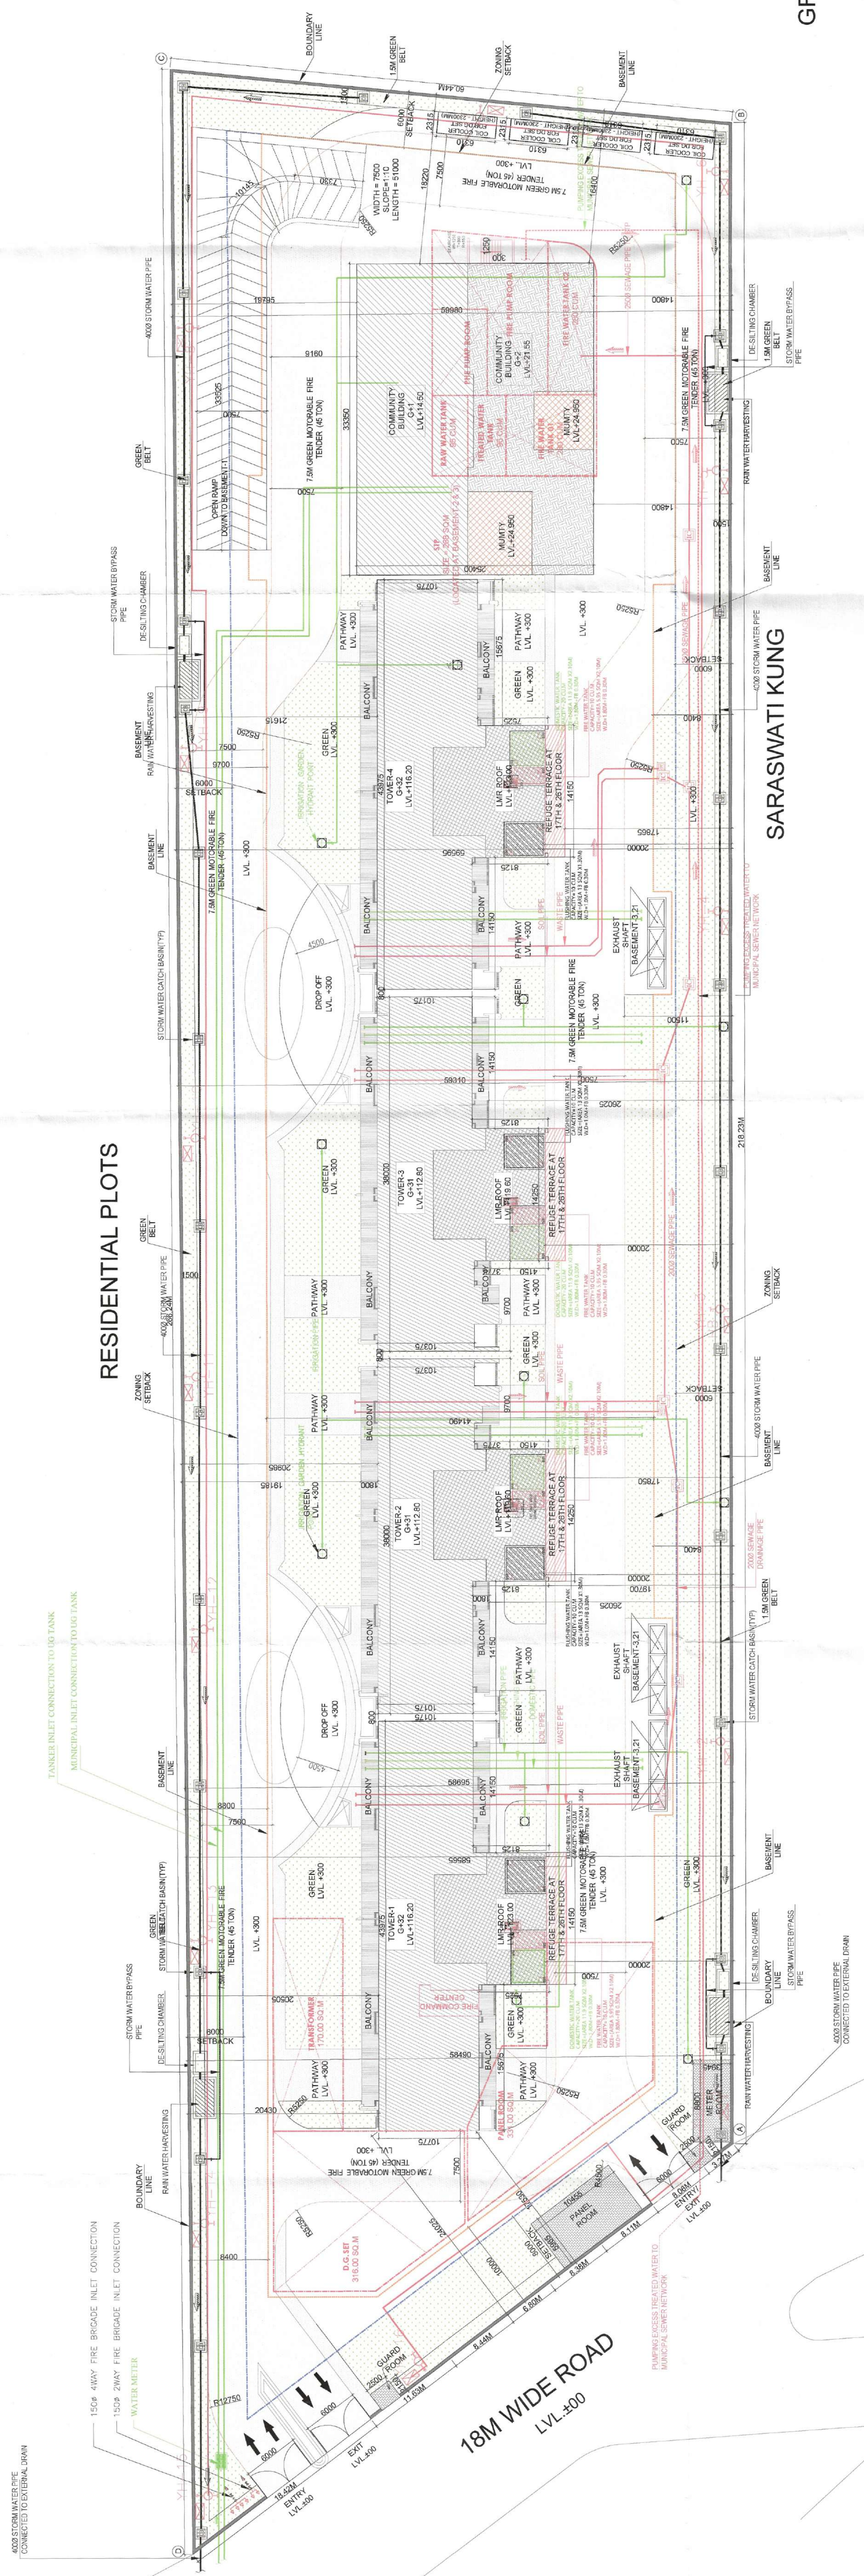

SARASWATI KUNG

OLD AGE HOME

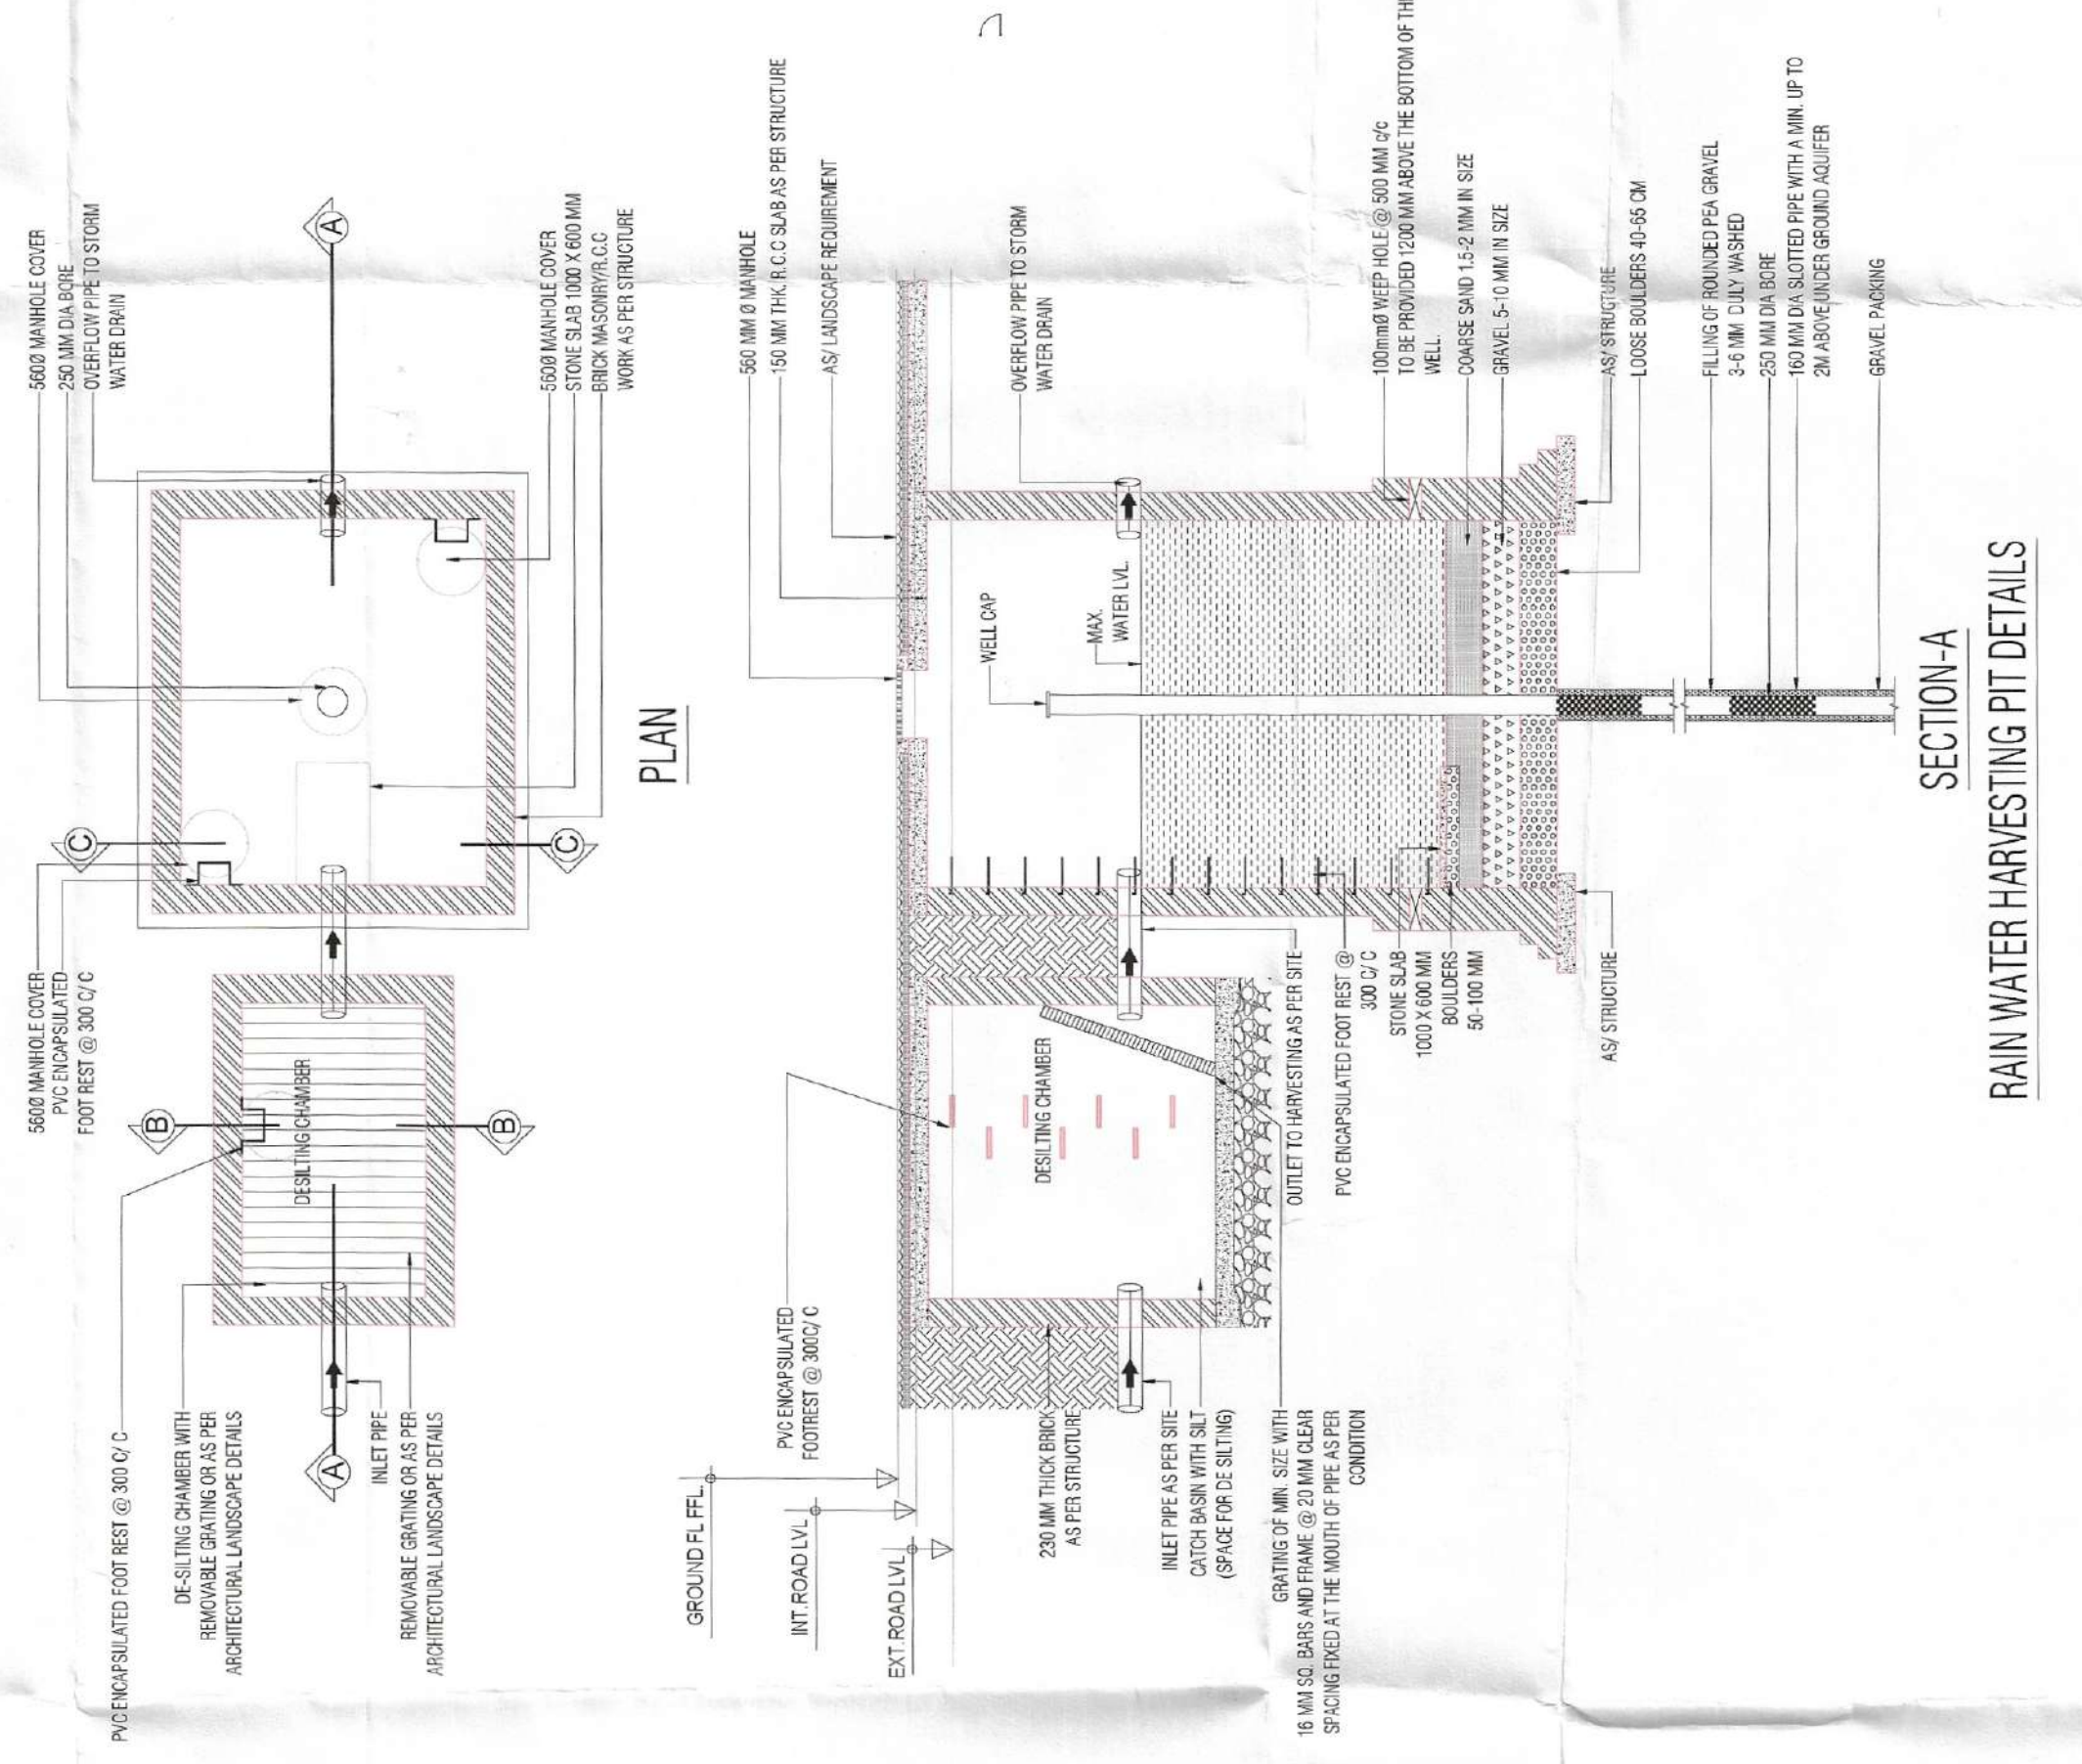

LEGEND	SYMBOL	DESCRIPTION
1	4MM FIRE BRIGADE INLET	
2	2MM FIRE BRIGADE INLET	
3	5MM FIRE BRIGADE INLET	
4	5MM FIRE BRIGADE INLET	
5	5MM FIRE BRIGADE INLET	
6	5MM FIRE BRIGADE INLET	
7	5MM FIRE BRIGADE INLET	
8	5MM FIRE BRIGADE INLET	

