
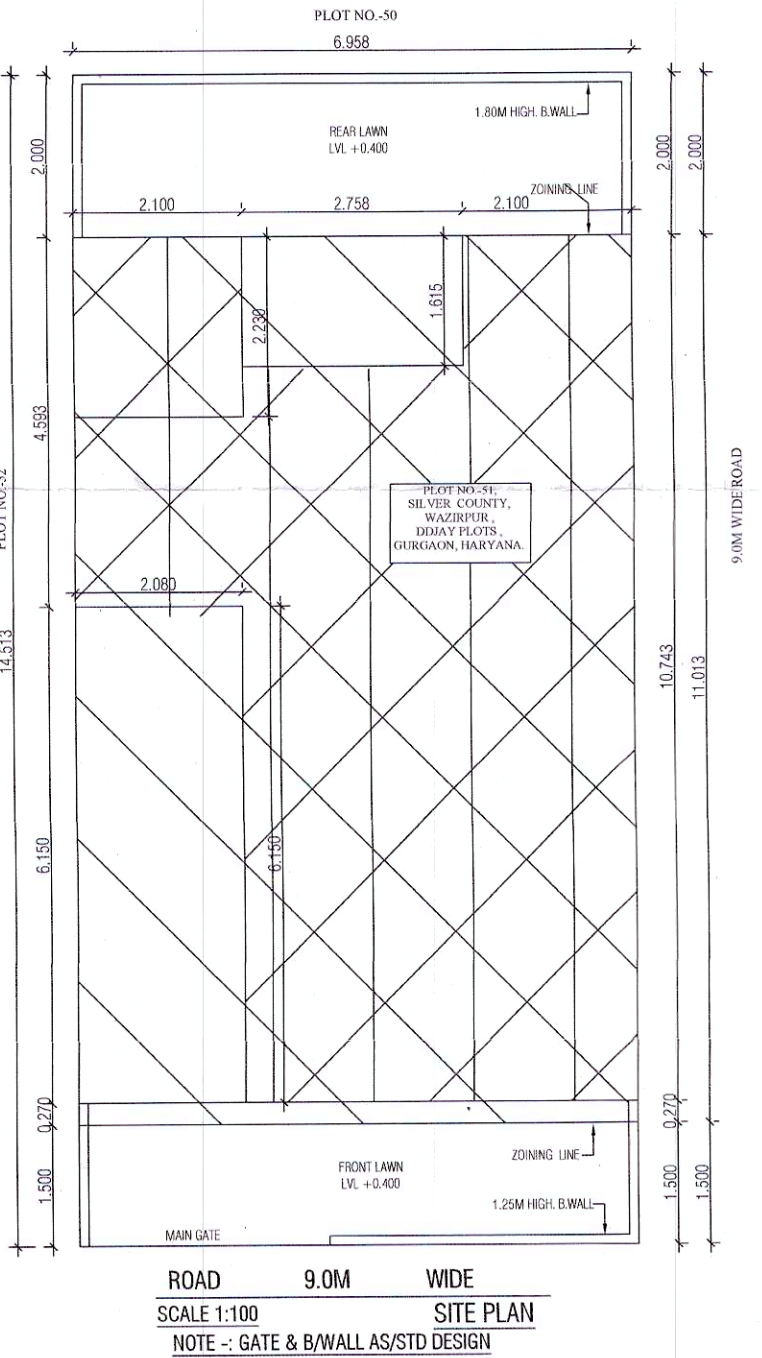
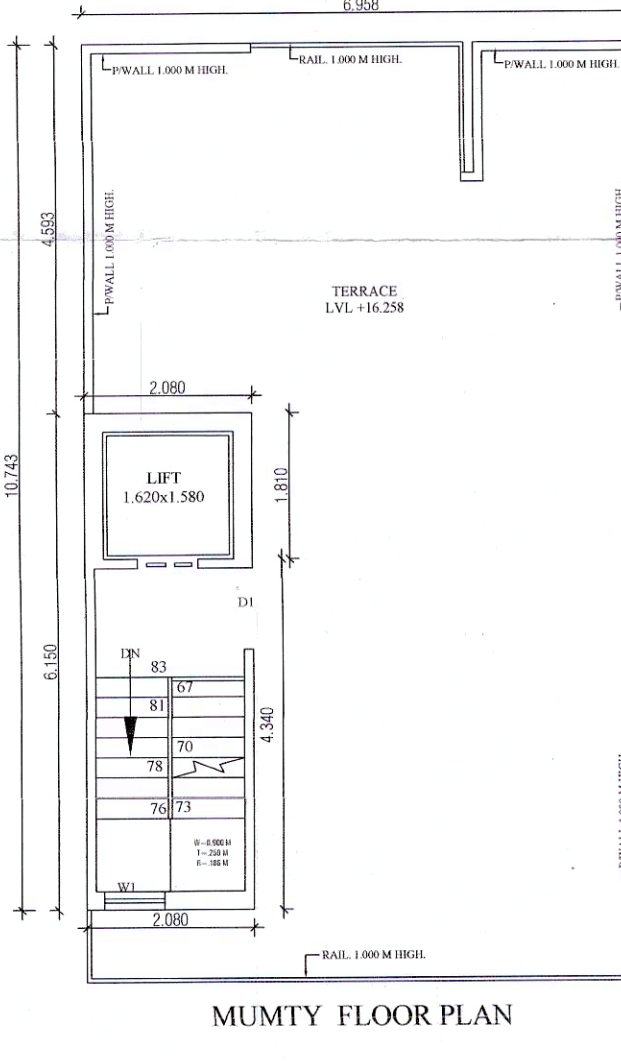
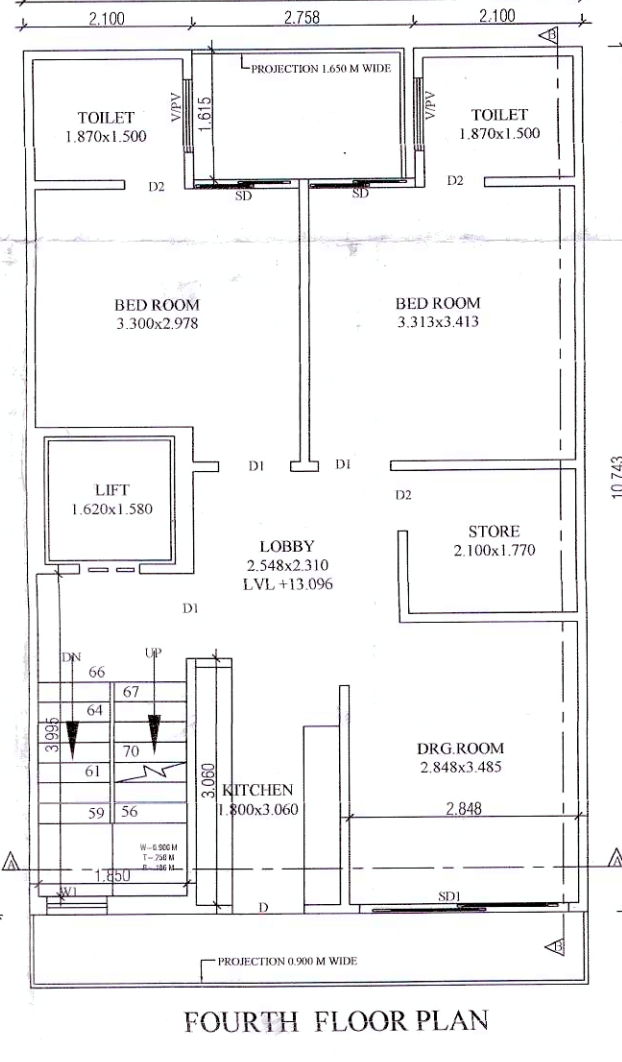
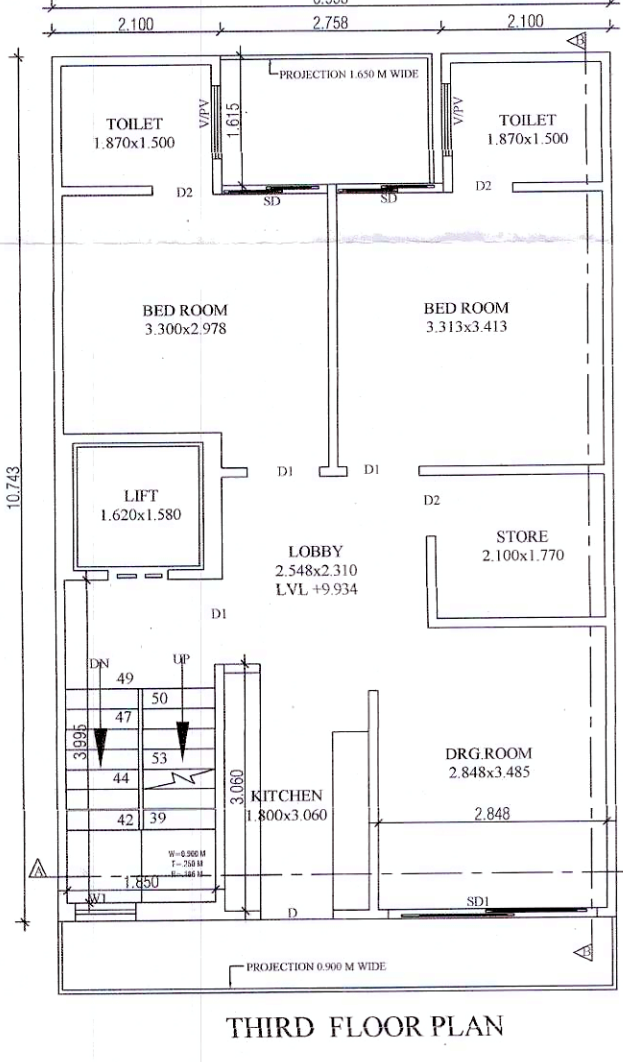
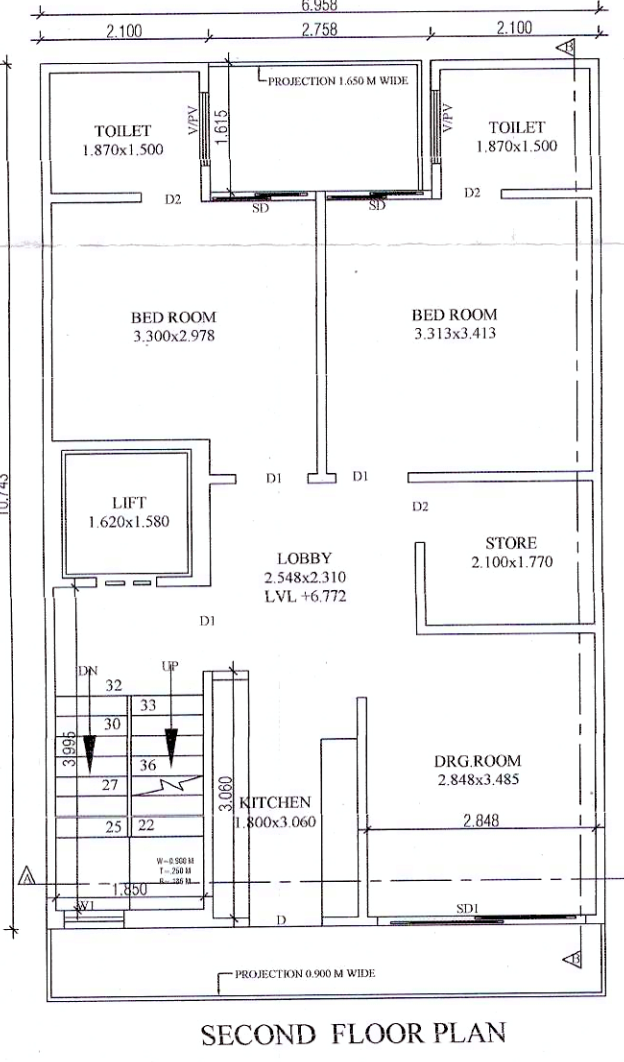
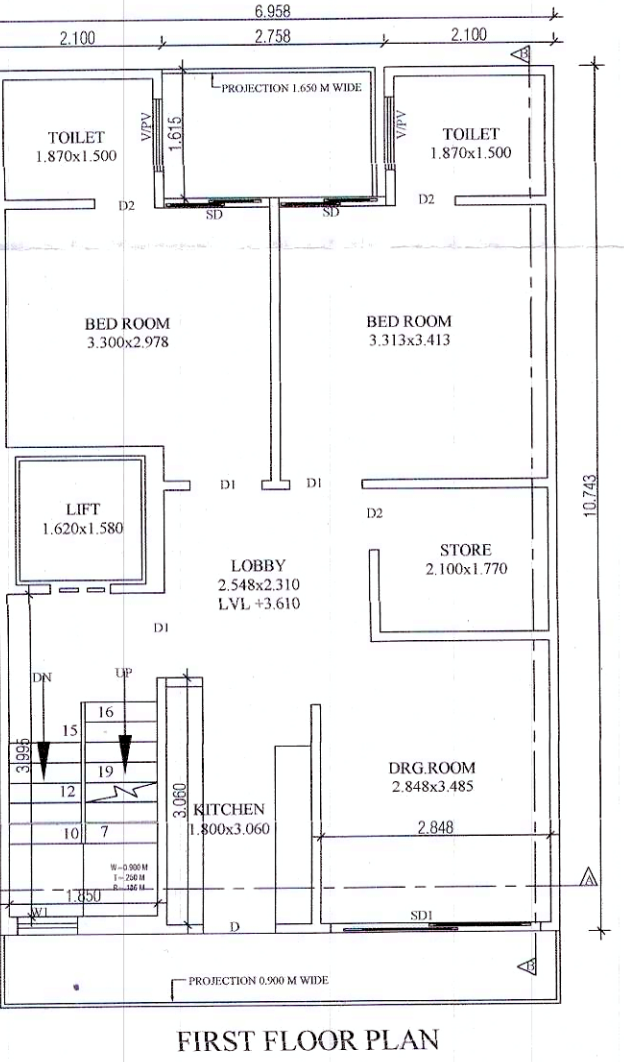
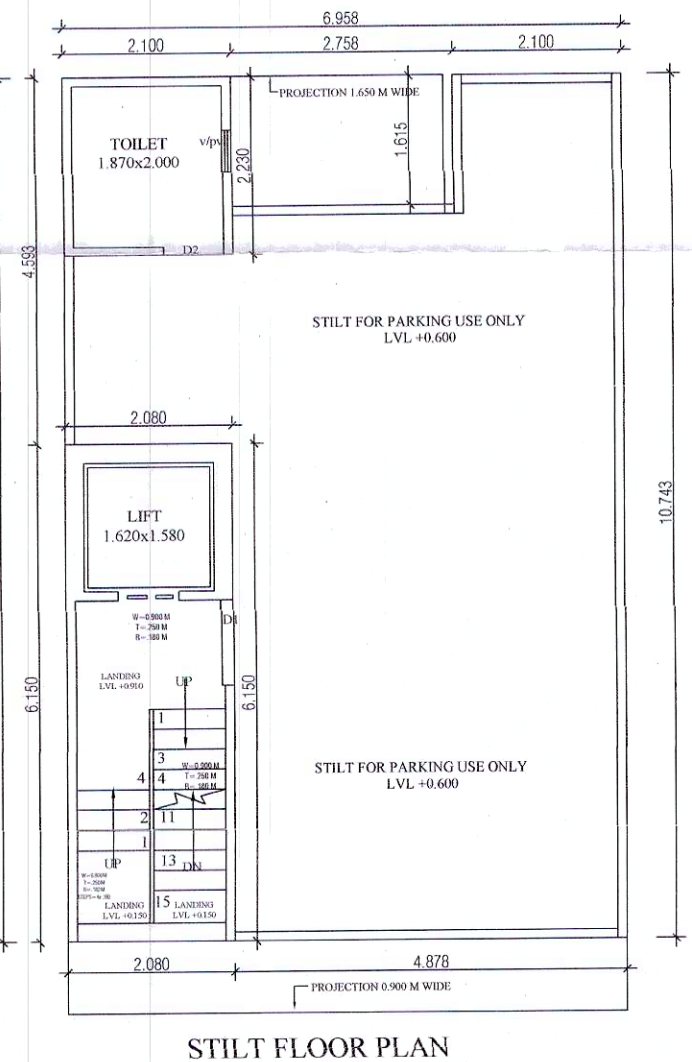
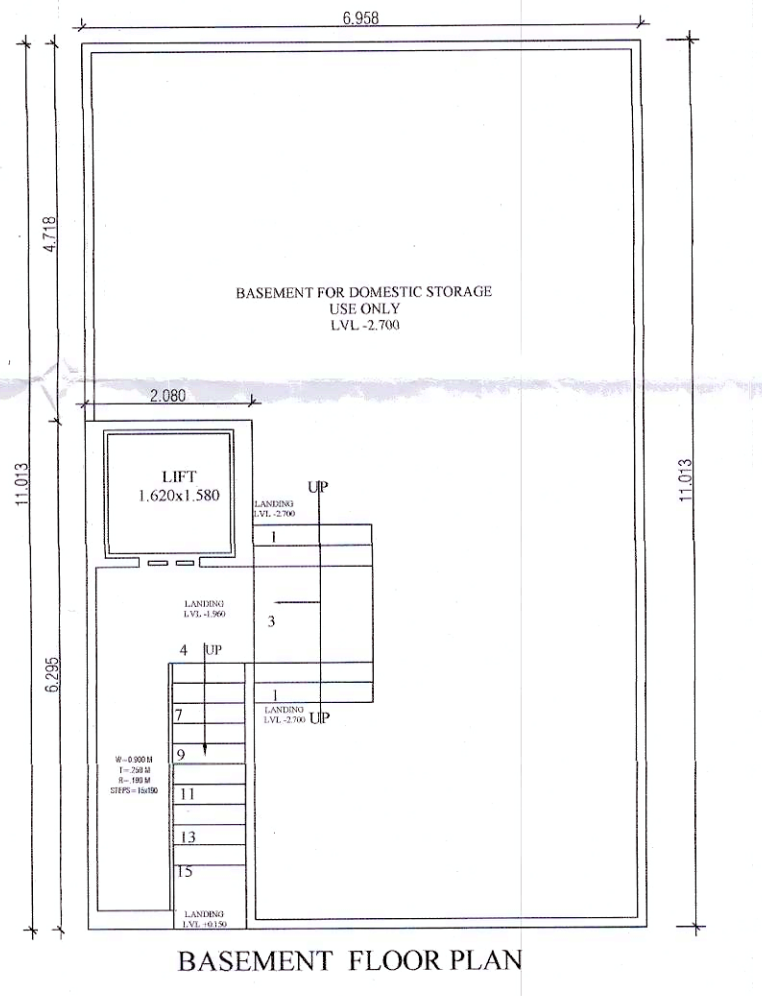
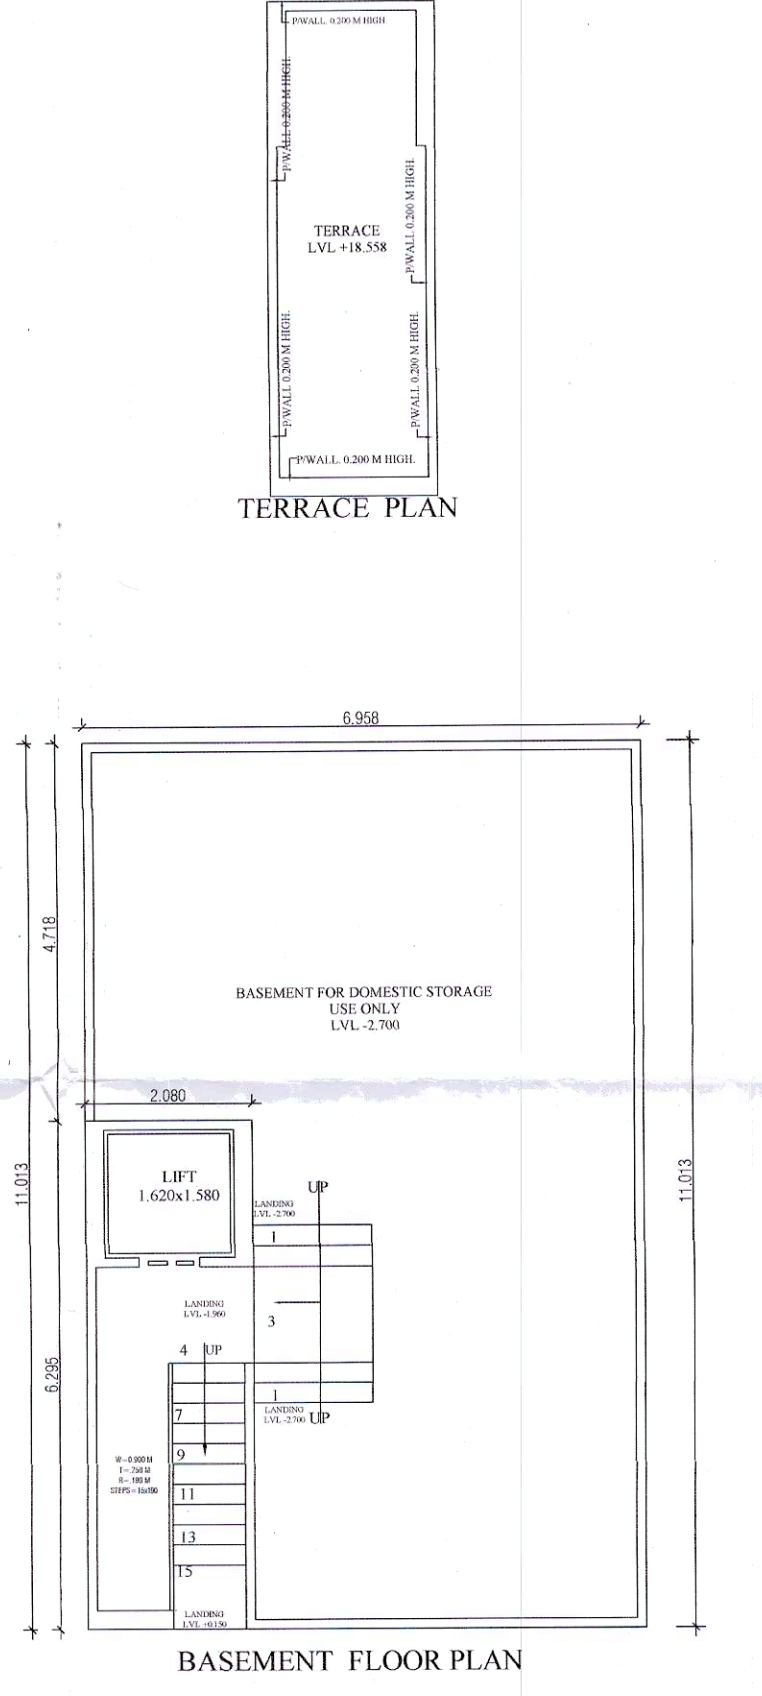
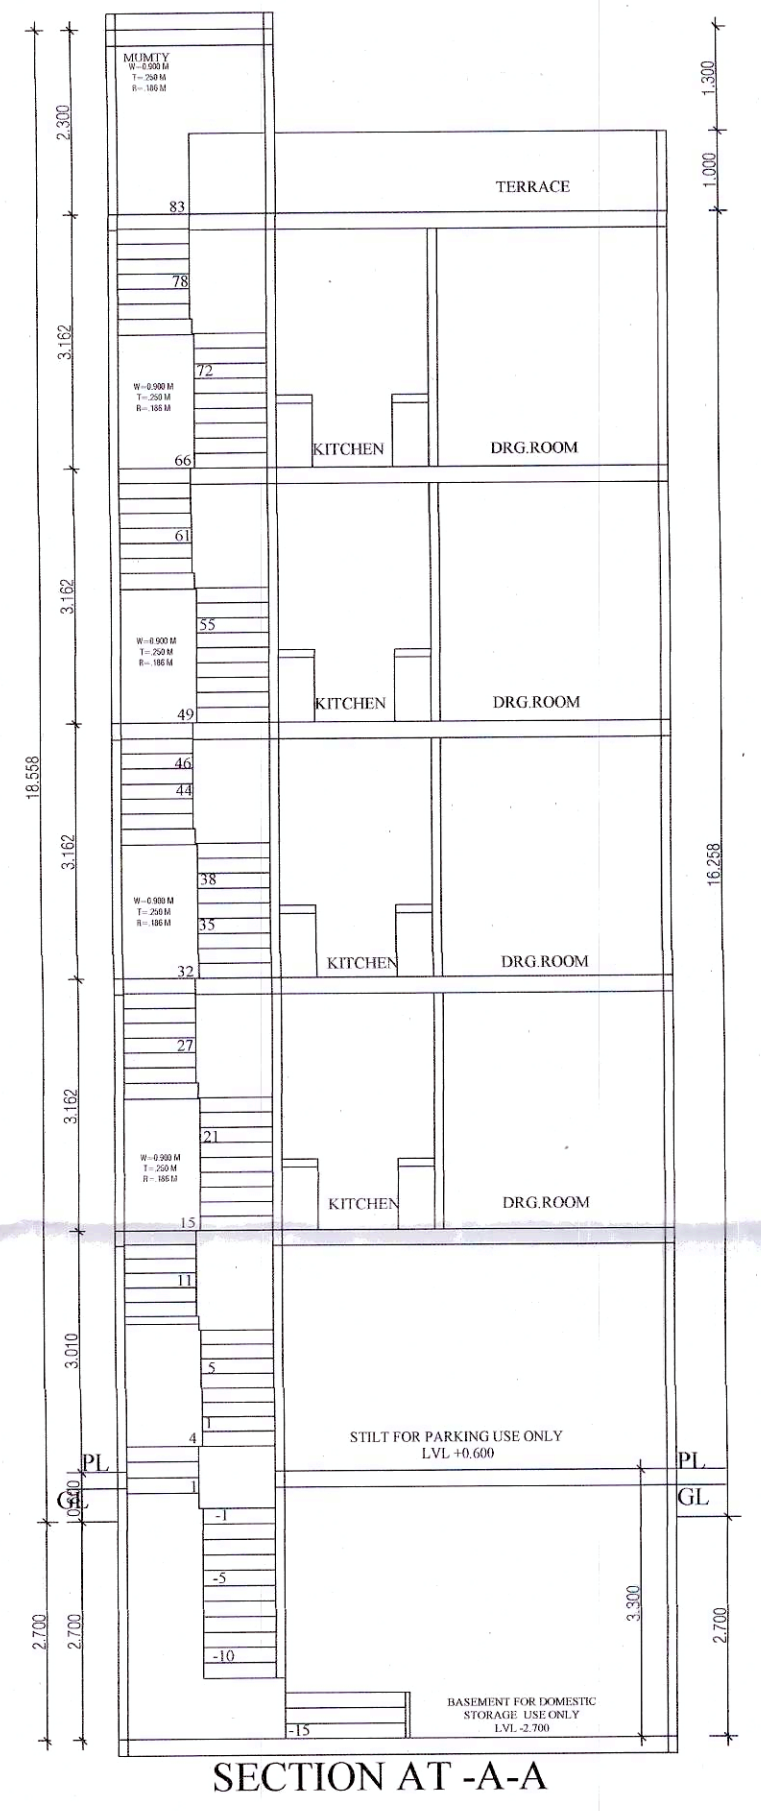
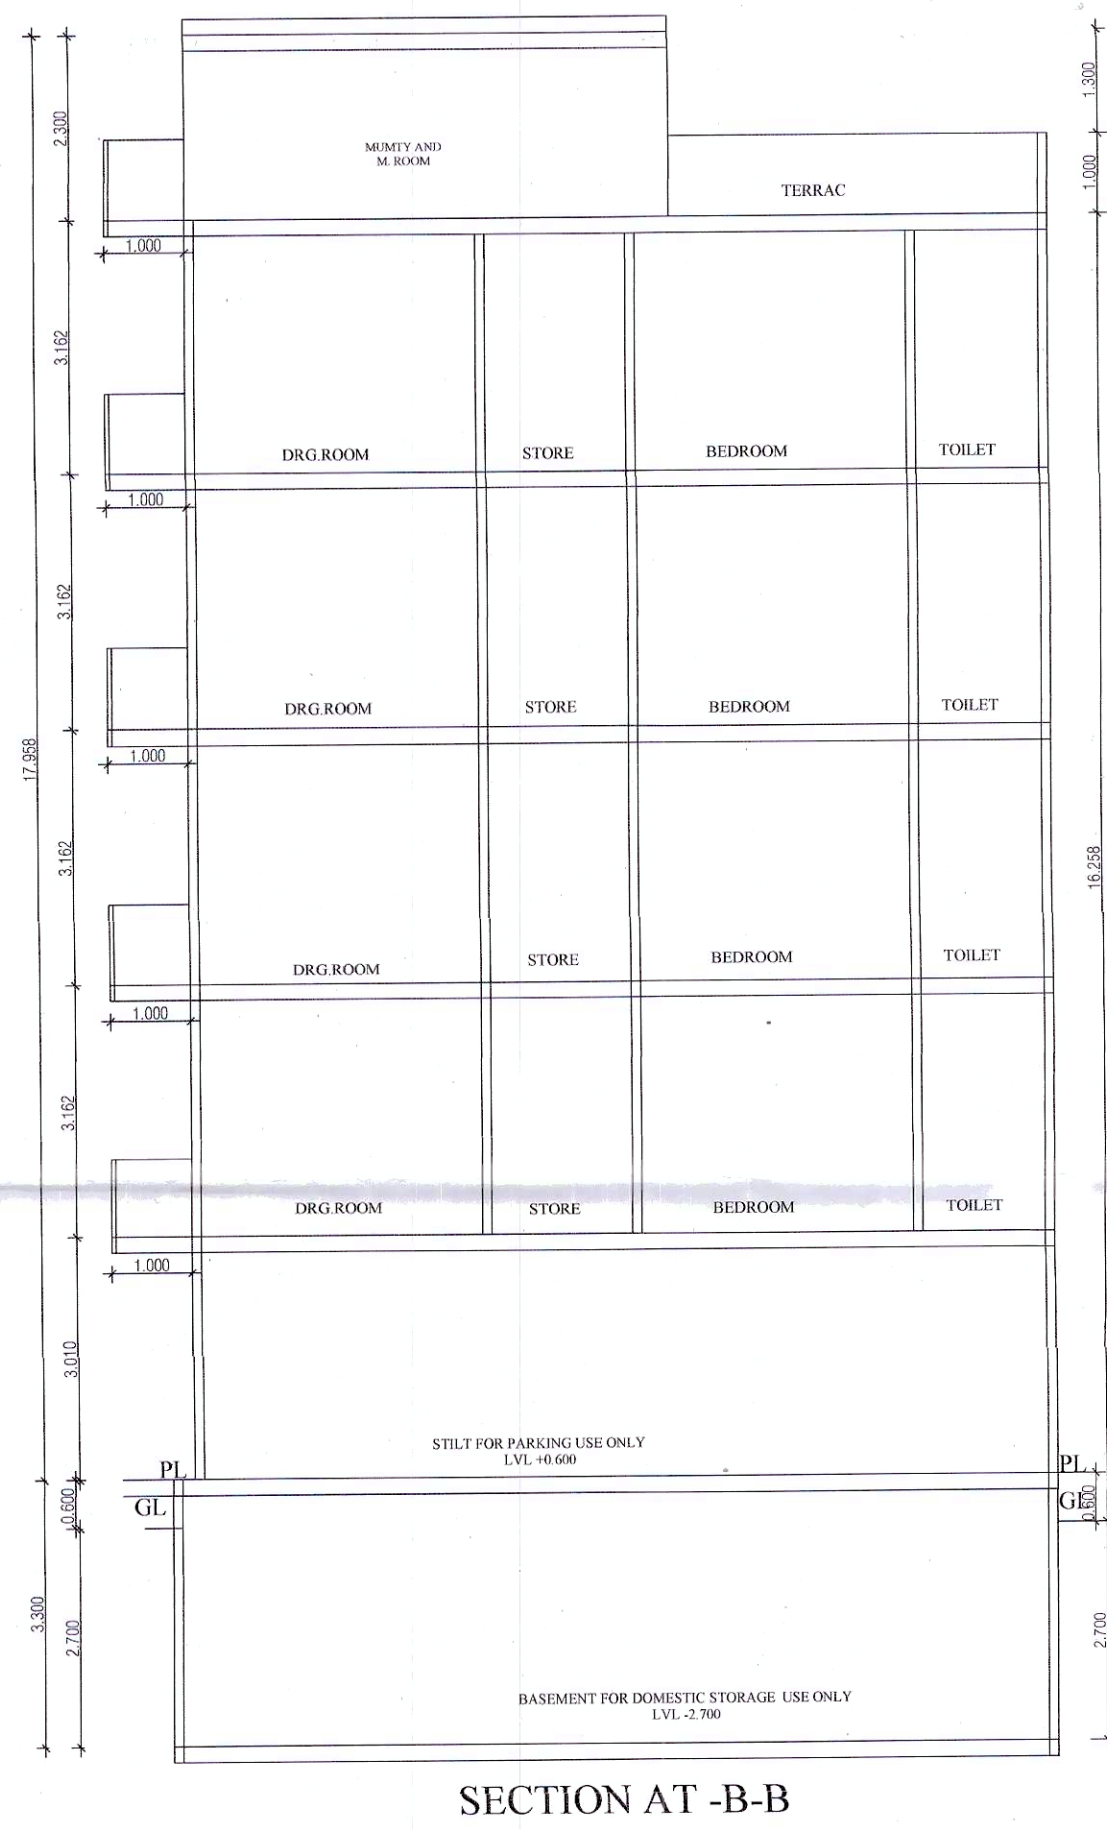


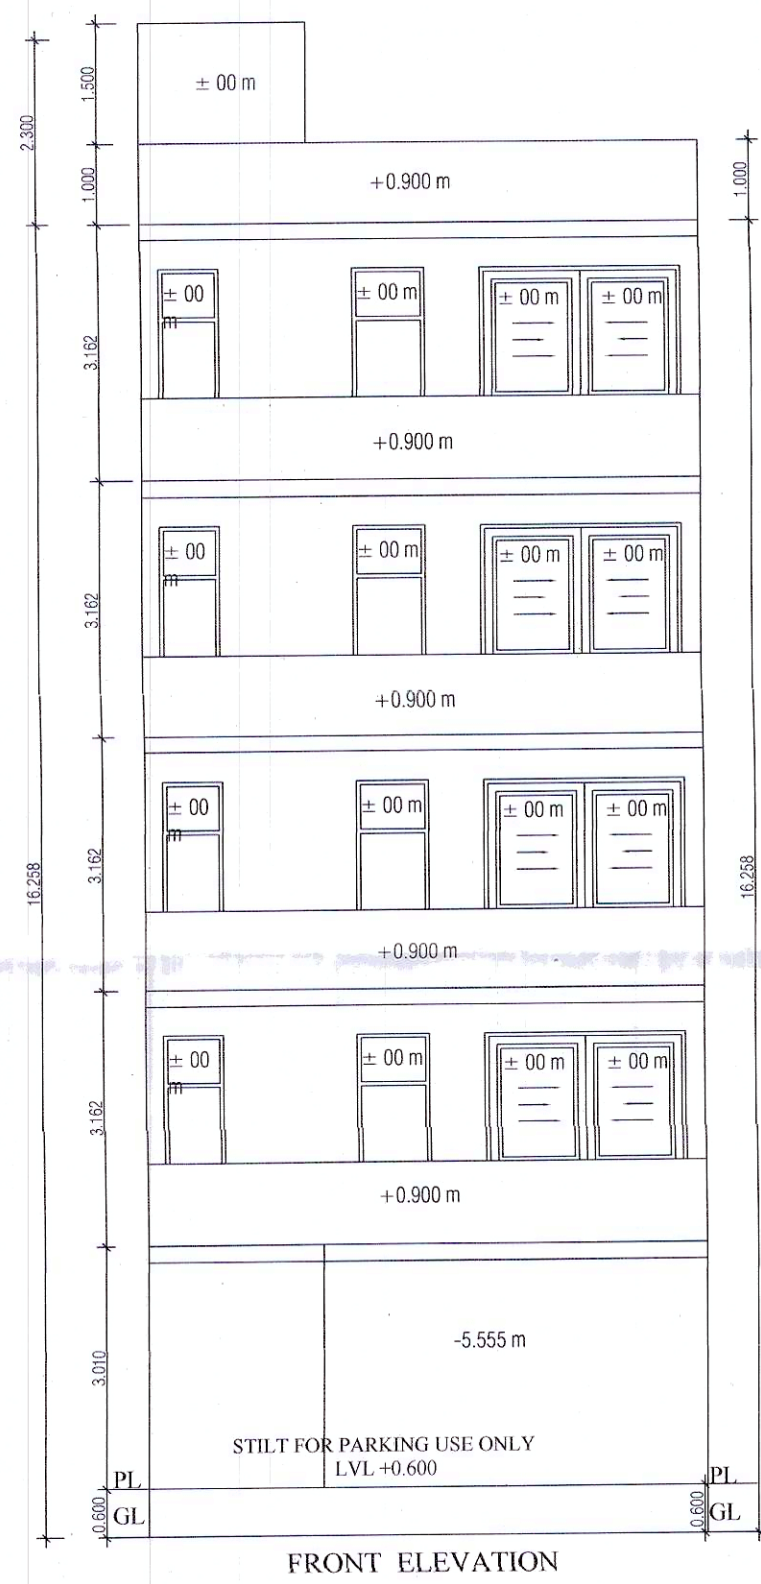

DETAIL OF JOINERY:-

D= 1000X2600	W2/EF=2100x1700	W=2000x2000
D1=900X2100	W3=1800x2000	V/PV=1000X1500
D2= 750X2100	W4=1200x2000	
W1=1500x2000		

- AREA DETAIL:-
- TOTAL AREA OF THE PLOT = 6.958x14.513 = 100.981 SQMT.
 - PERM. COVD AREA AT GROUND FLOOR 75 % = 75.735 SQMT.
 - PERM. COVD AREA AT FIRST FLOOR 75 % = 75.735 SQMT.
 - PERM. TOTAL F.A.R. (WITHOUT PURCHASE) = 200 % = 201.962 SQMT.
 - PERM. TOTAL PURCHASEABLE F.A.R. = 264 % = 266.589 SQMT.
 - PROP. COVD. AREA ON STILT IN (FAR) = 2.080x6.150 + 2.100 x 2.230 = 12.792 + 4.683 = 17.475 SQMT.
 - PROP. COVD. AREA ON STILT (NON FAR) = 6.958 x 10.743 - 2.758 x 1.615 - 17.475 = 74.749 - 4.454 - 17.475 = 52.820 SQMT.
 - TOTAL PROP. COVD. AREA ON STILT = 52.820 + 17.475 = 70.295 SQMT.
 - PROP. COVD. AREA AT FIRST FLOOR AREA = 70.295 - (1.850 x 3.995 + 1.620x1.580) = 70.295 - 7.390 - 2.559 = 60.346 SQMT.
 - PROP. COVD. AREA AT 2ND FLOOR AREA = SAME AS ON FIRST FLOOR AREA = 60.346 SQMT.
 - PROP. COVD. AREA AT 3RD FLOOR AREA = SAME AS ON FIRST FLOOR AREA = 60.346 SQMT.
 - PROP. COVD. AREA AT 4TH FLOOR AREA = SAME AS ON FIRST FLOOR AREA = 60.346 SQMT.
 - PROP. COVD. AREA AT MUMTY = 2.080x6.150 = 12.792 SQMT.
 - PROP. COVD. AREA AT BASEMENT FLOOR = 6.958 x 11.013 = 76.628 SQMT.
 - ACHIEVED FAR = 17.475 + (60.346X4) = 258.859 SQMT.
 - PROP. COVD. AREA ON STAIRCASE = 1.850X 3.995X 4 = 7.393 = 29.56 SQMT.
 - TOTAL COVD AREA = 258.859 + 52.820 + 12.792 + 29.56 + 76.628 = 430.659 SQMT.

PROP.RESI. BUILDING PLAN FOR :- PLOT NO.- 51,SILVER COUNTY, WAZIRPUR , DDJAY PLOTS , GURGAON, HARYANA.

BELONGING TO :- M/S. MAESTRO BUILDWELL PVT. LTD.

DATE :- OCT, 2023
DRAWN BY :-
SHEET NO. :- 1

SCALE :-
MAIN DRG. :- 1 : 100
SITE PLAN :- 1 : 50

ARCH. SIGN.
OWNER SIGN.
ENG. SIGN.