



BASEMENT FLOOR PLAN


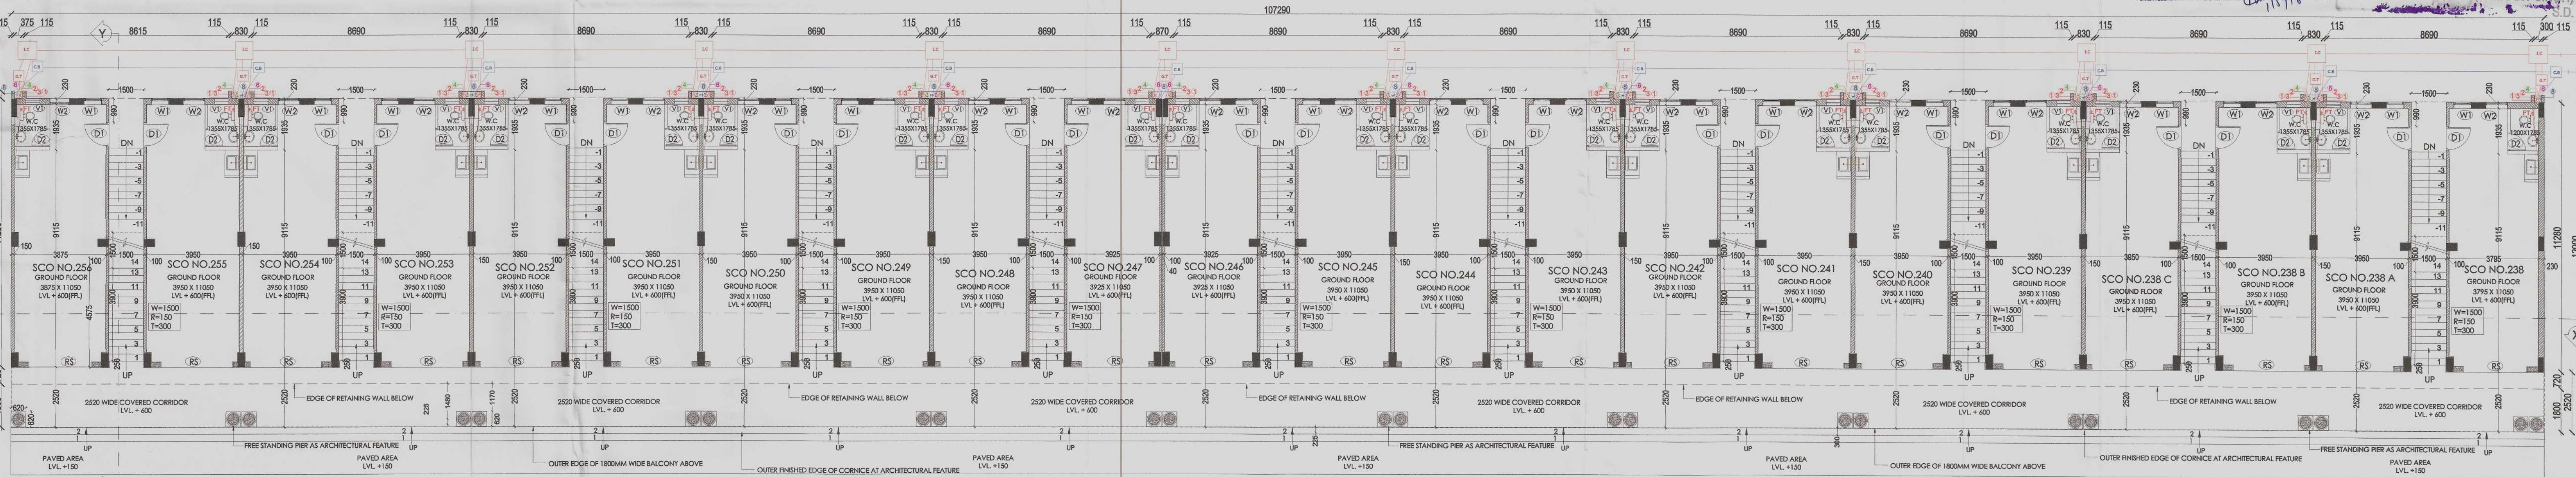


GROUND FLOOR PLAN

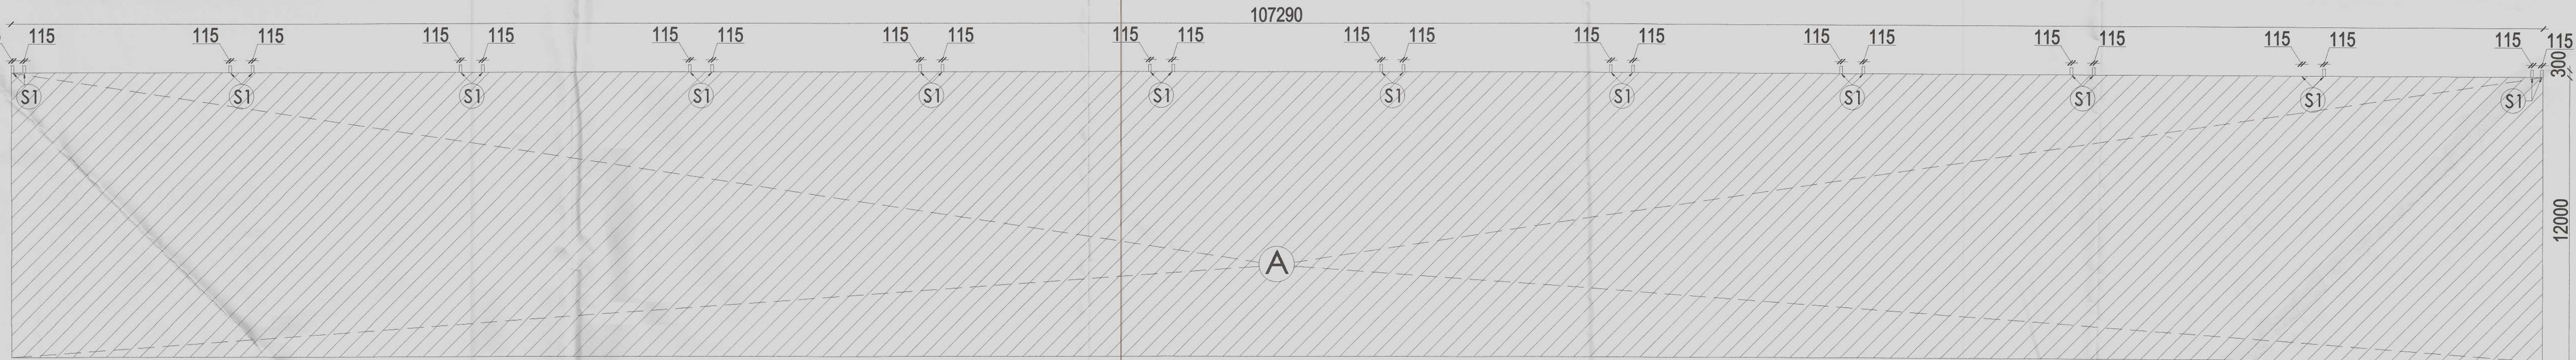

AREA DIAGRAM


AREA UNDER BASEMENT				
A	=	107.290	x	12.000
	=	1287.480	Sq.mt	
AREA UNDER BASEMENT = 1287.480 Sq.mt				
AREA UNDER GROUND FLOOR				
AREA UNDER BASEMENT	=	1287.480	Sq.mt	
S1	=	0.115	x	0.300
	=	0.828	Sq.mt	
TOTAL	=	1288.308	Sq.mt	
AREA UNDER SECOND FLOOR = 1288.308 Sq.mt				

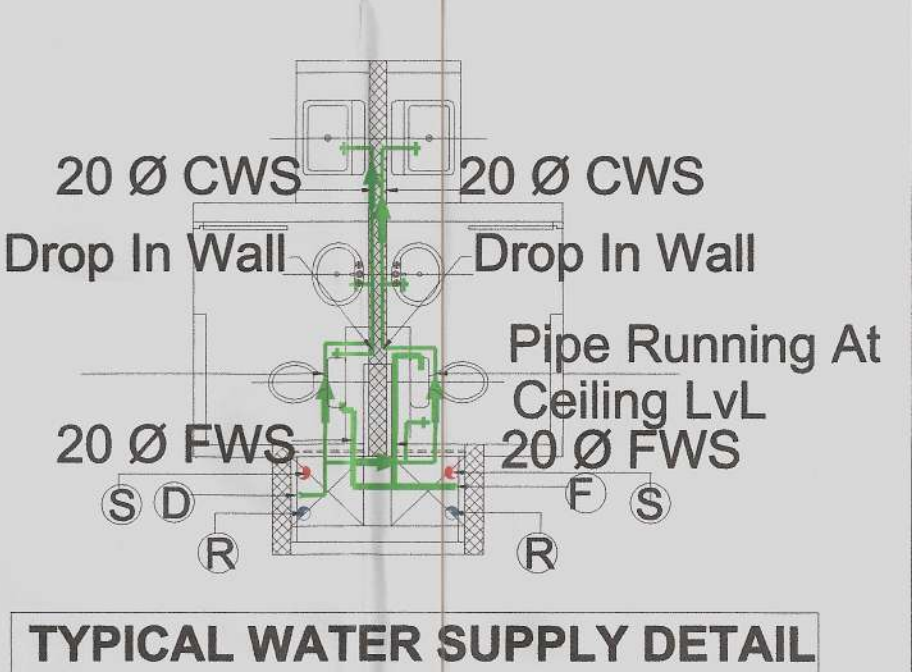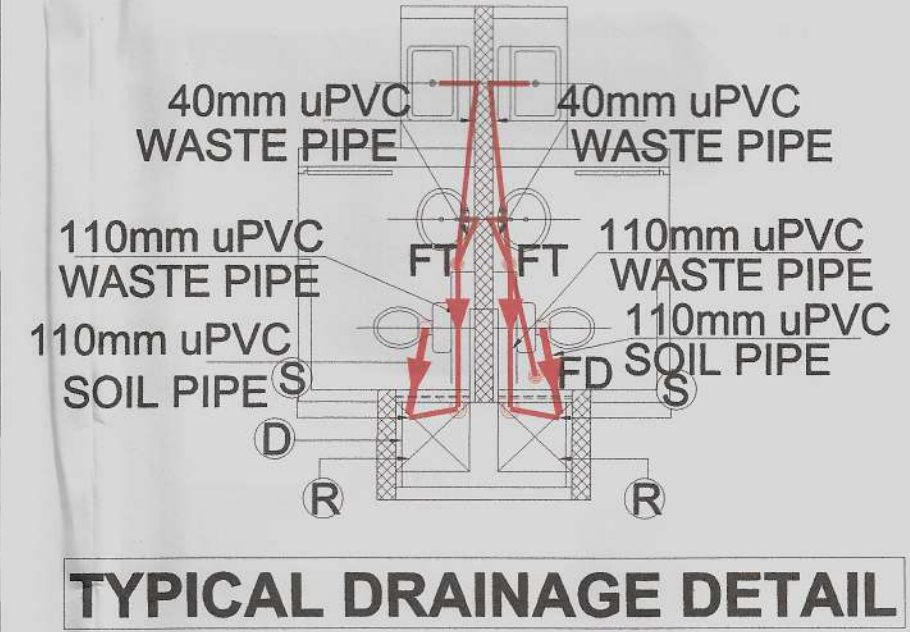

SCHEDULE OF DOORS & WINDOWS

TYPE	SIZE (L X H)	CILL	LINTEL	REMARK
W	1780 X 2985	---	2985	
D	1200X2450	---	2450	
D1	1050 X 2450	---	2450	
D2	750 X 2150	---	2150	
W1	1455 X 2210	790	3000	
W2	1455 X 2635	450	3085	
W3	1455 X 2285	450	2735	
W4	1400 X 2300	500	2805	
W5	4355X3000	-	3000	

LEGEND	
● 100mm dia SOIL WASTE PIPE	1
● 100mm dia WASTE PIPE	2
● 75mm dia Antisiphonage pipe	3
● Water supply up pipe	4
● Water supply dn pipe	5
● Flush supply up pipe	6
● Flush supply dn pipe	7
● 100mm dia RWP	8

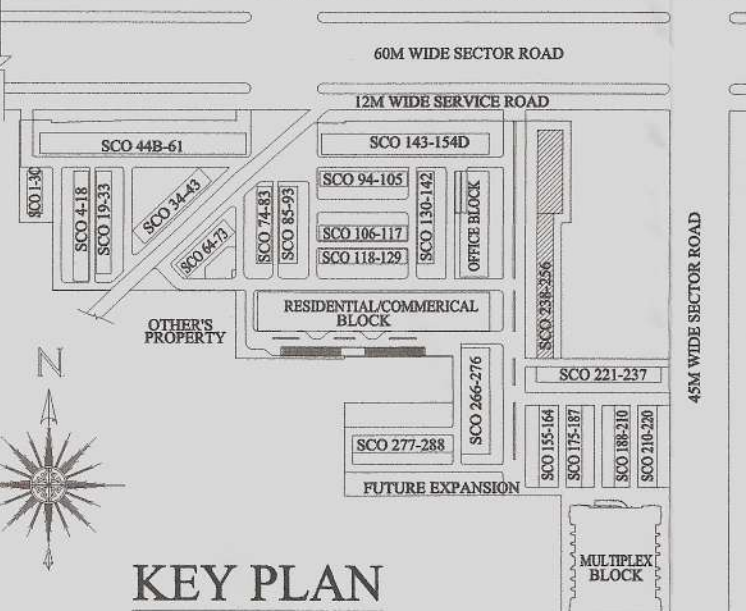

KEY PLAN

PROJECT :

ADDITIONAL AND REVISED BUILDING PLAN OF COMMERCIAL COLONY (MIX LAND USE COMMERCIAL/ RESIDENTIAL) FOR AN ADDITIONAL LAND MEASURING 11.49375 ACRES (LICENCE NO-51 OF 2017 DATED 22/07/2017) AND 0.144 ACRES (LICENCE NO-52 OF 2017 DATED 22/07/2017), TOTAL ADDITIONAL AREA 11.63775 ACRES IN LICENSED COMMERCIAL COLONY (MIX LAND USE COMMERCIAL/RESIDENTIAL) MEASURING 10.6585 ACRES (2.0875+8.571)ACRES, LICENCE NO.17 OF 2012 DATED 02.03.2012 AND LICENCE NO-62 OF 2012 DATED 15/06/2012), THERE BY MAKING THE TOTAL SCHEME AREA 22.29625 ACRES, SECTOR-79, FARIDABAD BEING DEVELOPED BY ROBUST BUILDWELL PVT. LTD.

DRAWING TITLE
(POCKET-2 B)
SCO NO- 238 to 256, 238A, 238B & 238C (22 No's)
BASEMENT & GROUND FLOOR PLAN & AREA CALCULATION

DATE : JAN 2018
DEALT BY: ARCHITECT
OWNER

SCALE :- 1 : 100
CHECKED BY: OWNER

MD. AMANULLAH
ARCHITECT
CA NO. 2012/54539

AD.F.O. (HO)
DFS PK
Member B.P.C.
SHEET NO.

ROBUST BUILDWELL PVT. LTD.