

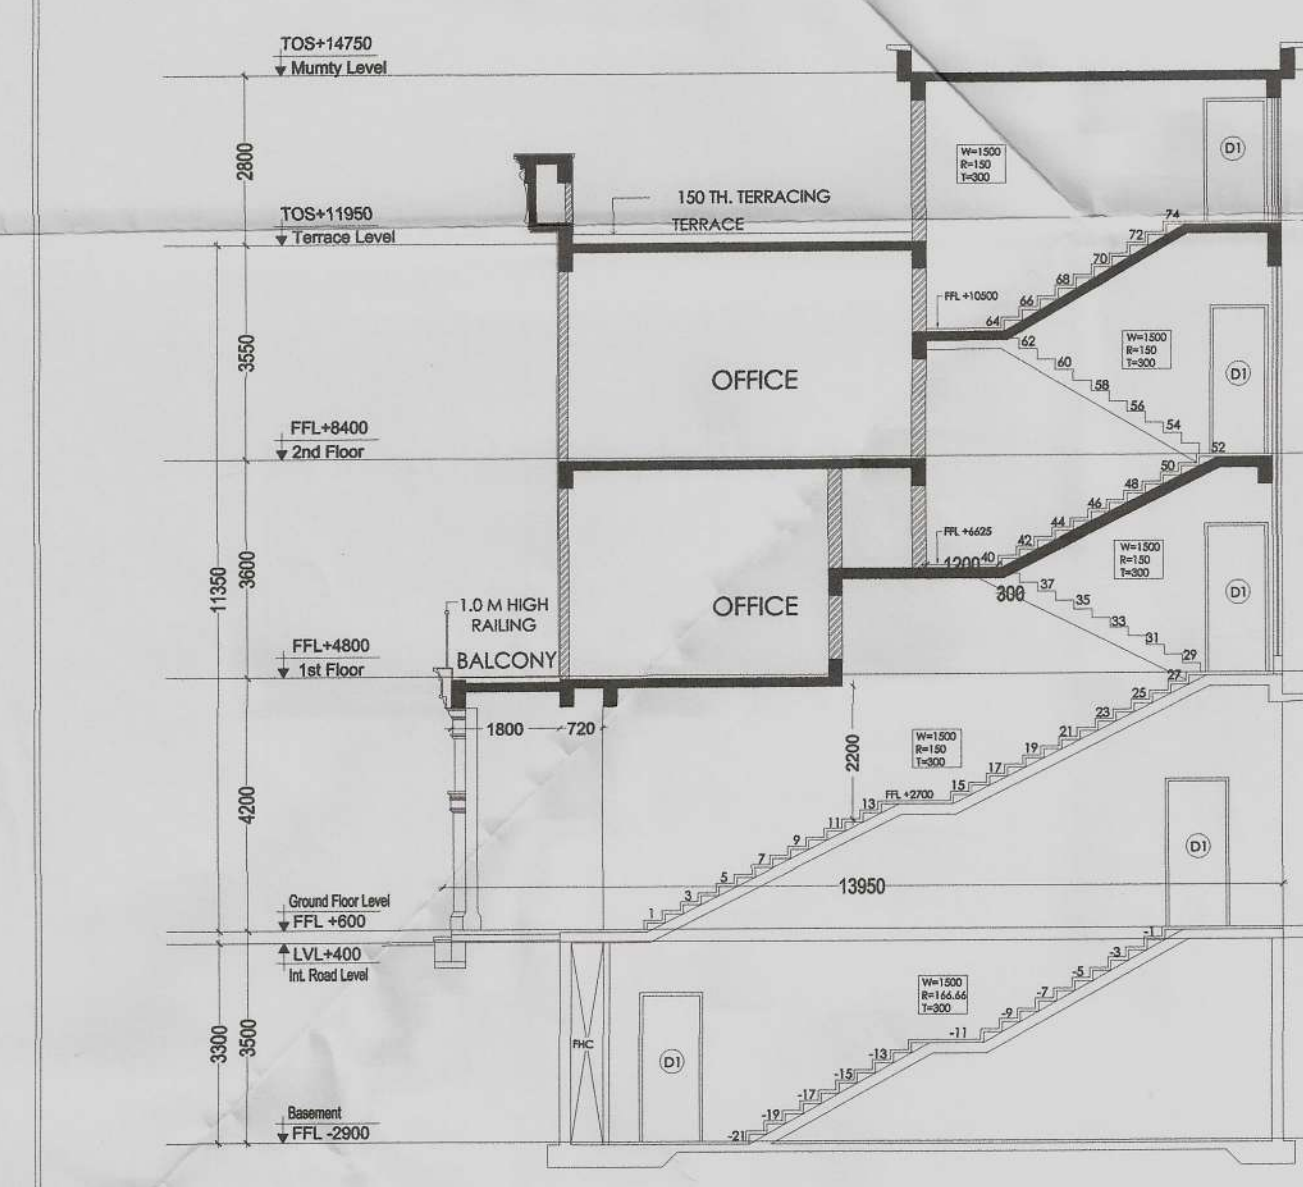
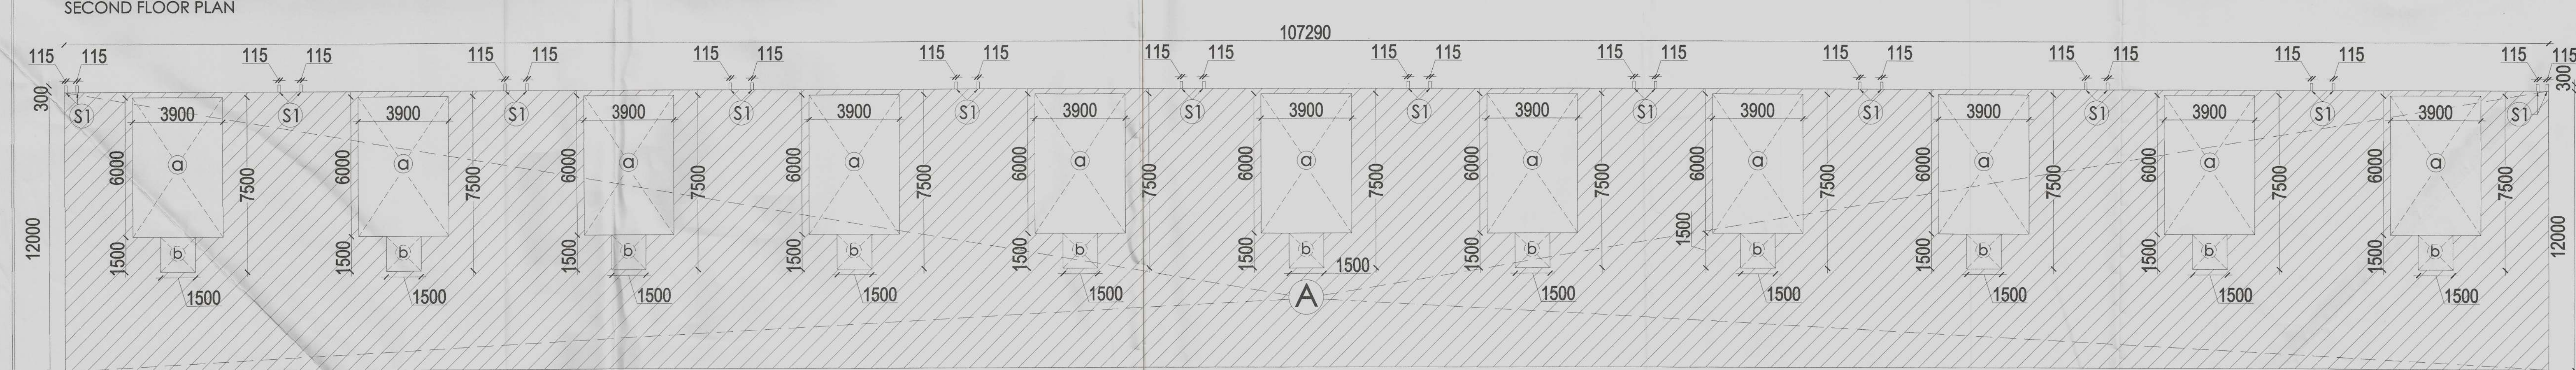
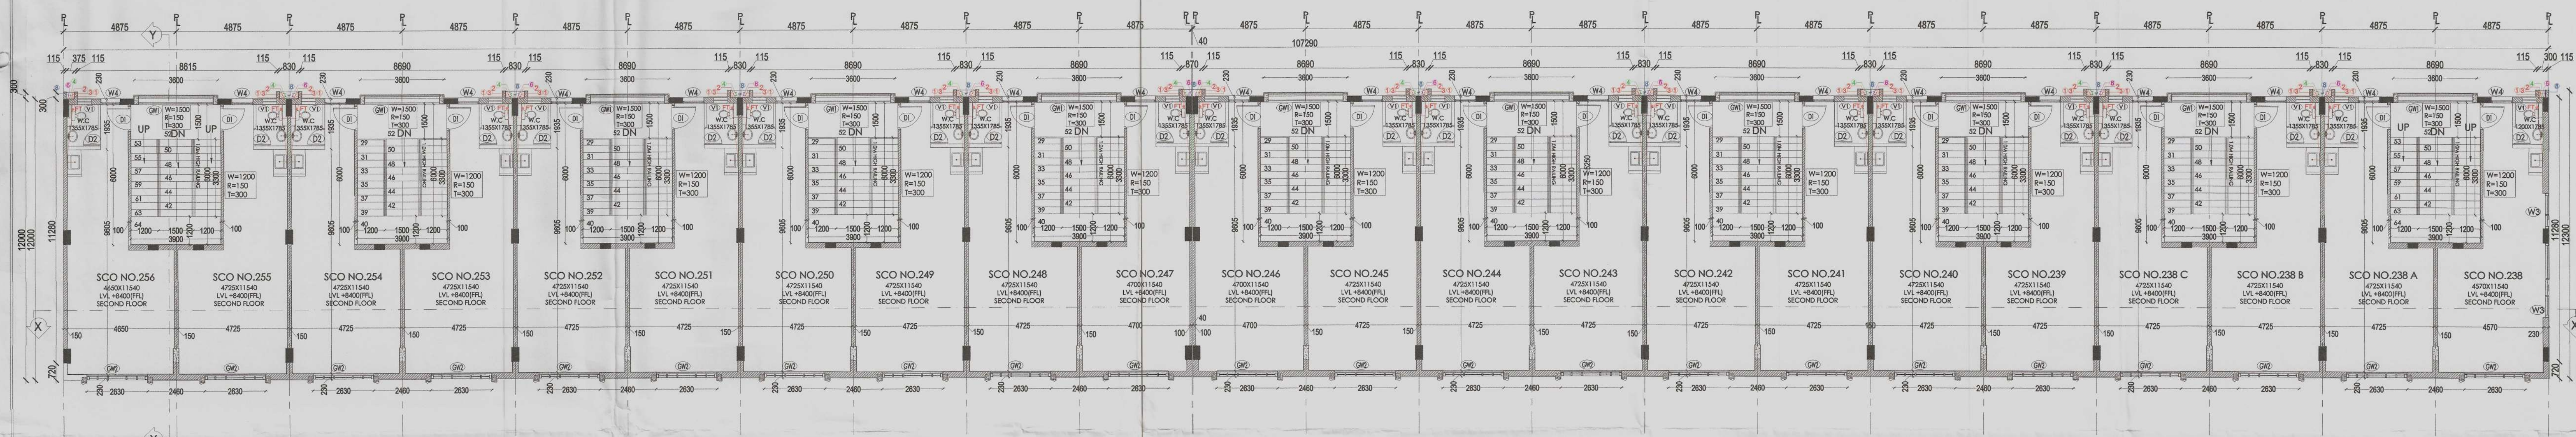


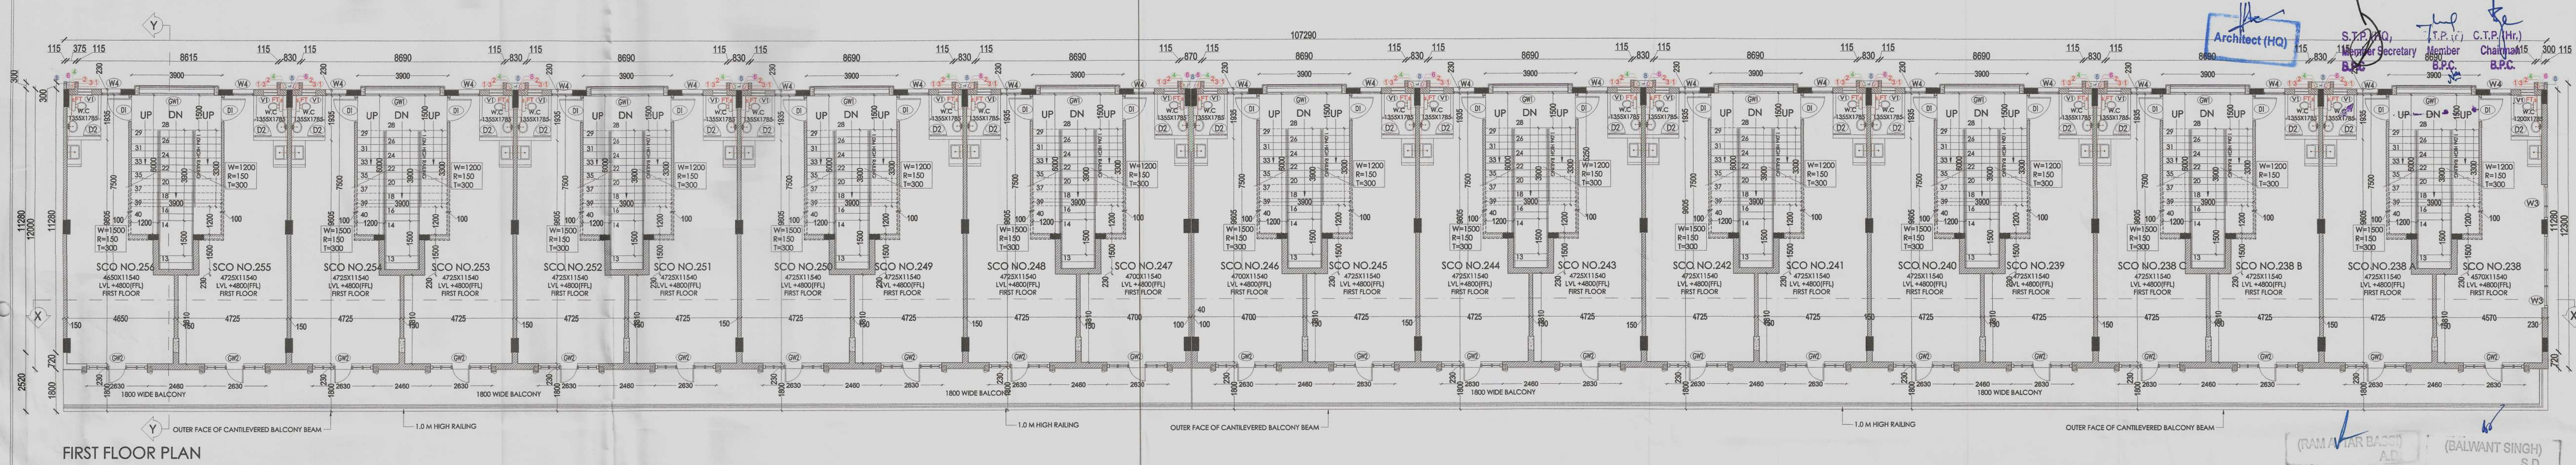

AREA UNDER FIRST FLOOR			
AREA UNDER GROUND FLOOR	=	1288.308	Sq.mt
Deductions			
a = 3.900 x 6.000 x 11	=	257.400	Sq.mt
b = 1.500 x 1.500 x 11	=	24.750	Sq.mt
Deductions	=	282.150	Sq.mt
AREA UNDER FIRST FLOOR	=	1006.158	Sq.mt
AREA UNDER SECOND FLOOR			
AREA UNDER GROUND FLOOR	=	1288.308	Sq.mt
a = 3.900 x 6.000 x 11	=	257.400	Sq.mt
TOTAL	=	1030.908	Sq.mt
AREA UNDER SECOND FLOOR	=	1030.908	Sq.mt

TYPE	SIZE (L X H)	CILL	LINTEL	REMARK
W	1760 X 2985	---	2985	
D	1200X2450	---	2450	
D1	1050 X 2450	---	2450	
D2	750 X 2150	---	2150	
W1	1455 X 2210	790	3000	
W2	1455 X 2635	450	3085	
W3	1455 X 2285	450	2735	
W4	1400 X 2300	500	2805	
W5	4355X3000	-	3000	

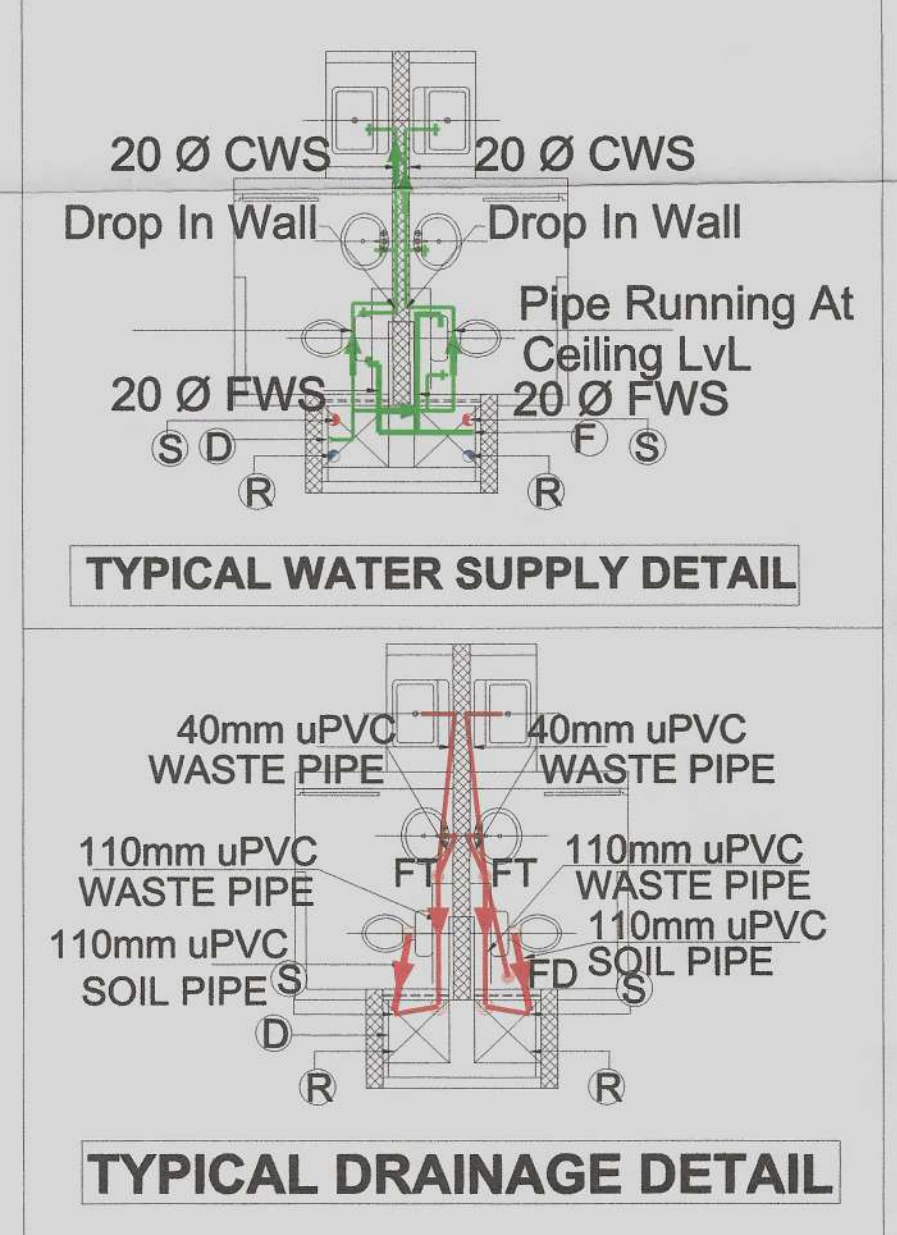

LEGEND	
100mm dia SOIL WASTE PIPE	1
100mm dia WASTE PIPE	2
75mm dia Airtight/Phonage pipe	3
Water supply up pipe	4
Water supply dn pipe	5
Flush supply up pipe	6
Flush supply dn pipe	7
100mm dia RWP	8

PROJECT :

ADDITIONAL AND REVISED BUILDING PLAN OF COMMERCIAL COLONY (MIX LAND USE COMMERCIAL/RESIDENTIAL) FOR AN ADDITIONAL LAND MEASURING 11.49375 ACRES (LICENCE NO-51 OF 2017 DATED 22/07/2017) AND 0.144 ACRES (LICENCE NO-52 OF 2017 DATED 22/07/2017), TOTAL ADDITIONAL AREA 11.63775 ACRES IN LICENSED COMMERCIAL COLONY (MIX LAND USE COMMERCIAL/RESIDENTIAL) MEASURING 10.6585 ACRES (2.0875+8.571 ACRES, LICENCE NO.17 OF 2012 DATED 02.03.2012 AND LICENCE NO-62 OF 2012 DATED 15/06/2012), THERE BY MAKING THE TOTAL SCHEME AREA 22.29625 ACRES, SECTOR-79, FARIDABAD BEING DEVELOPED BY ROBUST BUILDWELL PVT. LTD.

DRAWING TITLE
(POCKET-2 B)
SCO NO- 238 to 256, 238A, 238B & 238C (22 No's)
FIRST AND SECOND FLOOR PLAN, AREA CALCULATION AND SECTION

Checked and found ok for Public Health
(Internal) Service only subject to 100% in forwarding letter No. SE/11/19/18

DATE : JAN 2018
DEALT BY :
ARCHITECT :
OWNER :
CHECKED BY :
MD. AMANULLAH
ARCHITECT
CA NO. 2012/54539

WORLD STREET
ROBUST BUILDWELL PVT. LTD.

SHEET NO. **45.**