






TERRACE FLOOR PLAN

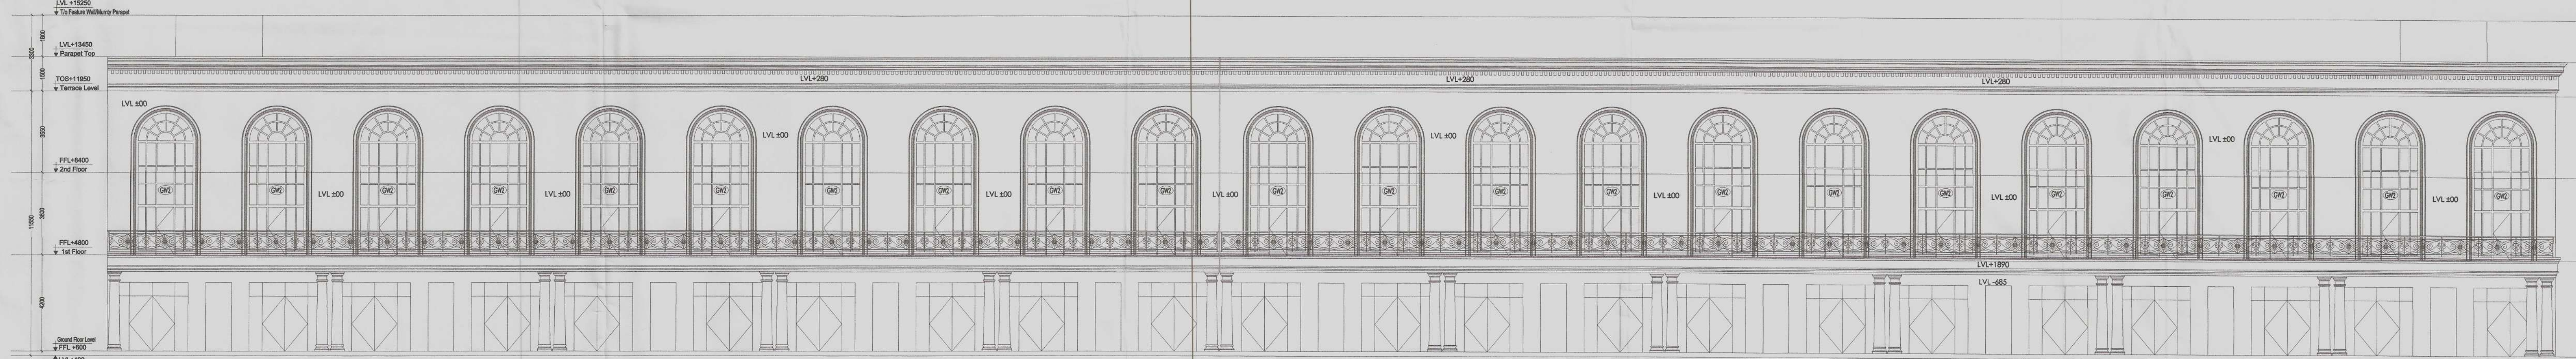

FRONT ELEVATION


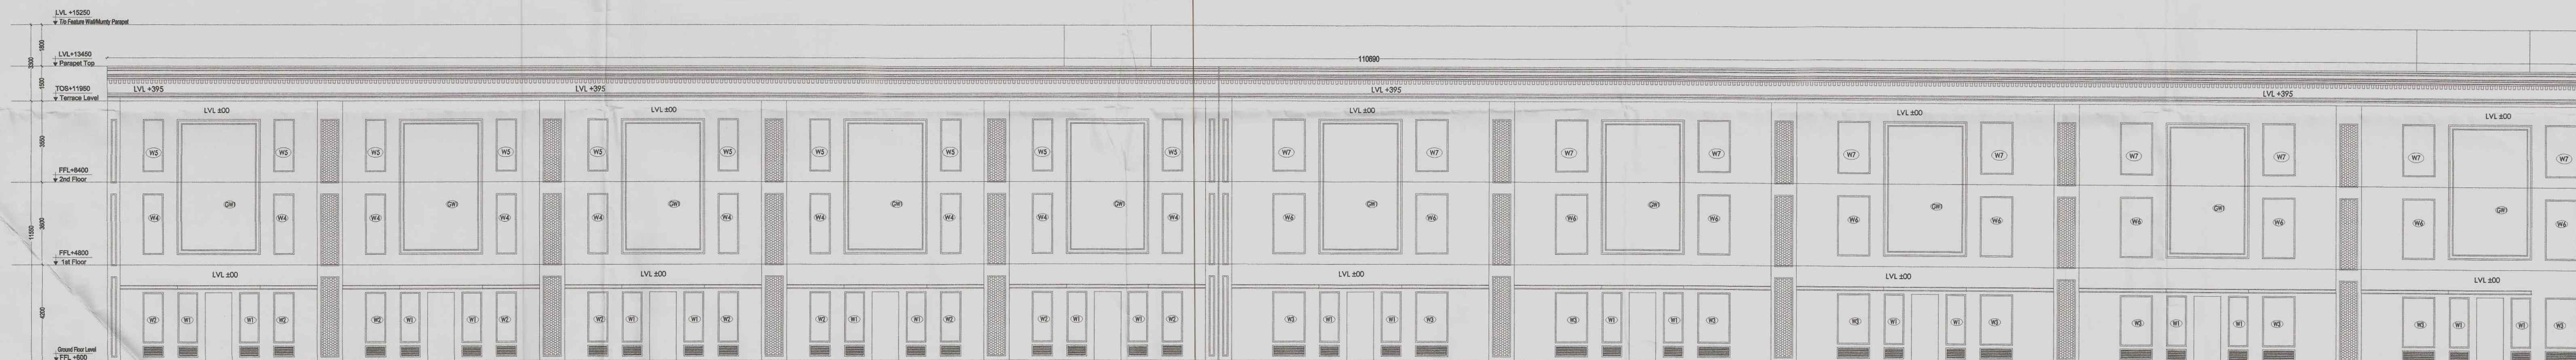


BACK ELEVATION

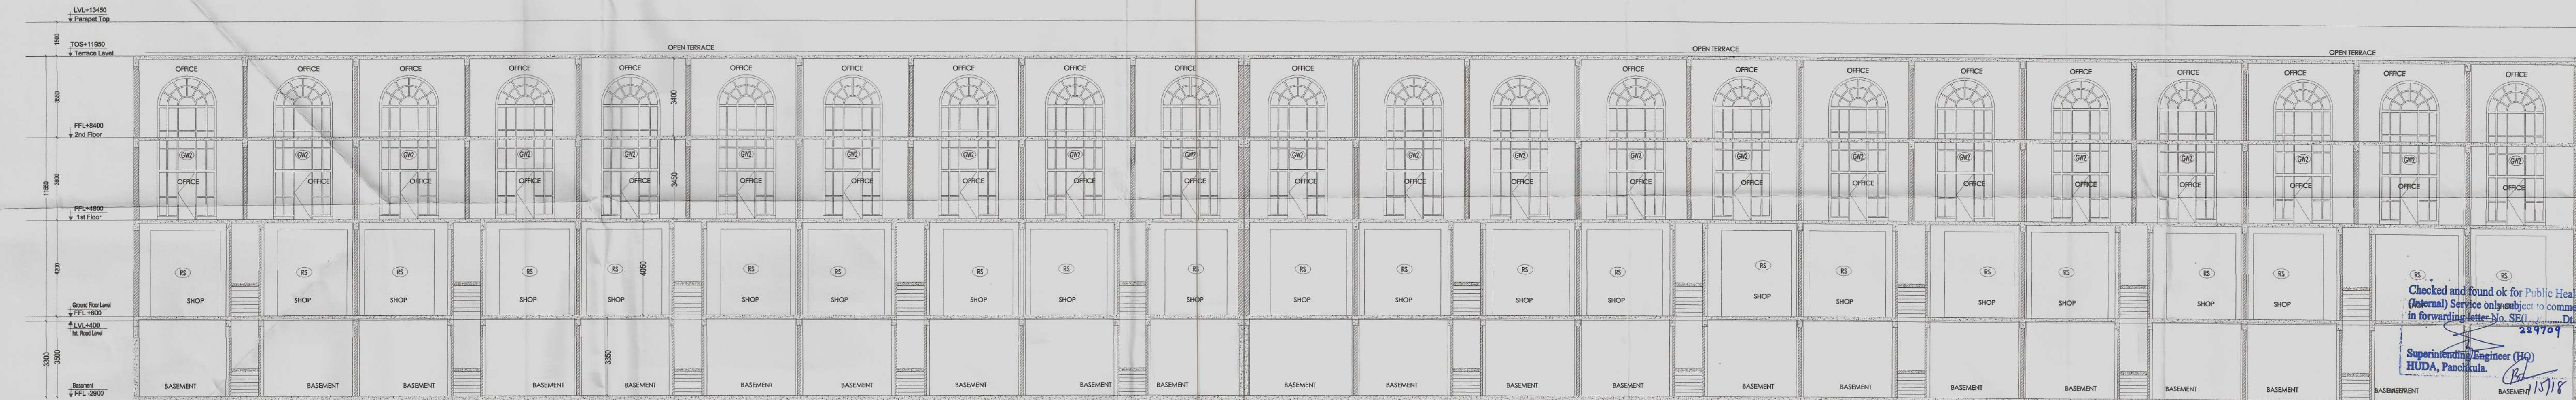

SECTION X-X

AREA UNDER MUMTY				
B	=	4.360	x	6.460 x 2 =
AREA UNDER MUMTY = 56.331 Sq.mt				

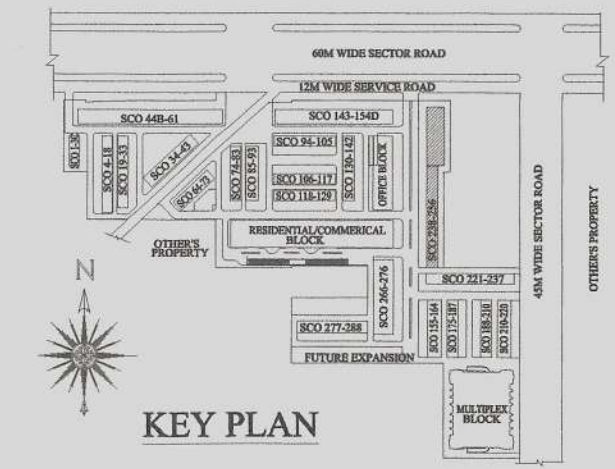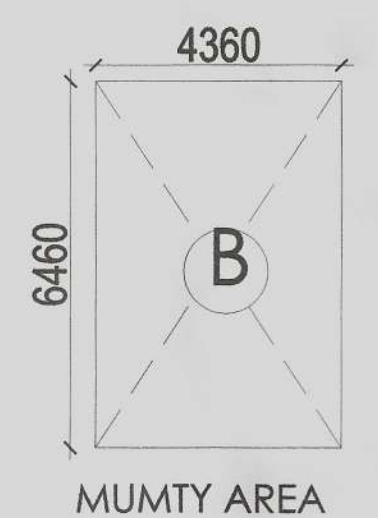

PROJECT :
ADDITIONAL AND REVISED BUILDING PLAN OF COMMERCIAL COLONY (MIX LAND USE COMMERCIAL/ RESIDENTIAL) FOR AN ADDITIONAL LAND MEASURING 11.49375 ACRES (LICENCE NO-51 OF 2017 DATED 22/07/2017) AND 0.144 ACRES (LICENCE NO-52 OF 2017 DATED 22/07/2017), TOTAL ADDITIONAL AREA 11.63775 ACRES IN LICENSED COMMERCIAL COLONY (MIX LAND USE COMMERCIAL/RESIDENTIAL) MEASURING 10.6585 ACRES (2.0875+8.571) ACRES, LICENCE NO-17 OF 2012 DATED 02.03.2012 AND LICENCE NO-62 OF 2012 DATED 15/06/2012), THERE BY MAKING THE TOTAL SCHEME AREA 22.29625 ACRES, SECTOR-79, FARIDABAD BEING DEVELOPED BY ROBUST BUILDWELL PVT. LTD.

DRAWING TITLE
(POCKET-2 B)
SCO NO- 238 to 256, 238A, 238B & 238C (22No's)
TERRACE ELEVATION AND SECTION

DATE : JAN 2018
DEALT BY :
SCALE :- 1 : 100
CHECKED BY :

ARCHITECT
Anamullah
MD. AMANULLAH
ARCHITECT
CA NO. 2012/54539

OWNER
Rajiv

A.D.F.B.(HQ)
DFS PKL
Member B.P.C.

WORLD STREET
ROBUST BUILDWELL PVT. LTD.

SHEET NO.

46.