




BASEMENT FLOOR PLAN

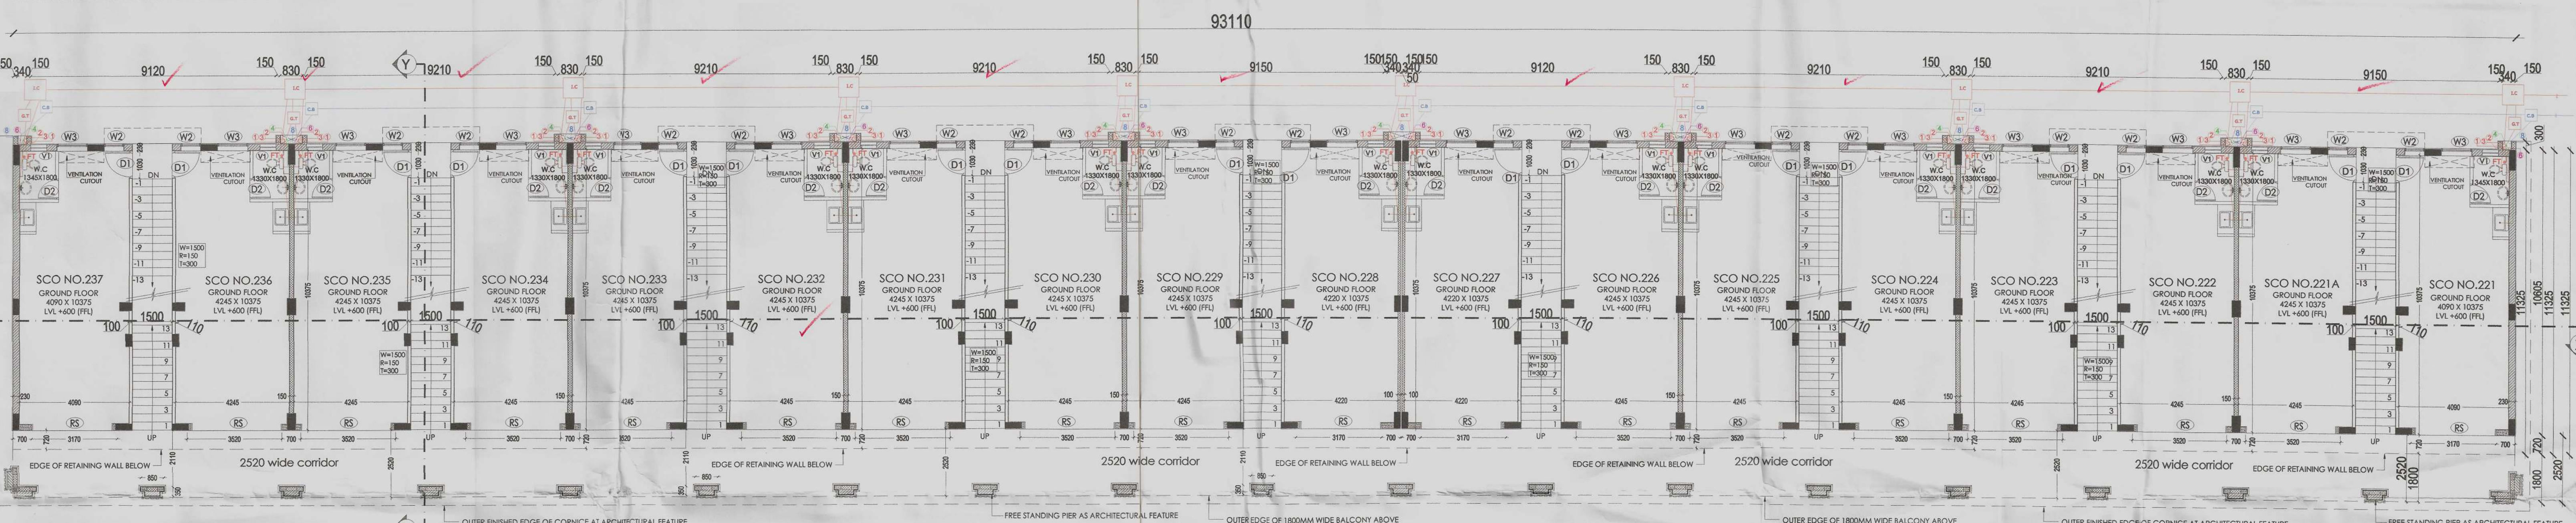

GROUND FLOOR PLAN

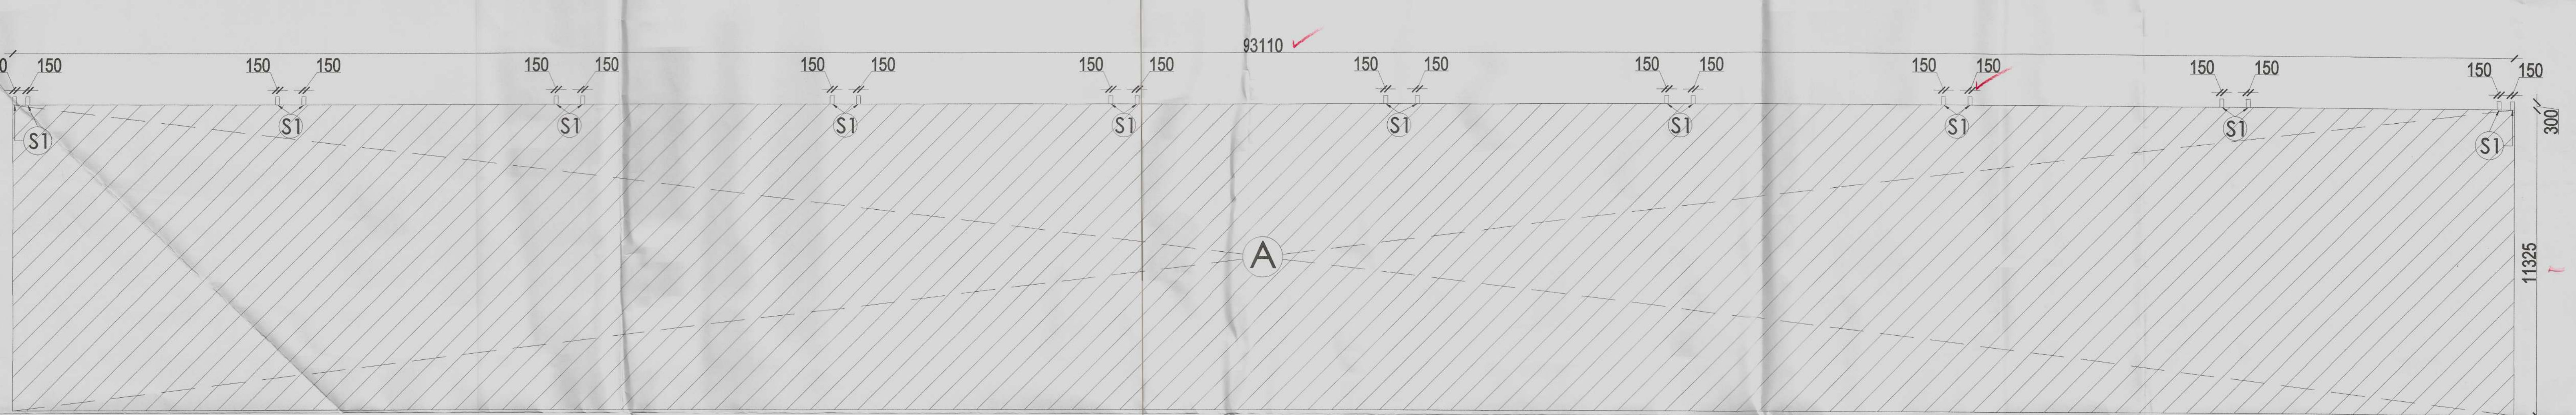

AREA DIAGRAM BASEMENT AND GROUND FLOOR PLAN

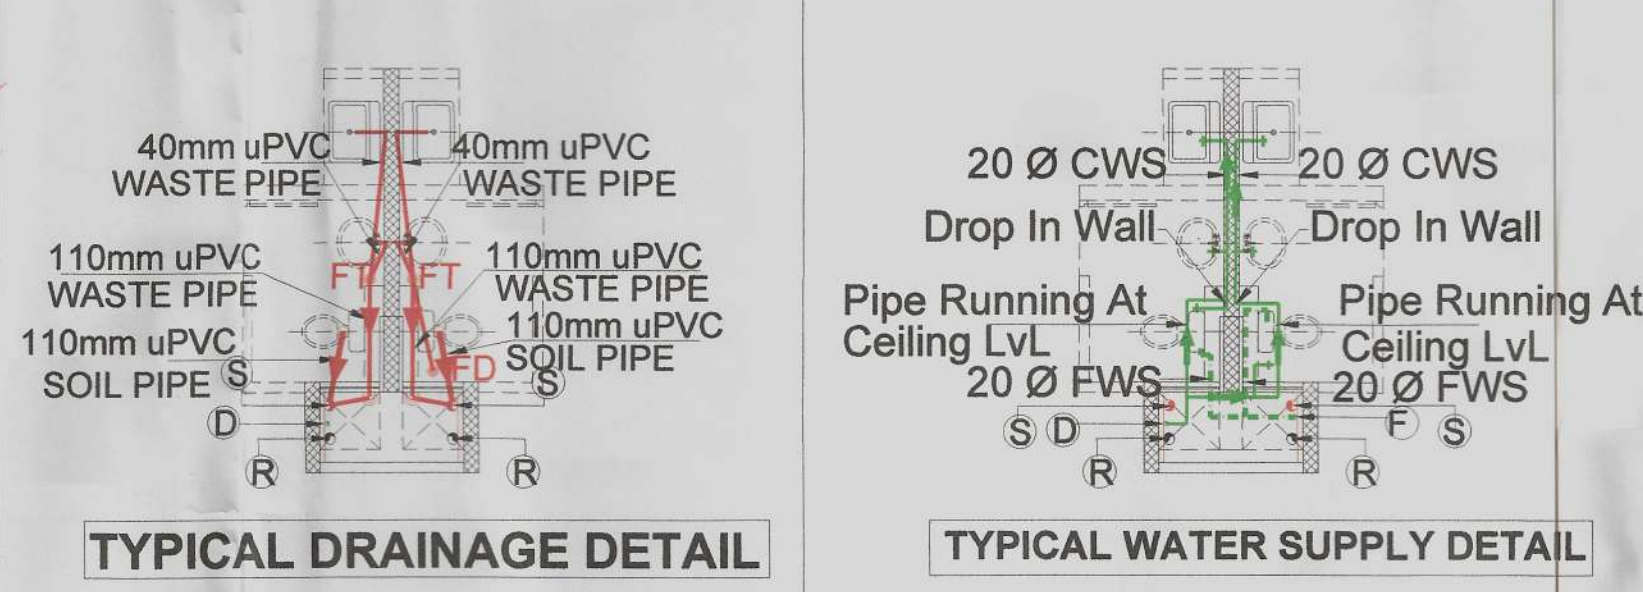

SCHEDULE OF DOORS & WINDOWS				
TYPE	SIZE (L X H)	CILL	LINTEL	REMARK
DW1	2000 X 2985	---	2985	
D1	1050 X 2450	---	2450	
D2	750 X 2150	---	2150	
W1	2000 X 2305	500	2805	
W2	900 X 2210	790	3000	
W3	1035 X 2210	790	3000	
W4	1035 X 2300	685	2985	
W5	1035 X 2305	500	2805	
GW1	3250 X 5290	900	6190	

PROJECT:
ADDITIONAL AND REVISED BUILDING PLAN OF COMMERCIAL COLONY (MIX LAND USE COMMERCIAL/ RESIDENTIAL) FOR AN ADDITIONAL LAND MEASURING 11.49375 ACRES (LICENCE NO-S1 OF 2017 DATED 22/07/2017) AND 0.144 ACRES (LICENCE NO-S2 OF 2017 DATED 22/07/2017), TOTAL ADDITIONAL AREA 11.63775 ACRES IN LICENSED COMMERCIAL COLONY (MIX LAND USE COMMERCIAL/RESIDENTIAL) MEASURING 10.6585 ACRES (2.0875+8.571) ACRES, LICENCE NO. 17 OF 2012 DATED 02.03.2012 AND LICENCE NO-62 OF 2012 DATED 15/06/2012), THERE BY MAKING THE TOTAL SCHEME AREA 22.29625 ACRES, SECTOR-79, FARIDABAD BEING DEVELOPED BY ROBUST BUILDWELL PVT. LTD.

DRAWING TITLE
POCKET-3
SCO NO- 221 to 237 & 221A (18 No's)
BASEMENT, GROUND FLOOR & AREA CALCULATION
DEALT BY: SCALE :- 1 : 100
CHECKED BY:
DATE : JAN 2018

Checked and found ok for Public Health (Internal) Service only subject to comments in forwarding letter No. SE/HQ/.....Dt. 5/1/21/19-229709
Superintending Engineer (HQ) HUDA, Panchsala.
A.D.F. (HQ) DFS PKL Member B.P.C.
Architect (HQ) S.T.P. (HQ) Member B.P.C. S.T.P. (F) Member B.P.C. C.T.P. (Hr.) Chairman B.P.C.
Anamullah MD. AMANULLAH ARCHITECT CA NO. 2012/54530
WORLD STREET ROBUST BUILDWELL PVT. LTD.
SHEET NO. 48.