



GROUND FLOOR PLAN

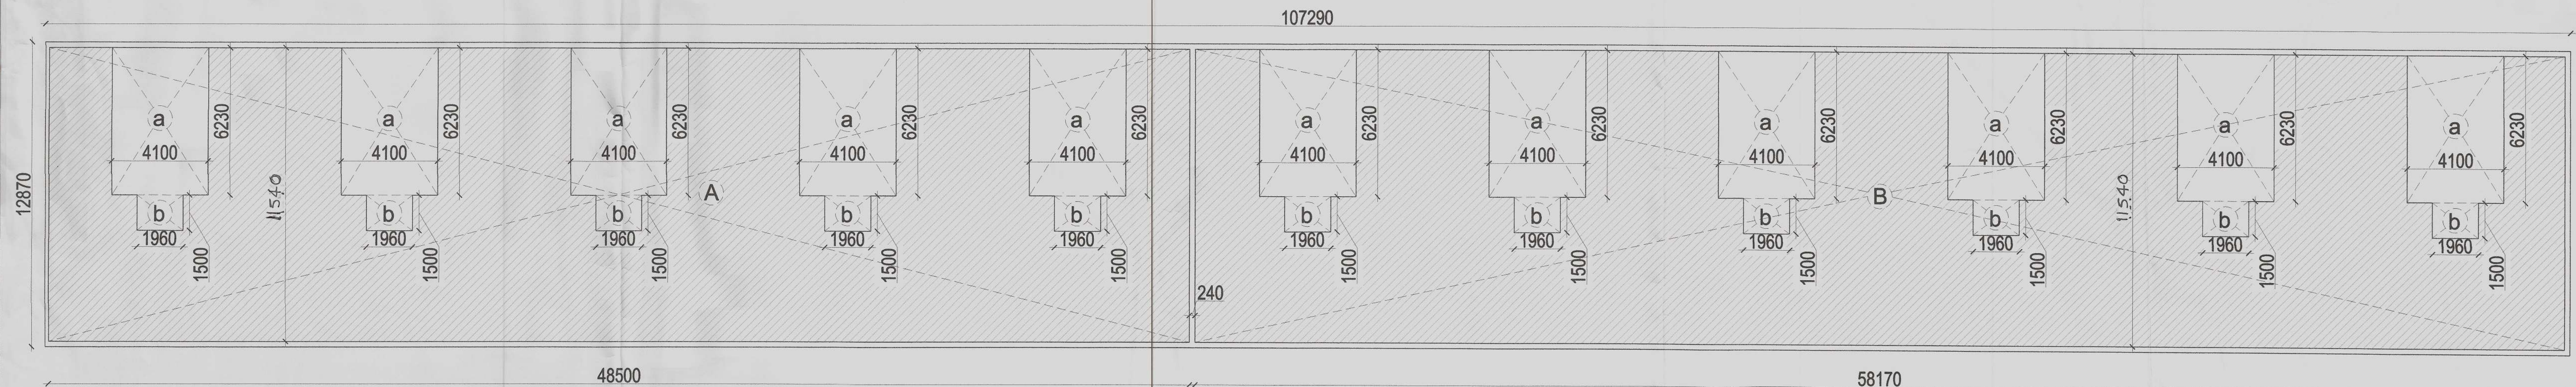

FIRST FLOOR PLAN

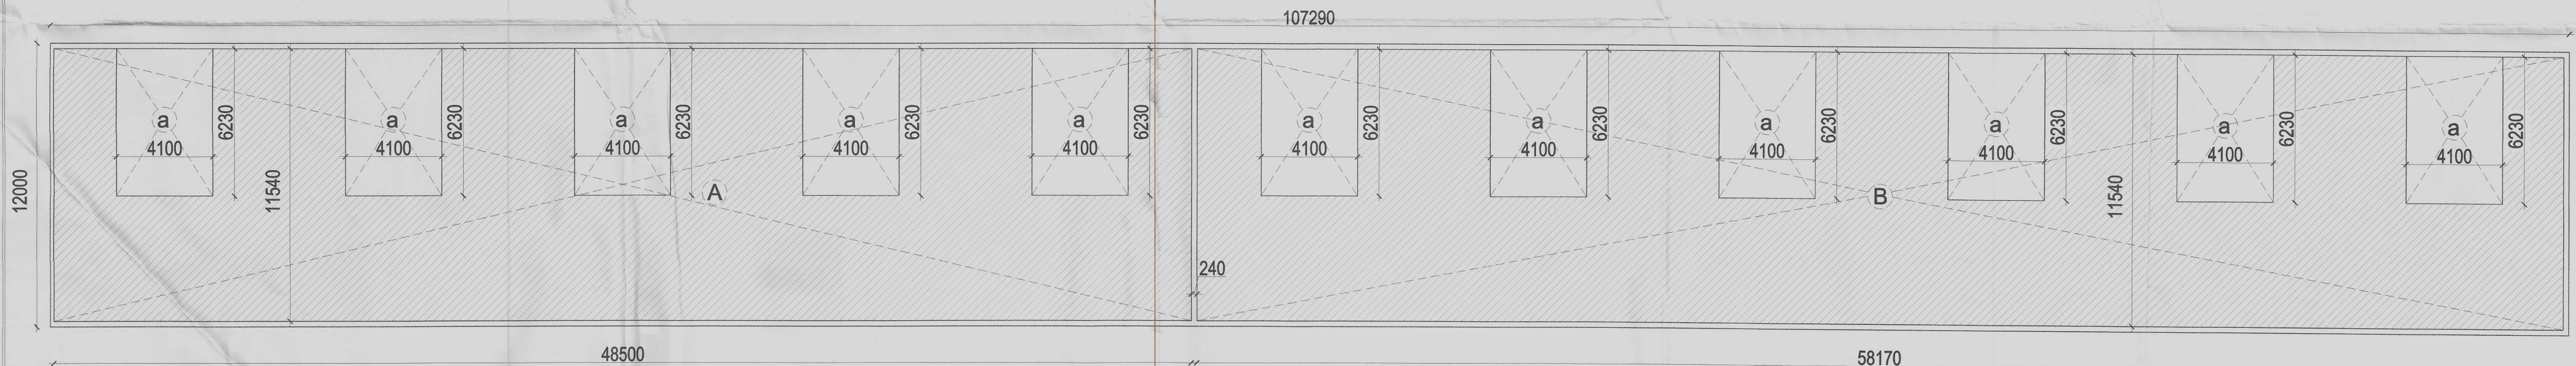

SECOND FLOOR PLAN

CARPET AREA UNDER GROUND FLOOR									
A =	3.795	x	10.820	x	2	=	82.124	Sq.mt	
B =	8.050	x	10.820	x	9	=	783.909	Sq.mt	
C =	4.025	x	10.820	x	2	=	87.101	Sq.mt	
TOTAL =							953.134	Sq.mt	

CARPET AREA UNDER FIRST FLOOR									
A =	48.500	x	11.540	x	1	=	559.690	Sq.mt	
B =	58.170	x	11.540	x	1	=	671.282	Sq.mt	
TOTAL =							1230.972	Sq.mt	
Deductions									
a =	4.100	x	6.230	x	11	=	280.973	Sq.mt	
b =	1.960	x	1.500	x	11	=	32.340	Sq.mt	
TOTAL =							313.313	Sq.mt	
CARPET AREA FOR FIRST FLOOR									
1230.972	-		313.313	=			917.659	Sq.mt	

CARPET AREA UNDER SECOND FLOOR									
A =	48.500	x	11.540	x	1	=	559.690	Sq.mt	
B =	58.170	x	11.540	x	1	=	671.282	Sq.mt	
TOTAL =							1230.972	Sq.mt	
Deductions									
a =	4.100	x	6.230	x	11	=	280.973	Sq.mt	
TOTAL =							280.973	Sq.mt	
CARPET AREA FOR SECOND FLOOR									
1230.972	-		280.973	=			949.999	Sq.mt	
TOTAL CARPET AREA FOR POCKET-2B							2820.792	Sq.mt	

PROJECT :

ADDITIONAL AND REVISED BUILDING PLAN OF COMMERCIAL COLONY (MIX LAND USE COMMERCIAL/ RESIDENTIAL) FOR AN ADDITIONAL LAND MEASURING 11.49375 ACRES (LICENCE NO-51 OF 2017 DATED 22/07/2017) AND 0.144 ACRES (LICENCE NO-52 OF 2017 DATED 22/07/2017) , TOTAL ADDITIONAL AREA 11.63775 ACRES IN LICENSED COMMERCIAL COLONY (MIX LAND USE COMMERCIAL/RESIDENTIAL) MEASURING 10.6585 ACRES (2.0875+8.571ACRES, LICENCE NO.17 OF 2012 DATED 02.03.2012 AND LICENCE NO-62 OF 2012 DATED 15/06/2012), THERE BY MAKING THE TOTAL SCHEME AREA 22.29625 ACRES , SECTOR-79, FARIDABAD BEING DEVELOPED BY ROBUST BUILDWELL PVT. LTD.

DRAWING TITLE
(POCKET-2 B)
SCO NO- 238 to 256, 238A, 238B & 238C (22 No's)
CARPET AREA DETAIL

DATE : JAN 2018
DEALT BY:
ARCHITECT

SCALE :- 1 : 100
CHECKED BY:
OWNER

MD. AMANULLAH
ARCHITECT
CA NO. 2012/54539

A.D.F.D. (HQ)
DFS PKL
SHEET NO.

ROBUST BUILDWELL PVT. LTD.

47.