



GROUND FLOOR PLAN

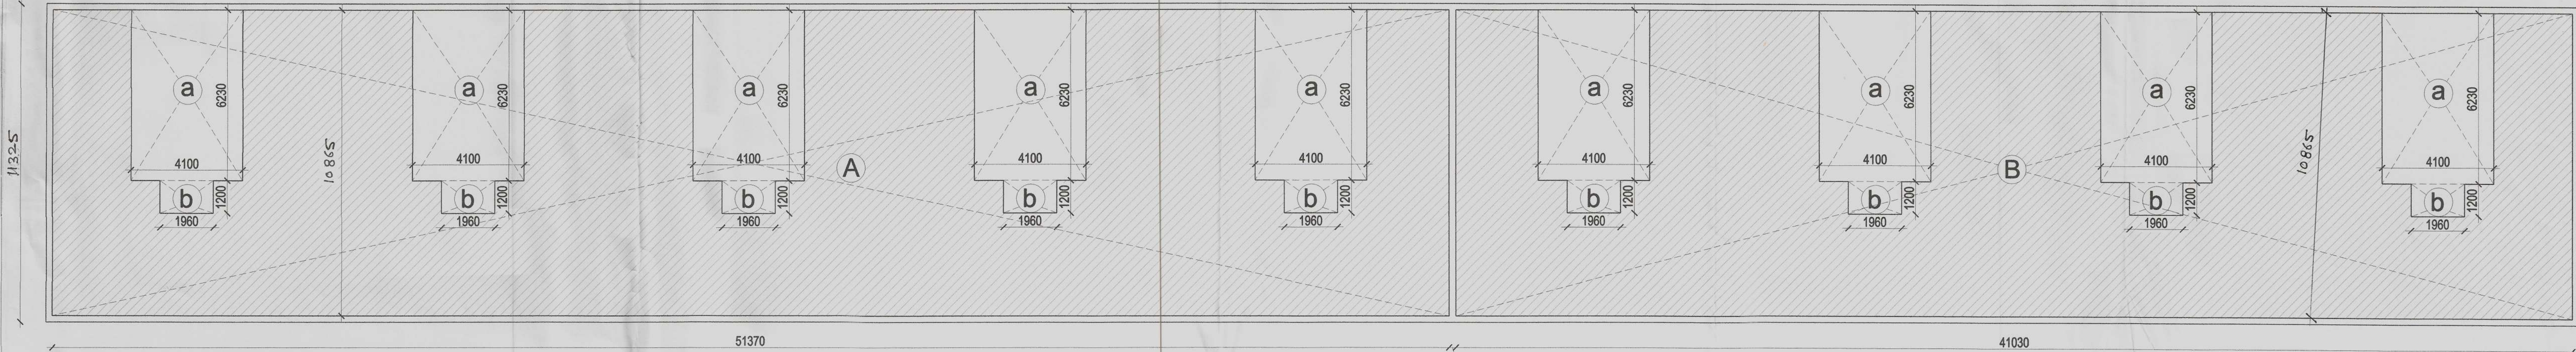

FIRST FLOOR PLAN

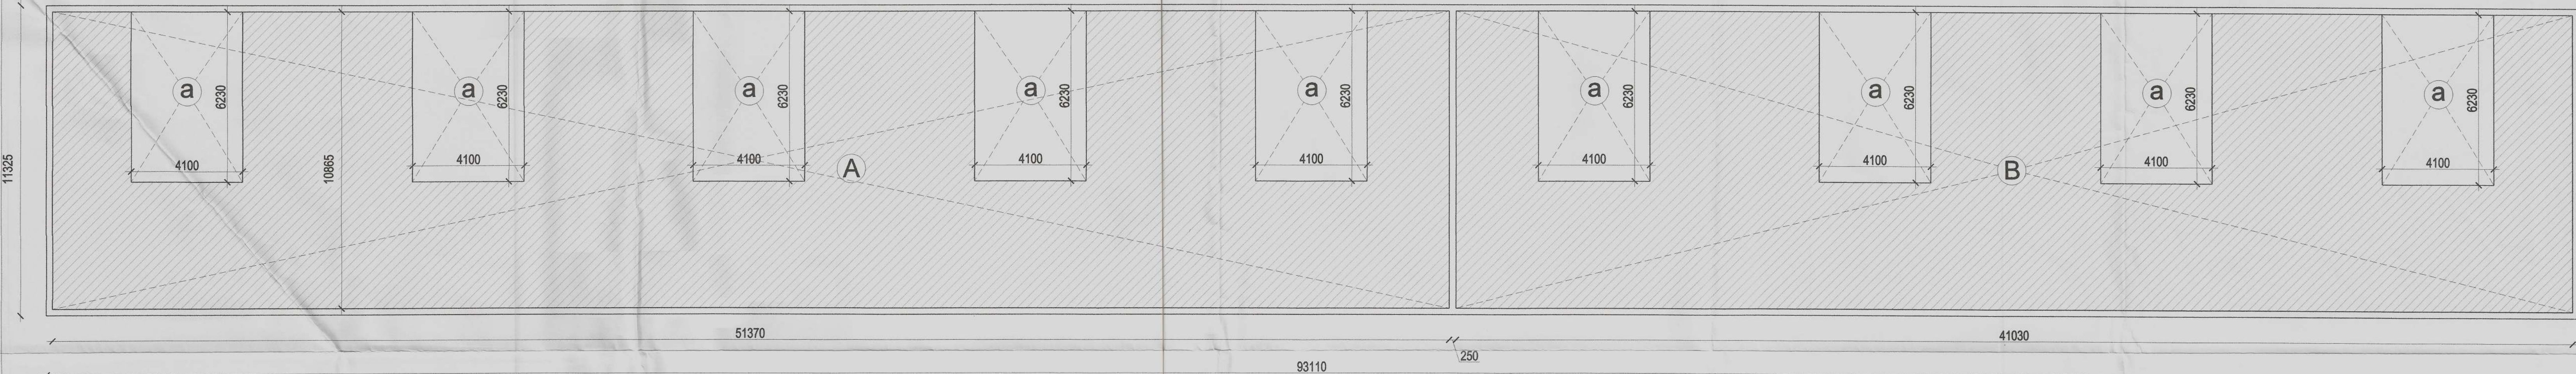

SECOND FLOOR PLAN

CARPET AREA UNDER GROUND FLOOR					
A =	4.090	x	10.145	x	2 = 82.986 Sq.mt
B =	8.640	x	10.145	x	7 = 613.570 Sq.mt
C =	4.220	x	10.145	x	2 = 85.624 Sq.mt
TOTAL =					782.180 Sq.mt

CARPET AREA UNDER FIRST FLOOR					
A =	51.370	x	10.865	x	1 = 558.135 Sq.mt
B =	41.030	x	10.865	x	1 = 445.791 Sq.mt
TOTAL =					1003.926 Sq.mt
Deductions					
a =	4.100	x	6.230	x	9 = 229.887 Sq.mt
b =	1.960	x	1.200	x	9 = 21.168 Sq.mt
TOTAL =					251.055 Sq.mt
CARPET AREA FOR FIRST FLOOR					
1003.926	-	251.055	=	752.871	Sq.mt

CARPET AREA UNDER SECOND FLOOR					
A =	51.370	x	10.865	x	1 = 558.135 Sq.mt
B =	41.030	x	10.865	x	1 = 445.791 Sq.mt
TOTAL =					1003.926 Sq.mt
Deductions					
a =	4.100	x	6.230	x	9 = 229.887 Sq.mt
TOTAL =					229.887 Sq.mt
CARPET AREA FOR SECOND FLOOR					
1003.926	-	229.887	=	774.039	Sq.mt

TOTAL CARPET AREA OF POCKET-3	=	2309.090	Sq.Mt
-------------------------------	---	----------	-------

PROJECT :
 ADDITIONAL AND REVISED BUILDING PLAN OF COMMERCIAL COLONY (MIX LAND USE COMMERCIAL/ RESIDENTIAL) FOR AN ADDITIONAL LAND MEASURING 11.49375 ACRES (LICENCE NO-51 OF 2017 DATED 22/07/2017) AND 0.144 ACRES (LICENCE NO-52 OF 2017 DATED 22/07/2017), TOTAL ADDITIONAL AREA 11.63775 ACRES IN LICENSED COMMERCIAL COLONY (MIX LAND USE COMMERCIAL/RESIDENTIAL) MEASURING 10.6585 ACRES (2.0875+8.571) ACRES, LICENCE NO.17 OF 2012 DATED 02.03.2012 AND LICENCE NO-62 OF 2012 DATED 15/06/2012), THERE BY MAKING THE TOTAL SCHEME AREA 22.29625 ACRES, SECTOR-79, FARIDABAD BEING DEVELOPED BY ROBUST BUILDWELL PVT. LTD.

DRAWING TITLE
POCKET-3
 SCO NO- 221 to 237 & 221A (18 No's)
 FIRST, SECOND FLOOR & AREA
 CARPET AREA

DEALT BY: SCALE :- 1 : 100
 CHECKED BY:
 DATE : JAN 2018

Architect (HQ)

S.T.P. (HQ) Member Secretary B.P.C.

S.T.P. (F) Member B.P.C.

C.T.P. (Hr.) Chairman B.P.C.

(TAMAVAR SSSI)

ARCHITECT

MD. AMANULLAH

ARCHITECT

CA NO. 2012/54539

(BALWANT SINGH)

OWNER

S.D.

WORLD STREET

ROBUST BUILDWELL PVT. LTD.

SHEET NO.

51.