




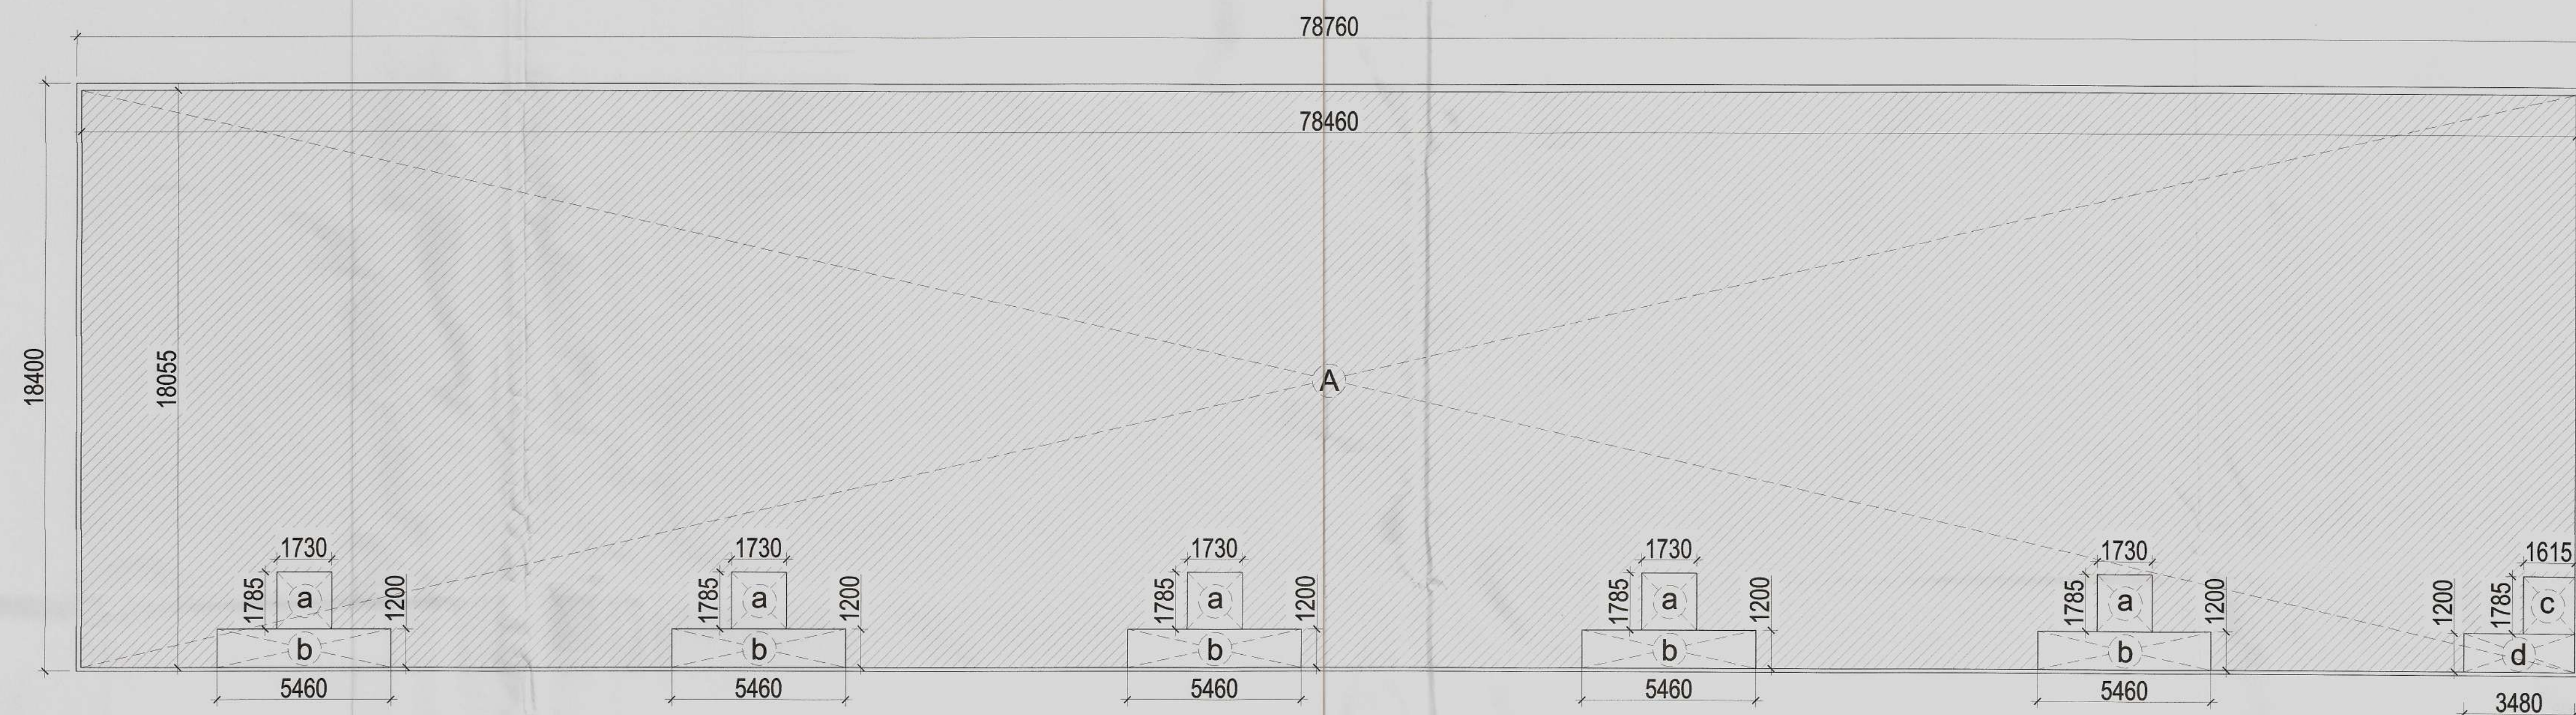

GROUND FLOOR PLAN

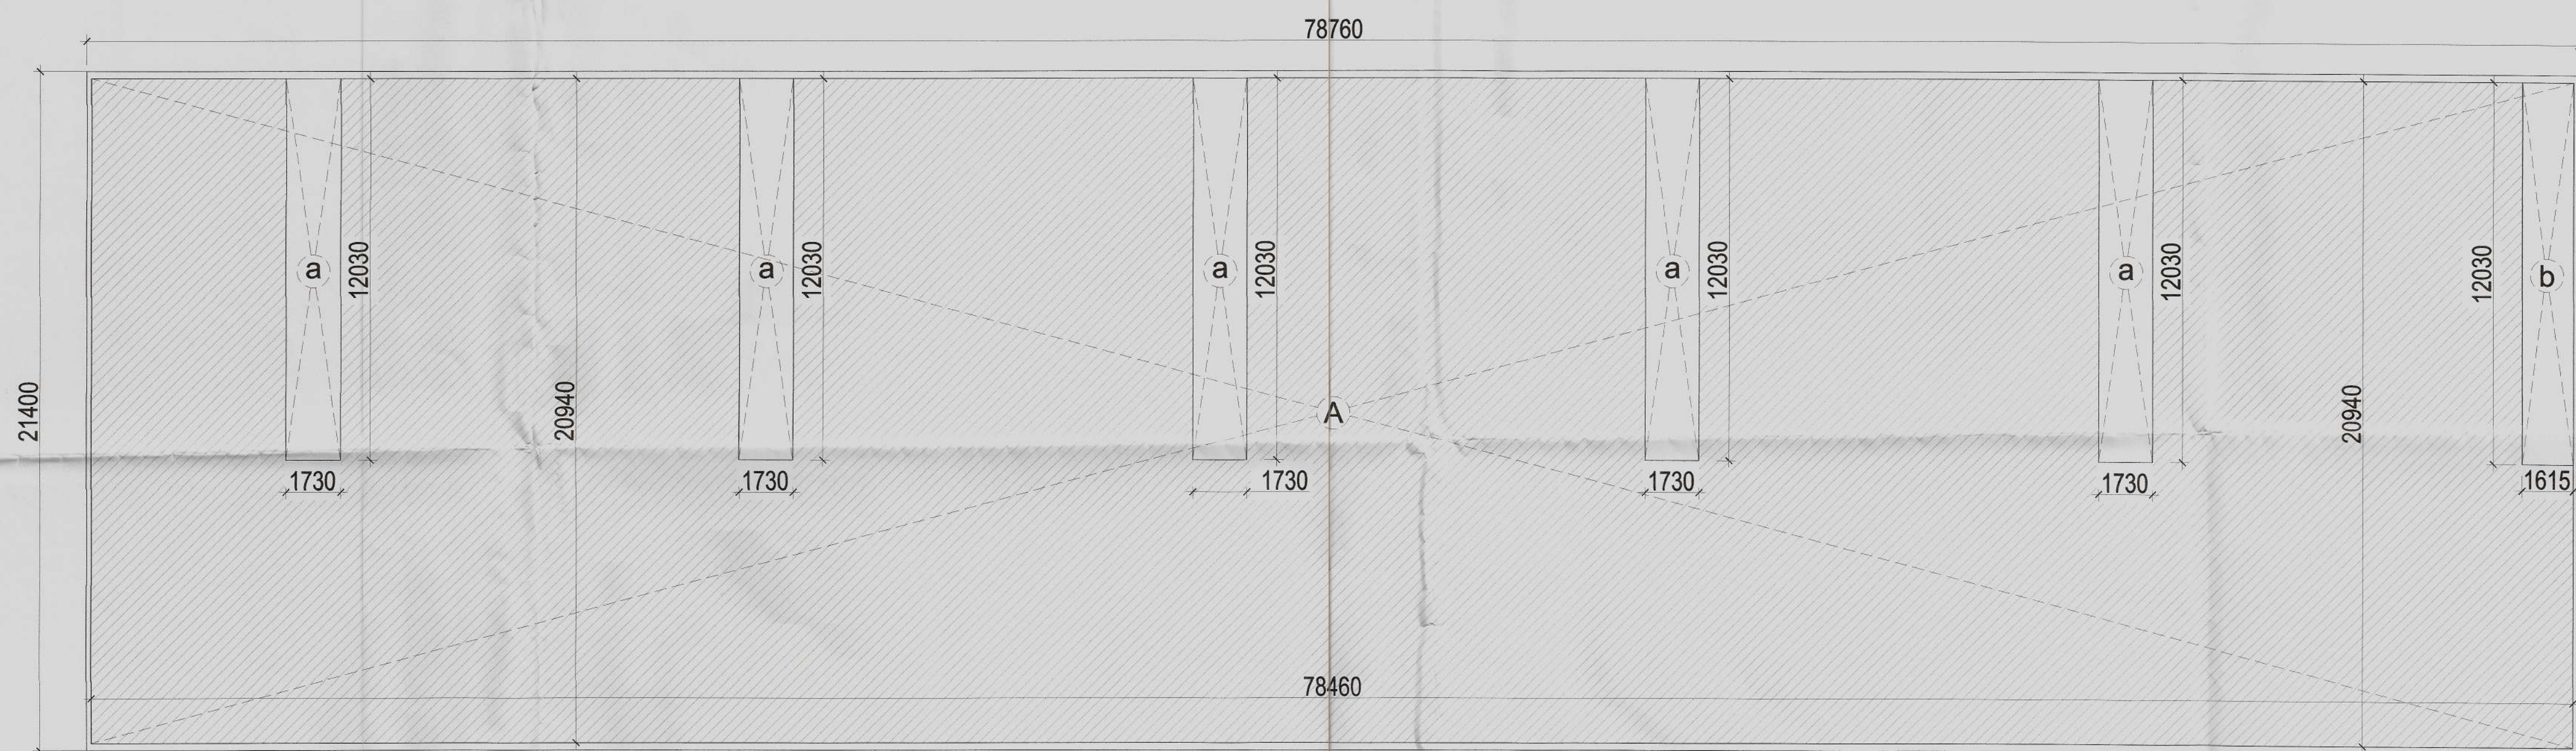

FIRST FLOOR PLAN

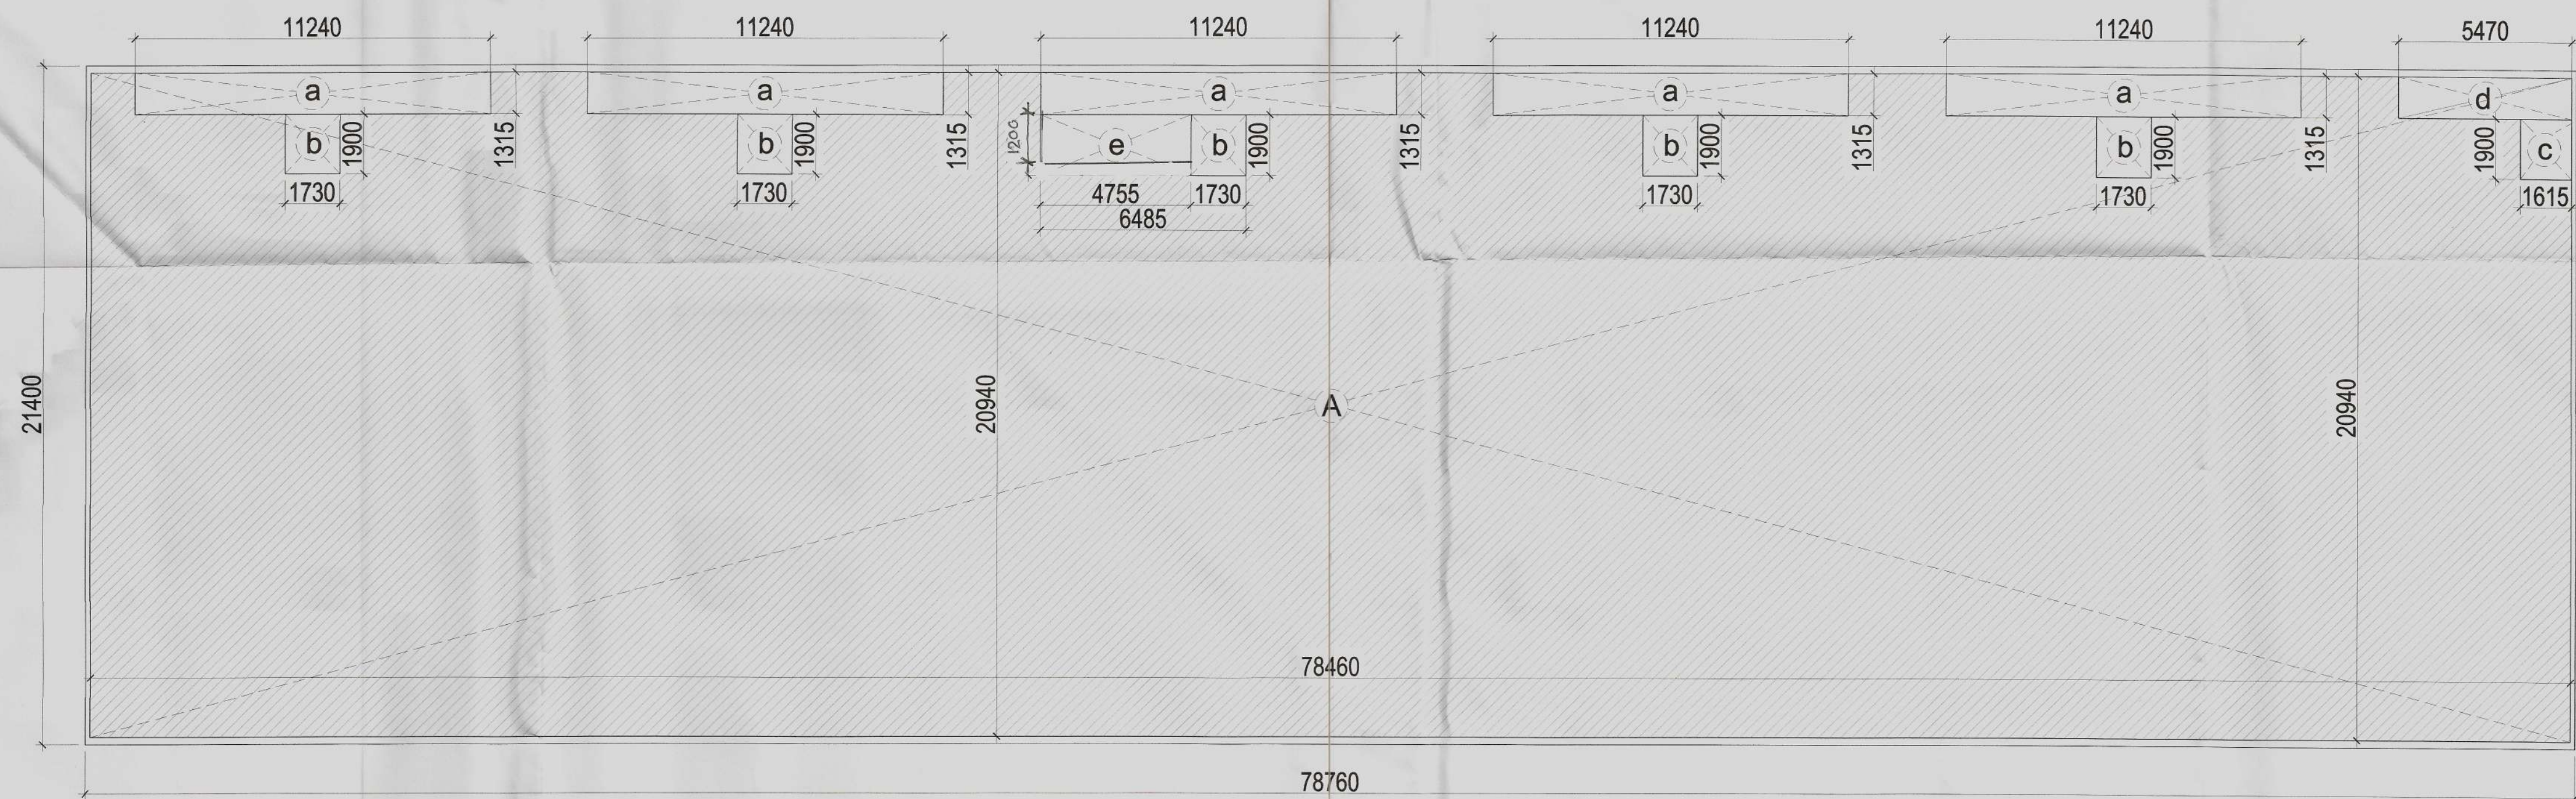

SECOND FLOOR PLAN

Architect (HQ)									
S.P.P. (HQ) S.P.P. (F) C.P. (Hr.)									
Member Secretary Member Chairman B.P.C.									
TOTAL = 1416.595 Sq.mt									
Deductions									
a	=	1.730	x	1.785	x	5	=	15.440	Sq.mt
b	=	5.460	x	1.200	x	5	=	32.760	Sq.mt
c	=	1.615	x	1.785	x	1	=	2.883	Sq.mt
d	=	3.480	x	1.200	x	1	=	4.176	Sq.mt
TOTAL									= 55.259
CARPET AREA FOR GROUND FLOOR									
1416.595	-	55.259	=	1361.336	Sq.mt				

CARPET AREA UNDER FIRST FLOOR									
A	=	78.460	x	20.940	x	1	=	1642.952	Sq.mt
TOTAL									= 1642.952
Deductions									
a	=	1.730	x	12.030	x	5	=	104.060	Sq.mt
b	=	1.615	x	12.030	x	1	=	19.428	Sq.mt
TOTAL									= 123.488
CARPET AREA FOR FIRST FLOOR									
1642.952	-	123.488	=	1519.464	Sq.mt				

CARPET AREA UNDER SECOND FLOOR									
A	=	78.460	x	20.940	x	1	=	1642.952	Sq.mt
TOTAL									= 1642.952
Deductions									
a	=	11.240	x	1.315	x	5	=	73.903	Sq.mt
b	=	1.730	x	1.900	x	5	=	16.435	Sq.mt
c	=	1.615	x	1.900	x	1	=	3.069	Sq.mt
d	=	5.470	x	1.315	x	1	=	7.193	Sq.mt
e	=	4.755	x	1.200	x	1	=	5.706	Sq.mt
TOTAL									= 106.306
CARPET AREA FOR SECOND FLOOR									
1642.952	-	106.306	=	1536.647	Sq.mt				

TOTAL CARPET AREA OF POCKET-4 = 4417.448 Sq.Mt									
--	--	--	--	--	--	--	--	--	--

PROJECT :

ADDITIONAL AND REVISED BUILDING PLAN OF COMMERCIAL COLONY (MIX LAND USE COMMERCIAL/ RESIDENTIAL) FOR AN ADDITIONAL LAND MEASURING 11.49375 ACRES (LICENCE NO-51 OF 2017 DATED 22/07/2017) AND 0.144 ACRES (LICENCE NO-52 OF 2017 DATED 22/07/2017) , TOTAL ADDITIONAL AREA 11.63775 ACRES IN LICENSED COMMERCIAL COLONY (MIX LAND USE COMMERCIAL/RESIDENTIAL) MEASURING 10.6585 ACRES (2.0875+8.571ACRES, LICENCE NO.17 OF 2012 DATED 02.03.2012 AND LICENCE NO-62 OF 2012 DATED 15/06/2012), THERE BY MAKING THE TOTAL SCHEME AREA 22.29625 ACRES , SECTOR -79, FARIDABAD BEING DEVELOPED BY ROBUST BUILDWELL PVT. LTD .

DRAWING TITLE

SCO NO- 266 to 276 (11 No's)
CARPET AREA
(POCKET-4)

DATE : JAN 2018	SCALE :- 1 : 100
DEALT BY:	CHECKED BY:
ARCHITECT	OWNER
MD. AMANULLAH ARCHITECT CA NO. 2012/54539	