
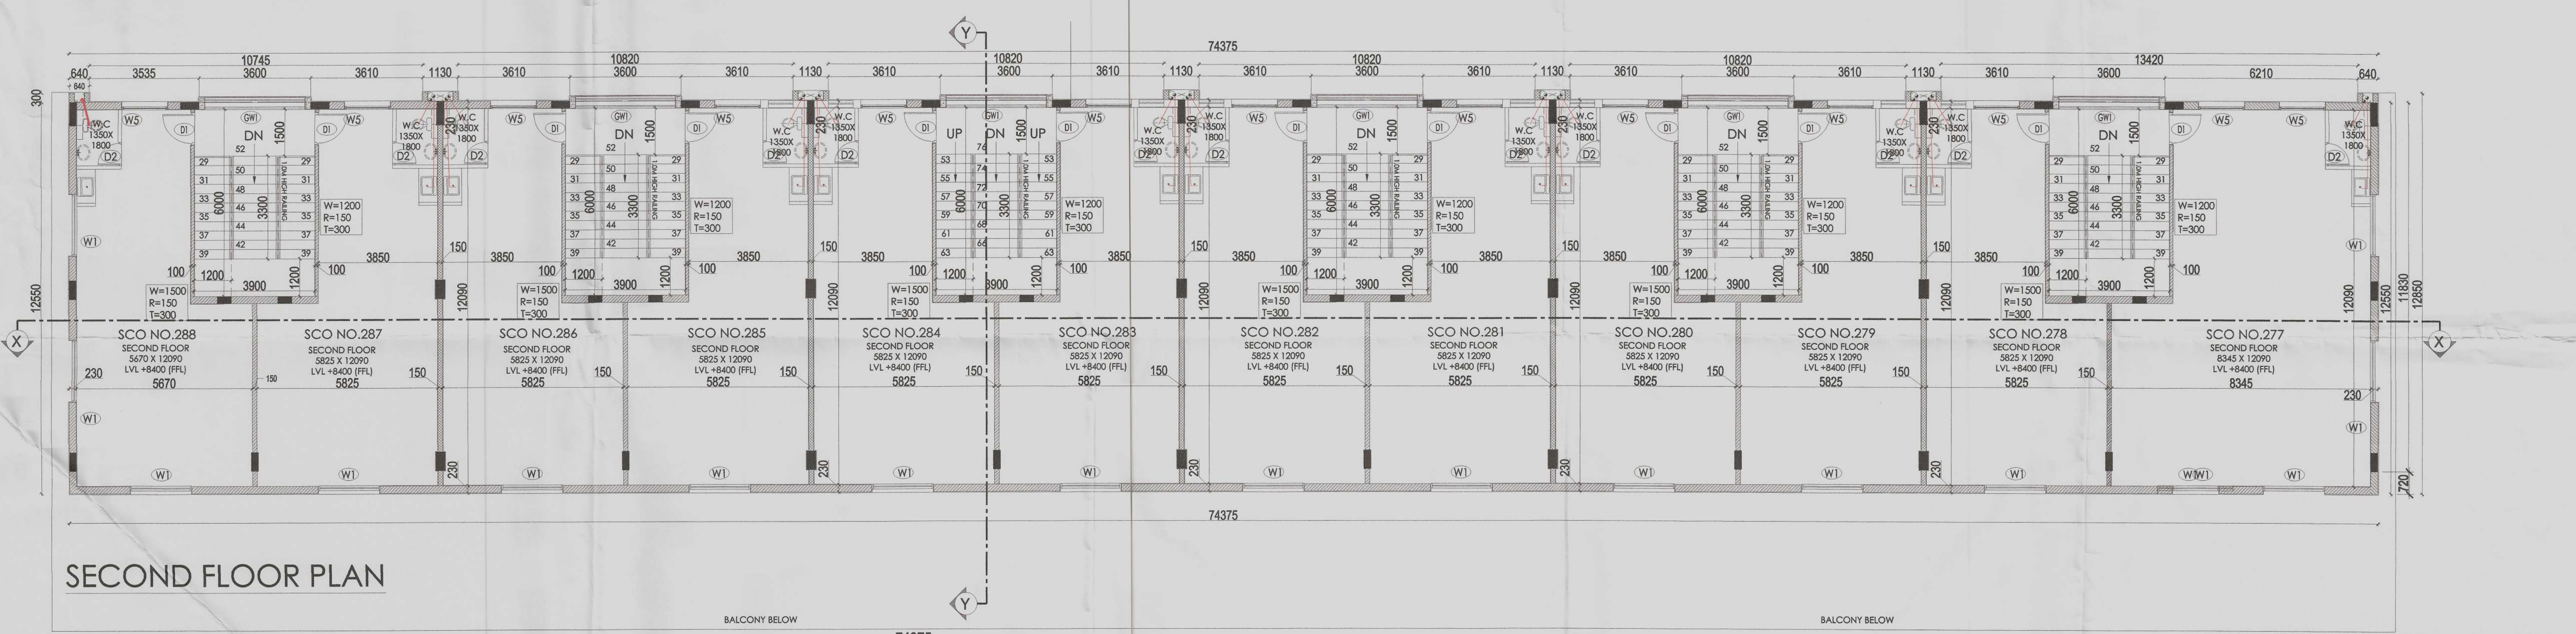
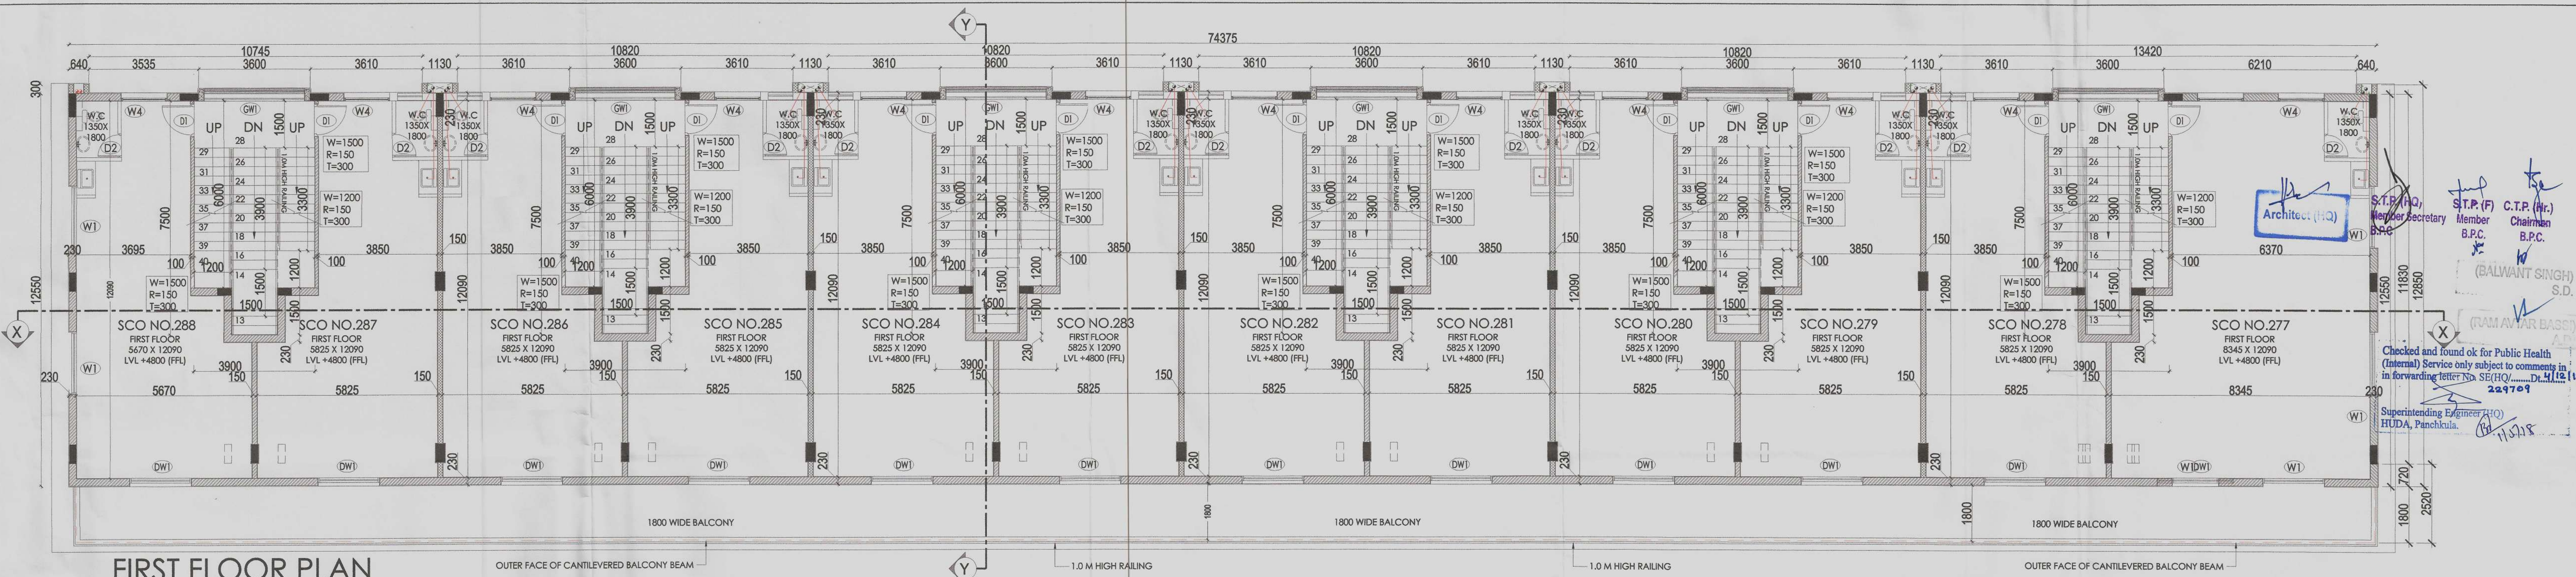
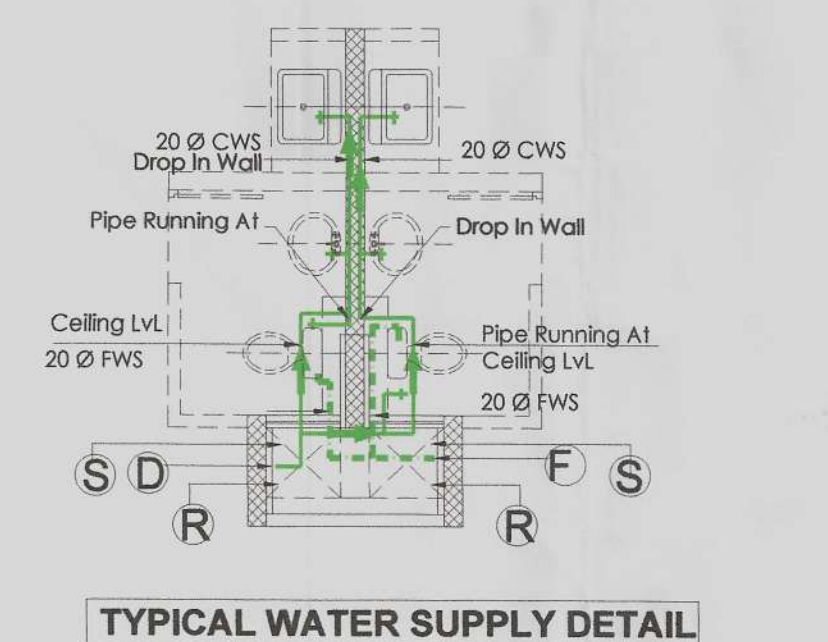


AREA UNDER FIRST FLOOR PLAN				
AREA UNDER GROUND FLOOR	=	935.485	Sq.mt	
Deductions				
d = 3.900 x 6.000 x 6	=	140.400	Sq.mt	
c = 1.500 x 1.500 x 6	=	13.500	Sq.mt	
TOTAL	=	153.900	Sq.mt	
AREA UNDER FIRST FLOOR PLAN				
GROUND FLOOR AREA - Deductions	=	781.585	Sq.mt	

AREA UNDER SECOND FLOOR PLAN				
AREA UNDER GROUND FLOOR	=	935.485	Sq.mt	
Deductions				
d = 3.900 x 6.000 x 6	=	140.400	Sq.mt	
TOTAL	=	140.400	Sq.mt	
AREA UNDER SECOND FLOOR PLAN				
GROUND FLOOR AREA - Deductions	=	795.085	Sq.mt	

SCHEDULE OF DOORS & WINDOWS				
TYPE	SIZE (L X H)	CHILL	LINTEL	REMARK
W	1760 X 2885	---	2085	
D	1200 X 2450	---	2450	
D1	1050 X 2450	---	2450	
D2	750 X 2150	---	2150	
W1	1455 X 2210	790	3000	
W2	1455 X 2835	450	3085	
W3	1455 X 2285	450	2735	
W4	1400 X 2300	500	2805	
W5	4355 X 3000	-	3000	

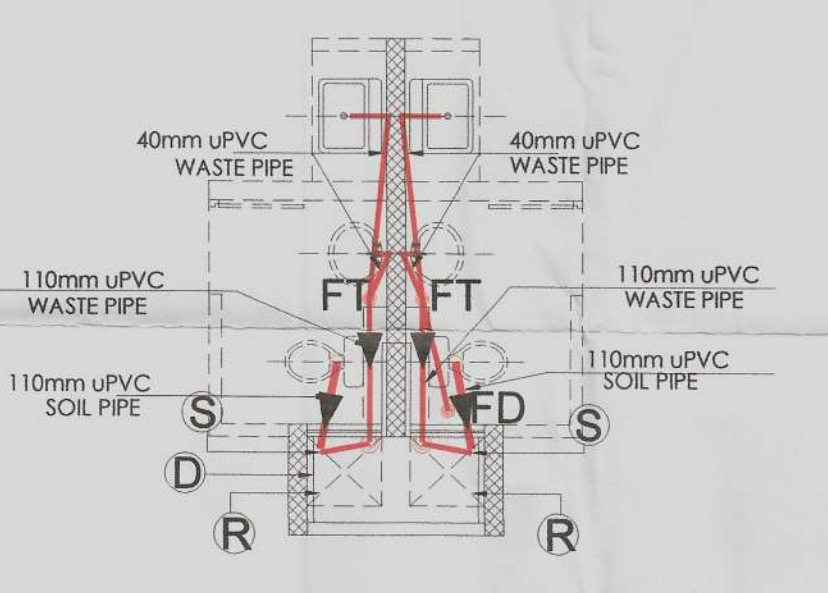

PROJECT :

ADDITIONAL AND REVISED BUILDING PLAN OF COMMERCIAL COLONY (MIX LAND USE COMMERCIAL/ RESIDENTIAL) FOR AN ADDITIONAL LAND MEASURING 11.49375 ACRES (LICENCE NO-51 OF 2017 DATED 22/07/2017) AND 0.144 ACRES (LICENCE NO-52 OF 2017 DATED 22/07/2017), TOTAL ADDITIONAL AREA 11.63775 ACRES IN LICENSED COMMERCIAL COLONY (MIX LAND USE COMMERCIAL/RESIDENTIAL) MEASURING 10.6585 ACRES (2.0875+8.571 ACRES, LICENCE NO.17 OF 2012 DATED 02.03.2012 AND LICENCE NO-62 OF 2012 DATED 15/06/2012), THERE BY MAKING THE TOTAL SCHEME AREA 22.29625 ACRES, SECTOR-79, FARIDABAD BEING DEVELOPED BY ROBUST BUILDWELL PVT. LTD.

DRAWING TITLE

SCO NO- 277 to 288 (12 No's)

FIRST & SECOND FLOOR PLAN

(POCKET-5)

DATE : JAN 2018

DEALT BY: ARCHITECT

MD. AMANULLAH

ARCHITECT

CA NO. 2012/54539

SCALE : - 1 : 100

CHECKED BY: OWNER

SHEET NO.

57.

ROBUST BUILDWELL PVT. LTD.