



FRONT ELEVATION

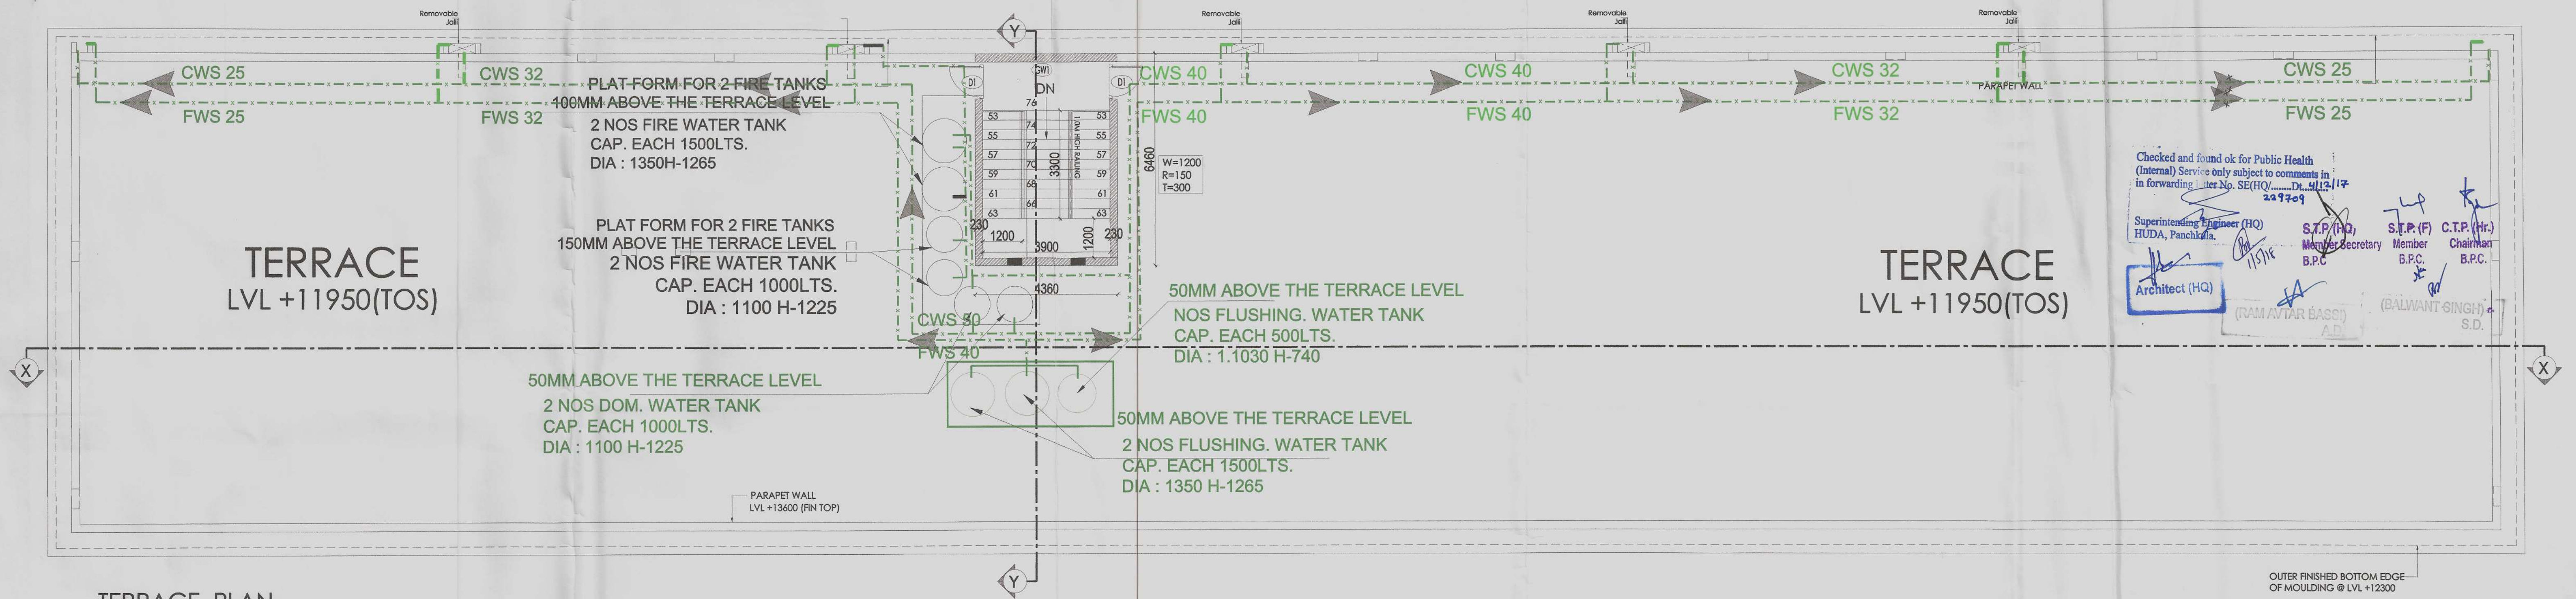

SIDE ELEVATION

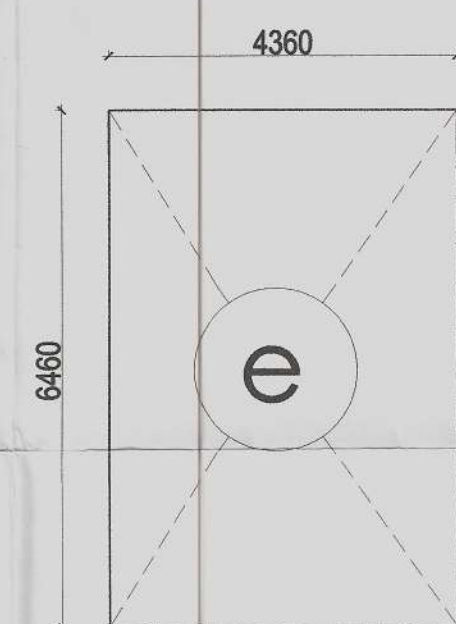


MUMTY AREA

| AREA UNDER MUMTY |   |       |   |       |                    |
|------------------|---|-------|---|-------|--------------------|
| e                | = | 4.360 | x | 6.460 | x 1 = 28.166 Sq.mt |
| TOTAL            |   |       |   |       | = 28.166 Sq.mt     |

SCHEDULE OF DOORS & WINDOWS

| TYPE | SIZE (L X H) | CILL | LINTEL | REMARK |
|------|--------------|------|--------|--------|
| W    | 1760 X 2985  | ---  | 2985   |        |
| D    | 1200 X 2450  | ---  | 2450   |        |
| D1   | 1050 X 2450  | ---  | 2450   |        |
| D2   | 750 X 2150   | ---  | 2150   |        |
| W1   | 1455 X 2210  | 790  | 3000   |        |
| W2   | 1455 X 2635  | 450  | 3085   |        |
| W3   | 1455 X 2285  | 450  | 2735   |        |
| W4   | 1400 X 2300  | 500  | 2805   |        |
| W5   | 4355 X 3000  | -    | 3000   |        |

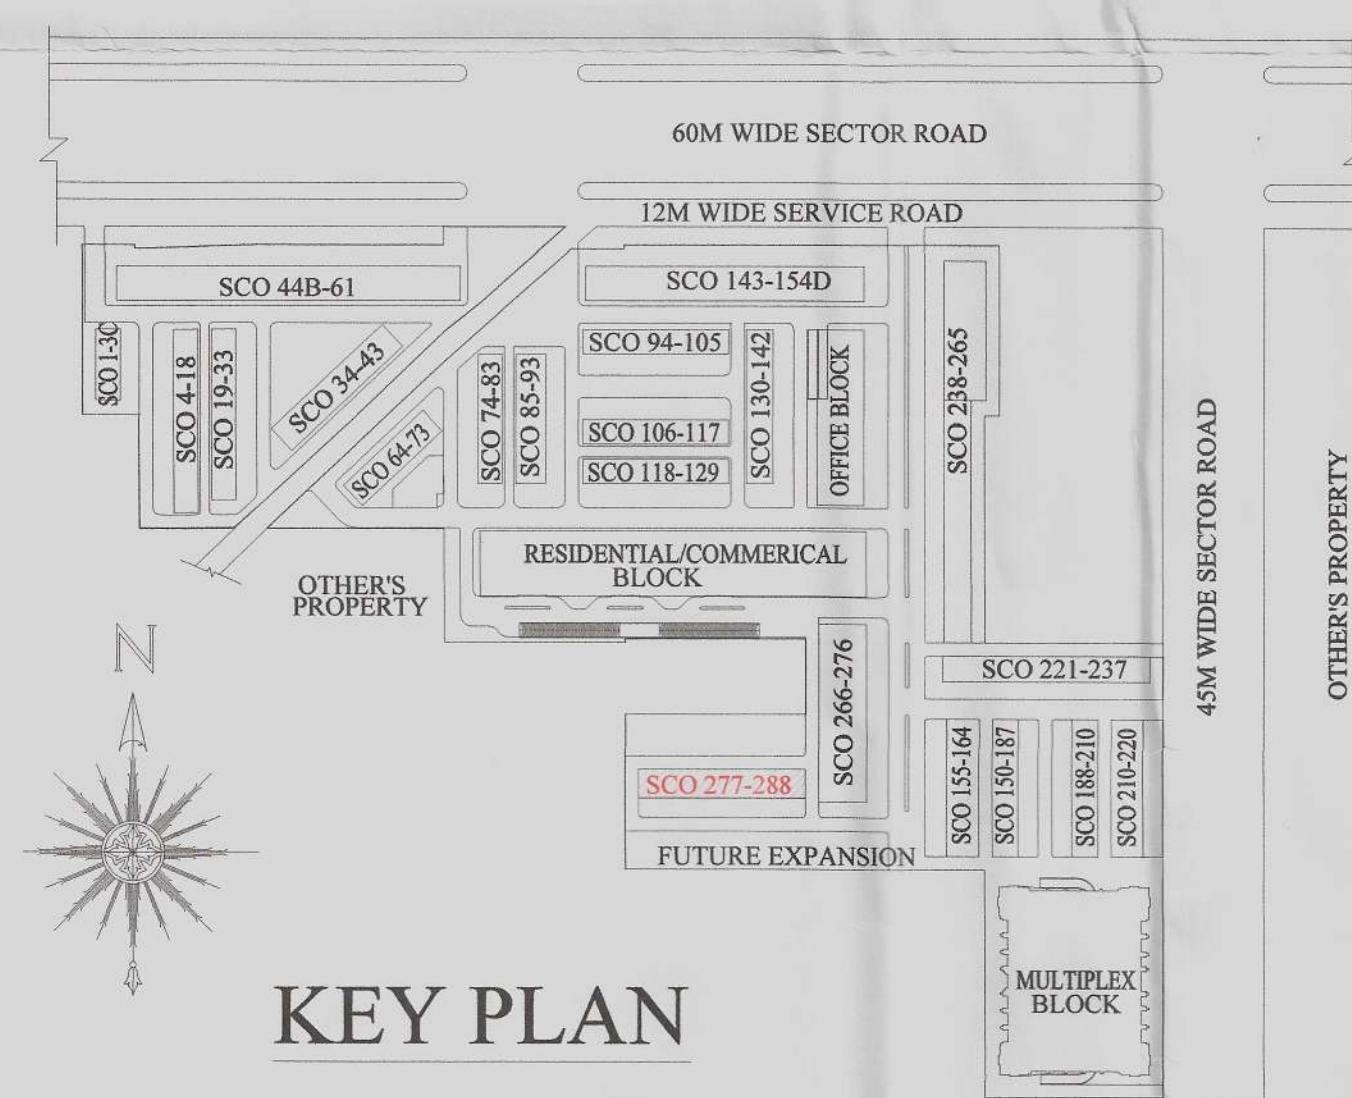

**PROJECT :**

ADDITIONAL AND REVISED BUILDING PLAN OF COMMERCIAL COLONY (MIX LAND USE COMMERCIAL/ RESIDENTIAL) FOR AN ADDITIONAL LAND MEASURING 11.49375 ACRES (LICENCE NO-51 OF 2017 DATED 22/07/2017) AND 0.144 ACRES (LICENCE NO-52 OF 2017 DATED 22/07/2017), TOTAL ADDITIONAL AREA 11.63775 ACRES IN LICENSED COMMERCIAL COLONY (MIX LAND USE COMMERCIAL/RESIDENTIAL) MEASURING 10.6585 ACRES (2.0875+8.571 ACRES, LICENCE NO.17 OF 2012 DATED 02.03.2012 AND LICENCE NO-62 OF 2012 DATED 15/06/2012), THERE BY MAKING THE TOTAL SCHEME AREA 22.29625 ACRES, SECTOR-79, FARIDABAD BEING DEVELOPED BY ROBUST BUILDWELL PVT. LTD.

**DRAWING TITLE**

**SCO NO- 277 to 288 ( 12 No's)**

**TERRACE & ELEVATION**

**(POCKET-5)**

DATE : JAN 2018

DEALT BY: ARCHITECT

MD. AMANULLAH

ARCHITECT

CA NO. 2012/54539

SCALE :- 1 : 100

CHECKED BY: OWNER

**WORLD STREET**

**ROBUST BUILDWELL PVT. LTD.**

SHEET NO.

**58.**