



GROUND FLOOR PLAN

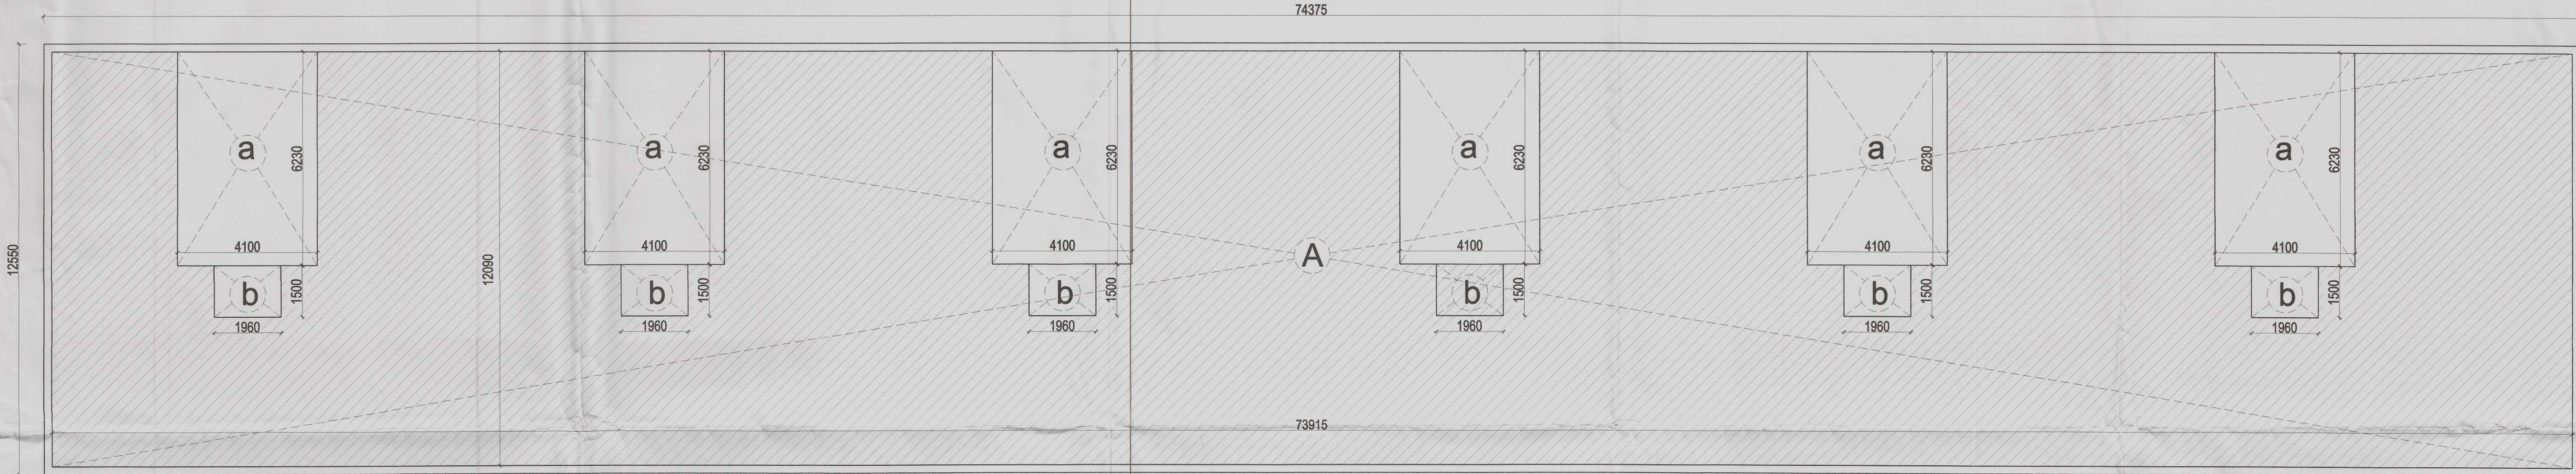

FIRST AND SECOND FLOOR PLAN

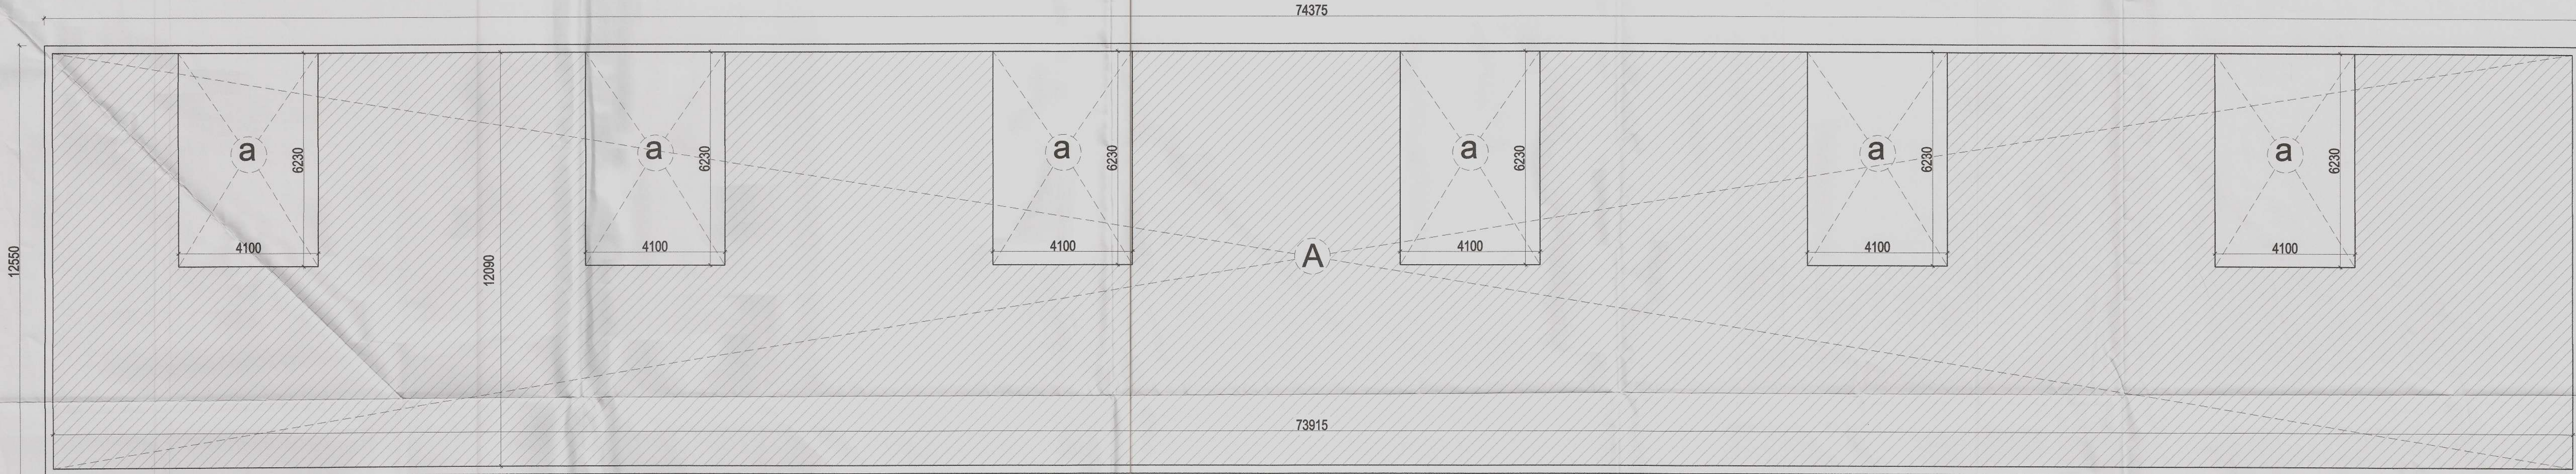

FIRST AND SECOND FLOOR PLAN

CARPET AREA UNDER GROUND FLOOR						
A =	4.895	x	11.370	x	1	= 55.656 Sq.mt
B =	10.250	x	11.370	x	5	= 582.713 Sq.mt
C =	7.570	x	11.370	x	1	= 86.071 Sq.mt
TOTAL =						724.440 Sq.mt

CARPET AREA UNDER FIRST FLOOR						
A =	73.915	x	12.090	x	1	= 893.632 Sq.mt
Deductions						
a =	4.100	x	6.230	x	6	= 153.258 Sq.mt
b =	1.960	x	1.500	x	6	= 17.640 Sq.mt
TOTAL =						170.898 Sq.mt
CARPET AREA FOR FIRST FLOOR						
893.632	-	170.898	=	722.734	Sq.mt	

CARPET AREA UNDER SECOND FLOOR						
A =	73.915	x	12.090	x	1	= 893.632 Sq.mt
Deductions						
a =	4.100	x	6.230	x	6	= 153.258 Sq.mt
TOTAL =						153.258 Sq.mt
CARPET AREA FOR FIRST FLOOR						
893.632	-	153.258	=	740.374	Sq.mt	
TOTAL CARPET AREA OF POCKET-5 =						2187.548 Sq.mt

PROJECT :

ADDITIONAL AND REVISED BUILDING PLAN OF COMMERCIAL COLONY (MIX LAND USE COMMERCIAL/ RESIDENTIAL) FOR AN ADDITIONAL LAND MEASURING 11.49375 ACRES (LICENCE NO-51 OF 2017 DATED 22/07/2017) AND 0.144 ACRES (LICENCE NO-52 OF 2017 DATED 22/07/2017) , TOTAL ADDITIONAL AREA 11.63775 ACRES IN LICENSED COMMERCIAL COLONY (MIX LAND USE COMMERCIAL/RESIDENTIAL) MEASURING 10.6585 ACRES (2.0875+8.571 ACRES, LICENCE NO.17 OF 2012 DATED 02.03.2012 AND LICENCE NO-62 OF 2012 DATED 15/06/2012), THERE BY MAKING THE TOTAL SCHEME AREA 22.29625 ACRES , SECTOR-79, FARIDABAD BEING DEVELOPED BY ROBUST BUILDWELL PVT. LTD.

DRAWING TITLE

SCO NO- 277 to 288 (12 No's)
CARPET AREA
(POCKET-5)

DEALT BY: SCALE :- 1 : 100
CHECKED BY:
DATE : JAN 2018

ARCHITECT

MD. AMANULLAH
ARCHITECT
CA NO. 2012/54539



ROBUST BUILDWELL PVT. LTD.

OWNER

MD. AMANULLAH
DFS PKL
Member B.P.C.

SHEET NO.

60.