




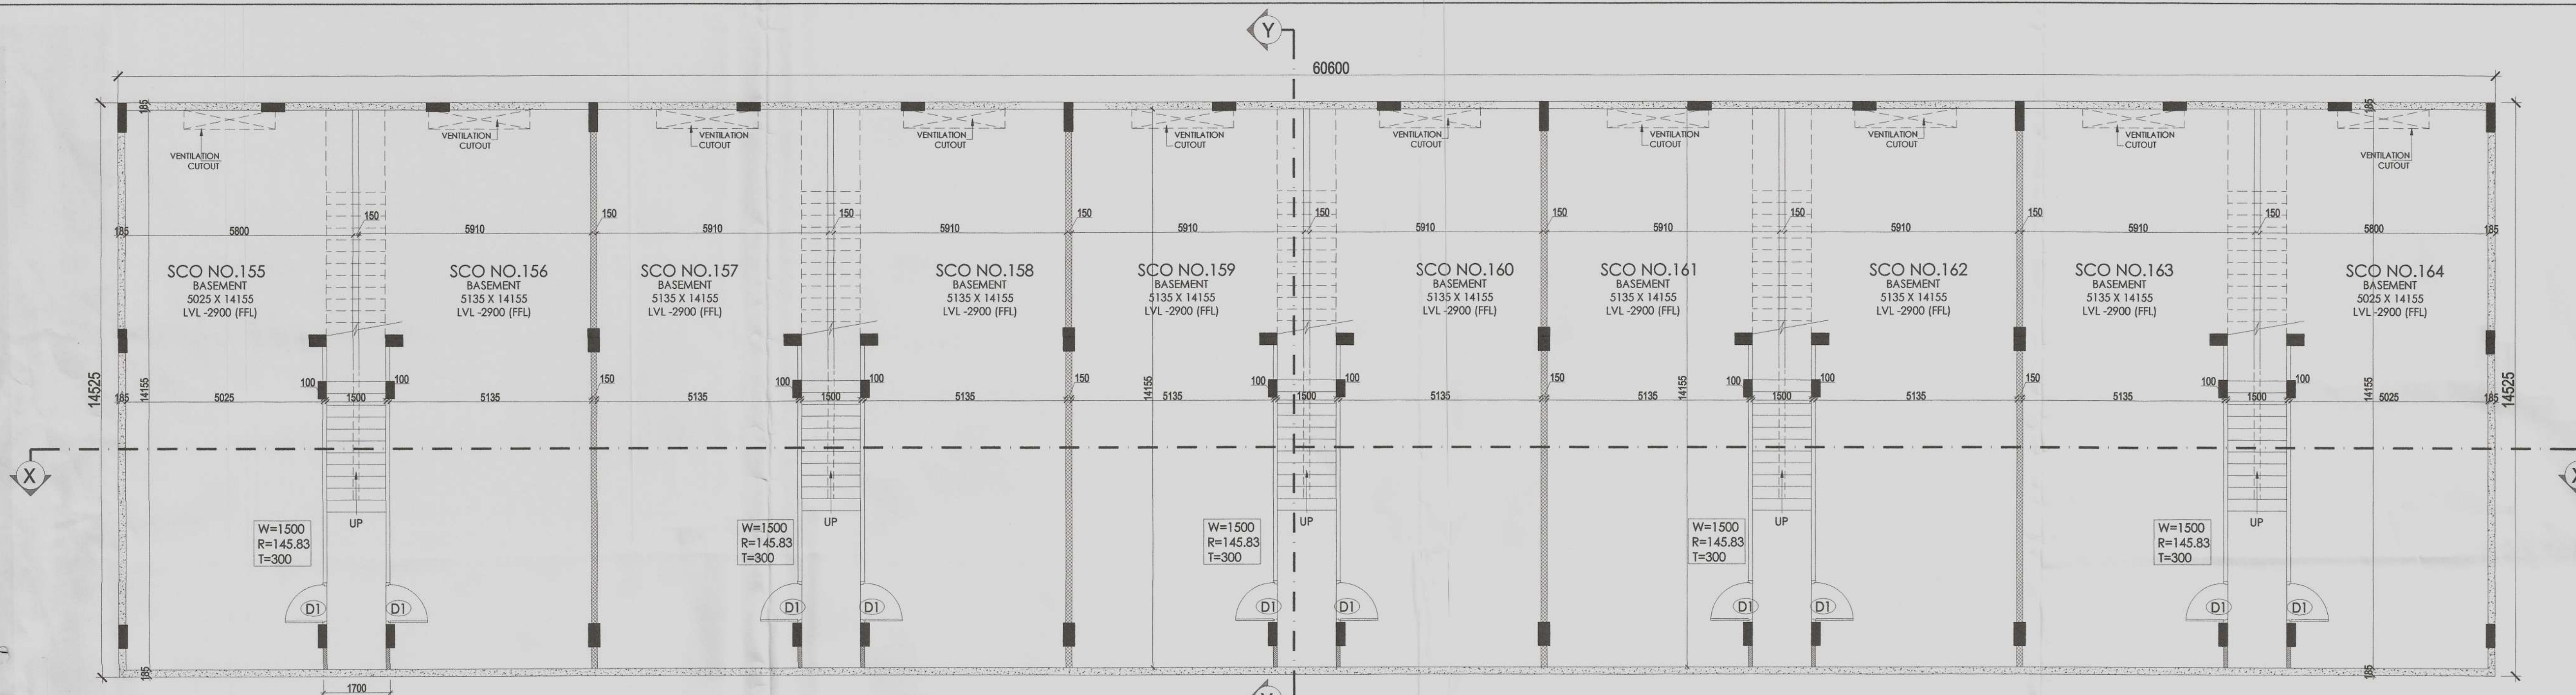


BASEMENT FLOOR PLAN

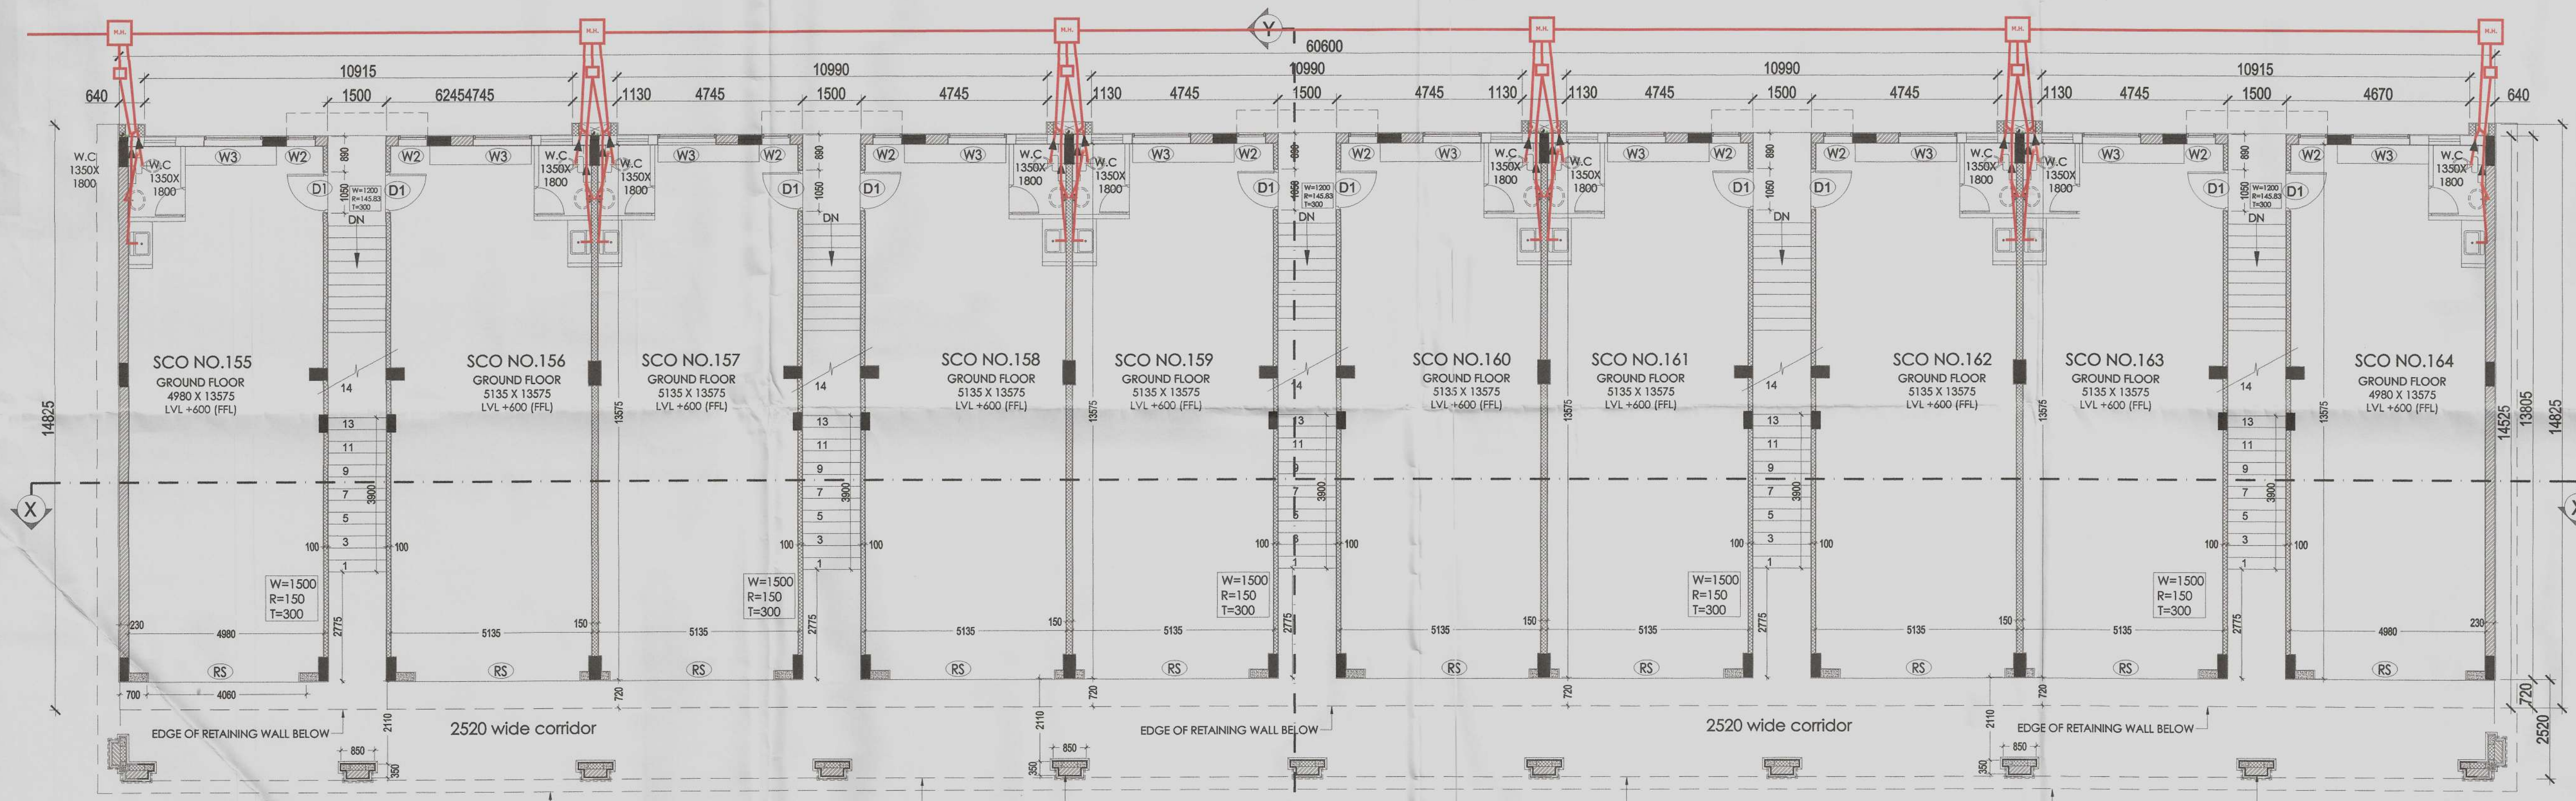


GROUND FLOOR PLAN

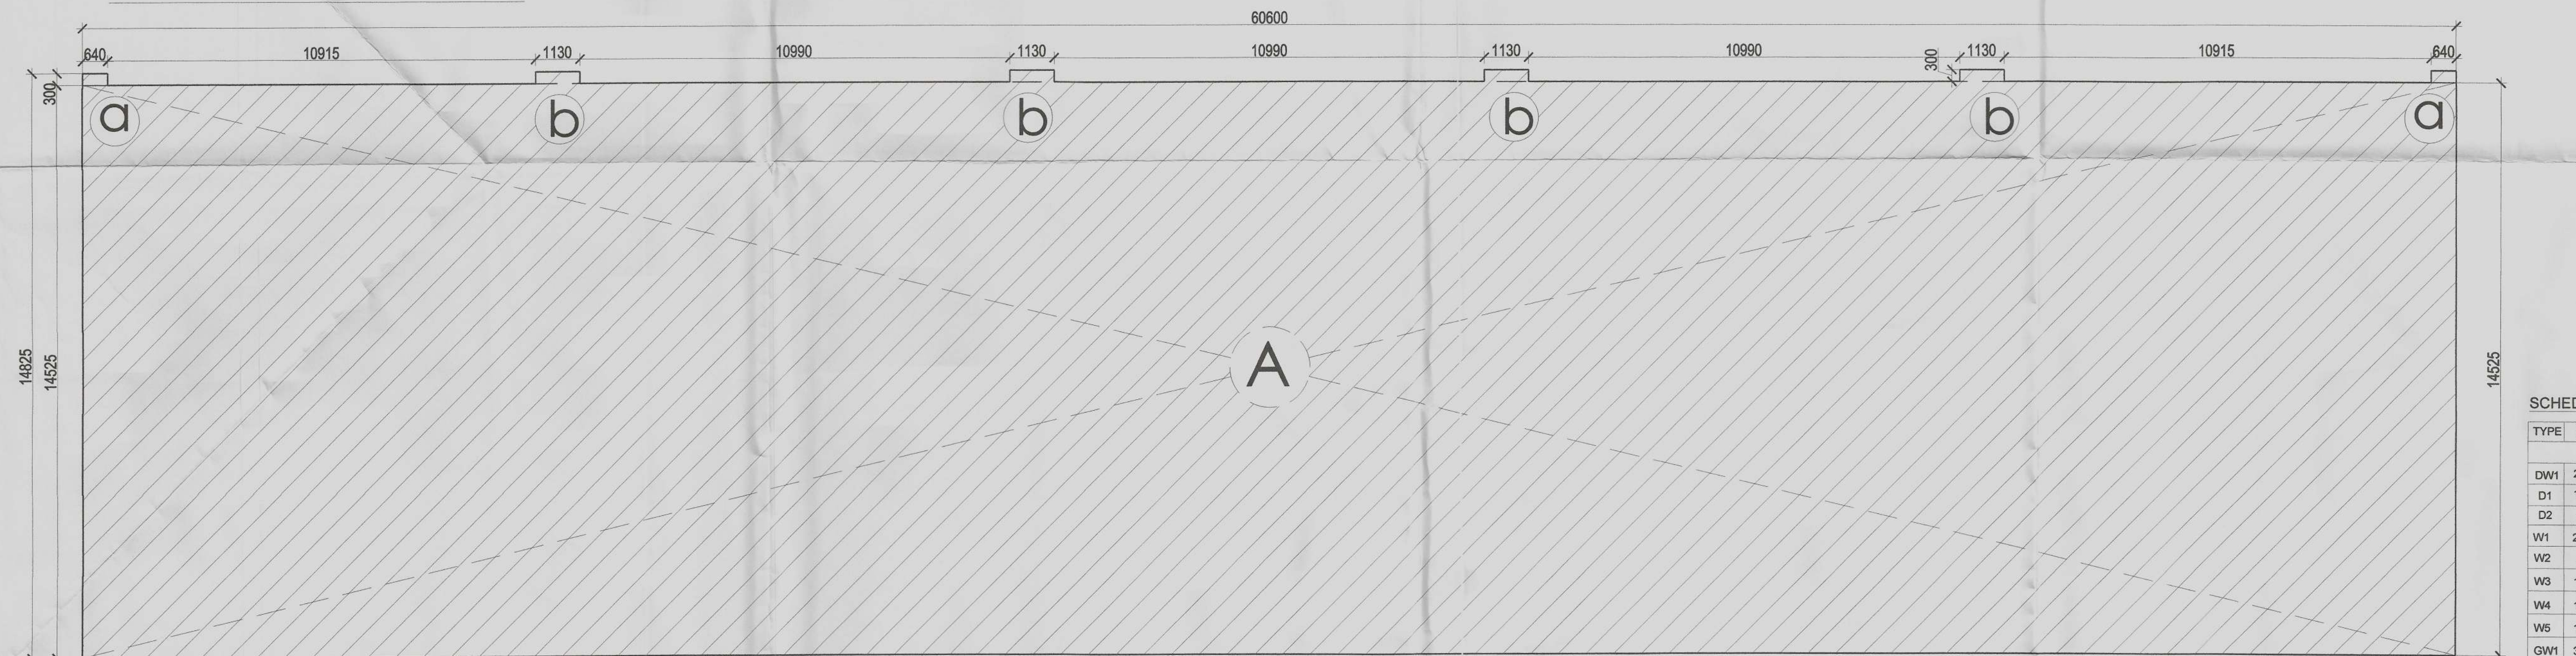


KEY PLAN FOR AREA CALCULATION FOR BASEMENT AND GROUND FLOOR

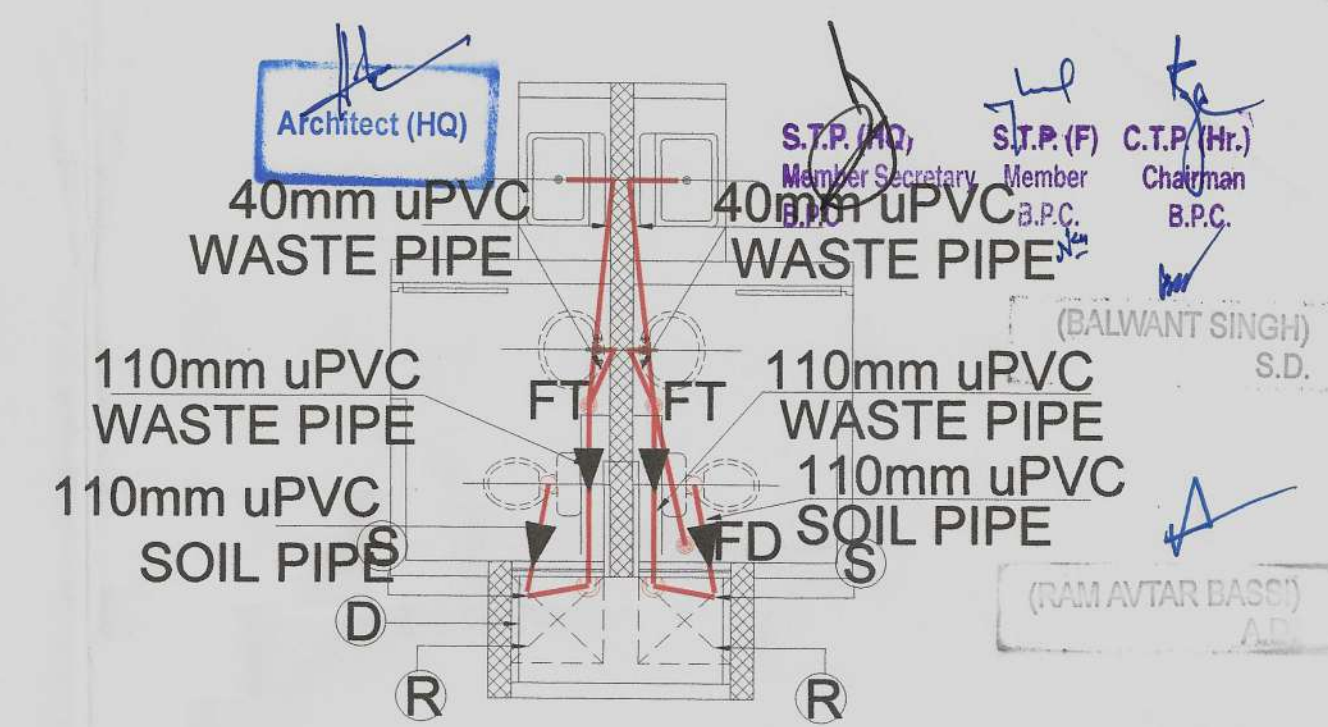

TYPICAL DRAINAGE DETAIL

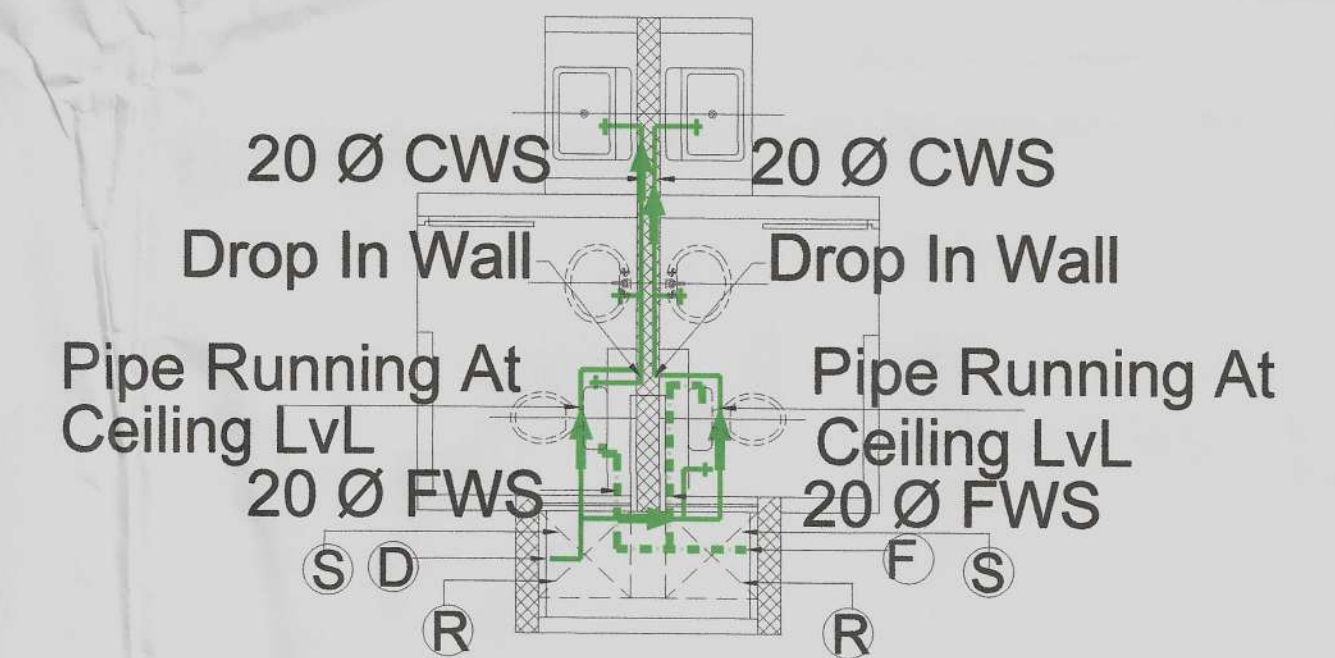

TYPICAL WATER SUPPLY DETAIL

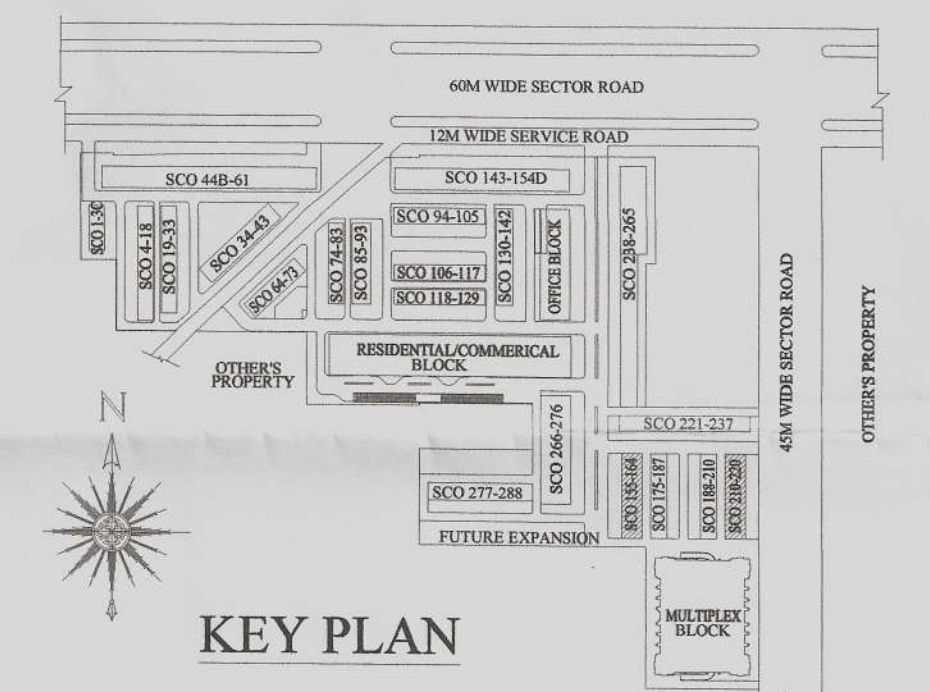

KEY PLAN

AREA UNDER BASEMENT					
A	=	60.600	x	14.525	x 1 = 880.215 Sq.mt
AREA UNDER BASEMENT					= 880.215 Sq.mt
AREA UNDER GROUND FLOOR					
AREA UNDER BASEMENT					= 880.215 Sq.mt
a	=	0.640	x	0.300	x 2 = 0.384 Sq.mt
b	=	1.130	x	0.300	x 4 = 1.356 Sq.mt
TOTAL					= 881.955 Sq.mt
AREA UNDER GROUND FLOOR					= 881.955 Sq.mt

PROJECT:
ADDITIONAL AND REVISED BUILDING PLAN OF COMMERCIAL COLONY (MIX LAND USE COMMERCIAL/RESIDENTIAL) FOR AN ADDITIONAL LAND MEASURING 11.49375 ACRES (LICENCE NO-51 OF 2017 DATED 22/07/2017) AND 0.144 ACRES (LICENCE NO-52 OF 2017 DATED 22/07/2017), TOTAL ADDITIONAL AREA 11.63775 ACRES IN LICENSED COMMERCIAL COLONY (MIX LAND USE COMMERCIAL/RESIDENTIAL) MEASURING 10.6585 ACRES (2.0875+8.571) ACRES, LICENCE NO. 17 OF 2012 DATED 02.03.2012 AND LICENCE NO-62 OF 2012 DATED 15/06/2012), THERE BY MAKING THE TOTAL SCHEME AREA 22.29625 ACRES, SECTOR-79, FARIDABAD BEING DEVELOPED BY ROBUST BUILDWELL PVT. LTD.

Checked and found ok R.R.U.S.T. BUILDWELL PVT. LTD.
(Internal) Service only subject to comments in forwarding letter No. SE/HQ. Dt. 4/11/17.
Superintending Engineer
HUDA, Panchsala

SCHEDULE OF DOORS & WINDOWS

TYPE	SIZE (L X H)	CILL	LINTEL	REMARK
DW1	2000 X 2985	---	2985	
D1	1050 X 2450	---	2450	
D2	750 X 2150	---	2150	
W1	2000 X 2305	500	2805	
W2	900 X 2210	790	3000	
W3	1500 X 2210	790	3000	
W4	1500 X 2300	685	2985	
W5	1500 X 2305	500	2805	
GW1	3250 X 5290	900	6190	

DRAWING TITLE
SCO NO- (155 to 164), (210 to 212) & (214 to 220) = 20 No's
BASEMENT & GROUND FLOOR PLAN
(POCKET-6A and 6B)

DATE: JAN 2018
DEALT BY: ARCHITECT
MD. AMANULLAH
ARCHITECT
CA NO. 2012/54539

SCALE: 1:100
CHECKED BY: OWNER
OWNERS

SHEET NO.
61.

ROBUST BUILDWELL PVT. LTD.