





SECTION-XX

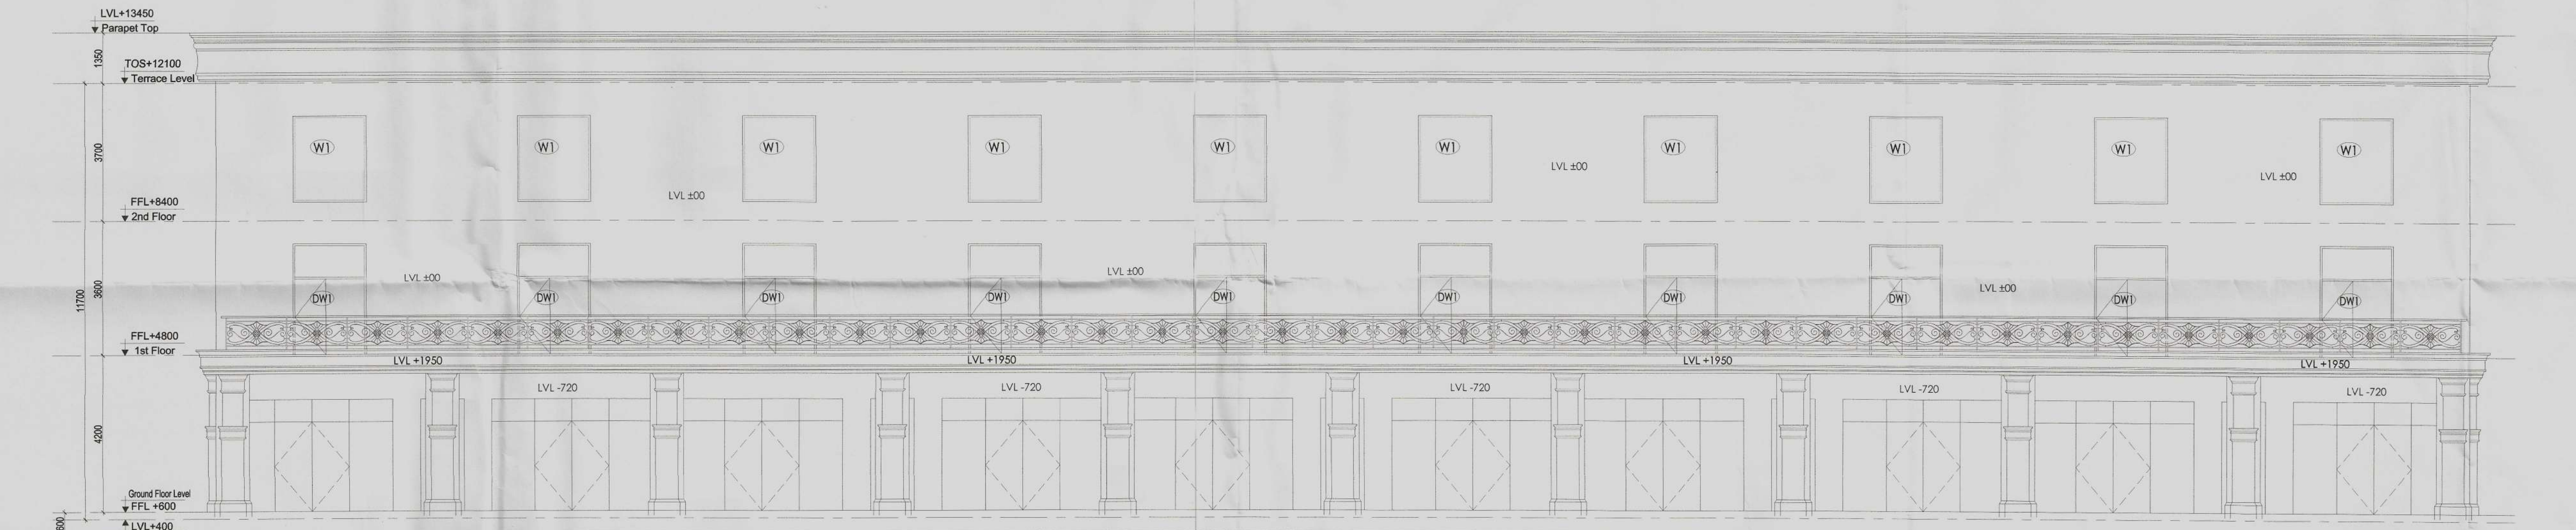


FRONT ELEVATION

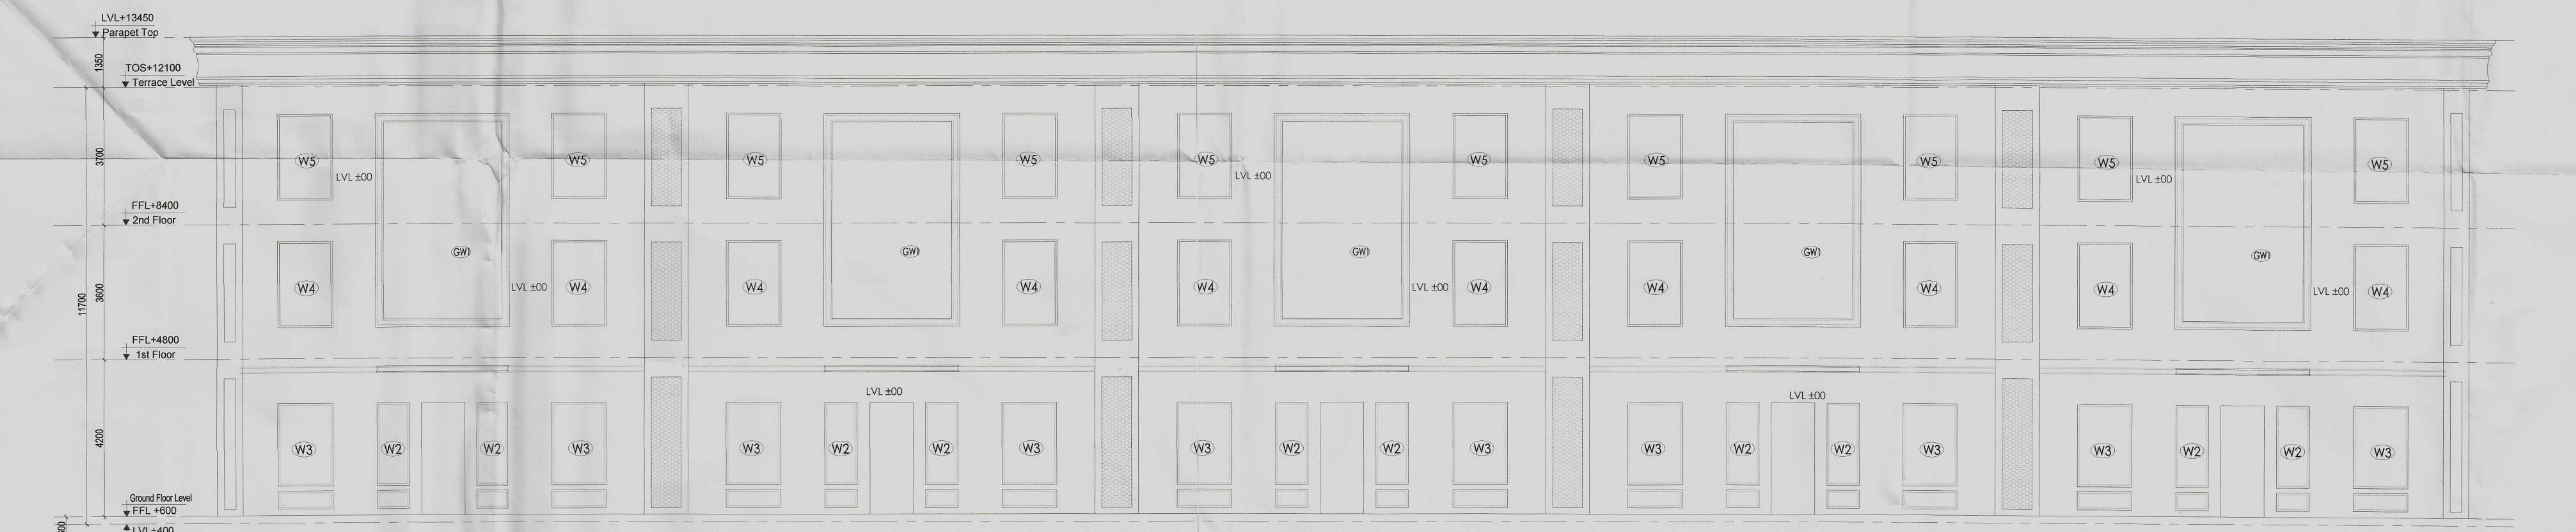

REAR ELEVATION

SCHEDULE OF DOORS & WINDOWS

TYPE	SIZE (L X H)	CILL	LINTEL	REMARK
DW1	2000 X 2985	---	2985	
D1	1050 X 2450	---	2450	
D2	750 X 2150	---	2150	
W1	2000 X 2305	500	2805	
W2	900 X 2210	790	3000	
W3	1500 X 2210	790	3000	
W4	1500 X 2300	685	2985	
W5	1500 X 2305	500	2805	
GW1	3250 X 5290	900	6190	

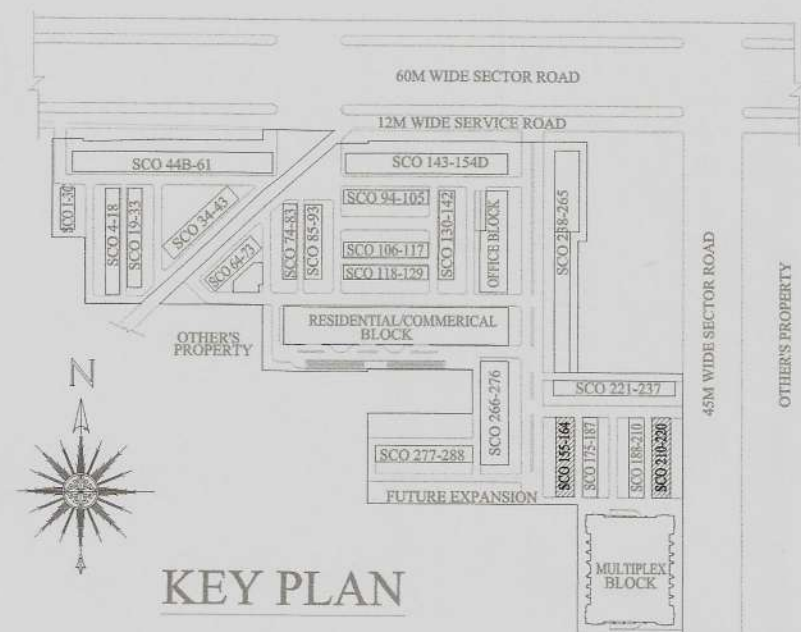

PROJECT :
 ADDITIONAL AND REVISED BUILDING PLAN OF
 COMMERCIAL COLONY (MIX LAND USE COMMERCIAL/
 RESIDENTIAL) FOR AN ADDITIONAL LAND MEASURING
 11.49375 ACRES (LICENCE NO-51 OF 2017 DATED 22/07/2017)
 AND 0.144 ACRES (LICENCE NO-52 OF 2017 DATED 22/07/2017)
 , TOTAL ADDITIONAL AREA 11.63775 ACRES IN LICENSED
 COMMERCIAL COLONY (MIX LAND USE
 COMMERCIAL/RESIDENTIAL) MEASURING 10.6585 ACRES
 (2.0875+8.571)ACRES, LICENCE NO.17 OF 2012 DATED
 02.03.2012 AND LICENCE NO-62 OF 2012 DATED 15/06/2012),
 THERE BY MAKING THE TOTAL SCHEME AREA 22.29625
 ACRES , SECTOR-79, FARIDABAD BEING DEVELOPED BY
 ROBUST BUILDWELL PVT. LTD. .

DRAWING TITLE
 SCO NO- (155 to 164), (210 to 212) & (214 to 220) = 20 No's
 ELEVATION & SECTION
 (POCKET-6A & 6B)

DATE : JAN 2018
 DEALT BY :
 ARCHITECT :
 MD. AMANULLAH
 ARCHITECT
 CA NO. 2012/54539

SCALE :: 1 : 100
 CHECKED BY :
 OWNER :
 SHEET NO.
 64
 ROBUST BUILDWELL PVT. LTD.