




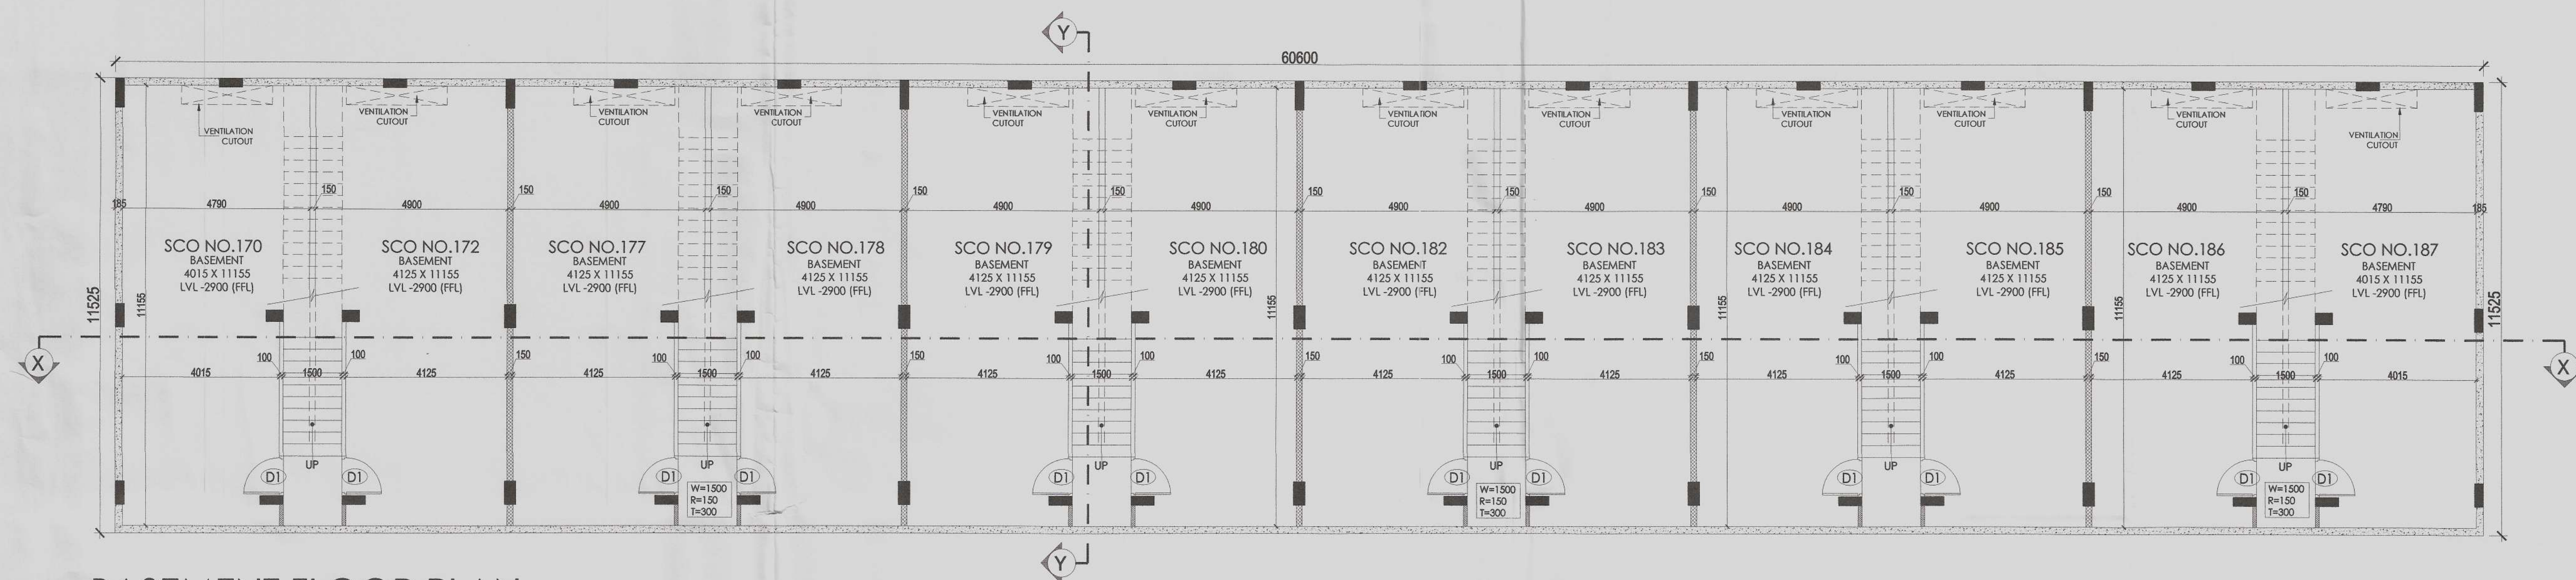

BASEMENT FLOOR PLAN

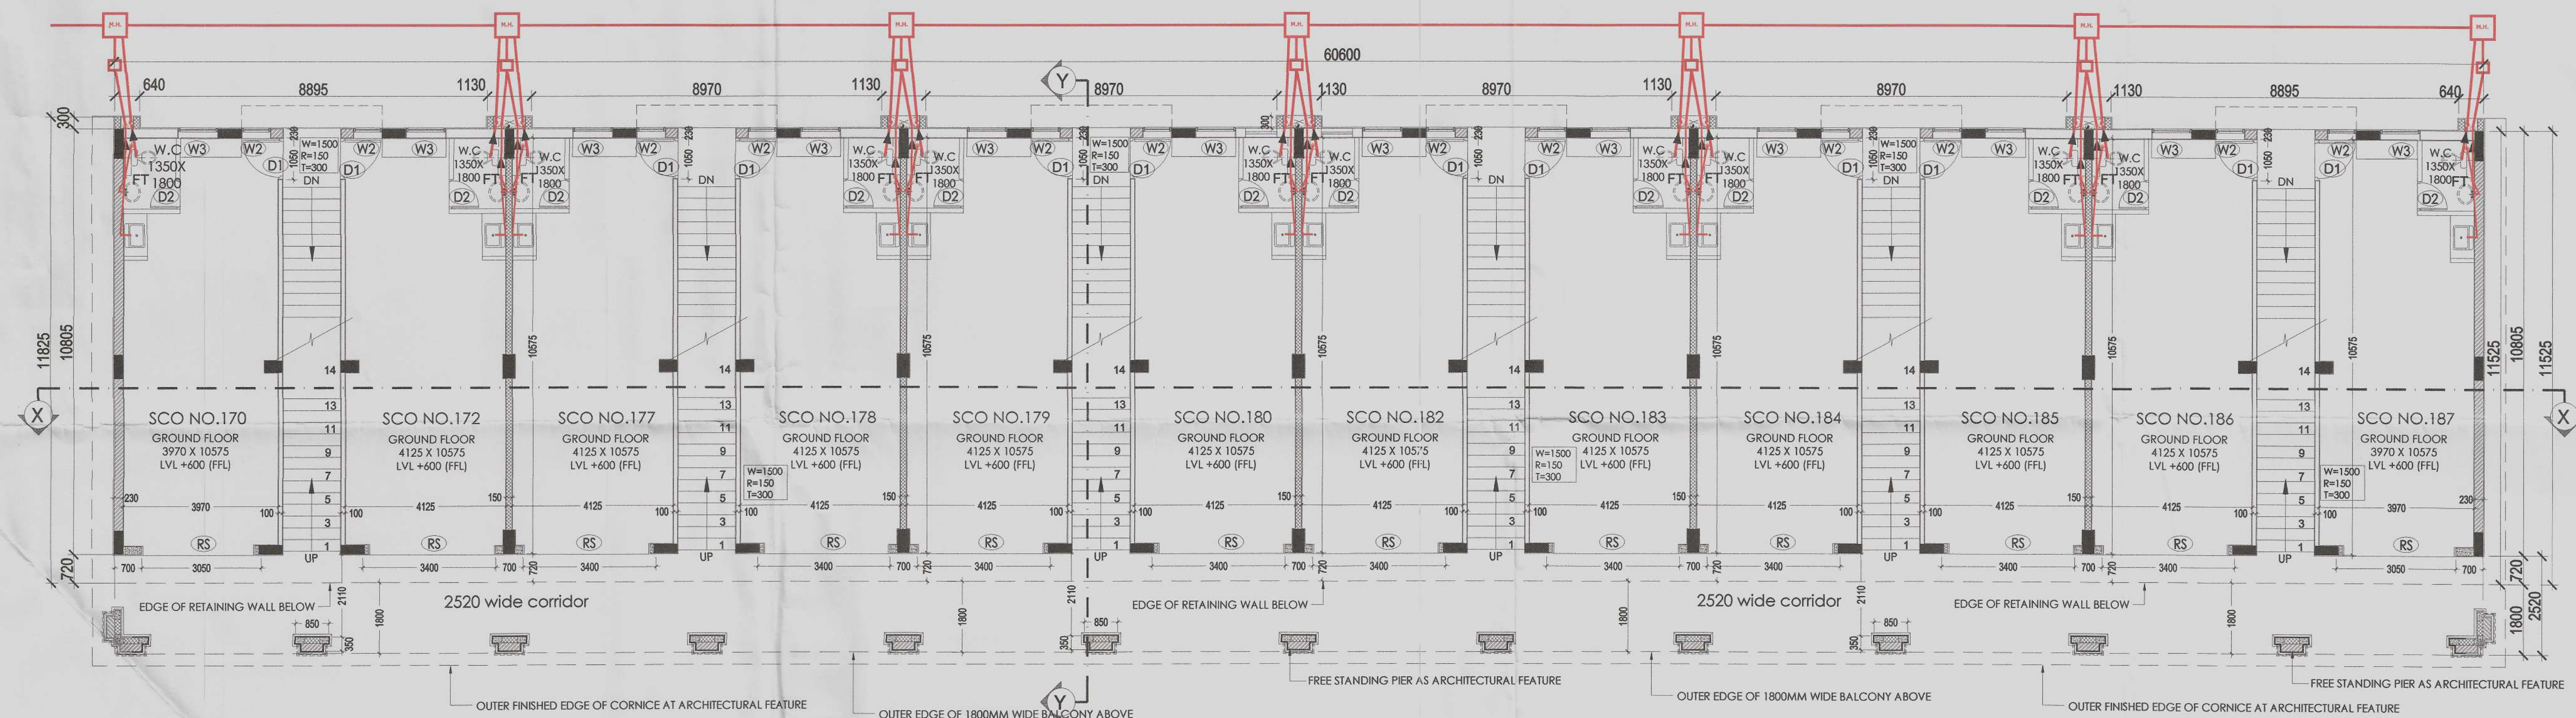


GROUND FLOOR PLAN

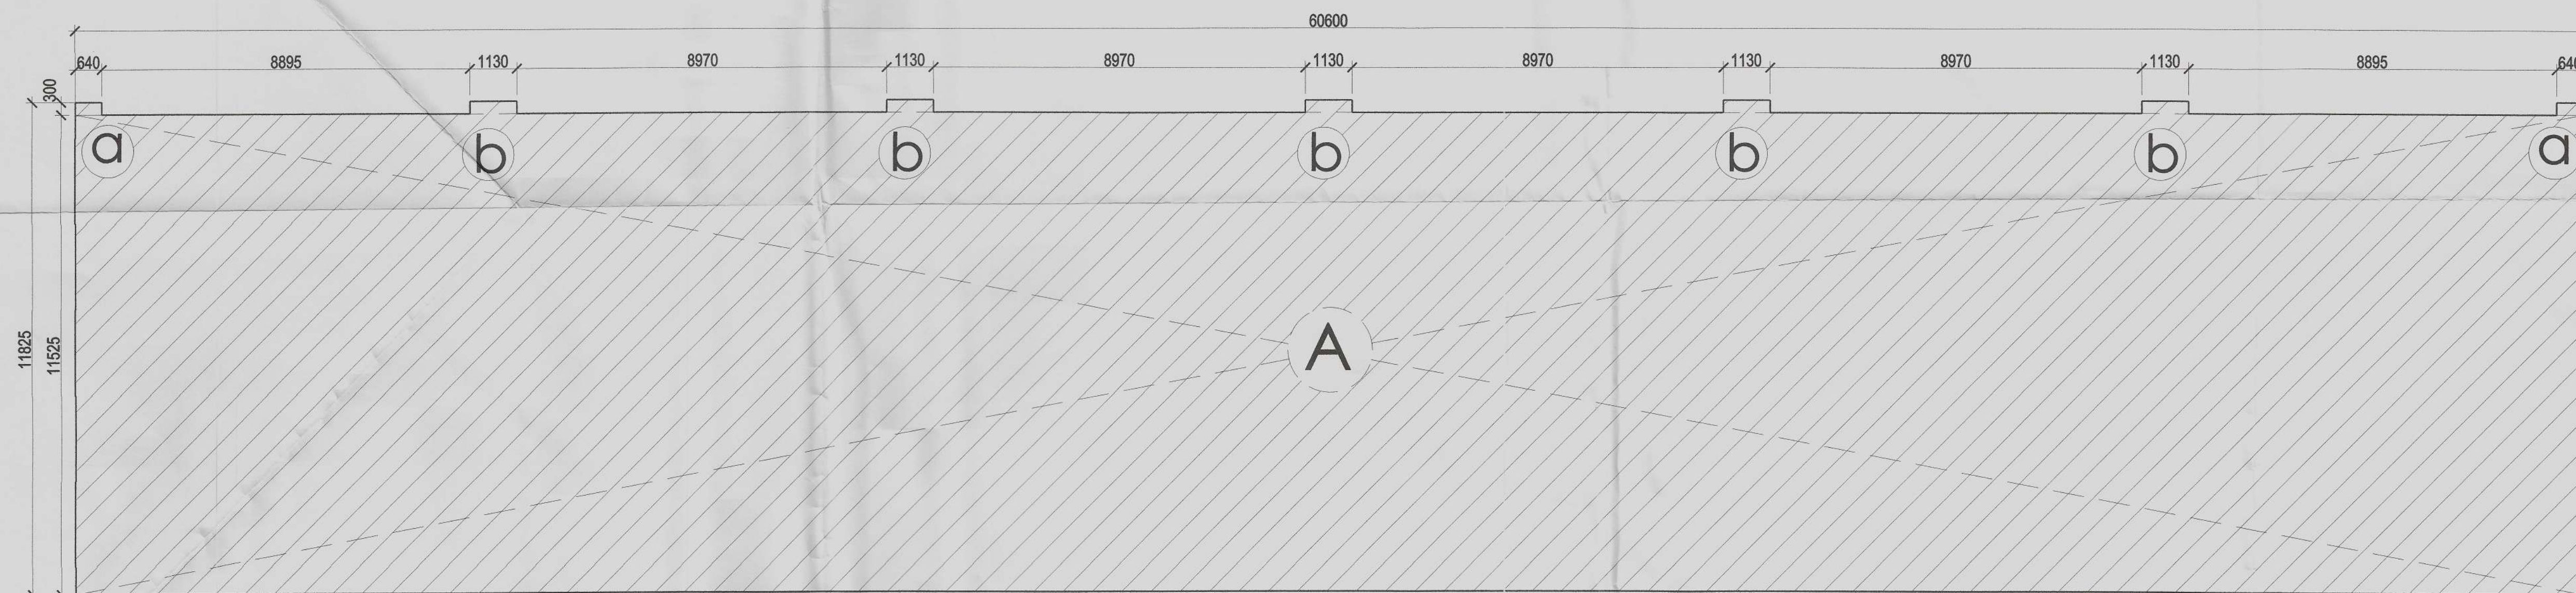

KEY PLAN FOR AREA CALCULATION FOR BASEMENT AND GROUND FLOOR


SCHEDULE OF DOORS & WINDOWS

TYPE	SIZE (L X H)	CILL	LINTEL	REMARK
DW1	2000 X 2985	---	2985	
D1	1050 X 2450	---	2450	
D2	750 X 2150	---	2150	
W1	2000 X 2305	500	2805	
W2	900 X 2210	790	3000	
W3	1500 X 2210	790	3000	
W4	1500 X 2300	685	2985	
W5	1500 X 2305	500	2805	
GW1	3250 X 5290	900	6190	

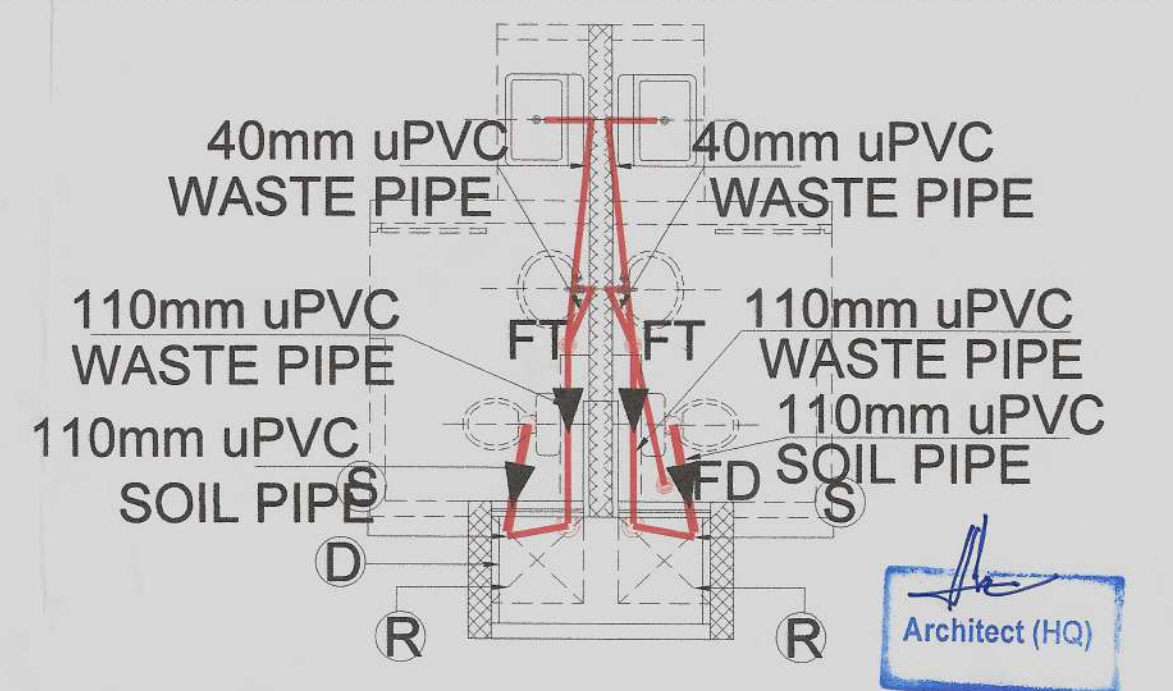


TYPICAL DRAINAGE DETAIL

Checked and found ok for Public Health (Internal) Service only subject to comments in forwarding letter No. SE(HQ)/.../22.9.2017
 S.T.P. (Hr.)
 Member Secretary
 B.P.C.
 Superintending Engineer (Hr.)
 HUDA, Panchkula.

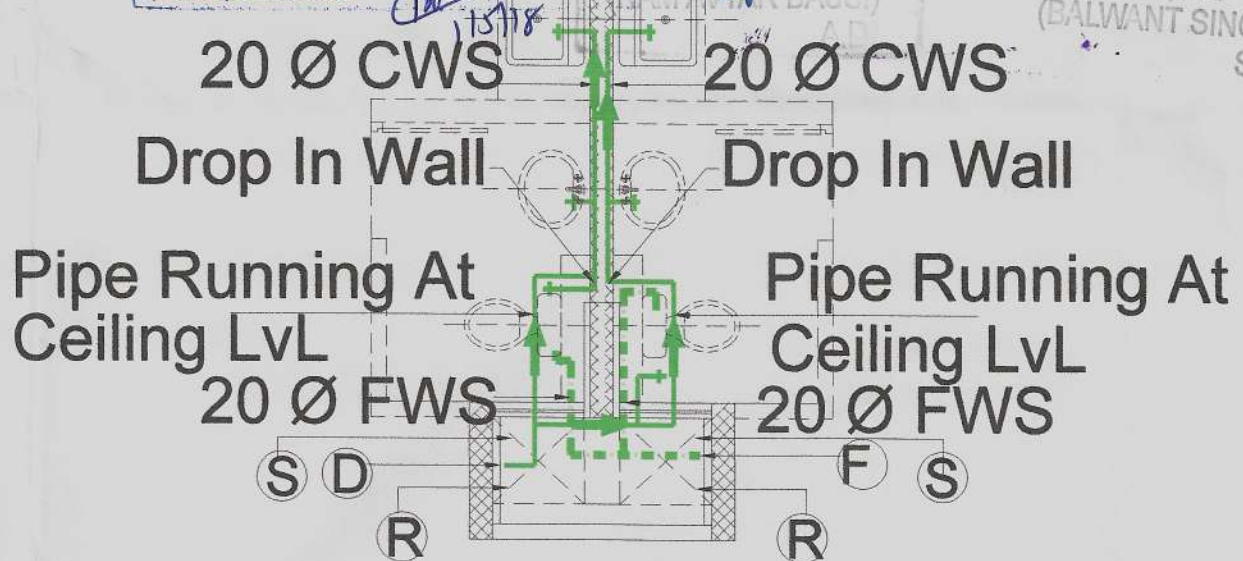

TYPICAL WATER SUPPLY DETAIL

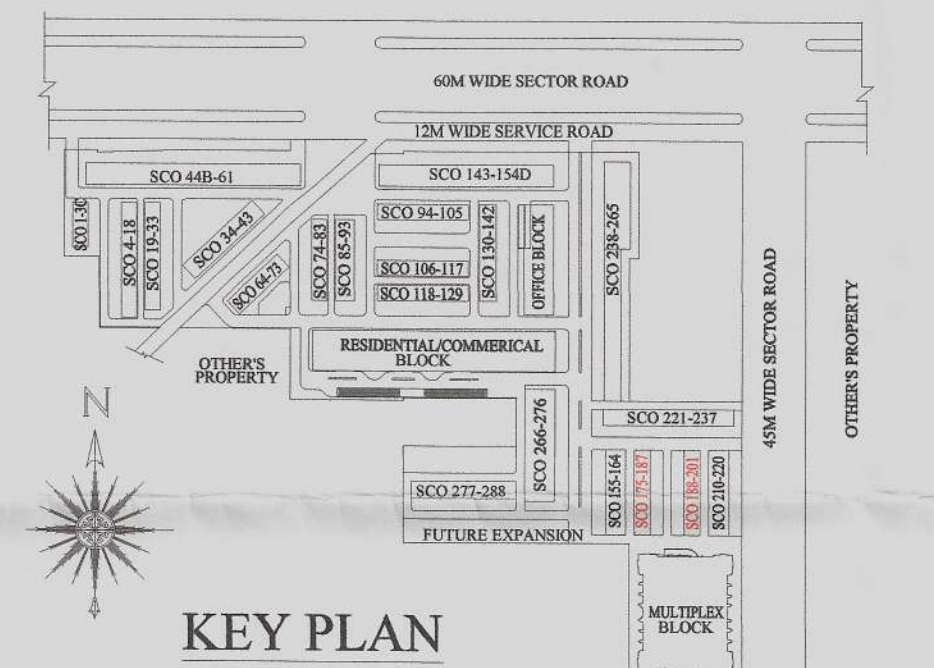

KEY PLAN

AREA UNDER BASEMENT				
A	=	60.600	x	11.525
			x	1
				= 698.415 Sq.mt
AREA UNDER BASEMENT = 698.415 Sq.mt				
AREA UNDER GROUND FLOOR				
AREA UNDER BASEMENT = 698.415 Sq.mt				
a	=	0.640	x	0.300
			x	2
				= 0.384 Sq.mt
b	=	1.130	x	0.300
			x	5
				= 1.695 Sq.mt
TOTAL = 700.494 Sq.mt				
AREA UNDER GROUND FLOOR = 700.494 Sq.mt				

PROJECT :
 ADDITIONAL AND REVISED BUILDING PLAN OF COMMERCIAL COLONY (MIX LAND USE COMMERCIAL/RESIDENTIAL) FOR AN ADDITIONAL LAND MEASURING 11.49375 ACRES (LICENCE NO-51 OF 2017 DATED 22/07/2017) AND 0.144 ACRES (LICENCE NO-52 OF 2017 DATED 22/07/2017). TOTAL ADDITIONAL AREA 11.63775 ACRES IN LICENSED COMMERCIAL COLONY (MIX LAND USE COMMERCIAL/RESIDENTIAL) MEASURING 10.6585 ACRES (2.0875+8.571) ACRES, LICENCE NO.17 OF 2012 DATED 02.03.2012 AND LICENCE NO-62 OF 2012 DATED 15/06/2012). THERE BY MAKING THE TOTAL SCHEME AREA 22.29625 ACRES, SECTOR-79, FARIDABAD BEING DEVELOPED BY ROBUST BUILDWELL PVT. LTD.

DRAWING TITLE
 SCO NO = 170, 172, (177 to 180), (182 to 187), (188 to 191), (193 to 195), (197 to 199), 201 & 202 = 24 No's
BASEMENT & GROUND FLOOR PLAN
 (POCKET-7)

DATE : JAN 2018
 DEALT BY : ARCHITECT
 MD. AMANULLAH
 ARCHITECT
 CA NO. 2012/54539

SCALE : 1 : 100
 CHECKED BY : A.D.E. (Hr.)
 DFS PKI
 OWNER
 Member B.P.C.

SHEET NO.
66.

WS
 WORLD STREET
 ROBUST BUILDWELL PVT. LTD.