


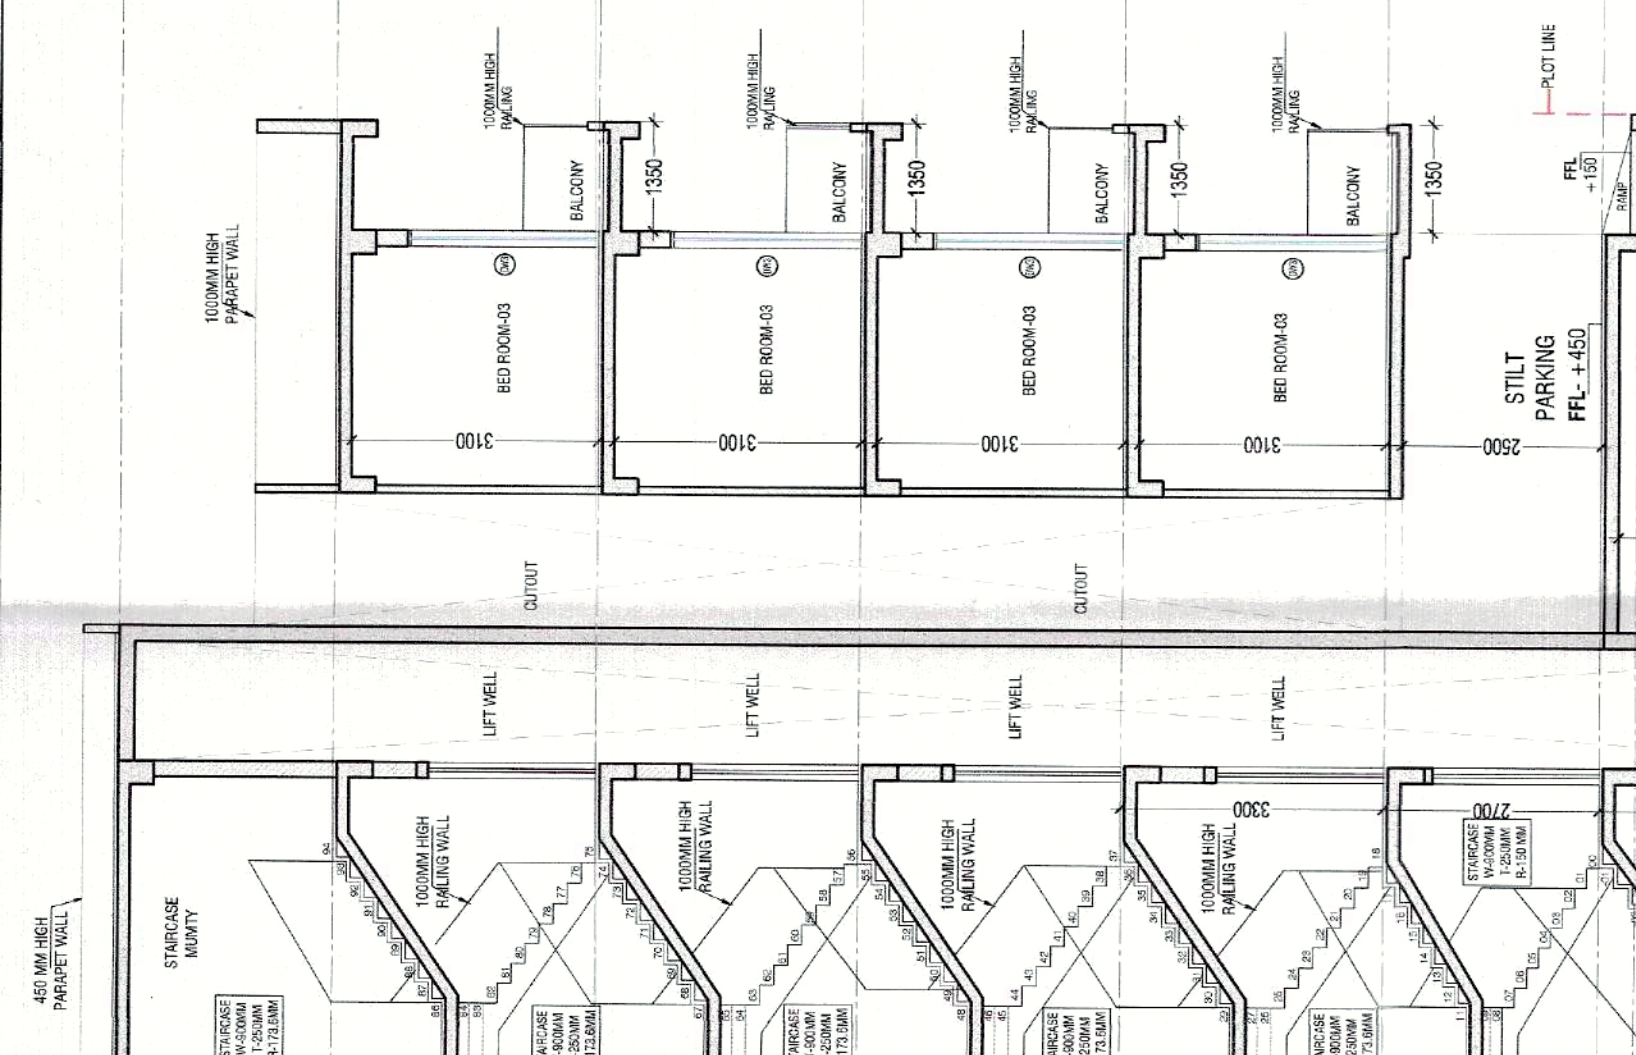


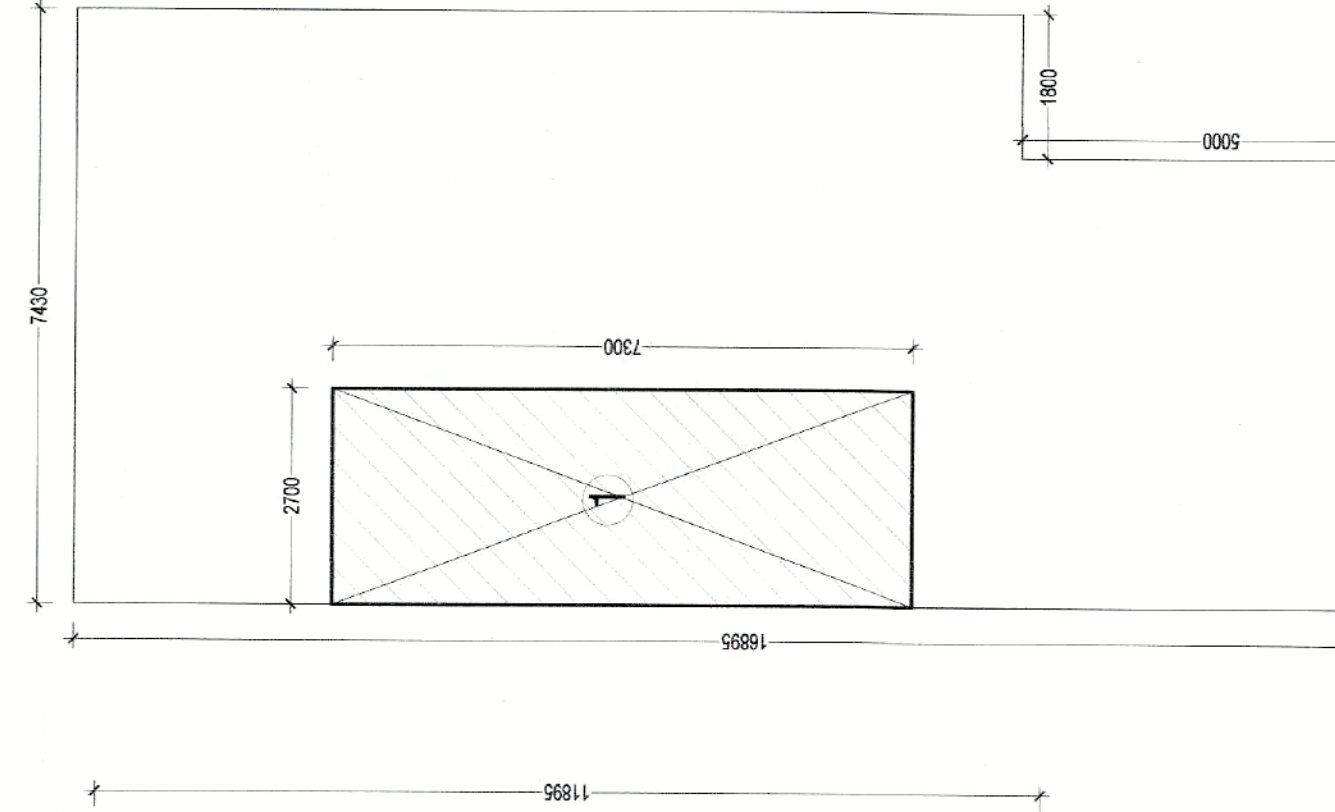


Sum Col

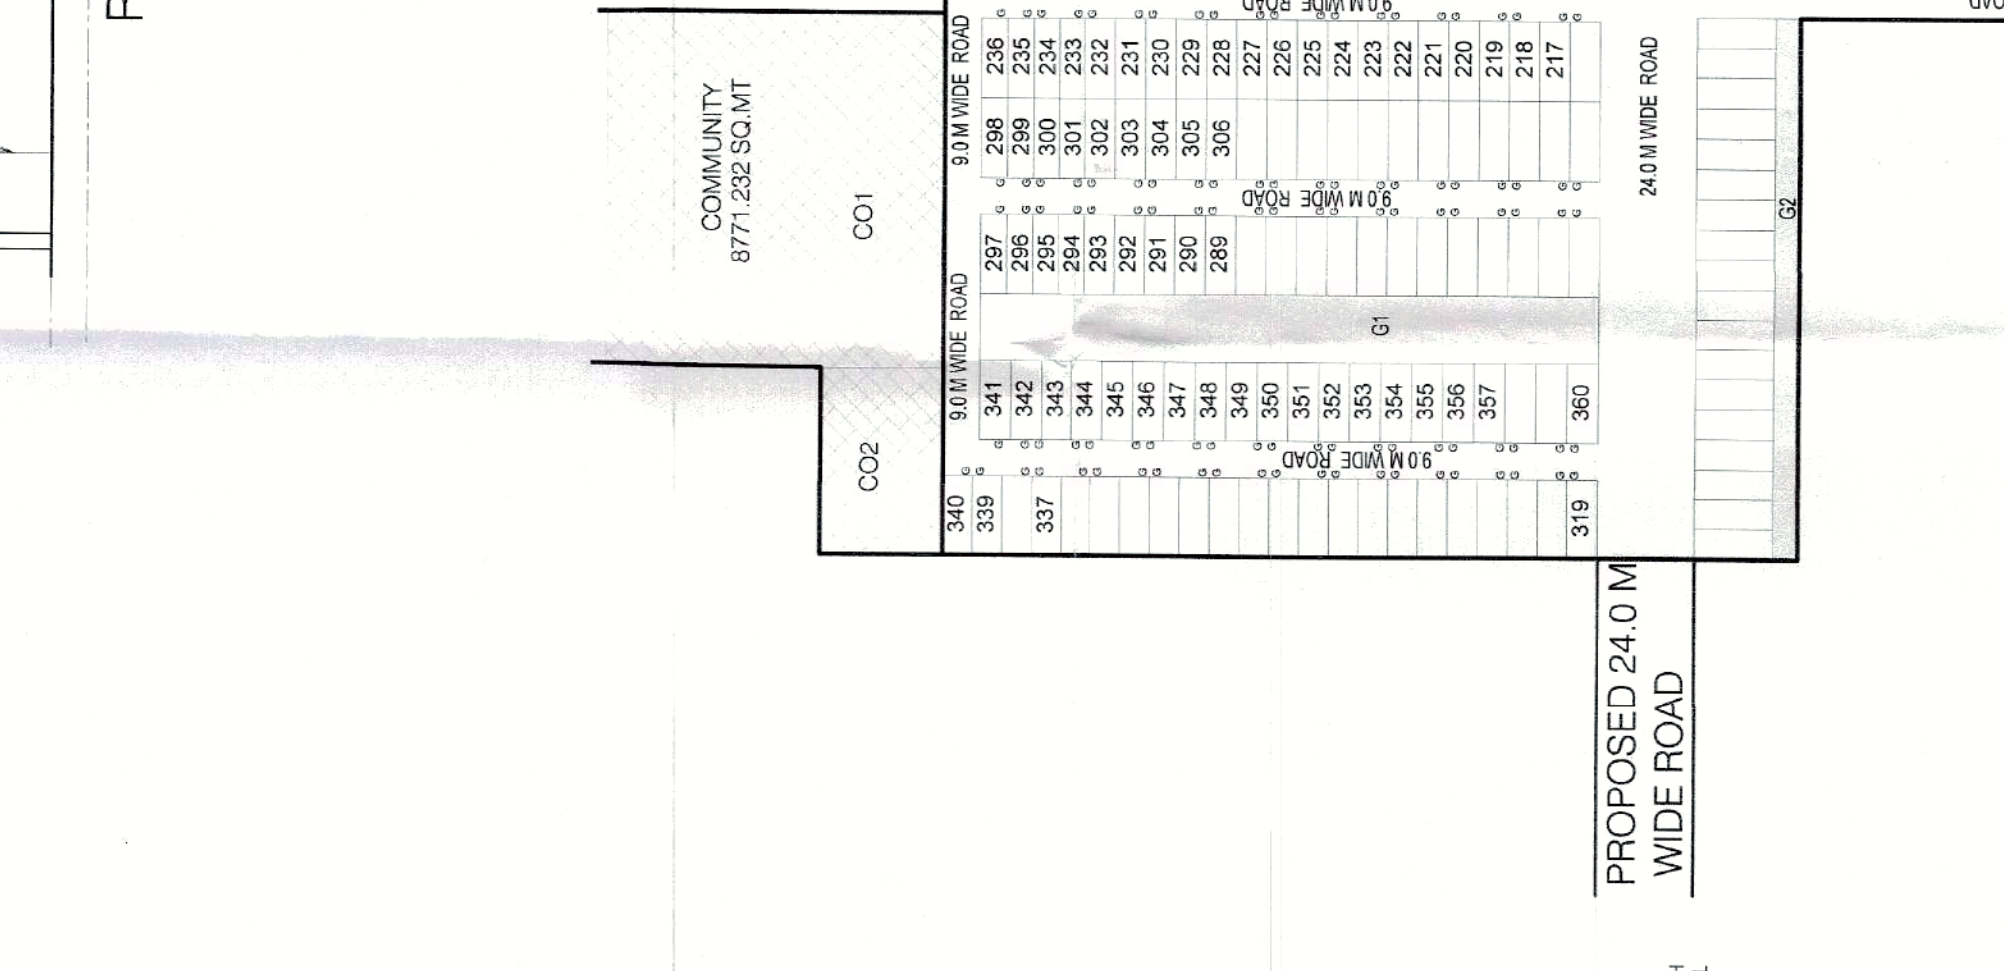

12 TYPICAL FLOOR NON FAR AREA DIAGRAM  
1st 2nd 3rd & 4th floors

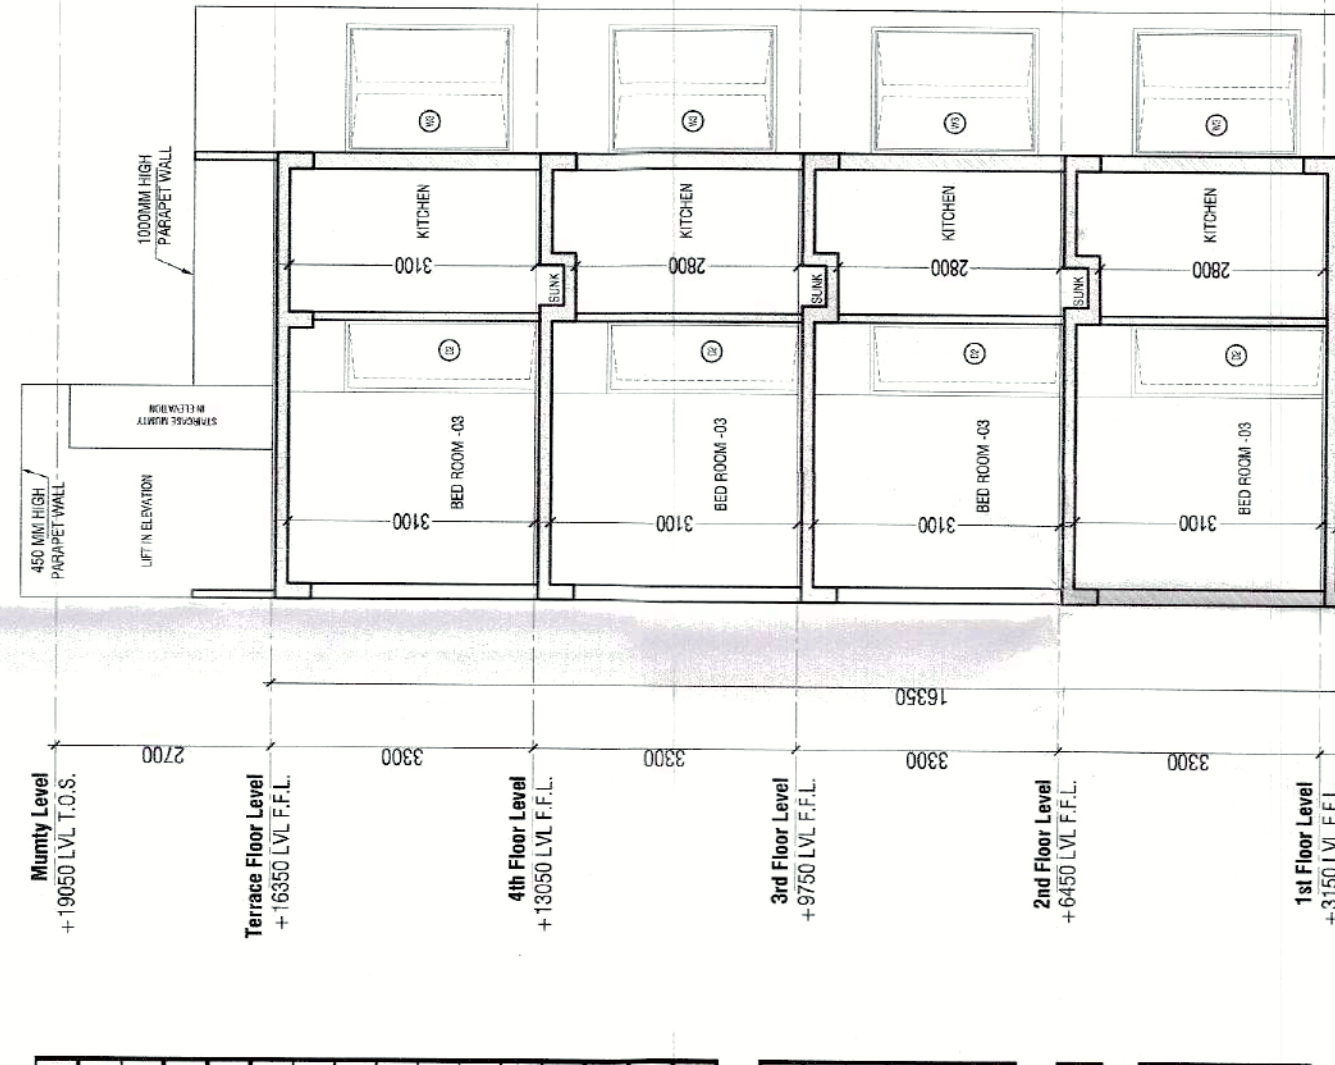

14 SITE PLAN

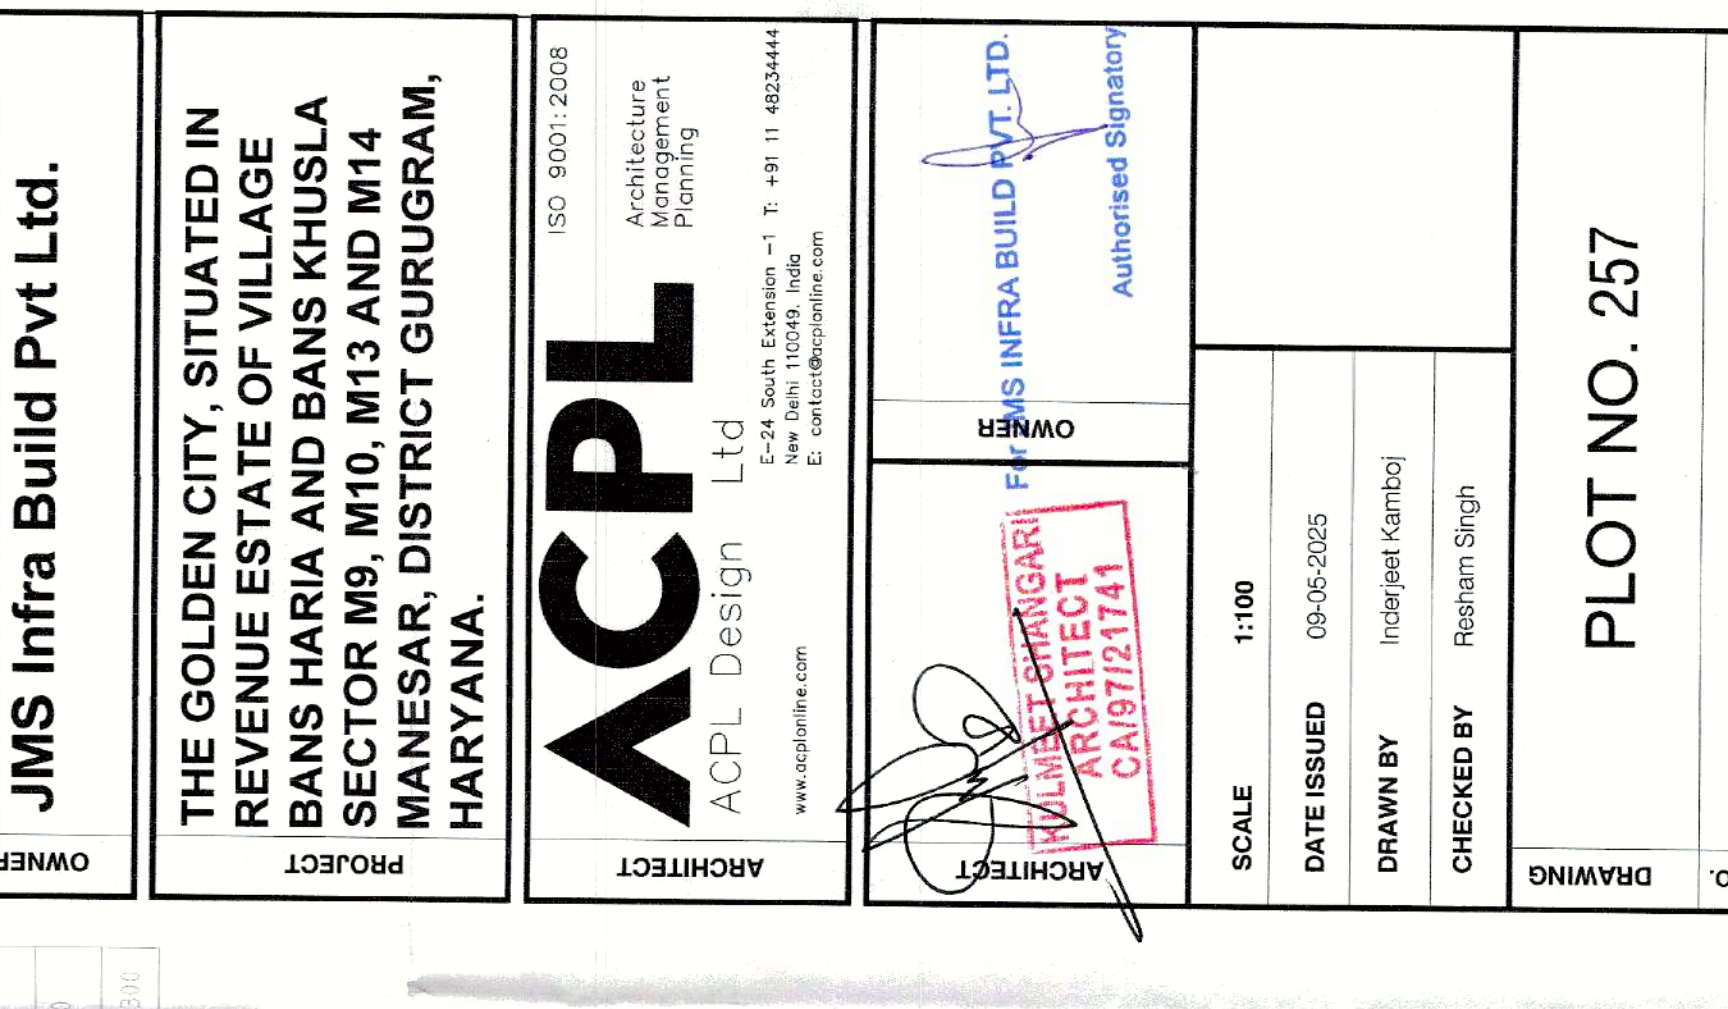

PLOT NO. 257

JMS/PLOT/TYP/A-302

PROPOSED BUILDING OF  
PLOT. NO. 257  
BY JMS INFRA BUILD PVT LTD IN  
SECTOR M9, M10, M13 AND M14  
MANESAR, DISTRICT  
GURUGRAM, HARYANA.

- ALL LIFTS SHALL HAVE LOW VOLT POWER BACK-UP.
- ALL ELECTRICAL INSTALLATIONS SHALL BE AS PER PROVISION OF NBC.
- FIRE FIGHTING / SAFETY PROVISIONS WILL BE AS PER RELEVANT NBC/PROVISIONS.
- BASEMENT AREA SHALL HAVE MECHANICALLY VENTILATED.
- ALL TOILETS AND KITCHEN ARE MECHANICALLY VENTILATED.
- BUILDING HAS AUTOMATIC SPRINKLER SYSTEM WHEREVER REQUIRED BY NBC.
- BUILDING WILL BE DESIGNED / STRUCTURED AS PER RELEVANT IS CODES FOR SEISMIC RESISTANCE.
- SOME OF THE REQUIRED CAPACITY SHALL BE PROVIDED ON ROOF TOP.
- FMC TO H/C AND STAIRCASE TO STAIRCASE DISTANCE WILL NOT BE MORE THAN 45 M.

## SUBMISSION DRAWING

**JMS Infra Build Pvt Ltd.**

PROJECT  
THE GOLDEN CITY, SITUATED IN  
REVENUE ESTATE OF VILLAGE  
BANS HARIA AND BANS KHUSLA  
SECTOR M9, M10, M13 AND M14  
MANESAR, DISTRICT GURUGRAM,  
HARYANA.

**ARCHITECT**

**ACPL**

ACPL Design Ltd

Architecture  
Management  
Planning

ISO 9001:2008

C-24 South Extension -1  
New Delhi 110019, India  
E: [info@acplonline.com](mailto:info@acplonline.com)  
[www.acplonline.com](http://www.acplonline.com)

T: +91 11 48234444

ARCHITECT



**HOLMEST CHANGARI**  
**ARCHITECT**  
**CA/97/21741**

OWNER



**INFRA BUILD PVT. LTD.**  
**Authorised Signatory**

|             |                 |
|-------------|-----------------|
| SCALE       | 1:100           |
| DATE ISSUED | 09-05-2025      |
| DRAWN BY    | Indrajit Kamboj |
| CHECKED BY  | Risham Singh    |