




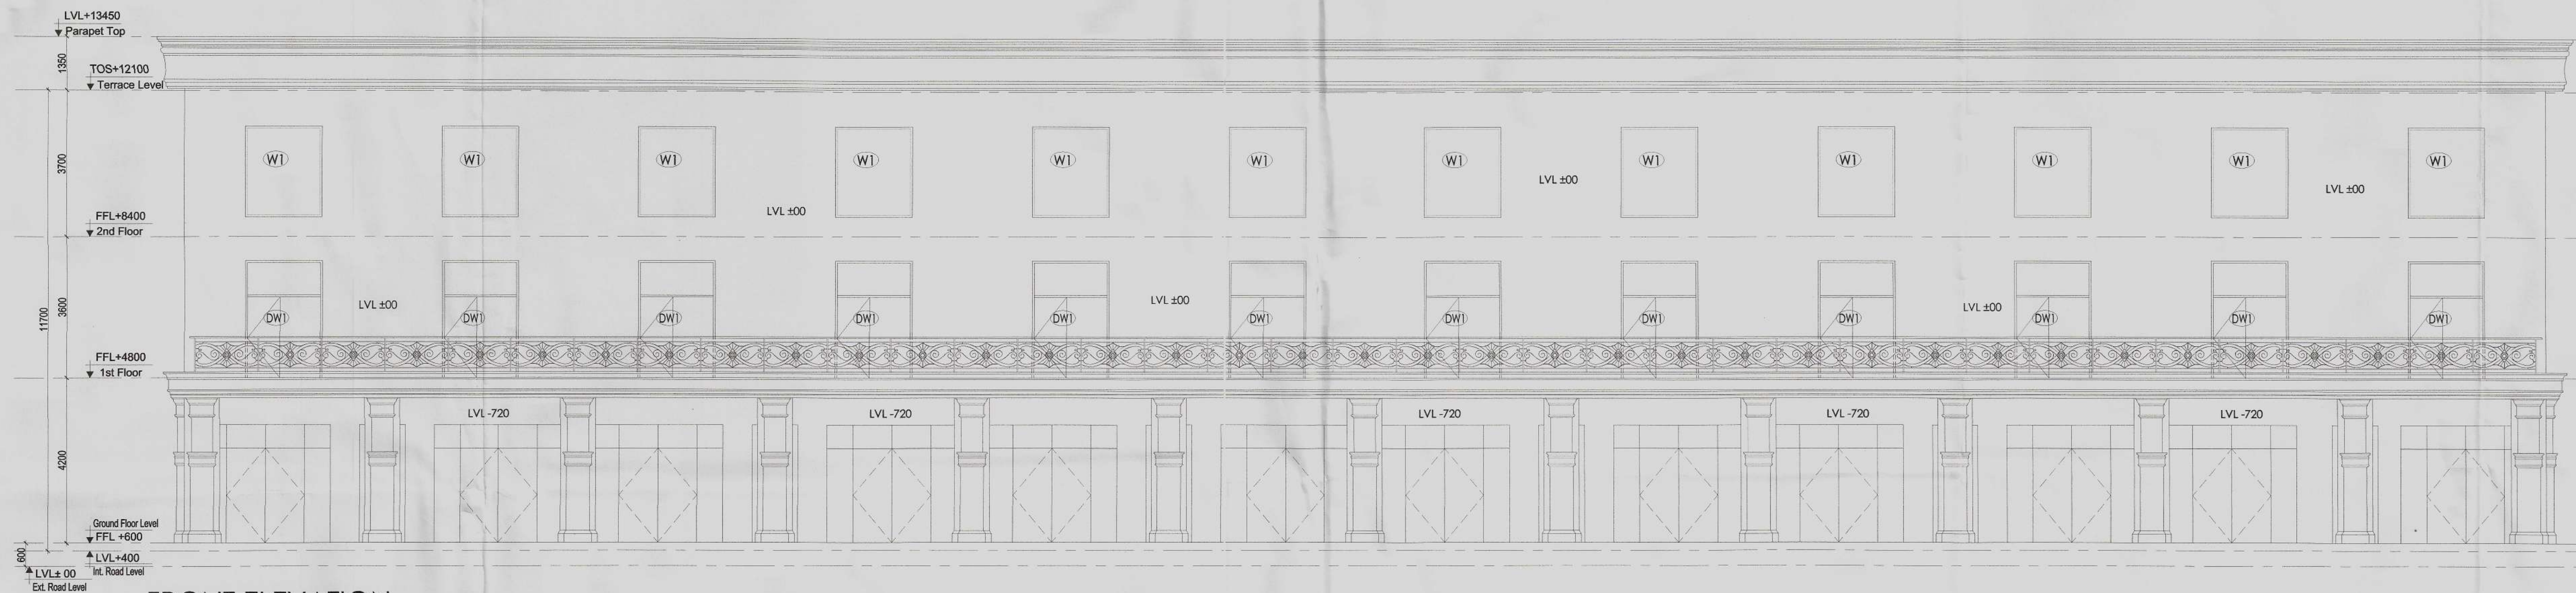

FRONT ELEVATION

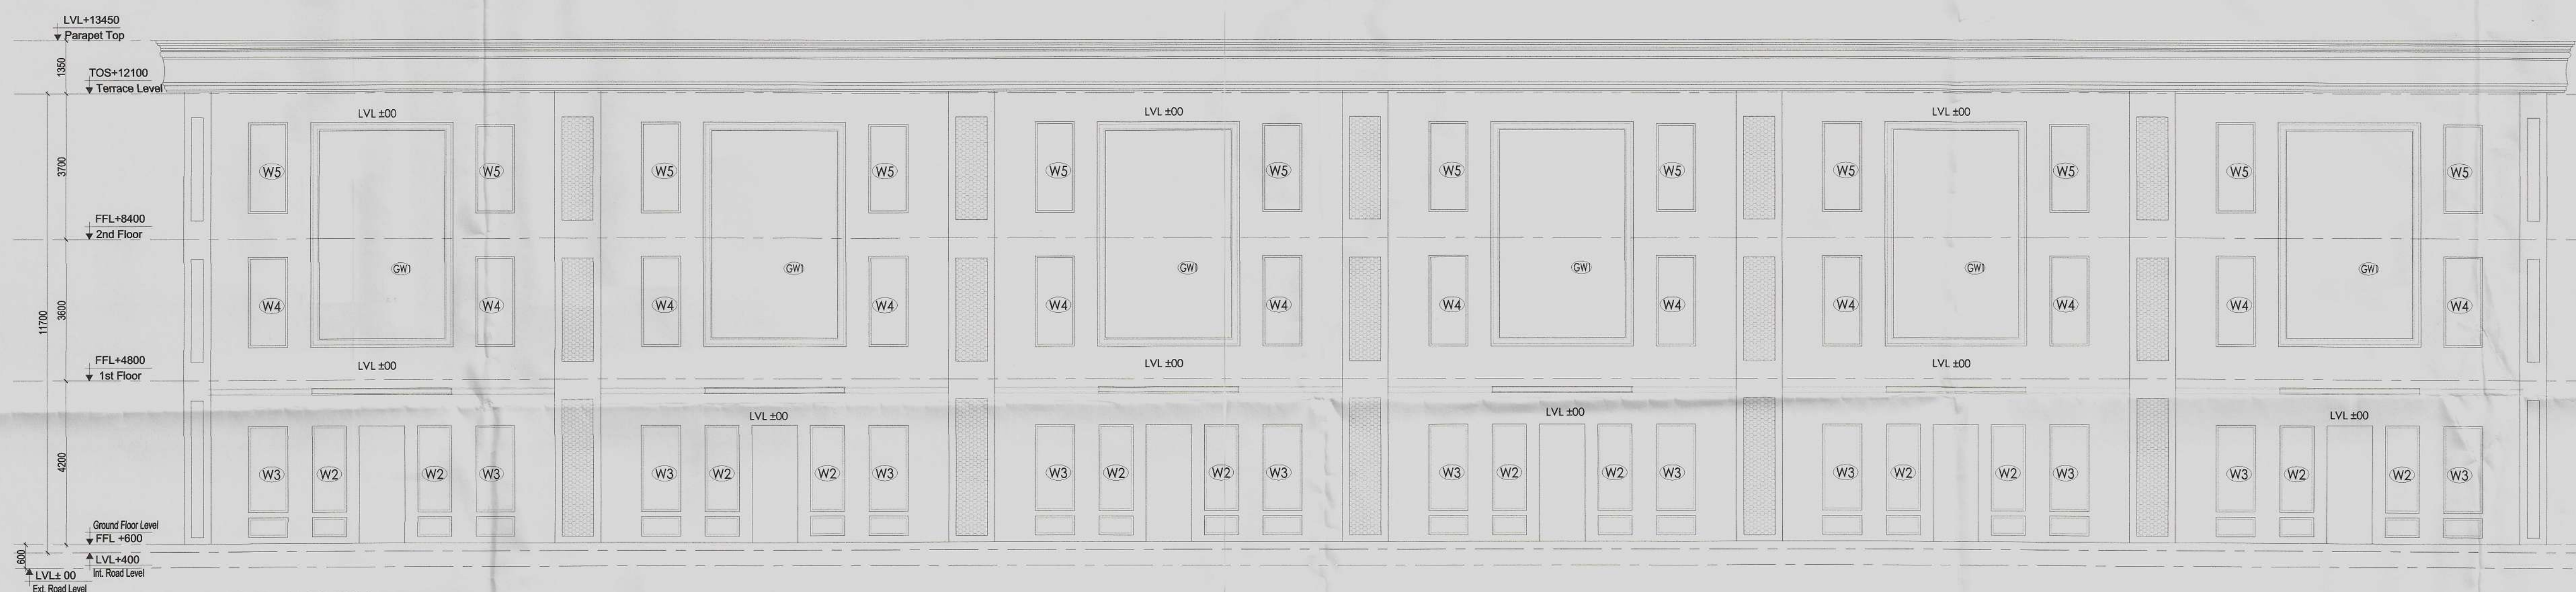

REAR ELEVATION

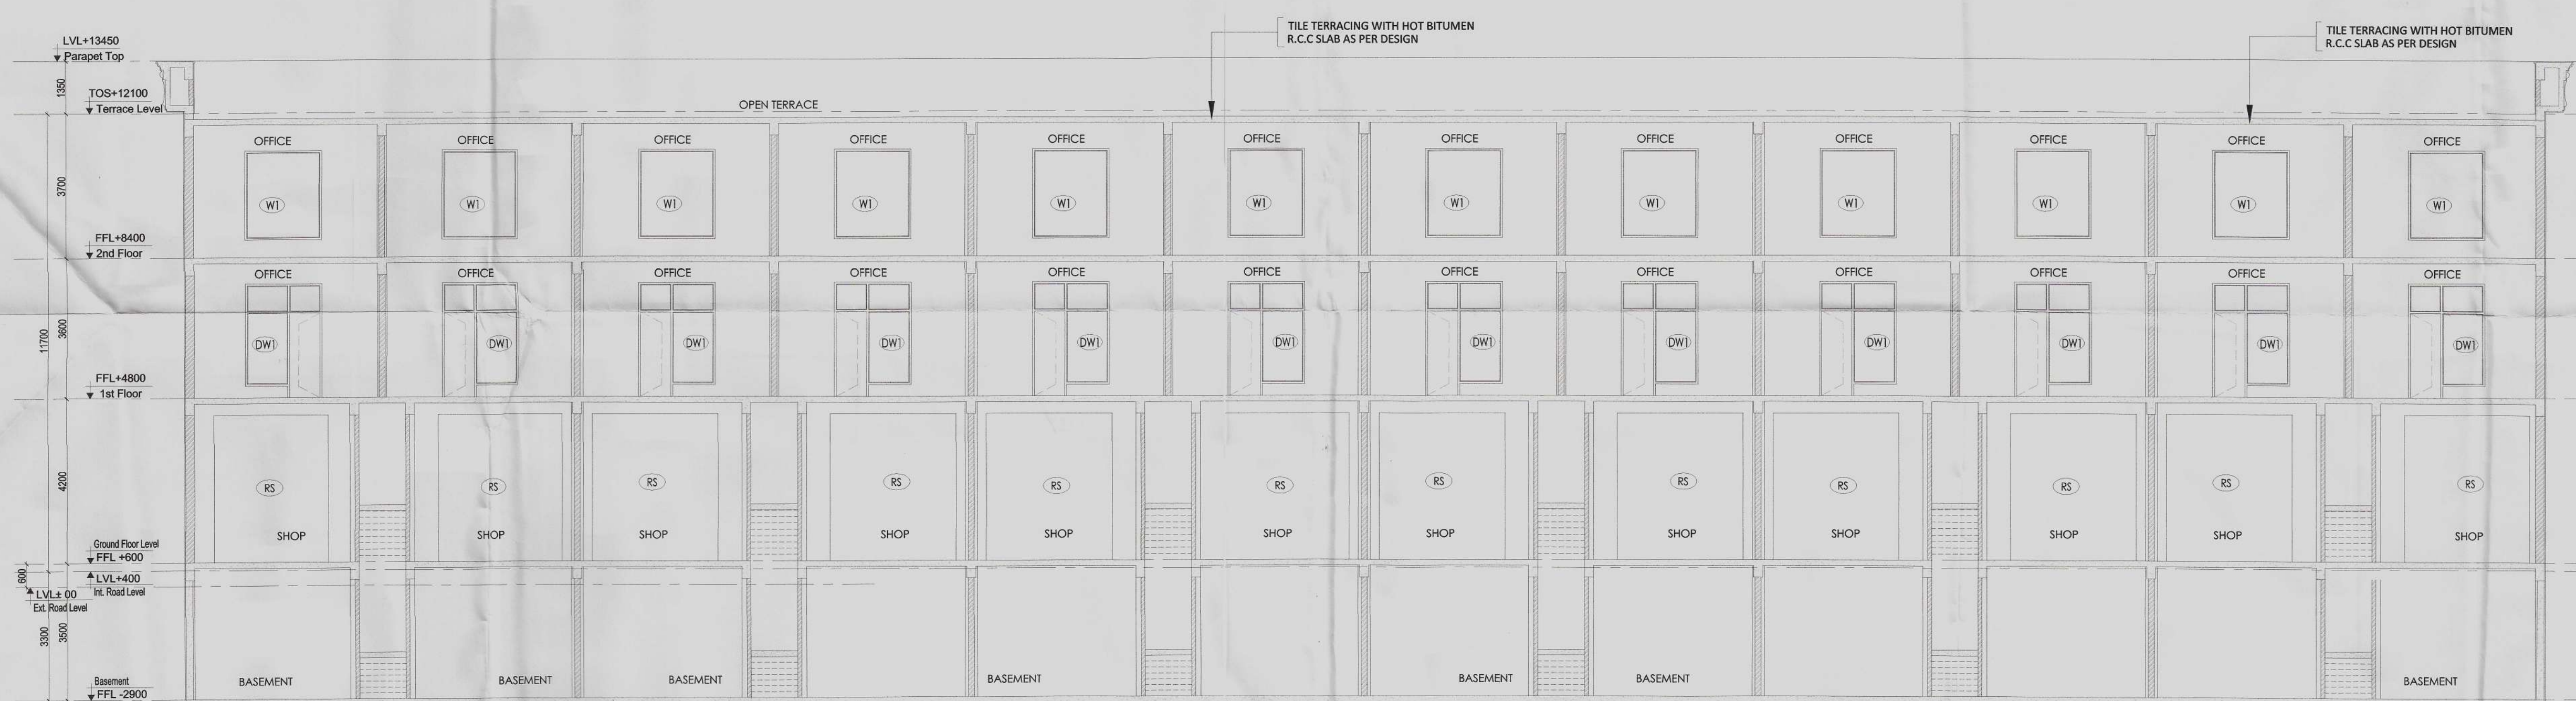

SECTION-XX

A.D.F.O. (HQ)
DFS PK
Member B.P.

Architect (HQ)

S.T.P. (HQ)
Member Secretary
B.P.C.

S.T.P. (F)
Member
B.P.C.

C.T.P. (Hr.)
Chairman
B.P.C.

(RAM AVTAR BASOI)
A.D.

(BALWANT SINGH)
S.D.

SCHEDULE OF DOORS & WINDOWS

TYPE	SIZE (L X H)	CILL	LINTEL	REMARK
DW1	2000 X 2985	---	2985	
D1	1050 X 2450	---	2450	
D2	750 X 2150	---	2150	
W1	2000 X 2305	500	2805	
W2	900 X 2210	790	3000	
W3	1500 X 2210	790	3000	
W4	1500 X 2300	685	2985	
W5	1500 X 2305	500	2805	
GW1	3250 X 5290	900	6190	

PROJECT :

ADDITIONAL AND REVISED BUILDING PLAN OF COMMERCIAL COLONY (MIX LAND USE COMMERCIAL/RESIDENTIAL) FOR AN ADDITIONAL LAND MEASURING 11.49375 ACRES (LICENCE NO-51 OF 2017 DATED 22/07/2017) AND 0.144 ACRES (LICENCE NO-52 OF 2017 DATED 22/07/2017), TOTAL ADDITIONAL AREA 11.63775 ACRES IN LICENSED COMMERCIAL COLONY (MIX LAND USE COMMERCIAL/RESIDENTIAL) MEASURING 10.6585 ACRES (2.0875+8.571 ACRES, LICENCE NO.17 OF 2012 DATED 02.03.2012 AND LICENCE NO-62 OF 2012 DATED 15/06/2012), THERE BY MAKING THE TOTAL SCHEME AREA 22.29625 ACRES, SECTOR-79, FARIDABAD BEING DEVELOPED BY ROBUST BUILDWELL PVT. LTD.

DRAWING TITLE

SCO NO = 170, 172, (177 to 180), (182 to 187), (188 to 191), (193 to 195), (197 to 199), 201 & 202 = 24 No's

ELEVATION & SECTION (POCKET-7)

DATE : JAN 2018

DEALT BY:

ARCHITECT

MD. AMANULLAH

ARCHITECT

CA NO. 2012/54539

OWNER

ROBUST BUILDWELL PVT. LTD.

SHEET NO.

69