



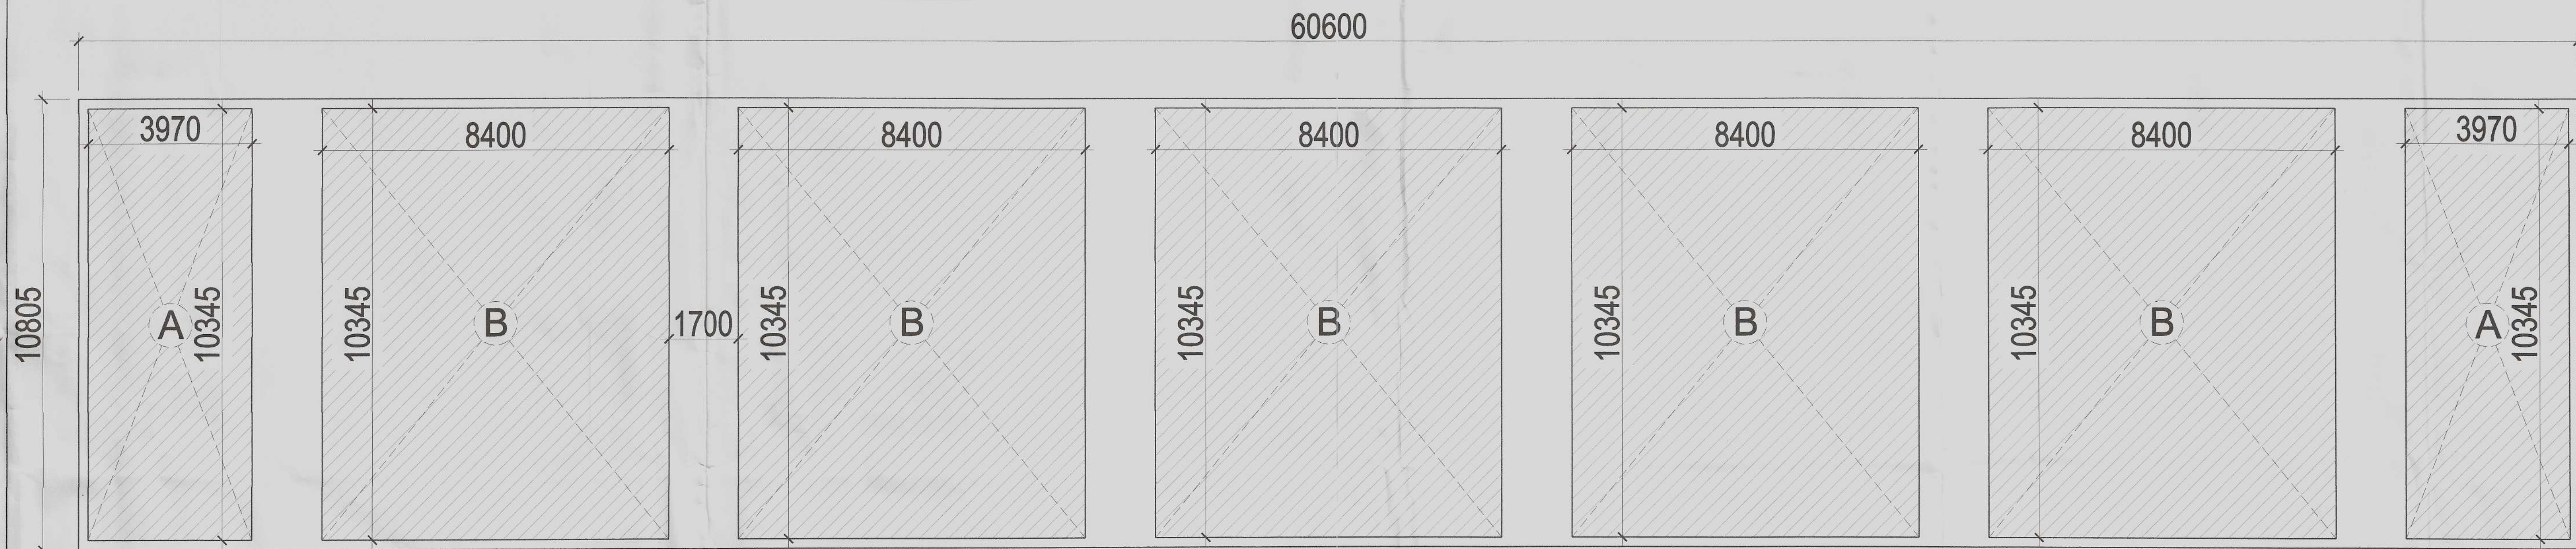

GROUND FLOOR PLAN

Architect (HQ)
S.T.P. (Hr.)
Member Secretary
B.P.C.
S.T.P. (F)
Member
B.P.C.
C.T.P. (Hr.)
Chairman
B.P.C.
(BALWANT SINGH) S.D.
A.D.P.O. (HQ)
DFS P.K.L.
Member E

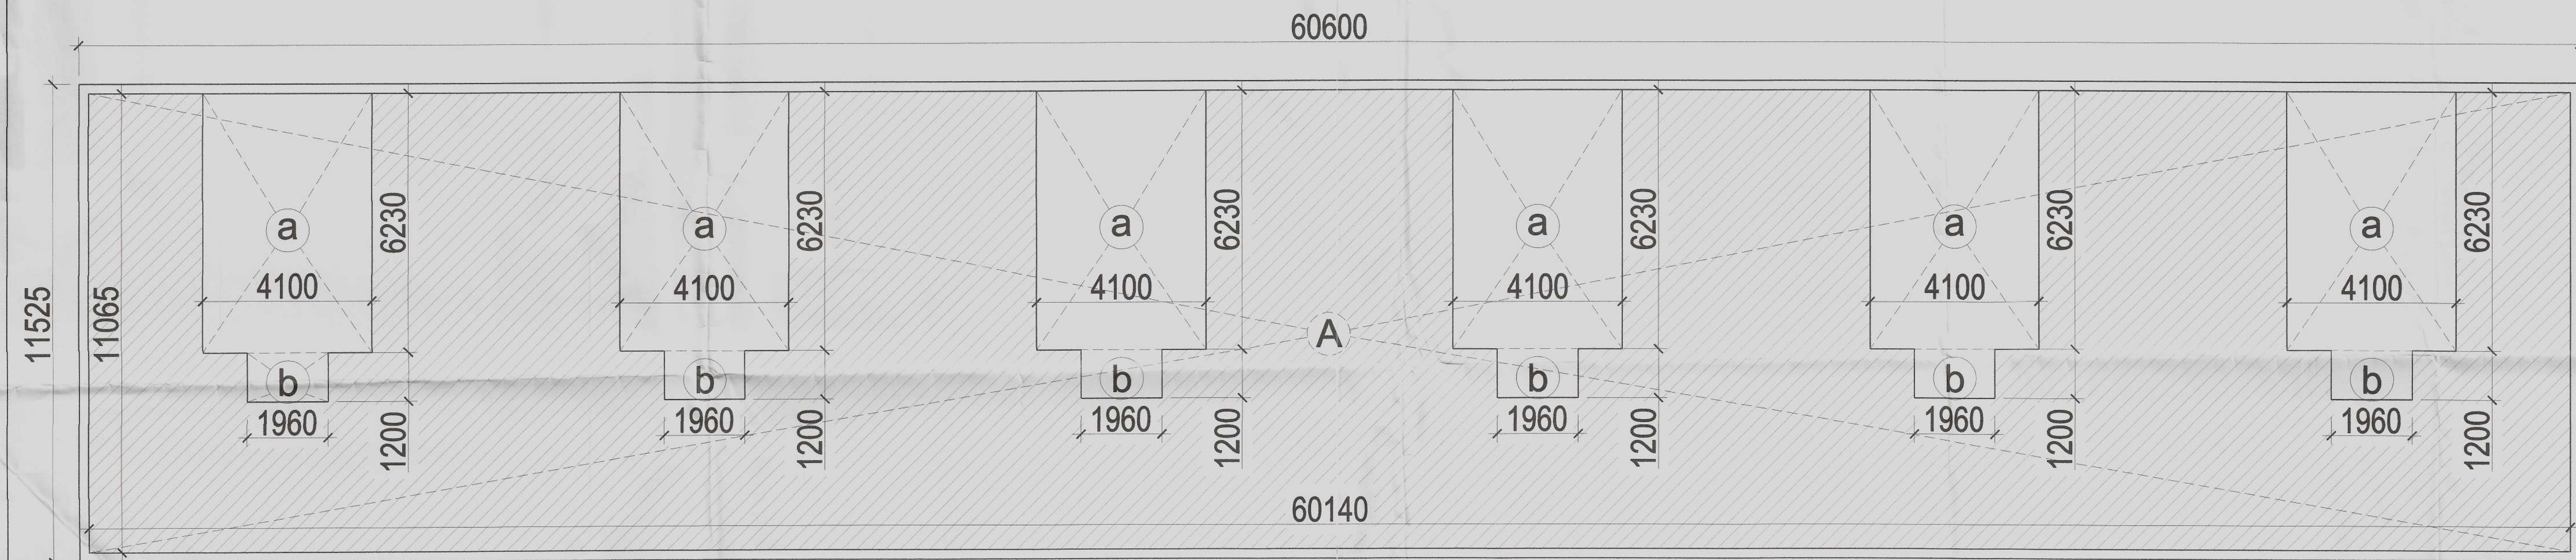


FIRST FLOOR PLAN

CARPET AREA UNDER GROUND FLOOR							
A	=	3.970	x	10.345	x	2	= 82.139 Sq.mt
B	=	8.400	x	10.345	x	5	= 434.490 Sq.mt
TOTAL						=	516.629 Sq.mt

CARPET AREA UNDER FIRST FLOOR							
A =	60.140	x	11.065	x	1 =	665.449	Sq.mt
TOTAL =						665.449	Sq.mt
Deductions							
a =	4.100	x	6.230	x	6 =	153.258	Sq.mt
b =	1.960	x	1.200	x	6 =	14.112	Sq.mt
TOTAL =						167.370	Sq.mt

CARPET AREA UNDER SECOND FLOOR									
A	=	60.140	x	11.065	x	1	=	665.449	Sq.mt
TOTAL							=	665.449	Sq.mt
Deductions									
a	=	4.100	x	6.230	x	6	=	153.258	Sq.mt
TOTAL							=	153.258	Sq.mt
CARPET AREA FOR SECOND FLOOR									
665.449	-	153.258					=	512.191	Sq.mt

TOTAL AREA FOR POCKET- 7A	=	1526.900	Sq.mt
TOTAL AREA FOR POCKET- 7B	=	1526.900	Sq.mt

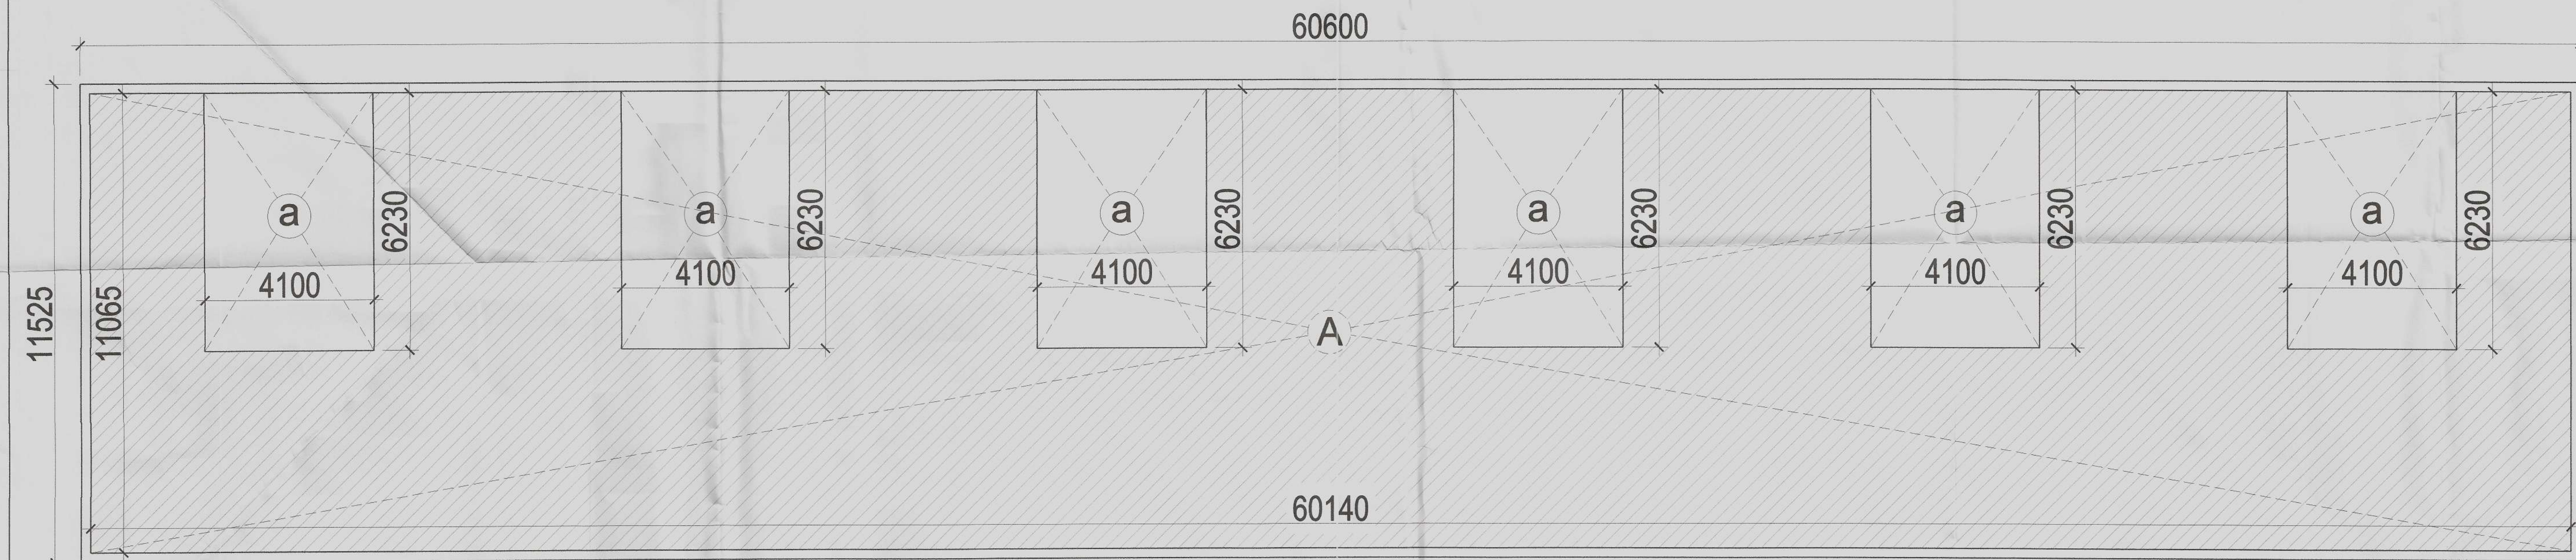

SECOND FLOOR PLAN

PROJECT:
ADDITIONAL AND REVISED BUILDING PLAN OF
COMMERCIAL COLONY (MIX LAND USE
COMMERCIAL/ RESIDENTIAL) FOR AN ADDITIONAL
LAND MEASURING 11.49375 ACRES (LICENCE NO-51 OF
2017 DATED 22/07/2017) AND 0.144 ACRES (LICENCE
NO-52 OF 2017 DATED 22/07/2017) - TOTAL ADDITIONAL
AREA 11.63775 ACRES IN LICENSED COMMERCIAL
COLONY (MIX LAND USE COMMERCIAL/RESIDENTIAL)
MEASURING 10.6585 ACRES (2.0875+8.571 ACRES,
LICENCE NO.17 OF 2012 DATED 02.03.2012 AND LICENCE
NO-62 OF 2012 DATED 15/06/2012), THERE BY MAKING
THE TOTAL SCHEME AREA 22.29625 ACRES ,
SECTOR-79, FARIDABAD BEING DEVELOPED BY
ROBUST BUILDWELL PVT. LTD.

DRAWING TITLE
SCO NO - 170, 172, (177 to 180), (182 to 187), (188 to 191), (193 to 195),
(197 to 199), 201 & 202 - 24 No's
CARPET AREA
(POCKET-7A & 7B)
DATE : JAN 2018
DEALT BY:
ARCHITECT
MD. AMANULLAH
ARCHITECT
CA NO. 2012/54539
SCALE :- 1 : 100
CHECKED BY:
OWNER
SHEET NO.