


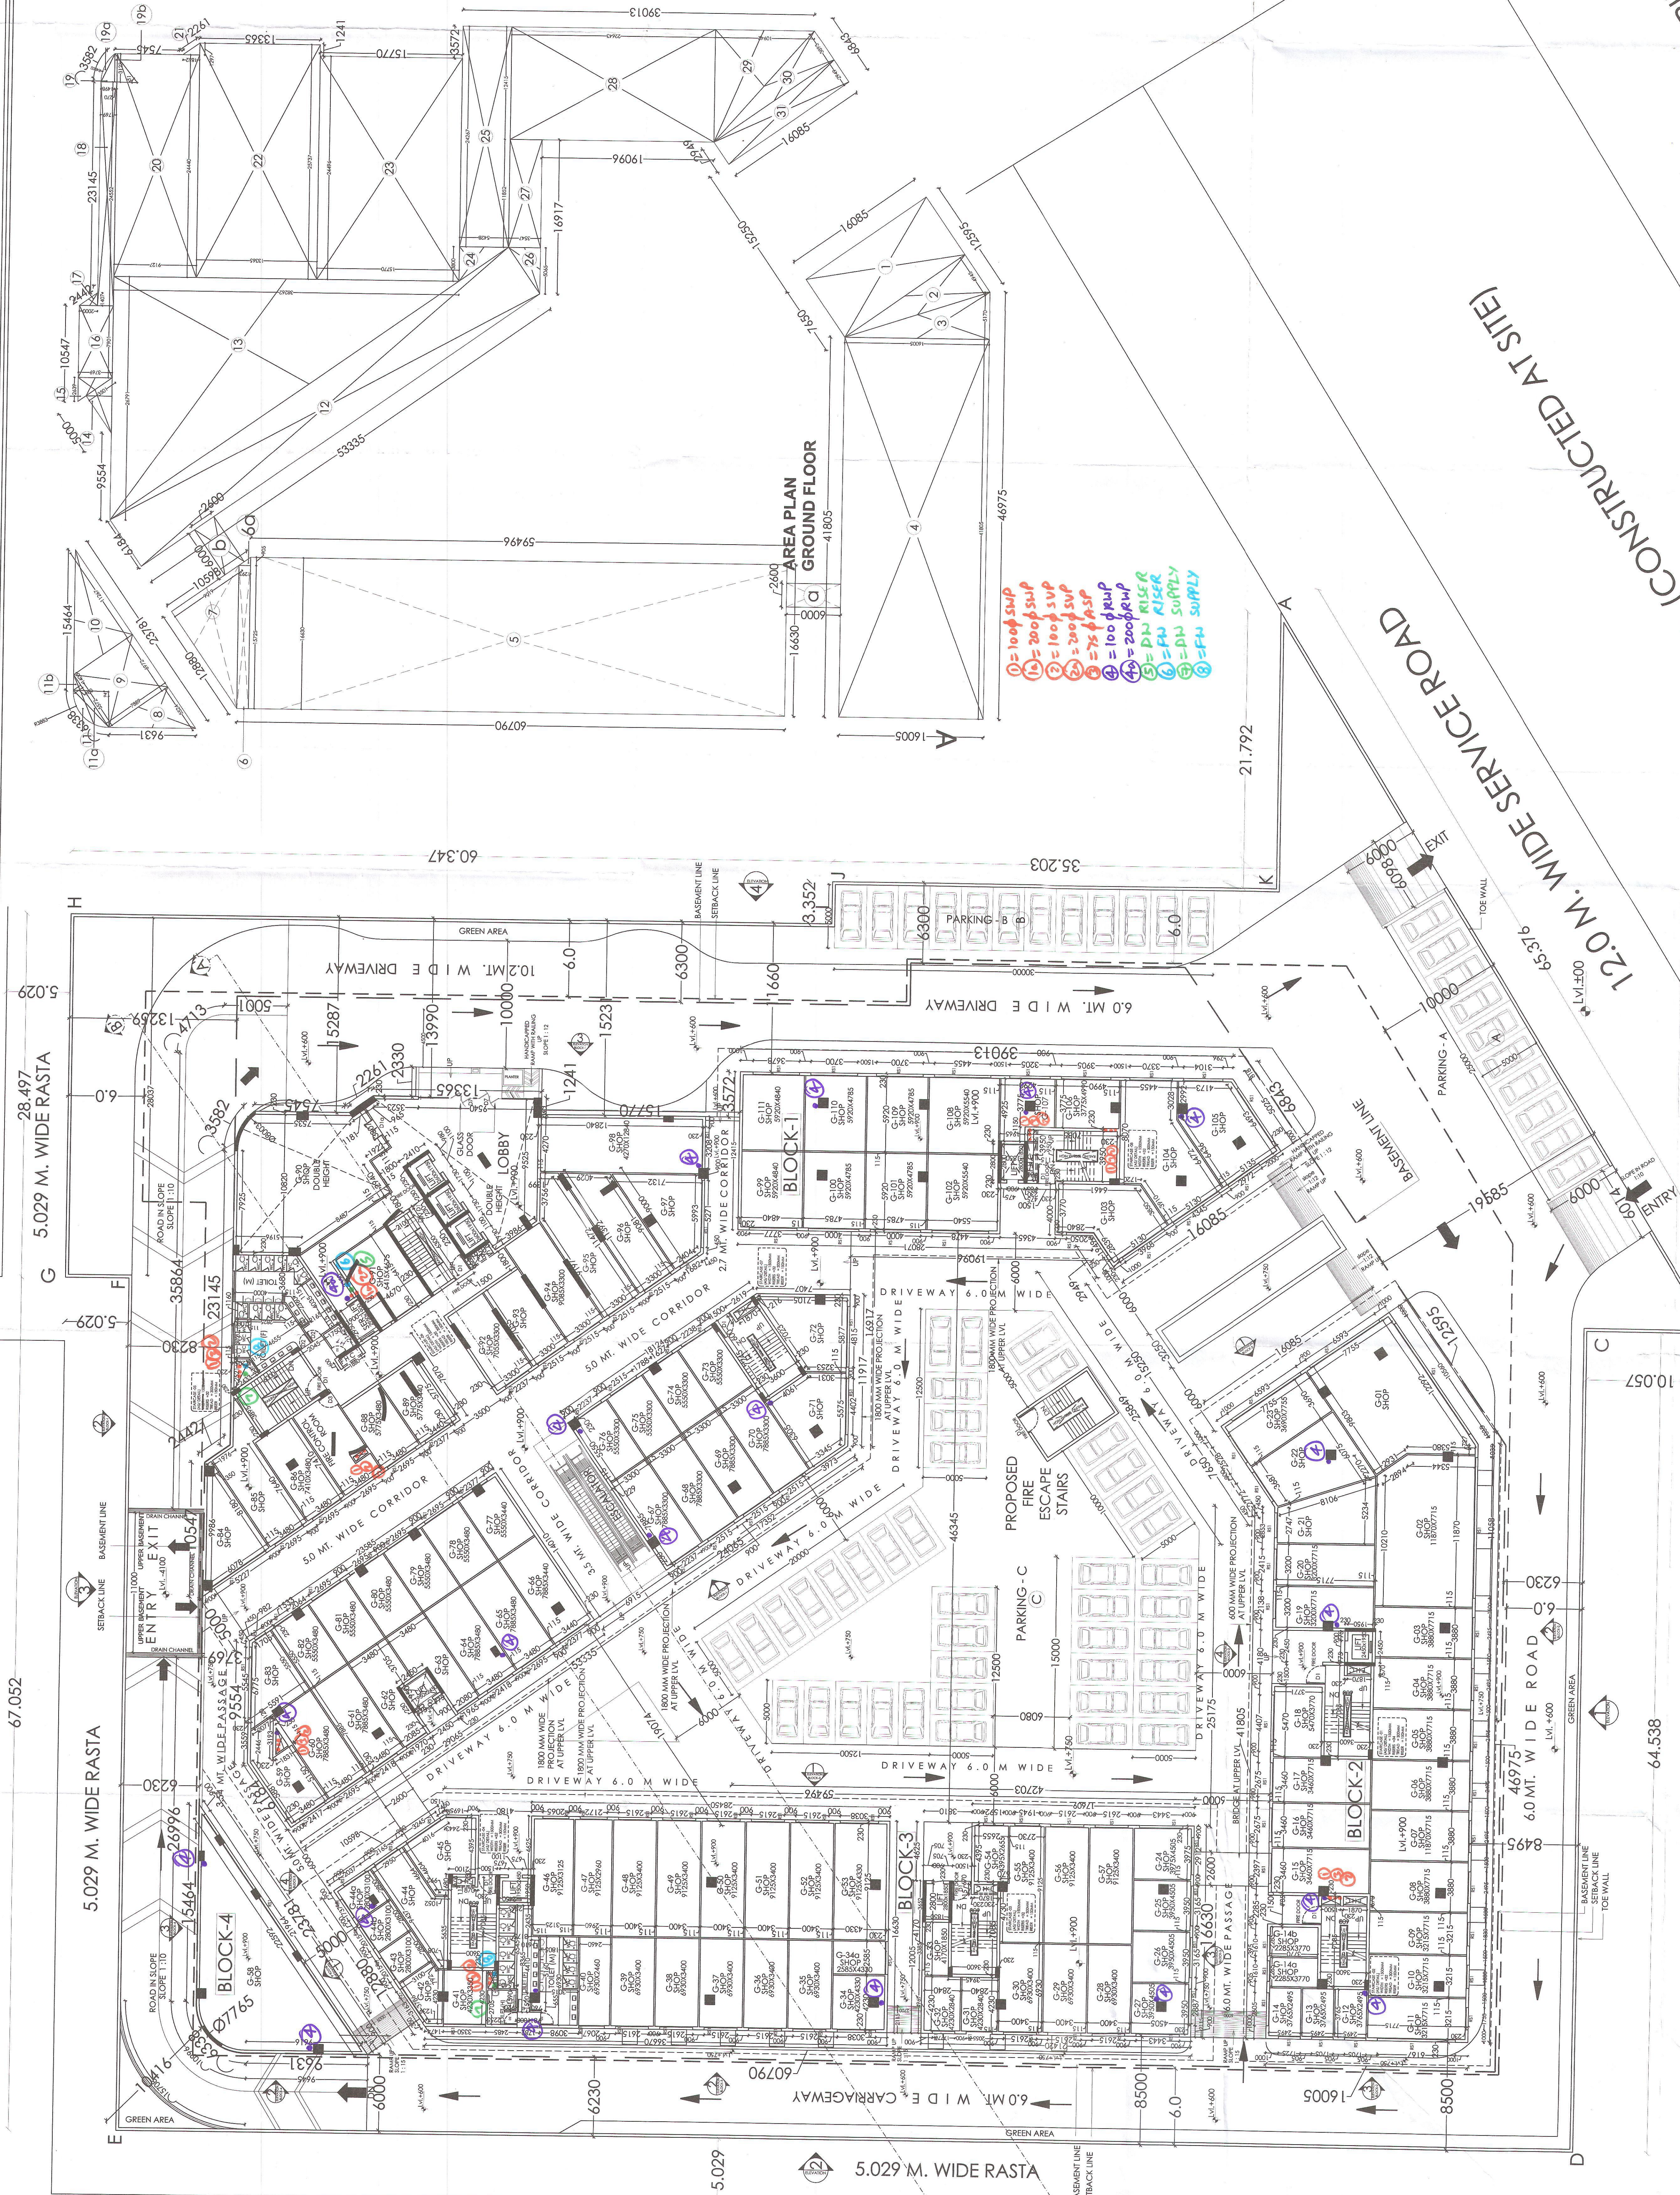

AREA CALCULATION GROUND FLOOR 85

S.NO	DESCRIPTIONS	LENGTH (MTR.)	WIDTH (MTR.)	NOS.	AREA (SQ.M)
A GROUND FLOOR					
1		7.650	16.085	1.00	123.050
2		4.945	16.085	0.50	39.770
3		5.170	16.005	0.50	41.373
4		41.805	16.005	1.00	669.089
5		16.630	59.496	1.00	989.418
6		15.725	1.253	1.00	20.332
6a		0.905	1.253	0.50	0.565
7		9.019	12.860	0.50	58.082
8		5.524	7.889	0.50	21.789
9		6.972	7.889	1.00	55.002
10		11.267	7.889	0.50	44.443
11a		5.572	0.960	0.50	2.730
11b		1.400	0.960	0.50	0.686
12		6.184	53.335	1.00	329.824
13		26.791	38.262	0.50	512.539
14		3.501	5.000	0.50	8.753
15		2.639	3.769	0.50	4.973
16		7.901	3.769	1.00	29.779
17		1.407	2.000	0.50	1.407
18		24.552	1.769	1.00	43.432
19a		3.123	1.498	0.50	2.339
19b		3.123	0.270	1.00	0.843
20		24.440	9.127	1.00	223.064
21		1.297	1.852	0.50	1.201
22		25.737	13.365	1.00	343.975
23		24.496	15.770	1.00	386.302
24		3.800	5.428	0.50	10.313
25		24.267	5.428	0.50	131.721
26		5.065	3.547	0.50	8.963
27		11.852	3.547	1.00	42.039
28		12.415	22.643	1.00	281.113
29		10.942	12.415	0.50	67.922
30		3.893	16.085	0.50	31.309
31		16.085	2.949	1.00	47.435
a		2.000	6.000	1.00	15.600
b		6.000	2.600	1.00	15.600
CIRCULAR SEGMENTS					
	RADIUS (MTR.)	ANGLE DEGREE	NOS	AREA	
11	3.883	94	1	4.780	
19a	4.002	51	1	0.916	
TOTAL COVERED AREA ON GF					4612.513

PROJECT
PROPOSED BUILDING PLAN OF COMMERCIAL COLONY MEASURING 2.85 ACRES (LICENCE NO. 100 OF 2013 DATED 02/12/2013) IN SECTOR-85, GURGAON MANESAR URBAN COMPLEX BEING DEVELOPED BY M/S K S PROPART PVT. LTD.

ARCHITECTS
SANJIV TANDON ARCHITECTS PVT. LTD.
GURGAON.

OWNER'S SIGN
ARCHITECT SIGN

GROUND FLOOR PLAN (BLOCK - 1 TO 4)
ISSUE DATE: 02.12.2013
SCALE: 1:200
DESK BY: SARVESH
CHECKED BY: SANJIV TANDON

PROJECT
PROPOSED BUILDING PLAN OF COMMERCIAL COLONY MEASURING 2.85 ACRES (LICENCE NO. 100 OF 2013 DATED 02/12/2013) IN SECTOR-85, GURGAON MANESAR URBAN COMPLEX BEING DEVELOPED BY M/S K S PROPART PVT. LTD.

ARCHITECTS
SANJIV TANDON ARCHITECTS PVT. LTD.
GURGAON.

OWNER'S SIGN
ARCHITECT SIGN

GROUND FLOOR PLAN (BLOCK - 1 TO 4)
ISSUE DATE: 02.12.2013
SCALE: 1:200
DESK BY: SARVESH
CHECKED BY: SANJIV TANDON

DOOR WINDOW SCHEDULE

S.NO	TYPE	WIDTH	HEIGHT	UNIT	CILL
01	D1	1500	2400	2400	0
02	D1G	1500	2400	2400	0
03	D2	1000	2400	2400	0
04	D4	750	2400	2400	0
05	D4	750	2400	2400	0
06	D6	900	2400	2400	0
07	D6	900	2400	2400	0
08	W1	1800	2400	1900	600
09	W2	6105	2400	1900	600
10	W3	1200	2400	1800	600
11	W3	1200	2400	1800	600
12	W4	595/595	2400	1800	600

NOTE - ALL TOILETS ARE MECHANICALLY VENTILATED

GROUND FLOOR PLAN (BLOCK 1 TO 4)