



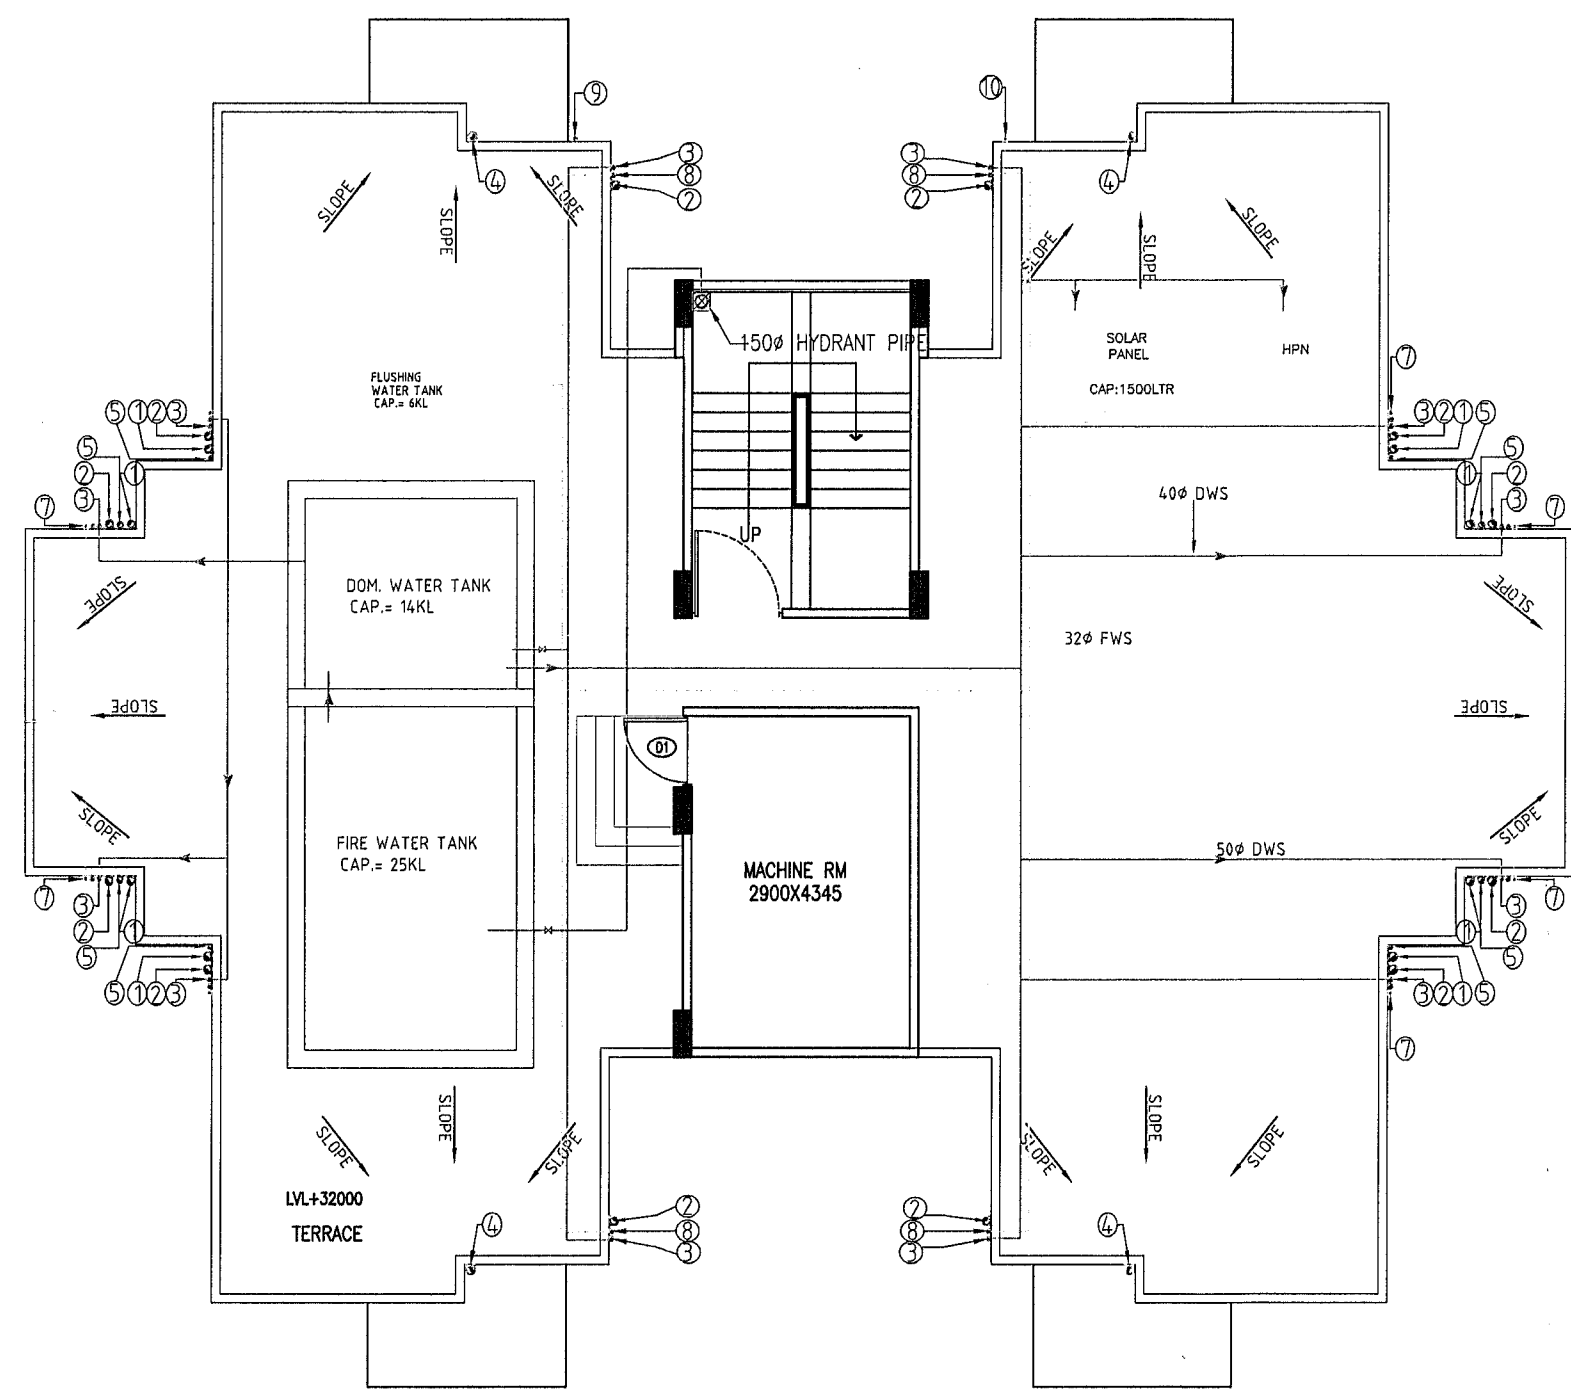


TERRACE FLOOR PLAN

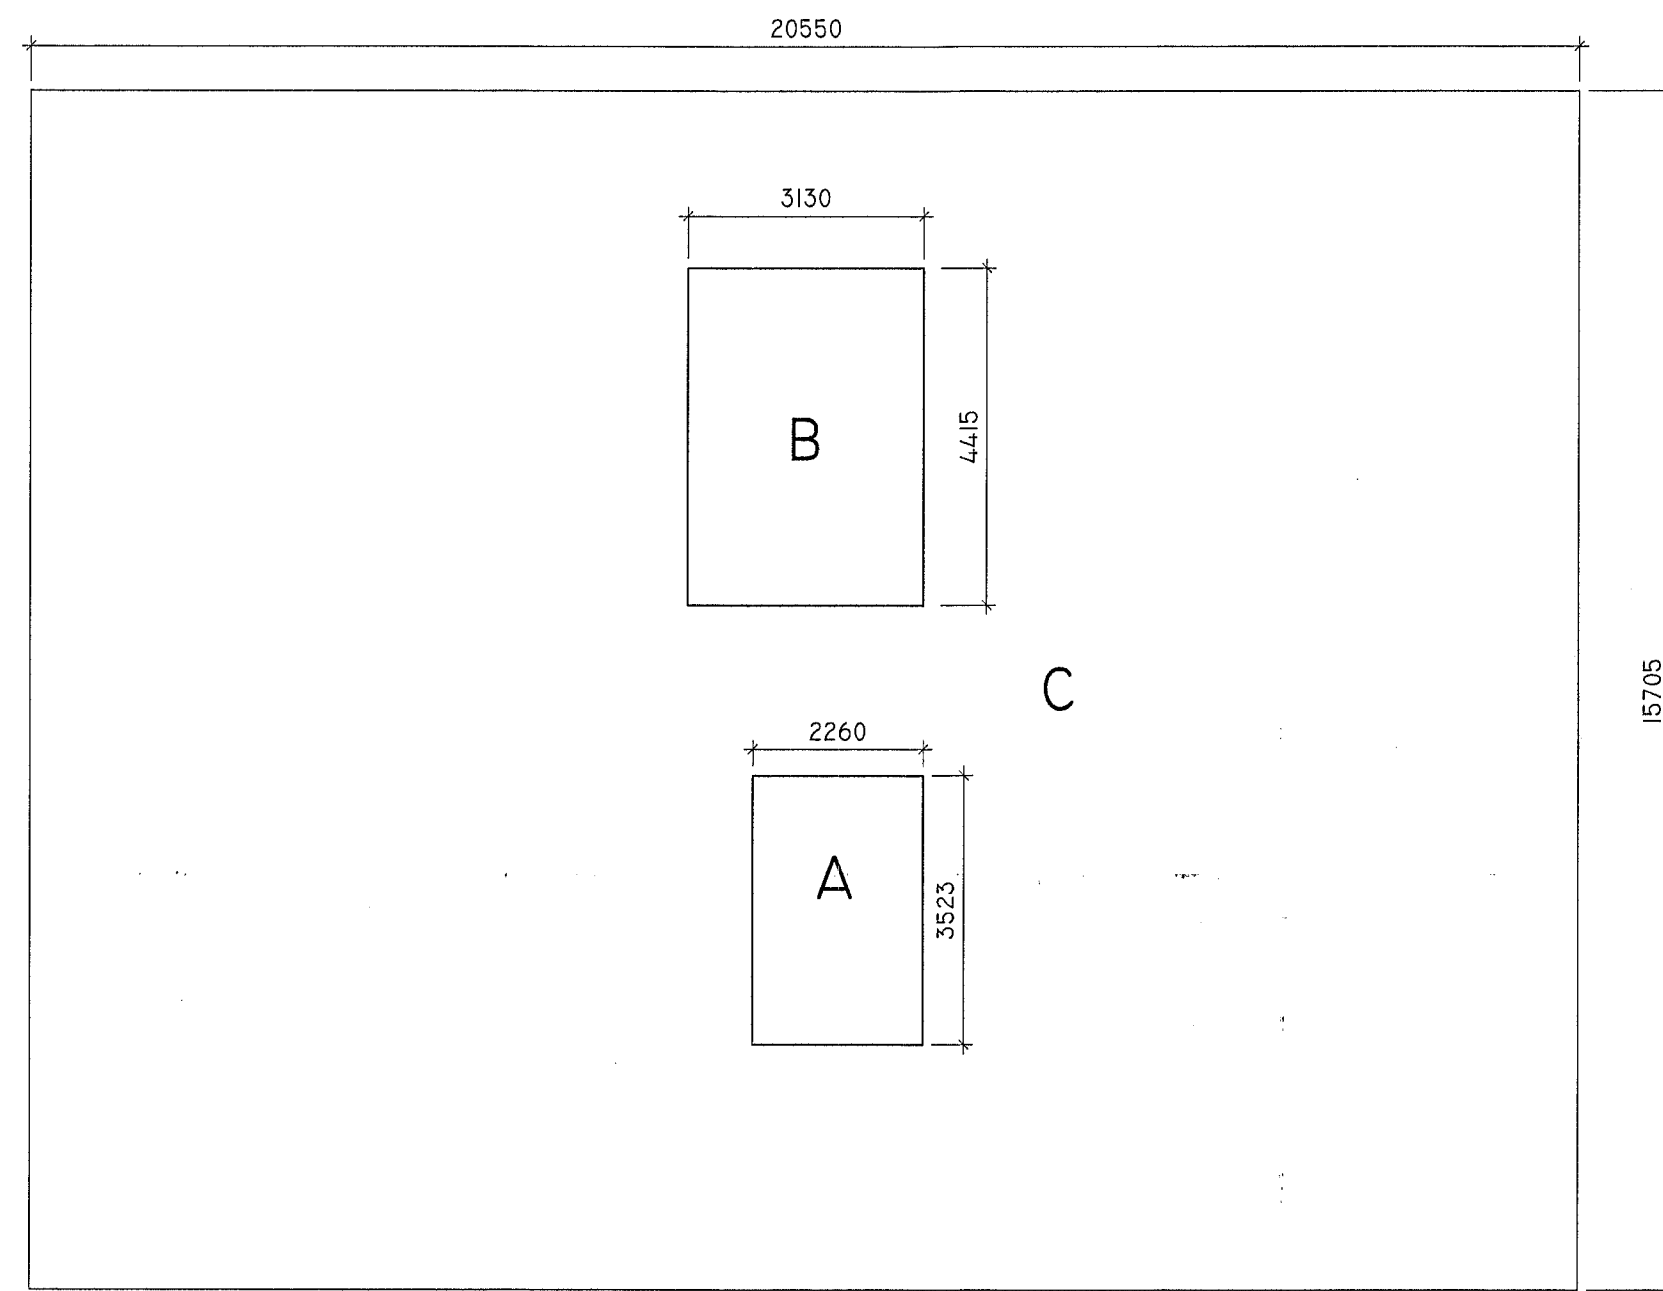


AREA DIGRAM FOR STILT FLOOR

BUILT UP AREA CALCULATIONS FOR STILT FLOOR			
LABEL	GEOMETRY	FORMULA	AREA(SQ. MTS.)
A	RECTANGLE	2.26X3.523	7.96
B	RECTANGLE	3.130X4.415	13.82
TOTAL(T1)			21.78
GROUND COVERAGE			
C	RECTANGLE	20.550X15.705	322.73
STILT AREA FOR PARKING (C-T1)			300.95

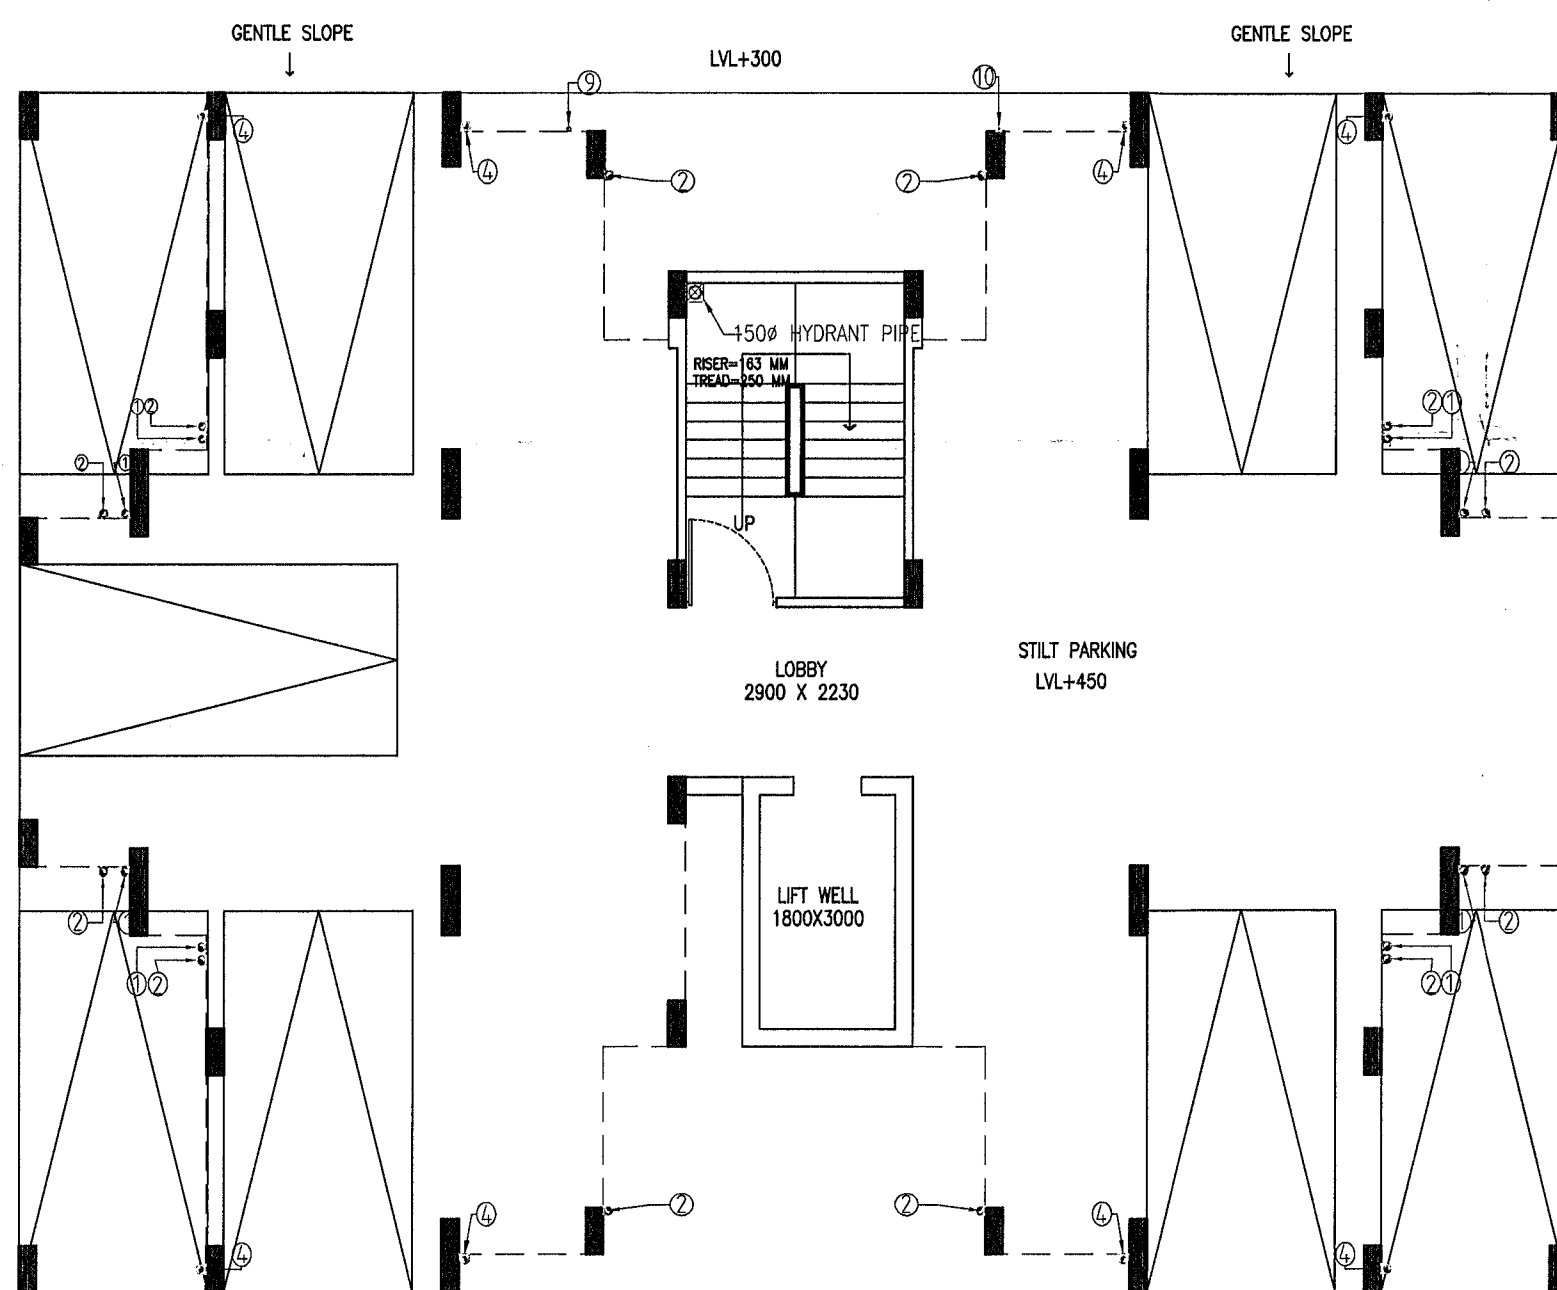

STILT FLOOR PLAN

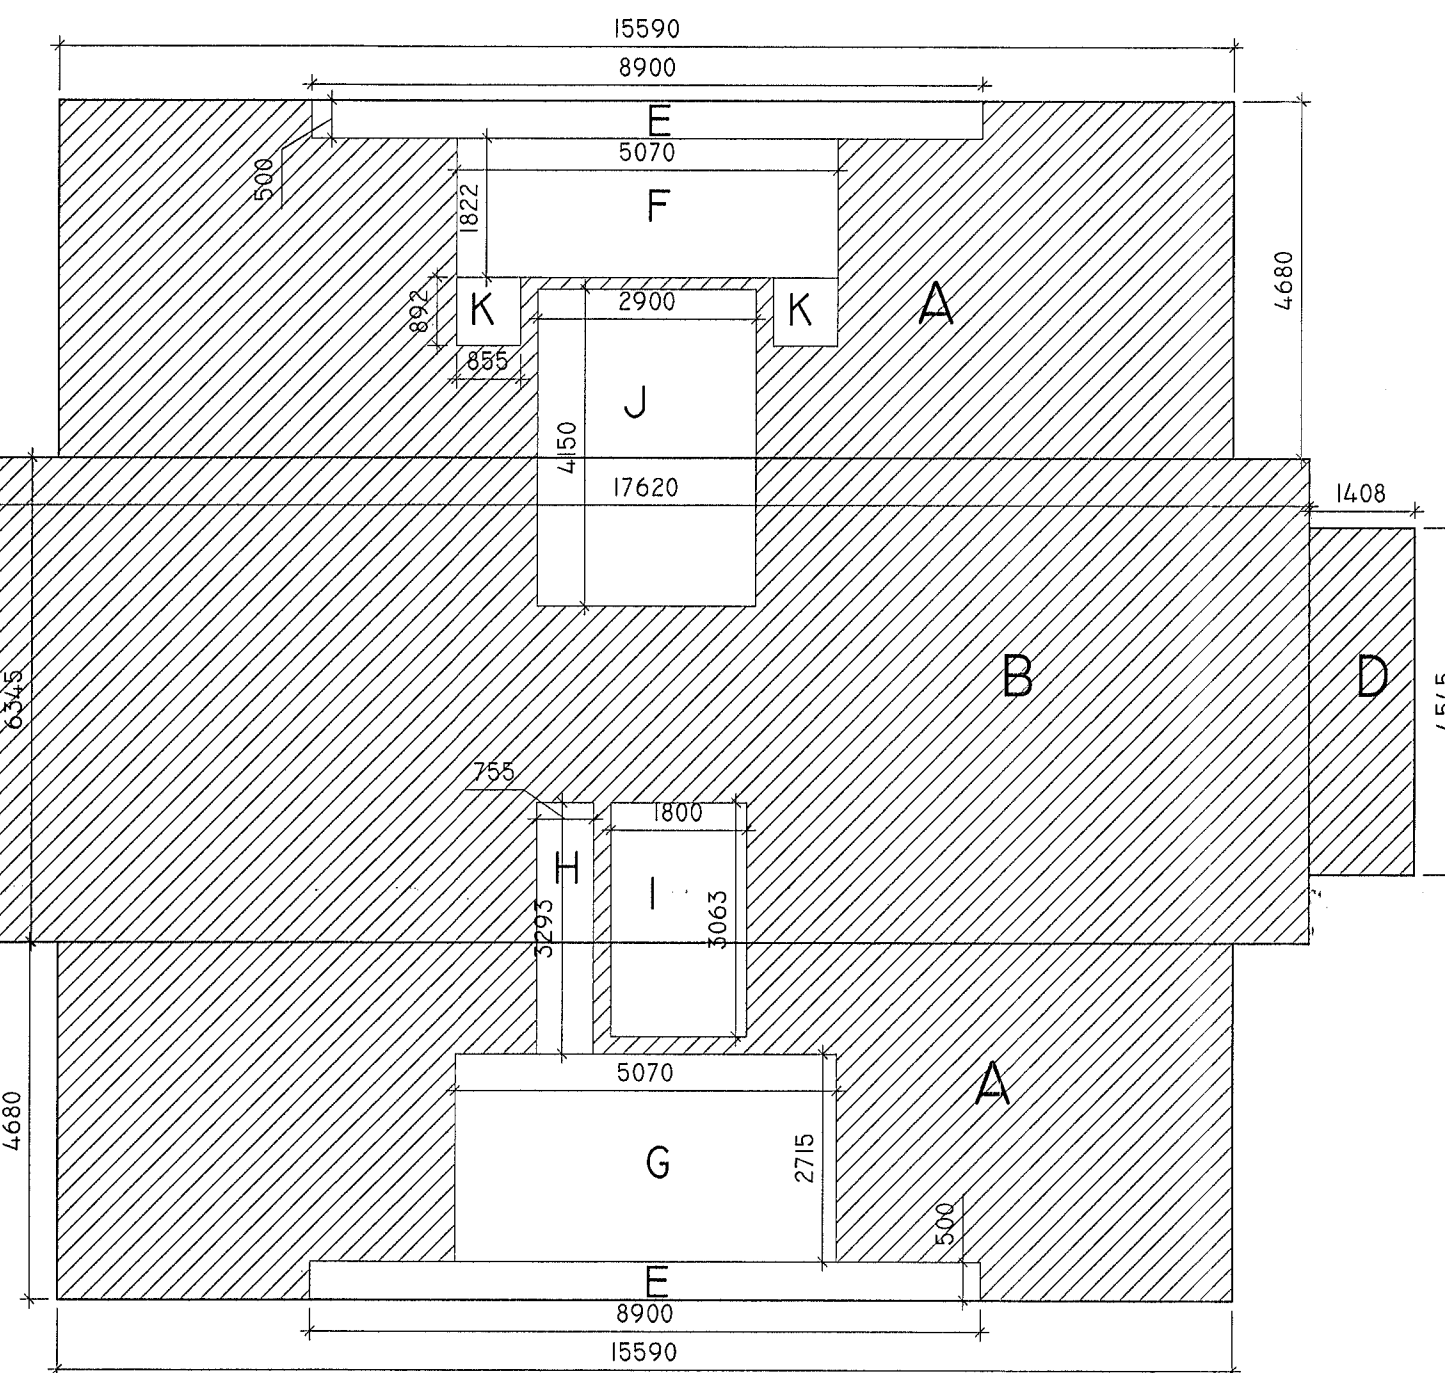

AREA DIGRAM FOR TYPICAL FLOOR

BUILT UP AREA CALCULATIONS FOR TYPICAL FLOOR			
LABEL	GEOMETRY	FORMULA	AREA(SQ. MTS.)
A	RECTANGLE	15.590X4.680X2	145.92
B	RECTANGLE	17.62X6.345	111.80
C	RECTANGLE	1.465X4.545	6.66
D	RECTANGLE	1.408X4.545	6.40
TOTAL(T1)			270.78
DEDUCTIONS			
E	RECTANGLE	8.90X0.5X2	8.90
F	RECTANGLE	5.07X1.822	9.24
G	RECTANGLE	5.07X2.715	13.76
H	RECTANGLE	0.755X3.293	2.49
I	RECTANGLE	1.80X3.063	5.51
J	RECTANGLE	2.90X4.150	12.03
K	RECTANGLE	0.855X0.892X2	1.82
TOTAL DEDUCTIONS (R1)			53.45
NET TOTAL AREA(T)= T1-R1			217.33

S.T.P. (G) Member B.P.C.
 T.P. (H.) Member B.P.C.
 S.D.
 A.P.

S.NO.	DESCRIPTION	SYMBOL
1.	100Ø CI SOIL PIPE	①
2.	100Ø CI WASTE PIPE	②
3.	DOMESTIC WATER SUPPLY PIPE	③
4.	100Ø CI RAIN WATER PIPE	④
5.	75Ø CI VENT PIPE	⑤
6.	FLUSHING WATER SUPPLY PIPE	⑥
7.	HOT WATER SUPPLY PIPE	⑦
8.	DOMESTIC WATER SUPPLY PIPE	⑧
9.	FLUSHING WATER SUPPLY PIPE	⑨
10.	FLOOR TRAP	⑩ FT
11.	DOMESTIC WATER SUPPLY PIPE	DWS
12.	FLUSHING WATER SUPPLY PIPE	FWS
13.	HOT WATER SUPPLY PIPE	HWS

DOOR WINDOW SCHEDULE				
NO.	NAME	SIZE	CILL	DESCRIPTION
1	D1	900 X 2100	-	2100 BEDROOM DOORS
2	D2	750 X 2100	-	2100 TOILET DOORS
3	W1	785 X 1800	600	2400
4	W2	900 X 1350	1050	2400
5	W3	855 X 2100	300	2400
6	W4	1200 X 1800	600	2400
7	V	600 X 750	1650	2400 VENTILATOR
8	D3	750 X 2100	-	2100 BALCONY DOORS

FLOOR PLANS TYPICAL
 UNIT & AREA
 DIAGRAMS-TYPE-II
 PROJECT: PROPOSED BUILDING PLAN
 PROPOSED LOW COST/ AFFORDABLE HOUSING SCHEME
 MEASURING 10.144 ACRES/LICENCE NO. 13 OF 2012 DATED
 22-02-2012 IN SECTOR-37 C, GURGAON, MANESAR URBAN
 COMPLEX ON KHASRA NO.


OWNER
 PRIME IT SOLUTION PVT. LTD.
 B-33, First Floor, Shivalik Colony
 Near Malviya Nagar New Delhi

ARCHITECT
 MAAS
 ARCHITECTURE INTERIORS
 PLANNING
 D-229, Sarvodaya Enclave,
 New Delhi- 110017


SIGNATURE OF OWNER
 For Prime It Solution
 VIVEK PURI
 14/08/2013

SIGNATURE OF ARCHITECT
 MAAS
 ARCHITECTURE INTERIORS
 PLANNING
 D-229, Sarvodaya Enclave,
 New Delhi- 110017

DRG. NO. : LCH/S/06
 SCALE- 1: 100
 DATE : 24-12-12

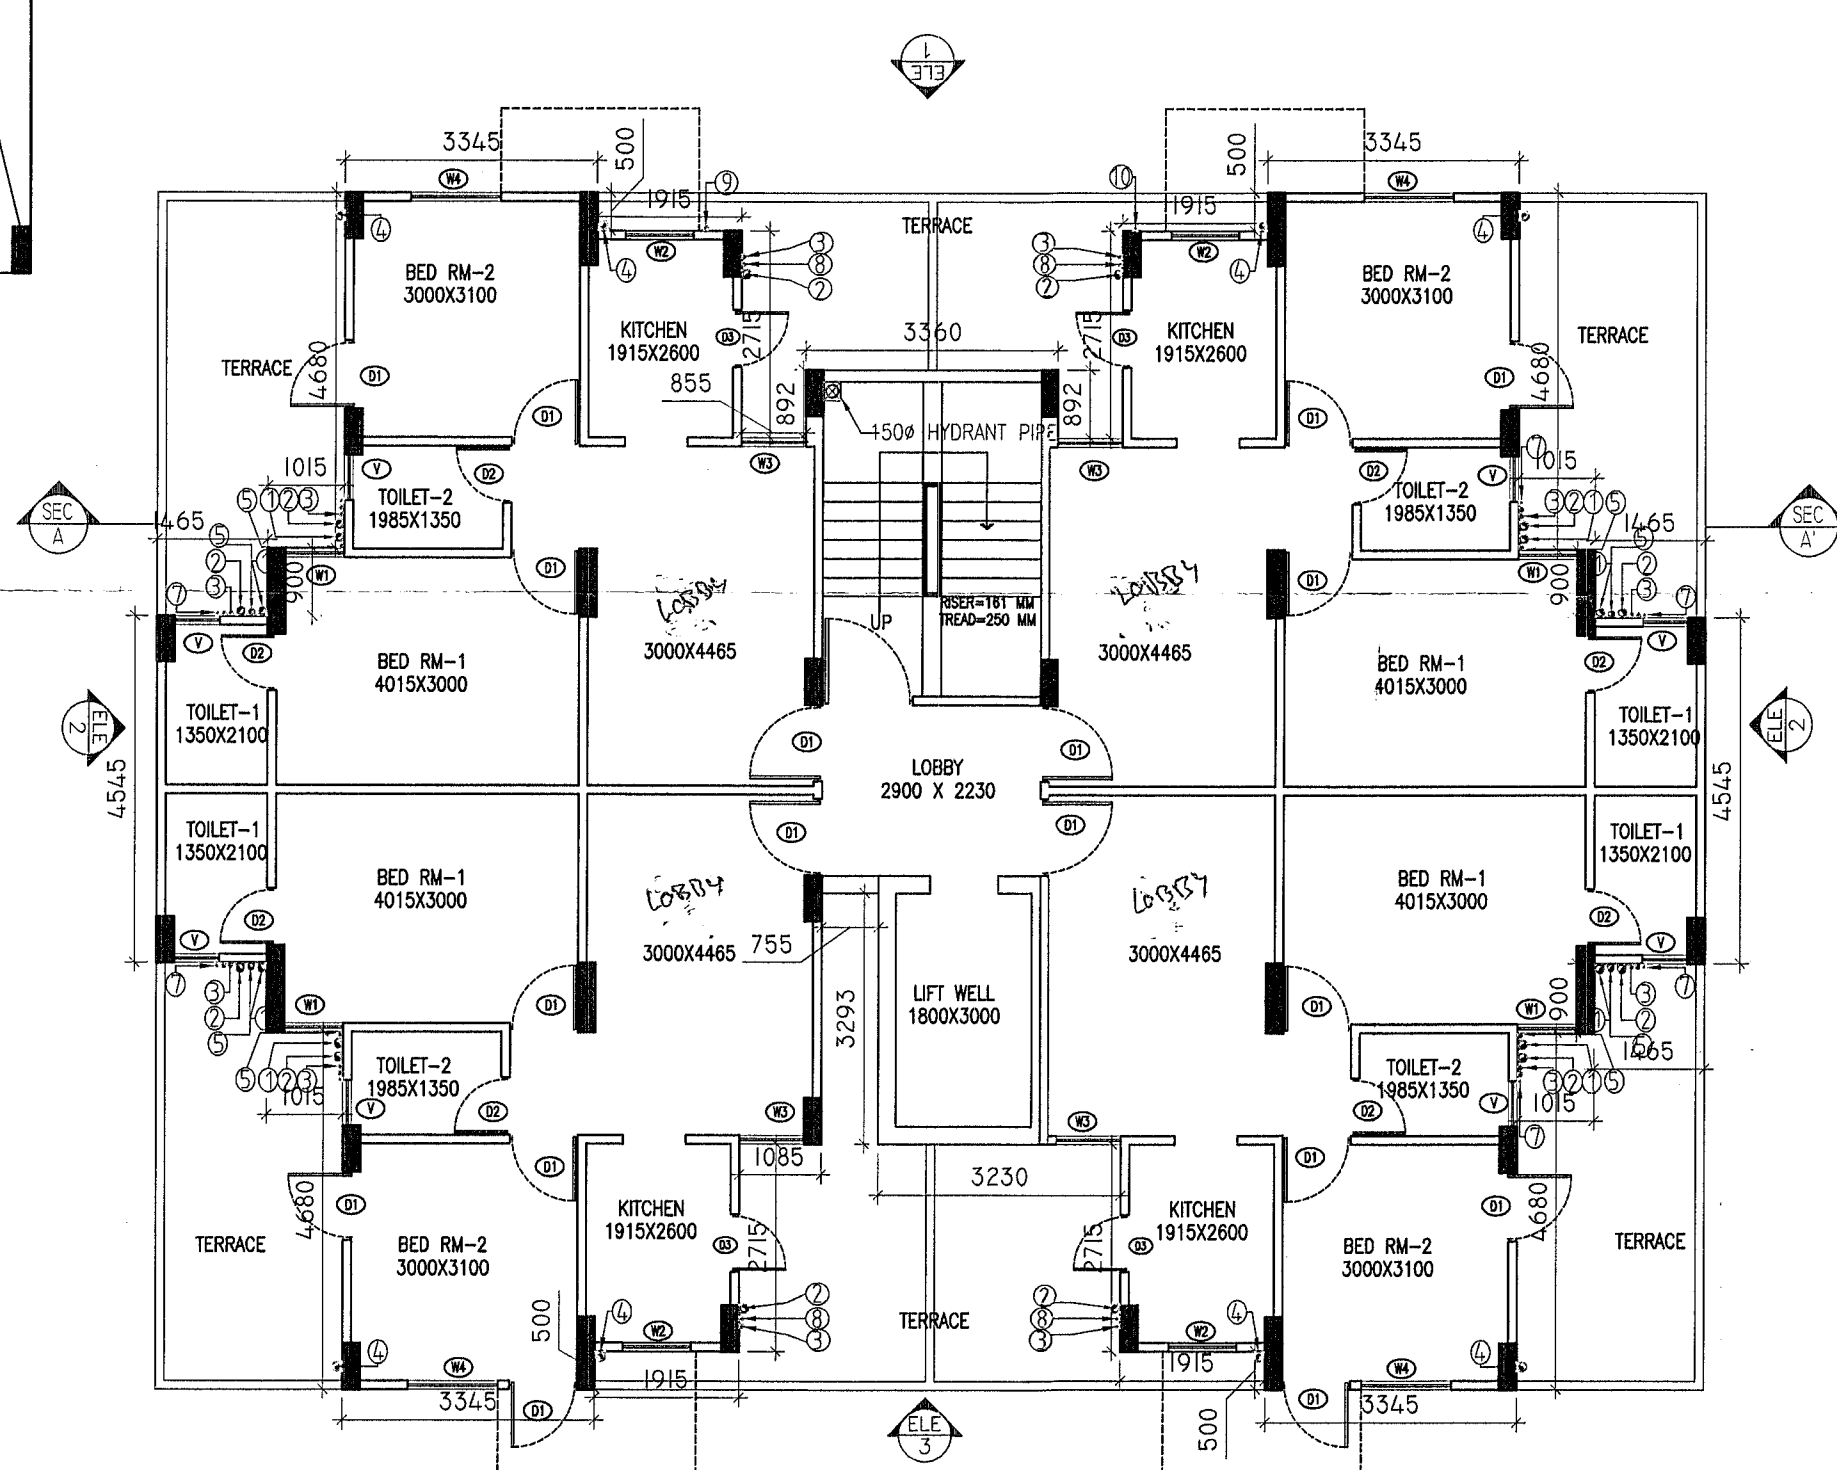

FIRST FLOOR PLAN

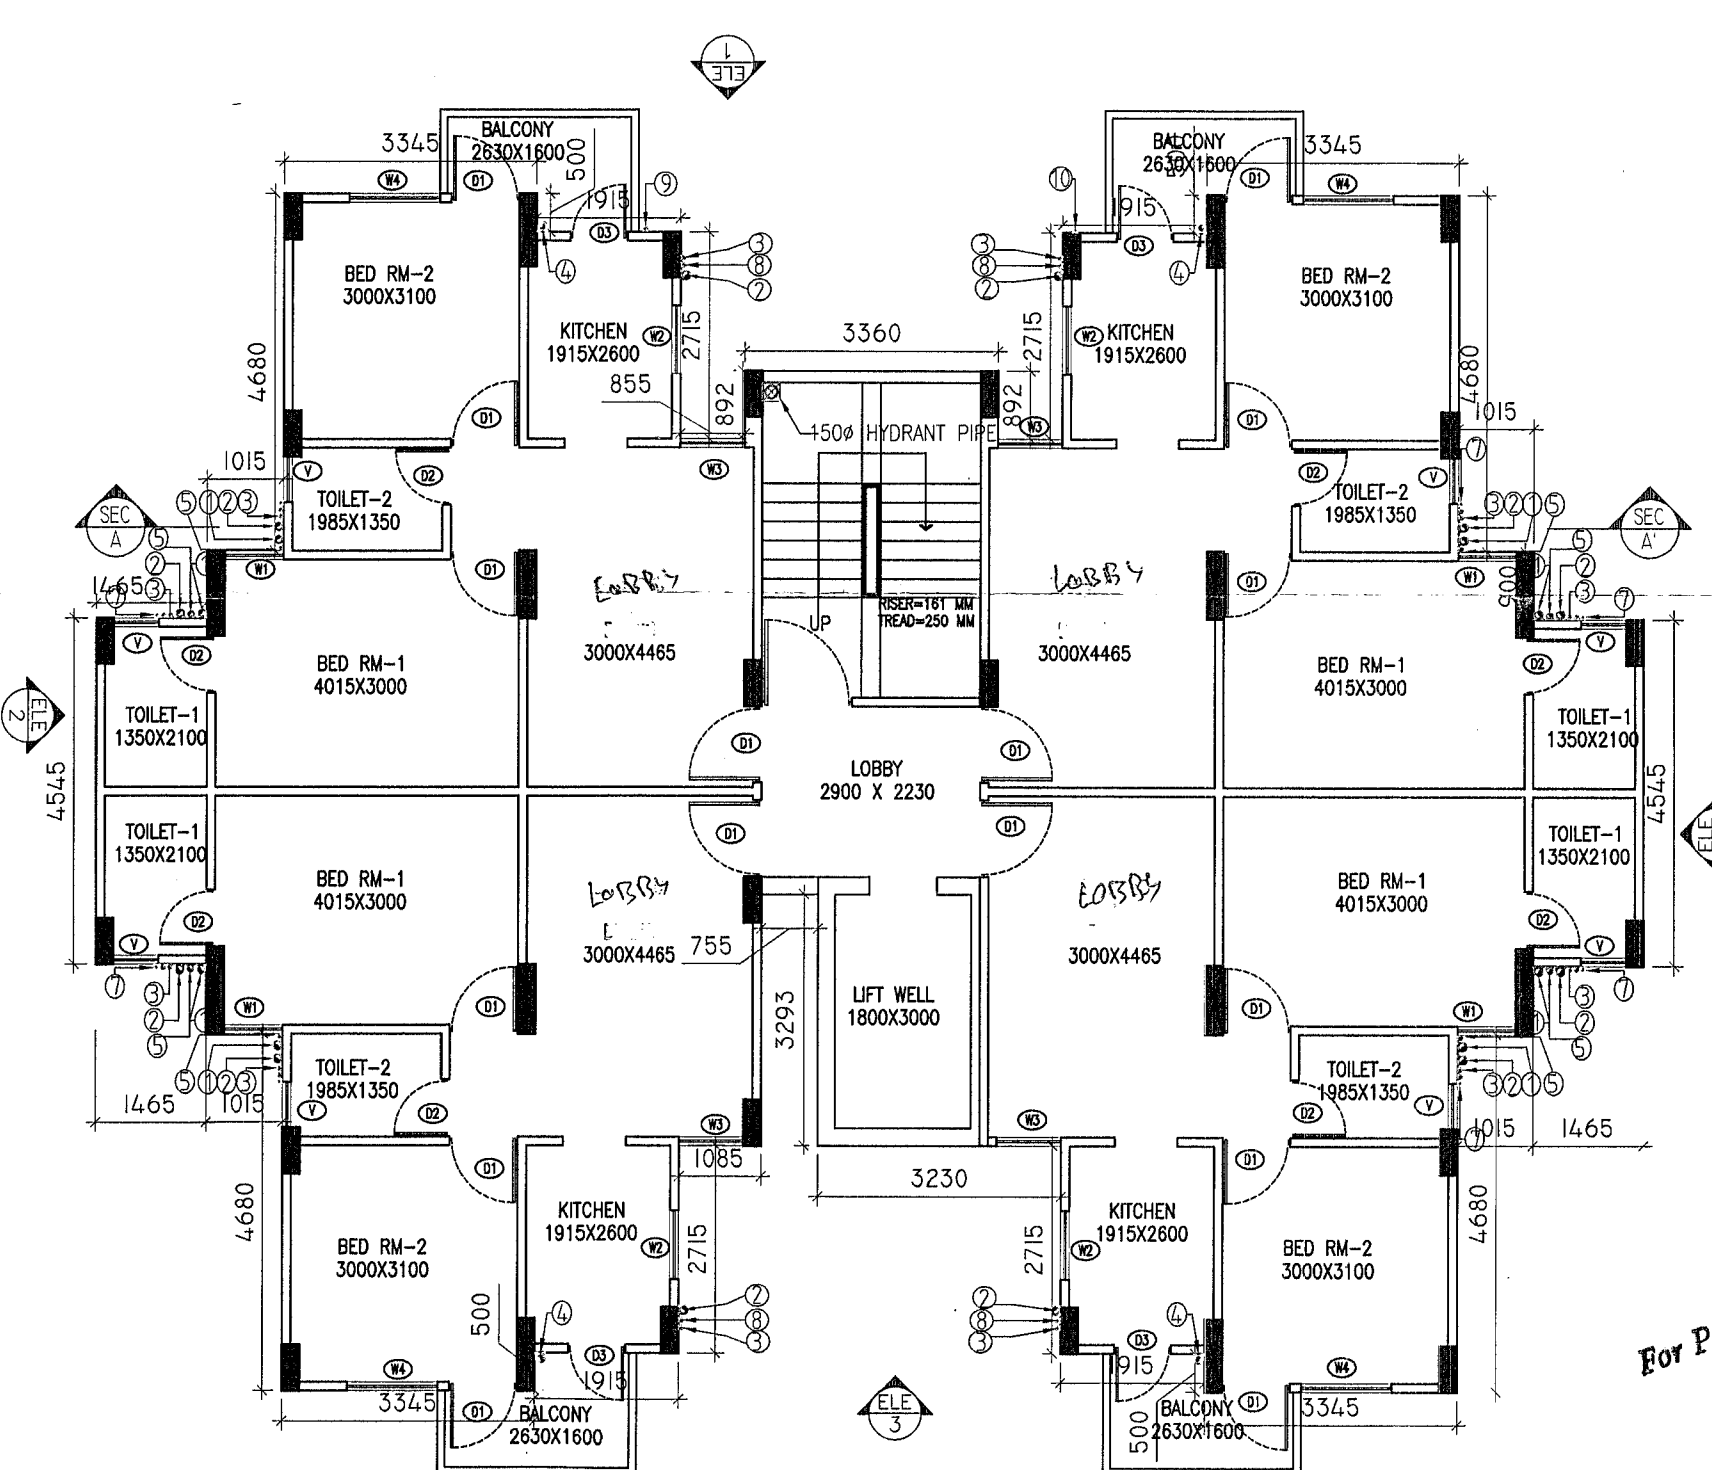

TYPICAL FLOOR PLAN