

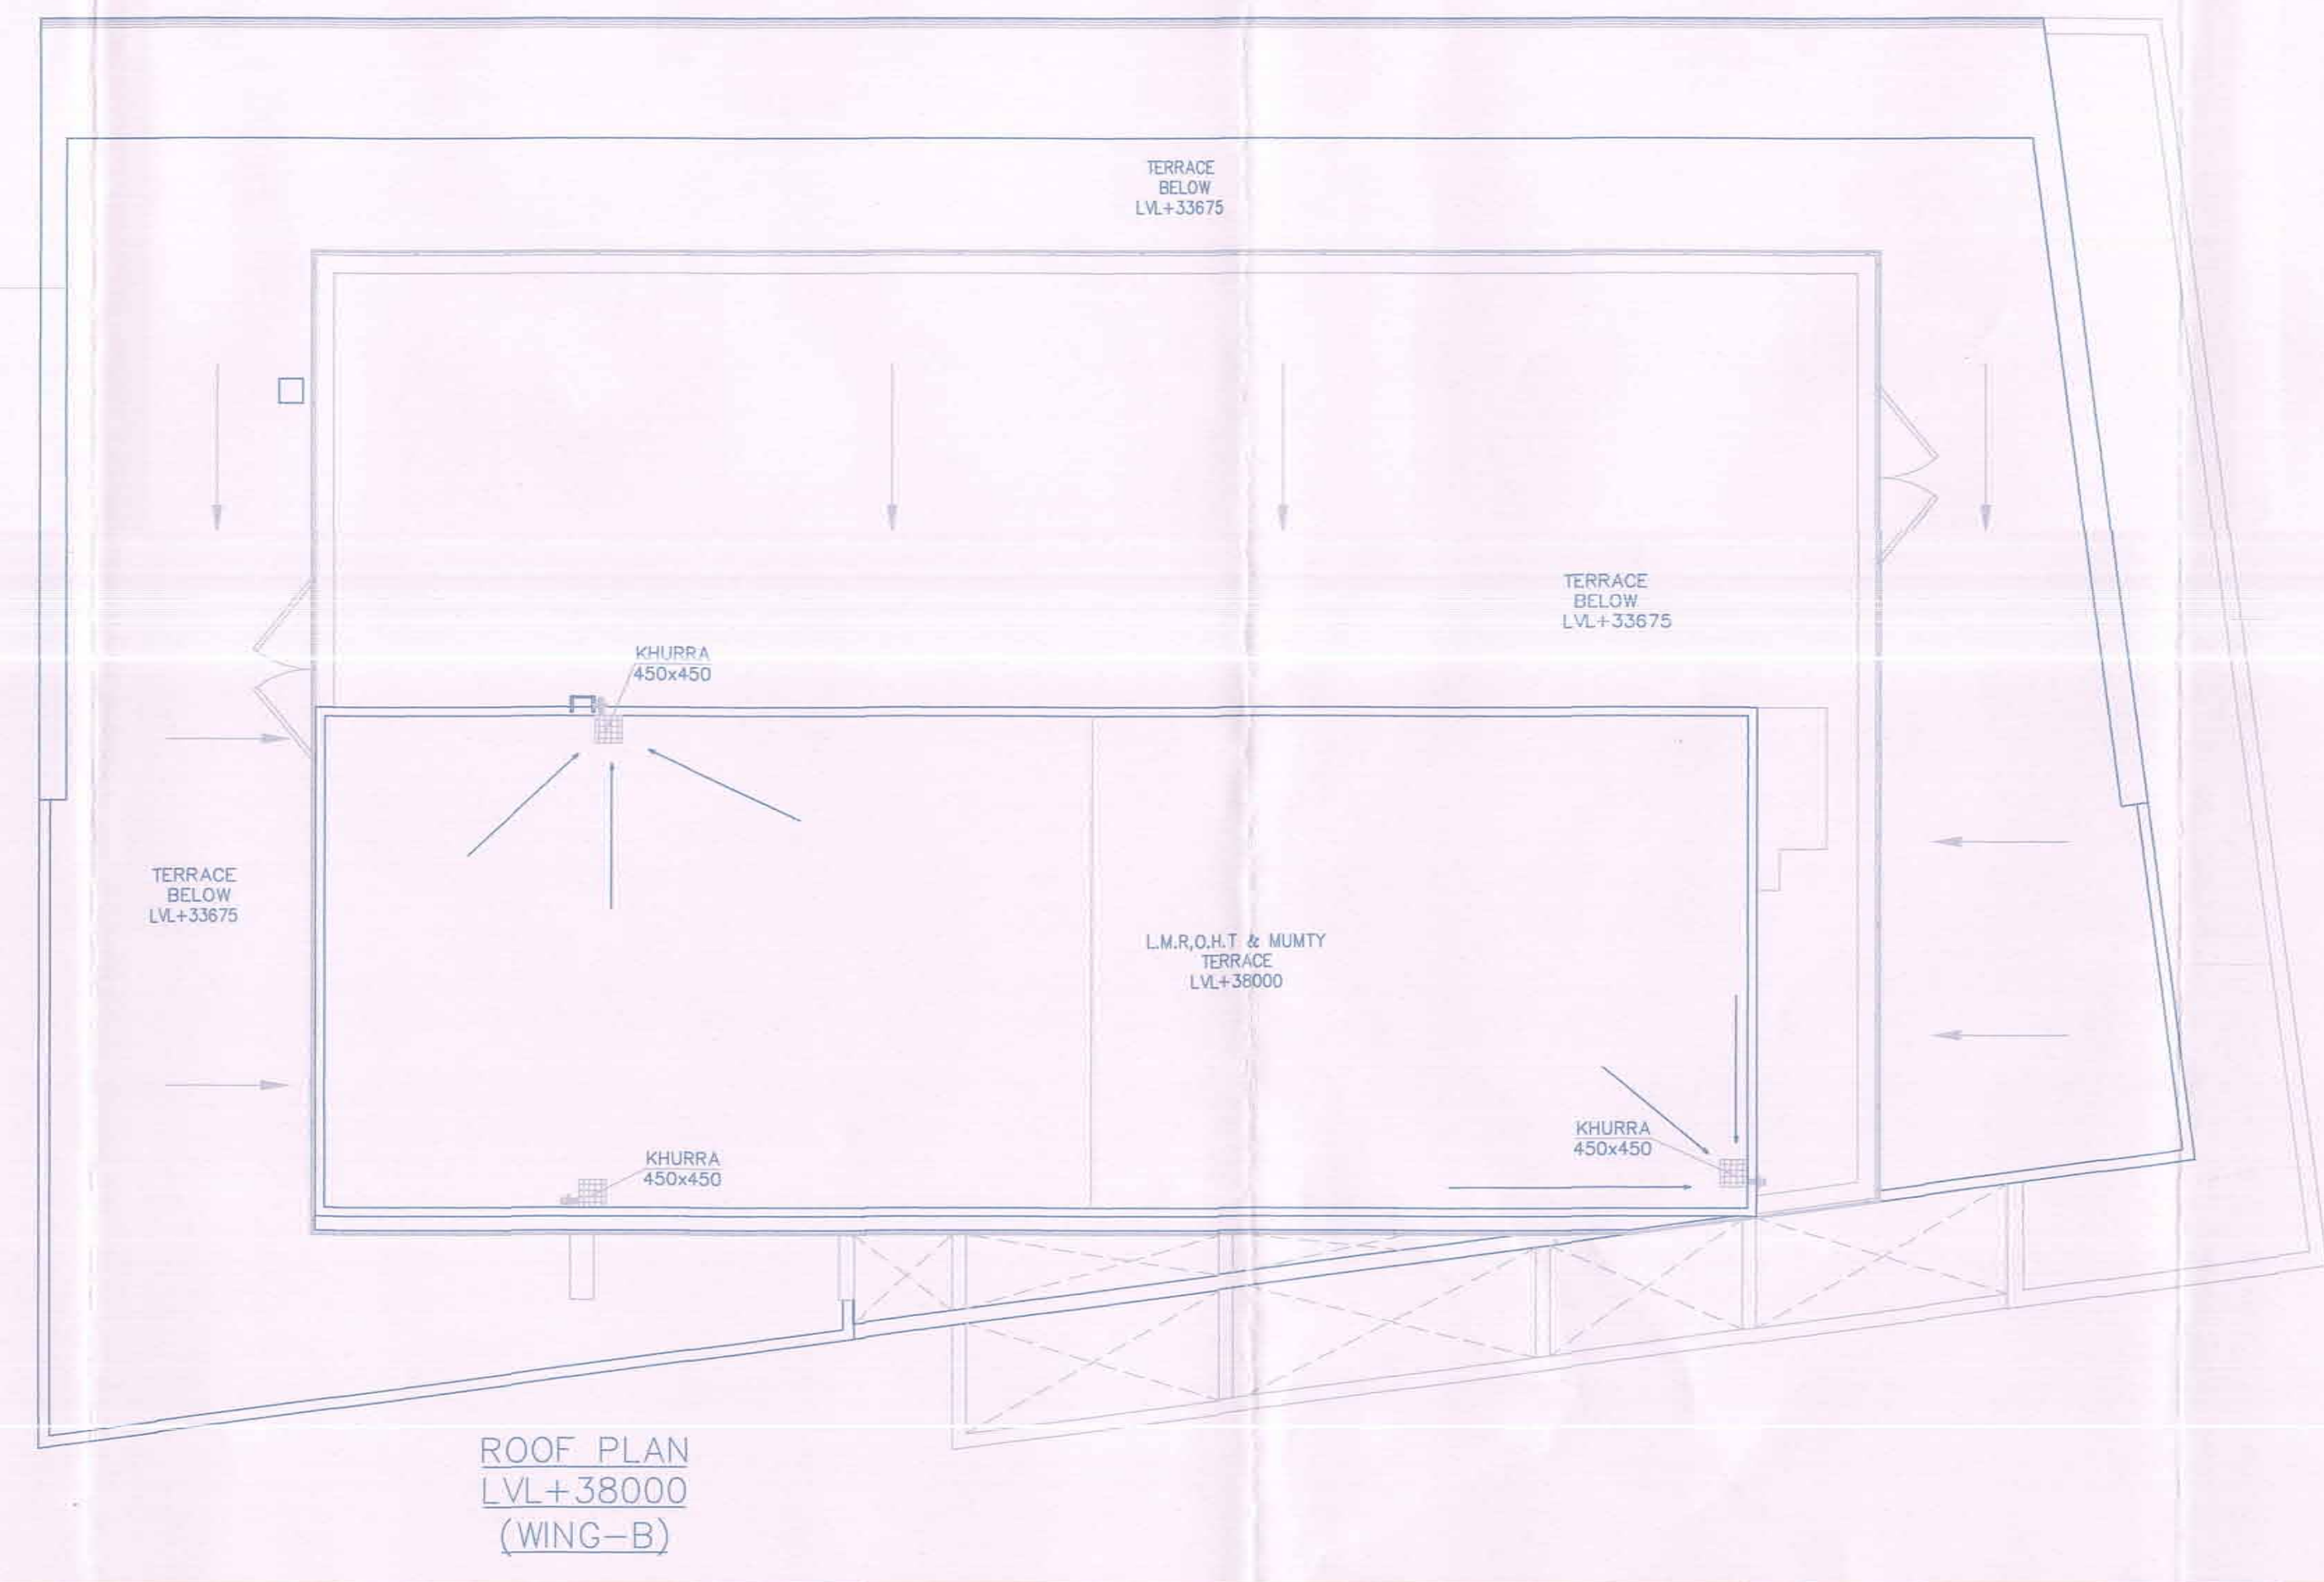
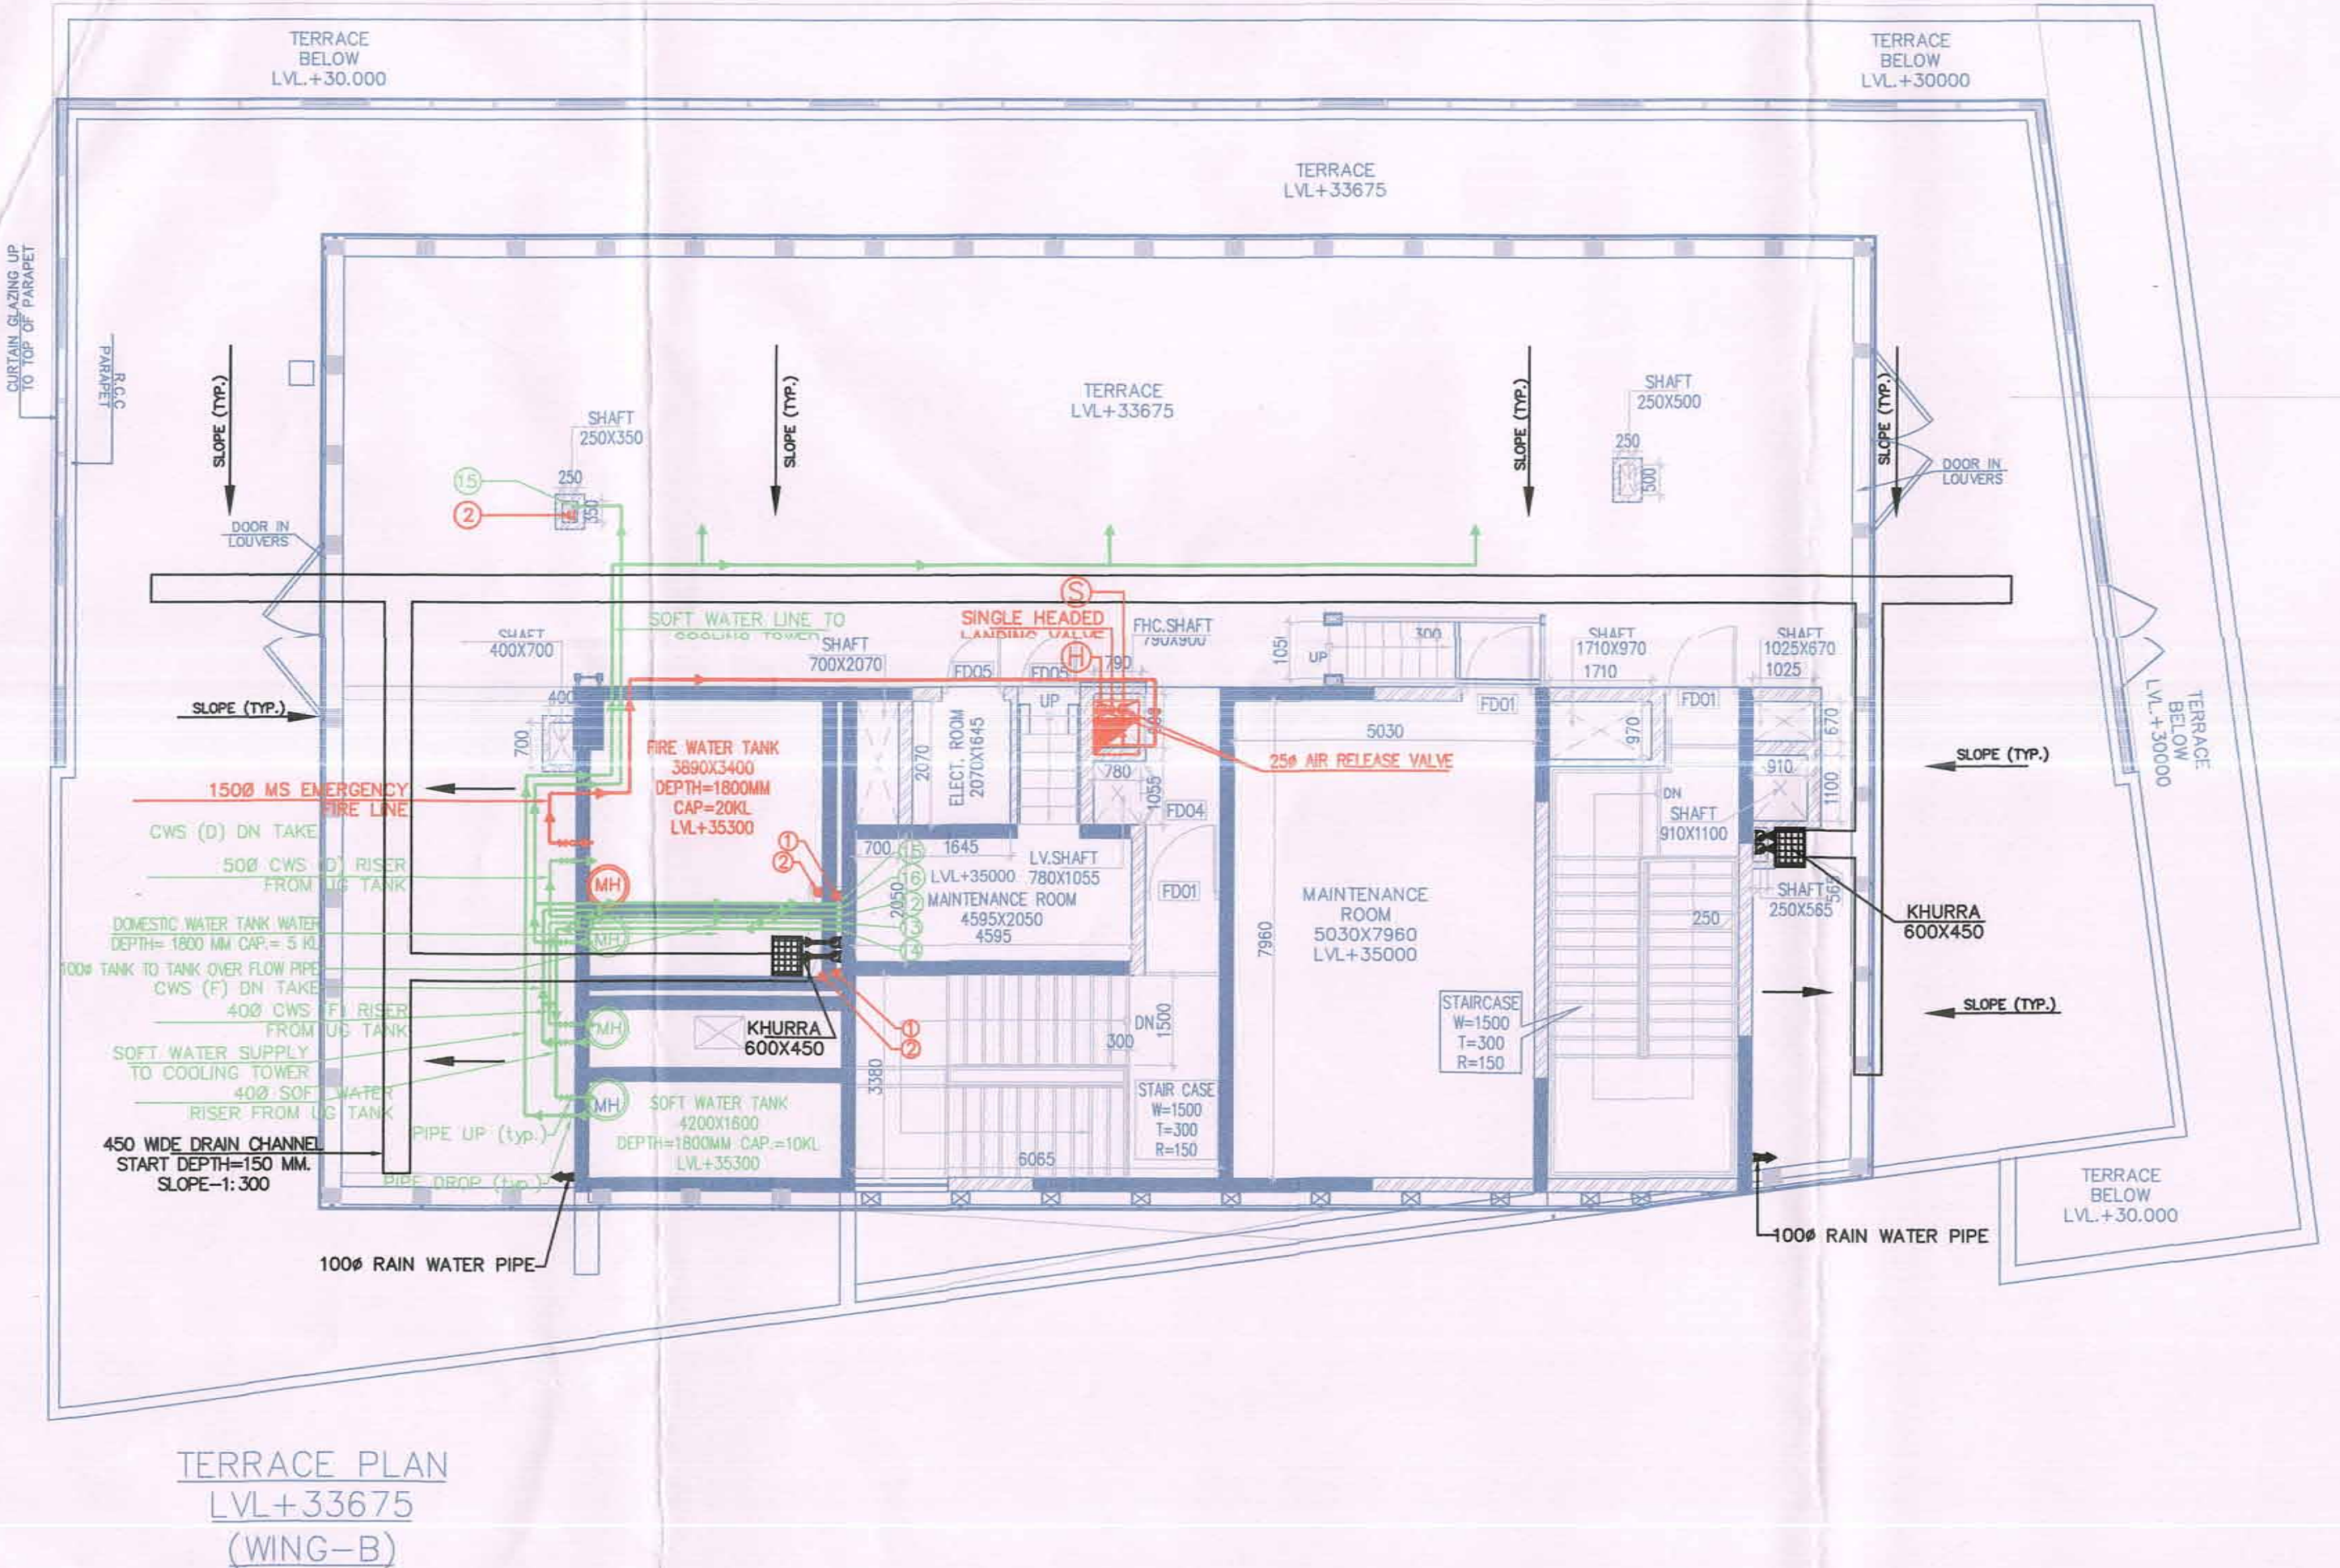
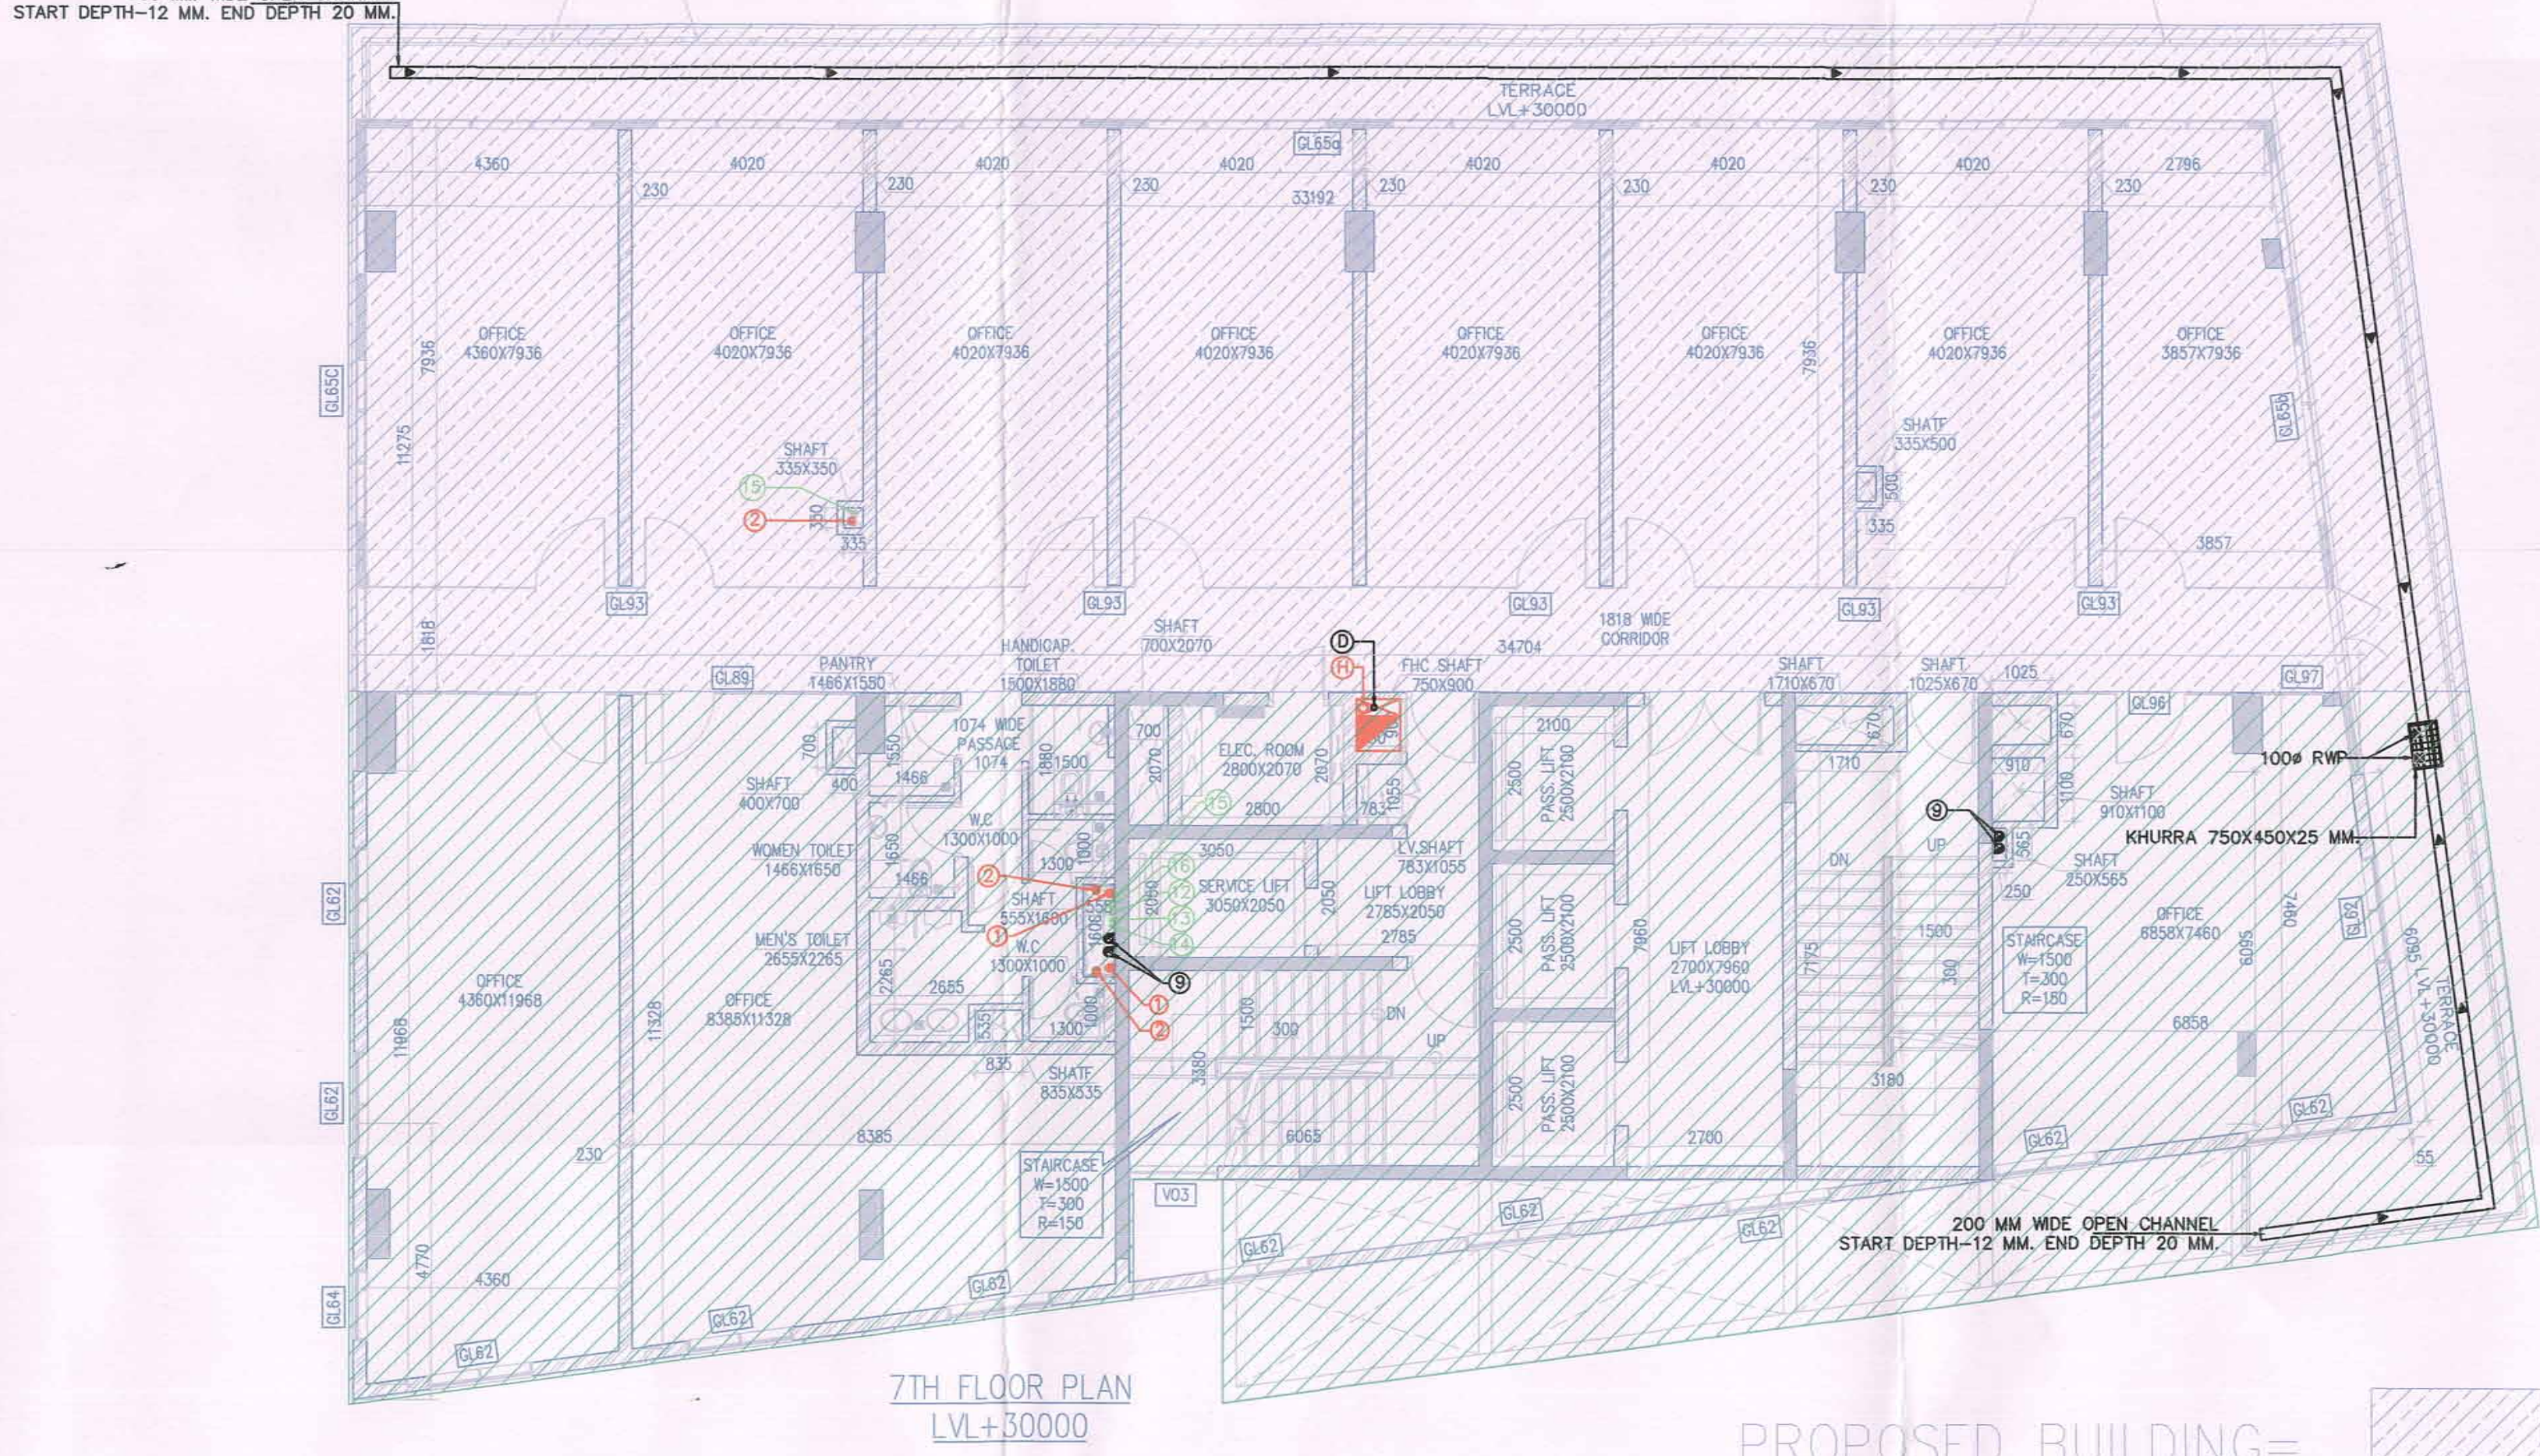
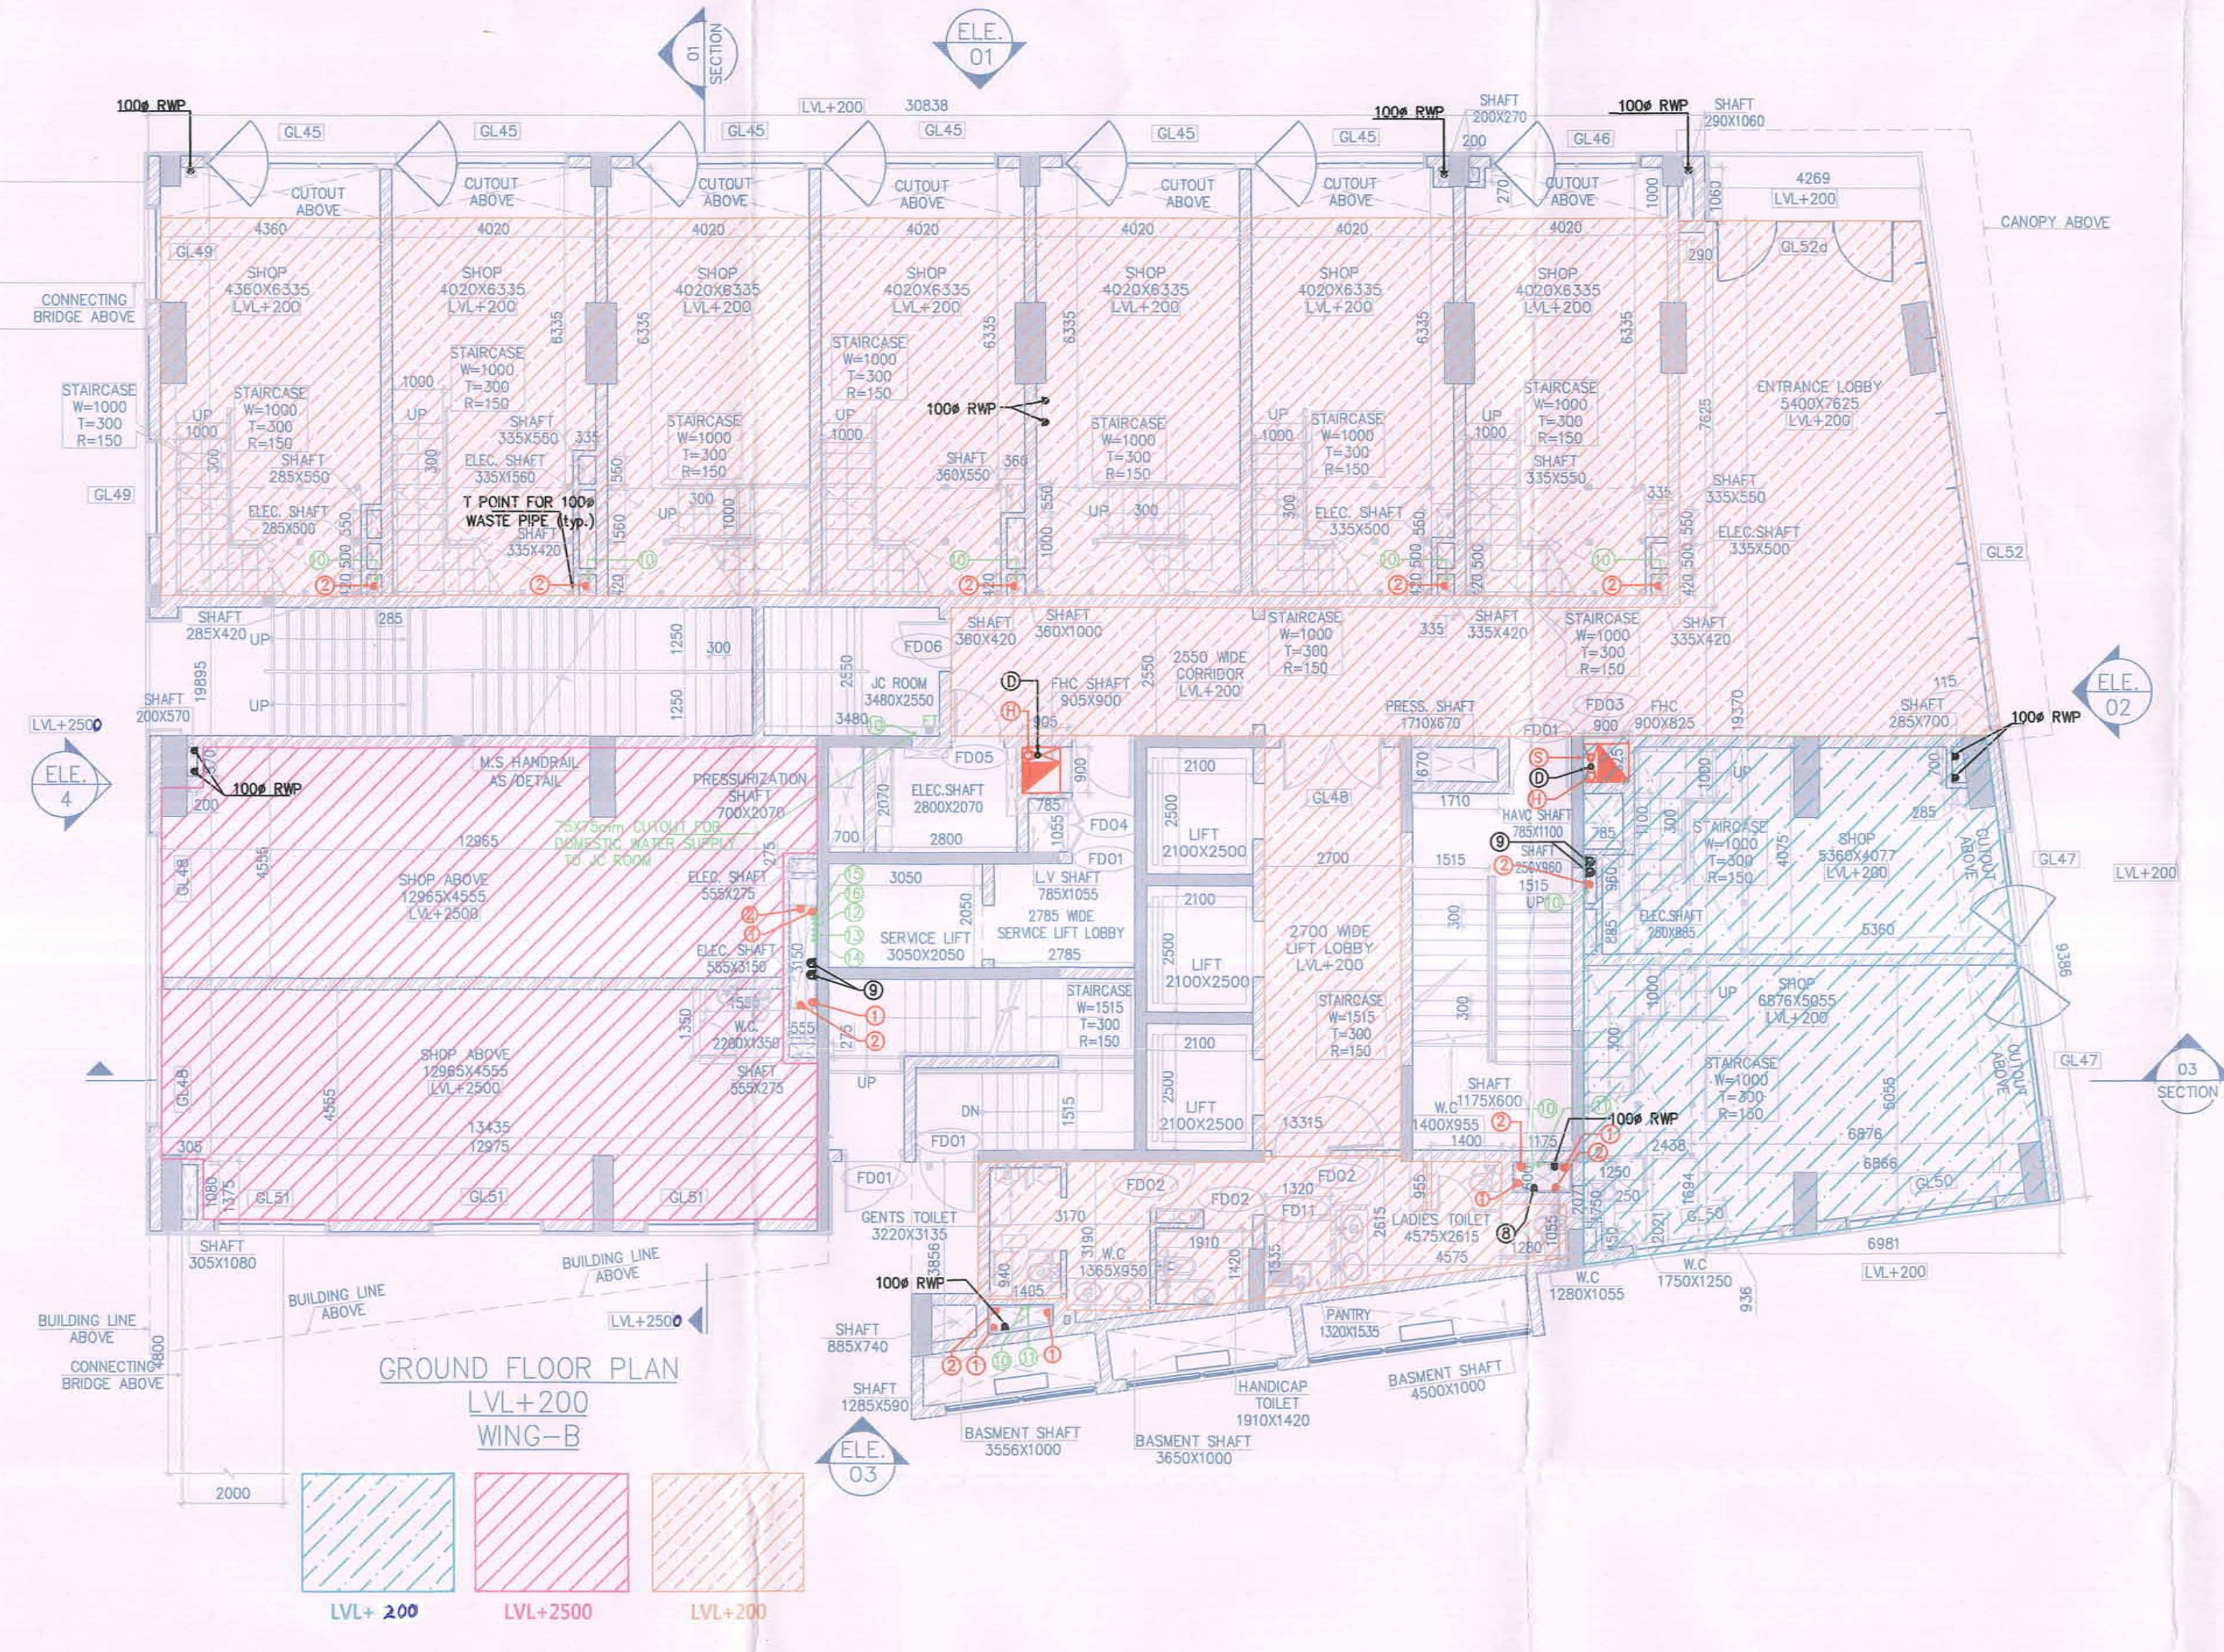


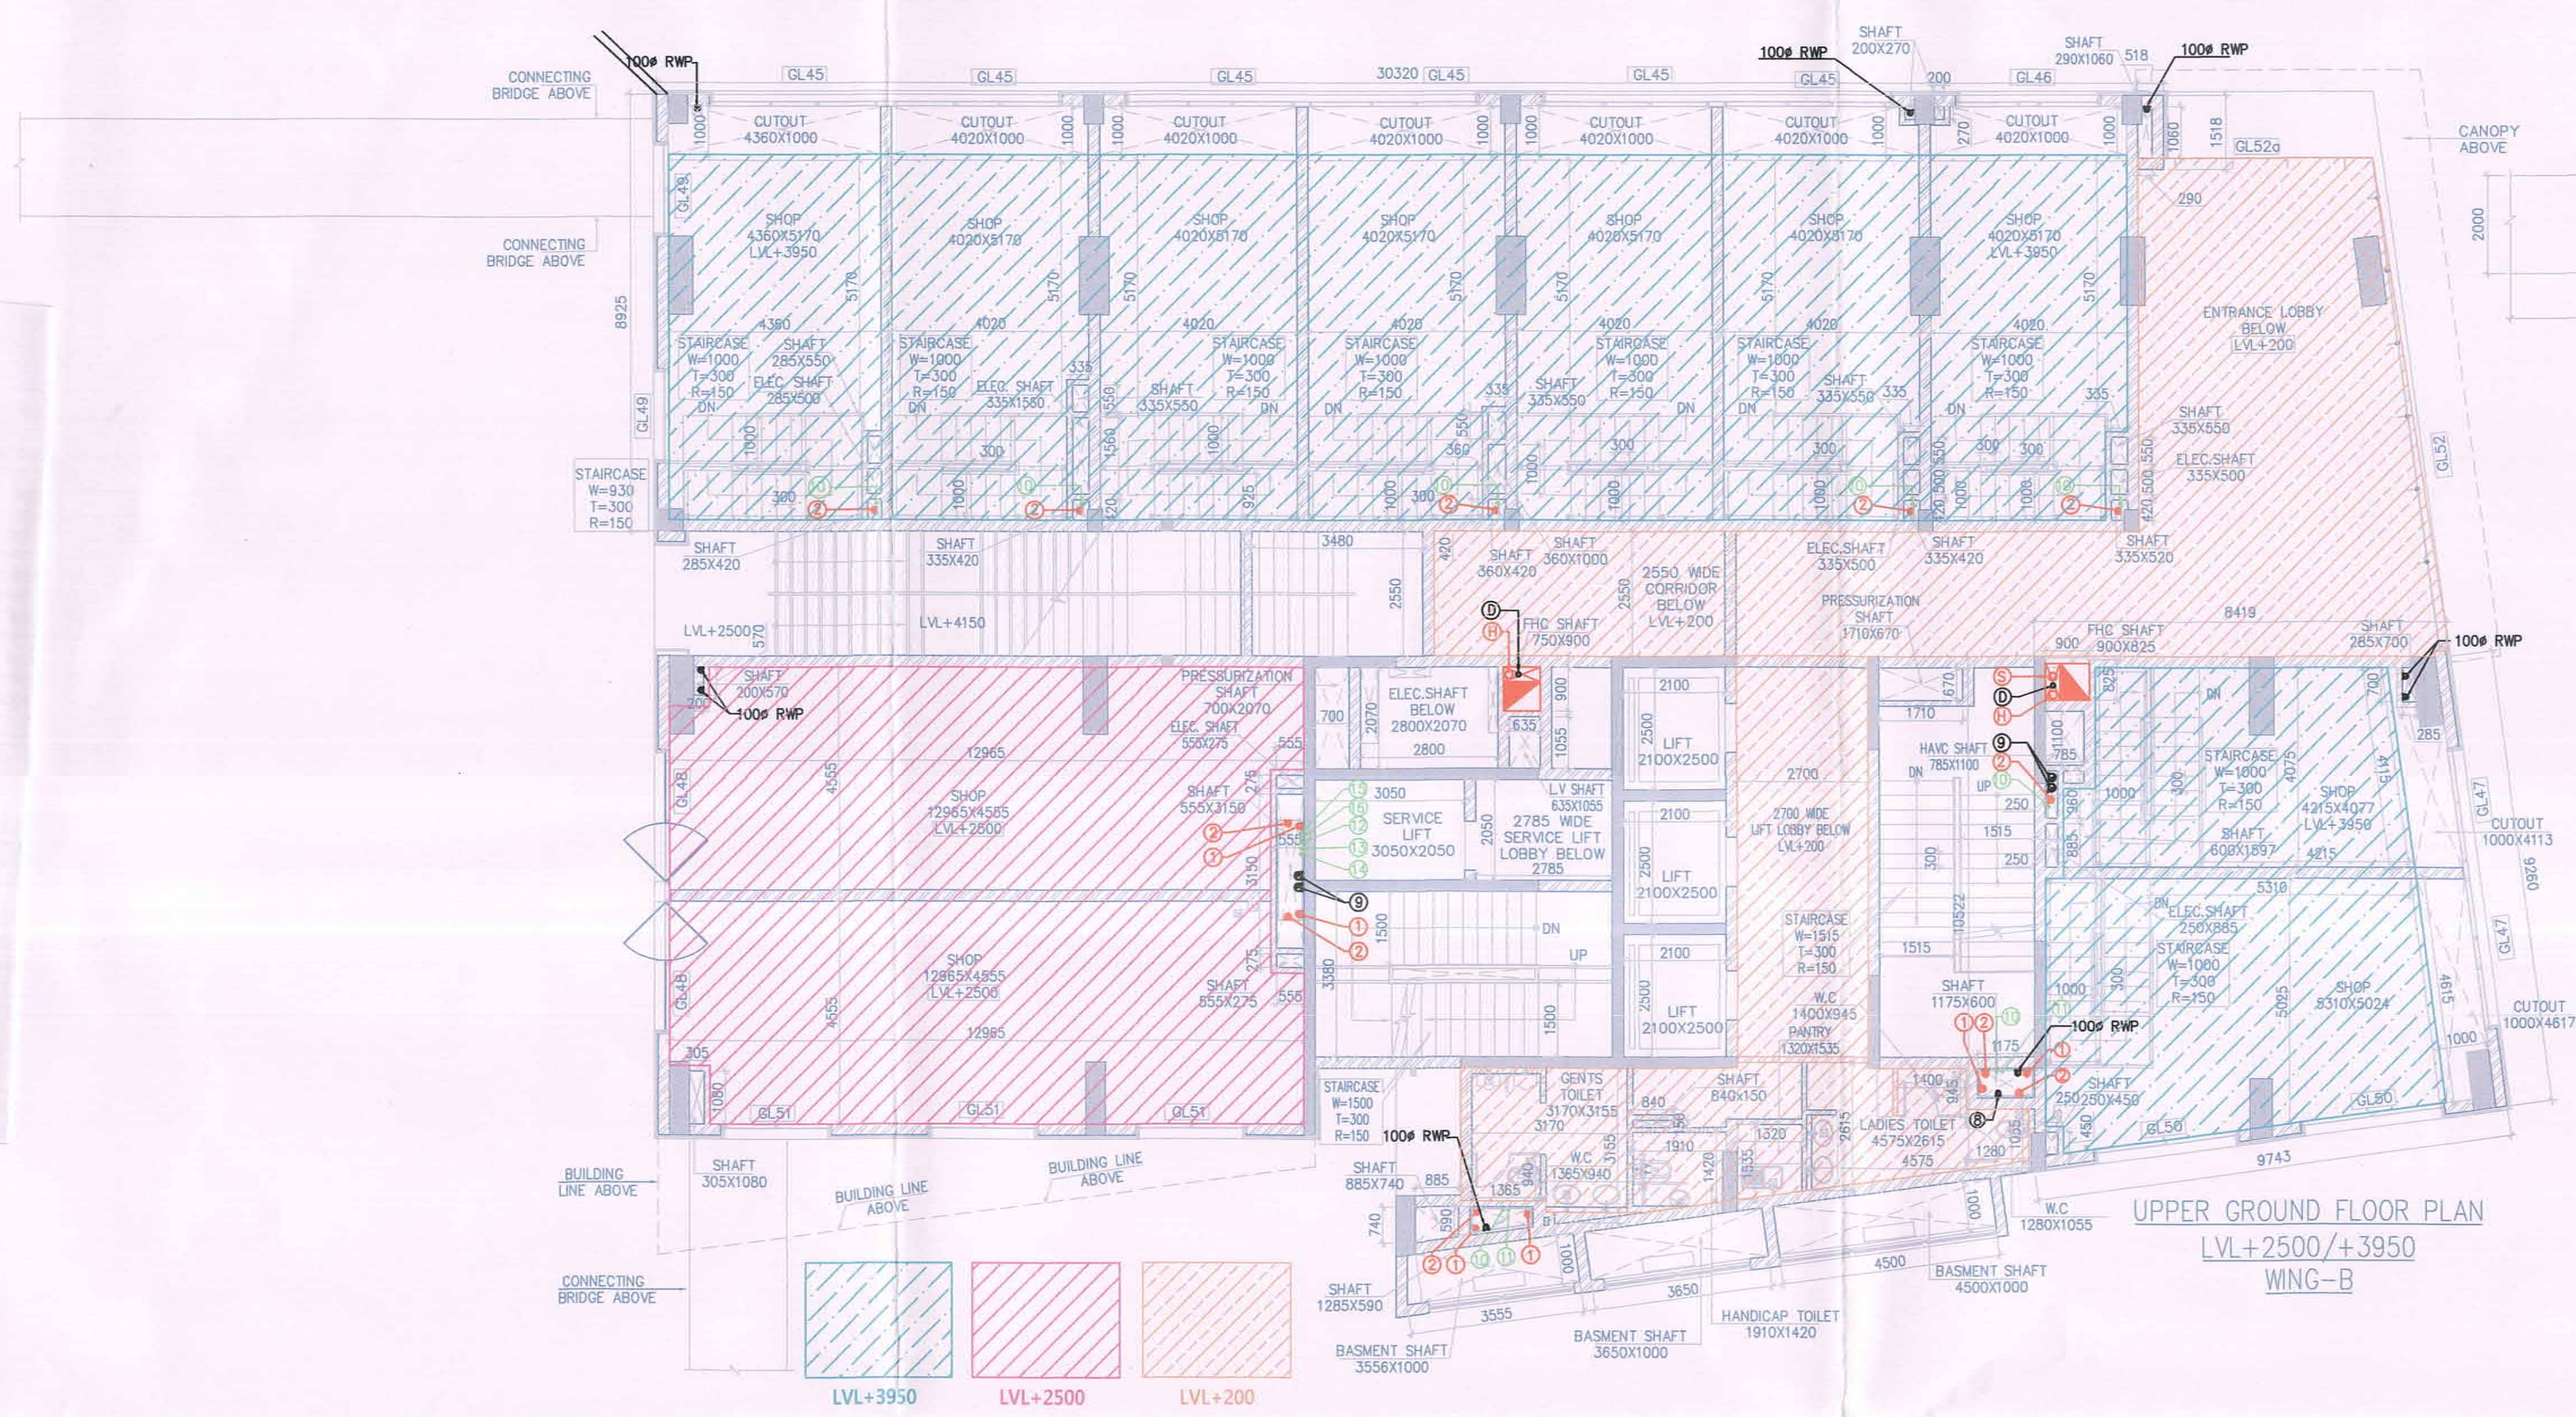

Note:-
1. BUILDING WILL BE DESIGNED (STRUCTURES) AS PER RELEVANT IS CODES FOR EARTH QUAKE RESISTANCE.
3. BUILDING IS ARTIFICIALLY LIGHTED MECHANICALLY VENTILATED & WITH 100% POWER BACKUP

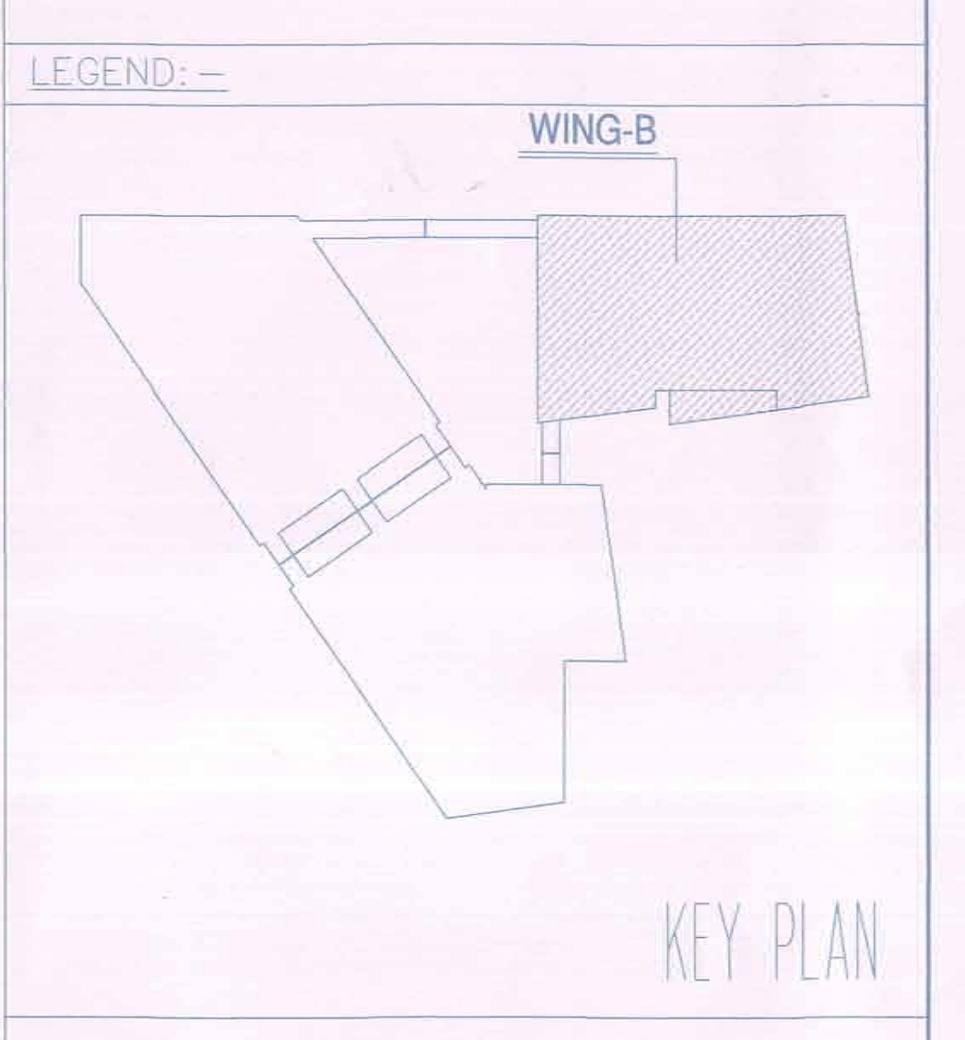

Project:
REVISED: BUILDING PLAN OF WING-A(PART-01) - GROUND & UPPER GROUND FLOOR & WING-B - GROUND, UPPER GROUND, 6TH & 7TH FLOOR OF COMMERCIAL SITE MEASURING-1.60 ACRES, BLOCK-F (B2) FALLING IN RESIDENTIAL PLOTTED COLONY MEASURING-477.206 ACRES (LICENSE NO. 113 OF 2008 DATED 01-06-2008, LICENSE NO. 71 OF 2010 DATED 15-09-2010, LICENSE NO. 62 OF 2011 DATED 02-07-2011, LICENSE NO. 76 OF 2011 DATED 07-09-2011 & LICENSE NO. 66 OF 2014 DATED 15-07-2014) IN SECTOR-81 TO 85, GURGAON MANESAR URBAN COMPLEX BEING DEVELOPED BY VATIKA LTD. AND OTHERS.

project Architects
SUA
ARCHITECTS
SUA ARCHITECTS
FLOOR 14 BUILDING TWO VATIKA BUSINESS PARK
SEC 49 GURGAON 122018 Haryana, India
t: +91 124 4313000, f: +91 124 4313001

Associate Architects
RISMS
ARCHITECTS

RISMS ARCHITECTS PVT. LTD.
69, NORA NIWAS, BHAWANI KUNJ
(Behind D2), Vasant Kunj,
New Delhi-110070.
Tel.: 011-26898616, 26898617
www.risms-arch.com

Sanctioned and valid for Five Years
Subject to validity of License CII
OWNER'S SEAL & SIGNATURE
JD PS APB

VATIKA LIMITED
Arch. Signature

ARCHITECT'S SEAL & SIGNATURE
APB

MAY-2018. Scale: 1:100
Drawing Title:-
GROUND TO 7TH FLOOR PLAN, TERRACE & ROOF PLAN (WING-B)
Drawing No:-
WB-01
REVISED BUILDING PLAN OF 6TH & 7TH FLOOR WING-B (B2) & 7TH FLOOR COMMERCIAL SITE MEASURING-1.60 ACRES, BLOCK-F (B2) FALLING IN RESIDENTIAL PLOTTED COLONY MEASURING-477.206 ACRES
VATIKA TOWN SQUARE - 2