

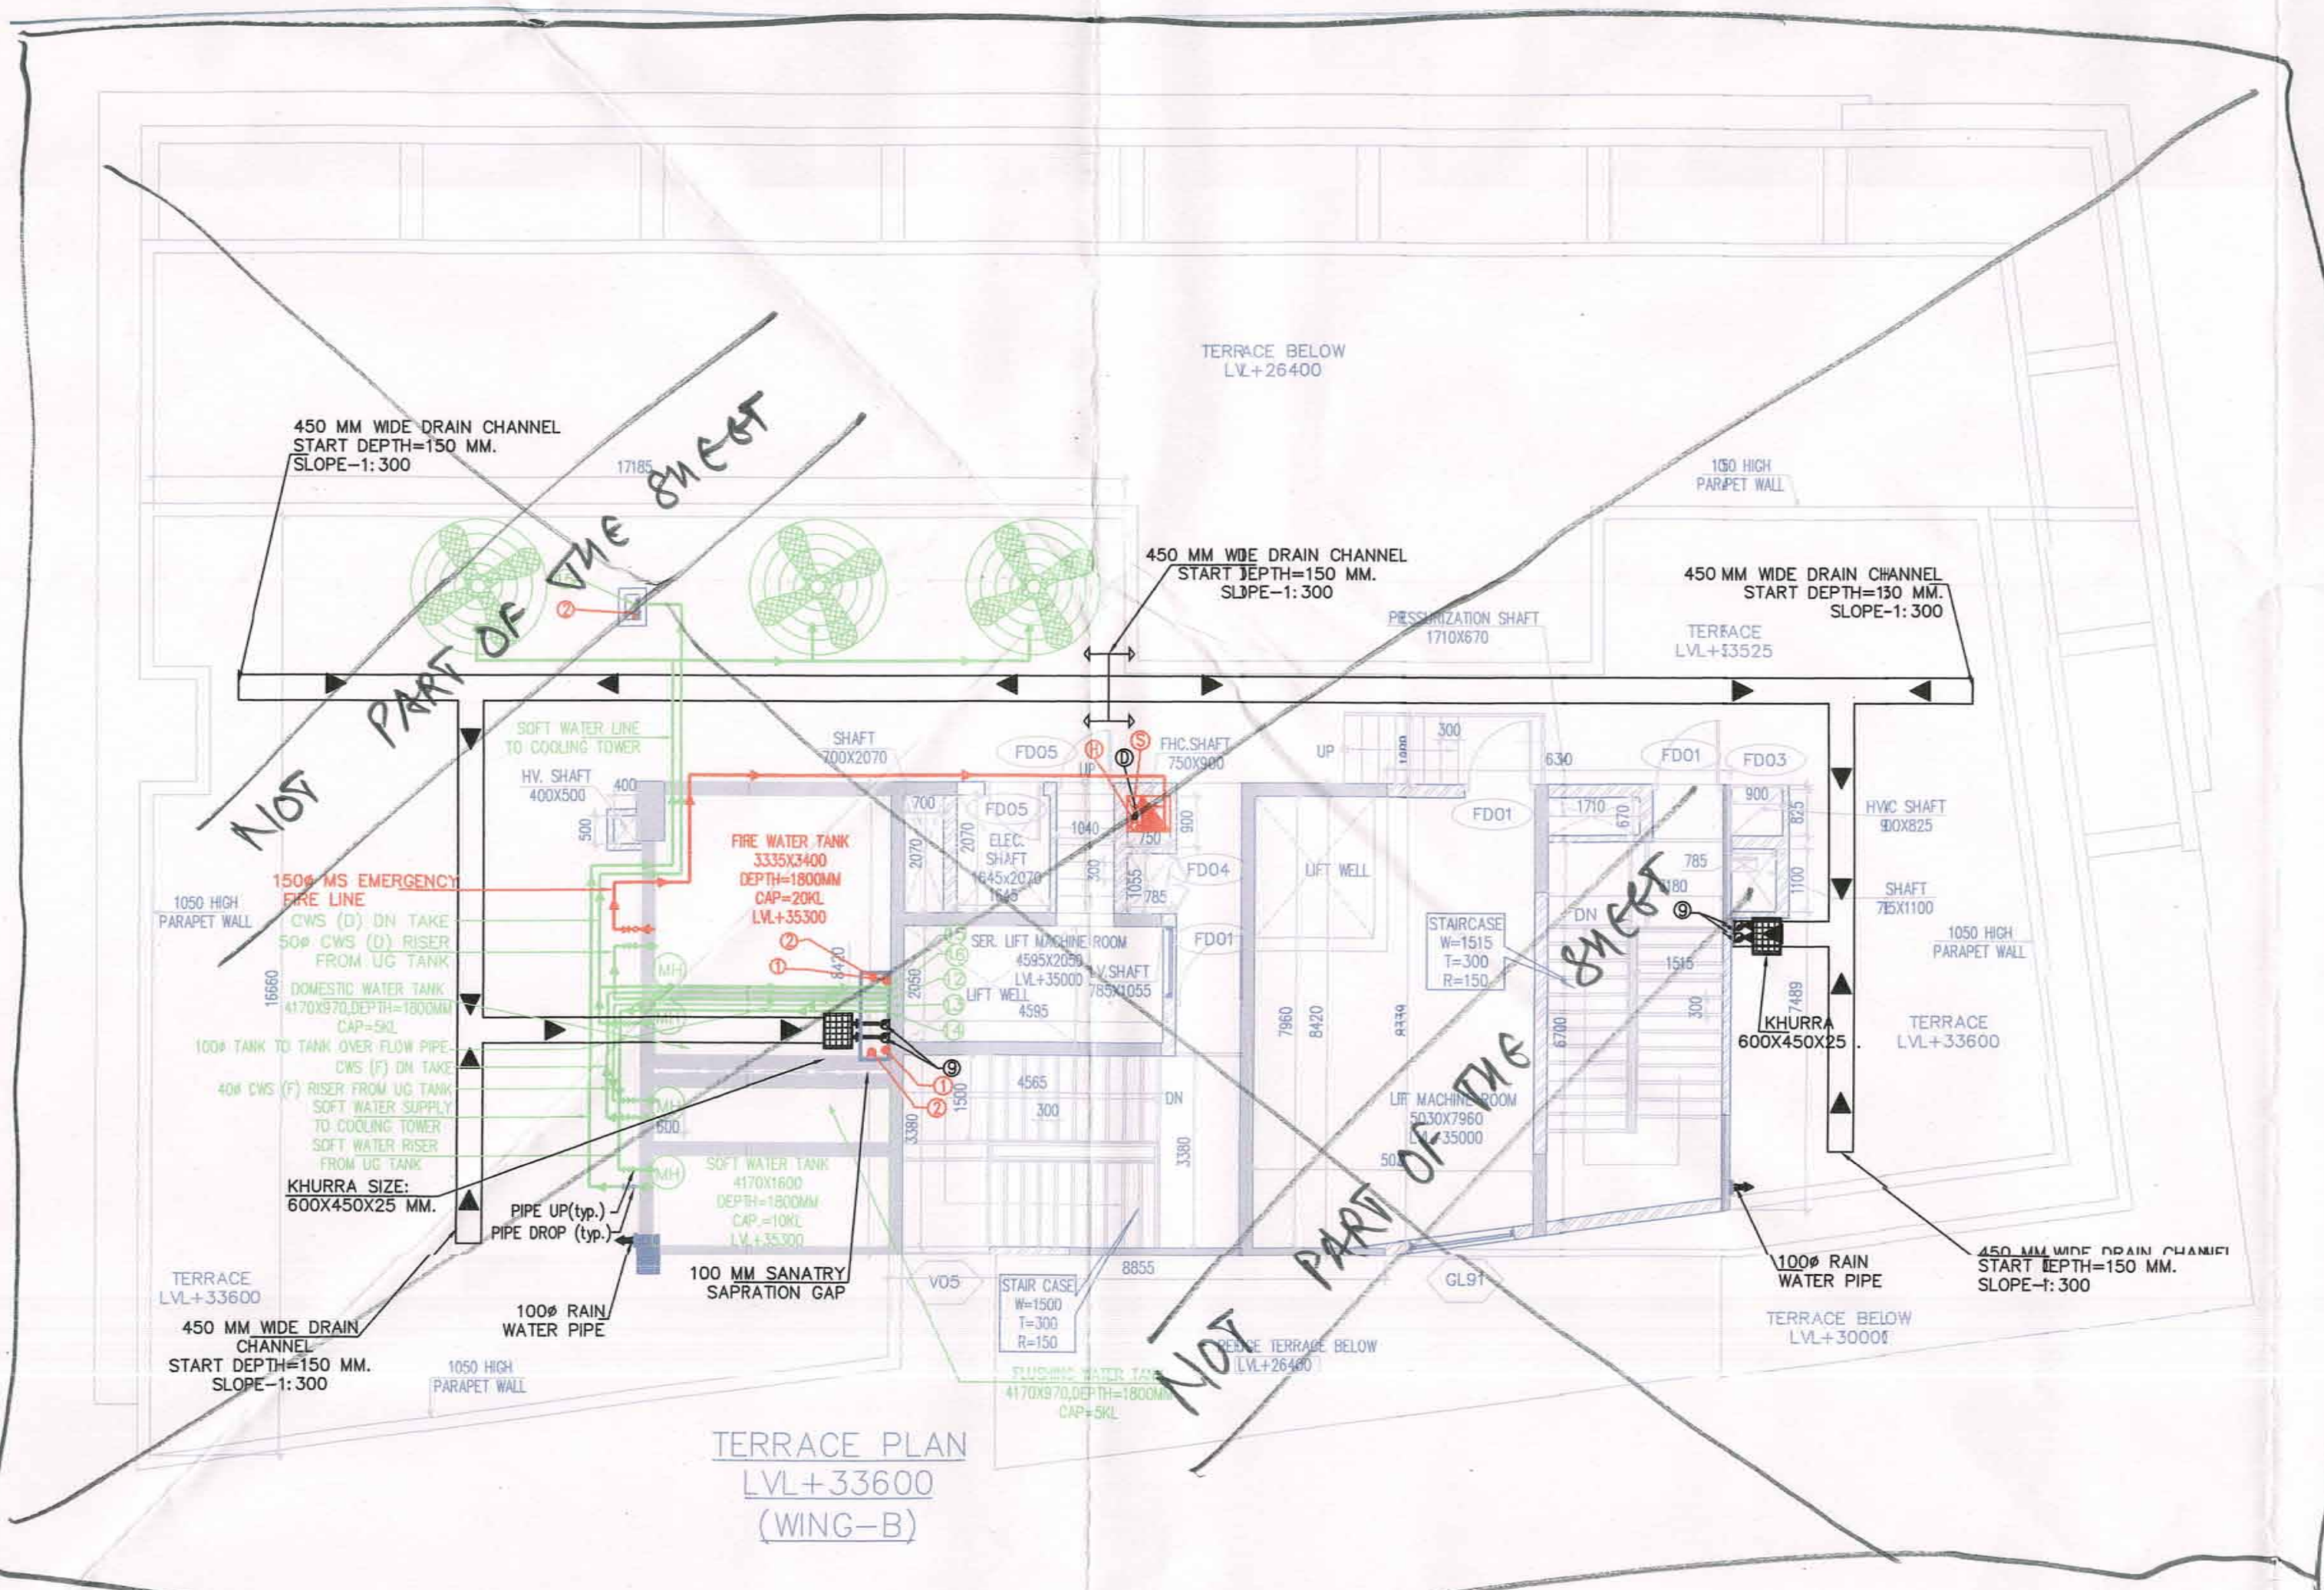
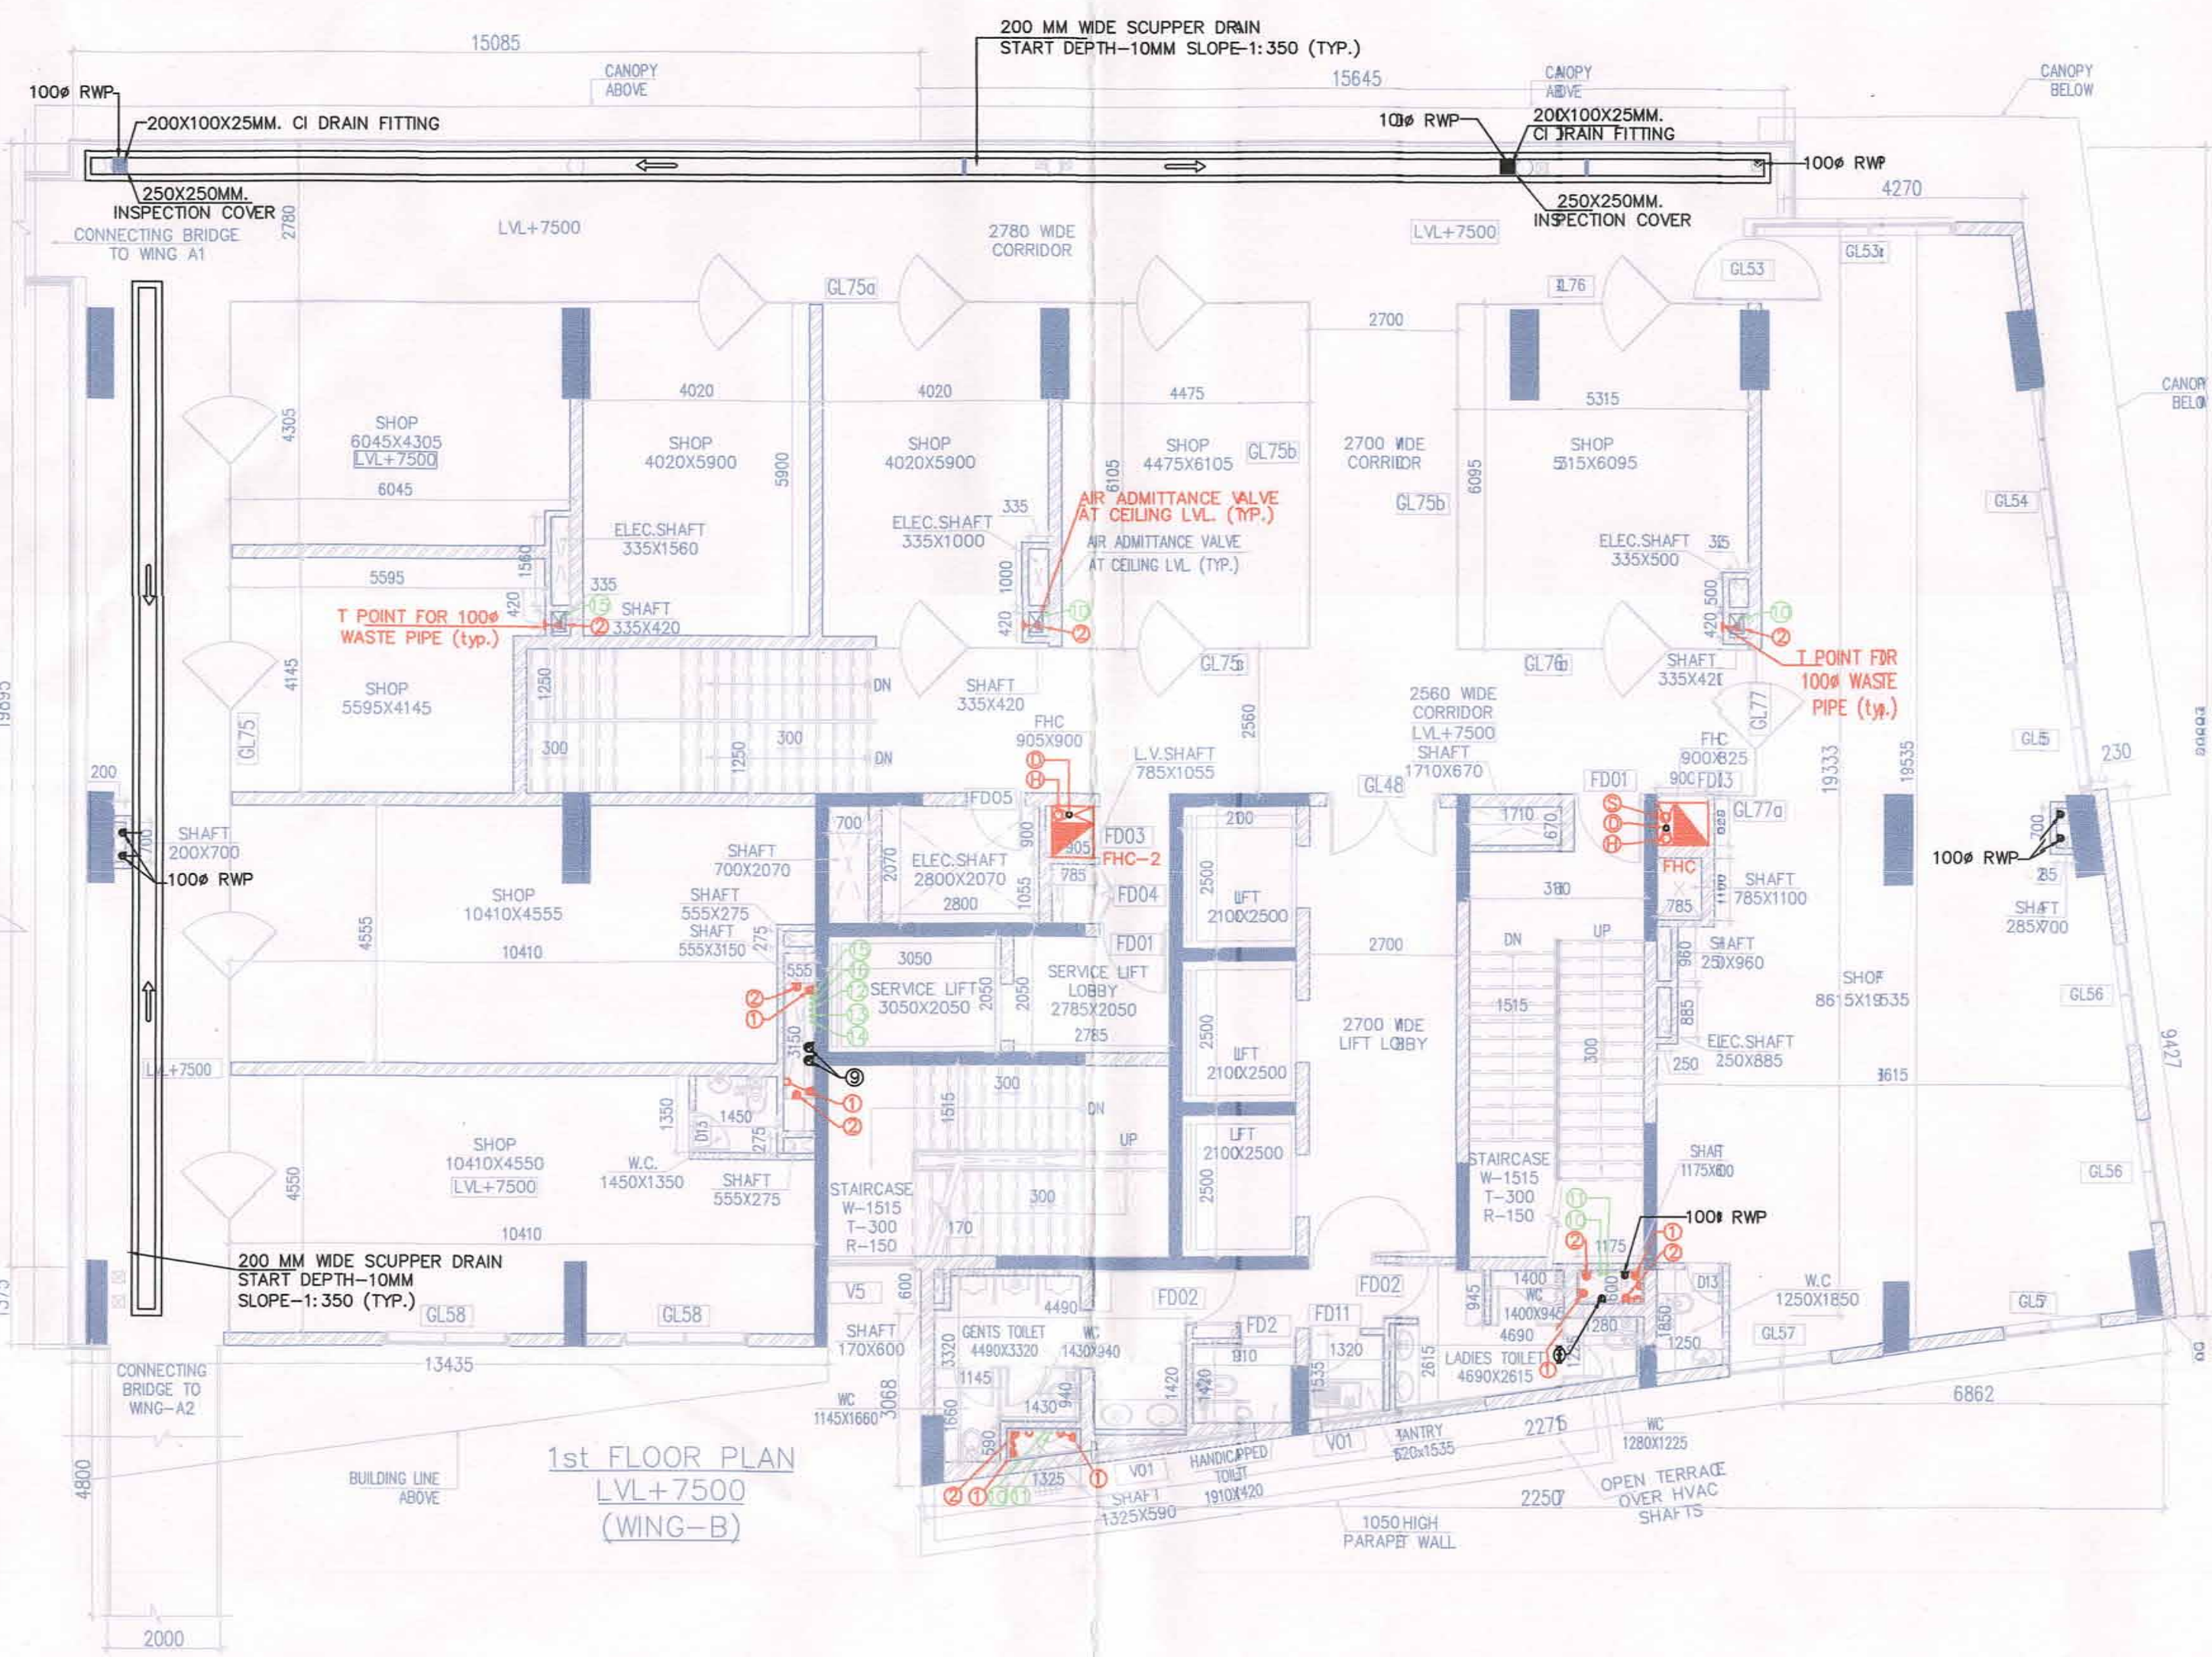


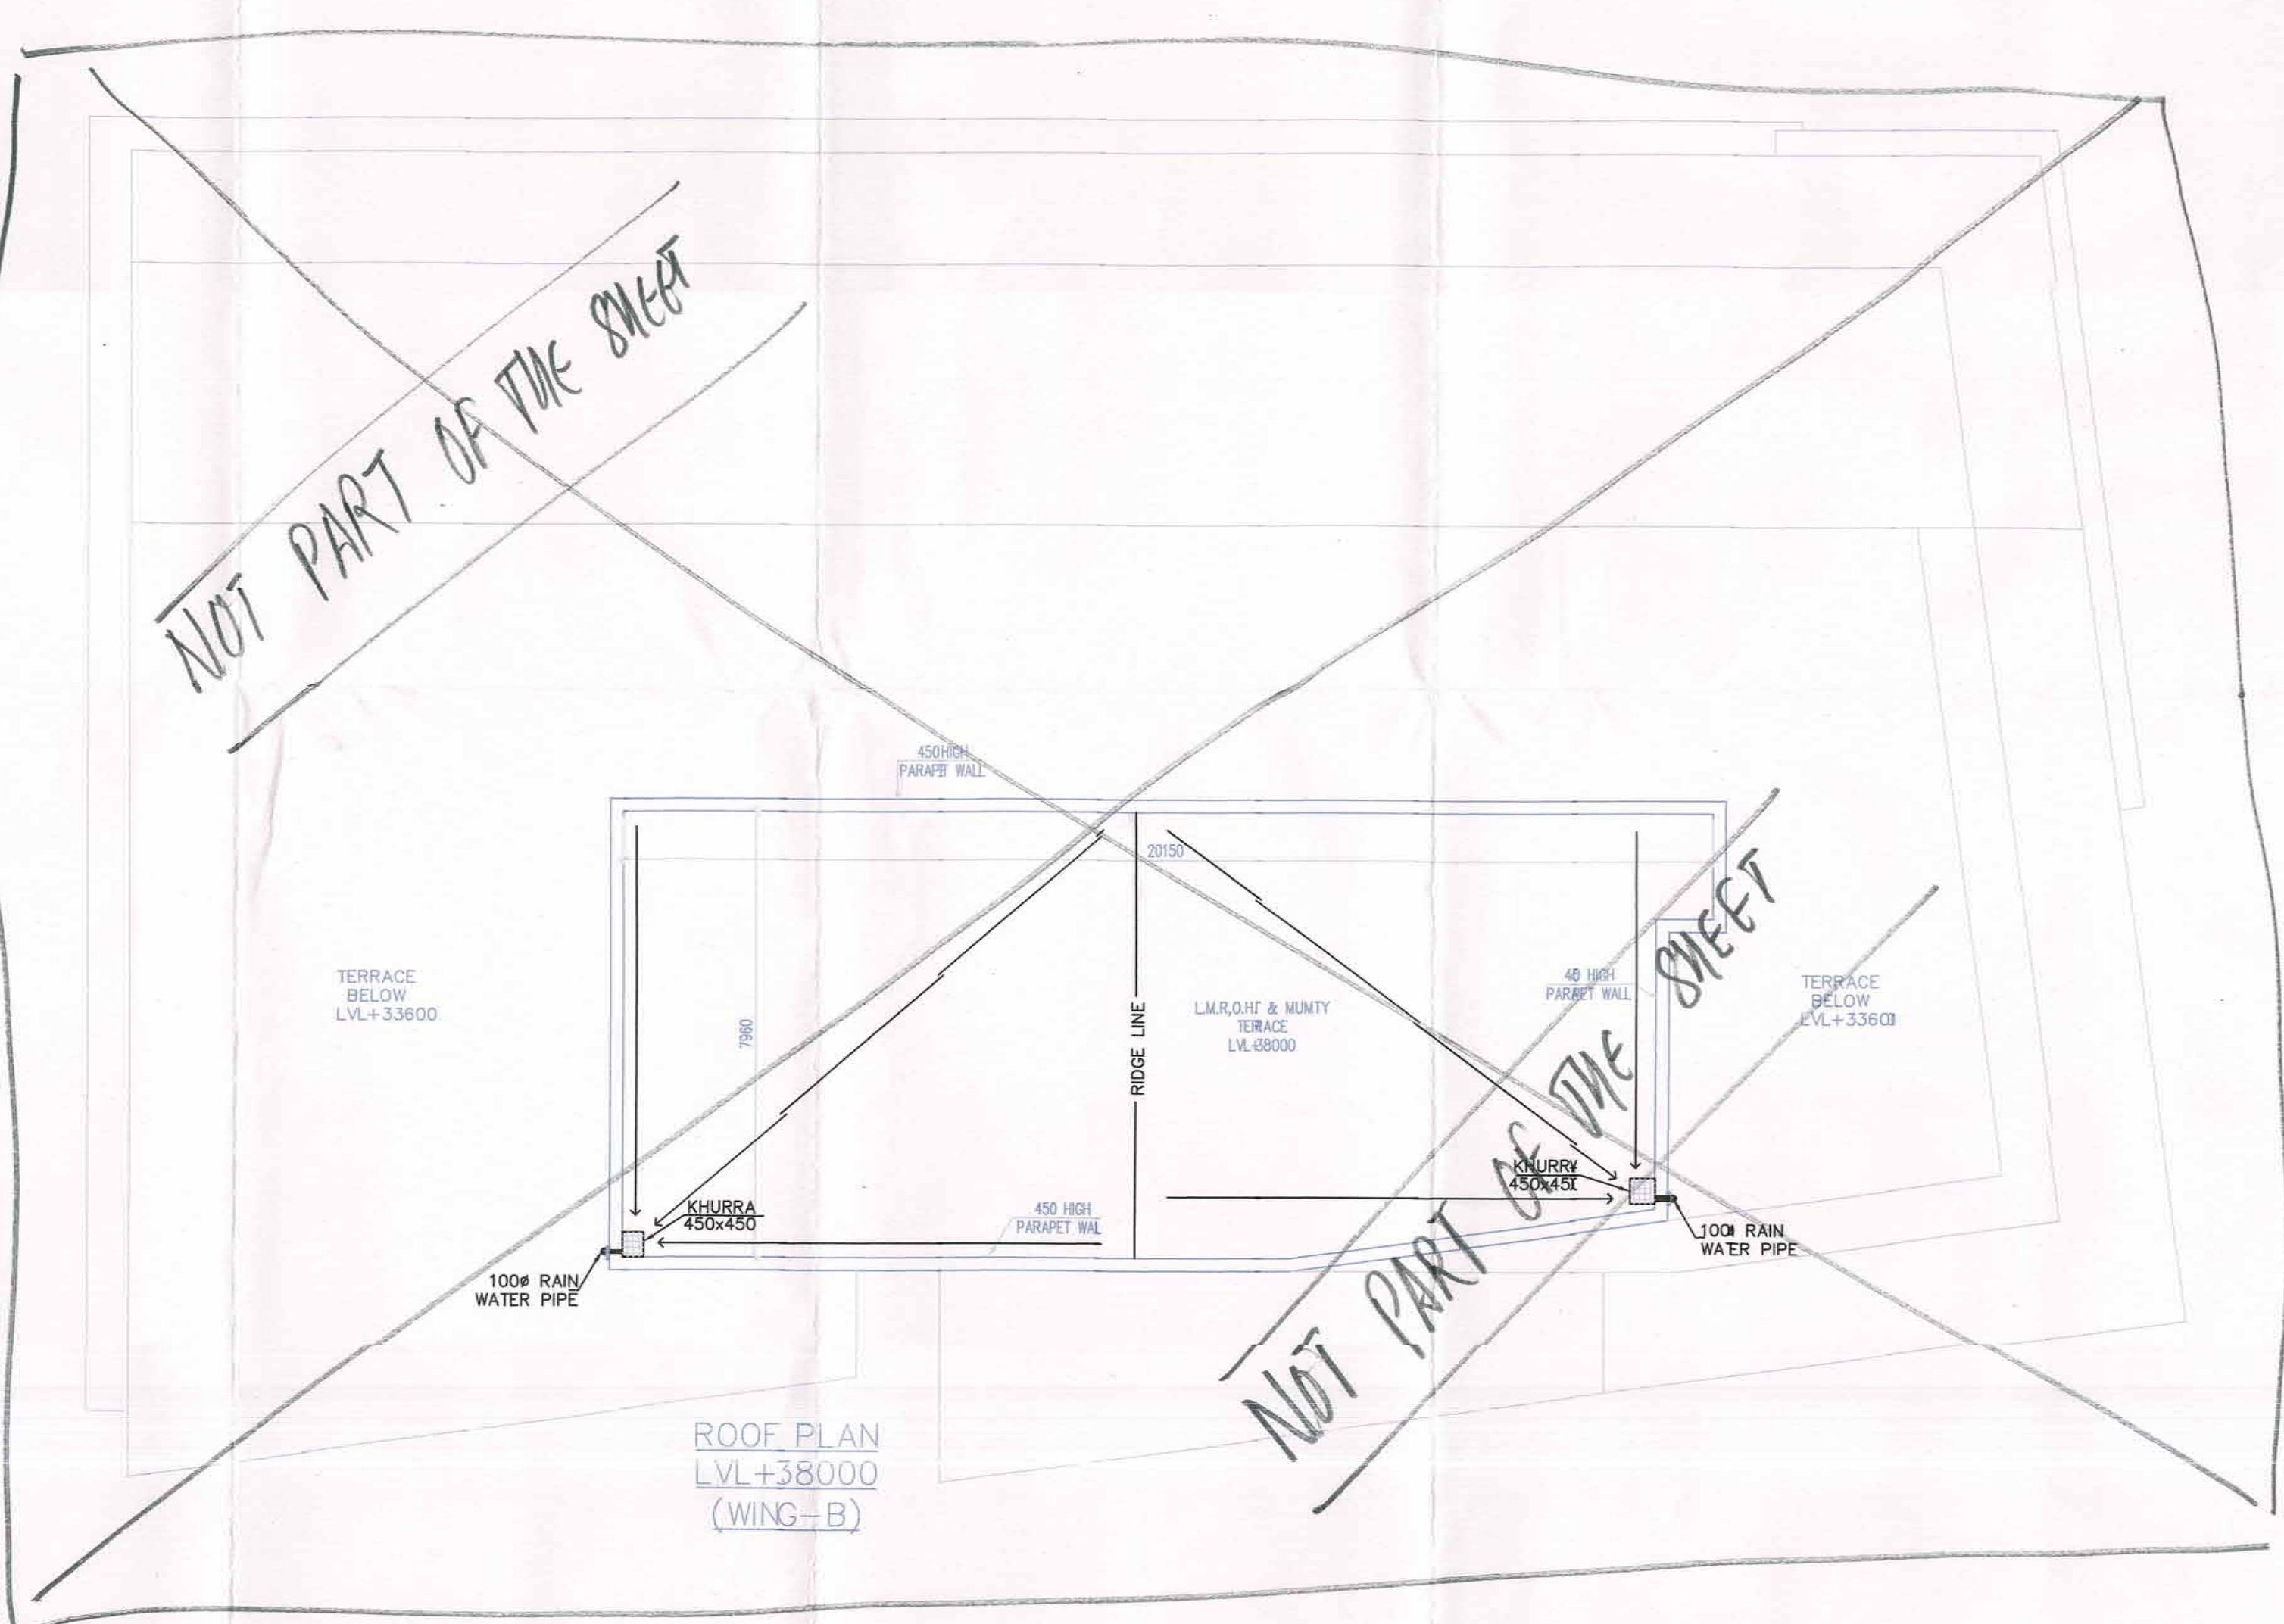

S.NO.	DESCRIPTION	SIZE (HxW)	QTY
1	D100	2000 x 2000	75
2	D100	2000 x 2000	75
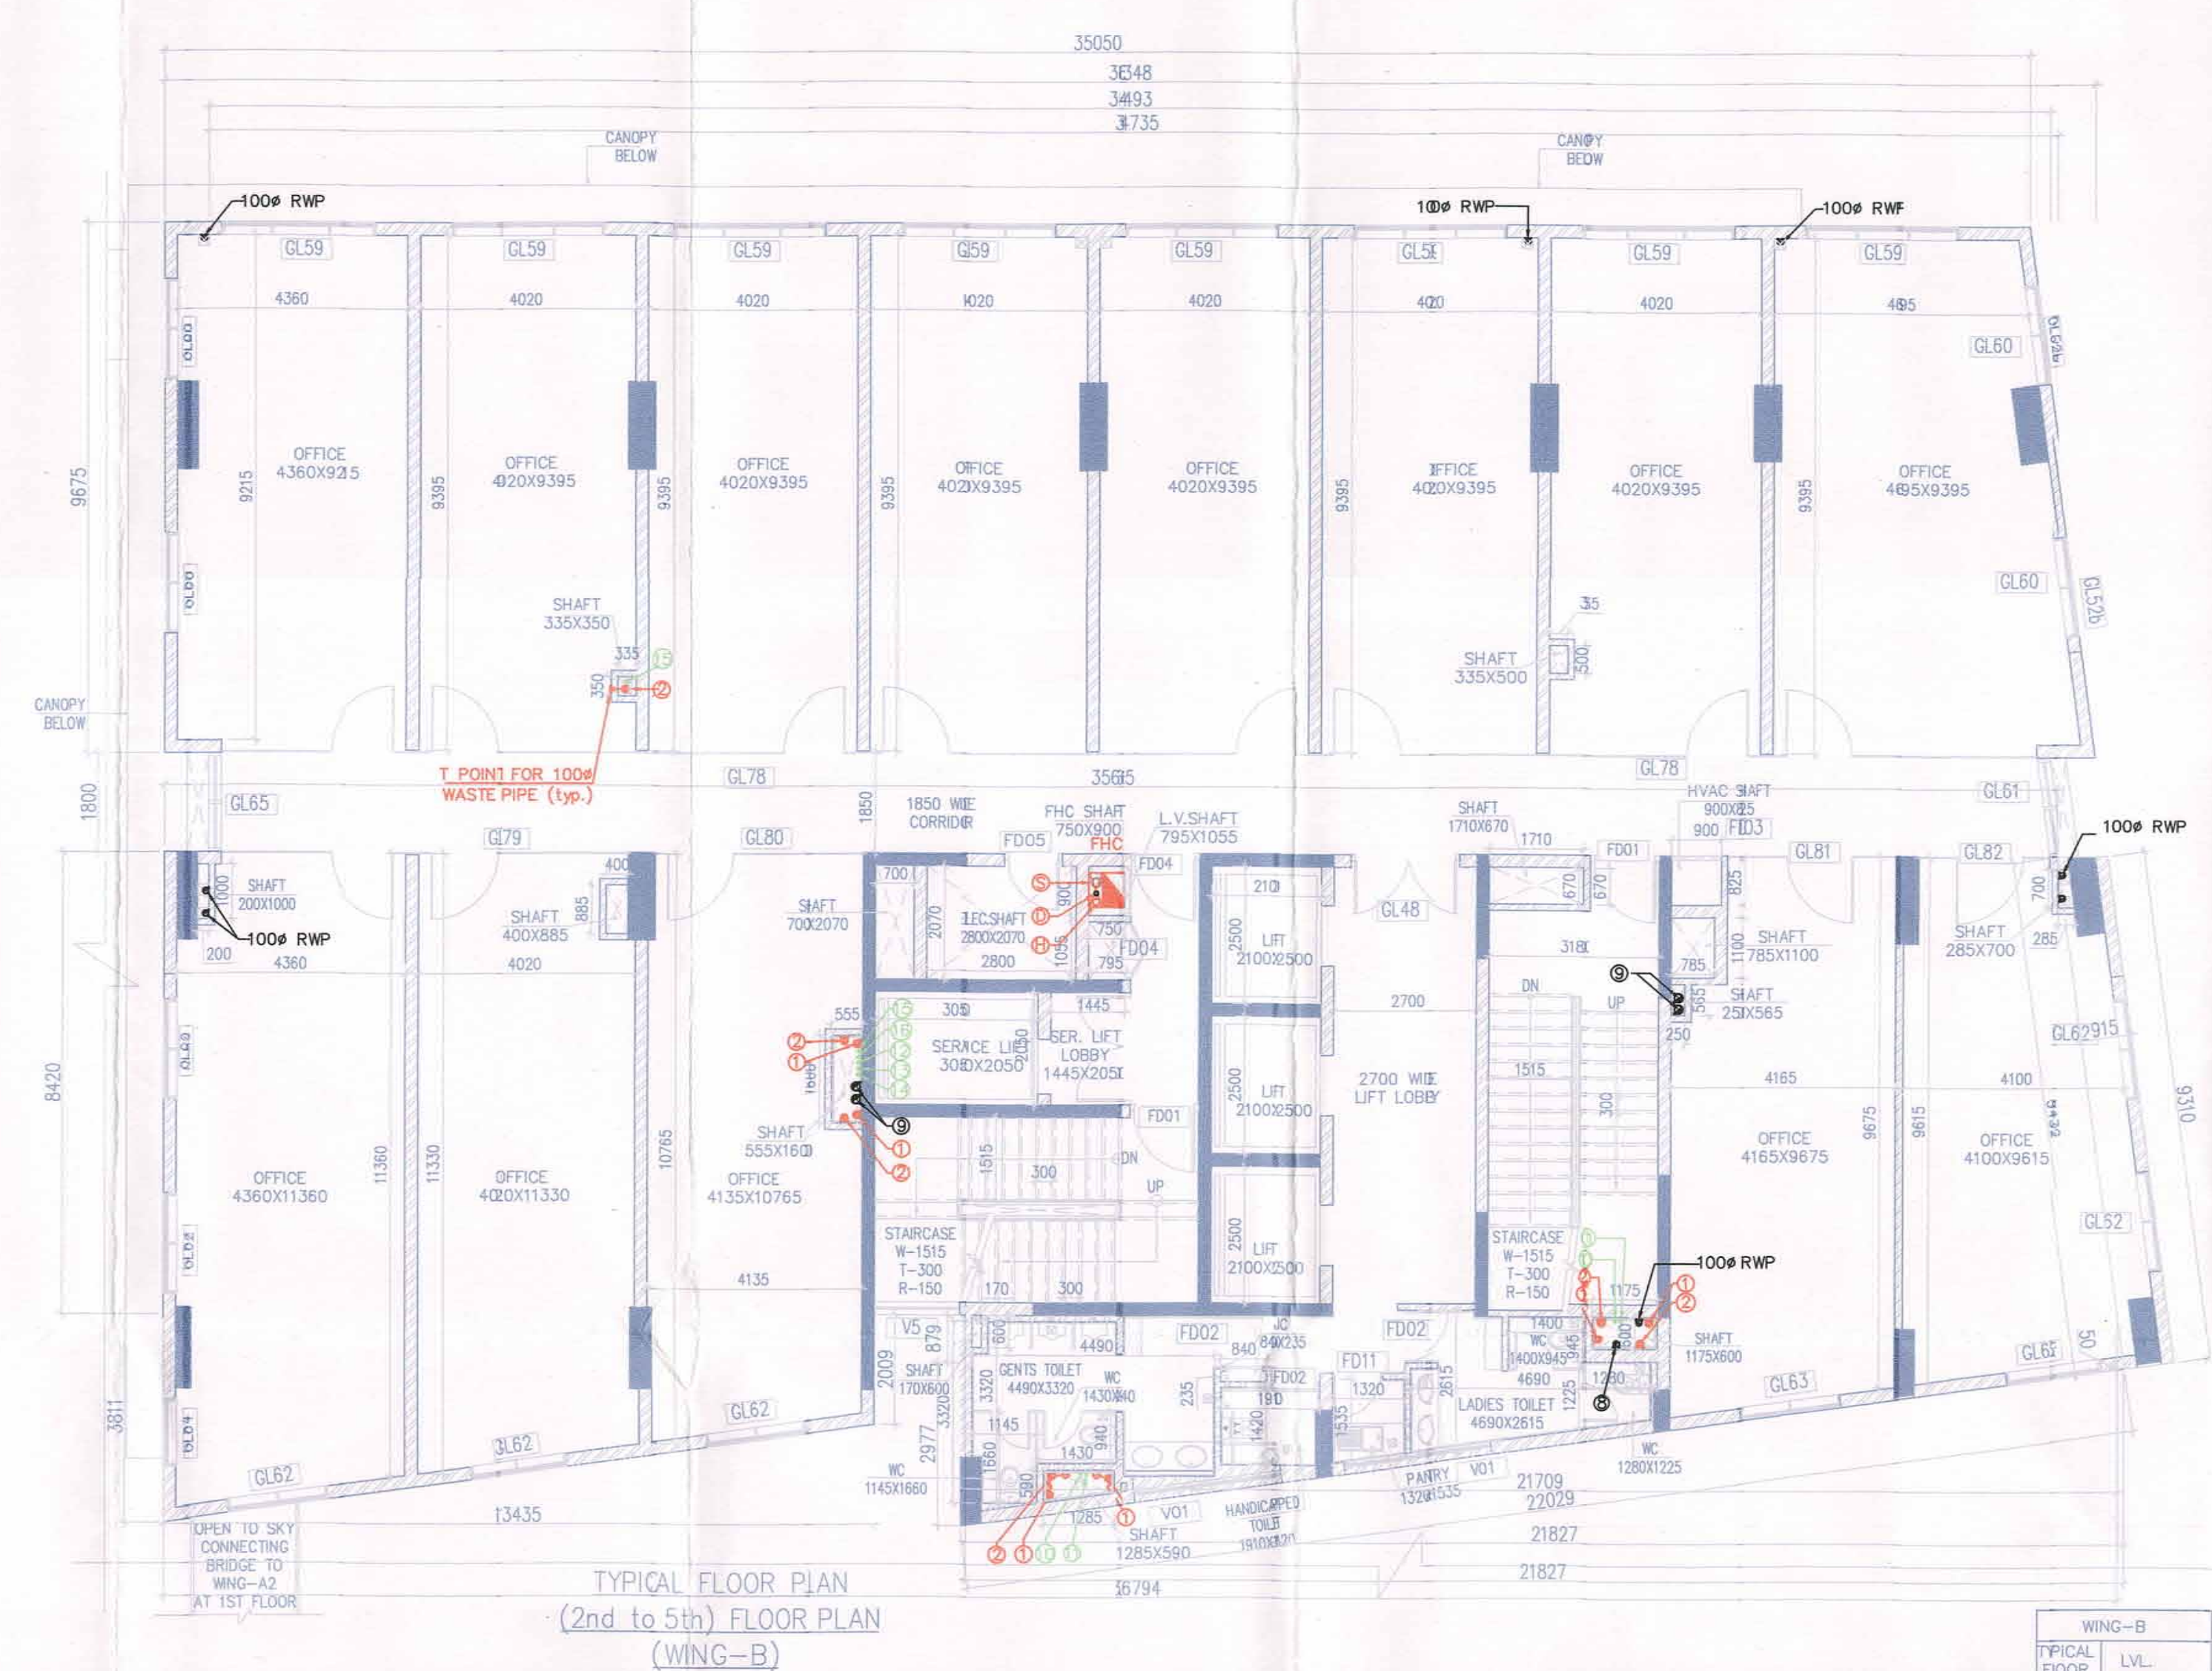

Note:-

- BUILDING WILL BE DESIGNED (STRUCTURES) AS PER RELEVANT CODES FOR EARTH QUAKE RESISTANCE.
- BUILDING IS ARTIFICIALLY LIGHTED MECHANICALLY VENTILATED & WITH 100% POWER BACKUP

LEGEND:-

WING-B

KEY PLAN

Project

PROPOSED BUILDING PLAN OF COMMERCIAL SITE MEASURING - 1.60 ACRES, BLOCK-F (82) FALLING IN RESIDENTIAL PLOTTED COLONY MEASURING - 477.206 ACRES (LICENSE NO. 113 OF 2008 DATED 01.06.2008, LICENSE NO. 71 OF 2010 DATED 15.09.2010, LICENSE NO. 62 OF 2011 DATED 02.07.2011, LICENSE NO. 76 OF 2011 DATED 07.09.2011 & LICENSE NO. 66 OF 2014 DATED 15-07-2014) IN SECTOR-B1 TO 85, GURGAON MANESAR URBAN COMPLEX BEING DEVELOPED BY VATIKA LTD. AND OTHERS

project Architects

S U A
ARCHITECTS

S U A ARCHITECTS
FLOOR 14 BUILDING TWO VATIKA BUSINESS PARK
SEC 49 GURGAON 122018 Haryana, India
t: +91 124 4313000, f: +91 124 4313001

Associate Architects

RISMS
ARCHITECTS

RISMS ARCHITECTS PVT. LTD.
69, Nara Niwas Bhawanij Kunj
(Behind D2), Vasant Kunj
New Delhi-110070.
Tel: 011-26898616, 26898617
www.risms-arch.com

Owner's Seal & Signature

Architect's Seal & Signature

Scale: 1:100

Drawing Title: 1ST TO 5TH FLOOR PLAN, TERRACE, ROOF PLAN (WING-B)

Drawing No: WB-018

REVISED BUILDING PLAN OF COMMERCIAL SITE MEASURING - 1.60 ACRES AT SECTOR-B1 TO 85, GURGAON MANESAR URBAN COMPLEX BEING DEVELOPED BY VATIKA LTD. AND OTHERS

VATIKA TOWN SQUARE - 2