


APPROVED (H/O)
S.T.P. Member Secretary BPC
S.T.P. (G) Member BPC
CTP/H Chairman BPC
A.D.F.O. (H/O) DFS PKL Member B.
(RAM AVTAR BASSI) A.D.

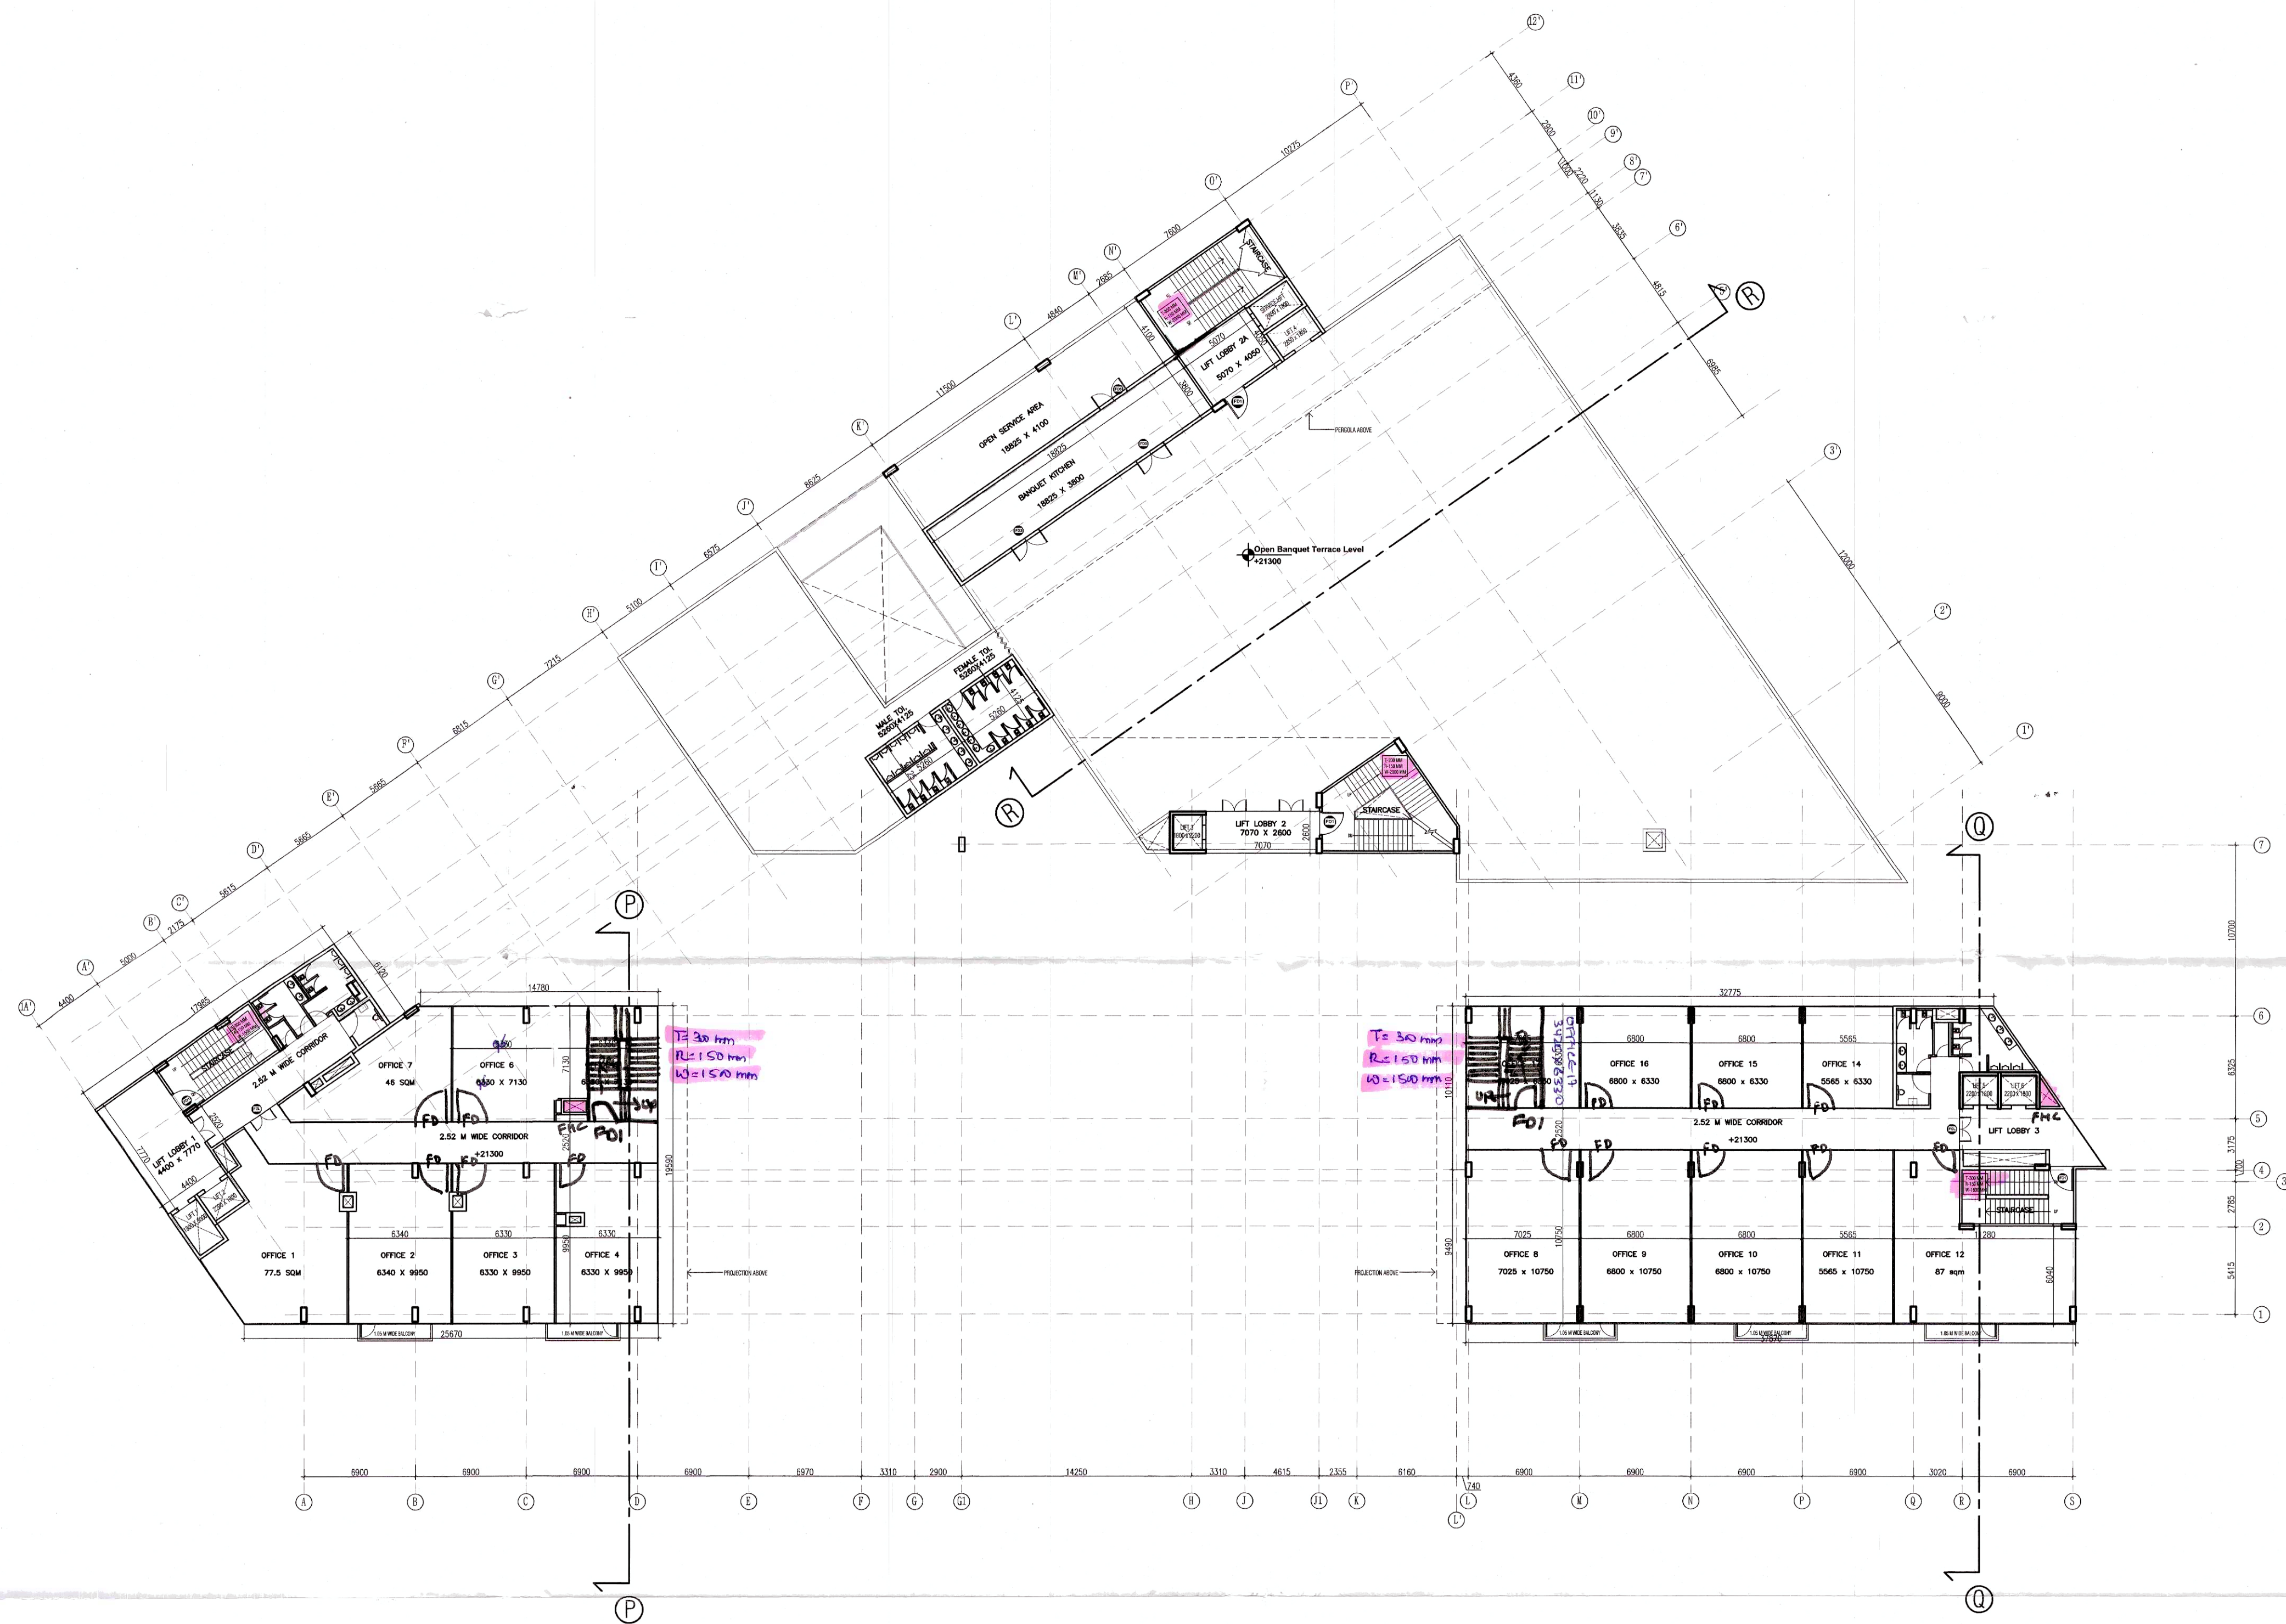

SCHEDULE OF OPENING				
OPENING	WIDTH	CLEAR HT.	CILL LVL.	UNTEL LVL.
FIRE GLASS DOOR	FGL	1500	2400	-
FIRE DOOR	FD	1500	2400	-
FIRE DOOR	FD2	1200	2400	-
FIRE DOOR	FD3	2100	2400	-
DOOR	D1	1000	2100	-
DOOR	D2	1200	2100	-
GLASS DOOR	GD	1500	2400	-

- NOTE:
- BUILDING IS FULLY SPRINKLERED & BASEMENT IS MECHANICALLY VENTILATED AS PER NBC NORMS.
 - ALL DIMENSIONS AND LEVELS MARKED IN PLANS ARE IN MM.

Signatures:

Architect: **AYOOSHI COEL B. AG** CA/2013/01114

Client: **M/S OCIMUM ESTATES PRIVATE LIMITED**

Project Name: **PROP. BLDG PLAN for COMMERCIAL COLONY MEASURING 2.38125 ACRES (LICENCE NO. 144 OF 2014 DATED 01.09.2014) IN SECTOR-103, GURUGRAM MANESAR URBAN COMPLEX BEING DEVELOPED BY M/S OCIMUM ESTATES PRIVATE LIMITED.**

Drg. title: **FIFTH FLOOR PLAN**

North:

Revision Number: **01** Code: **AR - 12**

Issued For: **SANCTION** Scale: **1:250**

Drawing Number: **AR - 12** Date: **20/09/2014**