


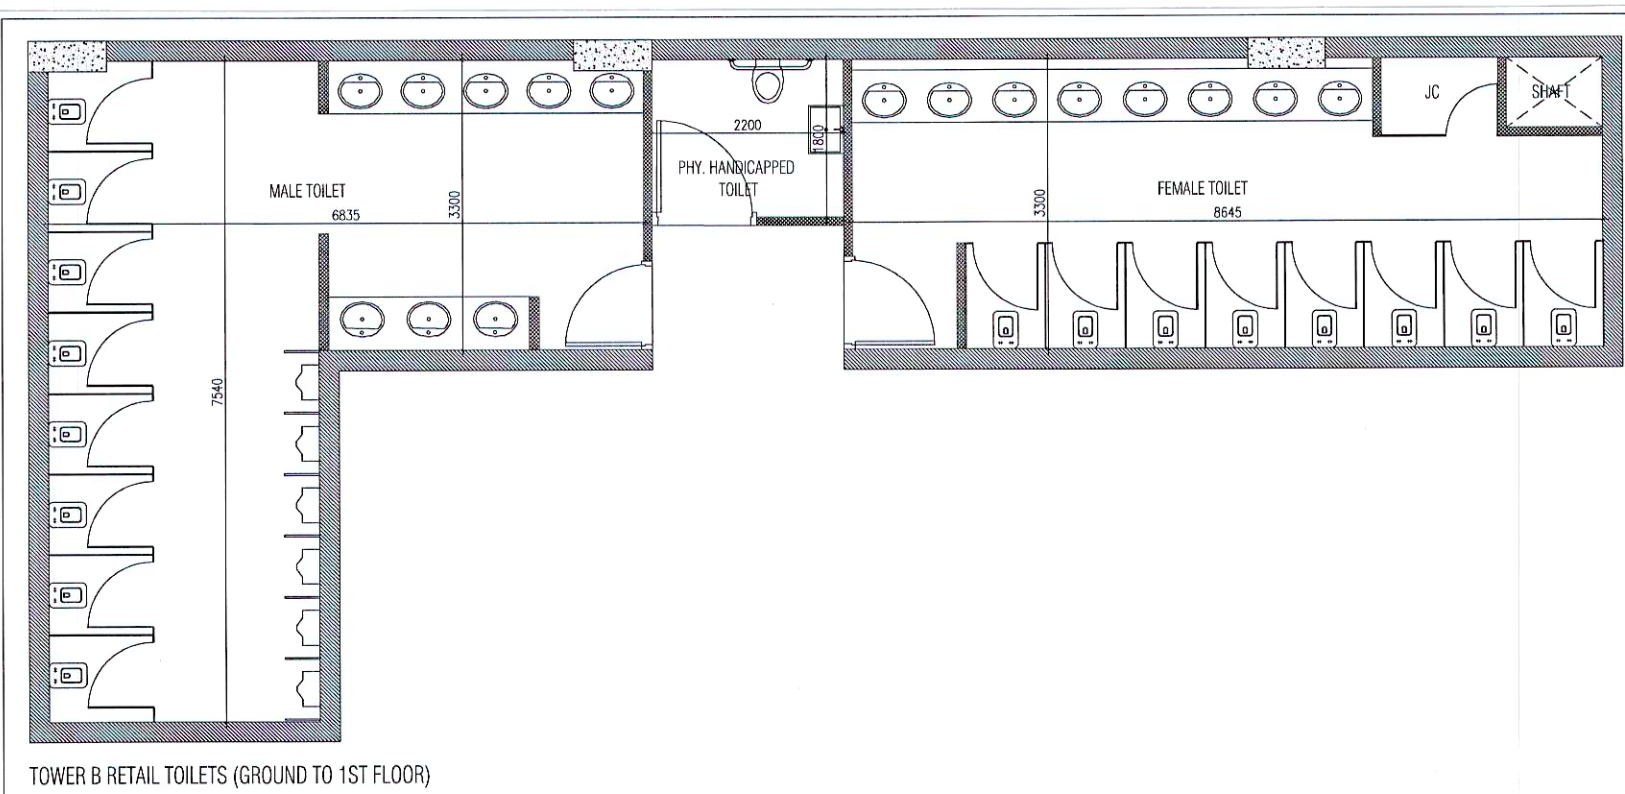

TOWER B RETAIL TOILETS (GROUND TO 1ST FLOOR)



SCHEDULE OF OPENING				
	OPENING	WIDTH	CLEAR HT.	LINTEL LVL.
FIRE GLASS DOOR	FGL	1500	2400	-
FIRE DOOR	FD1	1500	2400	-
FIRE DOOR	FD2	1200	2400	-
FIRE DOOR	FD3	2100	2400	-
DOOR	D1	1000	2100	-
DOOR	D2	1200	2100	-
GLASS DOOR	GD	1500	2400	-

- NOTE:
1. BUILDING IS FULLY SPRINKLERED & BASEMENT IS MECHANICALLY VENTILATED AS PER NBC NORMS.
 2. ALL DIMENSIONS AND LEVELS MARKED IN PLANS ARE IN MM.

Signatures:		
Architect: AYOUSHI COEL BATH CAVATU BATH	Owner: M/S OCIMUM ESTATES PRIVATE LIMITED	
Project Name: PROP. BLDG PLAN for COMMERCIAL COLONY MEASURING 2.38125 ACRES (LICENCE NO. 144 OF 2014 DATED 01.09.2014) IN SECTOR-103, GURUGRAM MANESAR URBAN COMPLEX BEING DEVELOPED BY M/S OCIMUM ESTATES PRIVATE LIMITED.		
Org. title: FIRST FLOOR PLAN		
North:-	Revision Number:	Code:
	Issued For: SANCTION	Scale: 1:250
	Drawing Number:	Date:
	AR - 05	