


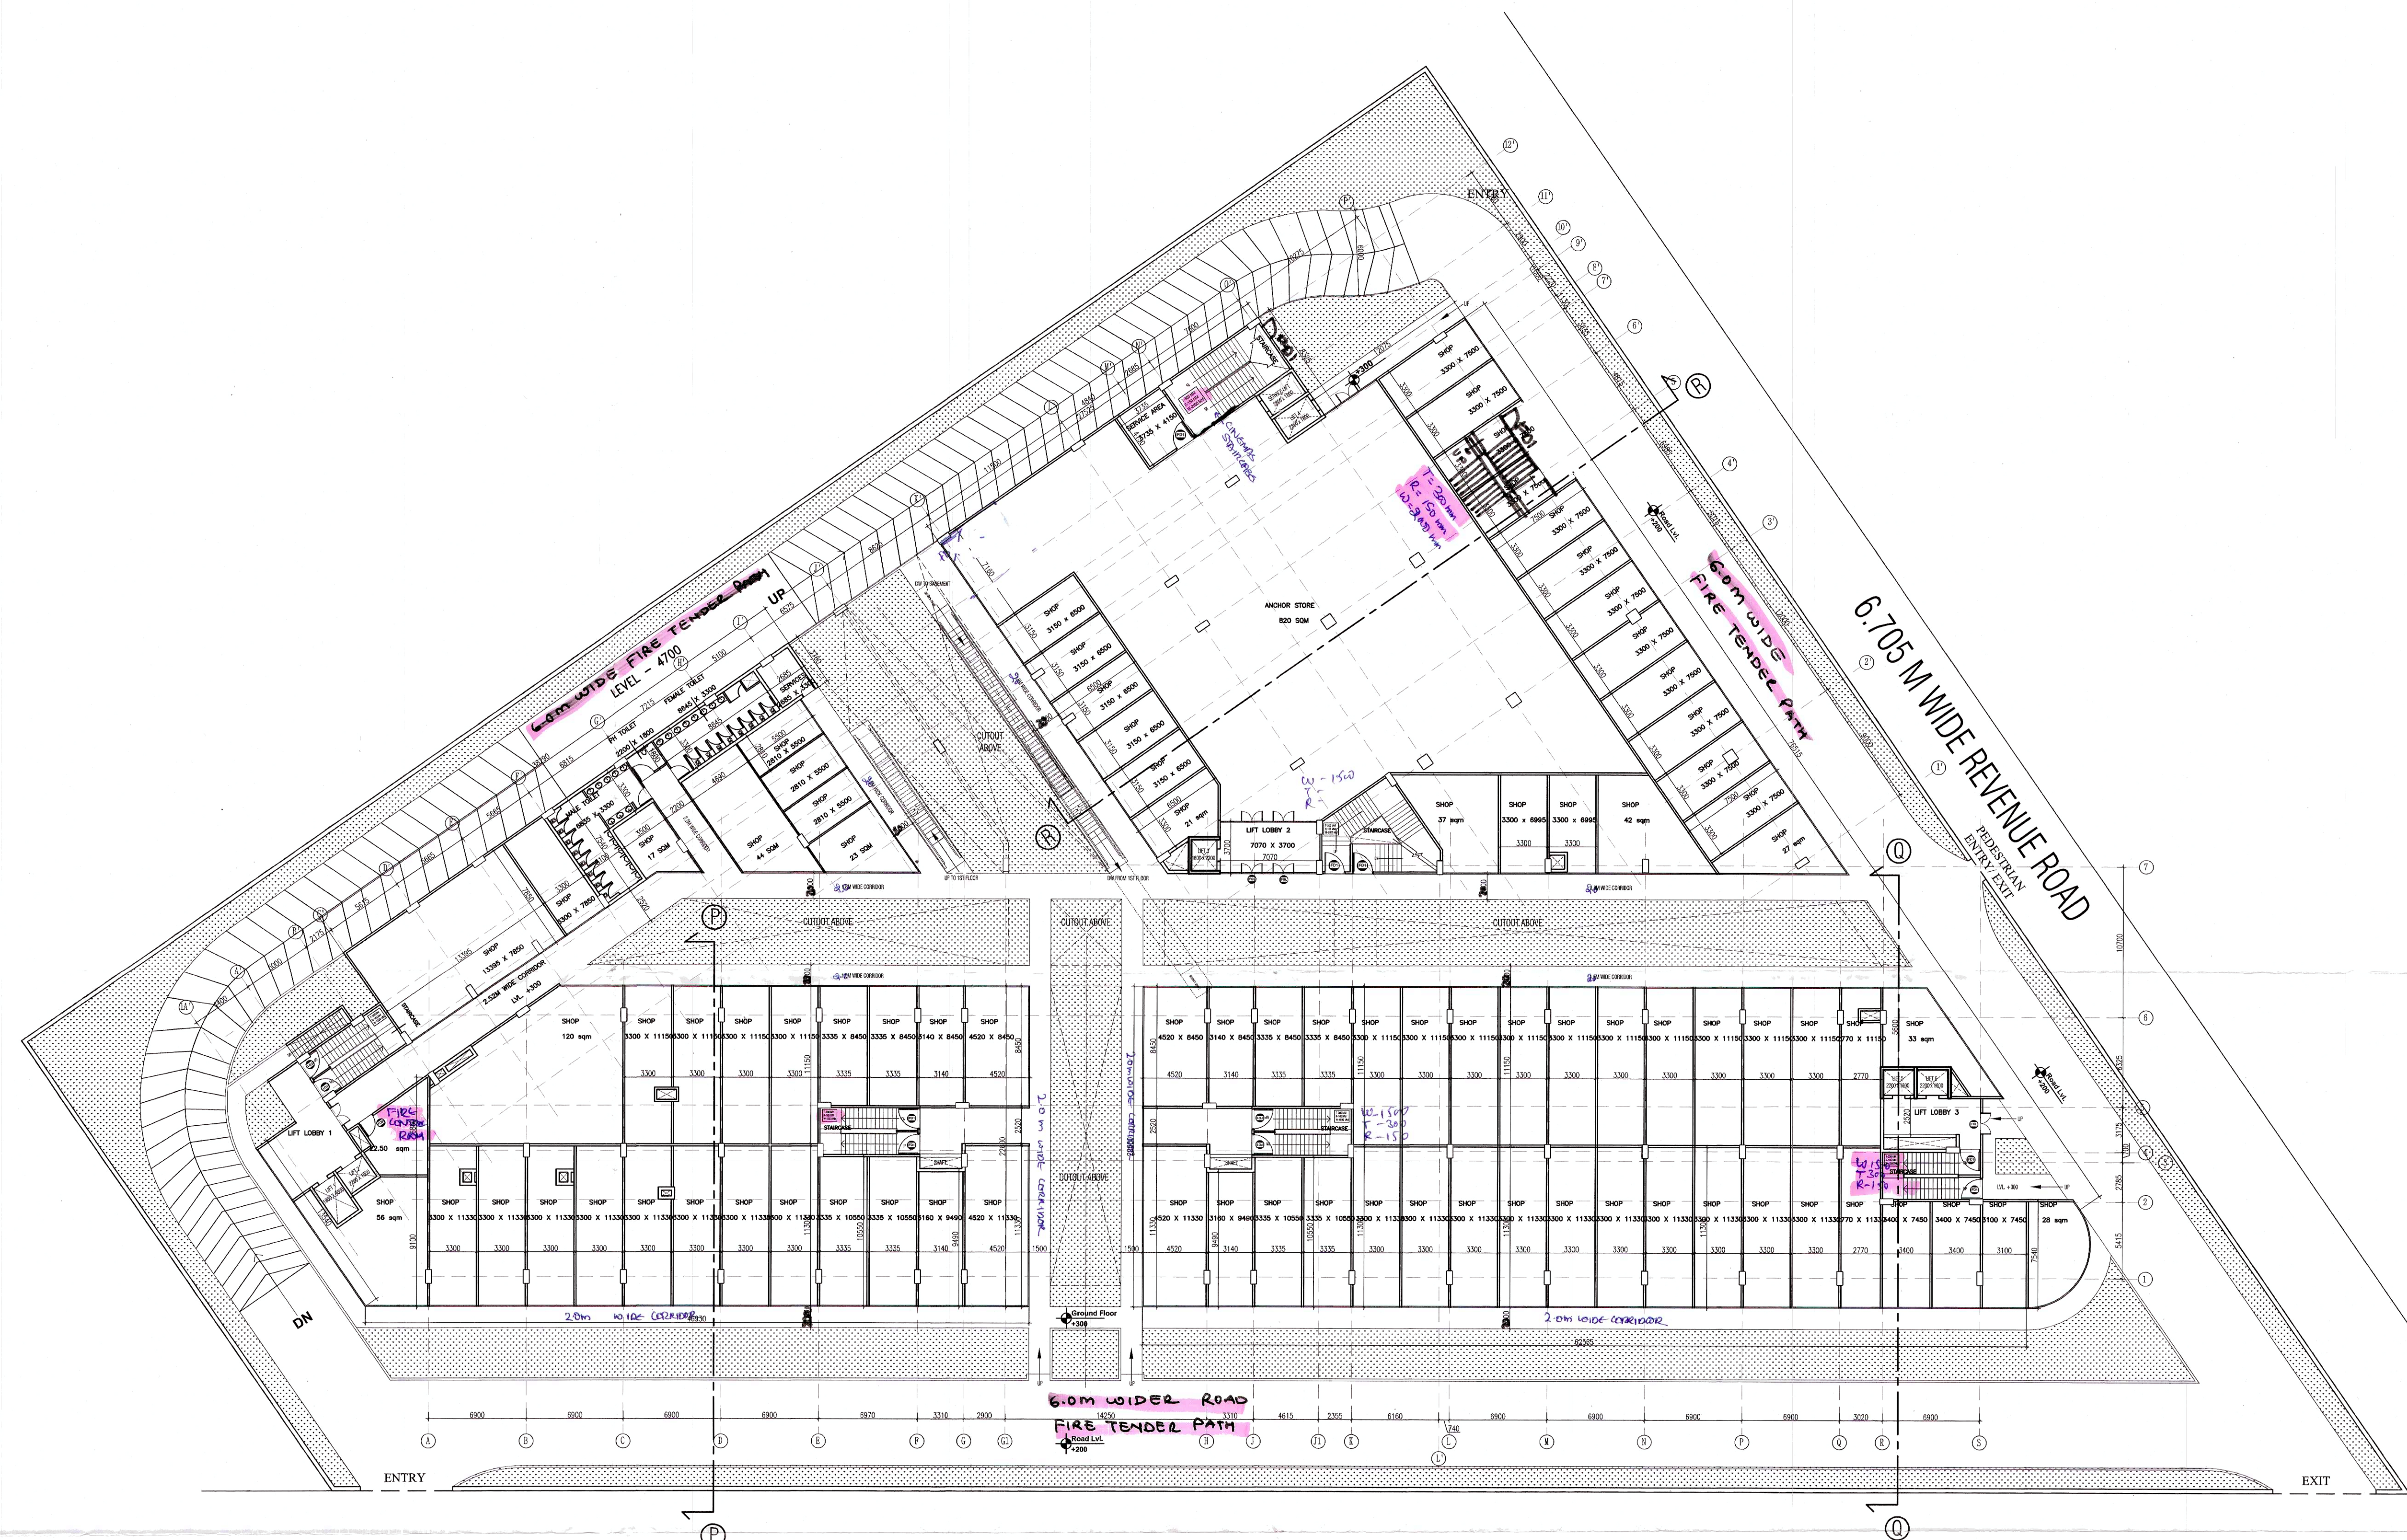

Notes: ALL STAIR CASE WIDTH 1.500

SCHEDULE OF OPENING				
OPENING	WIDTH	CLEAR HT.	CILL LVL.	LINTEL LVL.
FIRE GLASS DOOR	FGL	1500	2400	2400
FIRE DOOR	FD1	1500	2400	2400
FIRE DOOR	FD2	1200	2400	2400
FIRE DOOR	FD3	2100	2400	2400
DOOR	D1	1000	2100	2100
DOOR	D2	1200	2100	2100
GLASS DOOR	GD	1500	2400	2400

- NOTE:
1. BUILDING IS FULLY SPRINKLERED & BASEMENT IS MECHANICALLY VENTILATED AS PER NBC NORMS.
 2. ALL DIMENSIONS AND LEVELS MARKED IN PLANS ARE IN MM.

Signatures:

Architect: *[Signature]* CA/20/06/1114

Client: M/S OCIMUM ESTATES PRIVATE LIMITED

Project Name: PROP. BLDG PLAN for COMMERCIAL COLONY MEASURING 2.38125 ACRES (LICENCE NO. 144 OF 2014 DATED 01.09.2014) IN SECTOR-103, GURUGRAM MANESAR URBAN COMPLEX BEING DEVELOPED BY M/S OCIMUM ESTATES PRIVATE LIMITED.

Org. Title: **GROUND FLOOR PLAN**

North:

Revision Number: Code: Issued For: **SANCTION** Scale: 1:250 Drawing Number: Date: **AR - 03**