
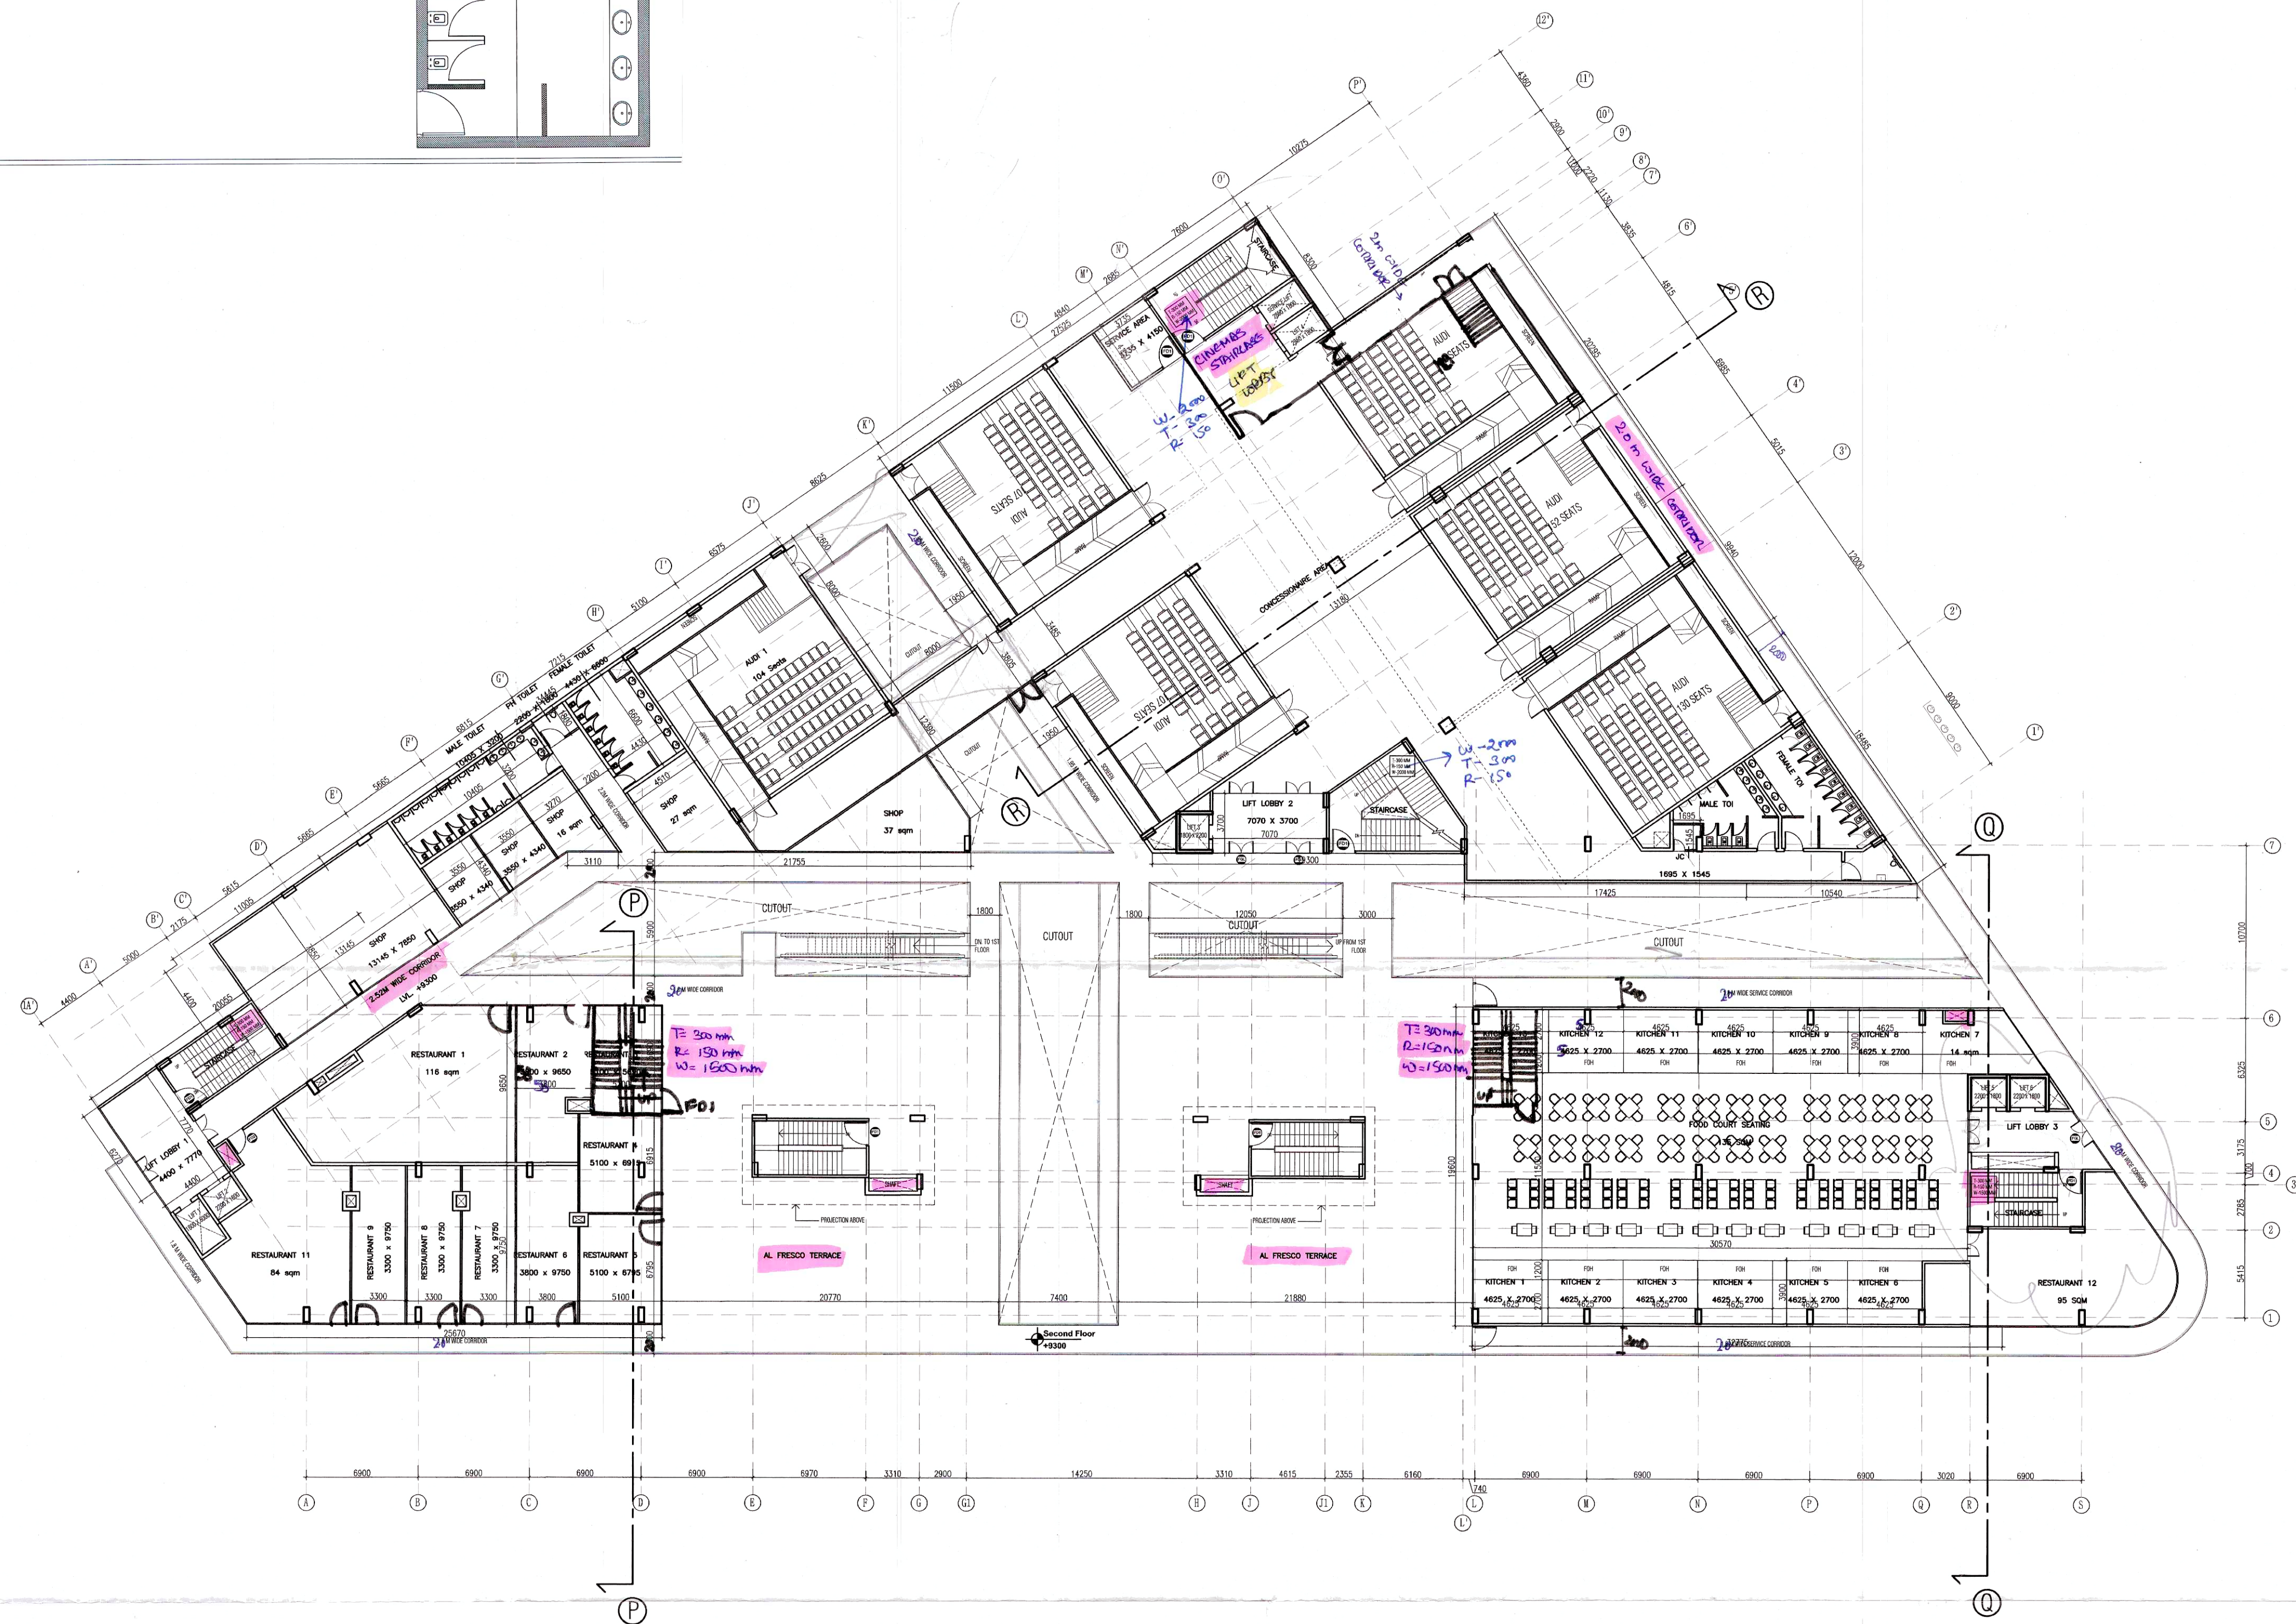


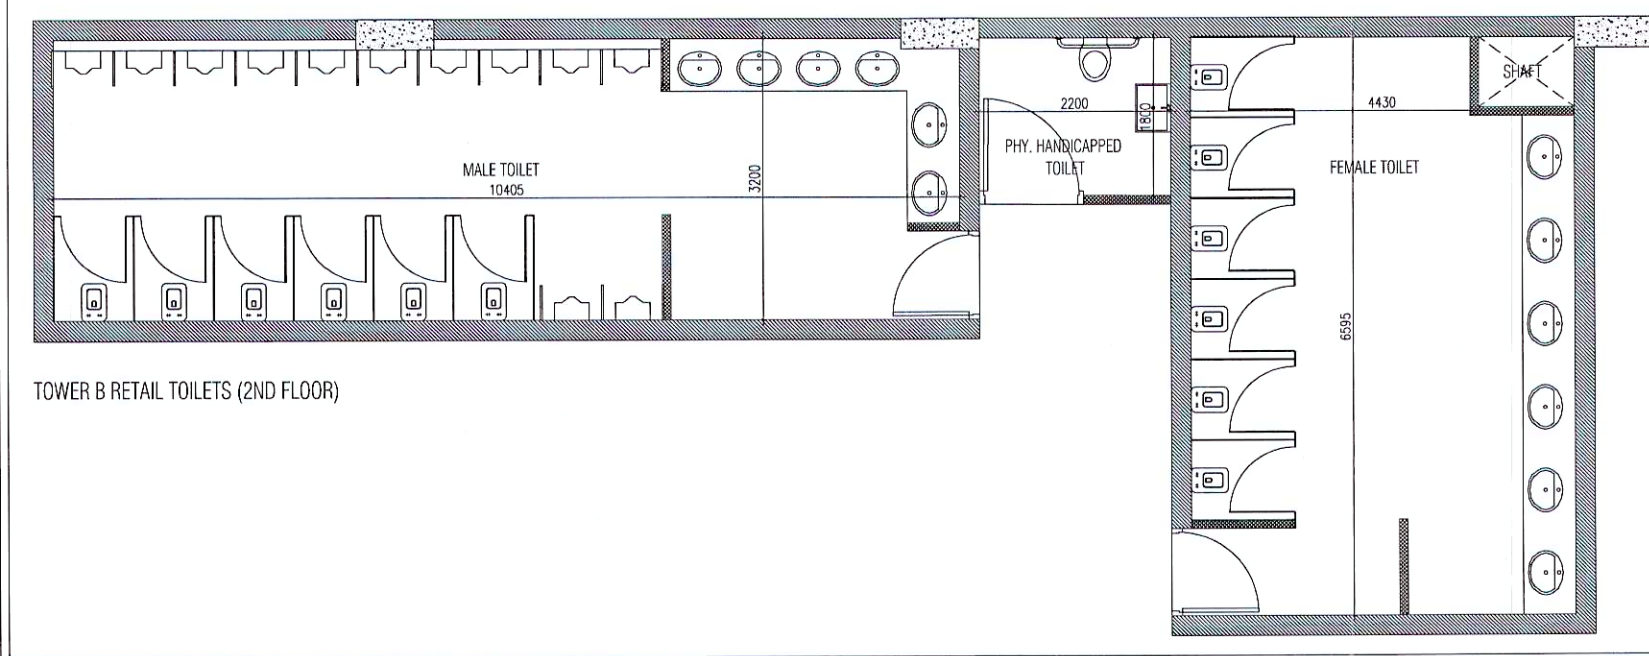

Handwritten signatures and stamps, including a blue stamp for (RAM ANANT DAS) A.D. DFS P.K.L. Member B.P.C.

SCHEDULE OF OPENING					
OPENING	WIDTH	CLEAR HT.	CHL. LVL.	UNTEL. LVL.	
FIRE GLASS DOOR	FGL	1500	2400	-	2400
FIRE DOOR	FD1	1500	2400	-	2400
FIRE DOOR	FD2	1200	2400	-	2400
FIRE DOOR	FD3	2100	2400	-	2400
DOOR	D1	1000	2100	-	2100
DOOR	D2	1200	2100	-	2100
GLASS DOOR	GD	1500	2400	-	2400

NOTE:
1. BUILDING IS FULLY SPRINKLERED & BASEMENT IS MECHANICALLY VENTILATED AS PER NBC NORMS.
2. ALL DIMENSIONS AND LEVELS MARKED IN PLANS ARE IN MM.

Signatures:

Architect: **MOUSHI GOEL BACH**
CA/2013/01114

Client: **M/S OCIMUM ESTATES PRIVATE LIMITED**

Project Name: **PROP. BLDG PLAN for COMMERCIAL COLONY MEASURING 2.38125 ACRES (LICENCE NO. 144 OF 2014 DATED 01.09.2014) IN SECTOR-103, GURUGRAM MANESAR URBAN COMPLEX BEING DEVELOPED BY M/S OCIMUM ESTATES PRIVATE LIMITED.**

Drwg. Title: **SECOND FLOOR PLAN**

North:

Revision Number: **AR - 07**

Issued For: **SANCTION**

Drawing Number: **AR - 07**

Scale: **1:250**

Date: **-**