
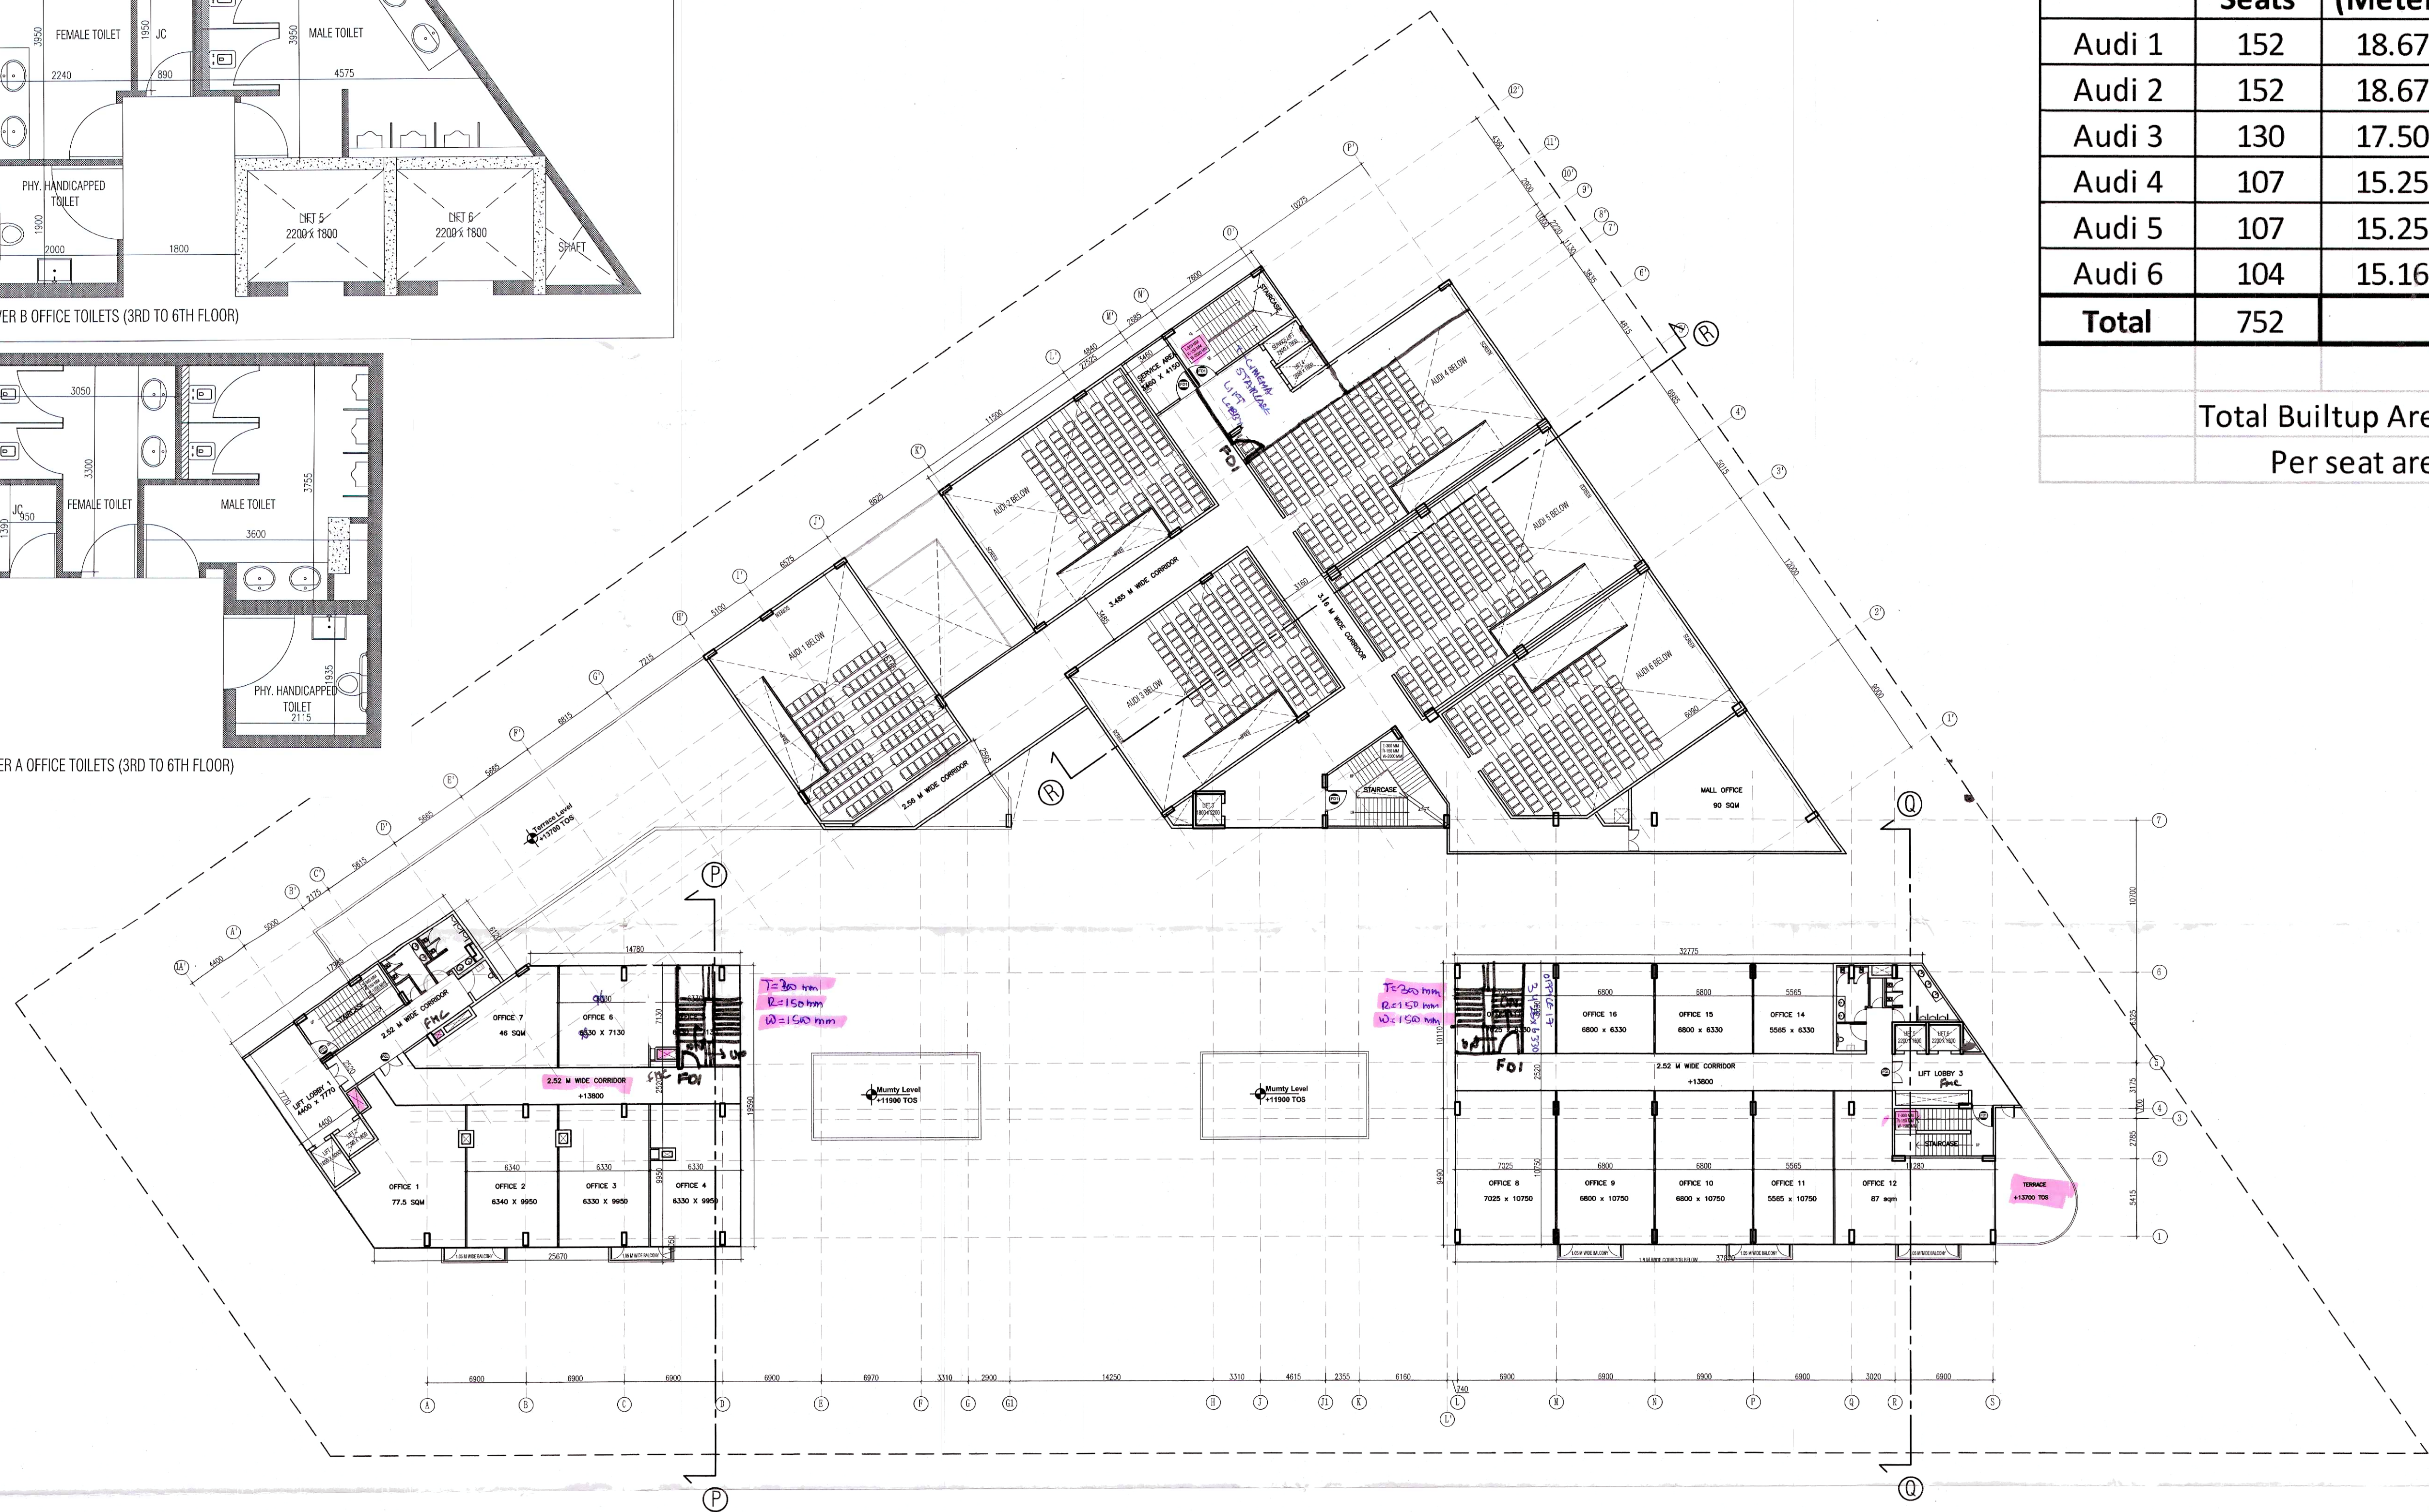
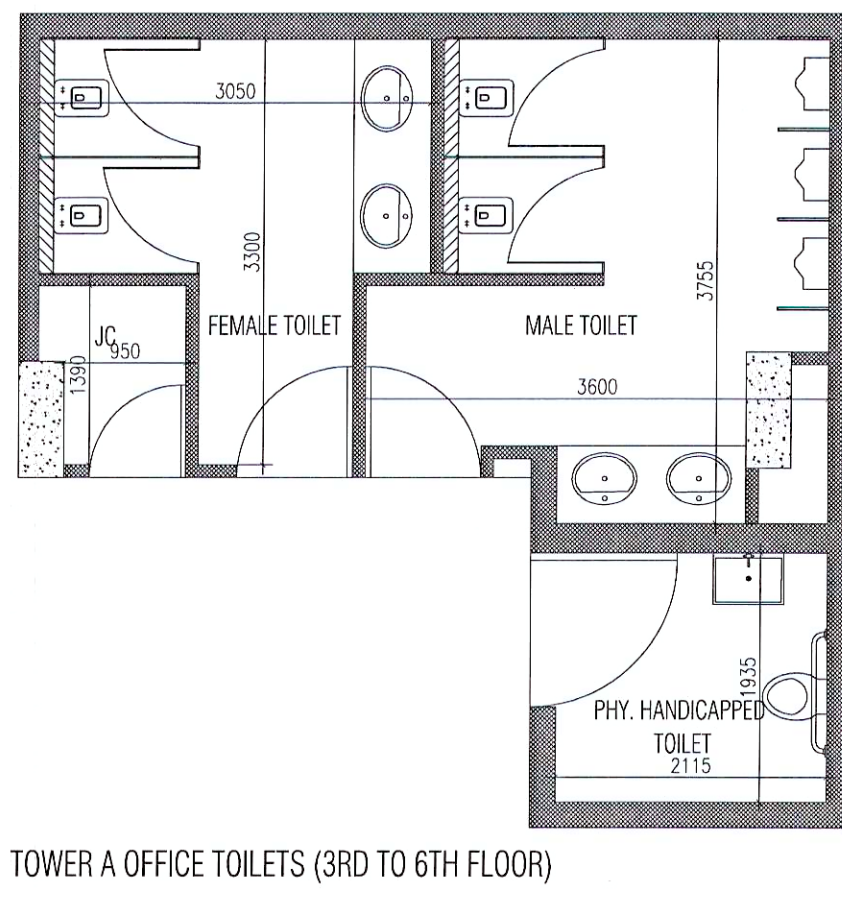


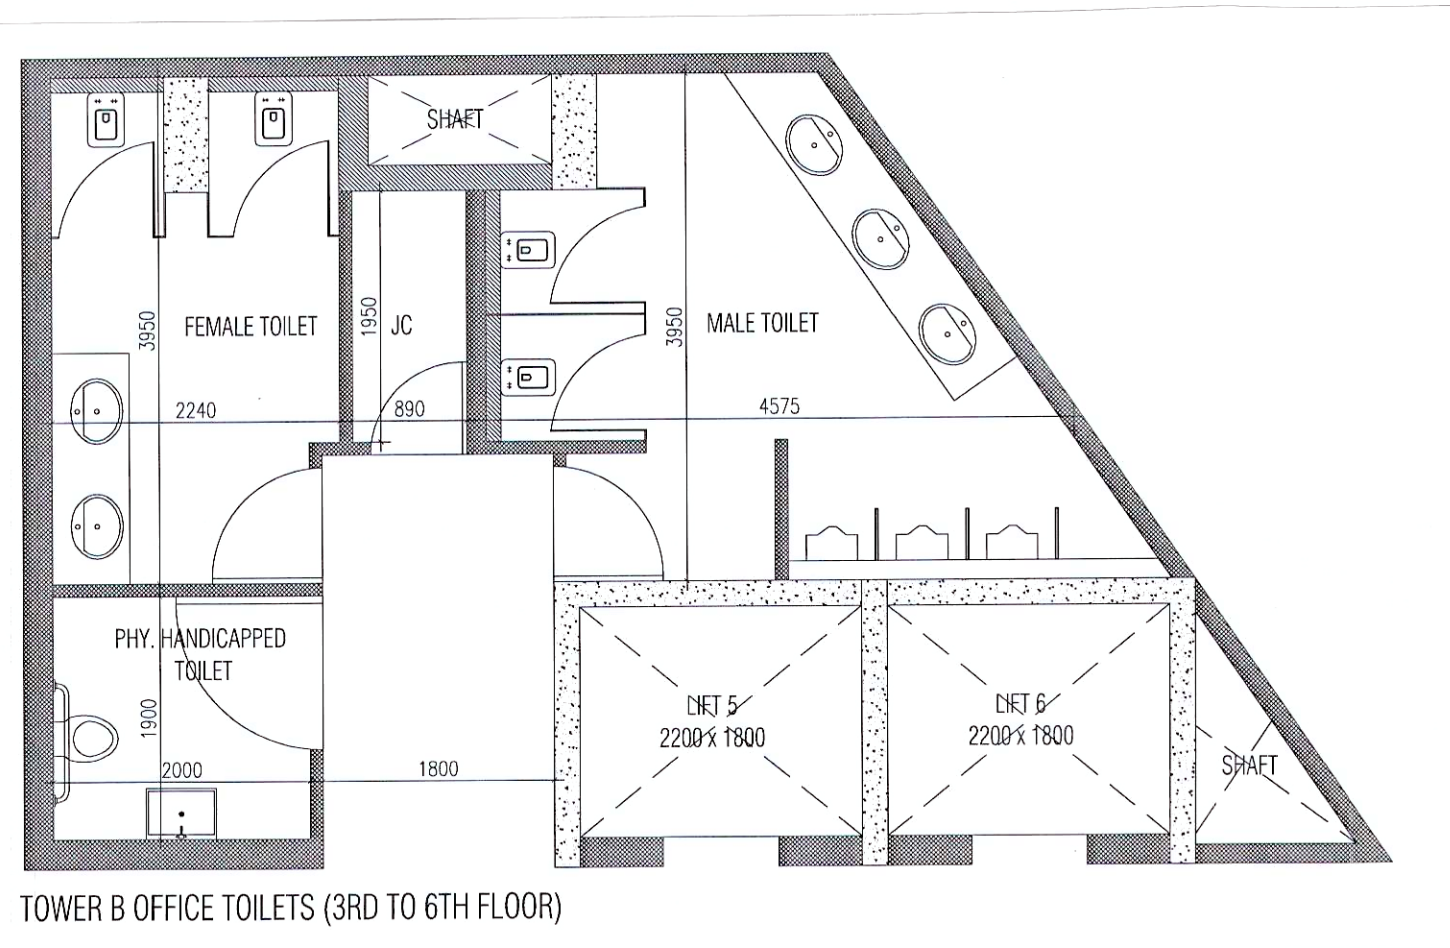

	No.of Seats	Length (Meters)	Breadth (Meters)	Audi Area
Audi 1	152	18.675	11.6	216.630
Audi 2	152	18.675	11.6	216.630
Audi 3	130	17.505	11.6	196.754
Audi 4	107	15.255	11.6	176.958
Audi 5	107	15.255	11.6	176.958
Audi 6	104	15.165	11.6	174.757
Total	752			1158.687

Total Builtup Area=	2694.211 sqm
Per seat area=	38.564478 Sqft

SCHEDULE OF OPENING				
OPENING	WIDTH	CLEAR Ht.	CILL LVL	UNTEL LVL
FIRE GLASS DOOR	FGL	1500	2400	2400
FIRE DOOR	FD1	1500	2400	2400
FIRE DOOR	FD2	1200	2400	2400
FIRE DOOR	FD3	2100	2400	2400
DOOR	D1	1000	2100	2100
DOOR	D2	1200	2100	2100
GLASS DOOR	GD	1500	2400	2400

- NOTE:
1. BUILDING IS FULLY SPRINKLERED & BASEMENT IS MECHANICALLY VENTILATED AS PER NBC NORMS.
 2. ALL DIMENSIONS AND LEVELS MARKED IN PLANS ARE IN MM.

Architect (HQ)
 Member Secretary
 BPC
 S.T.P. (3)
 Member
 BPC
 C.T.P. (4)
 Chairman
 BPC
 A.D.F.O. (HQ)
 DFS PKL
 Member B.P.C.
 (RAM AVTAR BASSI)
 A.D.

Signatures:

AYOUSHI GOEL B Arch

Client: M/S OCIMUM ESTATES PRIVATE LIMITED

Project Name: PROP. BLDG PLAN for COMMERCIAL COLONY MEASURING 2.38125 ACRES (LICENCE NO. 144 OF 2014 DATED 01.09.2014) IN SECTOR-103, GURUGRAM MANESAR URBAN COMPLEX BEING DEVELOPED BY M/S OCIMUM ESTATES PRIVATE LIMITED.

Org. title: **THIRD FLOOR PLAN**

North:

Revision Number: Code:

Issued For: **SANCTION** Scale: 1:250

Drawing Number: Date:

AR - 09