




FIRST FLOOR AREA CALCULATION					
S.NO.	DESCRIPTION	QUANTITY	LENGTH (M)	WIDTH (M)	AREA (SQ.M)
1	A1	1	6.338	4.650	Area Rectangle = A X B
2	A2	1	1.502	1.004	Area Triangle = (A X B)/2
3	A3	1	1.502	3.546	Area Rectangle = A X B
4	A4	1	0.952	0.660	Area Rectangle = A X B
5	A5	1	20.495	26.815	Area Rectangle = A X B
6	A6	2	2.200	3.010	Area Rectangle = A X B
7	A7	1	8.200	4.700	Area Rectangle = A X B
A	TOTAL AREA	ADDITION			2029.196

S.NO.	DESCRIPTION	QUANTITY	LENGTH (M)	WIDTH (M)	FORMULA	AREA (SQ.M)
1	D1	1	6.338	4.650	Area Rectangle = A X B	29.568
2	D2	1	1.502	1.004	Area Triangle = (A X B)/2	0.754
3	D3	1	1.502	3.546	Area Rectangle = A X B	5.336
4	D4	1	0.600	1.200	Area Rectangle = A X B	0.720
5	D5	1	0.600	0.910	Area Rectangle = A X B	0.546
6	D6	2	2.200	3.010	Area Rectangle = A X B	13.150
7	D7	1	8.200	3.950	Area Rectangle = A X B	32.590
8	D8	1	8.200	4.700	Area Rectangle = A X B	38.540
9	D9	1	3.550	26.815	Area Rectangle = A X B	95.296
10	D10	1	87.448	3.950	Area Rectangle = A X B	345.716
11	D11	1	1.800	27.815	Area Rectangle = A X B	49.707
12	D12	1	0.600	1.200	Area Rectangle = A X B	0.720
13	D13	1	1.830	0.670	Area Rectangle = A X B	1.229
14	D14	1	1.245	0.535	Area Rectangle = A X B	0.666
15	D15	1	1.430	1.440	Area Rectangle = A X B	2.059
16	D16	2	3.345	0.600	Area Rectangle = A X B	4.014
17	D17	1	3.000	0.600	Area Rectangle = A X B	1.800
18	D18	1	1.595	0.600	Area Rectangle = A X B	0.957
19	D19	1	0.750	0.600	Area Rectangle = A X B	0.450
20	D20	1	2.200	0.700	Area Rectangle = A X B	1.540
21	D21	1	3.000	2.400	Area Rectangle = A X B	7.200
22	D22	1	3.000	1.800	Area Rectangle = A X B	5.400
23	D23	4	0.775	0.600	Area Rectangle = A X B	1.860
24	D24	1	0.750	0.600	Area Rectangle = A X B	0.450
25	D25	1	8.000	4.800	Area Rectangle = A X B	38.400
26	D26	3	0.600	0.600	Area Rectangle = A X B	1.080
27	D27	1	0.800	0.600	Area Rectangle = A X B	0.480
28	D28	2	2.854	0.600	Area Rectangle = A X B	3.425
29	D29	1	3.000	0.600	Area Rectangle = A X B	1.800
30	D30	1	1.349	0.600	Area Rectangle = A X B	0.809
31	D31	1	1.413	0.600	Area Rectangle = A X B	0.848
32	D32	1	1.477	0.600	Area Rectangle = A X B	0.886
33	D33	1	1.845	1.800	Area Rectangle = A X B	3.321
34	D34	1	2.145	1.200	Area Rectangle = A X B	2.574
35	D35	1	2.200	3.010	Area Rectangle = A X B	6.622
B	TOTAL AREA	DEDUCTION				690.185
C	FIRST FLOOR F.A.R. AREA	C = A - B				1339.011

S.NO.	DESCRIPTION	QUANTITY	LENGTH (M)	WIDTH (M)	FORMULA	AREA (SQ.M)
1	C1	1	0.600	1.200	Area Rectangle = A X B	0.720
2	C2	1	0.600	0.910	Area Rectangle = A X B	0.546
3	C3	2	2.200	2.250	Area Rectangle = A X B	9.900
4	C4	1	0.600	1.200	Area Rectangle = A X B	0.720
5	C5	1	1.430	0.600	Area Rectangle = A X B	0.858
6	C6	1	1.245	0.535	Area Rectangle = A X B	0.666
7	C7	2	0.350	1.440	Area Rectangle = A X B	1.008
8	C8	2	3.345	0.600	Area Rectangle = A X B	4.014
9	C9	1	3.000	0.600	Area Rectangle = A X B	1.800
10	C10	1	2.595	0.600	Area Rectangle = A X B	1.557
11	C11	1	0.750	0.600	Area Rectangle = A X B	0.450
12	C12	1	1.200	0.700	Area Rectangle = A X B	0.840
13	C13	1	3.000	1.800	Area Rectangle = A X B	5.400
14	C14	4	0.775	0.600	Area Rectangle = A X B	1.860
15	C15	3	2.167	0.600	Area Rectangle = A X B	3.901
16	C16	1	0.900	0.600	Area Rectangle = A X B	0.540
17	C17	1	0.750	0.600	Area Rectangle = A X B	0.450
18	C18	2	2.854	0.600	Area Rectangle = A X B	3.425
19	C19	1	3.000	0.600	Area Rectangle = A X B	1.800
20	C20	1	0.600	3.477	Area Rectangle = A X B	2.086
21	C21	1	0.600	1.413	Area Rectangle = A X B	0.848
22	C22	1	0.600	1.349	Area Rectangle = A X B	0.809
D	TOTAL AREA	DEDUCTION				46.432
E	FIRST FLOOR BUILT-UP AREA	E = A - D				1292.579

S.NO.	TYPE	SIZE (MM)	SGL (MM)	UNIT (MM)	NOTES
1	D1	2000x400	0	2400	
2	D2	1000x400	0	2400	
3	D3	1000x400	0	2400	
4	D4	11500x400	0	2400	
5	D5	1000x100	0	2100	2 HOUR FIRE RATED
6	D6	11500x100	0	2100	2 HOUR FIRE RATED
7	D7	21500x100	0	2100	2 HOUR FIRE RATED

S.NO.	TYPE	SIZE (MM)	SGL (MM)	UNIT (MM)	NOTES
1	D1	1000x100	0	1000x100	

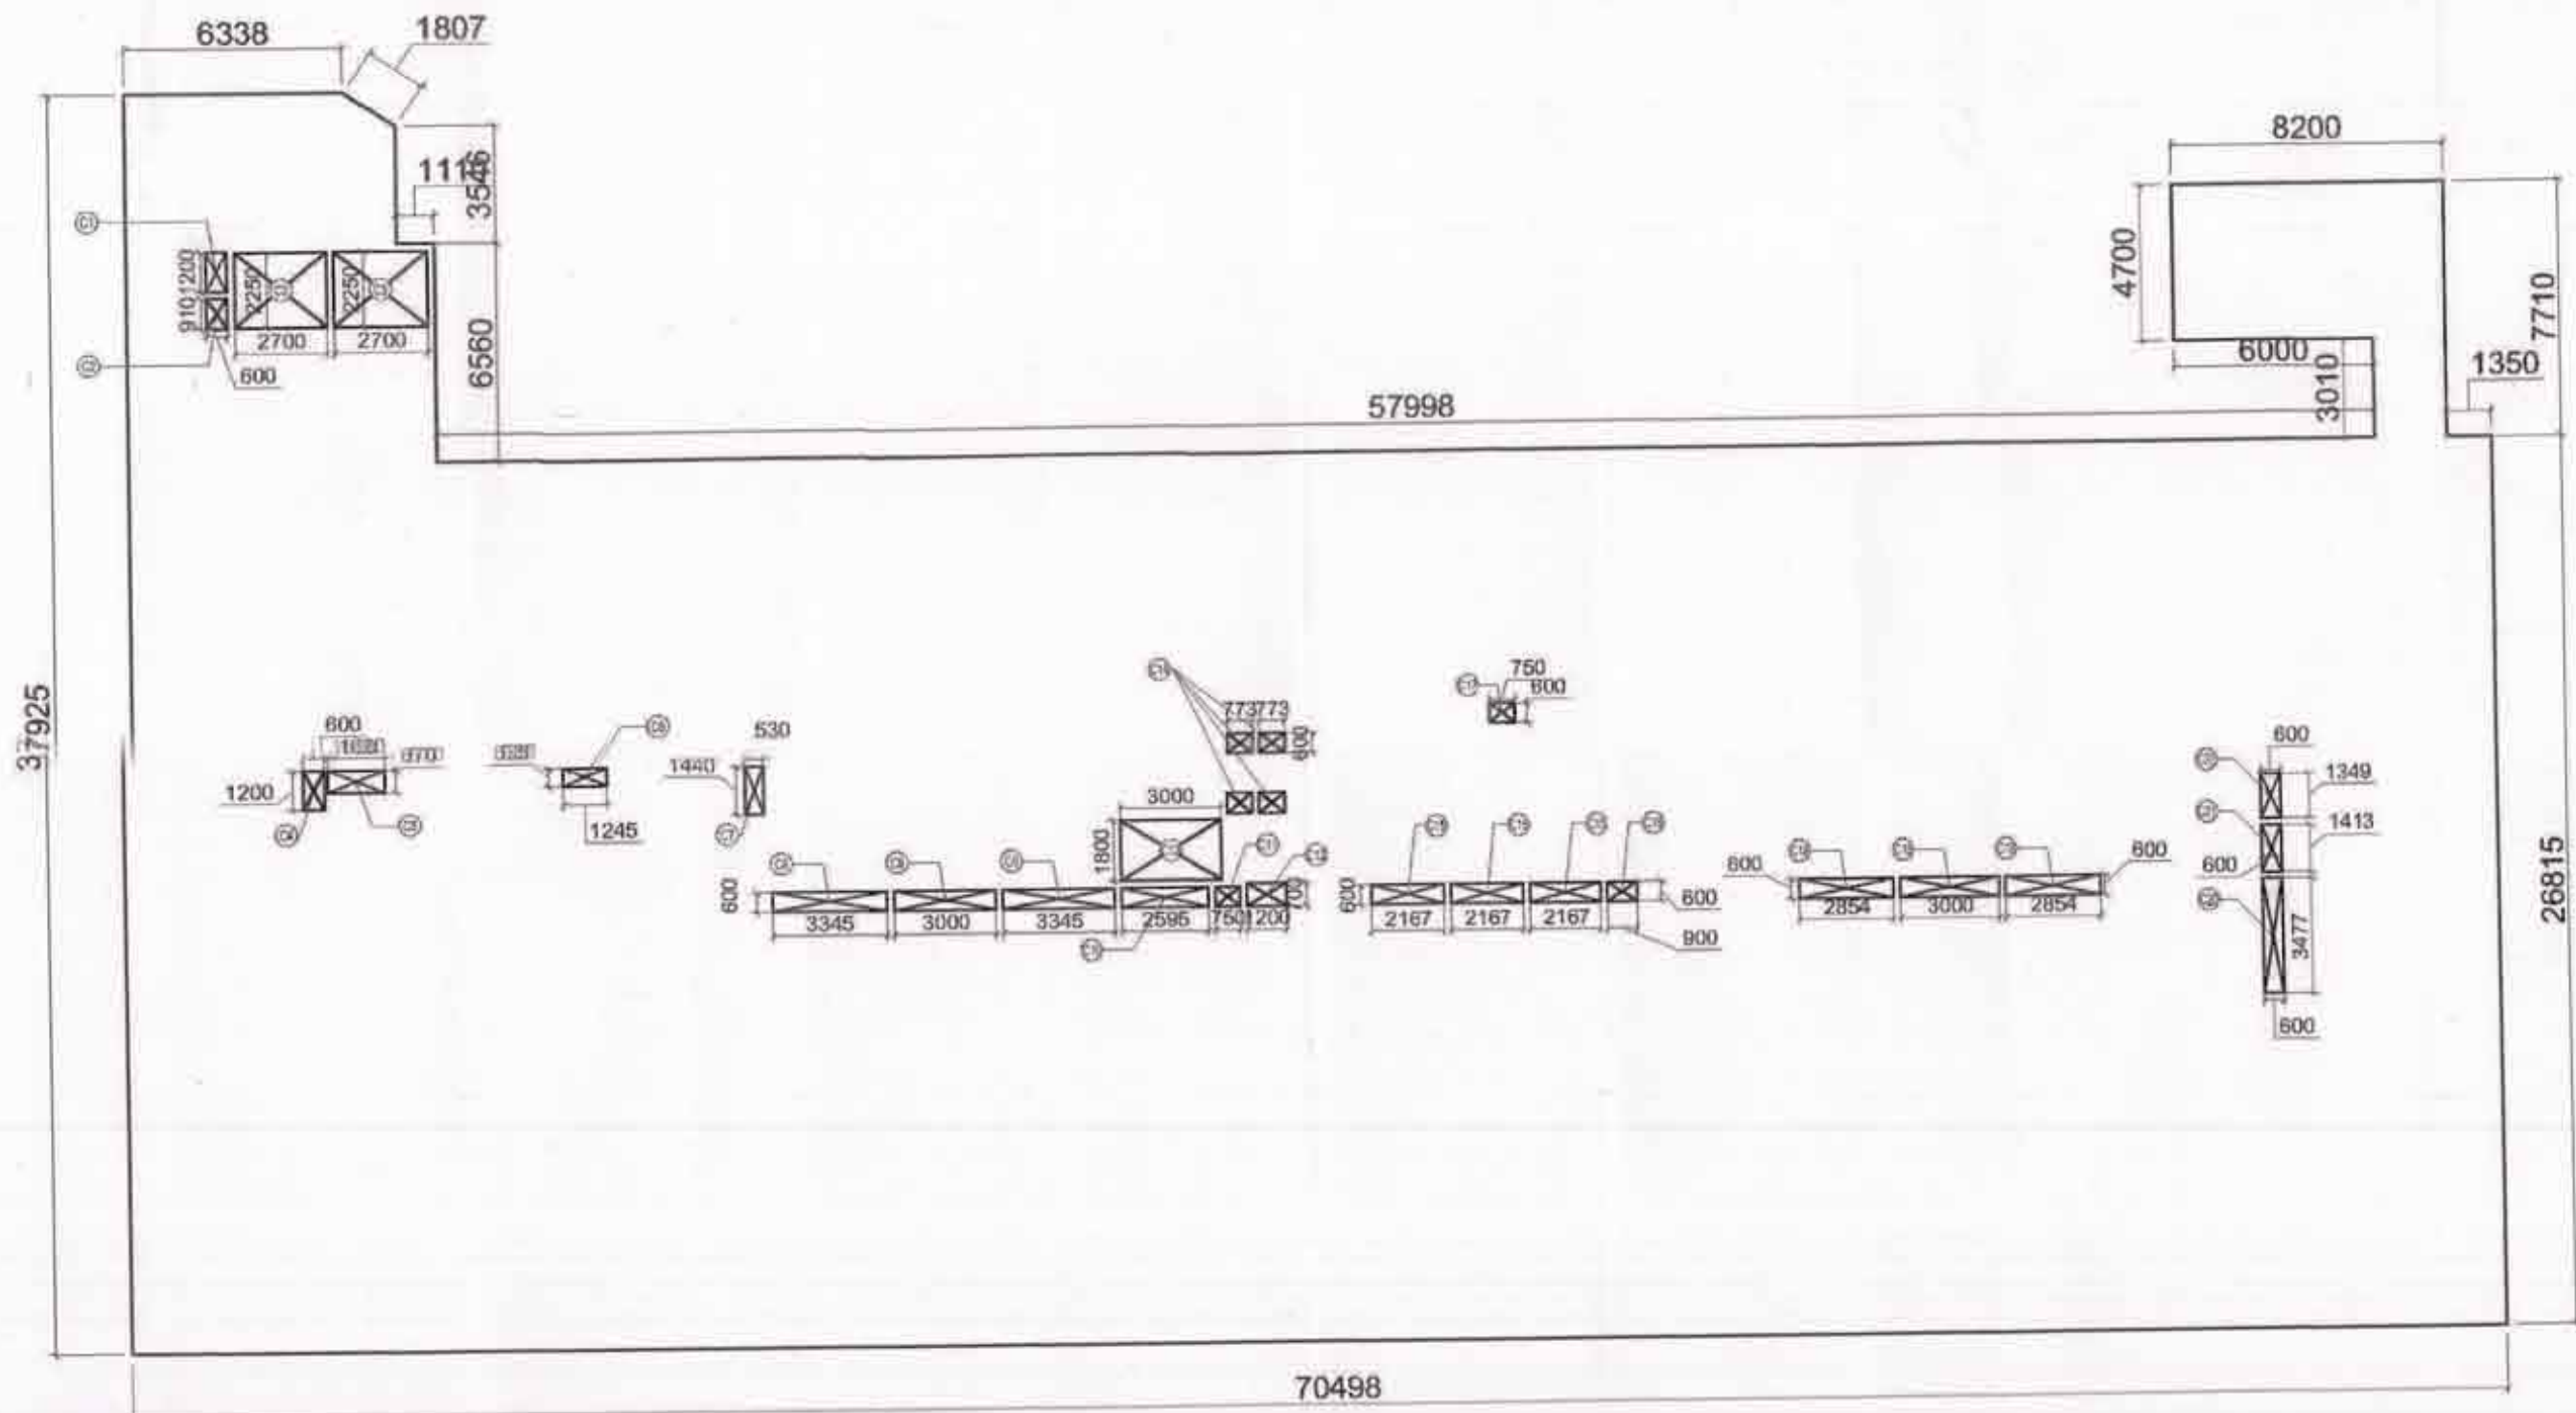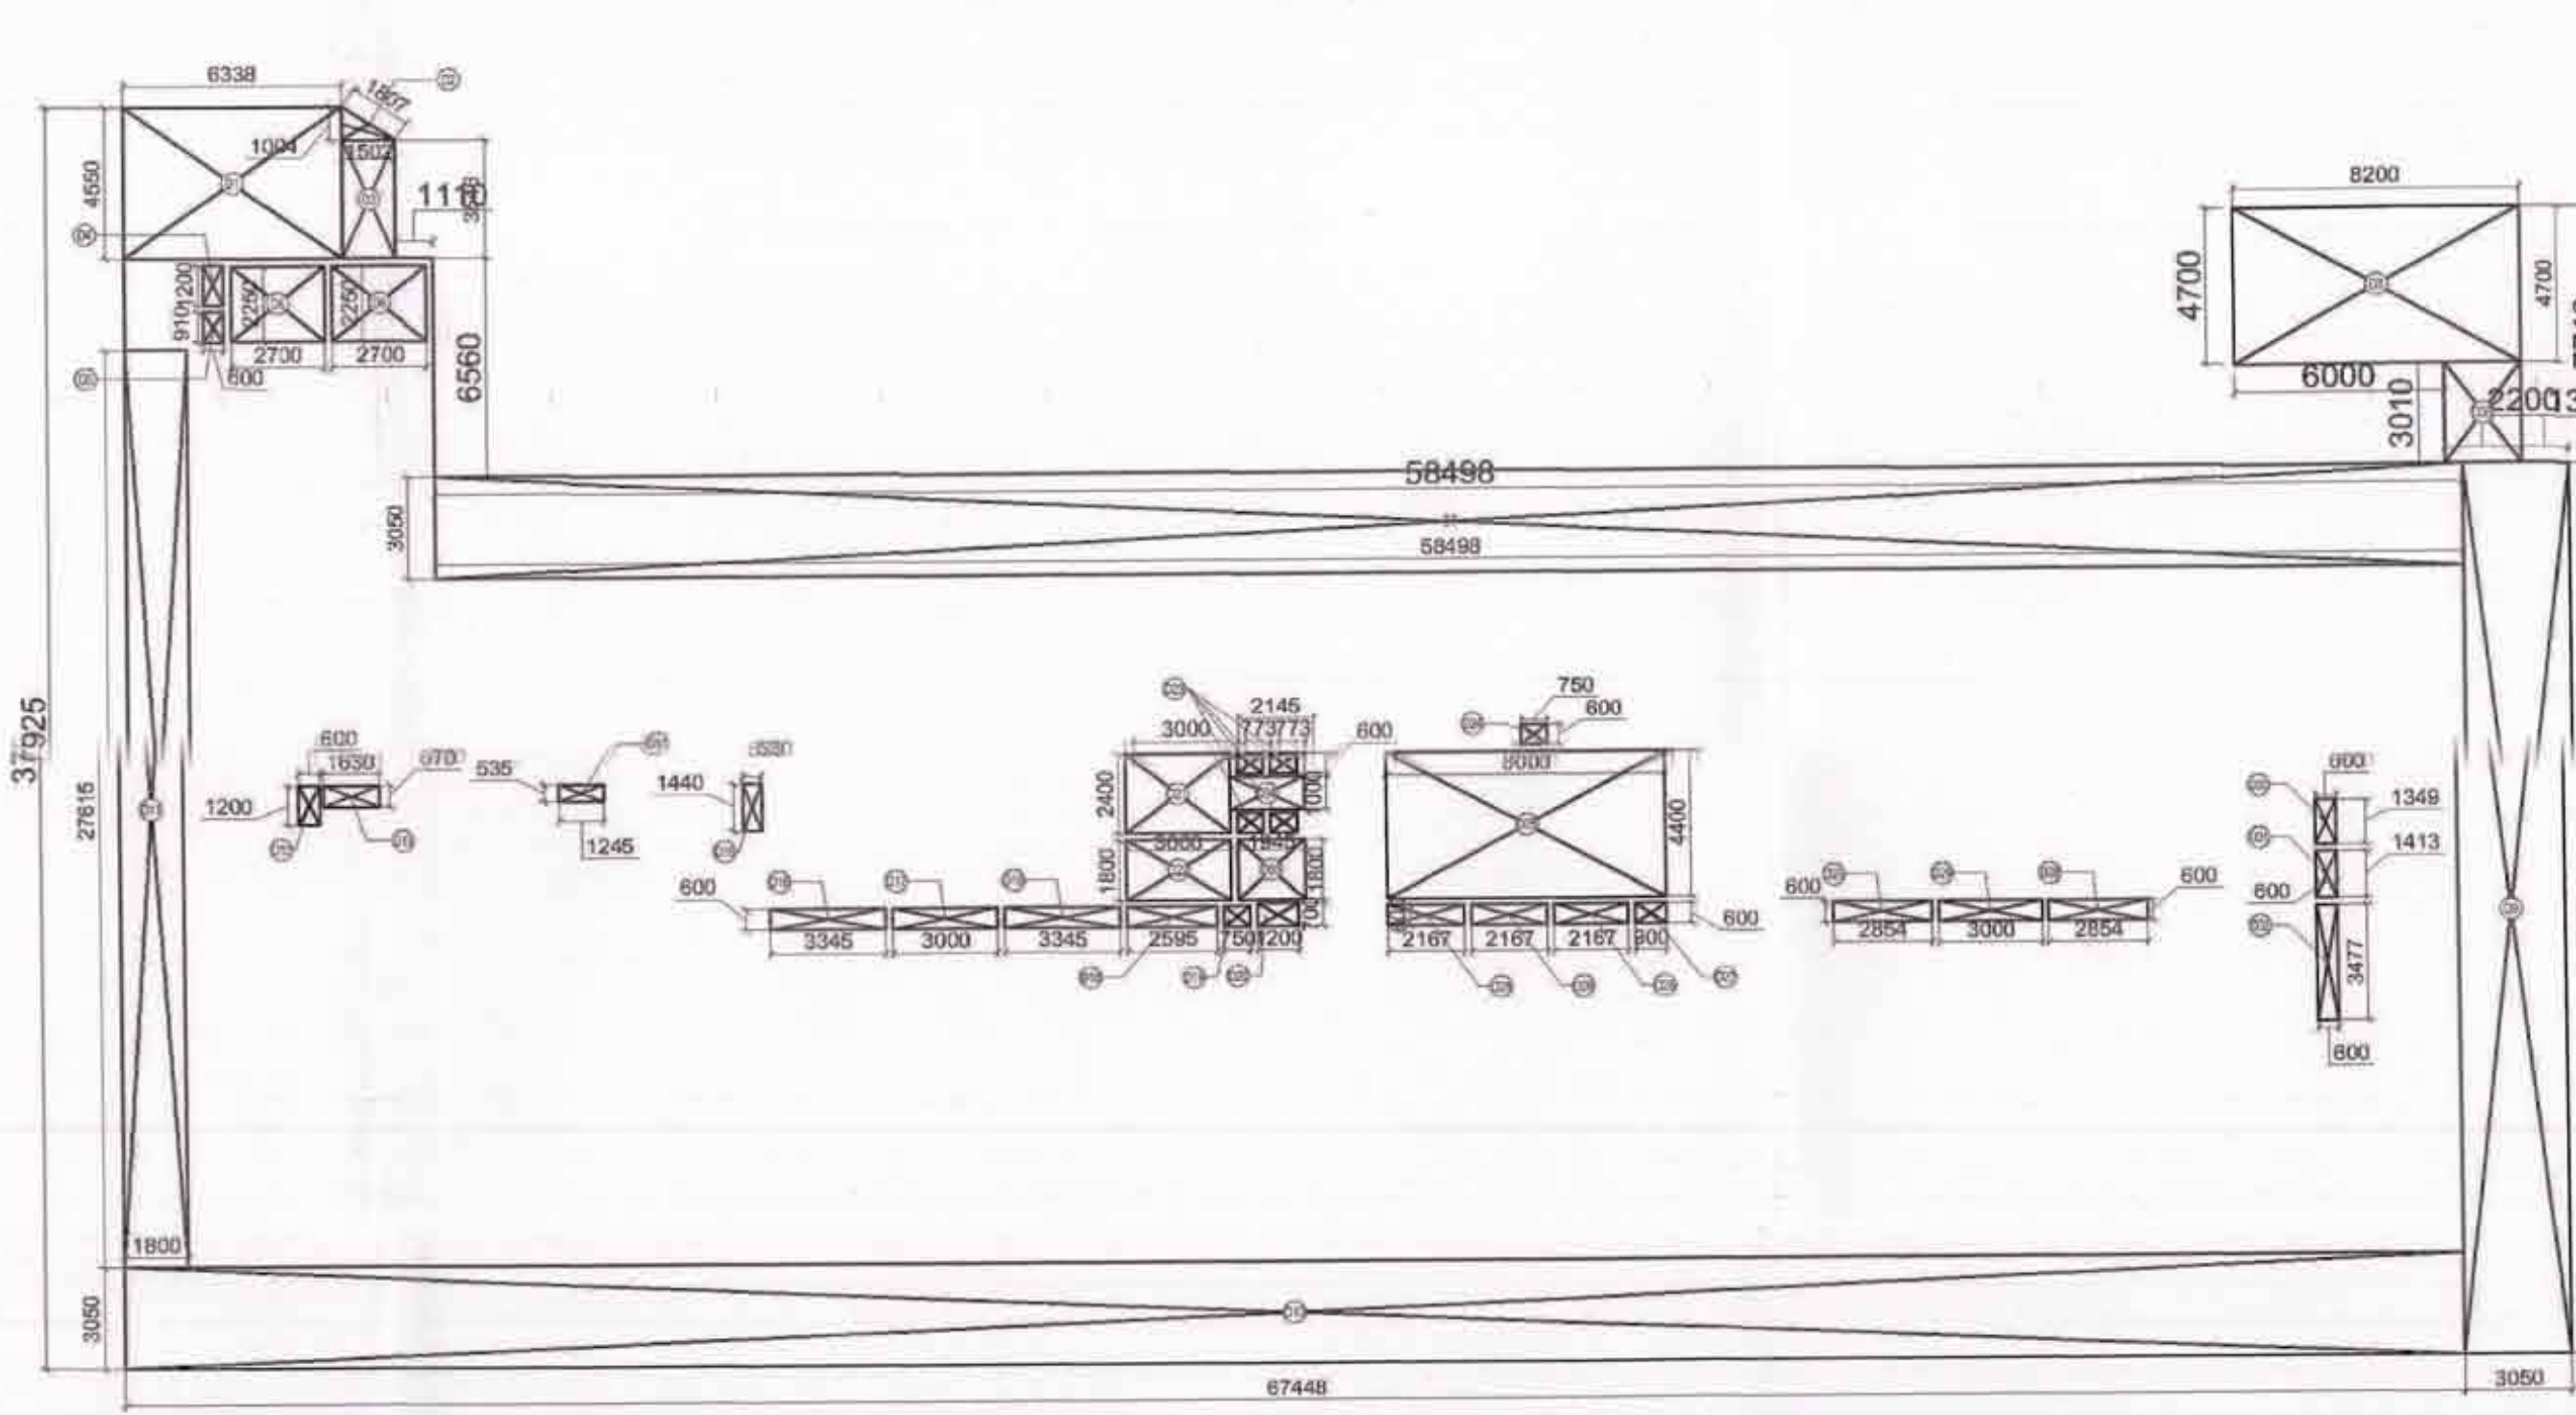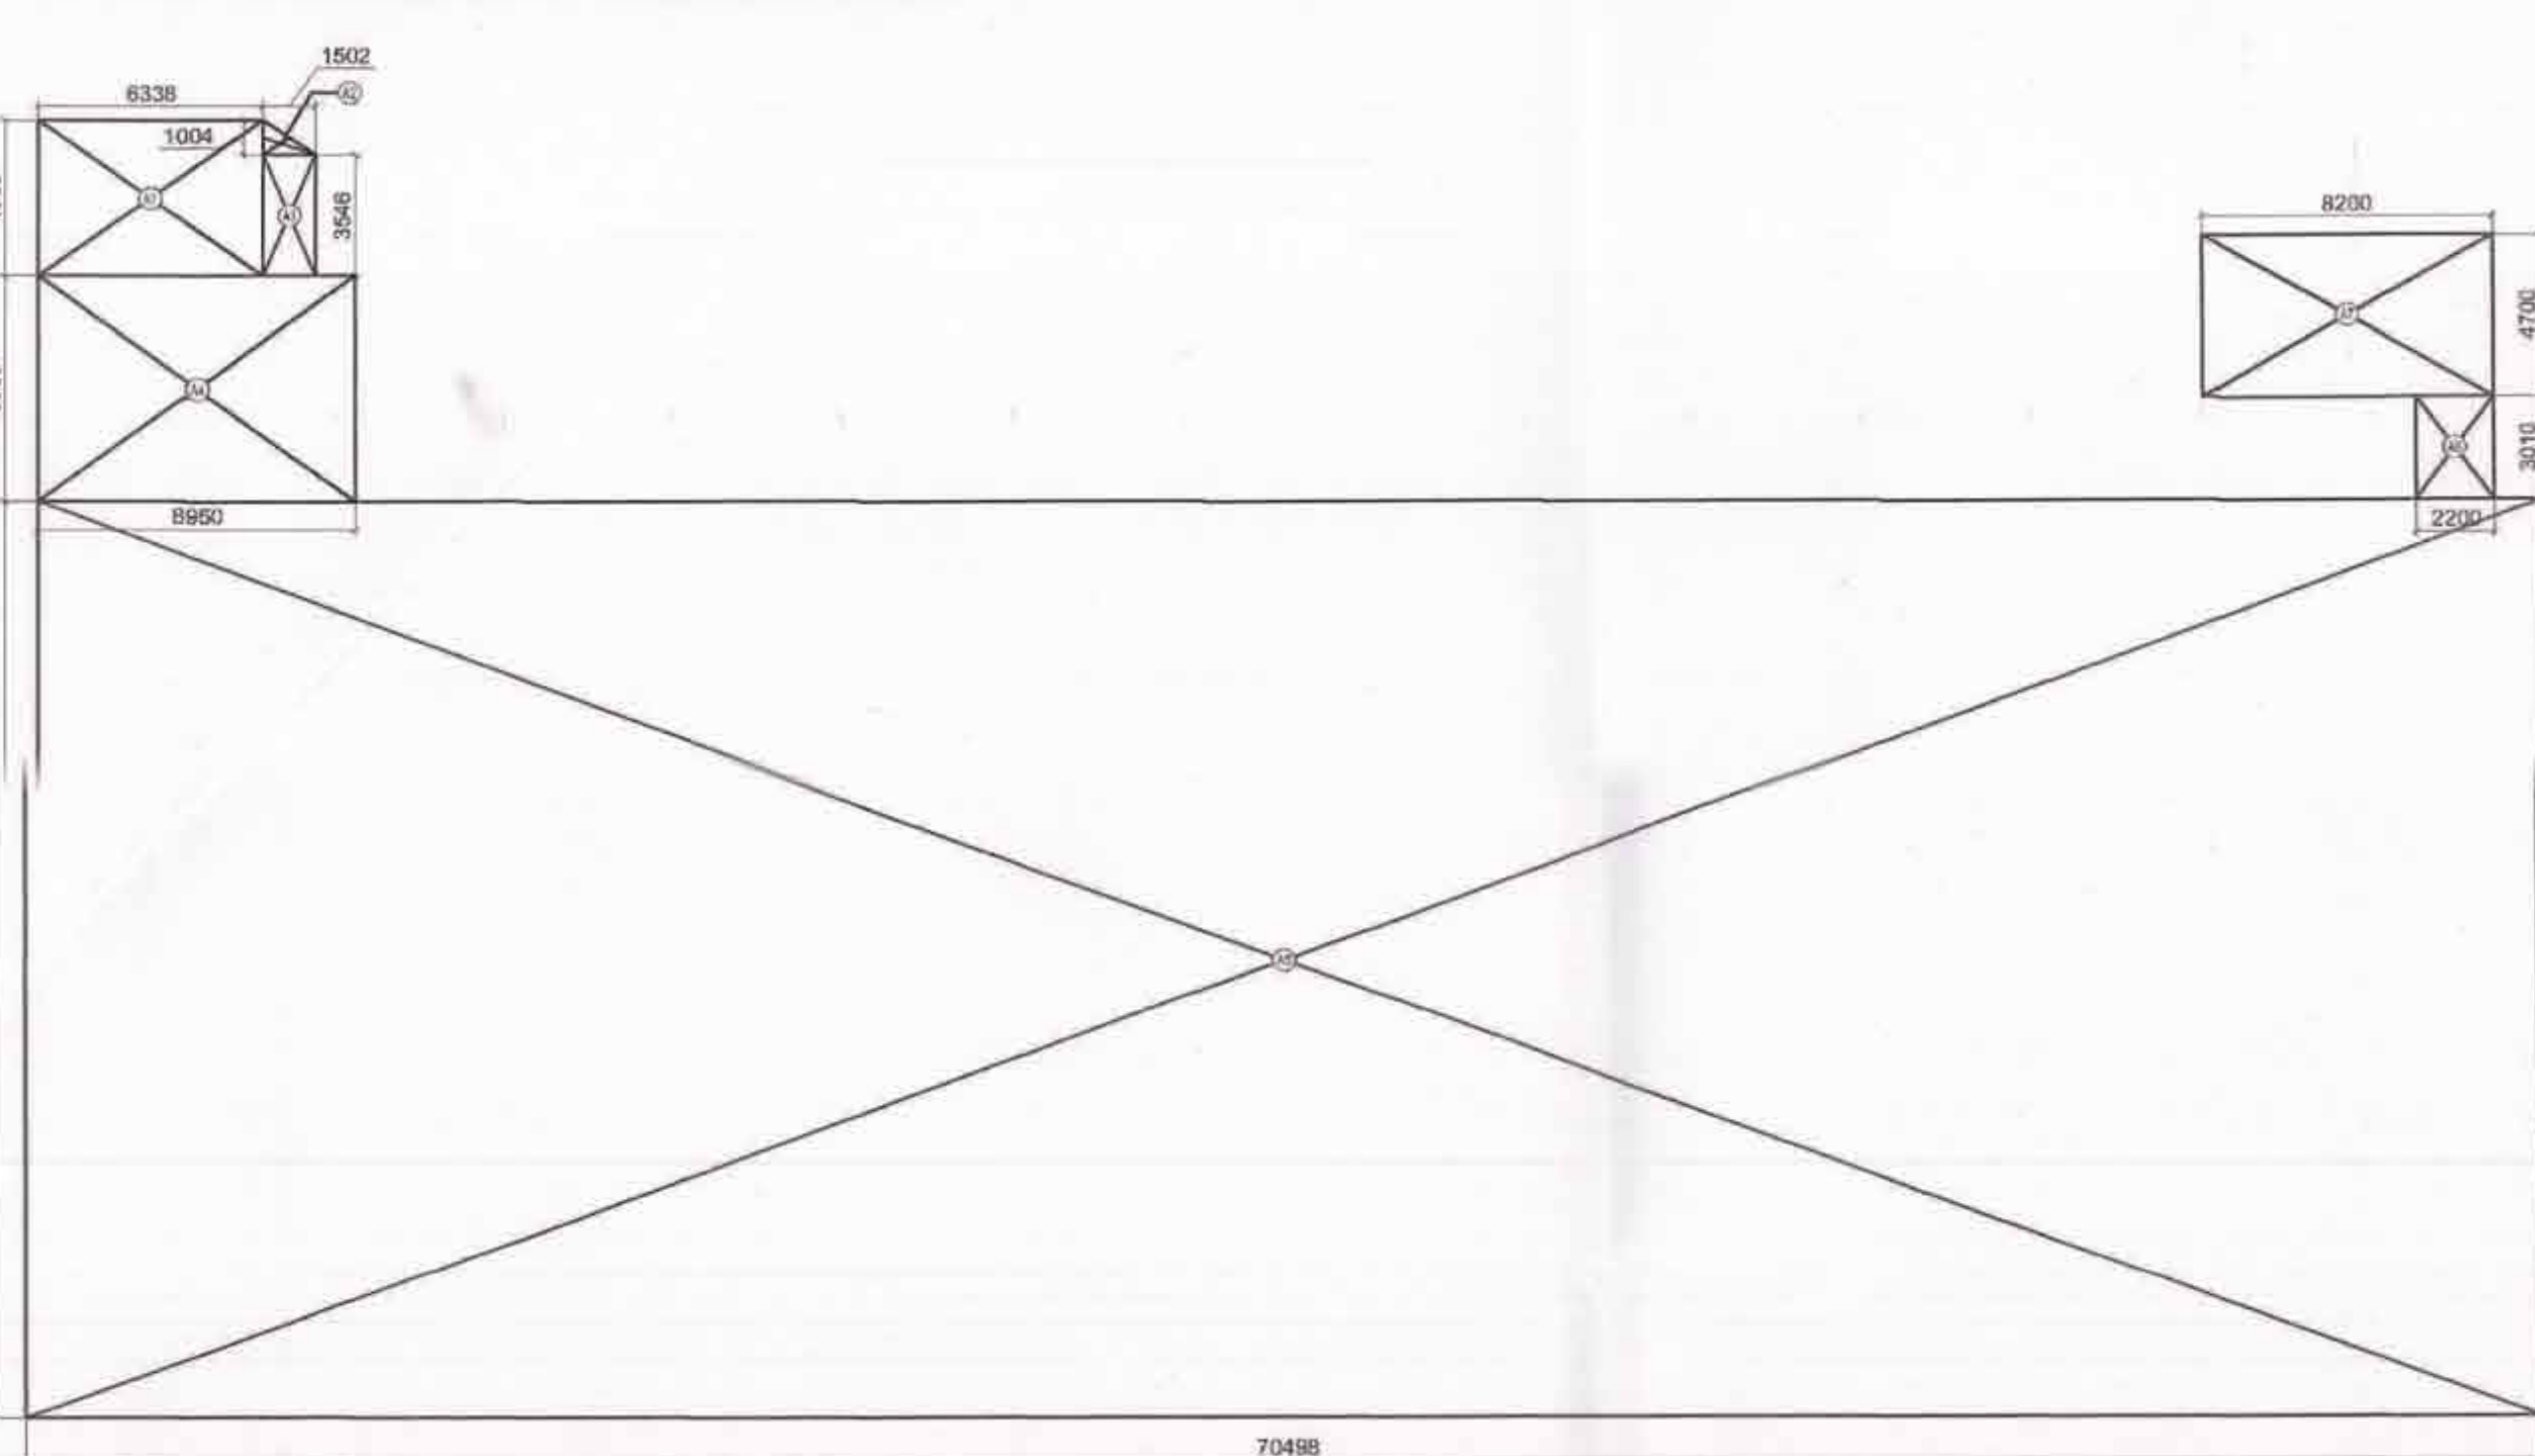

SITE SETBACKS:

08 M
06 M

Sanctioned and valid for First Floor
Subject to valid N.T. License CLD
Chairman
Building Plan Committee Controlled Area
Gurgaon Circle, Gurgaon

This drawing is a copyrighted property of its owner.
The drawing shall not be copied, forwarded, lent or used for any other purpose other than specified without the owner's written permission.

LEGEND / NOTES

- ALL DIMENSIONS ARE IN MM UNLESS SPECIFIED OTHERWISE.
- DO NOT SCALE THE DRAWINGS. PRINT ONLY ON SPECIFIED SHEET SIZE.
- FOR ANY DISCREPANCIES, CONTACT ARCHITECTS.
- GATE AND BOUNDARY WALL SHALL BE AS PER STANDARD DESIGN.
- RAIN WATER HARVESTING SYSTEM WILL BE PROVIDED AS PER APPLICABLE NORMS.
- 100% POWER BACK UP WILL BE PROVIDED FOR LIFTS & ESSENTIAL SERVICE AREAS.
- THE SUBJECT BUILDING WILL BE FULLY AIRCONDITION MECHANICAL VENTILATION.

LEGENDS & SYMBOLS

PLS - PLUMBING SHAF
HVAC - HVAC VENTILATION SHAF
PNC - FIRE HOSE CABINET
LLP - LIFT LOBBY PRESSURIZATION
SLP - STAIRCASE PRESSURIZATION
EL - ELECTRICAL SHAF
LV - LOW VOLTAGE SHAF

S.NO.	SYMBOL	DESCRIPTION
1.	①	1000 SOLID VENT PIPE
2.	②	1000 SOLID VENT PIPE
3.	③	1000 SOLID VENT PIPE
4.	④	1000 SOLID VENT PIPE
5.	⑤	1000 SOLID VENT PIPE
6.	⑥	1000 SOLID VENT PIPE
7.	⑦	1000 SOLID VENT PIPE
8.	⑧	1000 SOLID VENT PIPE
9.	⑨	1000 SOLID VENT PIPE
10.	⑩	1000 SOLID VENT PIPE
11.	⑪	1000 SOLID VENT PIPE

OWNER:
VATKA LIMITED & OTHERS
VATKA LIMITED,
Vatika Triangle, 4th Floor, Sakshat Lok, Phase I, Block A,
Maharaj-Gurgaon Road, Gurgaon - 122002,
Haryana, INDIA

ARCHITECT
tamb
P213 B, FIRST FLOOR, ABOVE HDFC BANK
LADO SARAI, NEW DELHI 110050
T: 91 11 41041053 TIR: 91 11 41041053

STRUCTURE CONSULTANT
M.N. CONSULTANT
M.N. Consultants Pvt. Ltd.
1516, Rajdanga Main Road,
Kolkata, West Bengal, India - 700107
EMAIL: mncorp2008@gmail.com

PLUMBING AND FIRE FIGHTING CONSULTANT
SAVIRAM ENGINEERING CONSULTANTS PVT. LTD.
22, Duplex-1, Rajaji Vihar, Sec-62, NOIDA-201 301
Phone: (0120) 2494877, 4261877-8 Fax: (0120) 2494877

HVAC CONSULTANT
ARKK Consulting
4 Super Kenda, Pandurang Balthar Marg,
Worli, Mumbai 400018 India
t: +91-22-40250100 / 24961071-2 f: +91-22-24960488

ELECTRICAL CONSULTANT
KANHA KRISHN ASSOCIATES PVT LTD
F-301, Lado Sarai,
New Delhi - 110050, India
Phone: +91-11-2952 1180 Fax: +91-11-2952 1183
Website: www.kkapl.com

ARCHITECT'S SIGNATURE
CA / 2014 / 65876
REG. ARCHITECT: AMIT KUMAR

OWNER'S SIGNATURE
PATIKA LIMITED
Adm. Signature

PROJECT
COMMERCIAL SITE MEASURING 1.08 ACRES,
BLOCK - B (B2A)

TITLE
FIRST FLOOR PLAN

DRAWING STATUS
SUBMISSION DWG.
DATE 22-May-19 SCALE 1:200
DEALT AMIT CHECKED
DRAWING NO. S-2.2