

LEGEND / NOTES

- ### LEGENDS & SYMBOLS

OWNER:

WATIKA LIMITED & OTHERS

ARCHITECT 

STRUCTURE CONSULTANT

LUMBERING AND FIRE FIGHTING CONSULTANTS

AVIRAM ENGINEERING CONSULTANTS PVT. LTD.

VAC CONSULTANT

ELECTRICAL CONSULTANT

ARCHITECT'S SIGNATURE _____

CA / 2014 / 65878

10

REG. ARCHITECT : AMIT KUMAR

OWNER'S SIGNATURE _____

MAITRA LIMITED
Auth. Signatory

PROJECT
COMMERCIAL SITE MEASURING 1.08 ACRES,
BLOCK - B (82A)

LE

TILT FLOOR PLAN

AWING STATUS

SUBMISSION INFO

SUBMISSION DWG.

TE	SCALE
----	-------

13-Sep-18 1:2

ALT	CHECKED
-----	---------

AMIT	
------	--

DRAWING NO. 624

S-2.4



S-24

Technical drawing of a rectangular structure, likely a roof or a frame, showing dimensions and a detailed corner view.

Main Dimensions:

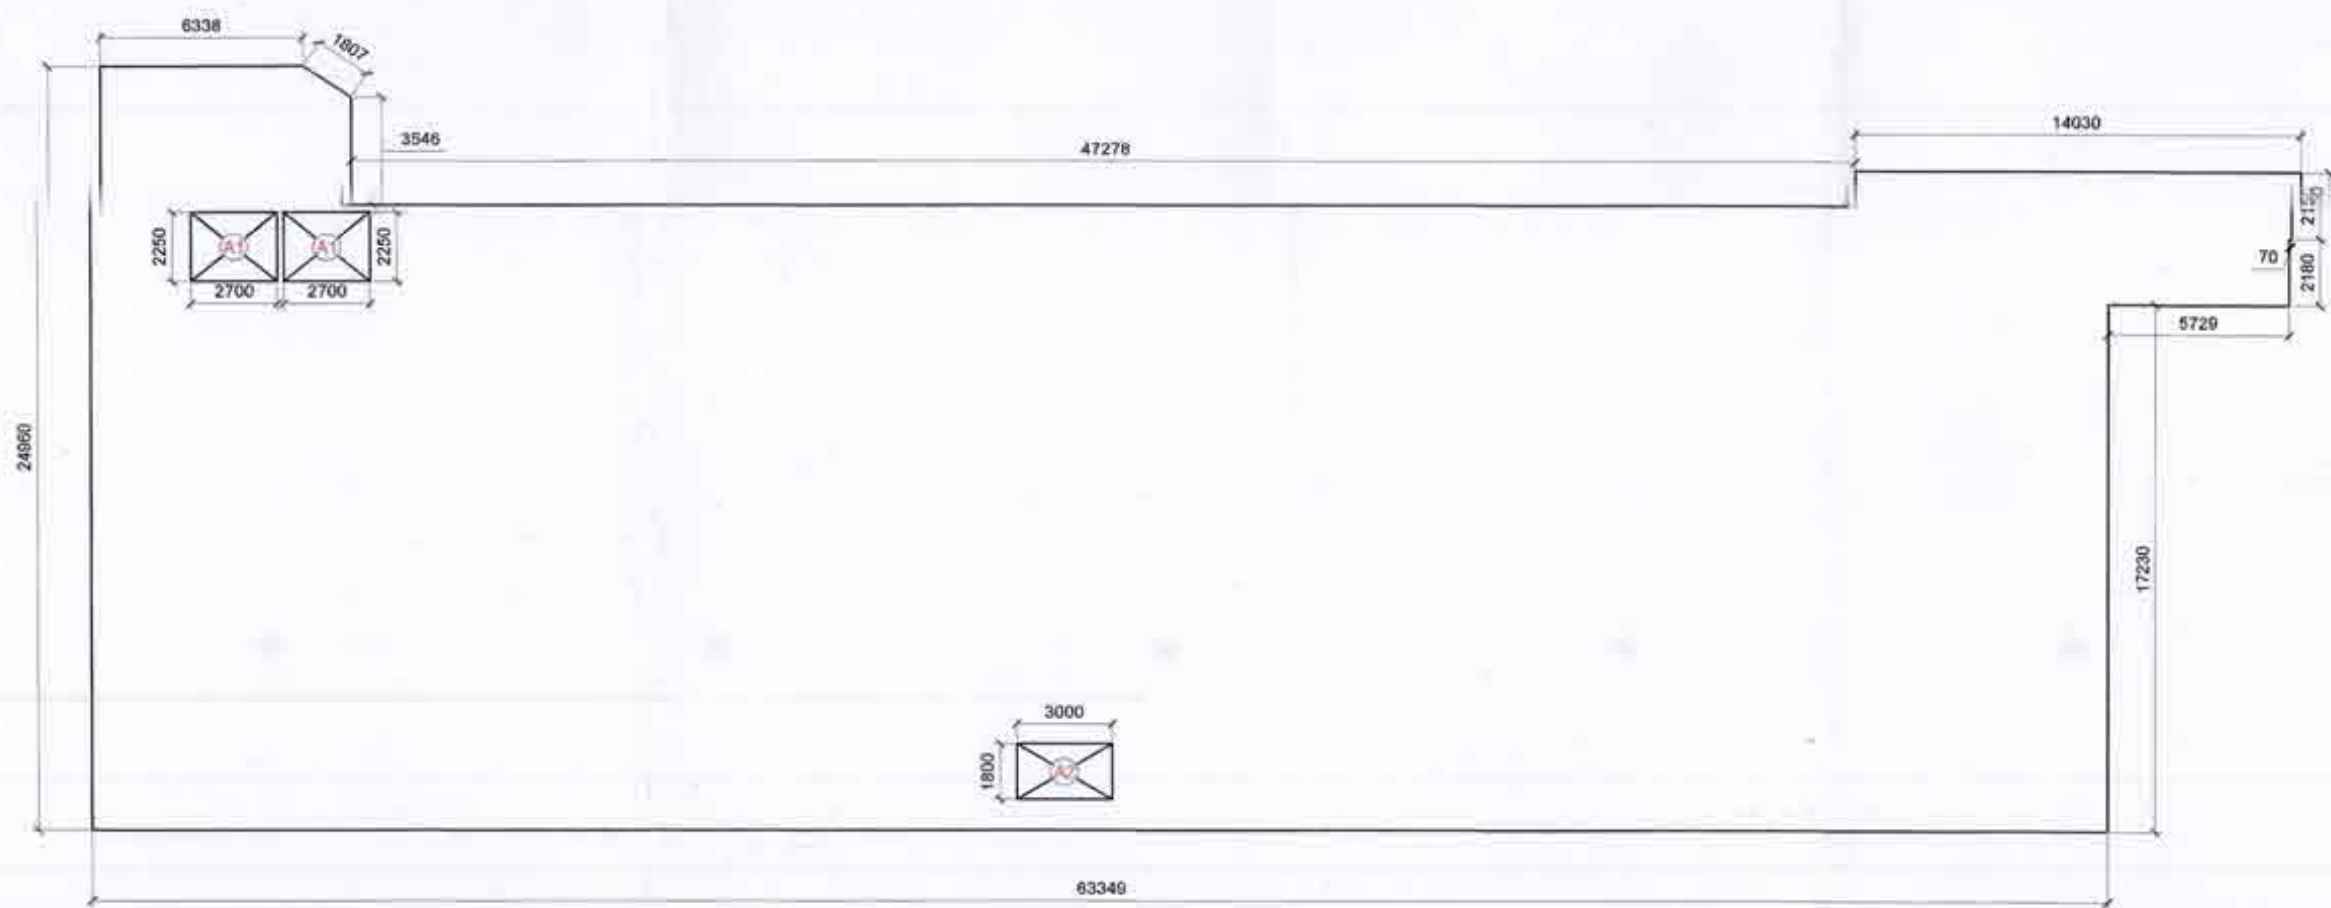
- Overall Width: 85118
- Overall Height: 29510
- Right Side Width: 8231
- Right Side Height: 17200

Top Profile Details (from left to right):

- Top Left Corner Detail: Shows a square corner with dimensions 1004, 6338, 1802, 1502, and 3504.
- Top Right Section: Shows a series of peaks and valleys with dimensions 14030, 2308, 13060, and 17200.

Internal Structure:

- The main body is a large rectangle with a diagonal cross (X) and a central point.
- The right side features a vertical section with a diagonal cross (X) and a central point.

 ADDITION AREA FOR BUILT-UP
STILT FLOOR

ADDITION AREA FOR FAR
STILT FLOOR

Sanctioned and valid for Five Years
Subject to validity of Licence CLU

Chairman

Building Plan Committee Controlled Area
Gurraon Circle, Gurraon

JD ATP