

10) PROPOSED GROUND FLOOR AREA	8002.70 SQMTR OR 23.86%
11) PROPOSED FIRST FLOOR AREA	7626.17 SQMTR
11) PROPOSED 2ND FLOOR AREA	7924.19 SQMTR
12) PROPOSED 3RD FLOOR AREA	7924.19 SQMTR
13) PROPOSED 4TH FLOOR AREA	6779.71 SQMTR
14) PROPOSED 5TH FLOOR AREA	6779.71 SQMTR
15) PROPOSED 6TH FLOOR AREA	5405.38 SQMTR
16) PROPOSED 7TH FLOOR AREA	4369.269 SQMTR
17) PROPOSED 8TH FLOOR AREA	4369.269 SQMTR
FAR ACHIEVED	59180.588 SQMTR OR 176.451%


3) PARKING AREAS	AREA IN SQ M
BSMT-1	13510.90
BSMT-2	13499.77
BSMT-3	13970.01
TOTAL	40980.68

BUILDING IS ARTIFICIALLY LIGHTED,
MECHANICALLY VENTILATED, FULLY
AIRCONDITIONED & HAS AUTOMATIC SPRINKLER
SYSTEM ON ALL FLOORS.

Executive Engineer
HUDA Division No. I
GURGAON

SITE PLAN
SCALE : 1:500

SITE PLAN ROAD WORK

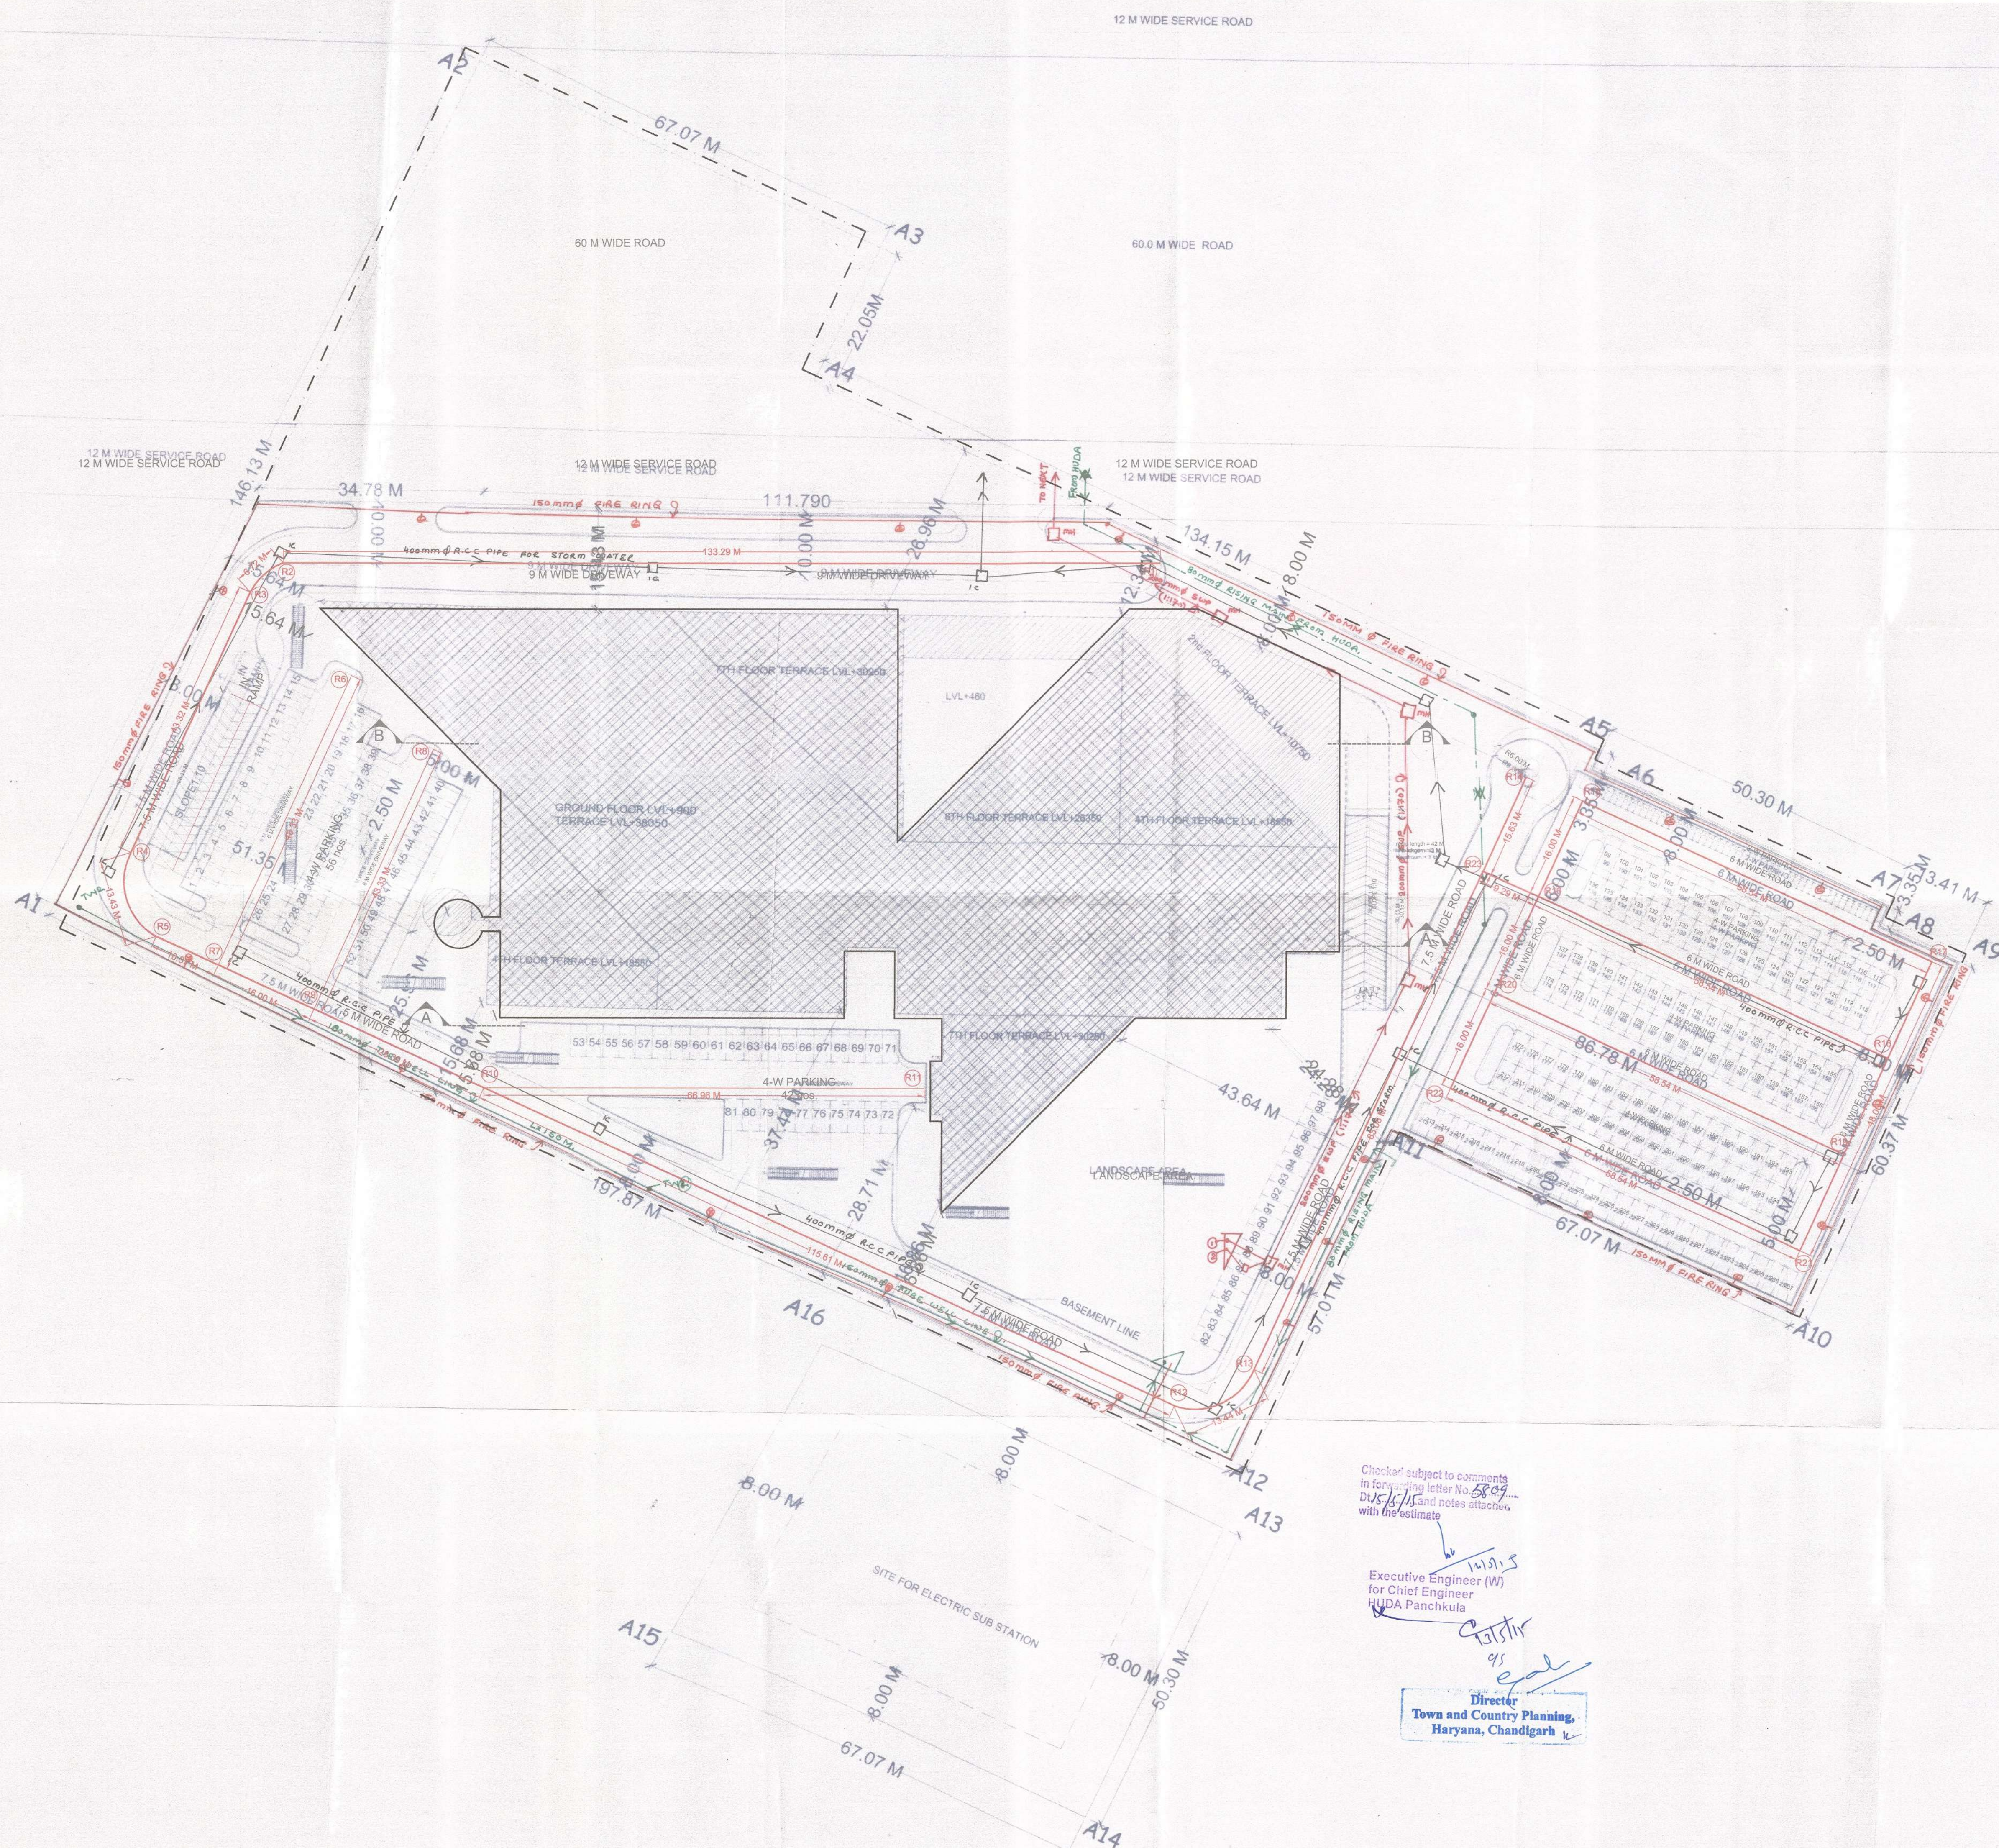

Executive Engineer (W)
for Chief Engineer
HUDA Panchkula

Director
Town and Country Planning,
Haryana, Chandigarh

PROP. COVD AREA UNDER PAVEMENT (1+2+3):
= 15983.20 x 3 = 47949.60 sqm.

Washed and found 08. 1976
Public Health (Internal) Service
only subject to comments in for-
warding letter No. _____ Dt. 6/4/11

SE(HQ)/81

Superintending Engineer (HQ)
HUDA, Panchkula