

1. BUILDING WILL BE DESIGNED (STRUCTURES) AS PER RELEVANT IS CODES FOR EARTHQUAKE RESISTANCE.

DOOR / WINDOW SCHEDULE			
TYPE	OPENING SIZE	SILL	LINTEL
D1	1000X2100	±00	+2100
W	1350X2100	±00	+2100
W1	2000X2100	±00	+2100
DW1	2790X2500	±00	+2500
DW2	5320X2500	±00	+2500

LEGEND:

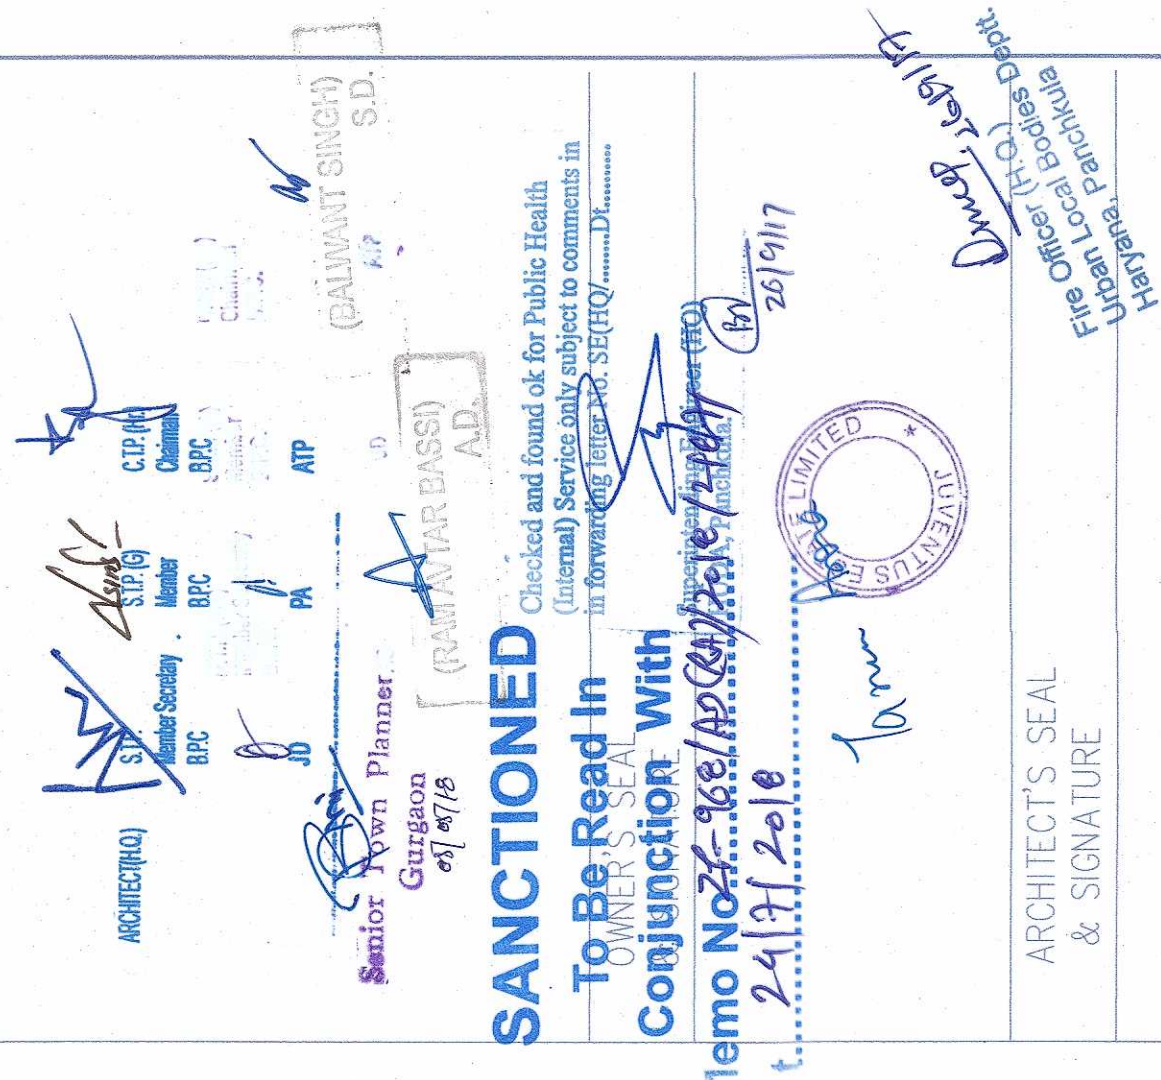
STAGE	DESCRIPTION
④	DOMESTIC WATER SUPPLY DN. TAKE PIPE
⑤	FLUSHING WATER SUPPLY DN. TAKE PIPE
⑥	DOMESTIC WATER RISER PIPE
⑦	160 OD 4"VC TERRACE RISE WATER PIPE
⑧	FLUSHING WATER RISER PIPE
DWS	DOMESTIC WATER SUPPLY LINE
FWS	FLUSHING WATER SUPPLY LINE

ADDITIONAL BUILDING PLAN OF
PHASE-2 OF GROUP HOUSING
COLONY FOR AN AREA
MEASURING 34.0229 ACRES(
LICENSE NO.246 OF 2007 DATED
29.10.2007, LICENSE NO.56 OF
2011 DATED 23.06.2011,
LICENSE NO.37 OF 2012 DATED
22.04.2012, LICENSE NO.66 OF
2012 DATED -21.06.2012,LICENSE
NO.67 OF 2012 DATED
21.06.2012, LICENSE NO.43 OF
2014 DATED 16.06.2014 AND
LICENSE NO.44 OF 2014 DATED
16.06.2014) IN SECTOR-104,
GURUGRAM MANESAR URBAN
COMPLEX BEING DEVELOPED BY
JUVENUS ESTATE LTD. AND
OTHERS.

Associate Architects

R|S|M|S
ARCHITECTS

RSMS ARCHITECTS PVT. LTD.
 69, Nora Niwas Bhawani Kunj
 (Behind D2), Vasant Kunj,
 New Delhi-110070.
 Tel.: 011-26898616, 26898617
www.rsms-arch.com



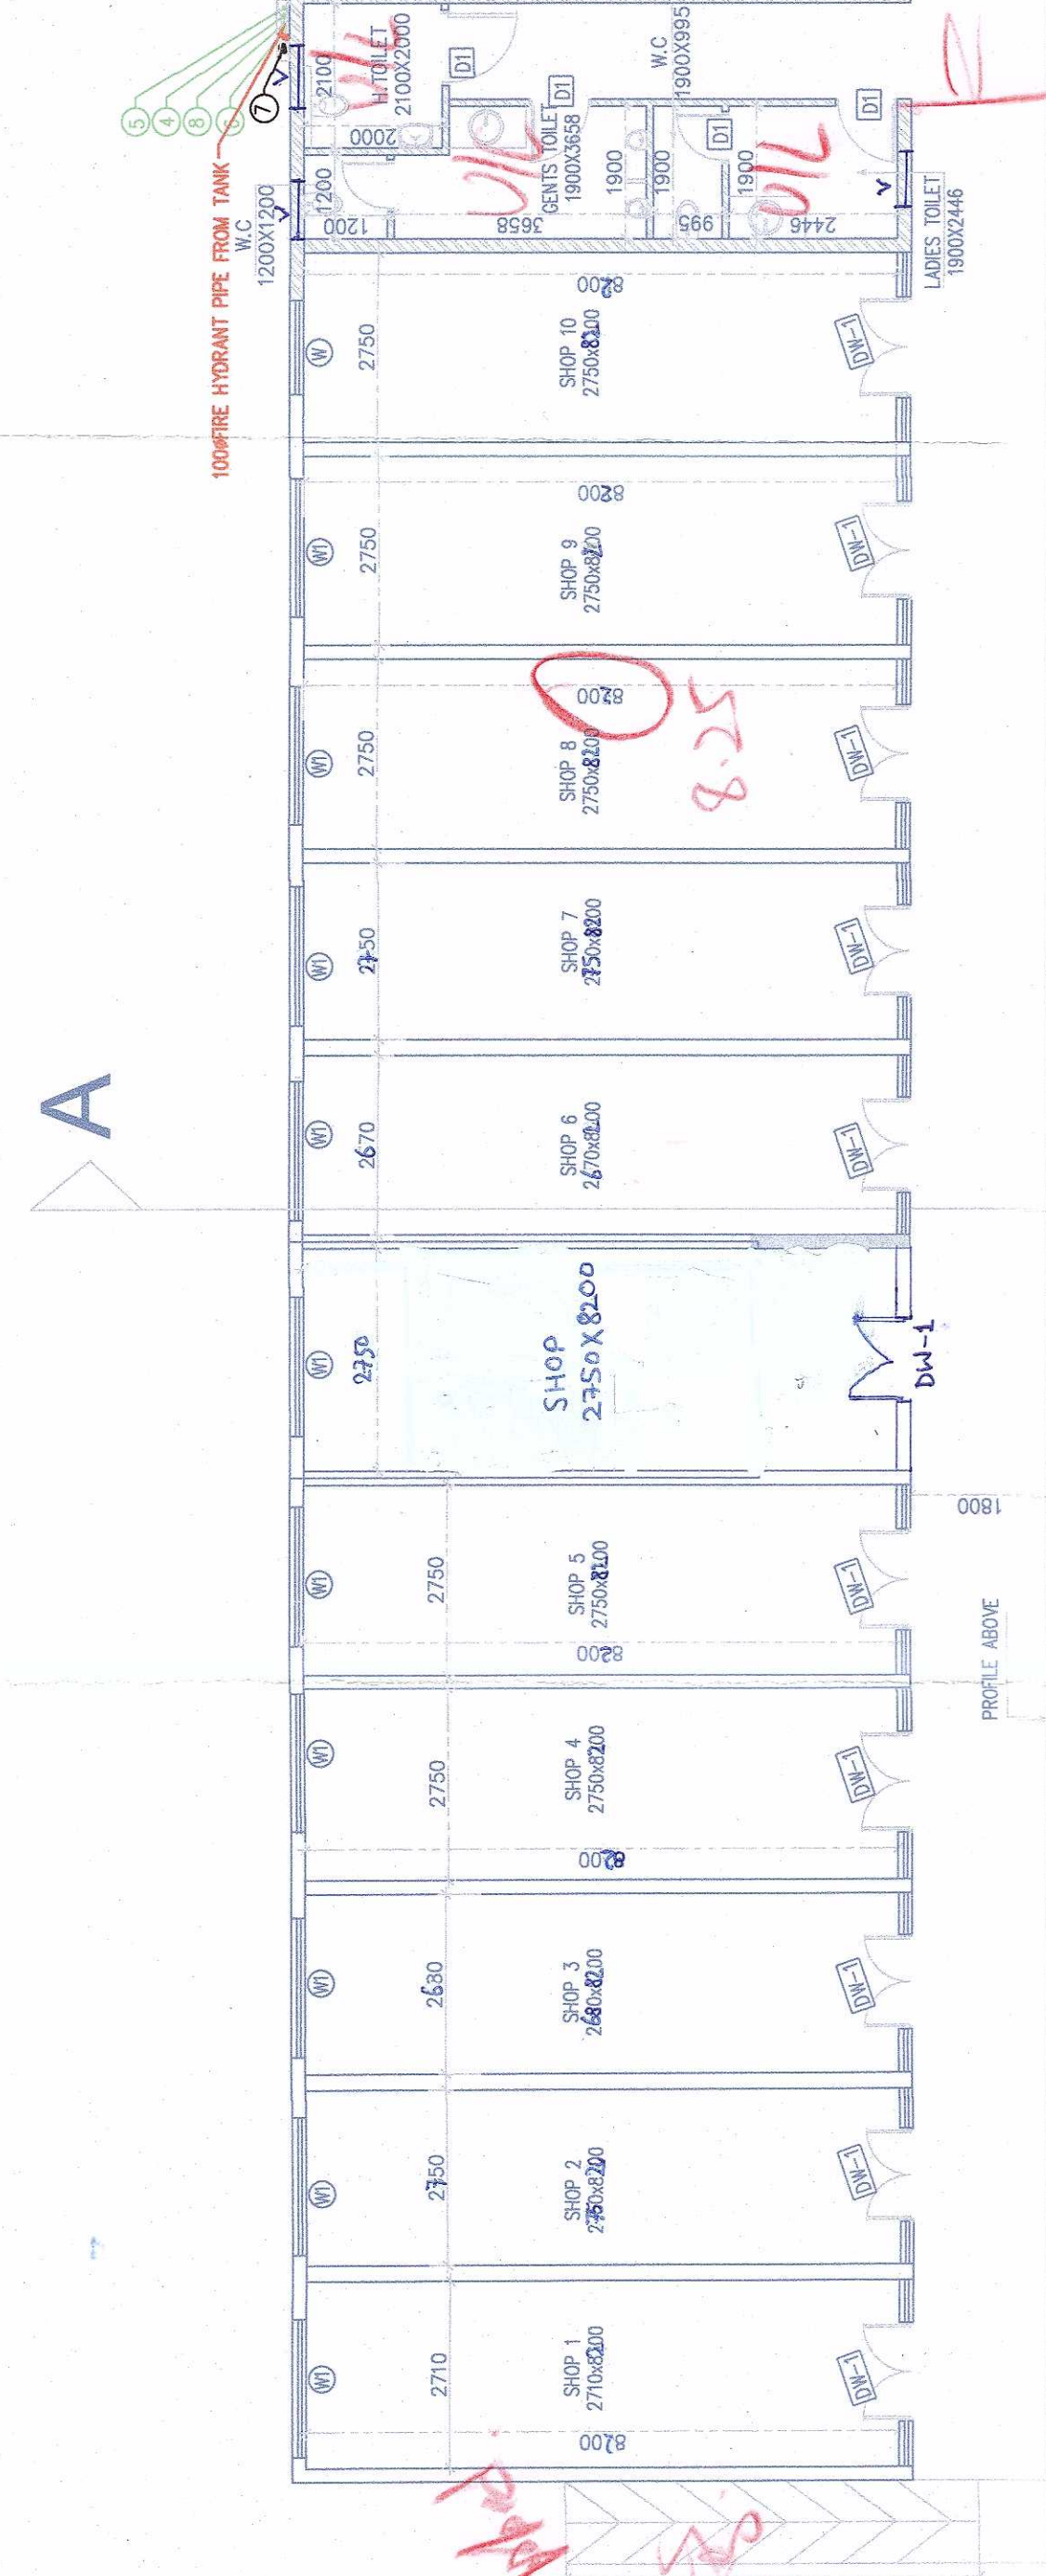
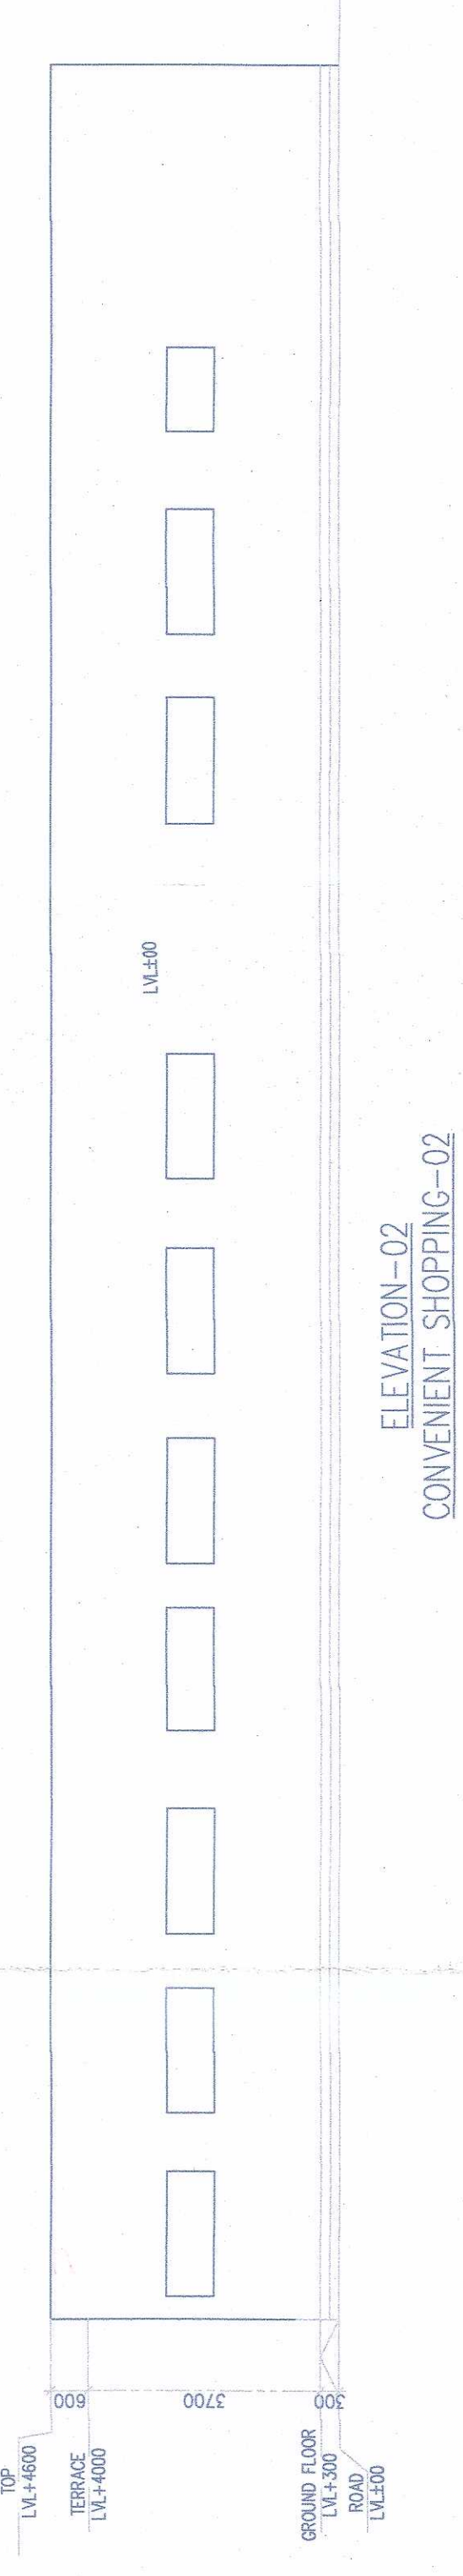
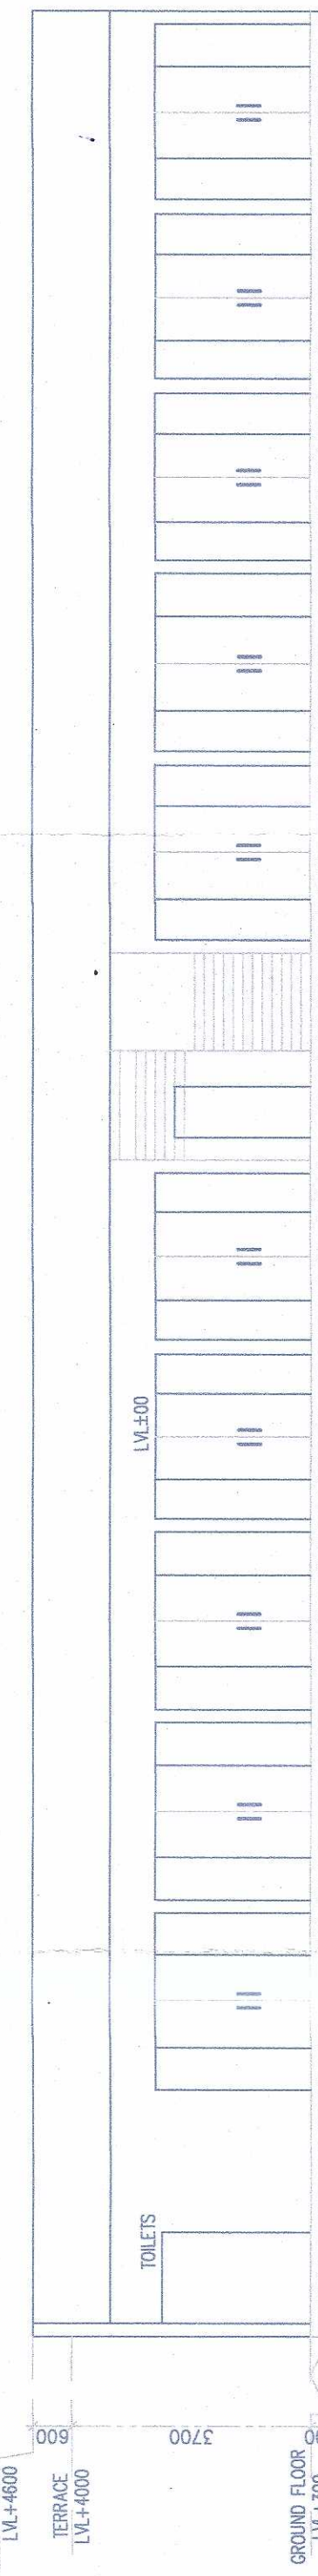
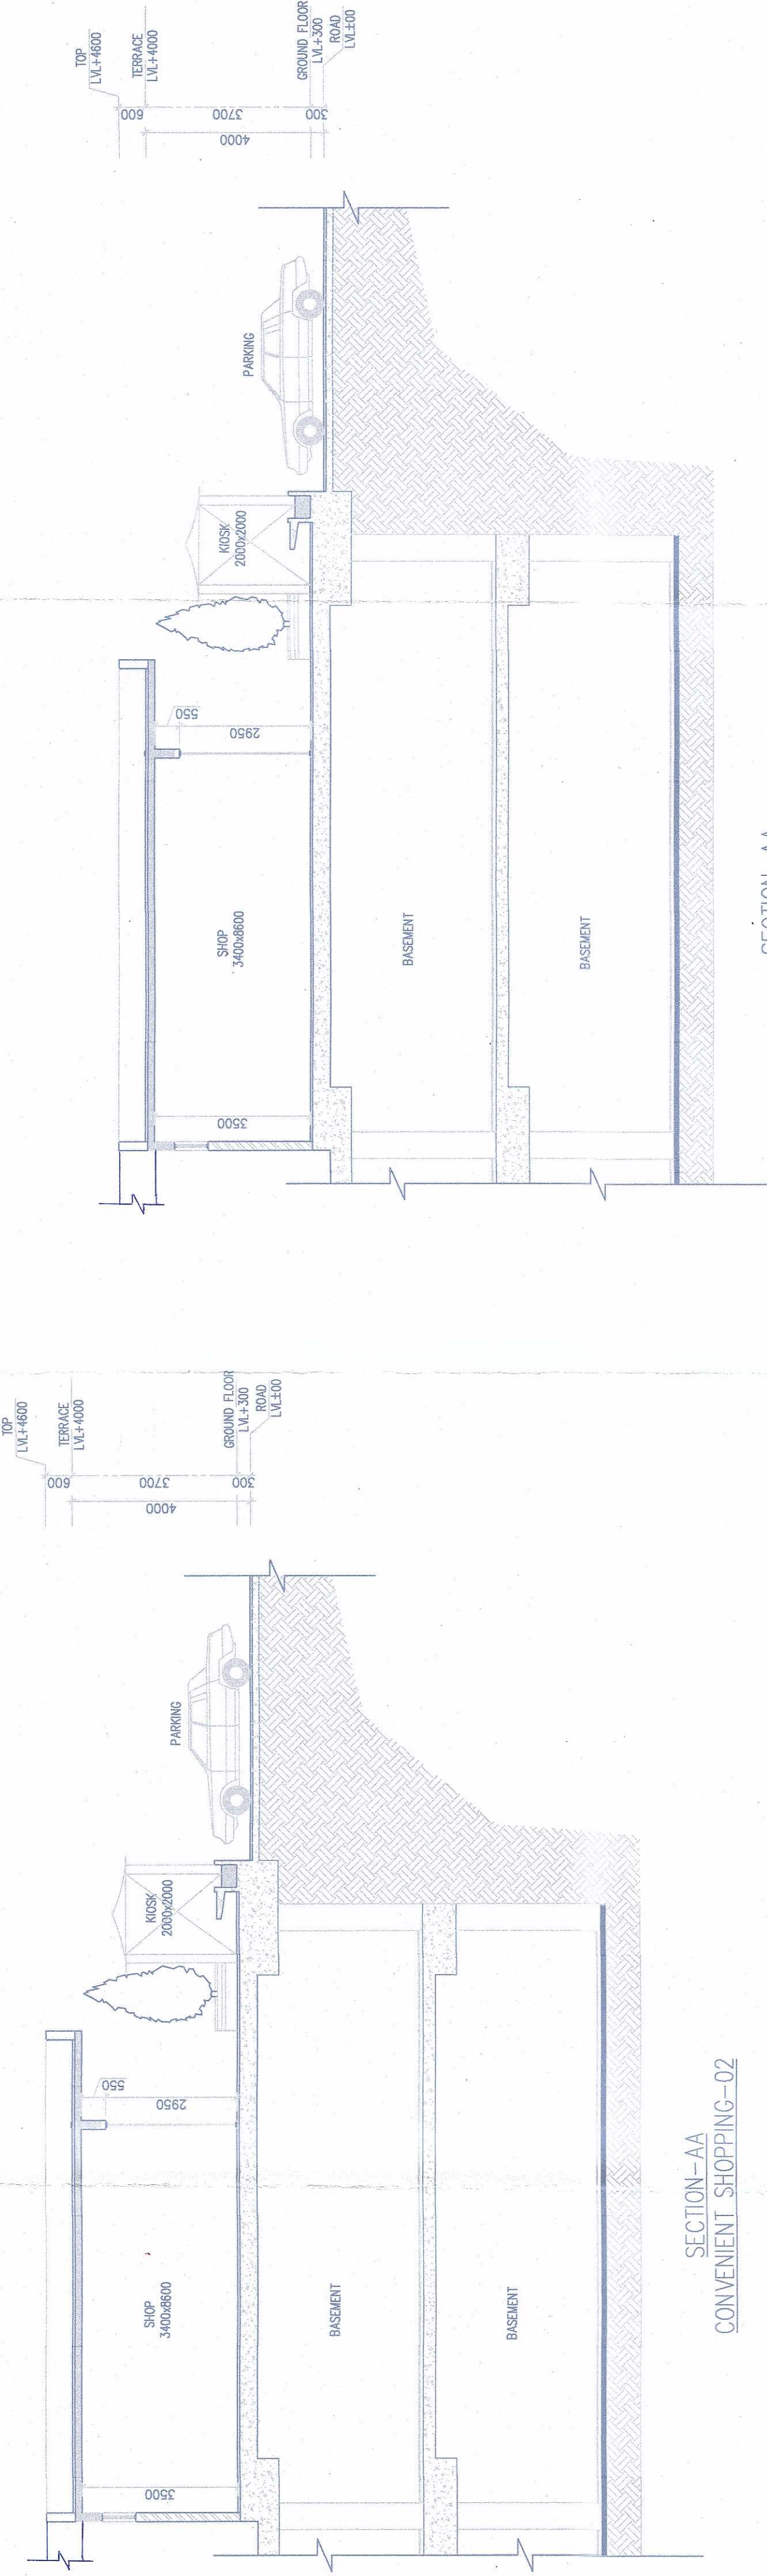
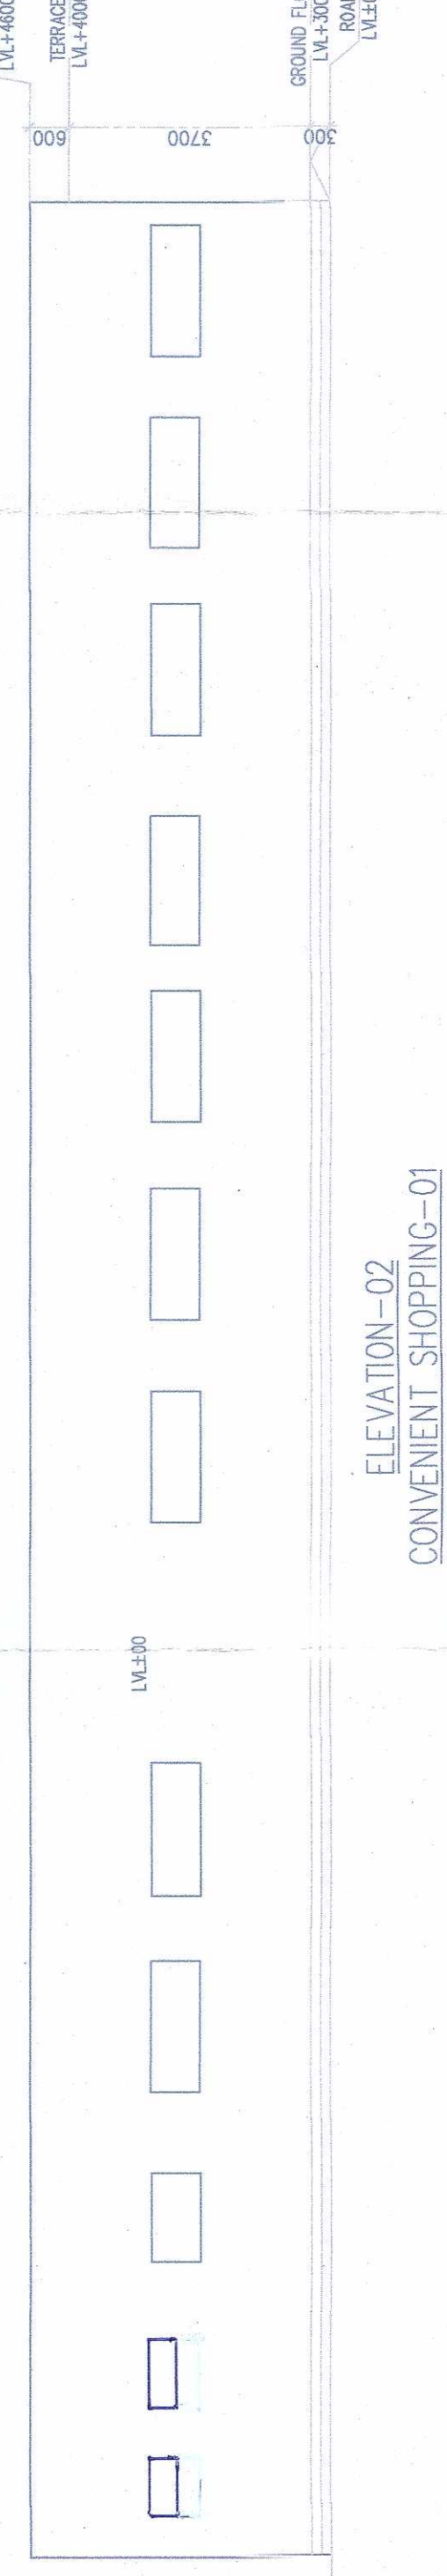
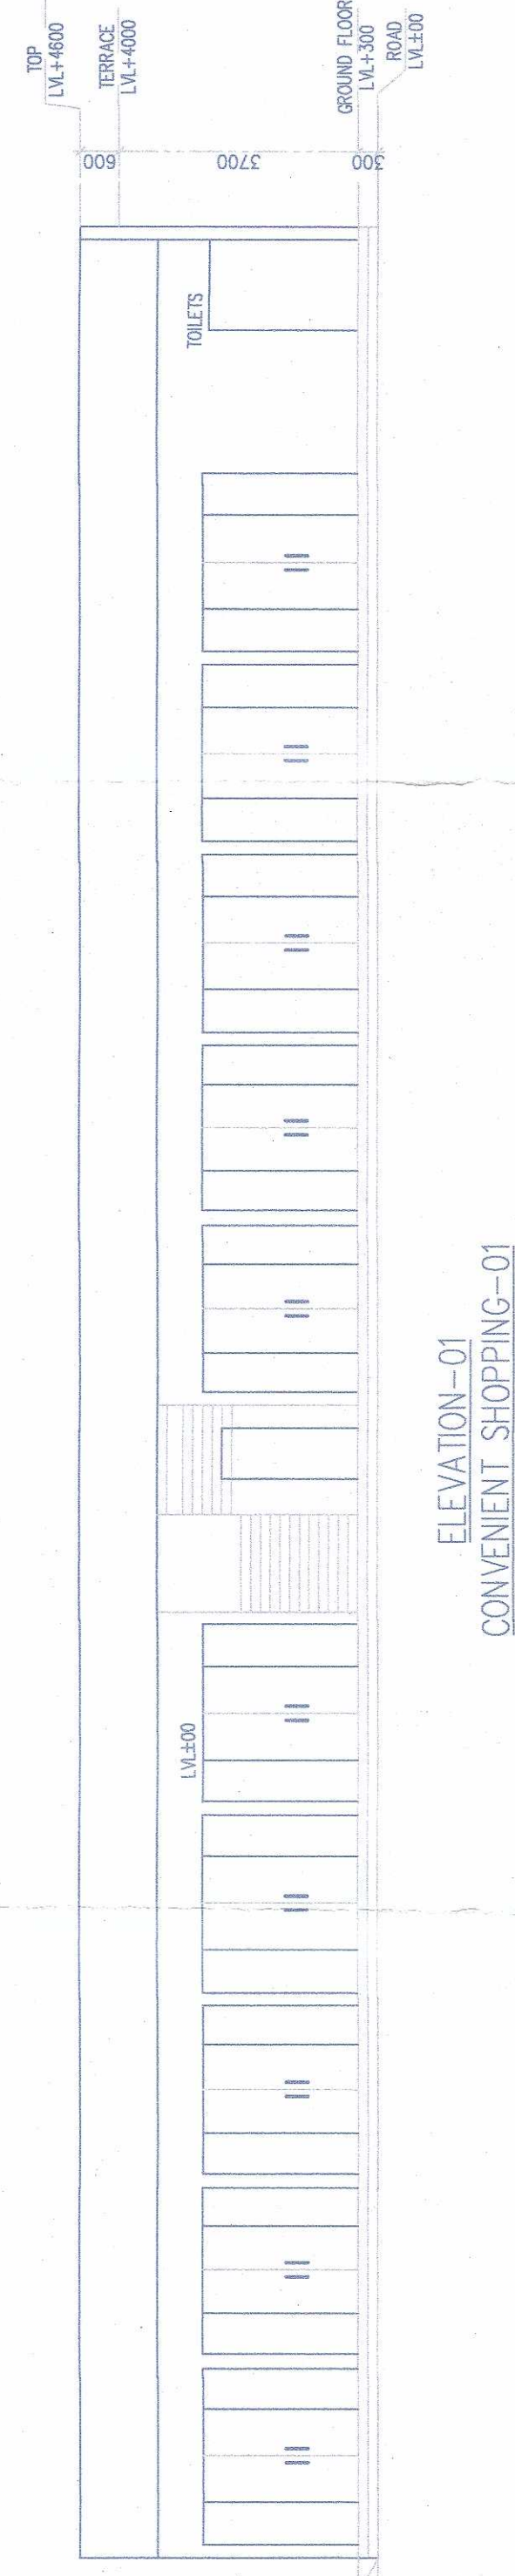
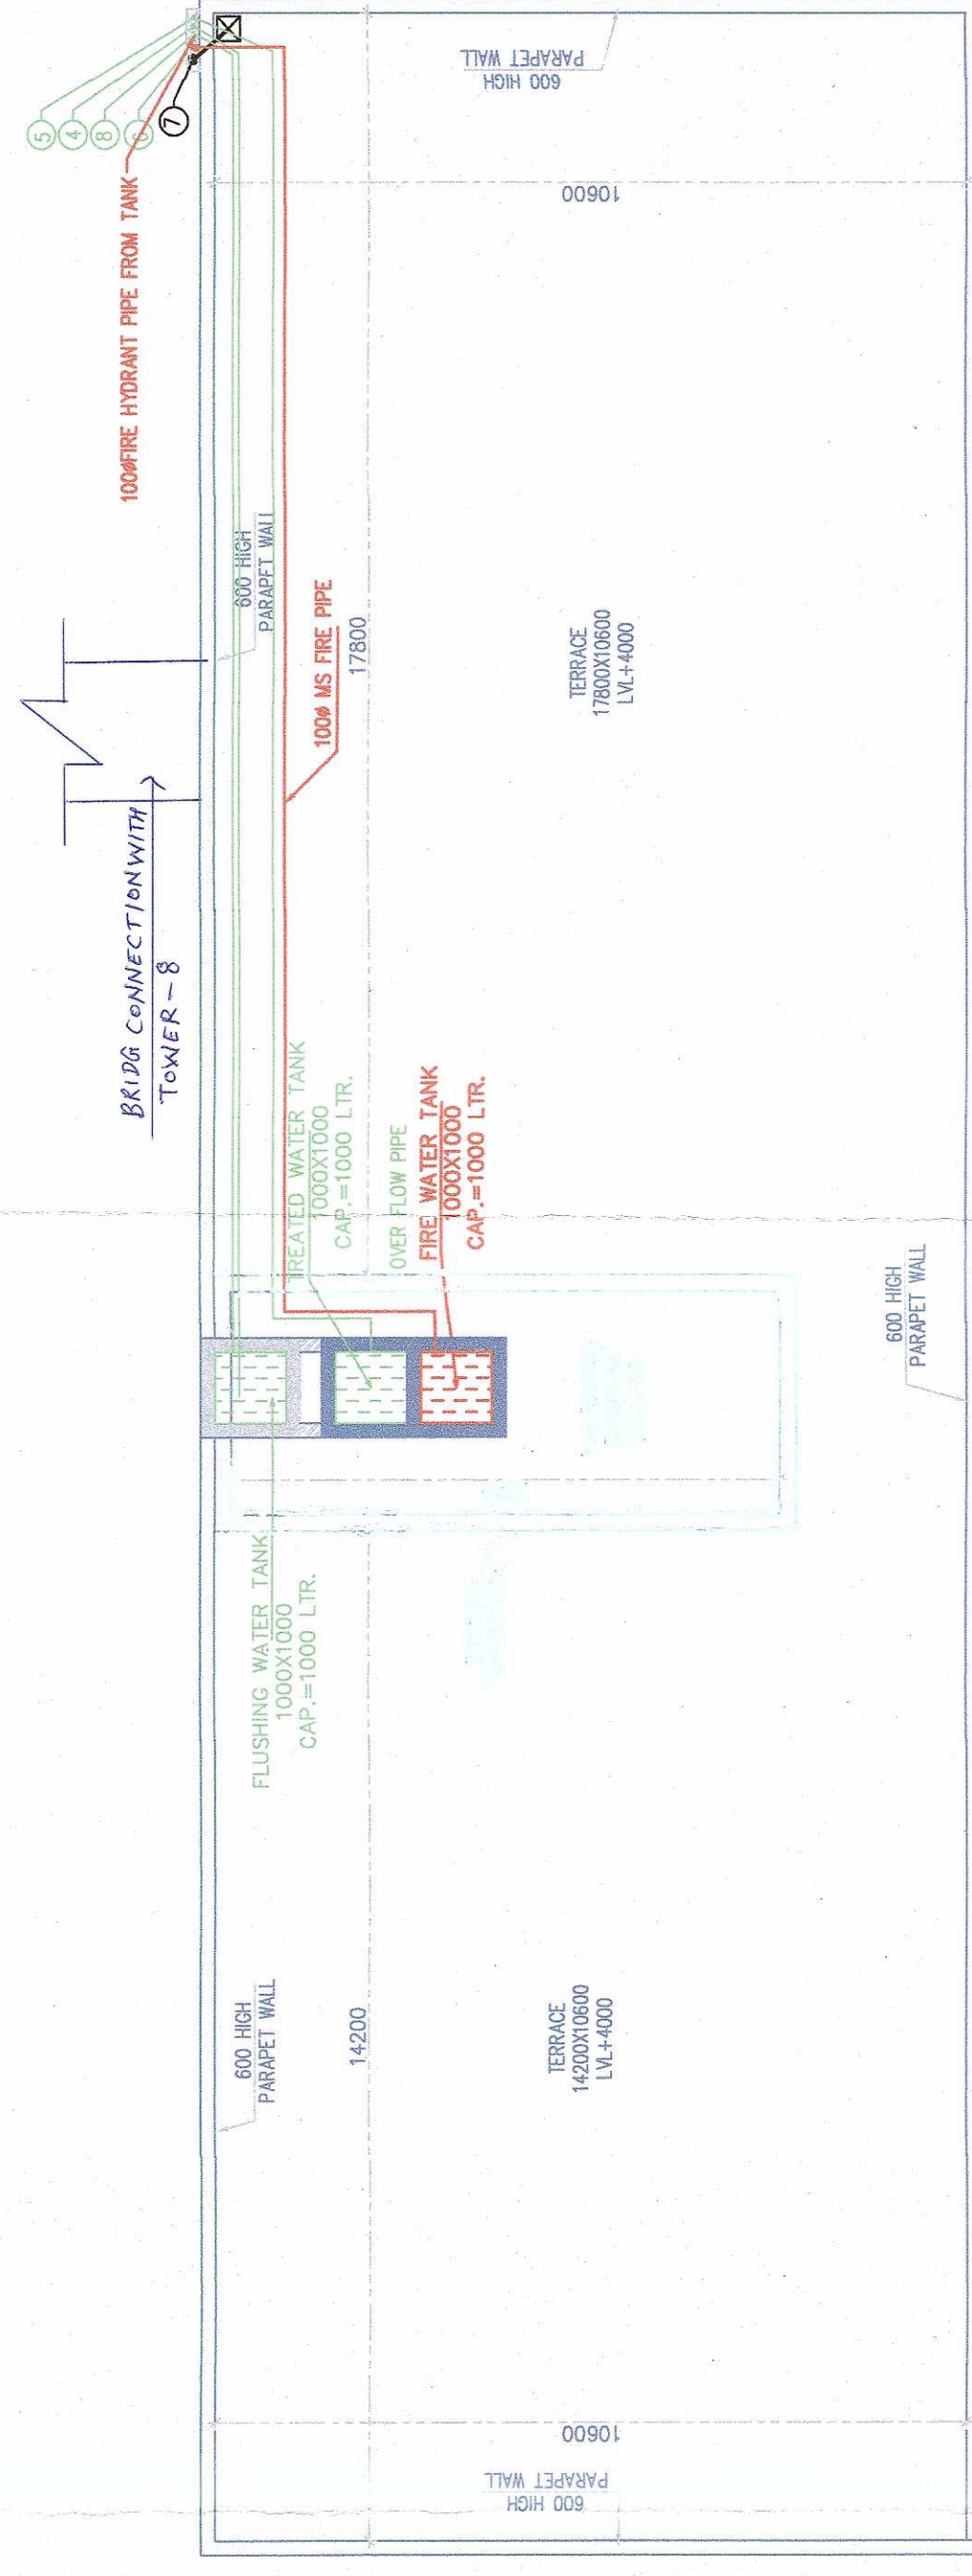
This is a * PROVISIONAL APPROVED BUILDING PLAN
only for purpose of inviting
objection from the general public.

Architect (HQ)
Directorate of Town and Country Planning
Chengdu

AUGUST-2017.	Scale : 1:100	Drawing No: -
Drawing Title:- GROUND FLOOR, TERRACE, ROOF PLAN & AREA CALCULATION ELEVATION-01 & 02 SECTION-AA (CONVENIENT SHOPPING-01 & 2)		R-01

218

UJB.	HERO RES. SEC - 10A
1	
2	
[illegible]