


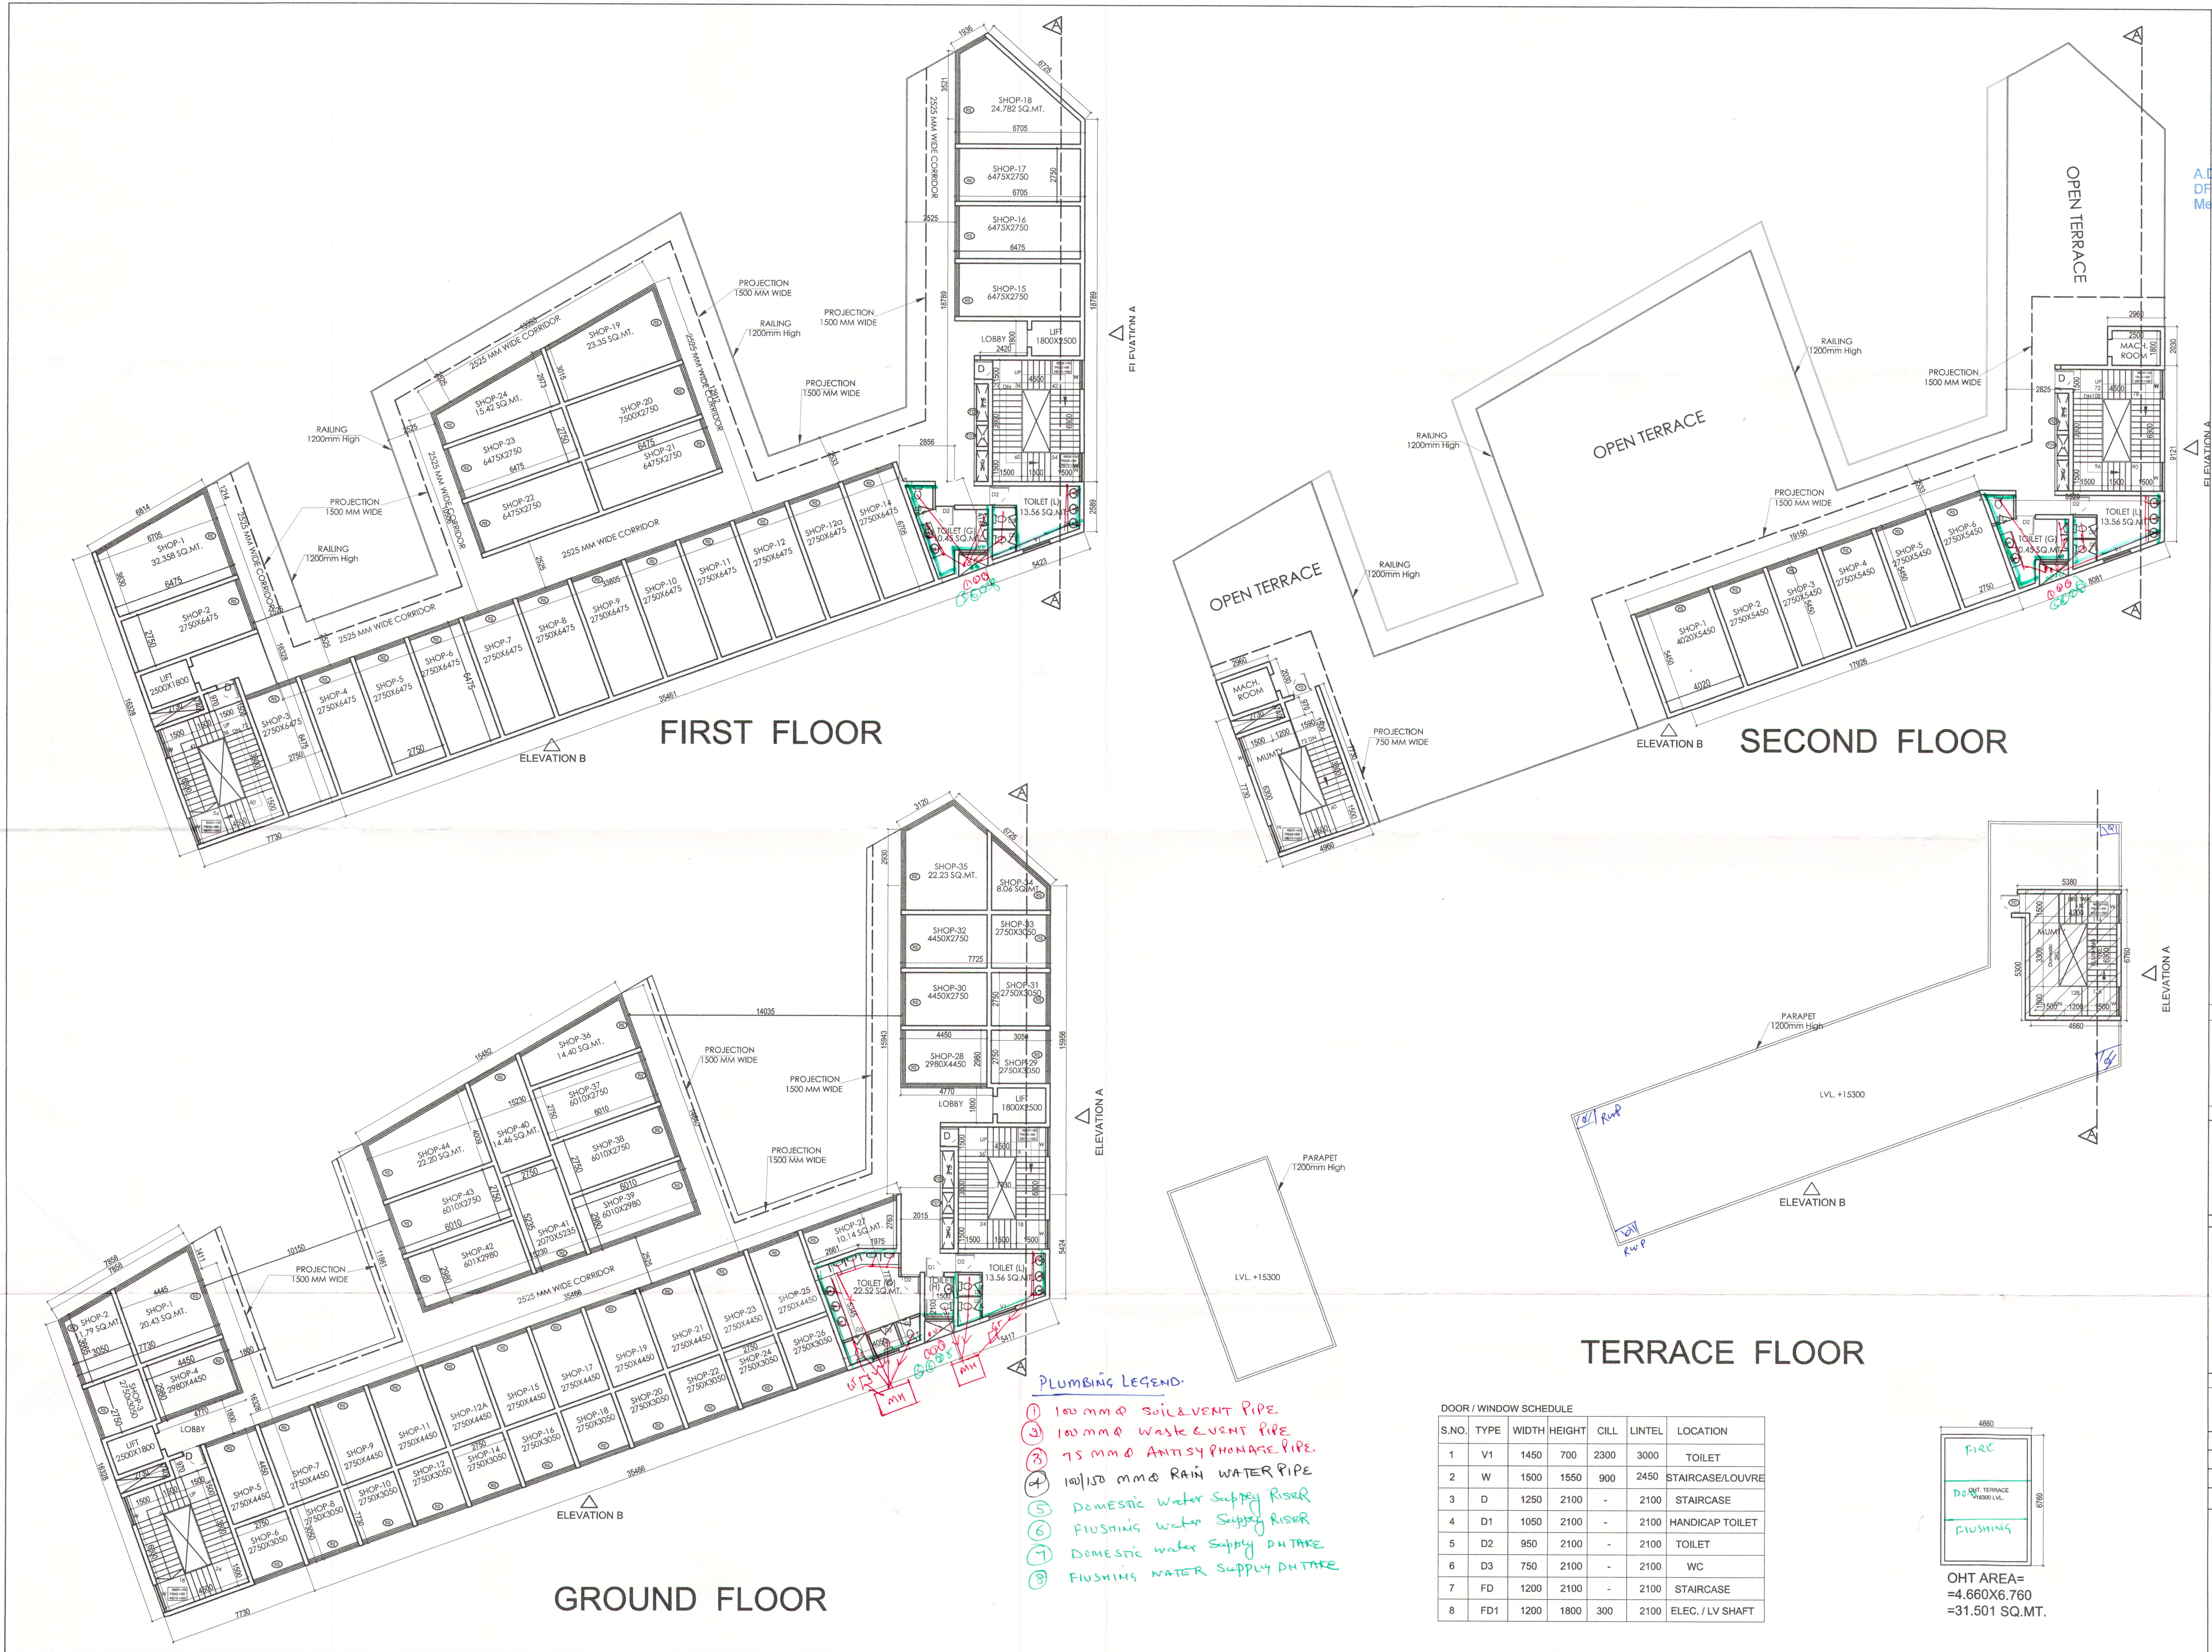

Checked and found ok for Public Health
(Internal Service) subject to comments in
forwarding No. SE(HQ) DW. 9/18/19
Superintending Engineer (H)
HSVP, Panchkula
Ram K. Bassi
AD(HQ)

Avanika Vashisth
CA/2018/91670

CLIENT:
M/s SA PROPCON PVT.LTD. IN COLLABORATION WITH
SIGNATURE INFRABUILD PVT. LTD.
Signature Global, 201 B 2ND FLOOR,
Tower-A, Signature Towers, Gurugram-122001
OWNER SIGNATURE:
PROJECT:
PROPOSED BUILDING PLAN OF AFFORDABLE
GROUP HOUSING COLONY FOR AN AREA
MEASURING 5.1125 ACRES (LICENCE NO.-73 OF
2019 DATED 04-07-2019 IN SECTOR-96, GURUGRAM
MANESAR URBAN COMPLEX BEING DEVELOPED BY
M/s SA PROPCON PVT.LTD. IN COLLABORATION
WITH SIGNATURE INFRABUILD PVT. LTD.
DRAWING TITLE:
COMMERCIAL
GROUND, FIRST, SECOND & TERRACE
FLOOR PLAN
SCALE :- 1:150
DATE:
DEALT - CHECKED BY: REVISION NO.