



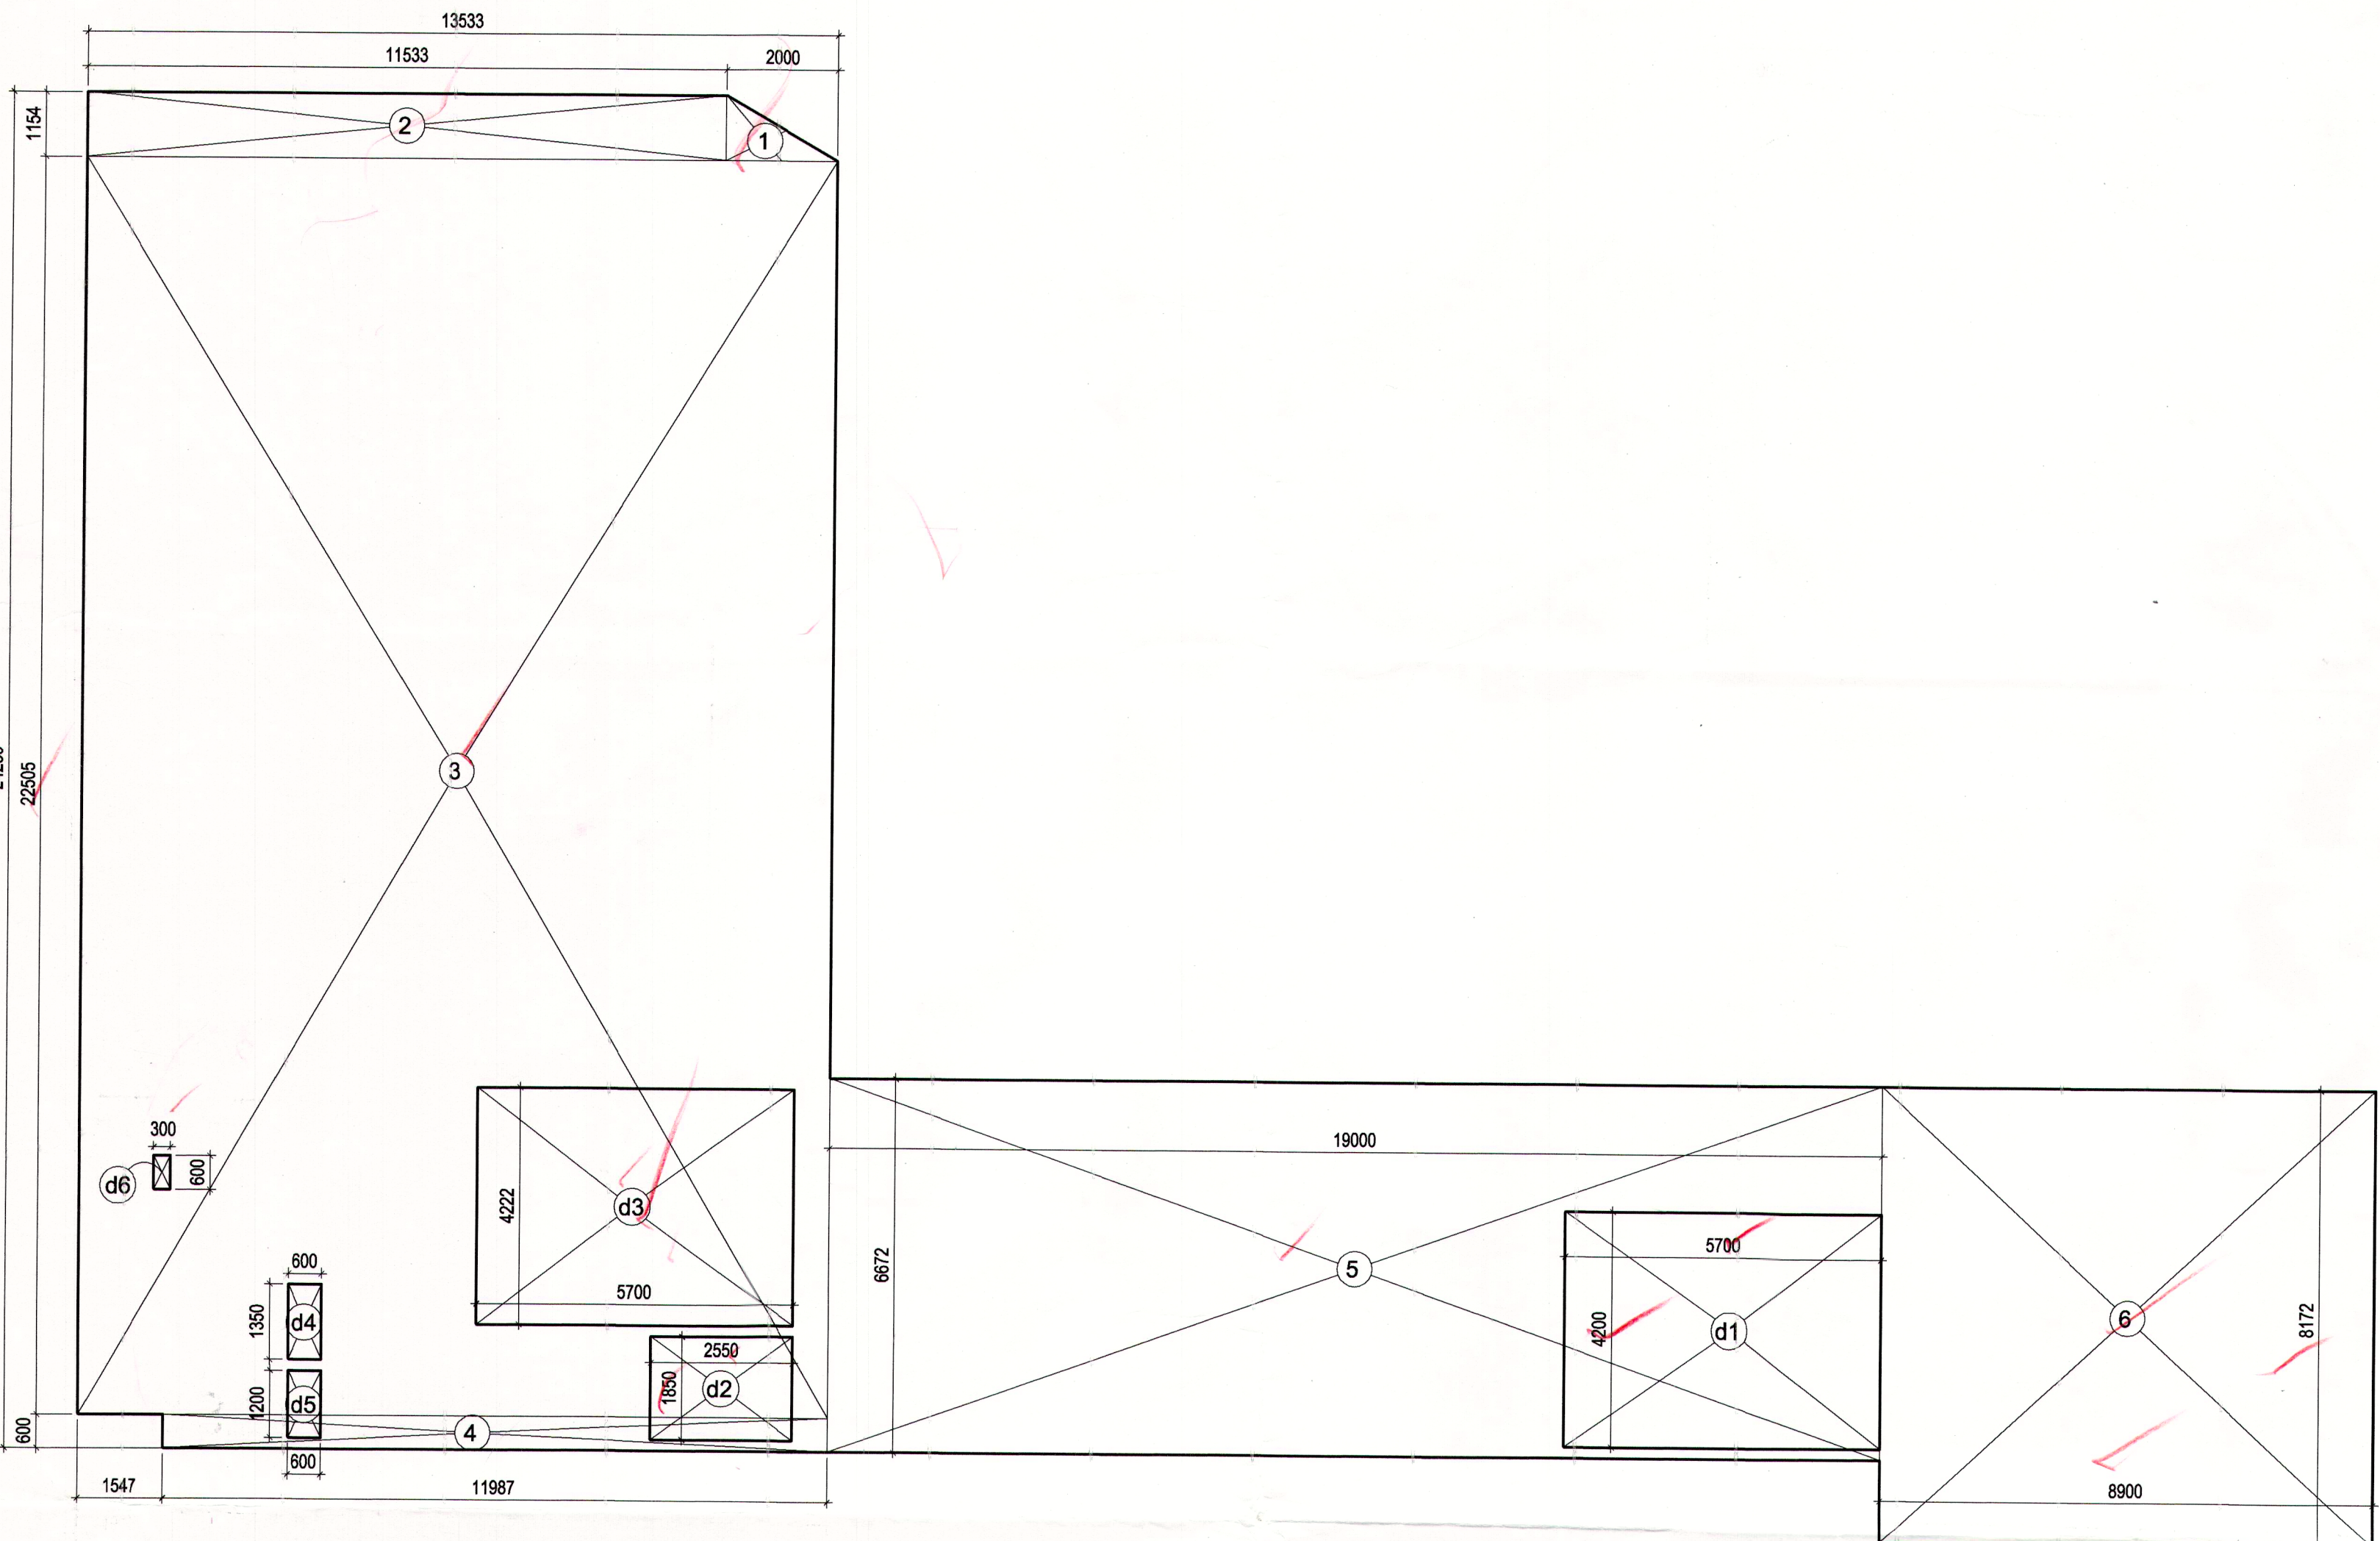

FIRST FLOOR PLAN

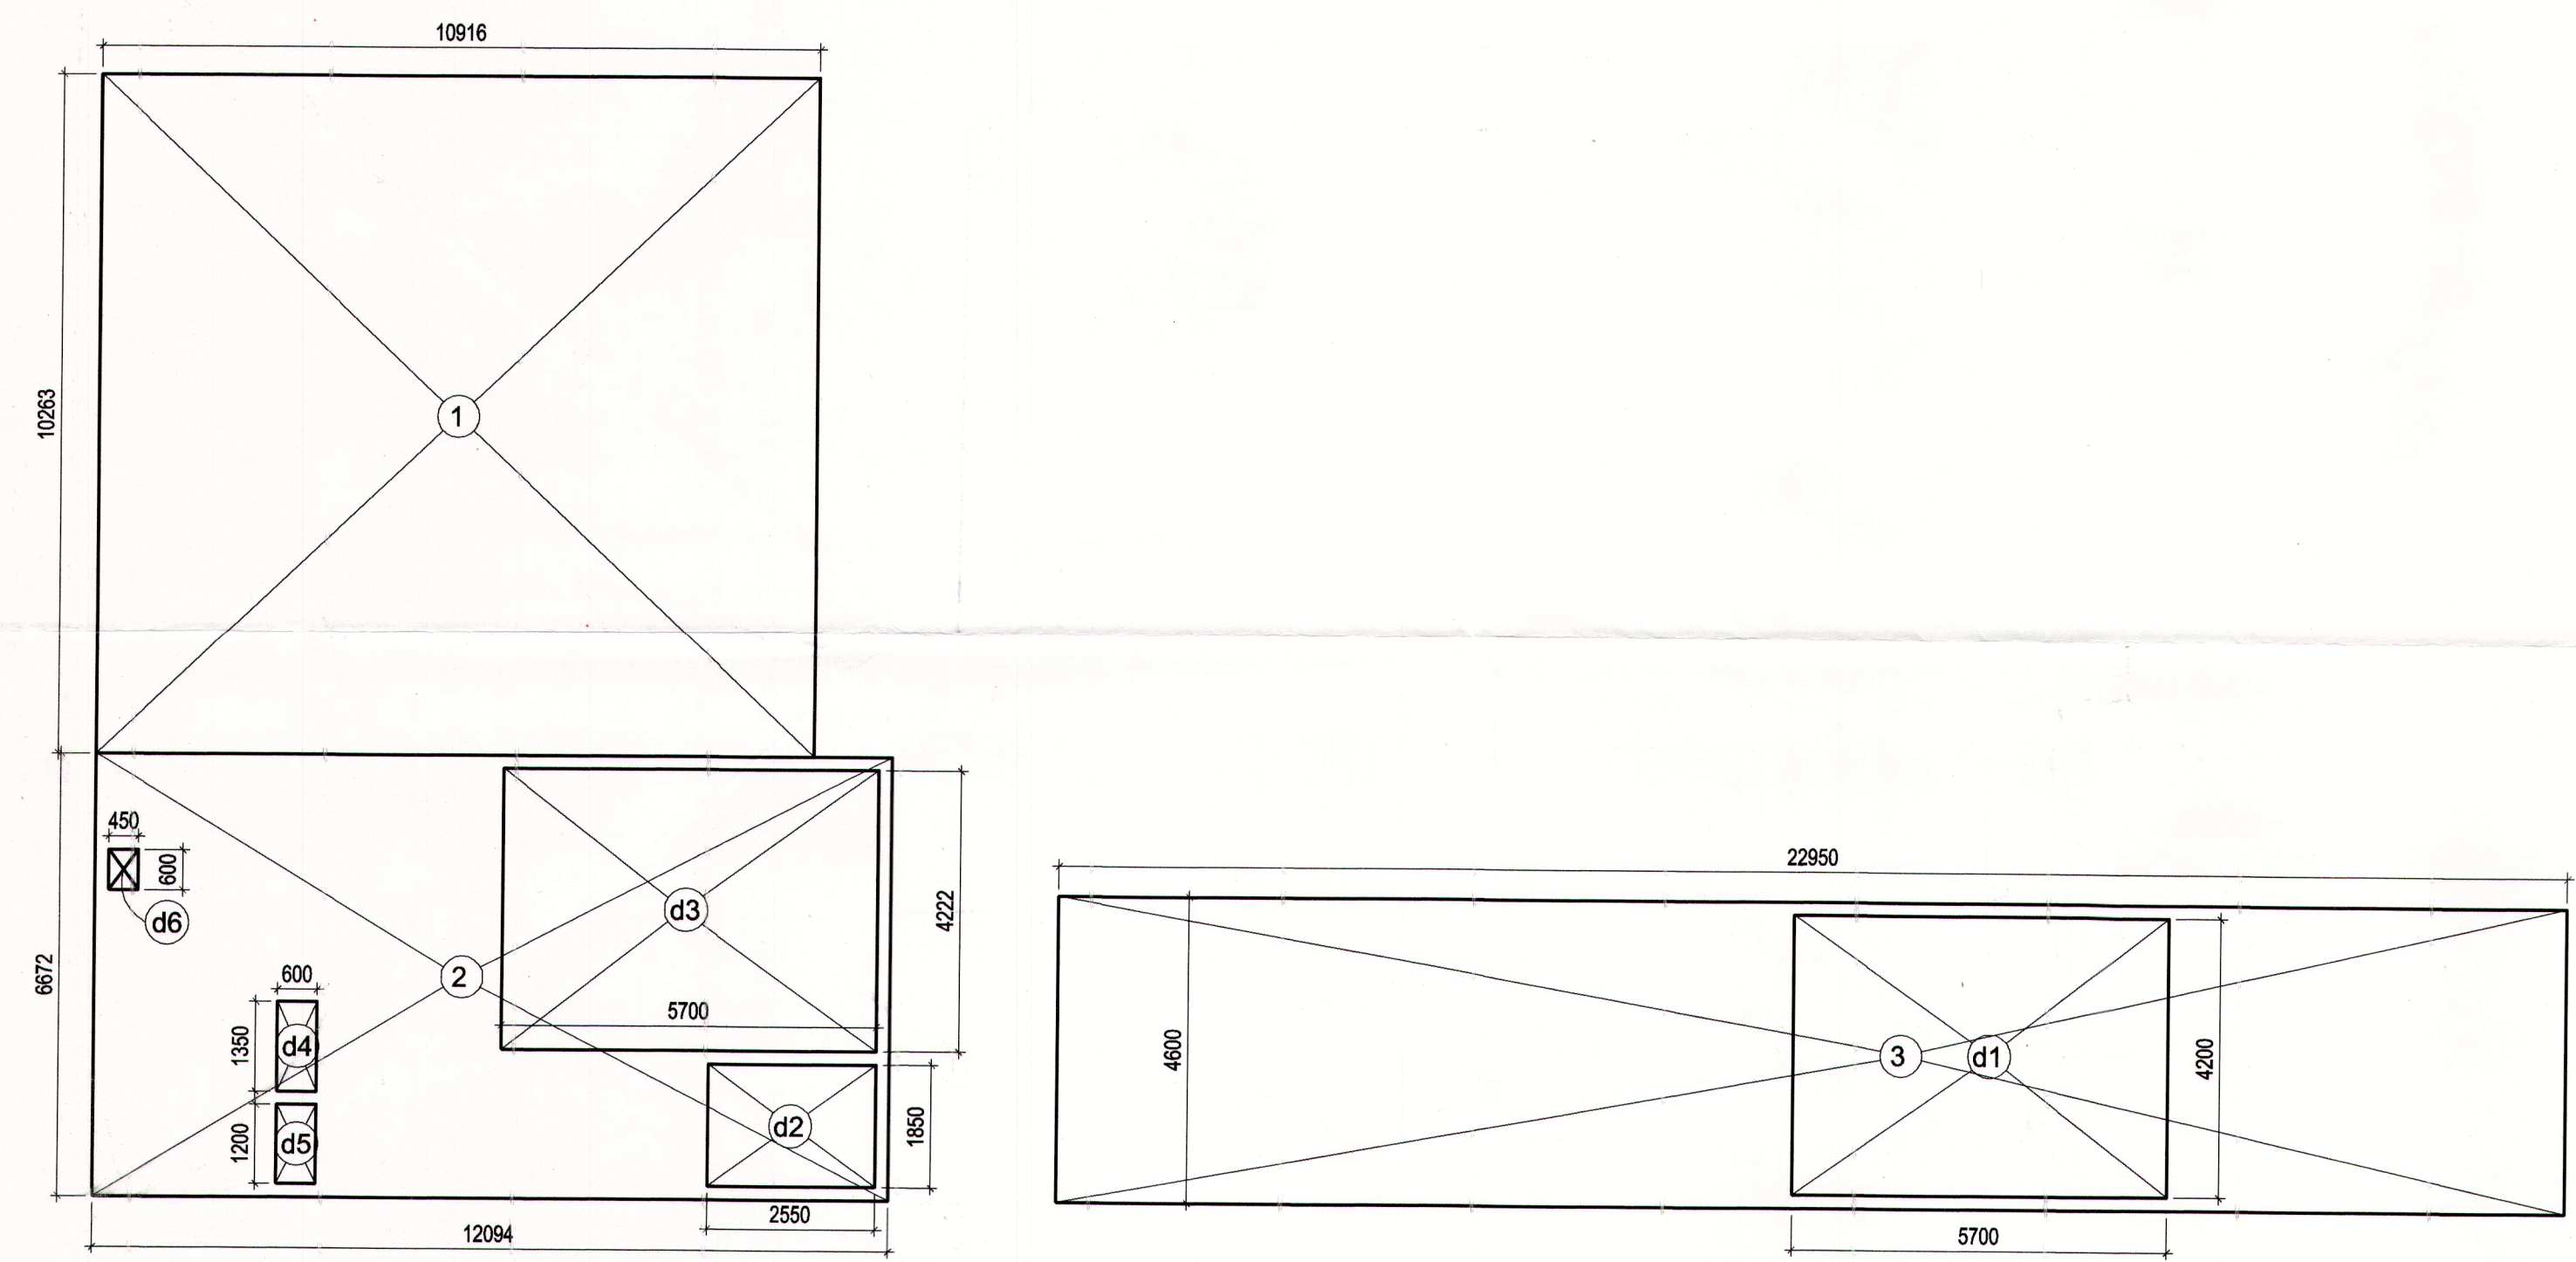

SECOND FLOOR PLAN

FIRST FLOOR AREA

S.NO.	POCKET	DESCRIPTION	LENGTH (MTS.)	WIDTH (MTS.)	POCKET NOS.	AREA SQM.
1	1	TRIANGLE	2	1.154	1	1.154
2	2	RECTANGLE	11.533	1.154	1	13.309
3	3	RECTANGLE	13.533	22.505	1	304.560
4	4	RECTANGLE	11.987	0.6	1	7.192
5	5	RECTANGLE	19	6.672	1	126.768
6	6	RECTANGLE	8.9	8.172	1	72.731
TOTAL						525.714

DEDUCTION

S.NO.	POCKET	DESCRIPTION	LENGTH (MTS.)	WIDTH (MTS.)	POCKET NOS.	AREA(D) SQM.
1	d1	RECTANGLE	5.7	4.2	1	23.940
2	d2	RECTANGLE	2.55	1.85	1	4.718
3	d3	RECTANGLE	5.7	4.222	1	24.065
4	d4	RECTANGLE	0.6	1.35	1	0.810
5	d5	RECTANGLE	0.6	1.2	1	0.720
6	d6	RECTANGLE	0.6	0.3	1	0.180
TOTAL DEDUCTION						54.433

TOTAL FIRST FLOOR FAR 471.281 SQM

SECOND FLOOR AREA

S.NO.	POCKET	DESCRIPTION	LENGTH (MTS.)	WIDTH (MTS.)	POCKET NOS.	AREA SQM.
1	1	RECTANGLE	10.916	10.263	1	112.031
2	2	RECTANGLE	12.094	6.672	1	80.691
3	3	RECTANGLE	22.95	4.6	1	105.570
TOTAL						298.292

DEDUCTION

S.NO.	POCKET	DESCRIPTION	LENGTH (MTS.)	WIDTH (MTS.)	POCKET NOS.	AREA(D) SQM.
1	d1	RECTANGLE	5.7	4.2	1	23.940
2	d2	RECTANGLE	2.55	1.85	1	4.718
3	d3	RECTANGLE	5.7	4.222	1	24.065
4	d4	RECTANGLE	0.6	1.35	1	0.810
5	d5	RECTANGLE	0.6	1.2	1	0.720
6	d6	RECTANGLE	0.45	0.6	1	0.270
TOTAL DEDUCTION						54.523

TOTAL SECOND FLOOR FAR 243.769 SQM

COMMERCIAL FAR AREA

S.NO.	FLOORS	TOWER-A AREA(SQM)
1	GROUND	754.897
2	1ST	471.281
3	2ND	243.769
TOTAL		1469.948

JD PA ATP
A.D. (H.Q.)
DFS (H.Q.)
Member B.P.C.

Rajesh Dutt
JD(HQ)

SUBMISSION DRAWING

CLIENT :
M/S. SIGNATURE GLOBAL (INDIA) PRIVATE LIMITED
Signature Global, 201 B 2ND FLOOR ,Tower-A
Signature Towers,Gurugram-122001

PROJECT :
PROPOSED BUILDING PLAN OF AFFORDABLE GROUP
HOUSING COLONY OVER AN AREA = 5.0 Acres (Licence
No- 69 , DATED - 26/06/2019) IN THE REVENUE STATE OF
VILLAGE KADARPUR, SECTOR-63A, GURUGRAM, BEING
DEVELOPED BY M/S SIGNATURE GLOBAL (INDIA)
PVT.LTD.

TITLE :
FIRST & SECOND
FLOOR AREA CALCULATION
(COMMERCIAL BUILDING)

GRID
Grid Architecture Interiors Pvt. Ltd.
116, NEW MANGLA PURI
MEHRAULI GURGAON ROAD NEW DELHI-30
TEL : 26809974/75 FAX : 41838353
E, MAIL - info@gridplc.com

OWNER SIGN
SIGNATURE GLOBAL (INDIA) PVT. LTD.

ARCHITECT SIGN
MEENAKSHI KHANNA
CA/89/12359
Architect

DRG.NO. SB/A-32
DATE 29-06-19
SCALE 1 : 100
NORTH