


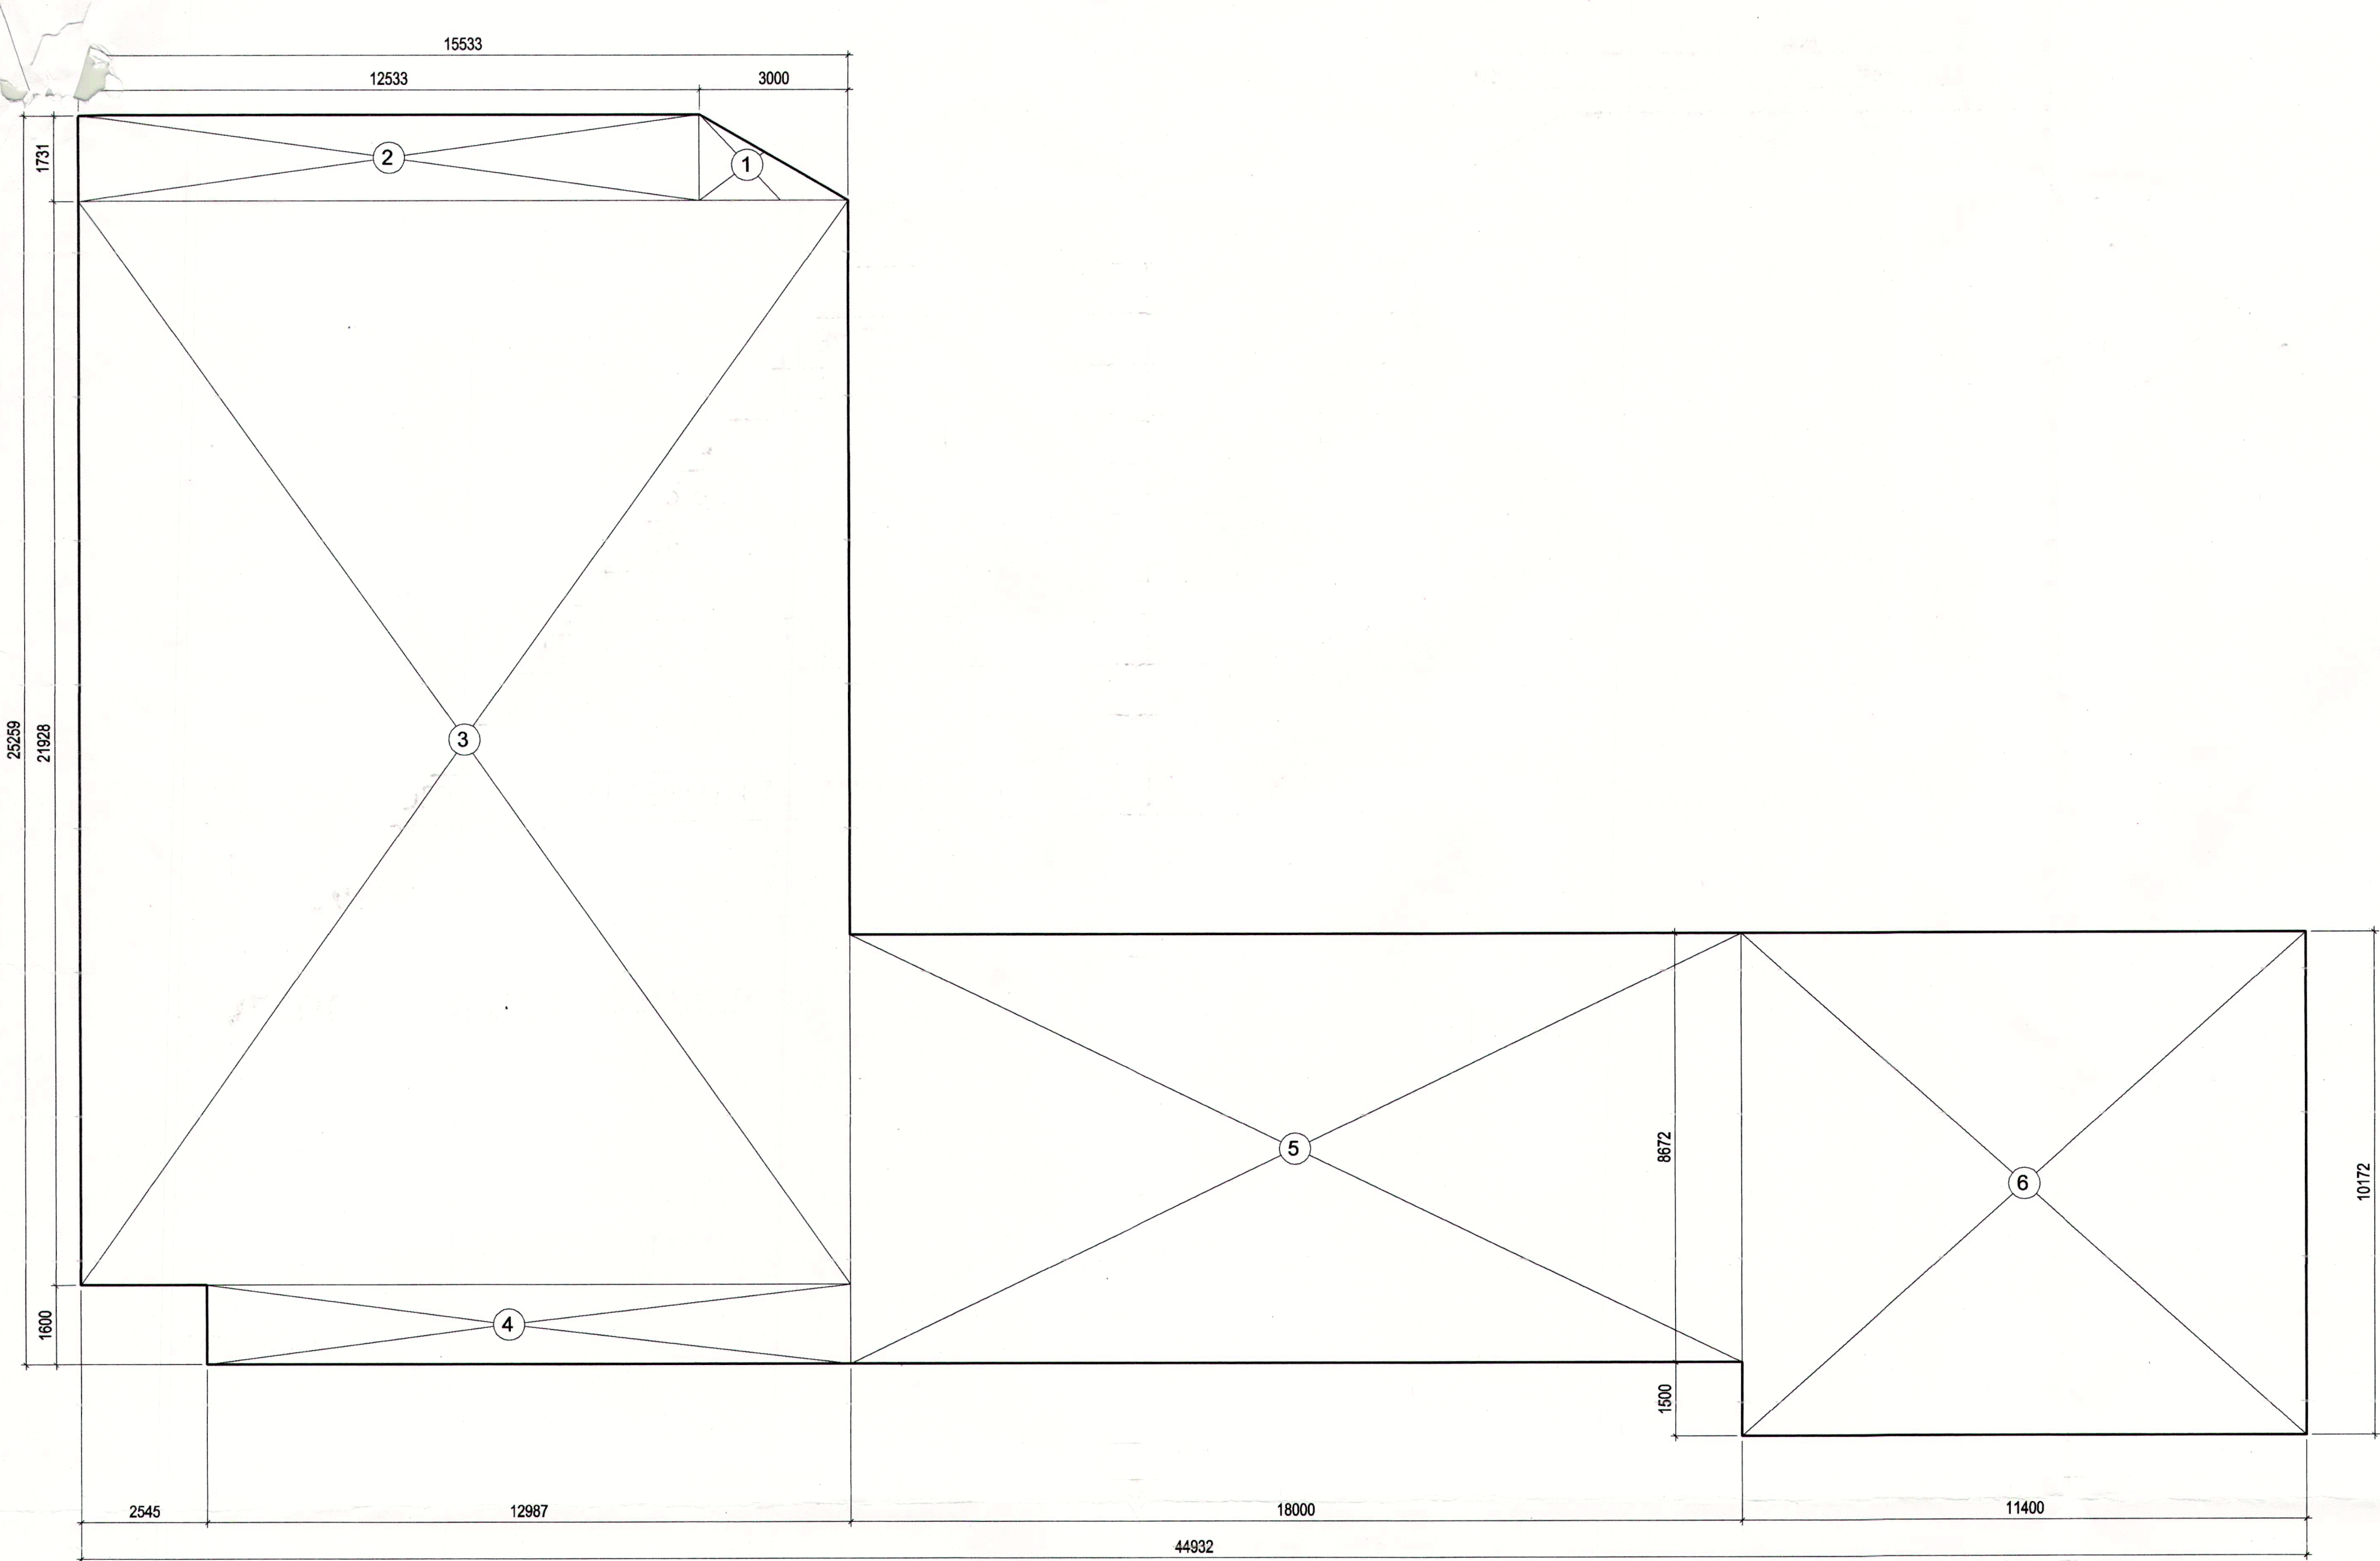

STP
Member
B.P.C.
JD

STP
Member
B.P.C.
PA

CTP
Chairman
B.P.C.
RJP


A.D.P.O. (HQ)
DFS PkL
Member B.P.C.

Rajesh Dutt
JD(HQ)

GROUND FLOOR PLAN

AREA CALCULATION OF COMMERCIAL						
GROUND FLOOR AREA						
S.NO.	POCKET	DESCRIPTION	LENGTH 1 (MTS.)	WIDTH (MTS.)	POCKET NOS.	AREA SQM.
1	1	TRIANGLE	3	1.731	1	2.597
2	2	RECTANGLE	12.533	1.731	1	21.695
3	3	RECTANGLE	15.533	21.928	1	340.608
4	4	RECTANGLE	12.987	1.6	1	20.779
5	5	RECTANGLE	18	8.672	1	156.096
6	6	RECTANGLE	11.4	10.172	1	115.961
7	7	RECTANGLE	2.843	34.176	1	97.162
TOTAL						754.897
TOTAL GROUND FLOOR FAR					754.897	SQM

DOOR / WINDOW SCHEDULE						
S.NO.	TYPE	WIDTH	HEIGHT	CILL	LINTEL	LOCATION
1	V1	1450	700	2300	3000	TOILET
2	V2	3300	700	2300	3000	TOILET
3	D	1250	2100	-	2100	STAIRCASE
4	D1	1050	2100	-	2100	HANDICAP TOILET
5	D2	950	2100	-	2100	TOILET
6	D3	750	2100	-	2100	WC

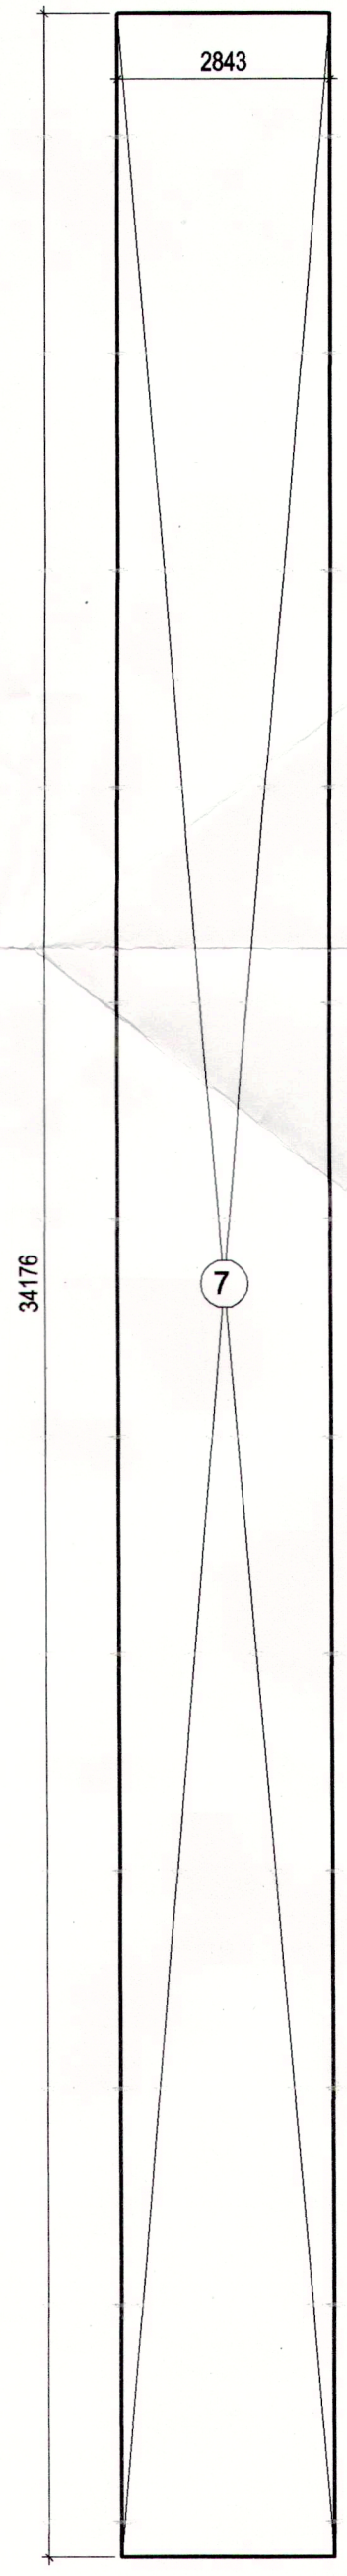

SUBMISSION DRAWING

CLIENT :
M/S. SIGNATURE GLOBAL (INDIA) PRIVATE LIMITED
Signature Global, 201 B 2ND FLOOR ,Tower-A
Signature Towers,Gurugram-122001

PROJECT :
PROPOSED BUILDIND PLAN OF AFFORDABLE GROUP
HOUSHING COLONY OVER AN AREA = 5.0 Acres (Licence
No.- 69 ,DATED - 26/06/2019) IN THE REVENUE STATE OF
VILLAGE KADARPUR, SECTOR-63A, GURUGRAM, BEING
DEVELOPED BY M/S SIGNATURE GLOBAL (INDIA)
PVT.LTD.

TITLE :
**GROUND FLOOR
AREA CALCULATION
(COMMERCIAL BUILDING)**

GRID
Grid Architecture Interiors Pvt. Ltd.
116, NEW MANGLA PURI
MEHRAULI GURGAON ROAD NEW DELHI-30
TEL : 26809974/75 FAX : 41838353
E, MAIL - info@gridplc.com

OWNER SIGN

ARCHITECT SIGN

MEENAKSHI KHANNA
CA/89/12359
Architect

DRG.NO. SB/A-31
DATE 29-06-19
SCALE 1 : 100

NORTH

