


Note -

- BUILDING HAS AUTOMATIC SPRINKLER SYSTEM WHEREVER REQUIRED BY NBC.
- BUILDING WILL BE DESIGNED (STRUCTURES) AS PER RELEVANT IS CODES FOR EARTH QUAKE RESISTANCE.
- ALL TOILET & KITCHEN HAVE PERMANENT VENTILATION / EXHAUST
- ALL BUILDINGS ARE NATURALLY VENTILATED AND WHERE EVER REQUIRED MECHANICAL VENTILATION IS PROPOSED WITH 100% POWER BACKUP.

FLOOR	NO. OF APARTMENT UNITS	TOTAL AREA OF FLOOR (SQ. M)	NO. OF TOTAL UNITS	TOTAL AREA OF TOTAL UNITS (SQ. M)	NO. OF TOTAL UNITS	TOTAL AREA OF TOTAL UNITS (SQ. M)	NO. OF TOTAL UNITS	TOTAL AREA OF TOTAL UNITS (SQ. M)
GROUND FLOOR	1	10000.00	1	10000.00	1	10000.00	1	10000.00
FLOOR 1	1	10000.00	1	10000.00	1	10000.00	1	10000.00
FLOOR 2	1	10000.00	1	10000.00	1	10000.00	1	10000.00
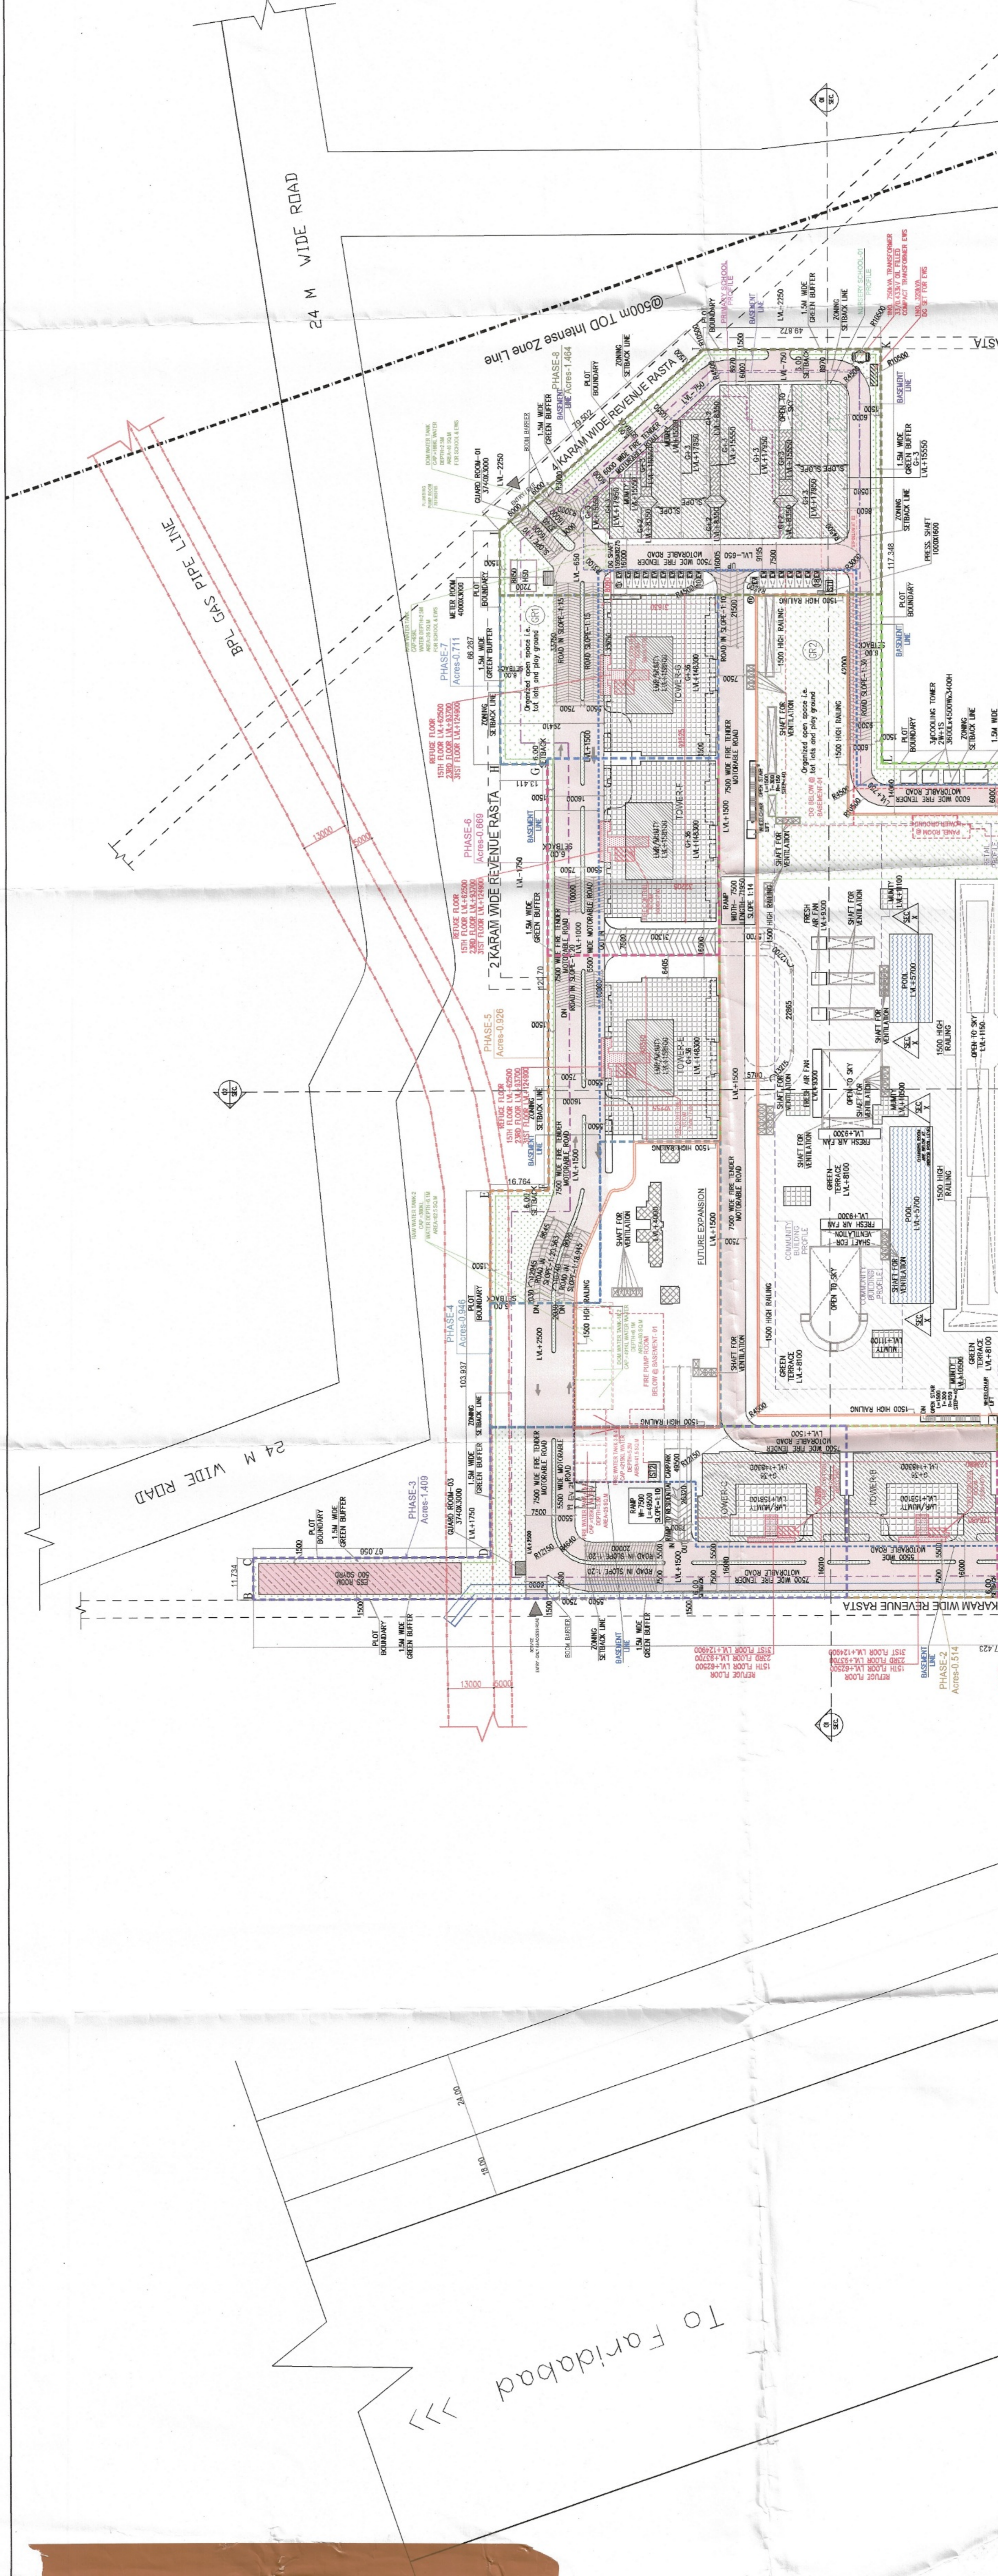

Project
 PROPOSED BUILDING PLAN OF MIXED LAND USE COMMERCIAL + RESIDENTIAL TOPOLOGY AREA MEASURING 14.8175 ACRES (LICENSE NO. 88 OF 2025 DATED 12.05.2025) IN SECTOR-58 GUJARAM BEING DEVELOPED BY OBEROI REALTY LIMITED.

Client
 OBEROI REALTY LIMITED
 Commerz 3rd Floor, International Business Park, Oberoi Garden City, Of Western Express Highway Goregaon East, Mumbai 400063, India.

Architects:
 PARK + ASSOCIATES
 200, Braddell road block D #05-51 bca braddell campus Singapore 579700 T: +65 6282 0604 www.parkassociates.com.sg Associate Architects:



SBA Design N Code LLP
 Architectural Codes Interiors
 (Formerly known as **RESUME**)
 69, Nora Nivas Bhawan Kunj (Behind D2), Vasant Kunj, New Delhi-110070, India
 Mob: 98 1079 1692, 98 1107209

SEAL & SIGNATURE
 ARCHITECT'S SEAL & SIGNATURE
 OBEROI REALTY LIMITED
 Scale: 1:100
 JAN-2026
 Drawing Title: SITE PLAN
 Drawing No.: ST-01
 OBEROI
 01-06-05-26

TABLE-3
 SUMMARY OF TOTAL AREA OF THE PROJECT

NO.	DESCRIPTION	AREA (SQ. M)	PERCENTAGE (%)
1	Plot Area	148175.00	100.00
2	Area of Building	148175.00	100.00
3	Area of Road	148175.00	100.00
4	Area of Open Space	148175.00	100.00
5	Area of Water Body	148175.00	100.00
6	Area of Other	148175.00	100.00
7	Total Area	148175.00	100.00

TABLE-4
 SUMMARY OF TOTAL AREA OF THE PROJECT (CONTINUED)

NO.	DESCRIPTION	AREA (SQ. M)	PERCENTAGE (%)
8	Area of Building (Detailed)	148175.00	100.00
9	Area of Road (Detailed)	148175.00	100.00
10	Area of Open Space (Detailed)	148175.00	100.00
11	Area of Water Body (Detailed)	148175.00	100.00
12	Area of Other (Detailed)	148175.00	100.00
13	Total Area (Detailed)	148175.00	100.00

TABLE-5
 SUMMARY OF TOTAL AREA OF THE PROJECT (CONTINUED)

NO.	DESCRIPTION	AREA (SQ. M)	PERCENTAGE (%)
14	Area of Building (Detailed)	148175.00	100.00
15	Area of Road (Detailed)	148175.00	100.00
16			