


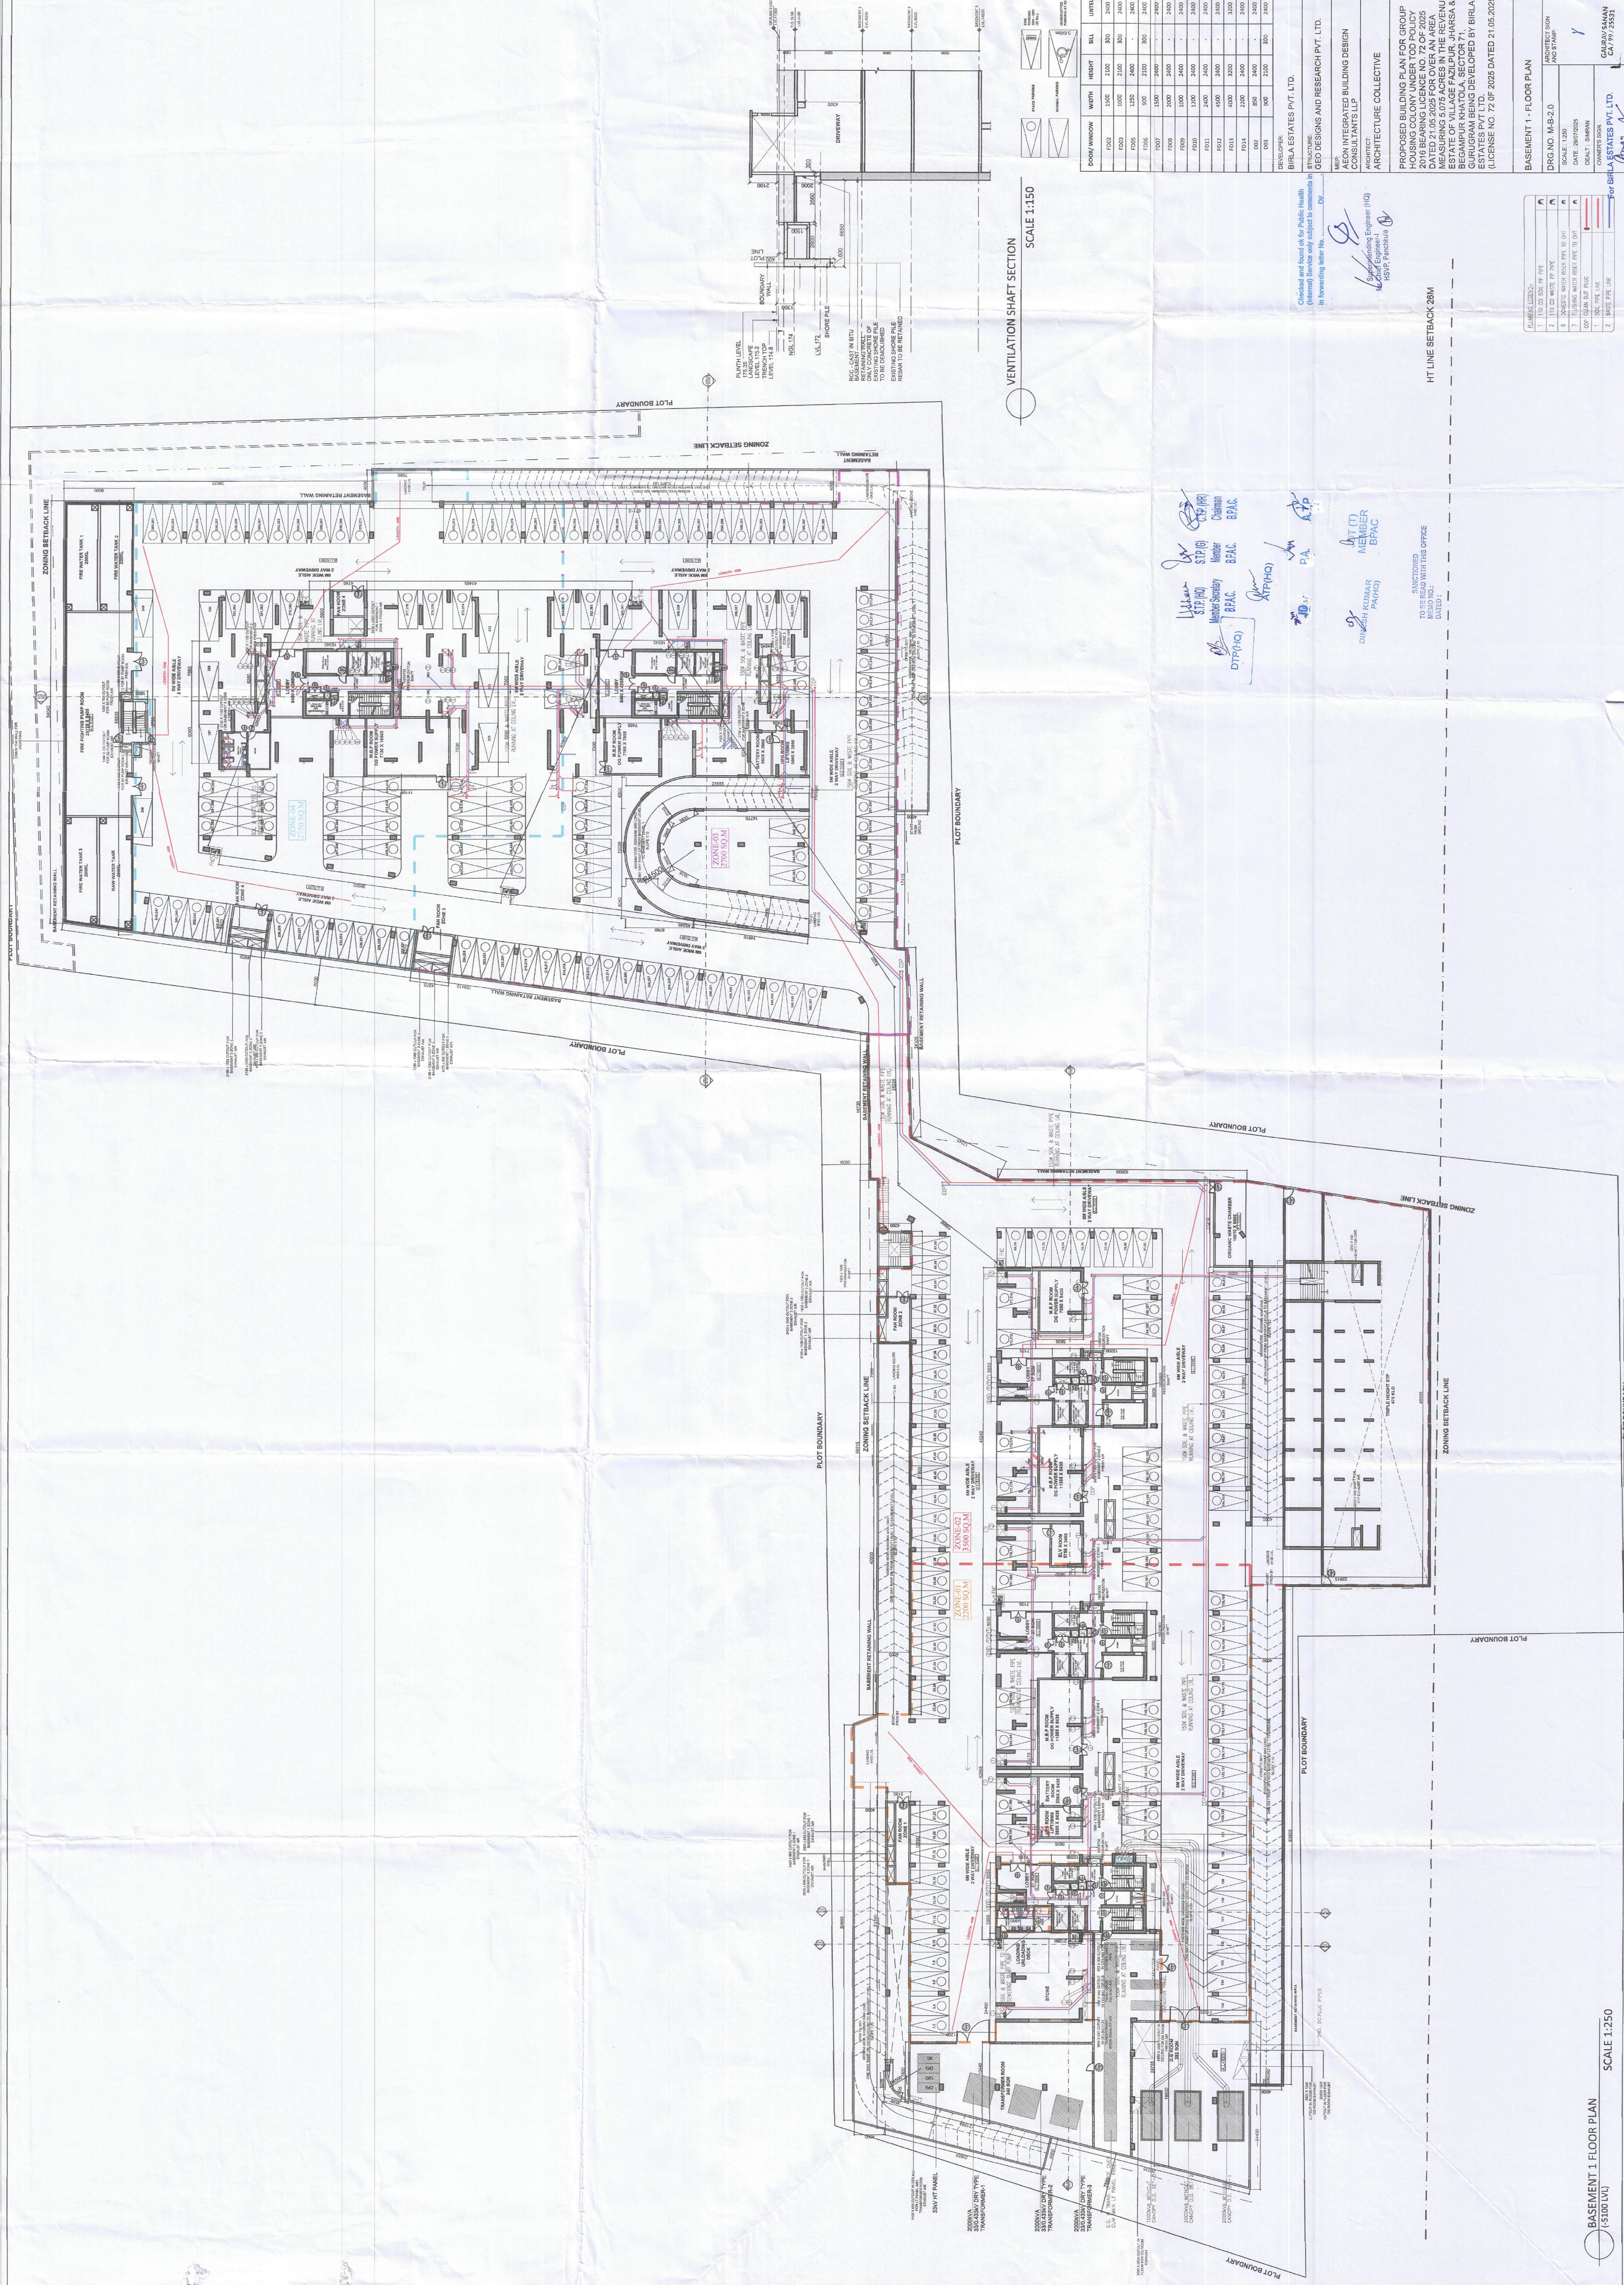

BASEMENT 1 FLOOR PLAN
(-5100 LVL.)

DOOR / WINDOW	WIDTH	HEIGHT	SILL	UNITS
F002	1500	2100	2600	2600
F003	1000	2100	300	2600
F006	1250	2400	-	2400
F008	900	2100	300	2600
F007	1500	2400	-	2400
F008	1000	2400	-	2600
F009	1000	2400	-	2600
F010	1300	2400	-	2600
F011	1400	2400	-	2600
F012	6500	2600	-	2600
F013	6000	3200	-	3200
F014	2250	2600	-	2600
D01	850	2400	-	2600
D01	900	2100	350	2600

DOOR / WINDOW

STRUCTURE	PROPOSED BUILDING PLAN FOR GROUP
GEO DESIGN AND RESEARCH PVT. LTD.	HOUSING COLONY UNDER TOL POLICY
MAP	2016 BEARING LICENCE NO. 72 OF 2025
AEON CONSULTANTS BUILDING DESIGN	DATED 21.05.2025 FOR OVER AN AREA
CONSULTANTS LLP	MEASURING 5.075 ACRES IN THE REVENUE
ARCHITECT	ESTATE OF VILLAGE PAMPOR, JHARKHAND
ARCHITECTURE COLLECTIVE	STATE OF JHARKHAND DEVELOPED BY BIRLA
	GURUGRAM BEING DEVELOPED BY BIRLA
	ESTATES PVT. LTD.
	(LICENCE NO. 72 OF 2025 DATED 21.05.2025)

BASEMENT 1 - FLOOR PLAN	ARCHITECT SIGN AND STAMP:	DRG NO. M-B-2.0	GAURAV/SANAN CA / 99 / 25531
		SCALE: 1/250 DATE: 28/07/2025 DEALT: SWRAN OWNER'S SIGN	N 11/12/2025