

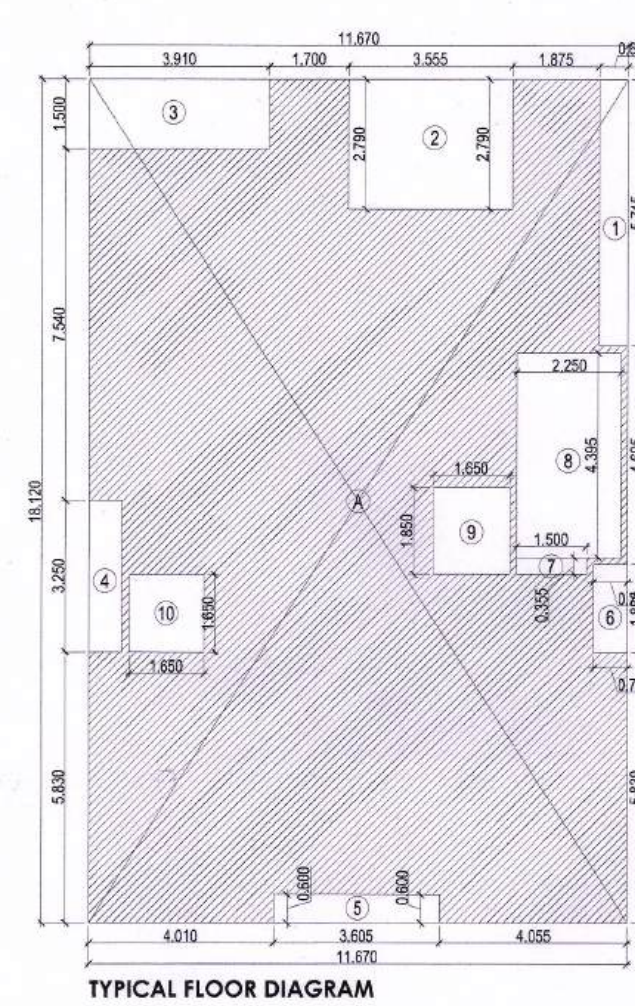
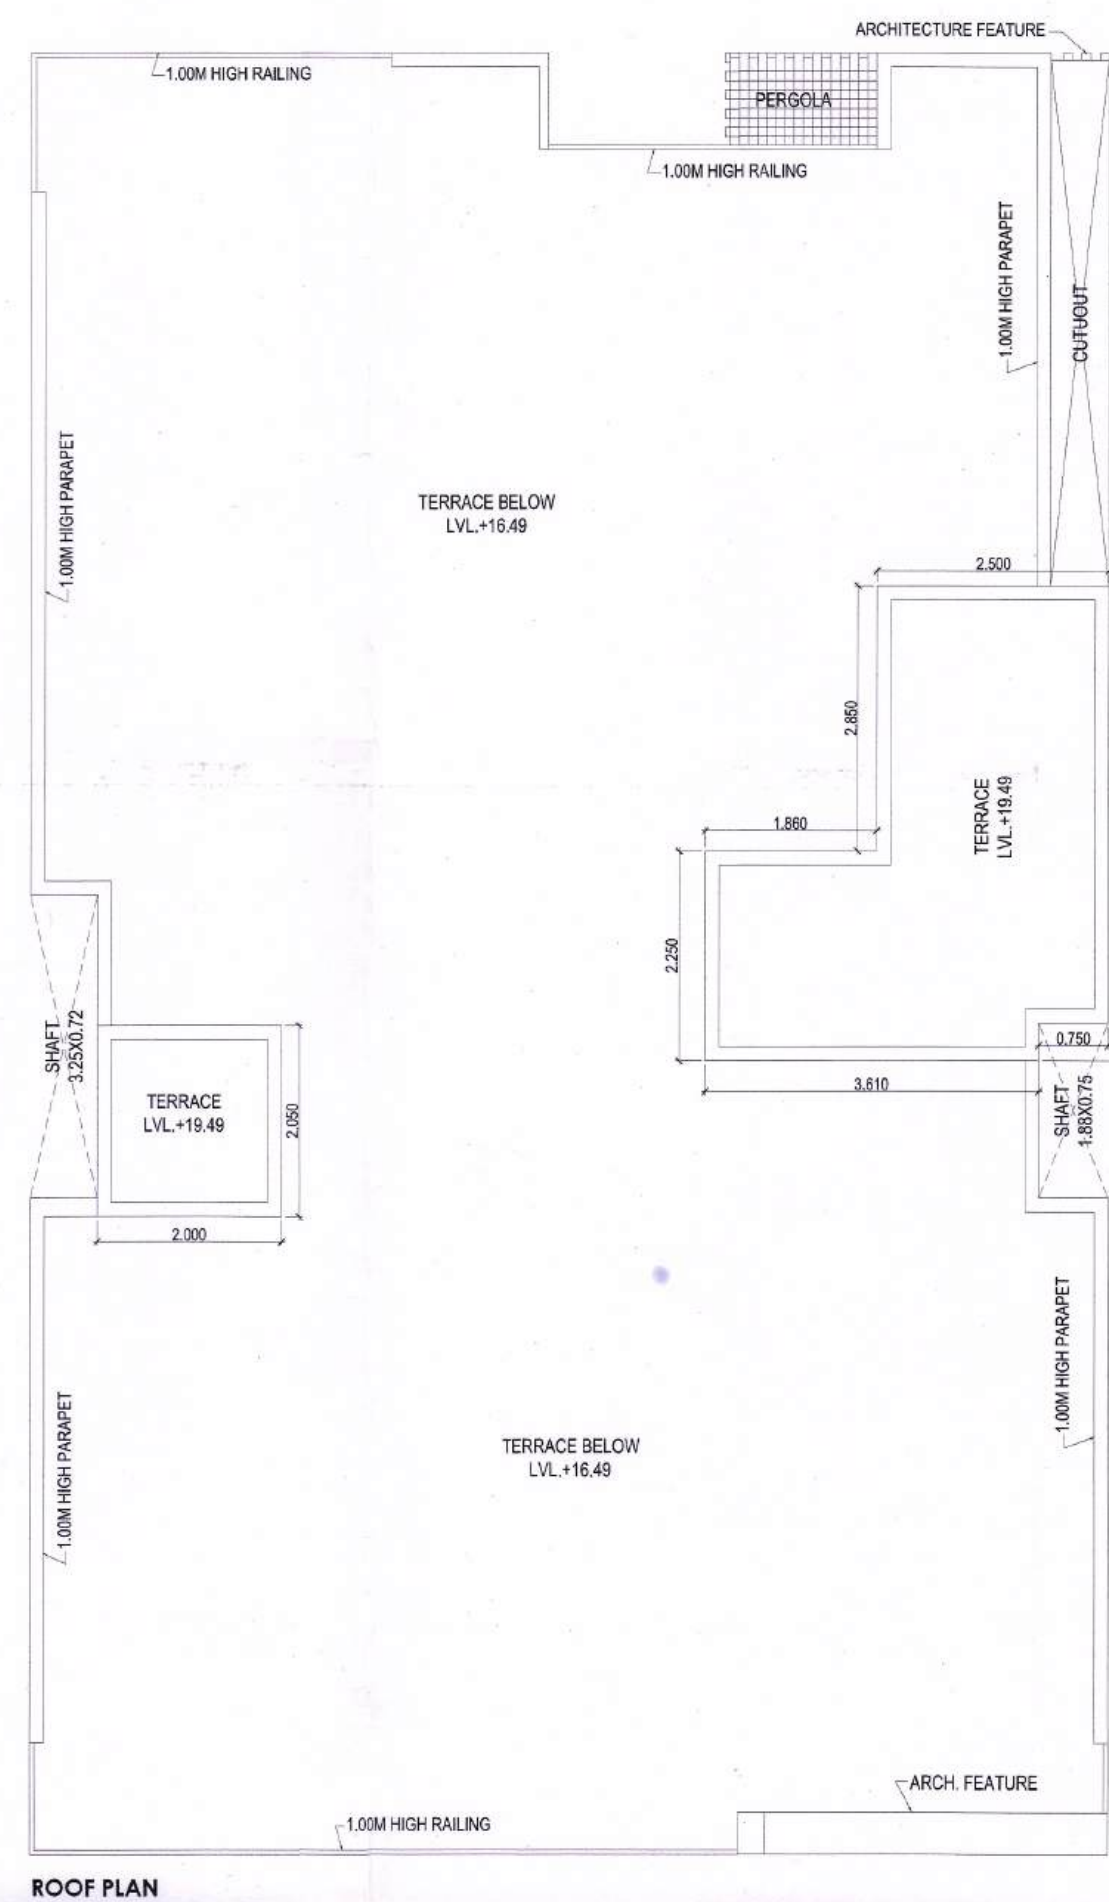
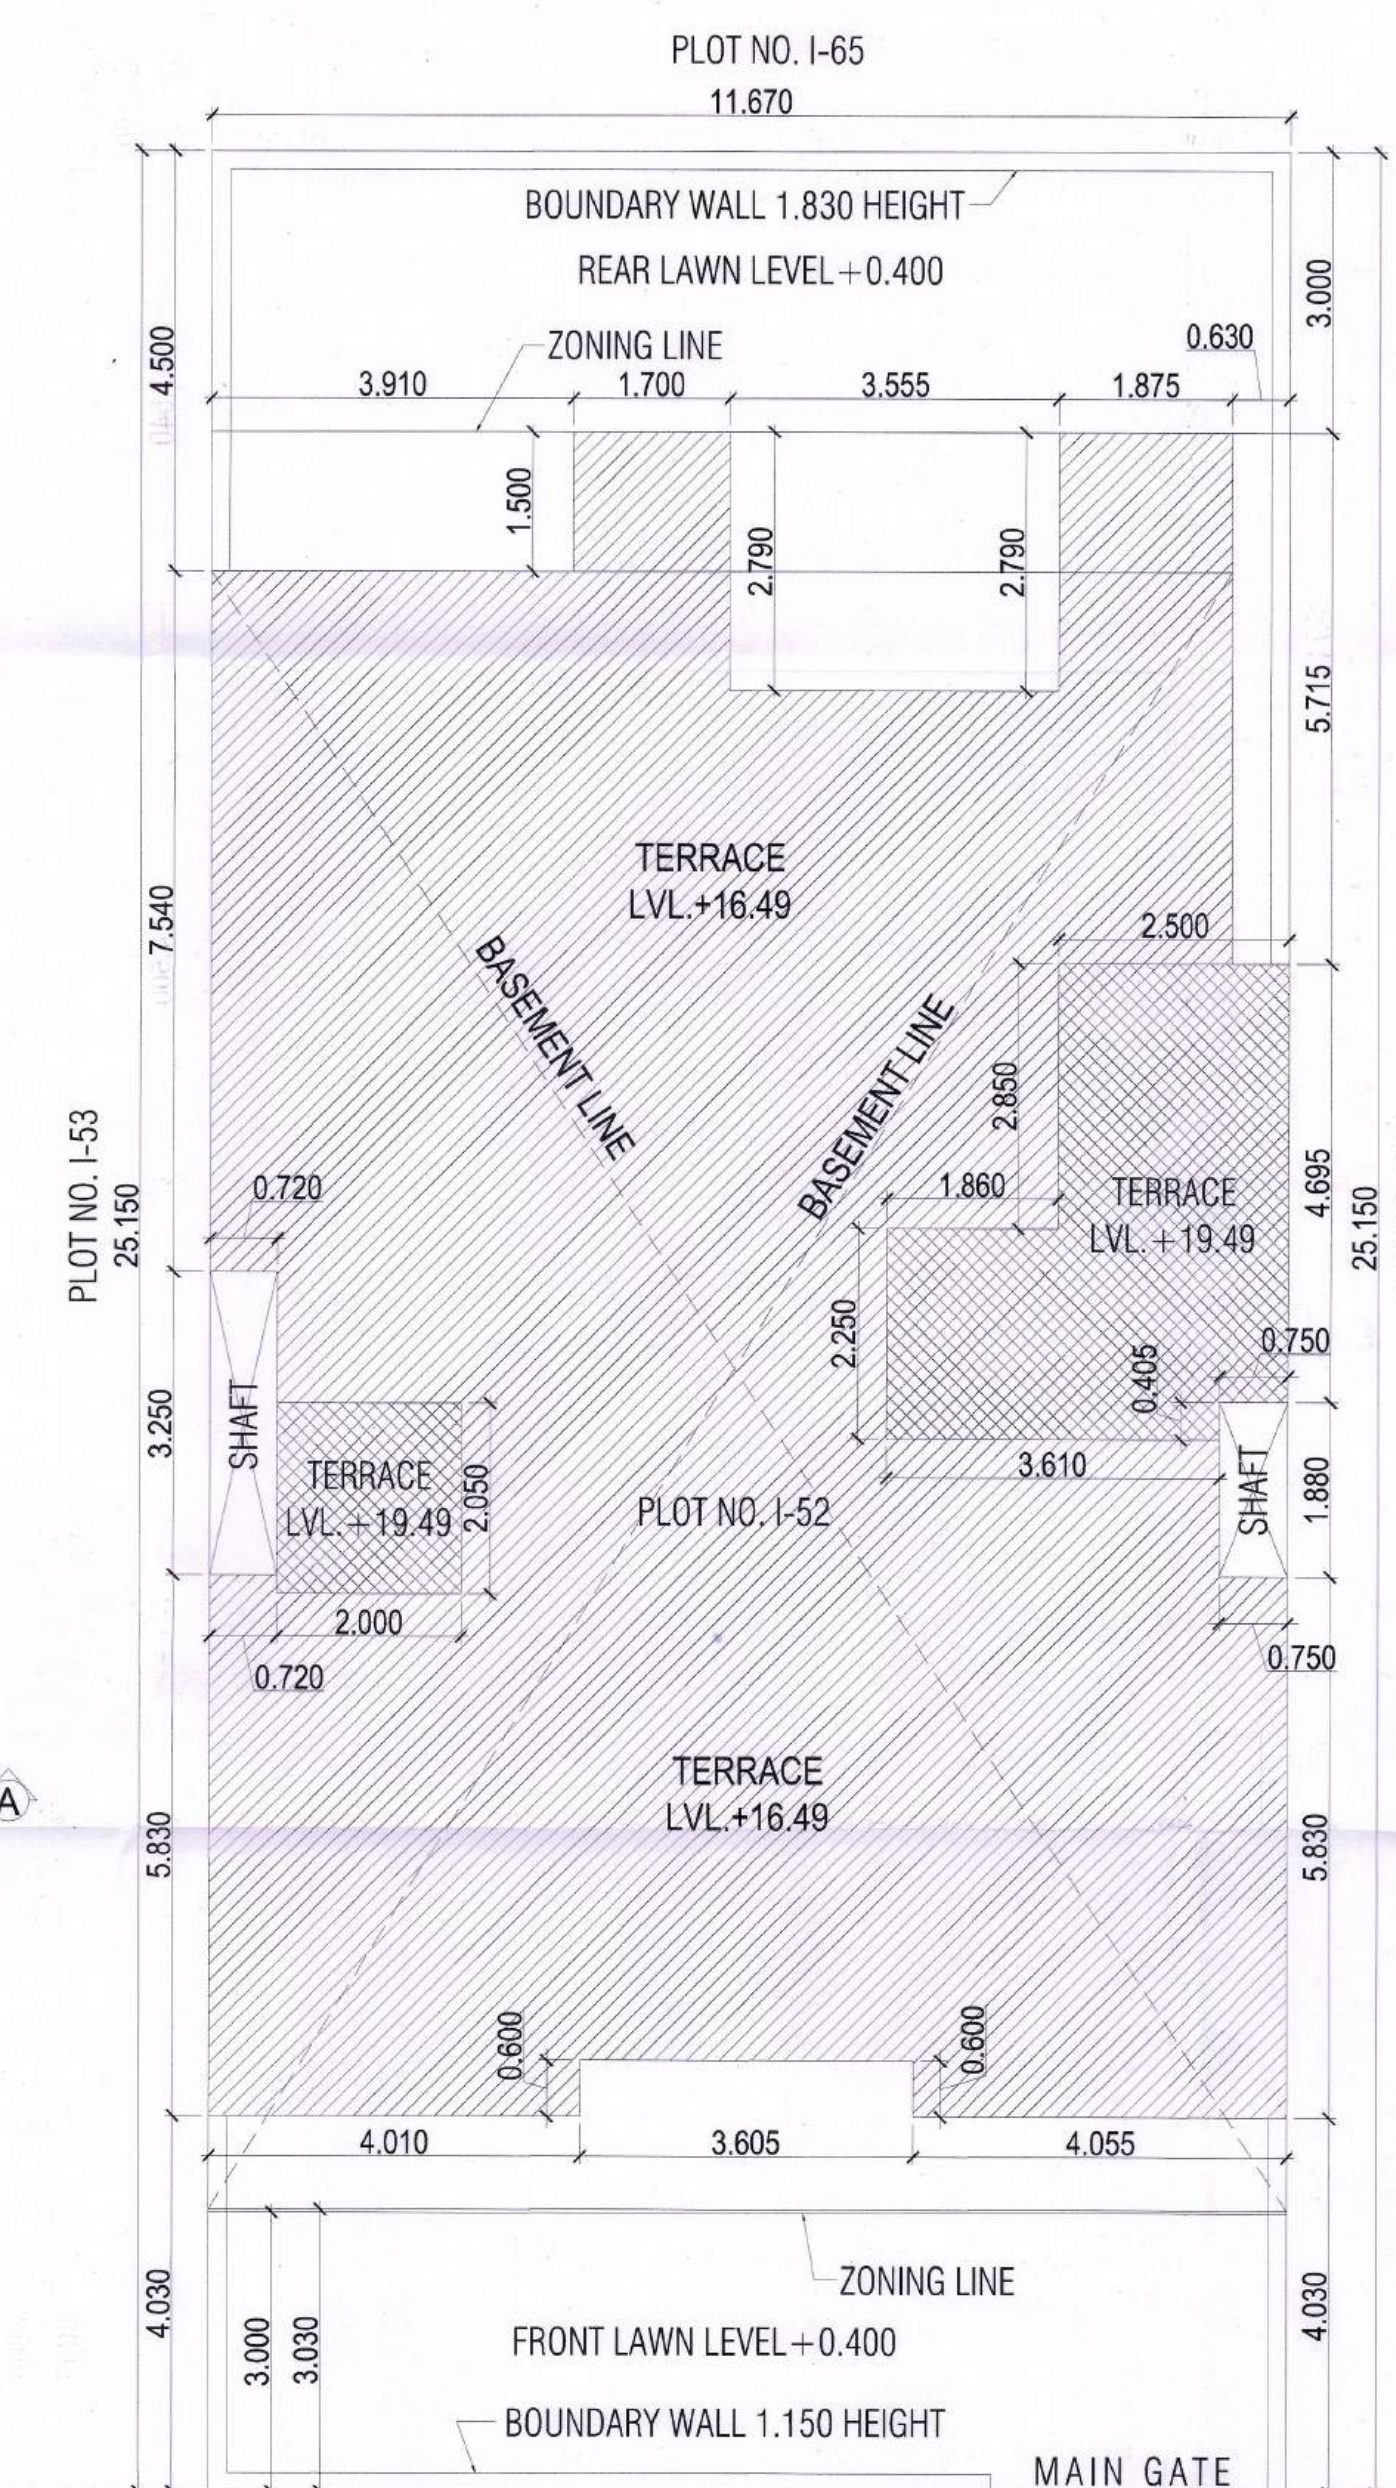
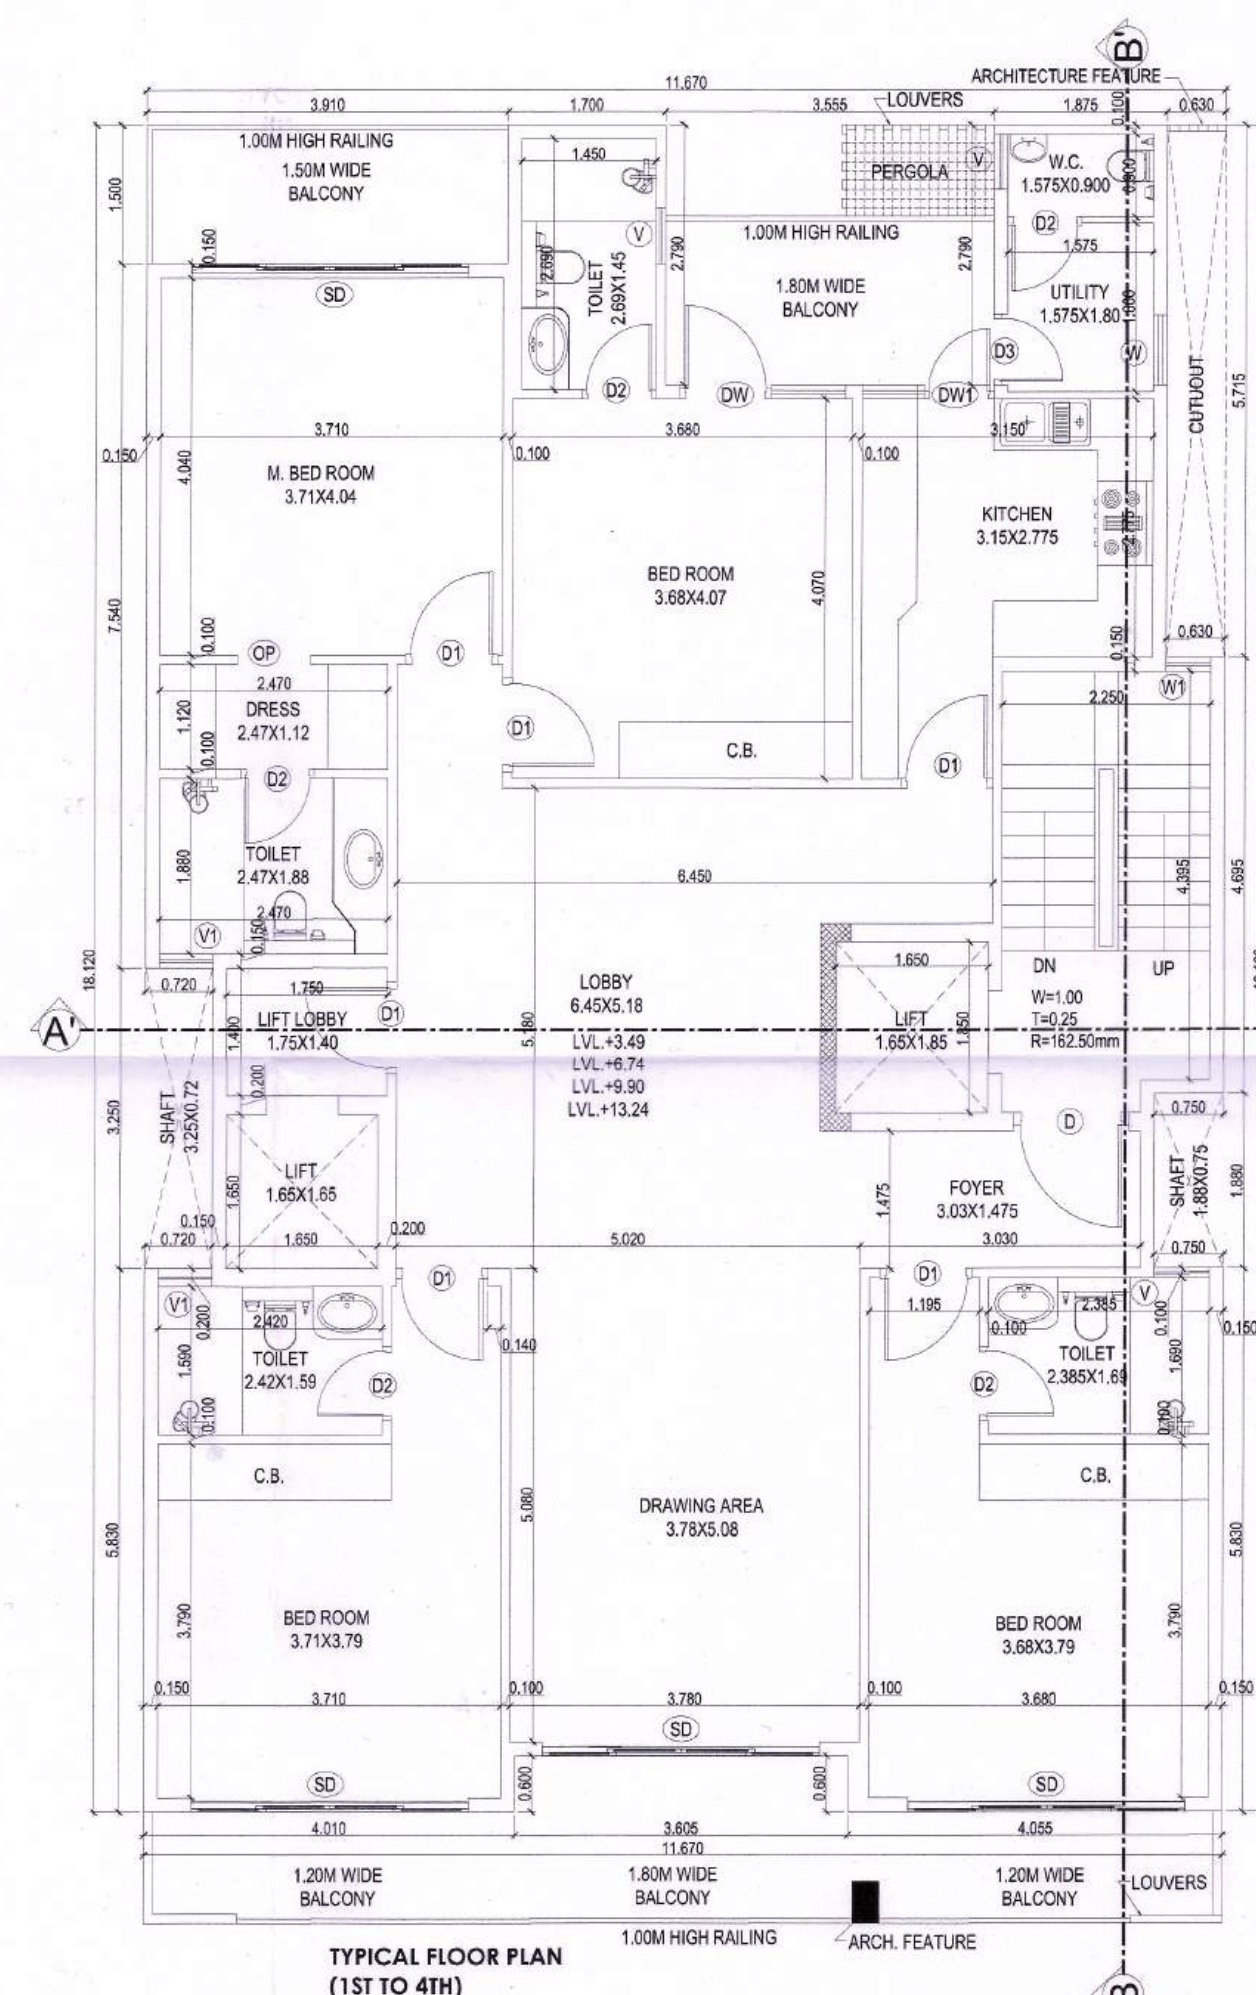
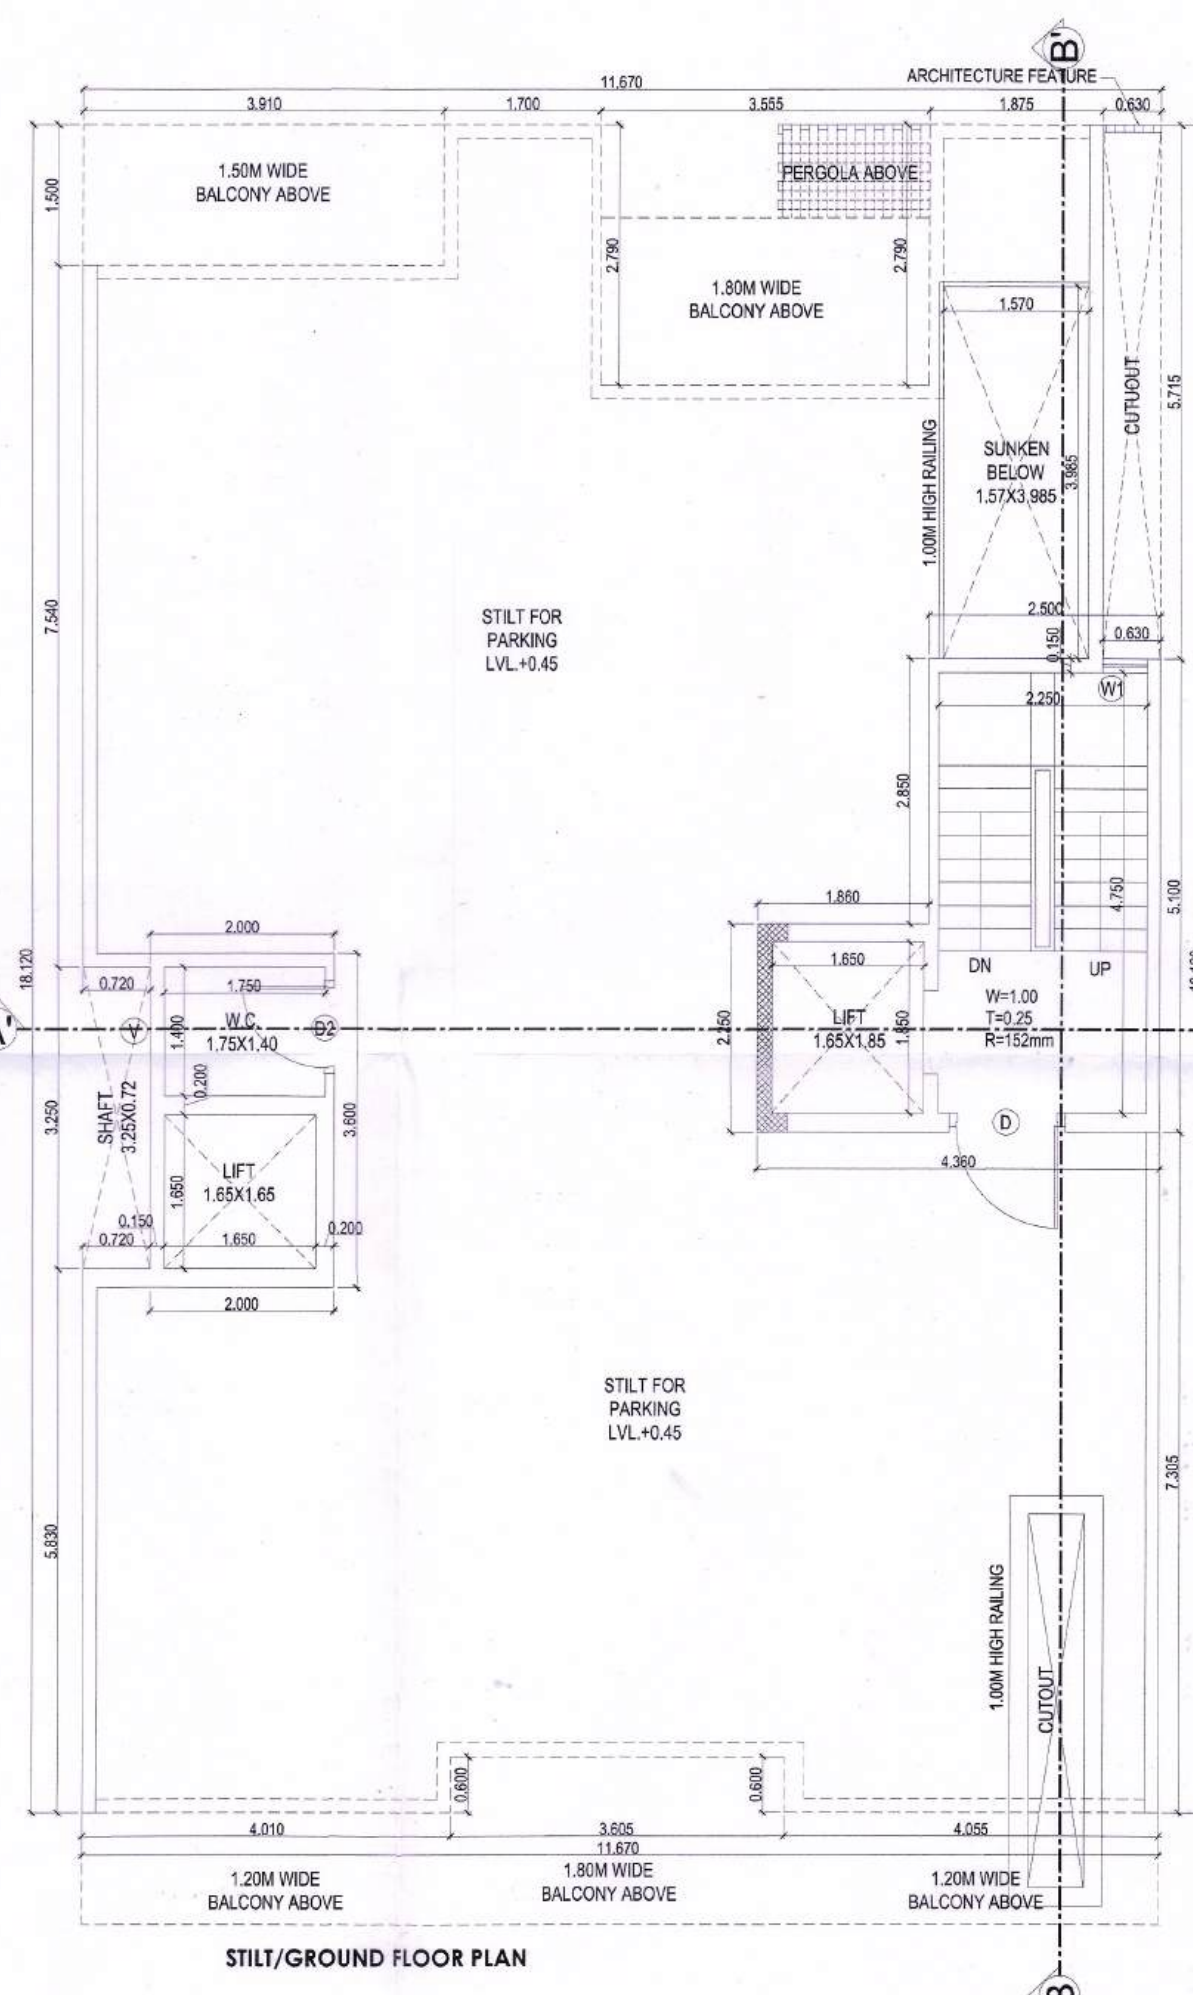
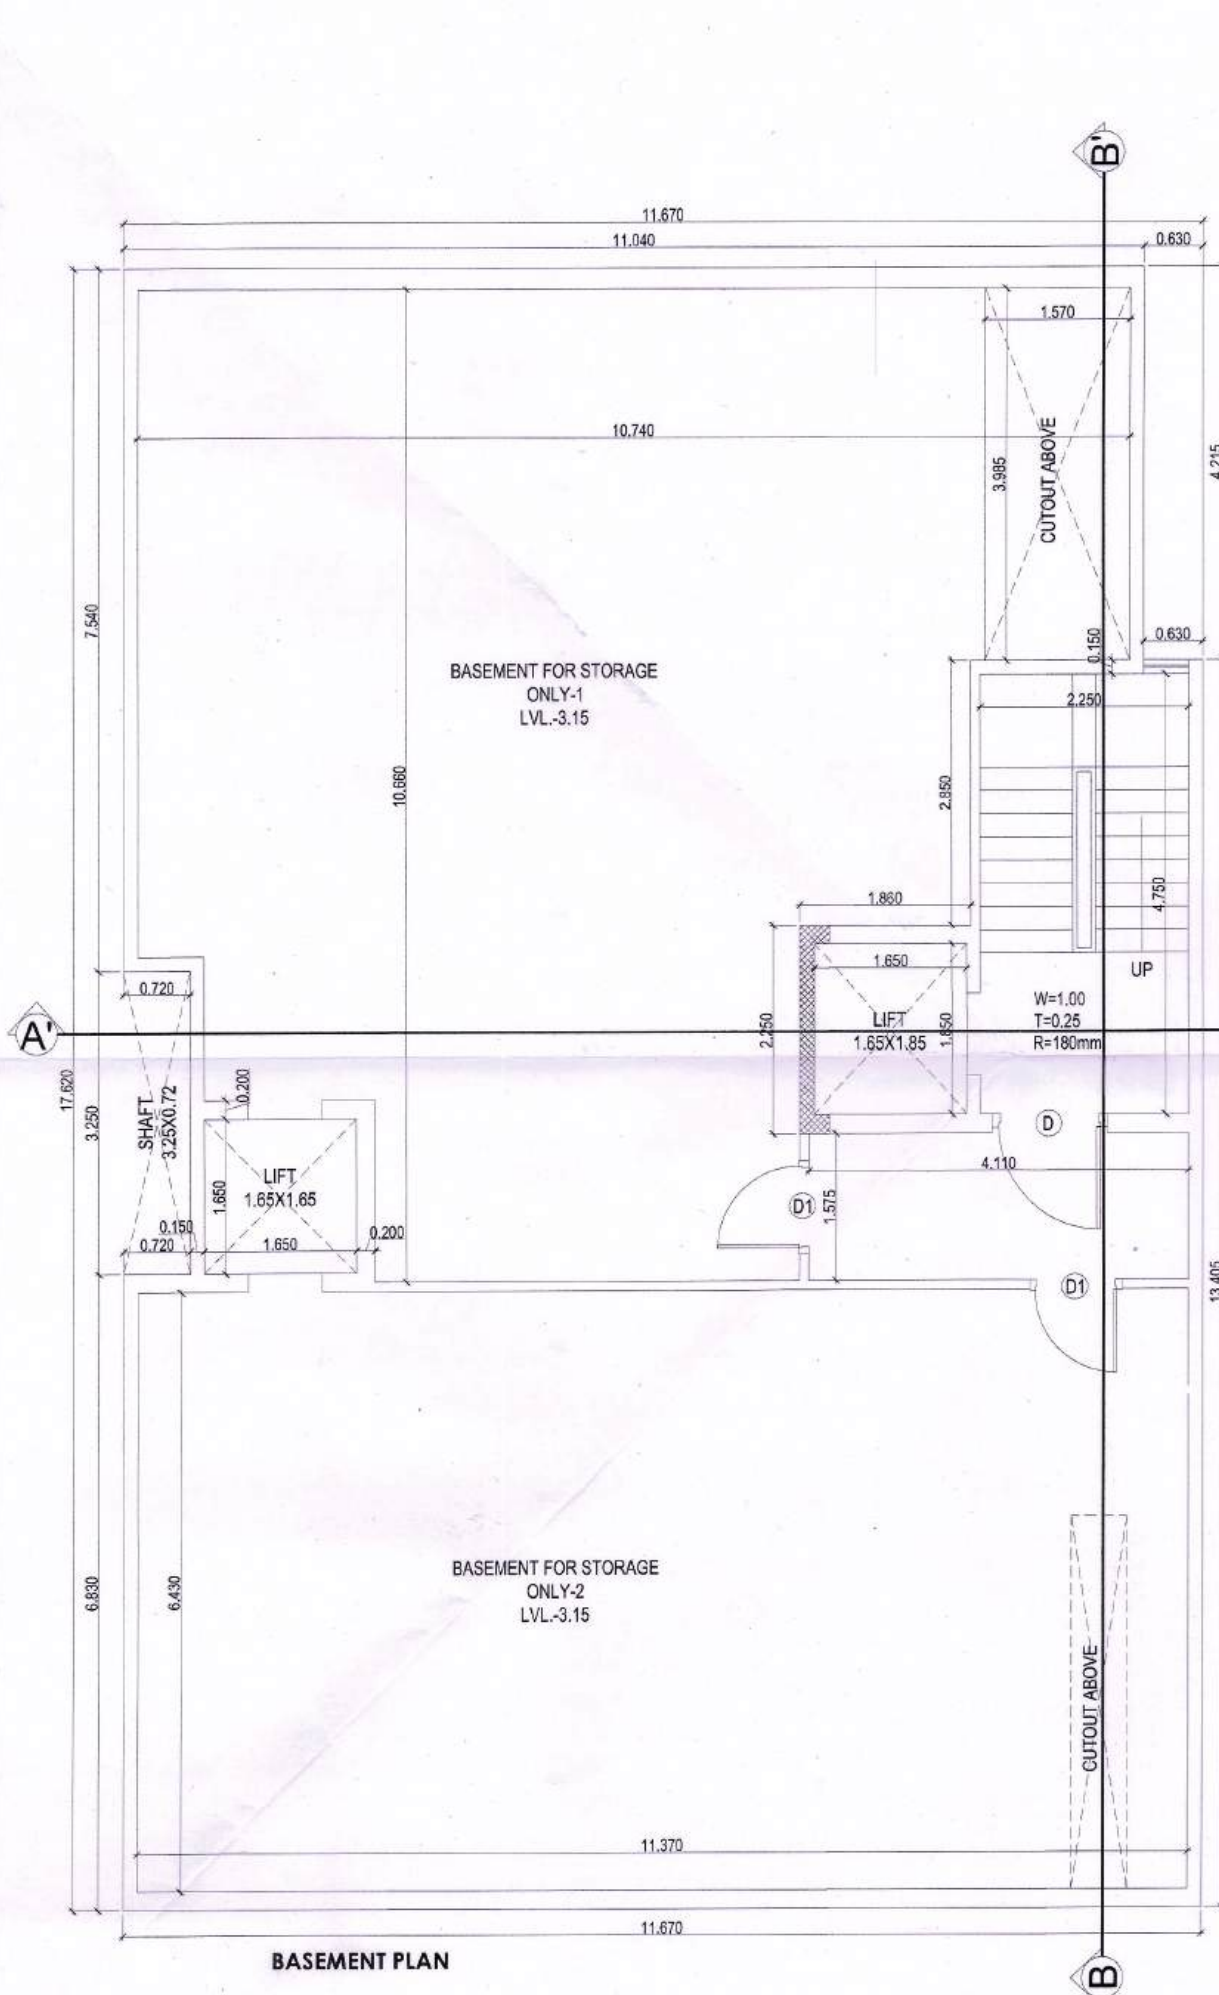


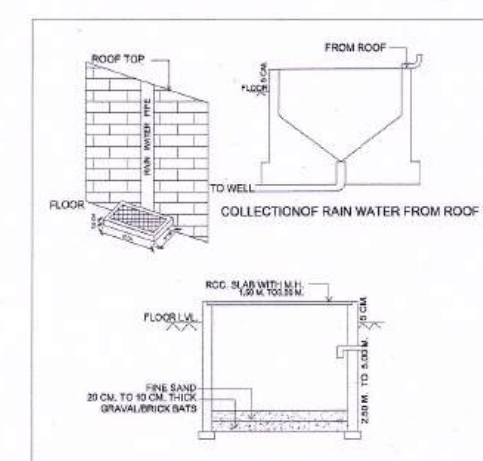

DOOR WINDOW SCHEDULE					
Sr. No.	TYPE	WIDTH	HEIGHT	CLLL	LINTLS
1	D	1.250	2.40		2.40
2	D1	1000	2.40		2.40
3	D2	0.90	2.40		2.40
4	D3	0.75	2.40		2.40
5	SD	3.00	2.40		2.40
6	DW	1.75	2.40		2.40
7	DW1	1.425	2.40	0.90	2.40
8	W	0.74	1.50	0.50	2.40
9	W1	0.48	1.50	0.50	2.40
10	0	0.50	1.20	1.20	2.40
11	V1	0.57	1.20	1.20	2.40
12	GL	4.00	2.40	00	2.40
13	GL1	2.735	2.40	00	2.40
14	OP	2.25	2.40	00	2.40

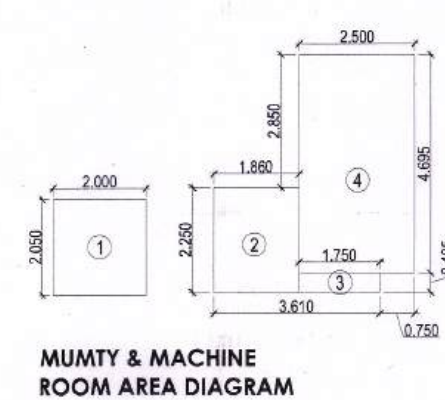

TOTAL PLOT AREA = 11.67X25.15	293.501	SQMT.
PERM. F.A.R. @ 1.30%	381.551	SQMT.
TOTAL PERMISSIBLE FAR WITH PURCHASABLE @ 2.40%	704.401	SQMT.
PERMISSIBLE GROUND COVERAGE @ 66%	193.710	SQMT.

GROUND COVERAGE AREA DETAILS					
ADDITIONS					
A	1	11.670	18.120	1	211.460
TOTAL ADDITIONS (X)				=	211.460
DEDUCTIONS					
1	3	0.630	5.715	1	3.600
2	1	3.555	2.790	1	9.918
3	1	3.910	1.500	1	5.865
5	1	3.605	0.600	1	2.163
TOTAL DEDUCTIONS (Y)				=	21.547
TOTAL GROUND COVERAGE (X - Y)				=	189.914

PROPOSED COVERED AREA ON BASEMENT FLOOR					
S. No.	COEFF.	WIDTH	LENGHT	NOS.	AREA IN SQMT
ADDITIONS					
A	1	11.670	17.620	1	205.625
TOTAL ADDITIONS (X)				=	205.625
DEDUCTIONS					
1	1	0.630	4.215	1	2.655
2	1	0.720	3.250	1	2.340
TOTAL ADDITIONS (X)				=	4.995
TOTAL BASEMENT AREA (X - Y)				=	200.630

PROPOSED COVERED AREA ON STILT/GROUND FLOOR					
ADDITIONS					
A	1	11.670	18.120	1	211.460
TOTAL ADDITIONS (X)					= 211.460
DEDUCTIONS					
1	1	0.630	5.715	1	3.600
2	1	3.555	2.790	1	9.918
3	1	3.910	1.500	1	5.865
4	1	0.720	3.250	1	2.340
5	1	3.605	0.600	1	2.163
TOTAL DEDUCTIONS (Y)					= 23.887

TOTAL AREA (X - Y)					=	187.874
PROPOSED GROUND FLOOR (F.A.R.)						
F1	1	2,000	3,600	1	7,200	
F2	1	1,880	2,250	1	4,185	
F3	1	2,500	5,100	1	12,750	
TOTAL GROUND FLOOR F.A.R.					=	24,135

PROPOSED SPLIT AREA (A1 - B1)					162.429
PROPOSED COVERED AREA FOR FIRST FLOOR					
ADDITIONS					
A	1	11.670	18.120	1	211.460
TOTAL ADDITIONS (X)				=	211.460
DEDUCTIONS					
1	1	0.630	5.715	1	3.600
2	1	2.535	2.790	1	9.916
3	1	3.910	1.500	1	5.865
4	1	0.720	3.250	1	2.340
5	1	3.605	0.600	1	2.163
6	1	0.750	1.880	1	1.410
7	1	1.500	0.355	1	0.533
8	1	2.250	4.395	1	9.880
9	1	1.660	1.800	1	3.053
10	1	1.650	1.650	1	2.723
TOTAL DEDUCTIONS (Y)				=	41.493
TOTAL AREA (X - Y)				=	169.967

PROPOSED COVERED AREA ON SECOND FLOOR			
SAME AS FIRST FLOOR	*	169.967	

PROPOSED COVERED AREA ON THIRD FLOOR		
SAME AS FIRST FLOOR	="	169.967

PROPOSED COVERED AREA ON FOURTH FLOOR		
SAME AS FIRST FLOOR	"	169.967

TOTAL PROPOSED FAR ON ALL FLOOR		=	704.004
PROPOSED LESS STAIRCASE & LIFT (NON FAR)			
3	4	5.000	5.000
3	4	5.000	5.000

7	1	1.500	0.355	4	2.130
8	1	2.250	4.395	4	39.555
9	1	1.650	1.850	4	12.210
10	1	1.650	1.650	4	10.890
TOTAL AREA				=	64.785

PROPOSED MUMTY AREA (NON FAR)					
1	1	2.000	2.050	1	4.100
2	1	1.880	2.250	1	4.185
3	1	1.750	0.405	1	0.709
4	1	2.500	4.695	1	11.738
TOTAL MUMTY AREA				=	20.731





TOTAL BUILT UP AREA (BASEMENT+STILT+TOTAL FAR+LESS STAIR & LIFT+MUMTY)	=	1153.589
--	---	----------

PROJECT
PROPOSED BUILDING PLAN OF PLOT
NO. I-52 AREA MEASURING 293.501
SQMT. IN SECTOR - 63, GURUGRAM
(HARYANA) FOR M/S ADANI BRAHMA
SYNERGY PVT. LTD.

ARCHITECT'S/SUPERVISOR SEAL & SIGNATURE <i>Pallavi</i> Architect Pallavi Pujara CA/2011/E-2012	OWNER/AUTH. SIGN. <i>AP</i> ADANI BRAHMA SYNERGY PVT. LTD.
---	---

Scale :		1 : 50
Drawing Title:- FLOOR PLANS & AREA DETAILS		Drawing No:- A-01

12.0 METER WIDE ROAD		
SITE PLAN SCALE 1:100	NOTE :- GATE & B.WALL AS PER GOVT. STD. DESIGN	ROAD LEVEL ±00

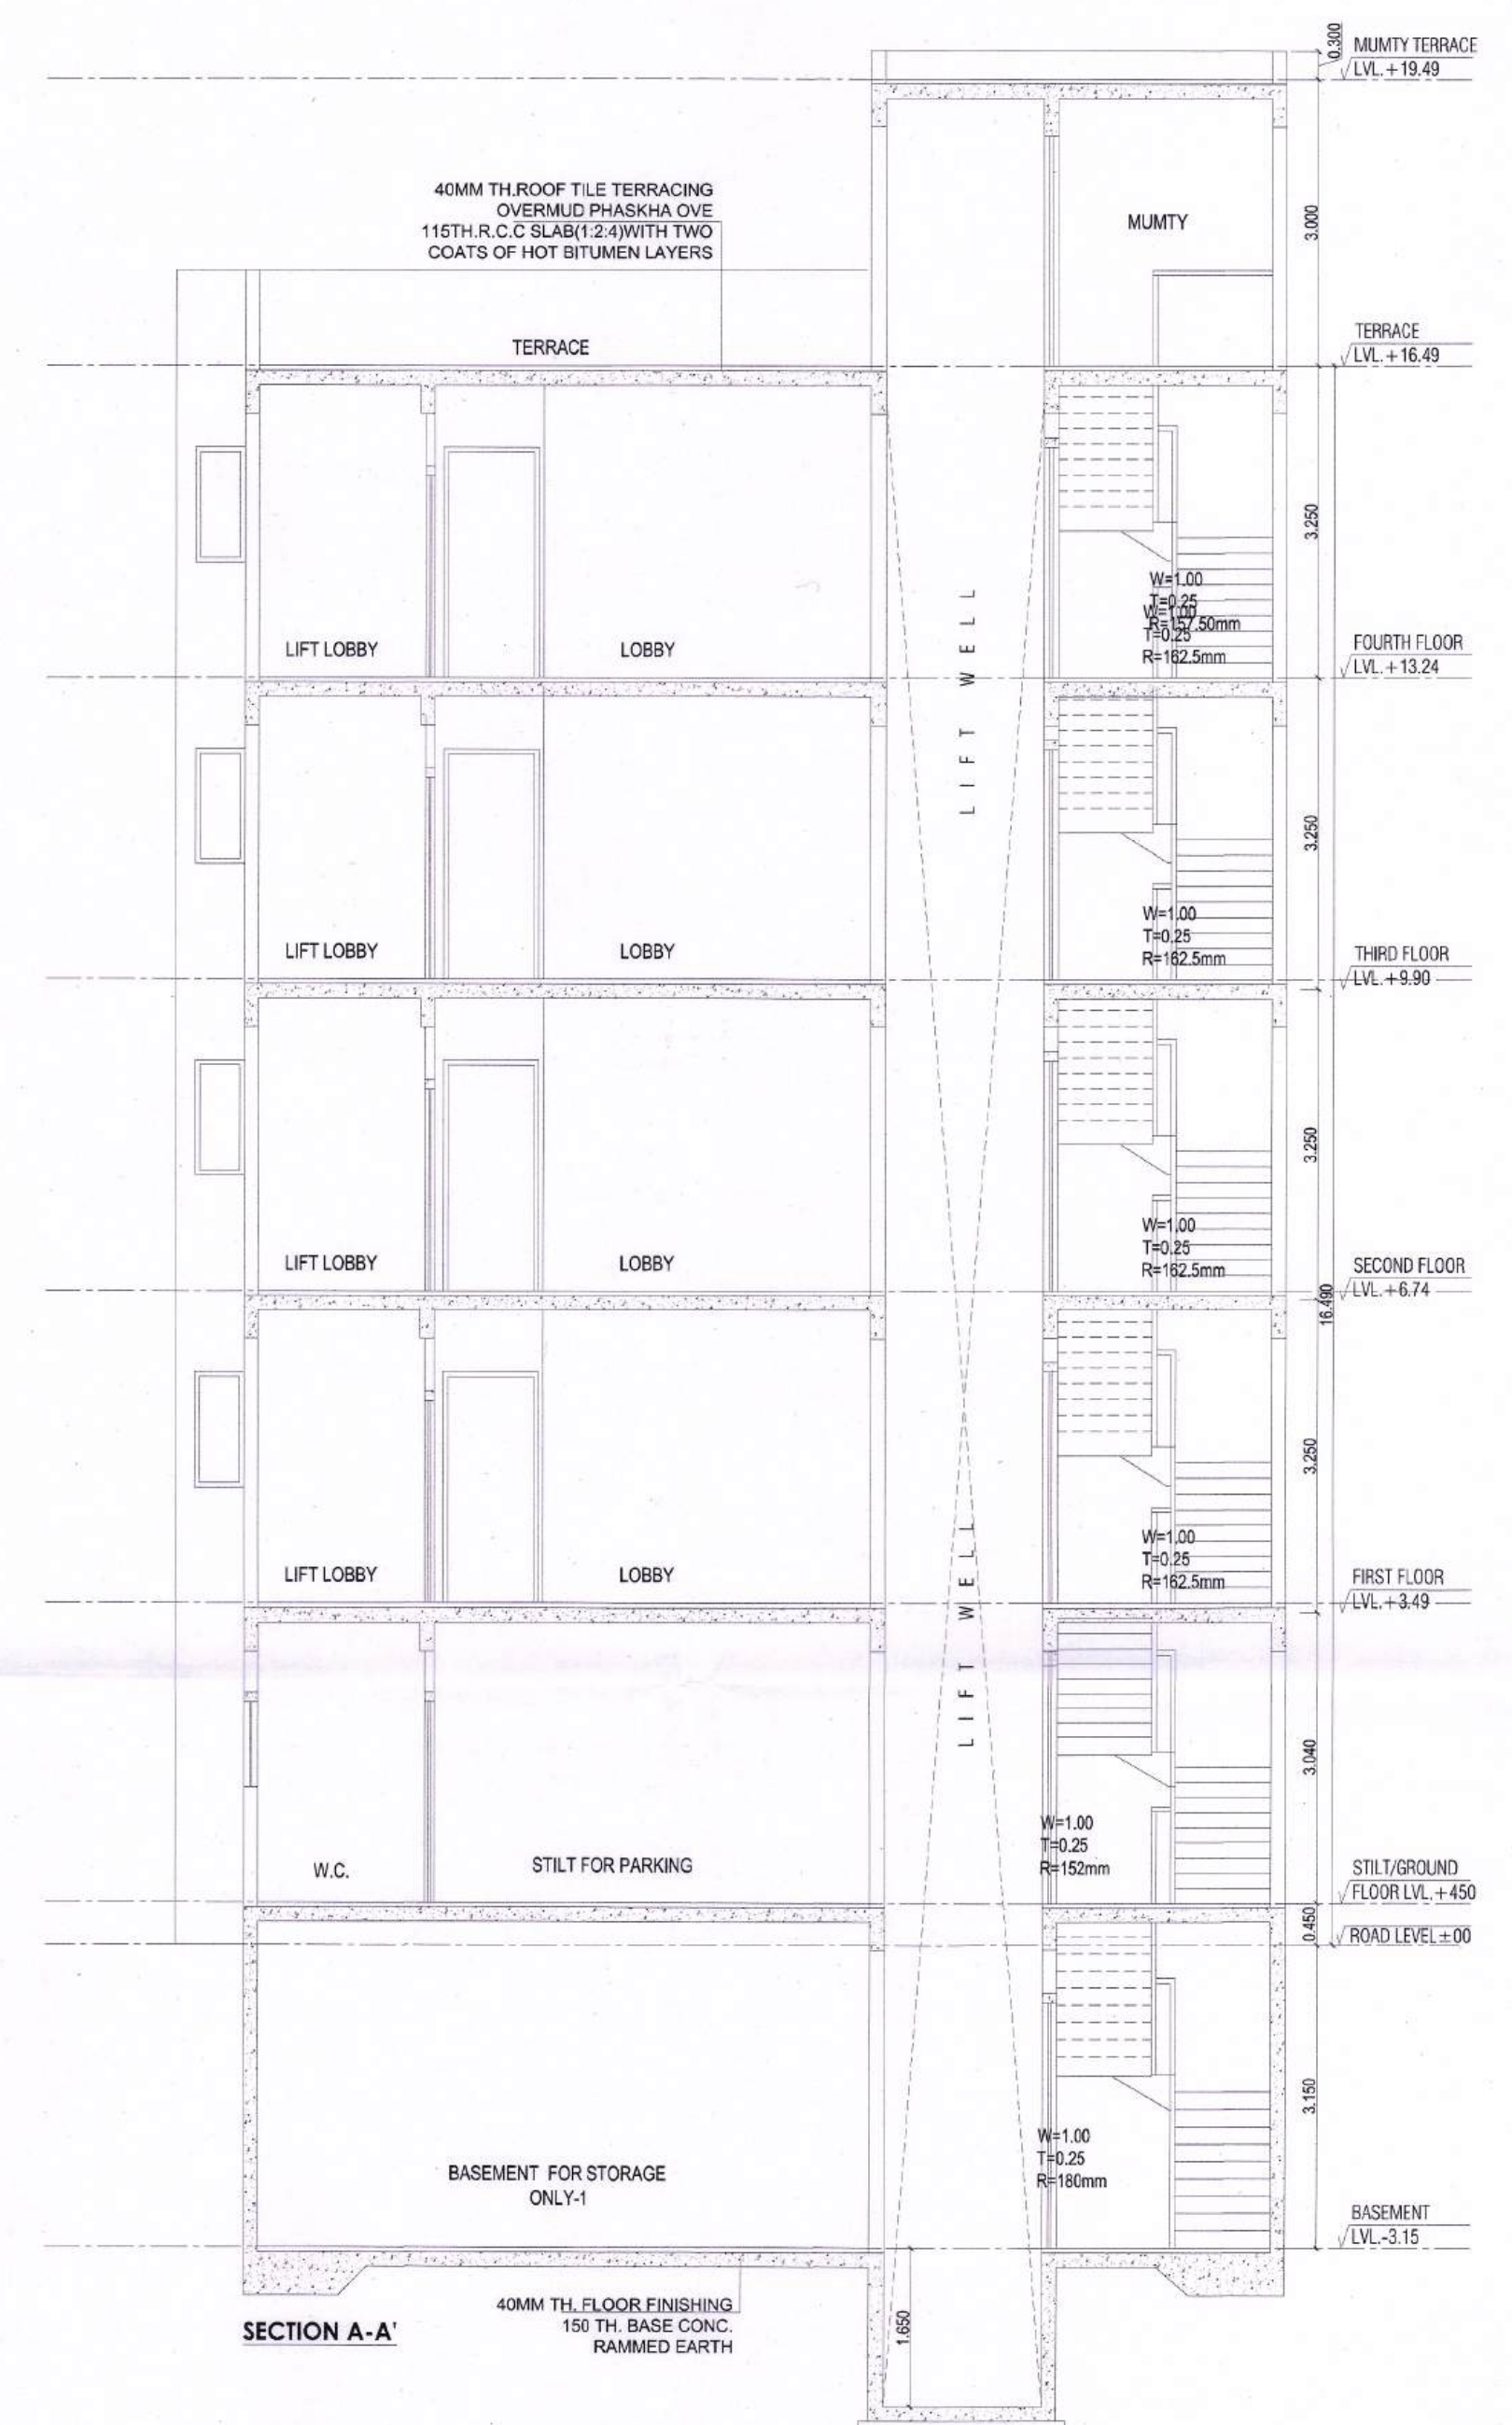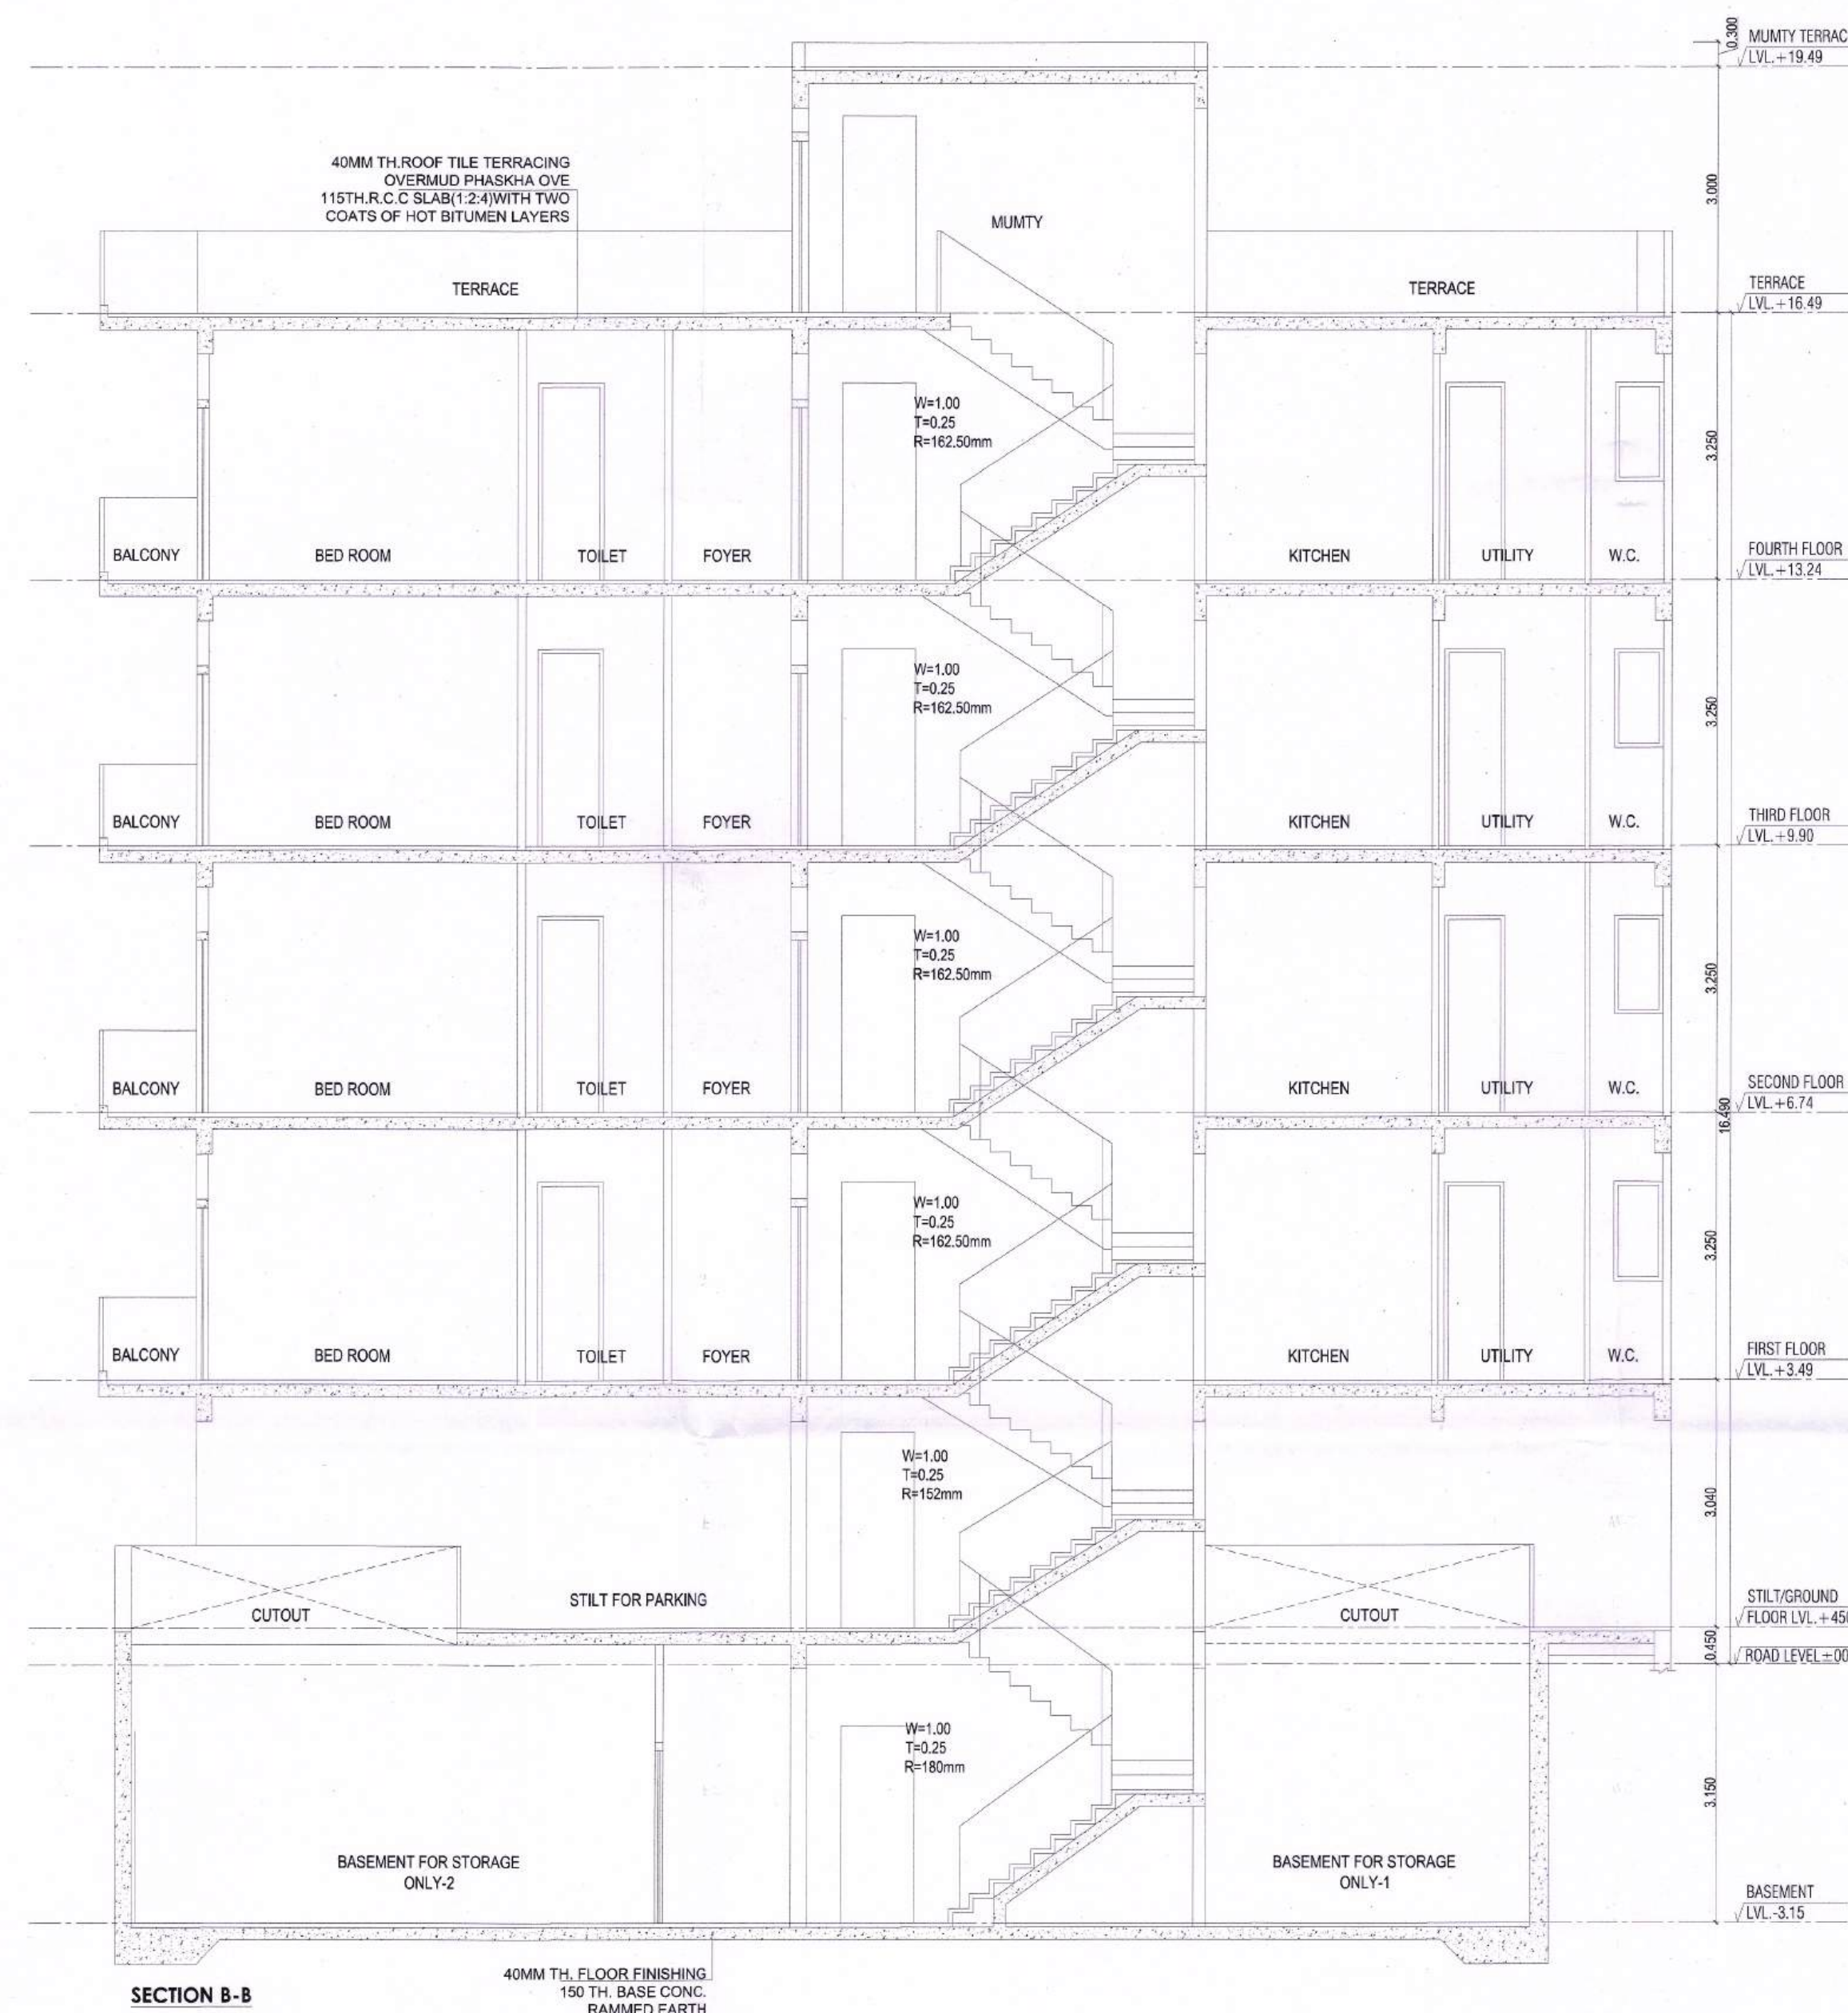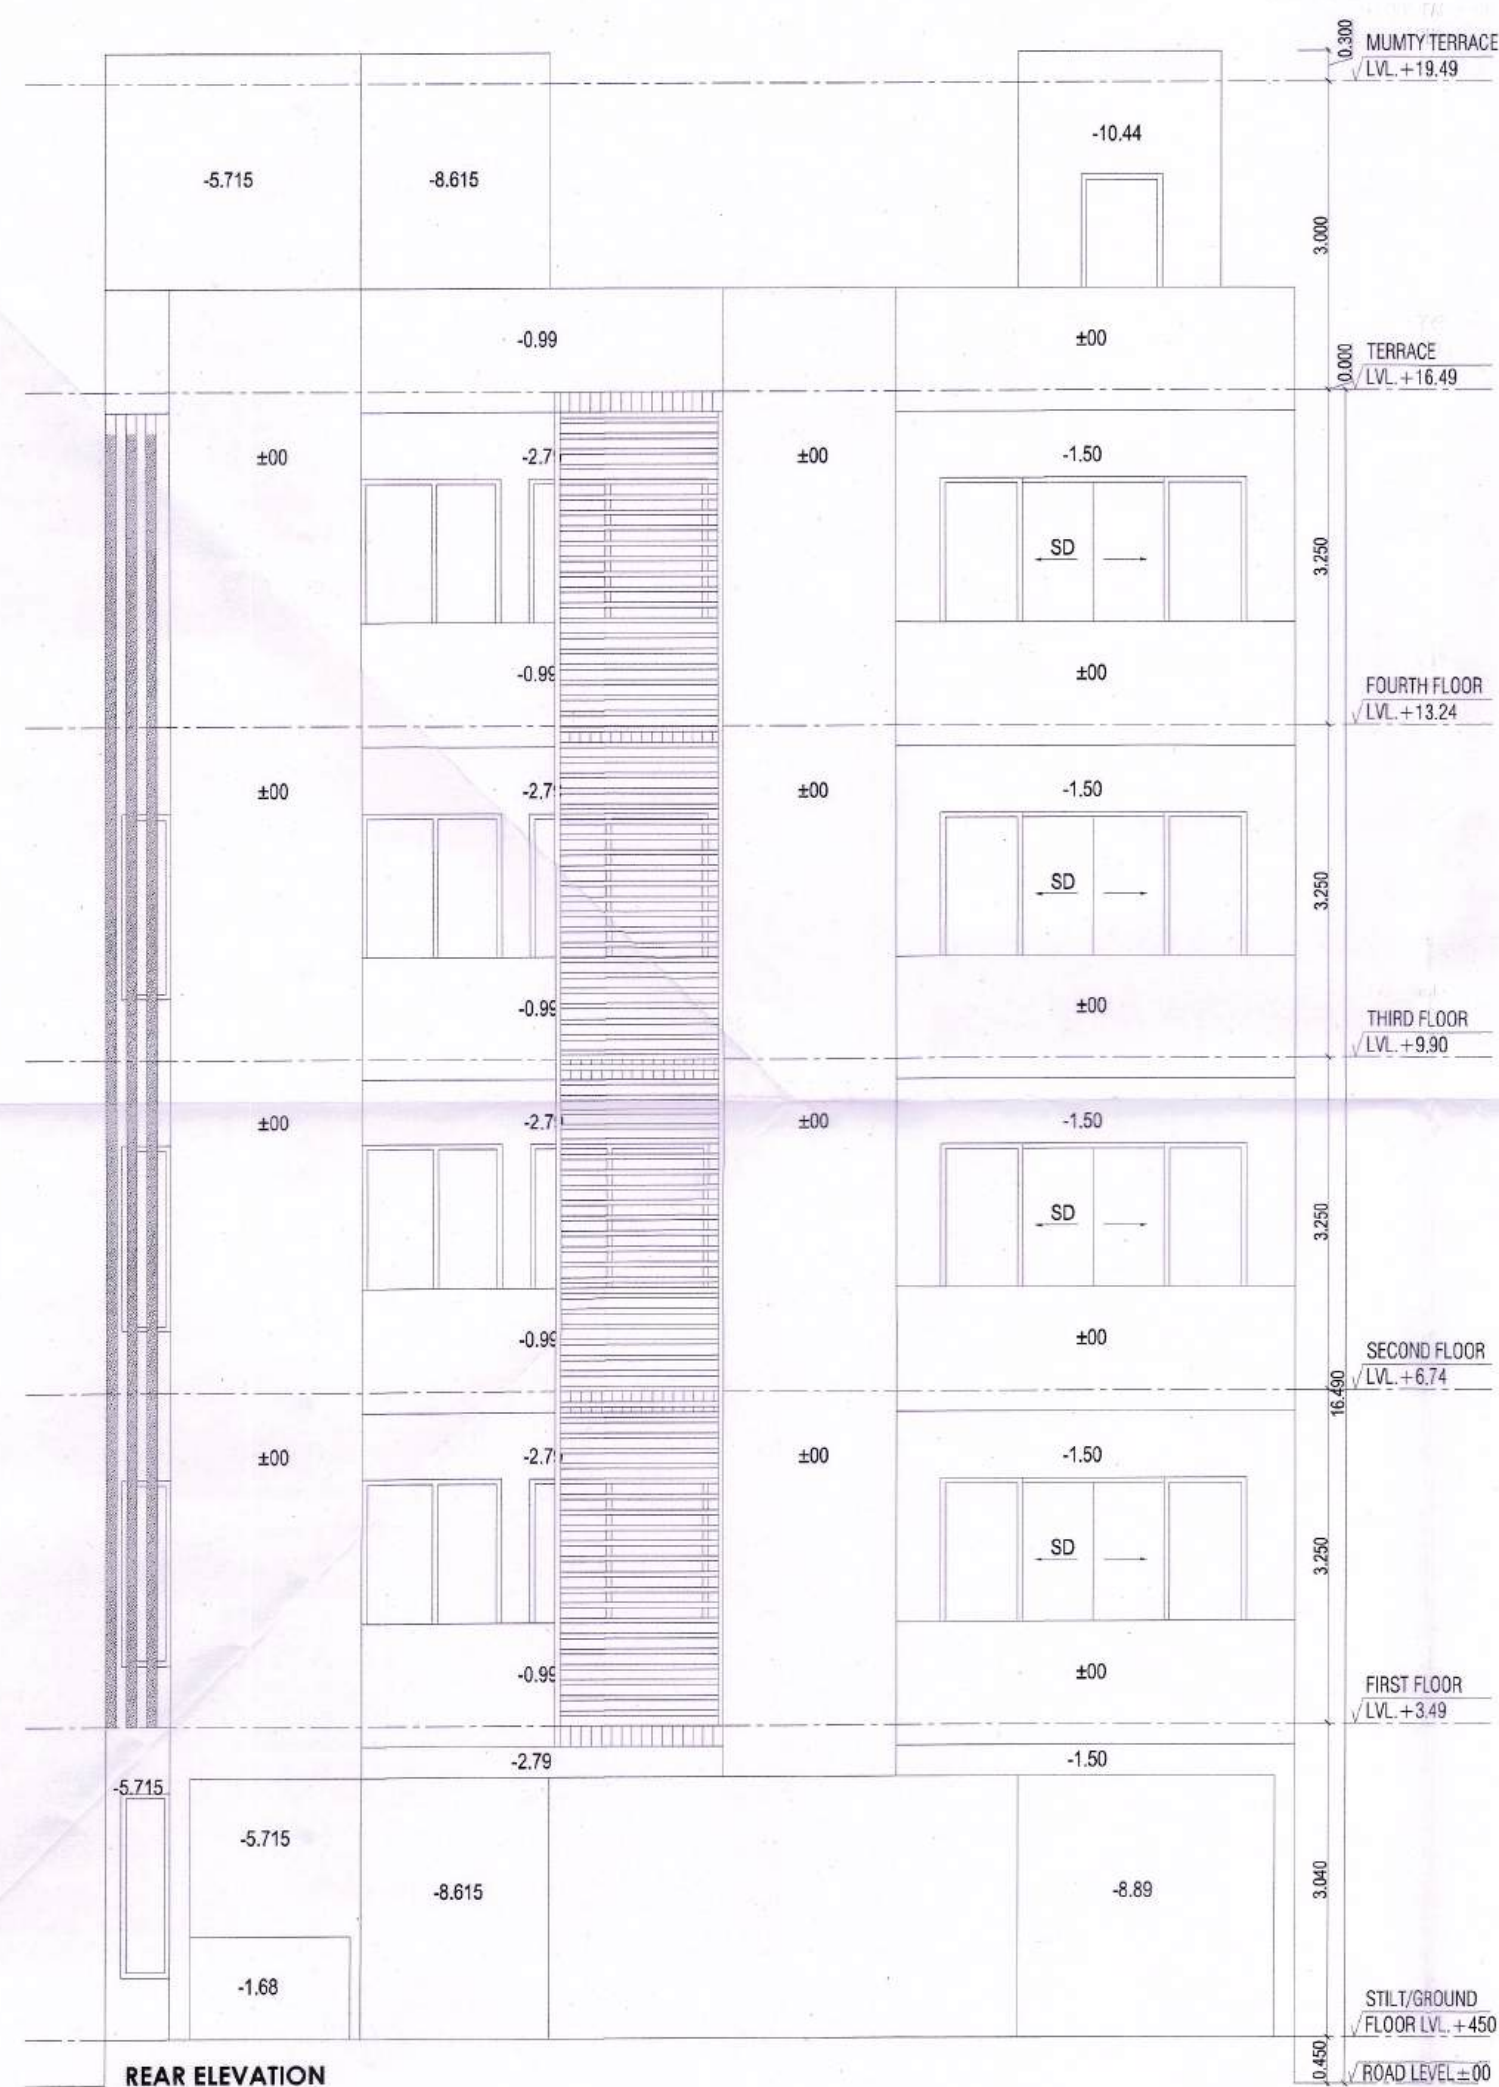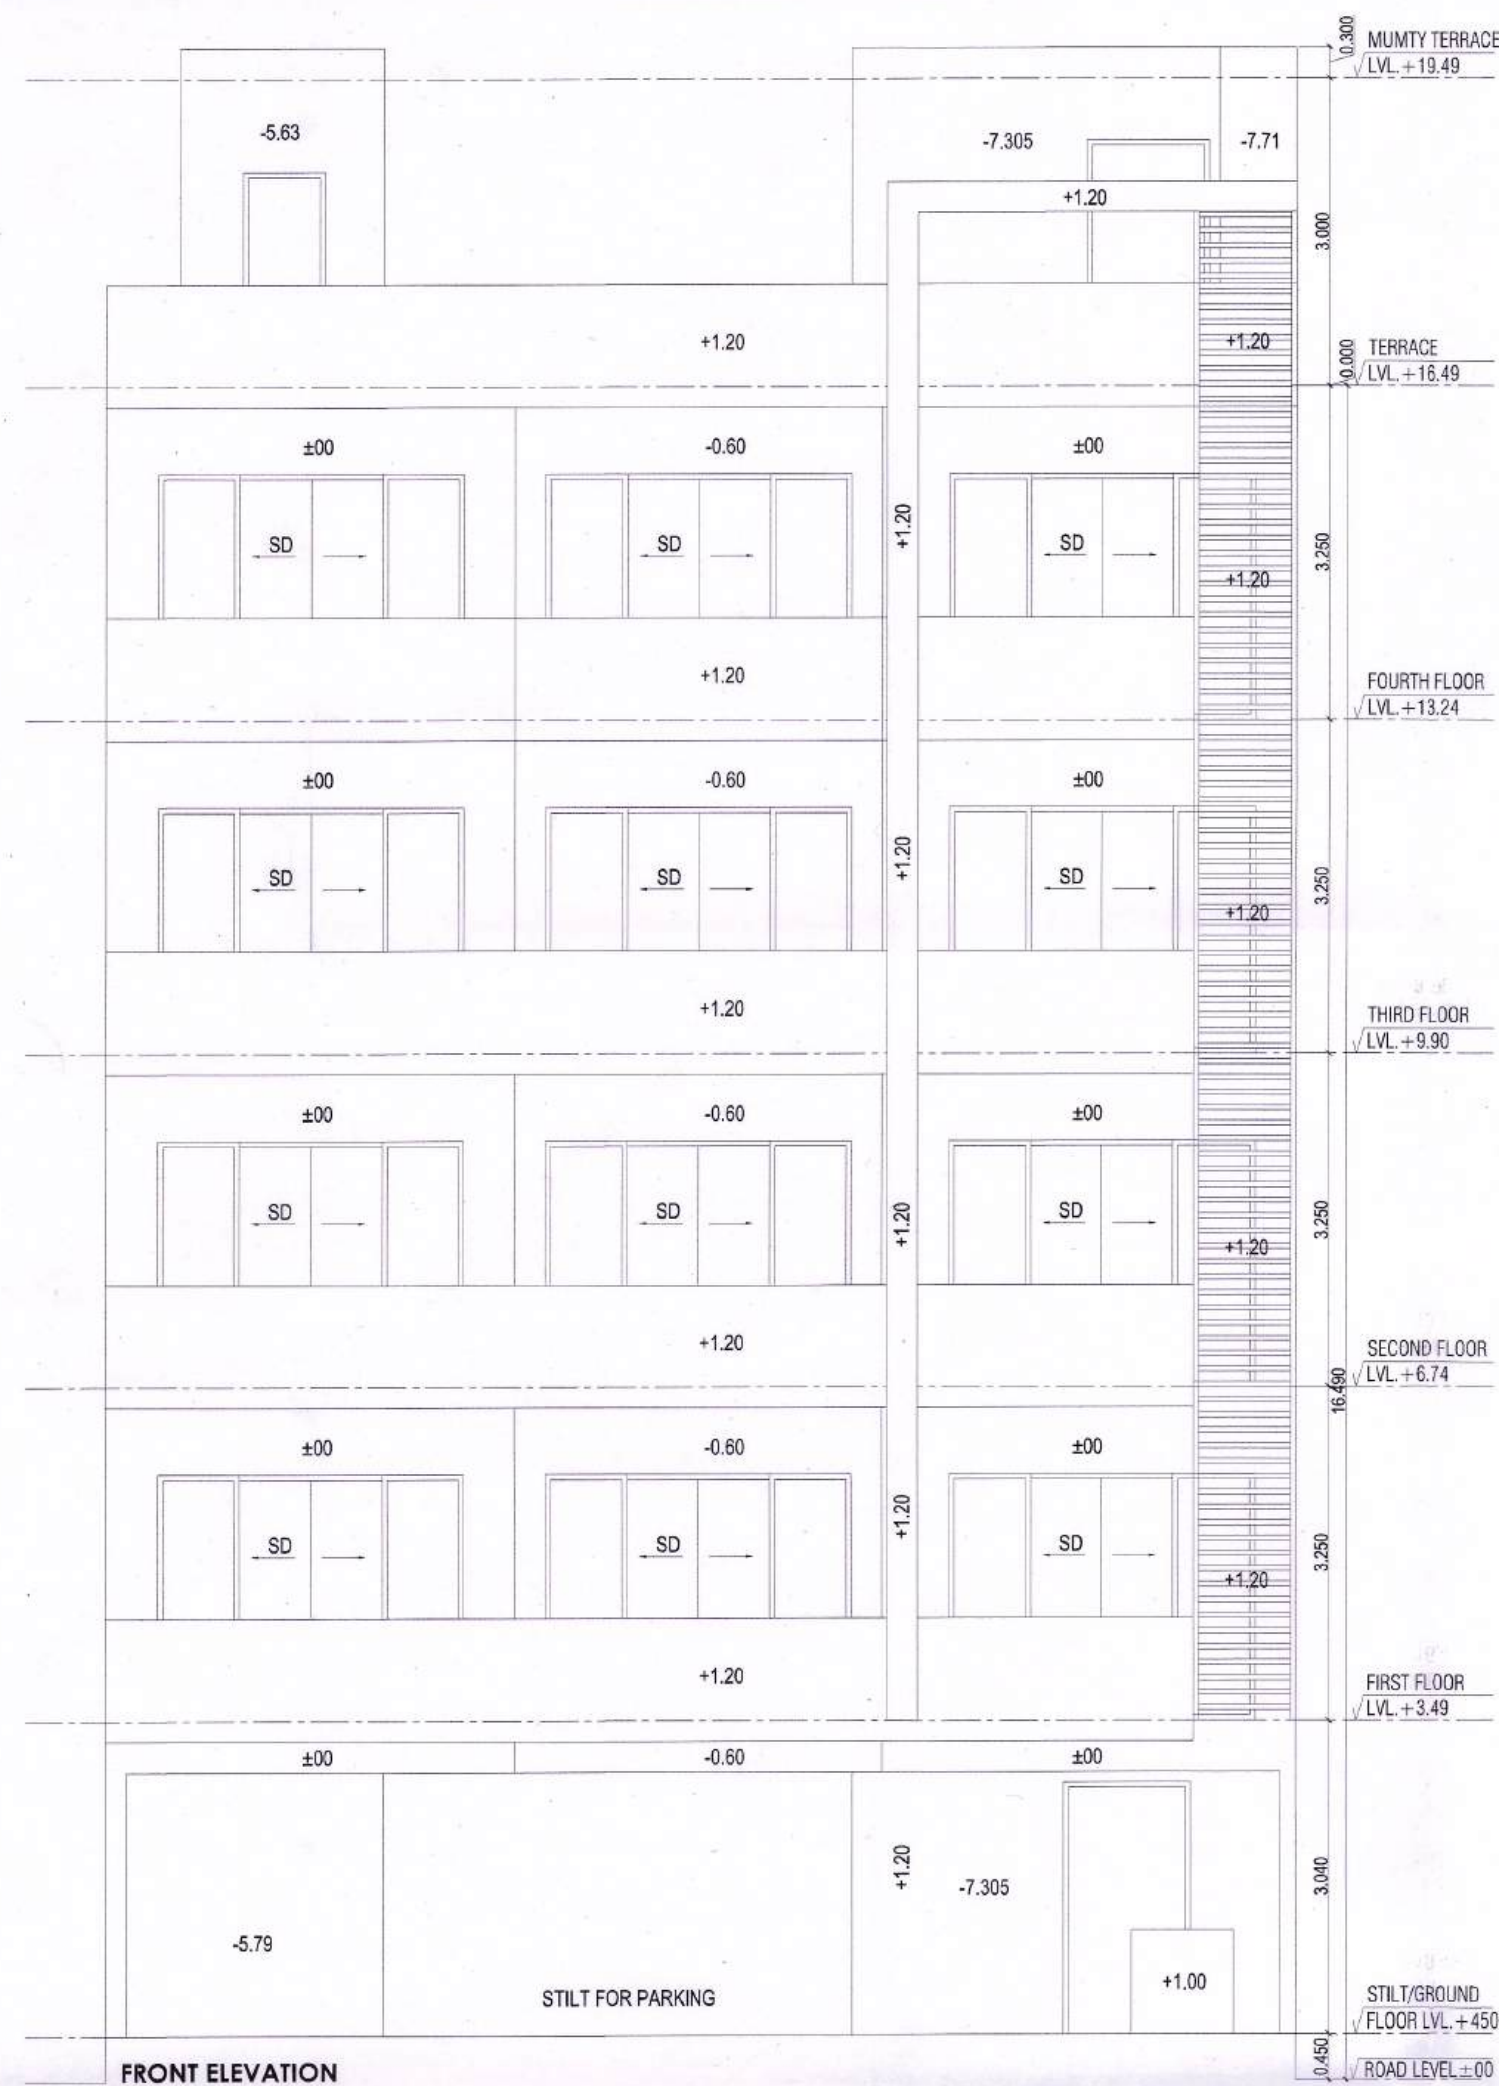

PROJECT
PROPOSED BUILDING PLAN OF PLOT NO. I-52 AREA MEASURING 293.501 SQMT. IN SECTOR - 63, GURUGRAM (HARYANA) FOR M/S ADANI BRAHMA SYNERGY PVT. LTD.

ARCHITECT'S/SUPERVISOR SEAL & SIGNATURE
 Architect
 Pallavi Pujara
 CA/2011/53312

OWNER/AUTH. SIGN.
 ADANI BRAHMA SYNERGY PVT. LTD.

Scale : **1 : 50**
 Drawing Title: **SECTIONS & ELEVATIONS**
 Drawing No: **A-02**