

Sanjiv Kumar
 Director
 S.K. Associates
 2nd Floor
 134, First Floor, New Business Park, Sushan Road,
 Bangalore - 560074

DATE: 28.02.24
 MEMO NO: 24K3

PROJECT: PROPOSED BUILDING PLAN OF G.H. SITE NO.24 IN SECTOR-53 SUBURBAN AREA MEASURING 7.413 ACRES BEING DEVELOPED BY M/S SURE PROPERTIES LTD.

1. BUILDING HAS AUTOMATIC SPRINKLER SYSTEM (WHERE REQUIRED BY NBC)

2. BUILDING WILL BE RESIDENT (FURNITURES) OVER RESISTIVE 0 STORES FOR EXHIB



3. ALL BUILDING 100% POWER BACKUP.

SURE PROPERTIES LTD.
 134, First Floor, New Business Park, Sushan Road,
 Bangalore - 560074 (PH: 986079194, 9871004513)
 CHAIRMAN'S SEAL & SIGNATURE

S.K. ASSOCIATES
 2nd Floor, 134, First Floor, New Business Park, Sushan Road,
 Bangalore - 560074 (PH: 986079194, 9871004513)
 ARCHITECT'S SEAL & SIGNATURE




Scale: 1:100
 Tower-01
 SILL/GROUND FLOOR PLAN & AREA CALCULATION
 Drawing No: T-01

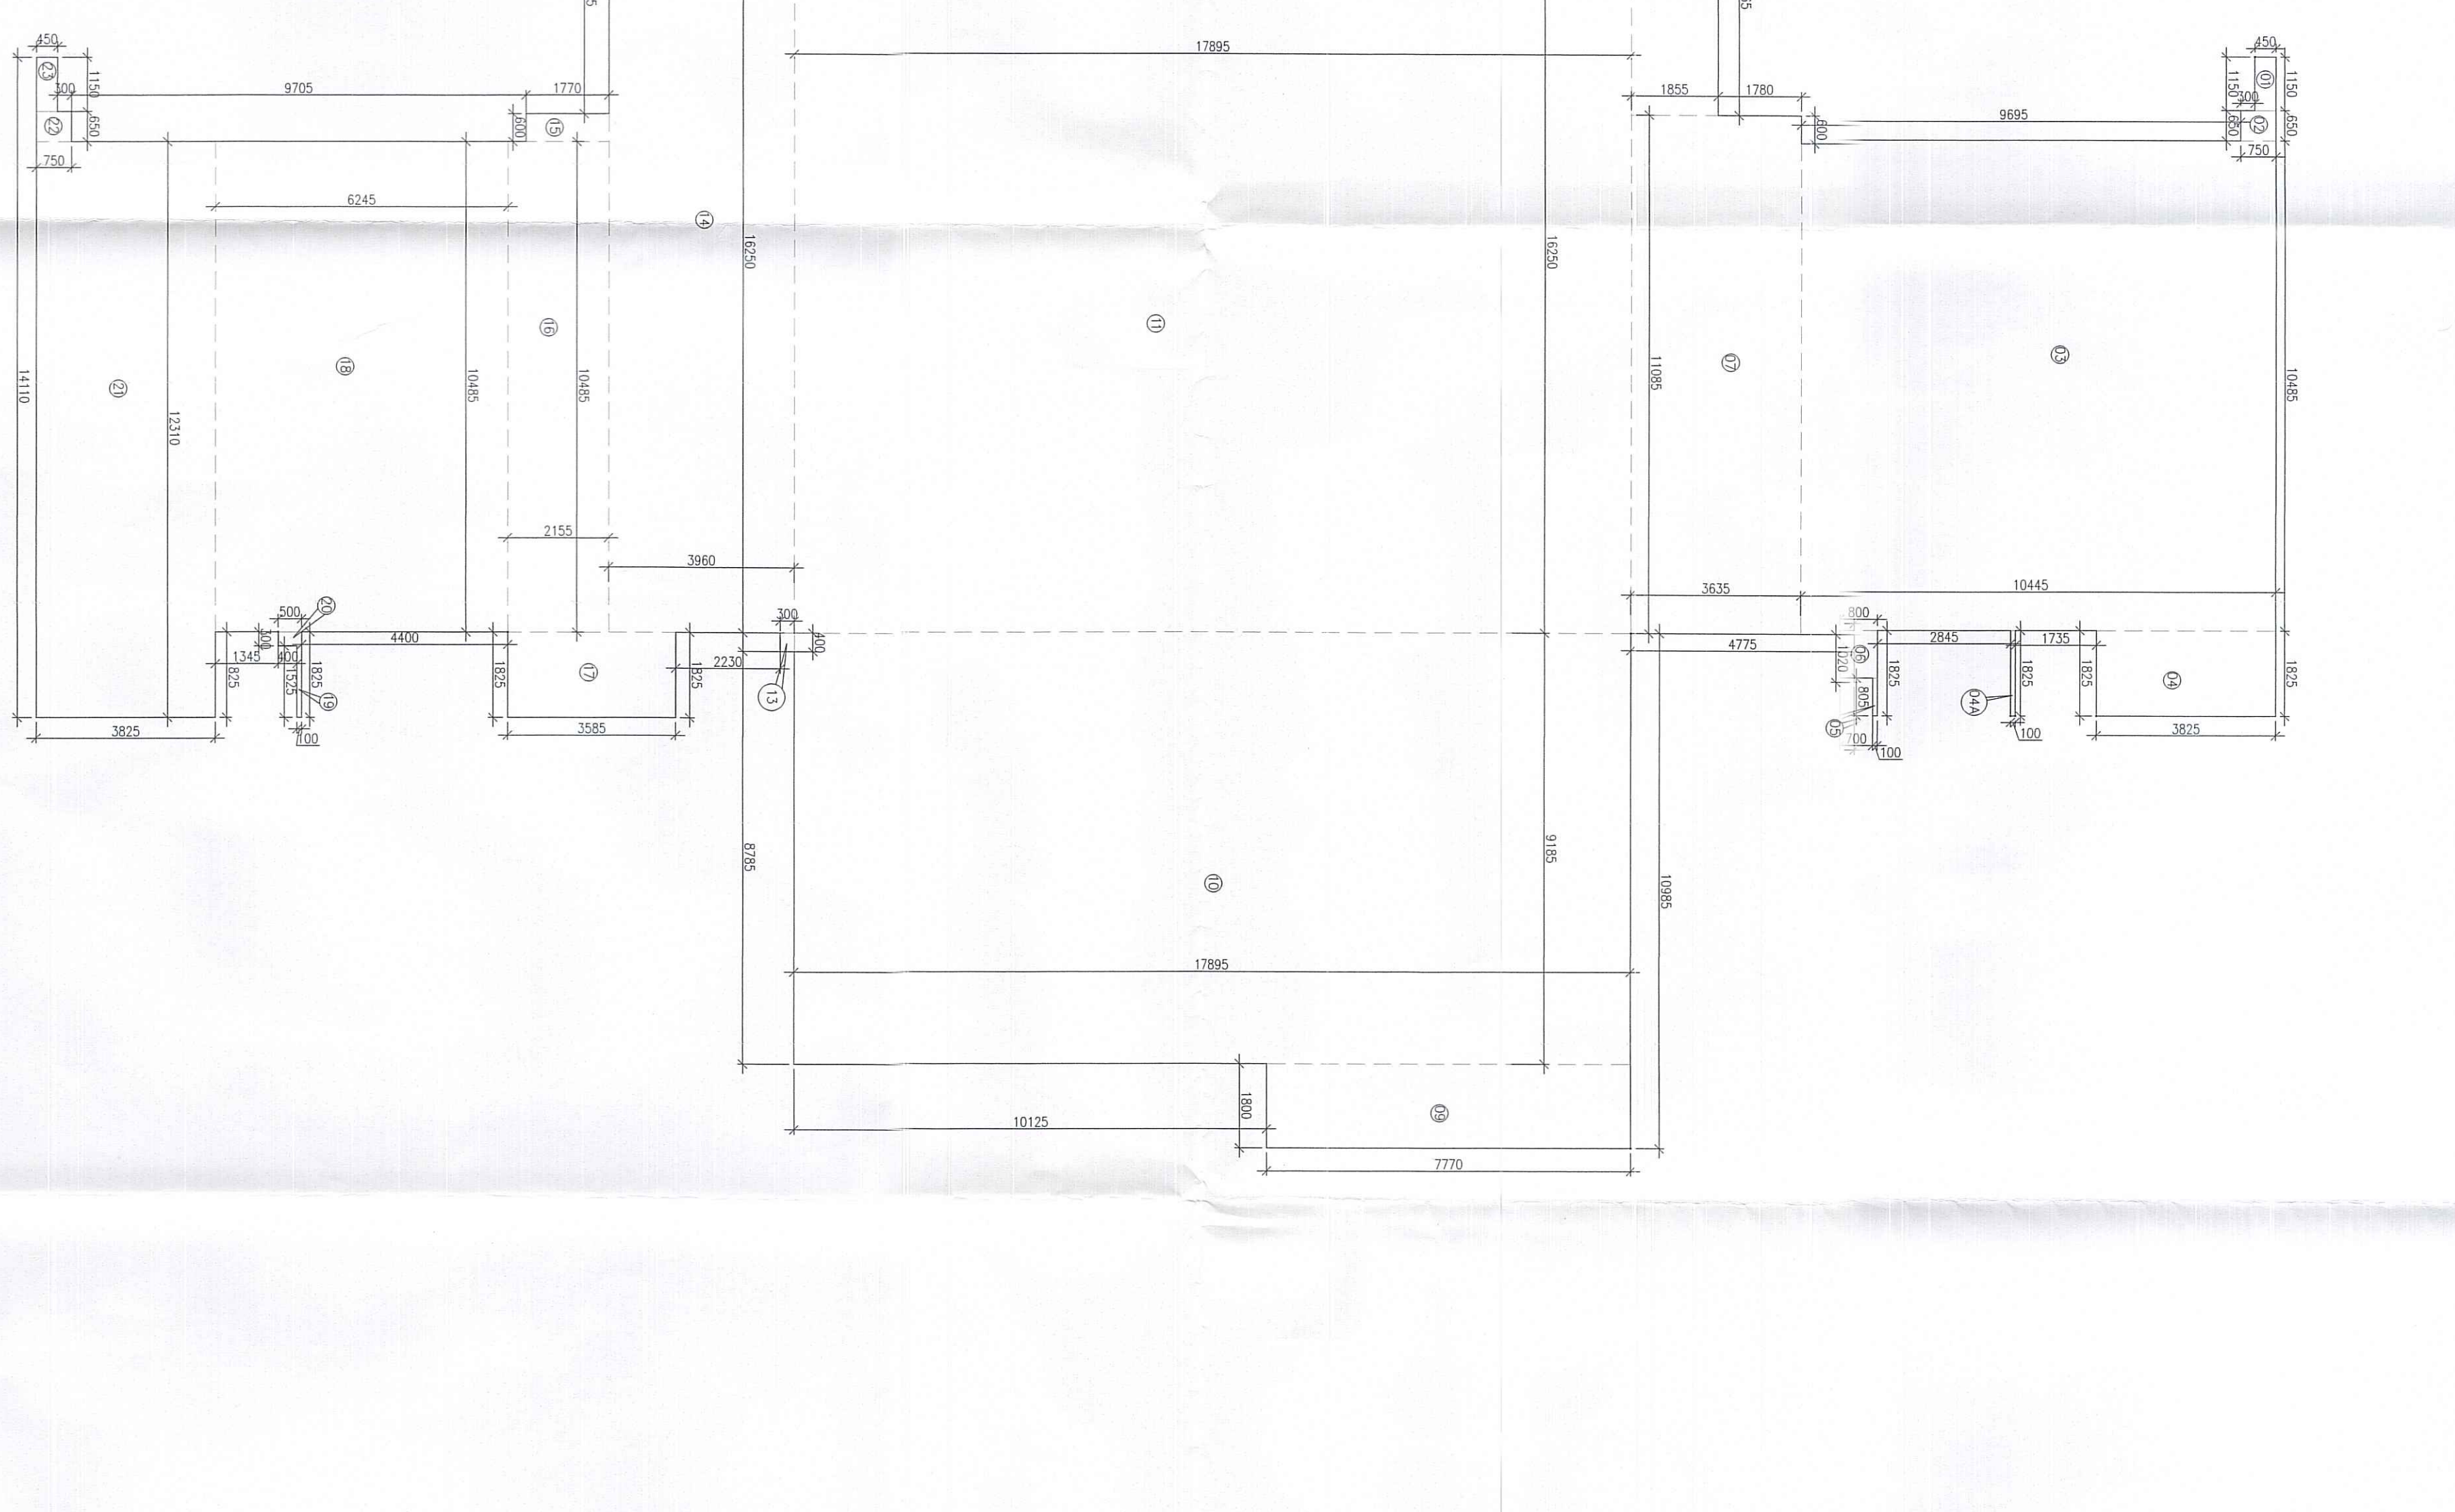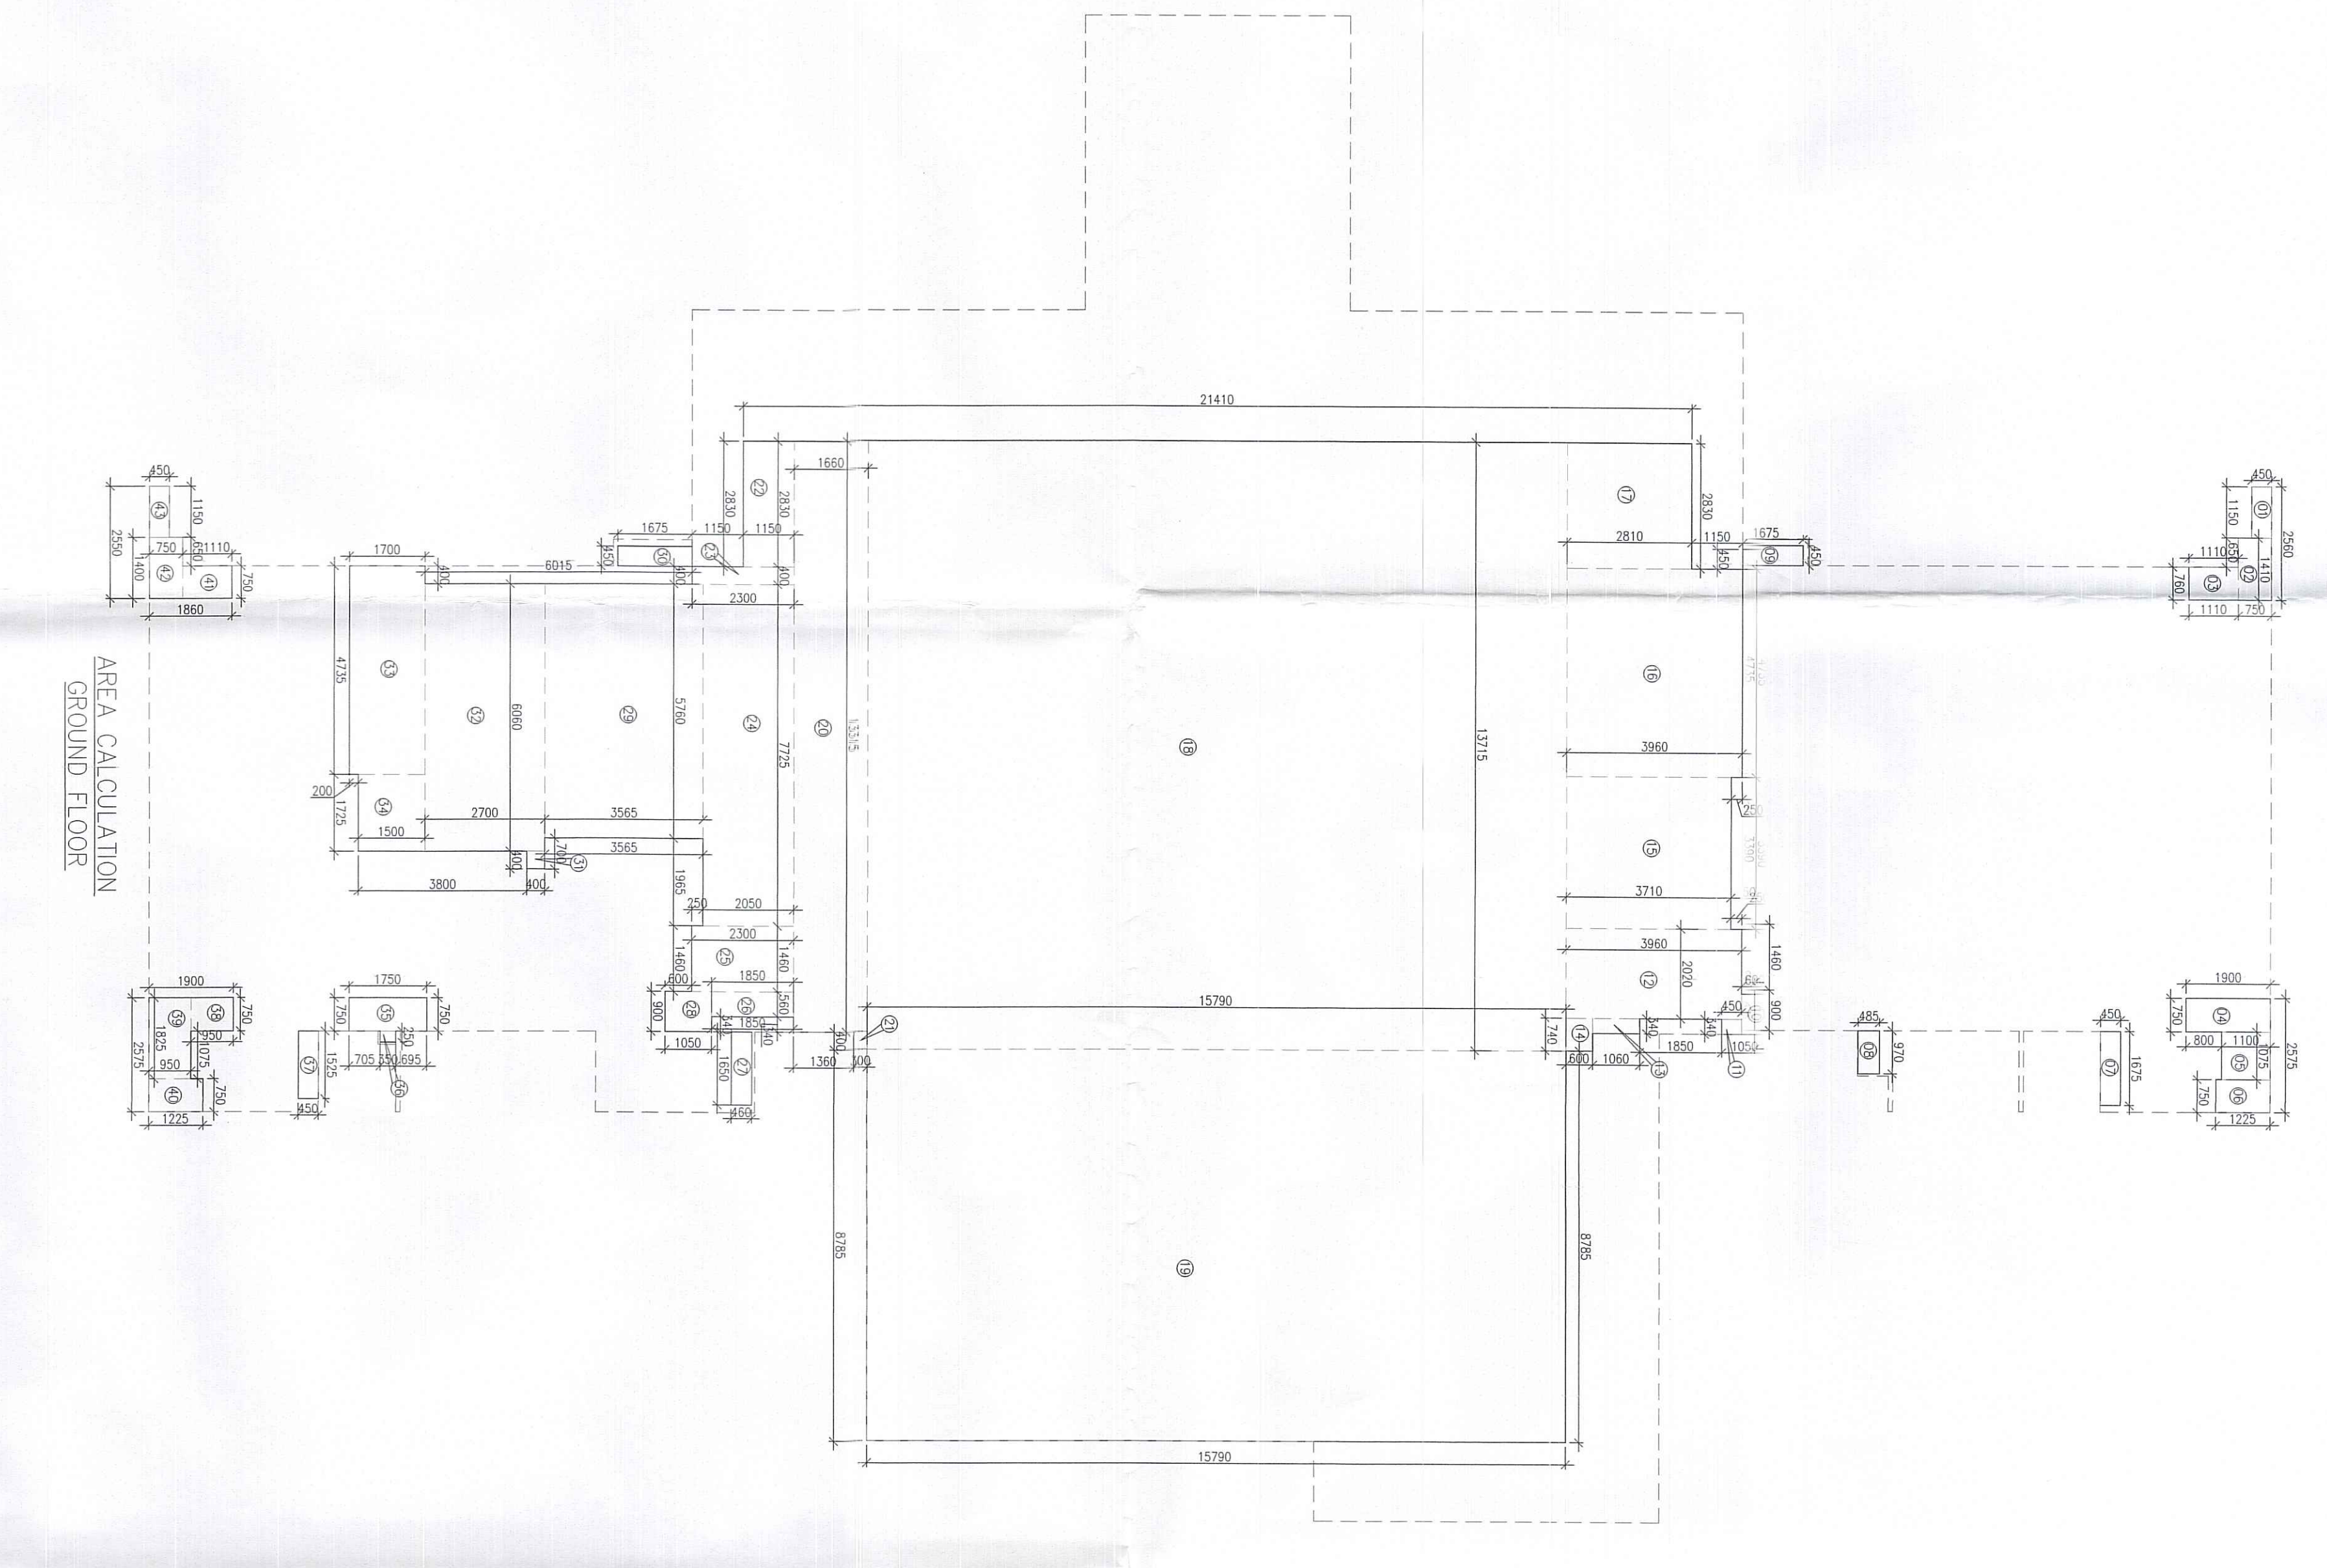

AREA CALCULATION
 GROUND COVERAGE

GRAND A	NET	COVERED	UNCOVERED	WATER	LANDSCAPE
1	1524	1176	348	0	648
2	1	1	1	1	1
3	1	1	1	1	1
TOTAL	1524	1176	348	0	648

S. NO	ITEM	QTY	UNIT	DESCRIPTION	REMARKS
1	150	4000	sq.ft	CONCRETE	
2	150	4000	sq.ft	CONCRETE	
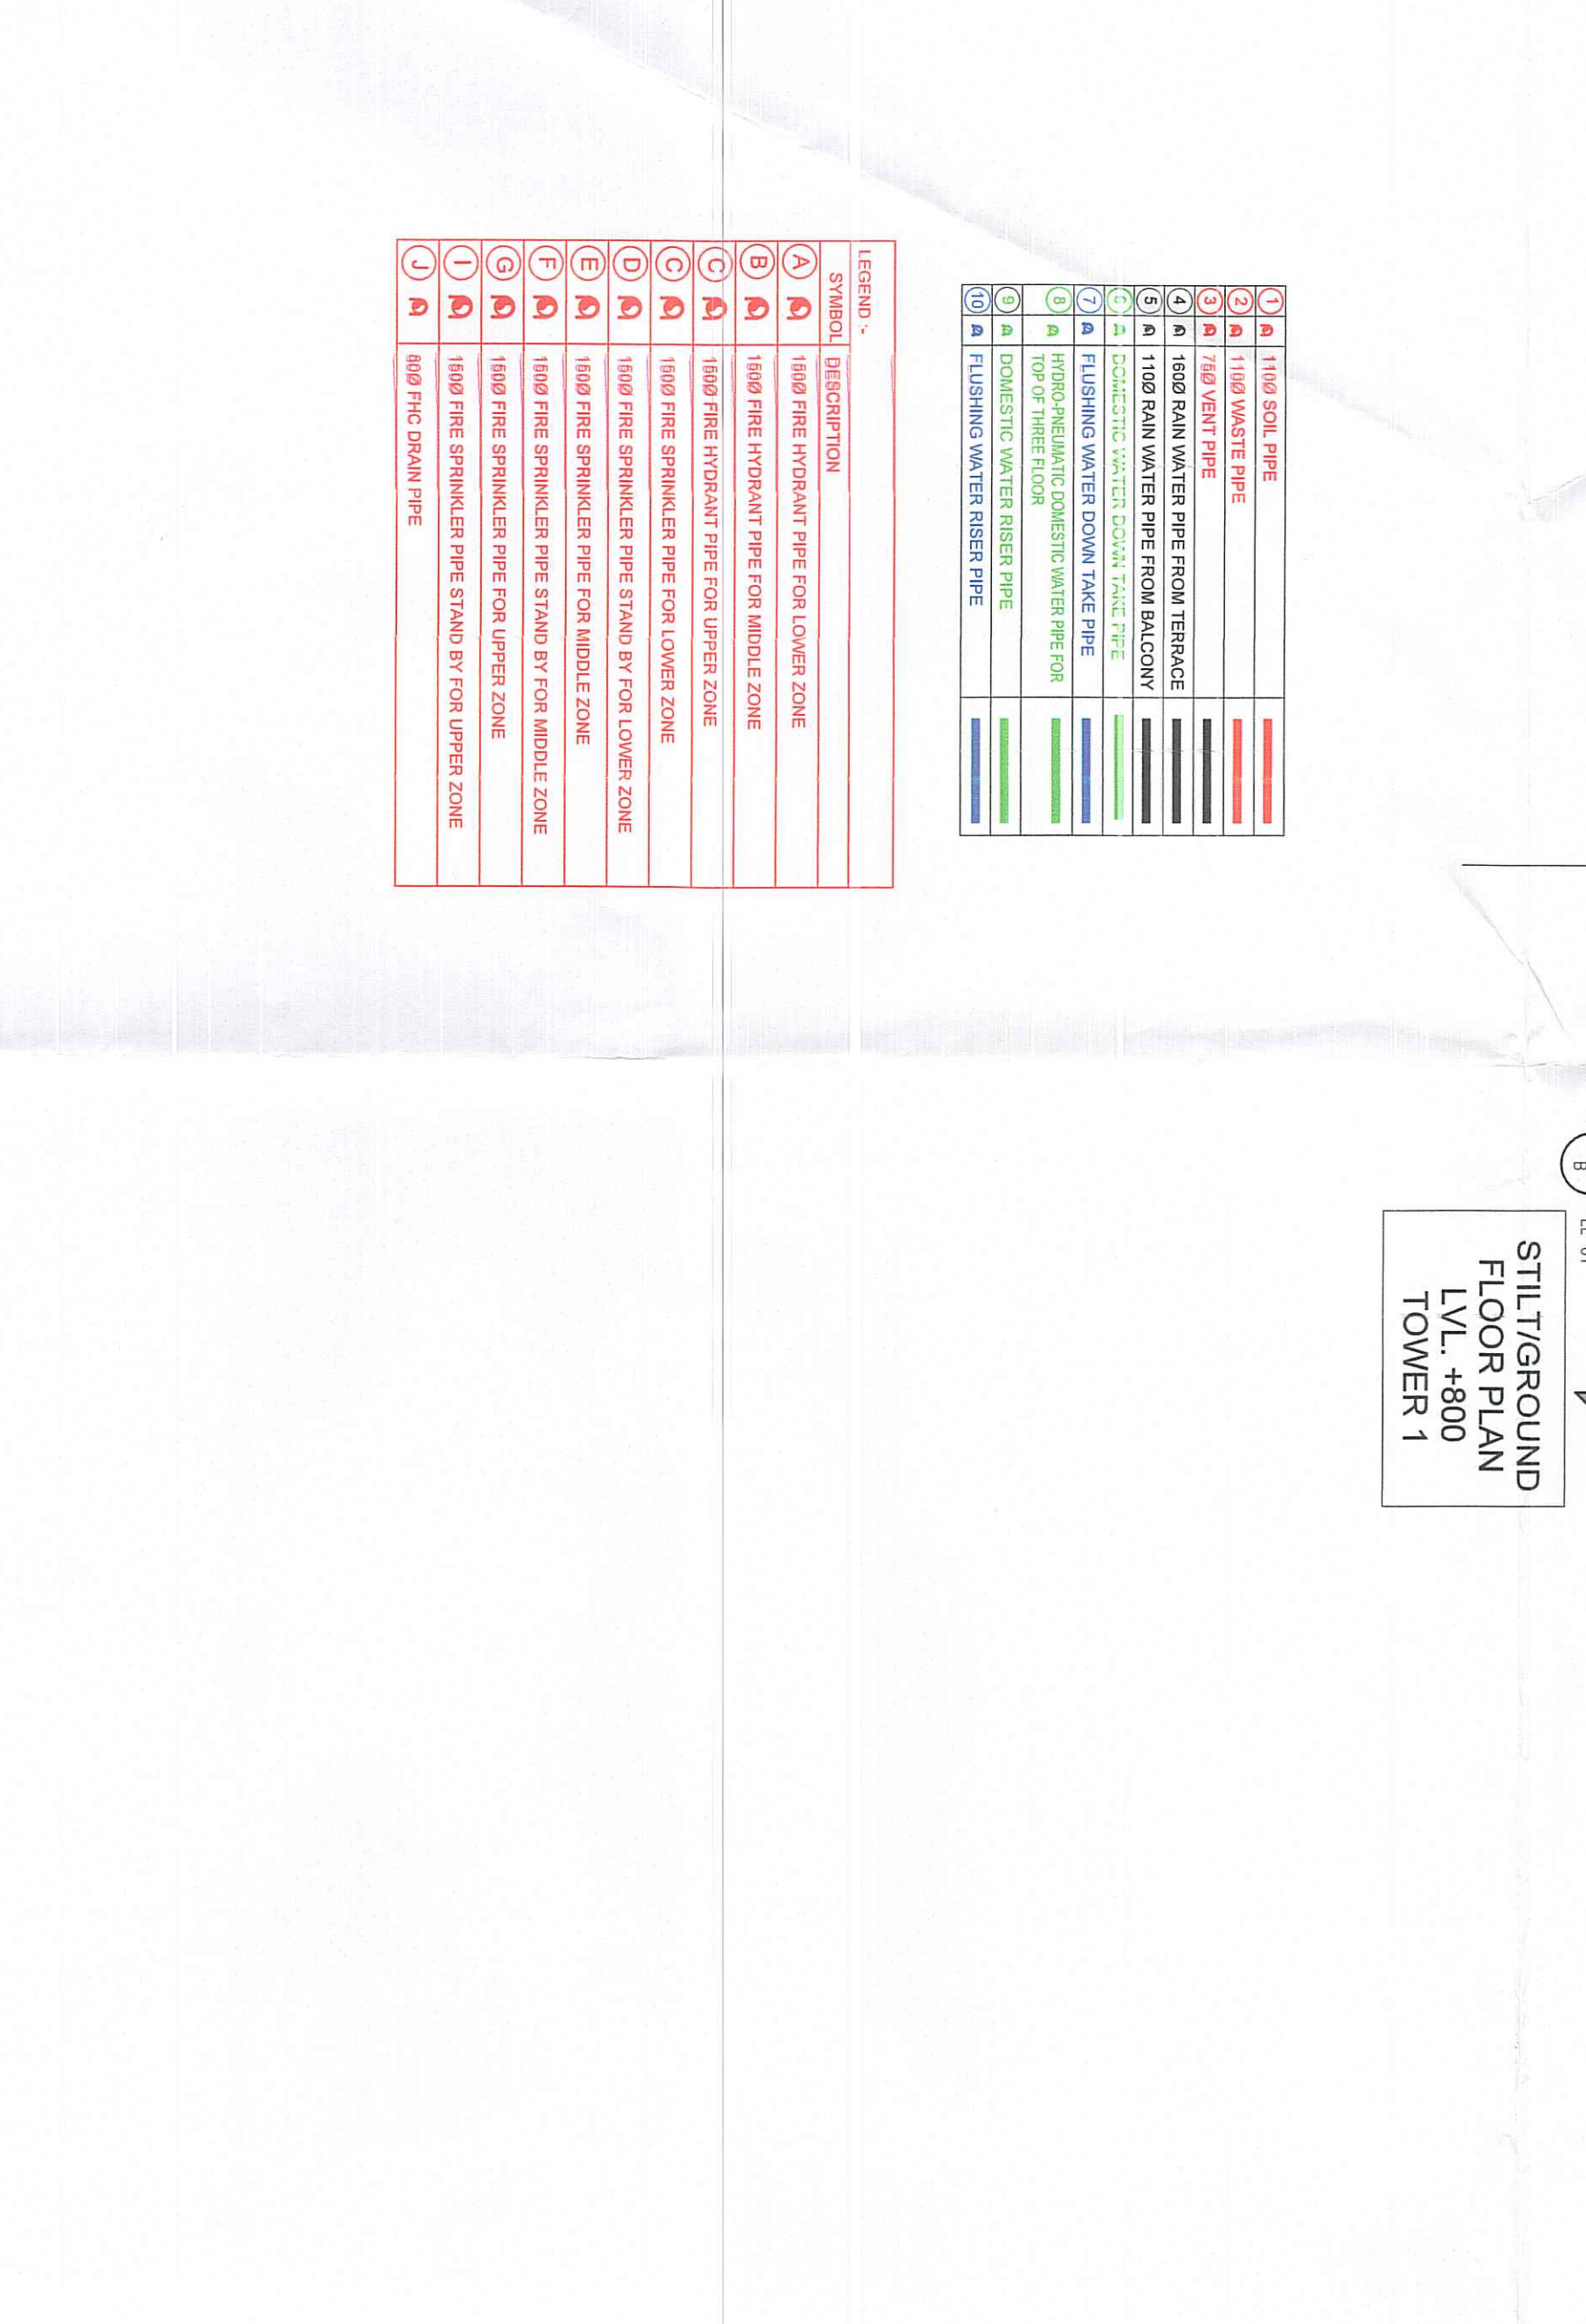

- 1. HATCHING FOR CONCRETE
- 2. HATCHING FOR BRICKWORK
- 3. HATCHING FOR PLASTER
- 4. HATCHING FOR FLOOR FINISH
- 5. HATCHING FOR WALL FINISH
- 6. HATCHING FOR ROOF FINISH
- 7. HATCHING FOR GLASS
- 8. HATCHING FOR METAL ROOFING
- 9. HATCHING FOR TERRAZZO
- 10. HATCHING FOR CARPET
- 11. HATCHING FOR POLISHED FLOOR
- 12. HATCHING FOR GRANITE
- 13. HATCHING FOR MARBLE
- 14. HATCHING FOR CERAMIC TILES
- 15. HATCHING FOR PAVEMENT
- 16. HATCHING FOR ASPHALT
- 17. HATCHING FOR GRAVEL
- 18. HATCHING FOR SAND
- 19. HATCHING FOR SOIL
- 20. HATCHING FOR VEGETATION
- 21. HATCHING FOR WATER BODY
- 22. HATCHING FOR FENCE
- 23. H