


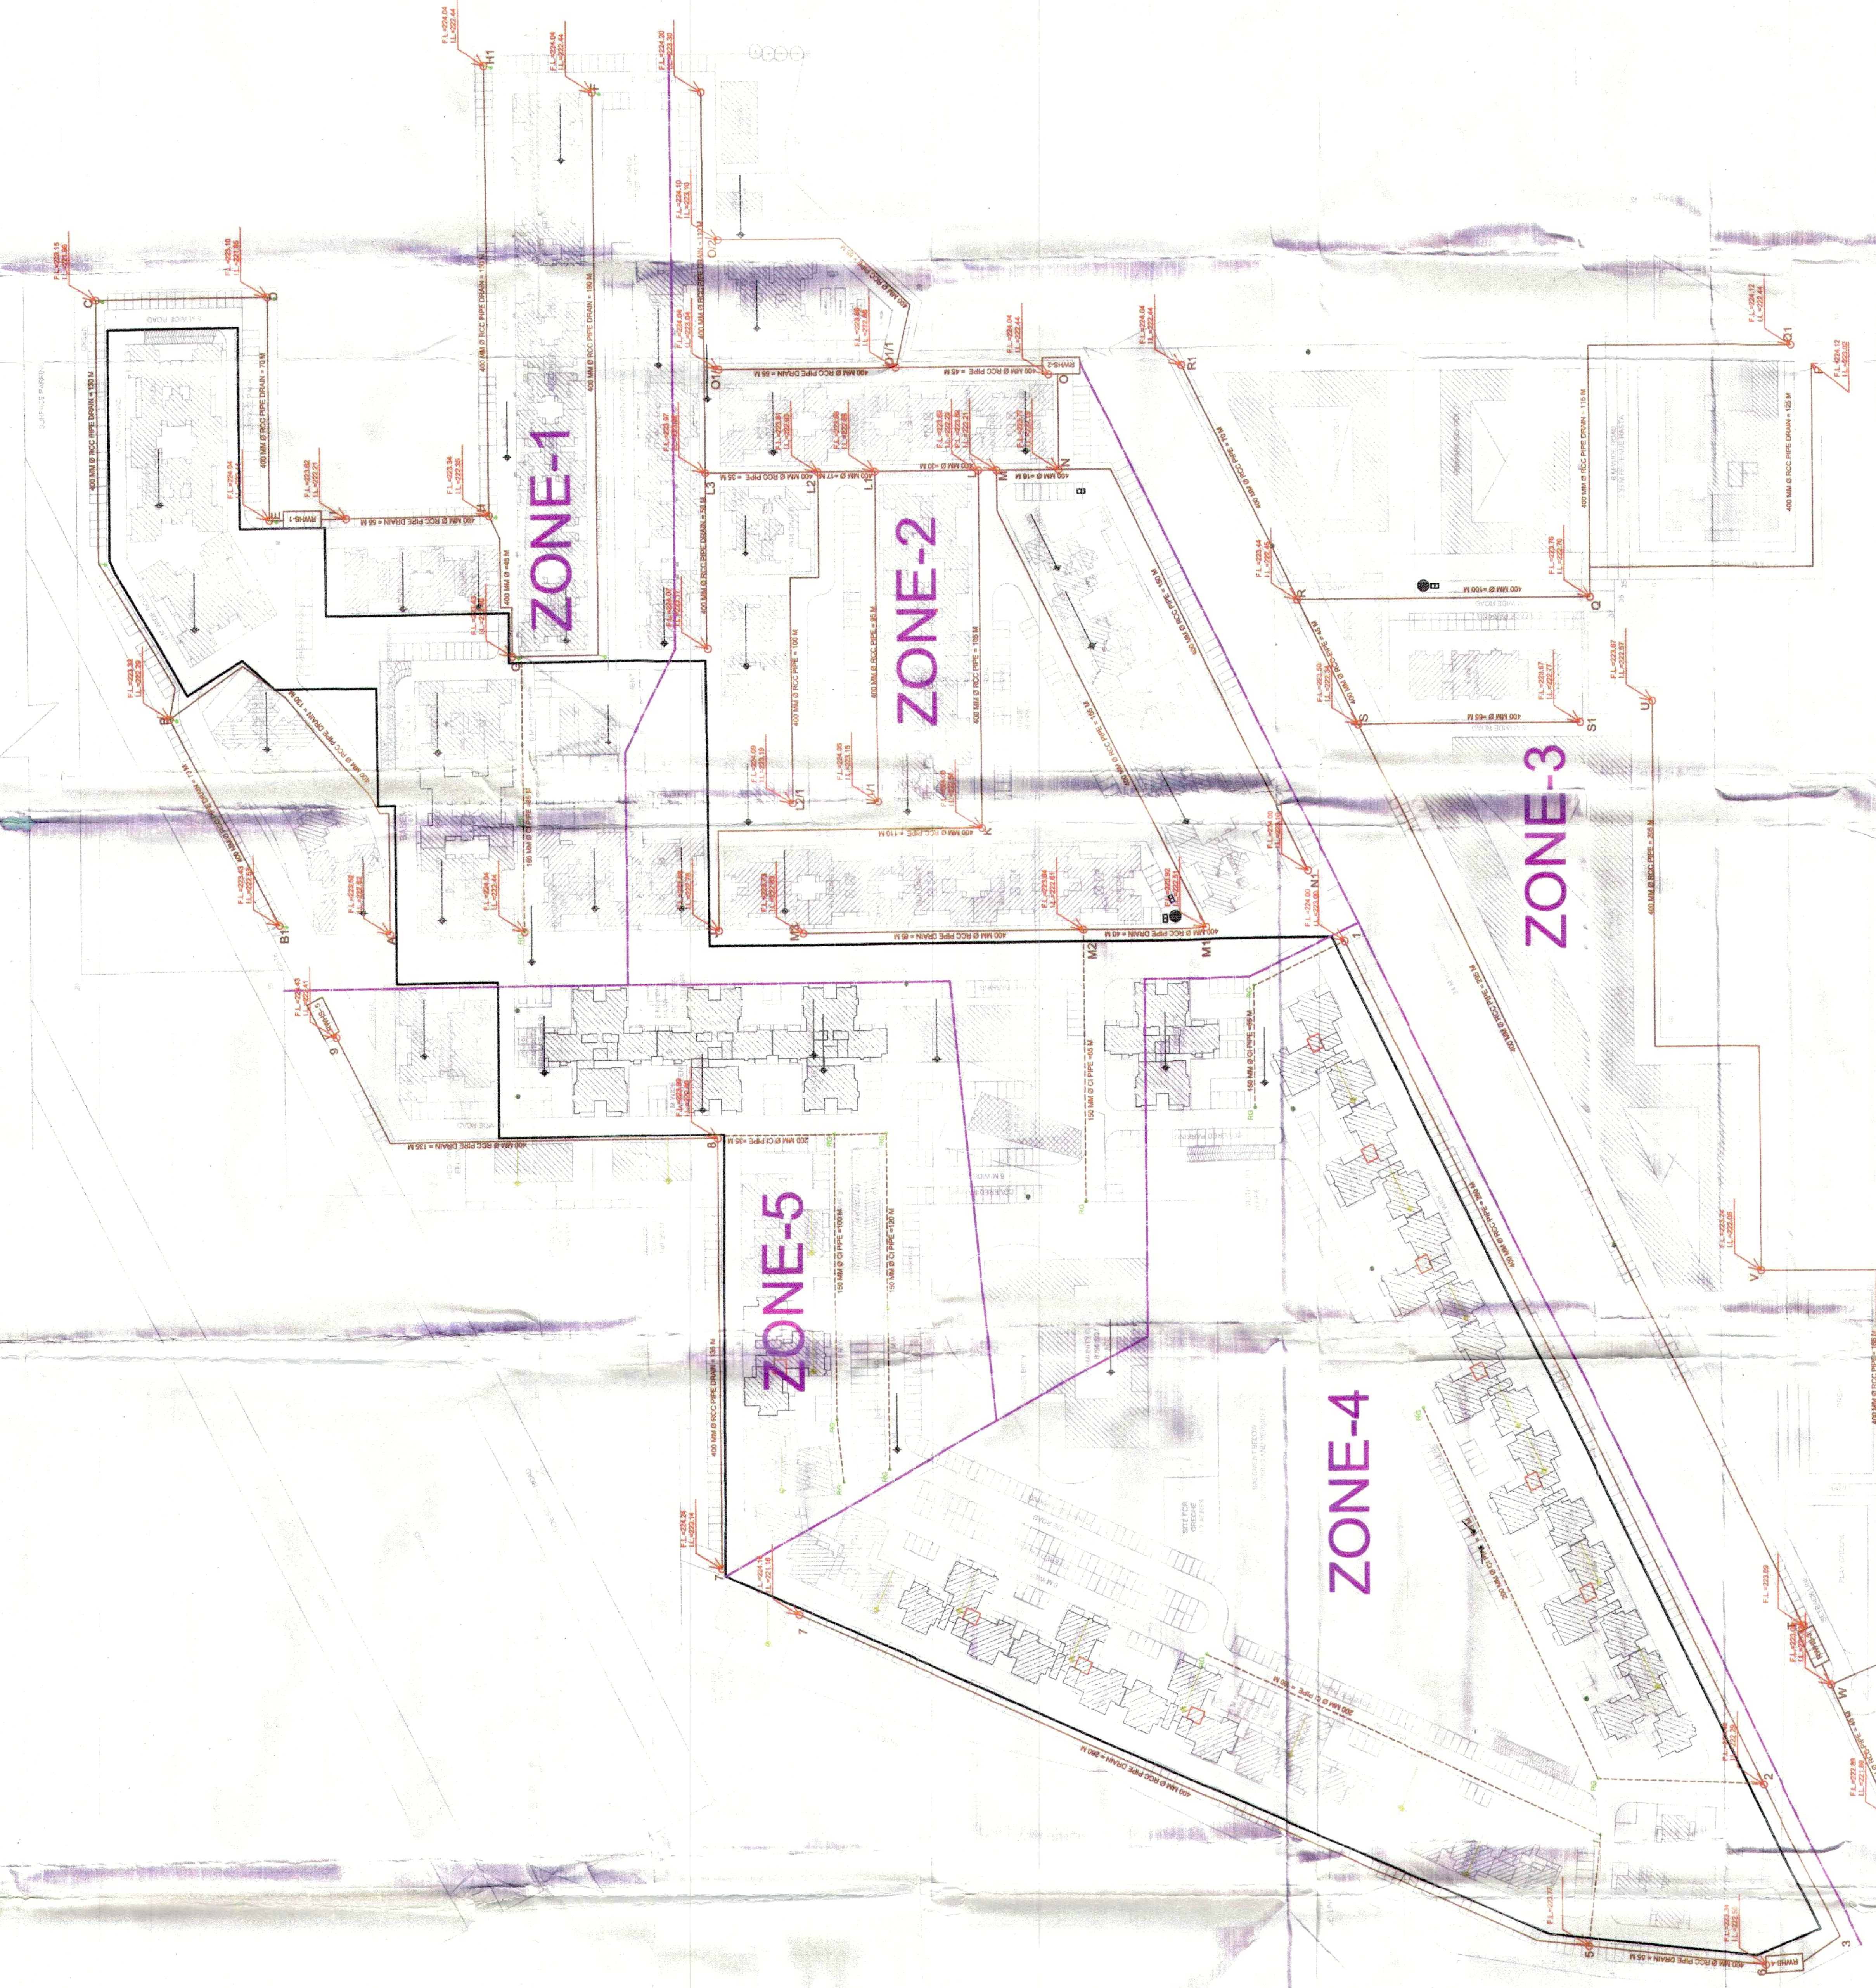

GENERAL NOTES
ALL EXTERNAL WALLS ARE 230
MM. THICK.

Checked subject to comments
In forwarding letter No. 12-5446
D-25111 and notes attached
with the estimate

11/6/57

Executive Engineer (W)
for Canal Engineer
HUDA Panchkula

[illegible][illegible]

WORKING DRAWING

OWNER SIGNATURE:

~~For S. A. Infusant Pvt. Ltd.
Authorized Signatory~~

OWNER:-
M/S. SA INFRACON PVT. LTD.
AND OTHERS
C-10, C BLOCK MARKET,
VASANT VIHAR,
NEW DELHI

ARCHITECT'S SIGNATURE:

Rajiv
RATIV KHANNA
Architect CA/EO/6C37

CONTACTS:
**RAJIV KHANNA &
ASSOCIATES(P). LTD.**
727 Sec-15 (II), Gurgaon
TELE / FAX : 0124-4035727
e-mail: sabeena@studionkia.com

SERVICES CONSULTANTS:

PARADISE CONSULTANTS
G-76C, SHAHEEN BAGH, NOIDA ROAD
NEAR KALINDIKUNJ, NEW DELHI-110025
PH : 011- 29943601, 24528427
E-mail: paradiseconsultants@gmail.com
paradiseconsultants@rediffmail.com
website: www.paradiseconsultants.com

PROJECT TITLE:-	
-----------------	--

REVISED & PROPOSED BUILDING PLAN
OF GROUP HOUSING COLONY AREA
MEASURING 48.818 ACRES (LICENSE NO.
44 OF 2009 DATED 14.08.2009 & LICENSE
NO. 68 OF 2011 DATED 21.07.2011) IN SECTOR
-92 GURGAON MANESAR URBAN COMPLEX

TYPE: SITE PLAN

STORM WATER DRAINAGE

DRAWING TITLE:

EXTERNAL SITE PLAN

scale :	1:750 (A0)	drawn by :	T.S.RAWAT
date :	17.03.12	checked by :	NAREES

date :	17.09.12	checked by : NAFEEZ
project no :		approved by : NAFEEZ

project no :	
drawing no :	

PL-PC-GP-SITE -SWD-104

REVISION R0