

Note :-

1. BUILDING WILL BE DESIGNED (STRUCTURES) AS PER RELEVANT IS CODES FOR EARTH QUAKE RESISTANCE.
2. THE BUILDING IS ARTIFICIALLY LIT AND MECHANICALLY VENTILATED.

LEGEND :-

PROJECT : THE ARBOUR

REVISED (2nd Revision) BUILDING PLANS OF GROUP HOUSING COLONY AREA MEASURING 25.087 ACRES (LICENCE NO. 123 OF 2012 DATED 20-12-2012 IN SECTOR-63, GURGAON, BEING DEVELOPED BY ARJIE BUILDERS & DEVELOPERS PVT. LTD. AND OTHERS IN COLLABORATION WITH DLF HOME DEVELOPERS LTD (EARLIER KNOWN AS DLF NEW GURGAON HOME DEVELOPERS PVT LTD)

ARCHITECTURE:

ARCOP

ARCOP ASSOCIATES PVT LTD
Plot No. 36B, Sector-32, Institutional Area,
Gurgaon, Haryana, 122001, India
Tel.: 91-124-4595500
91-124-4595550
Fax: 91-124-4595550

ASSOCIATE ARCHITECTS

RISIMIS
ARCHITECTS

RSMS ARCHITECTS PVT. LTD.,
69, Nara Niwas Bhawan, Kunj
(Behind D2), Vasant Kunj,
New Delhi-110070.
Tel. 011-26898616, 26898617
www.rsms-arch.com

This is a "PROVISIONAL BUILDING PLAN" approved only for the purpose of inviting objections from the general public.

ATP(HQ)
DDP(HQ)
MEMBER
BPAC

TO BE READ WITH THIS OFFICE
READ NO.: 13197
DATED: 29.04.2024

ARCHITECT'S SEAL & SIGNATURE

OWNER'S SEAL & SIGNATURE

DLF Home Developers Limited
Authorized Signatory

MARCH :- 2024 | Scale :- 1:100

Drawing Title :-
GROUND COVERAGE
AREA CALCULATION
TOWER-D

Drawing No. :-
TD-02



ALREADY SANCTIONED VIDE MEMO NO. ZP-1524/AD(RA)/2023/2097 DATED 20-01-2023									
AREA OF GROUND COVERAGE (TOWER-D)									
Sl. No.	Particulars	Area (sq. m.)	Area (sq. ft.)	Area (sq. m.)	Area (sq. ft.)	Area (sq. m.)	Area (sq. ft.)	Area (sq. m.)	Area (sq. ft.)
1	Plot Area	1711.00	18480.00	1711.00	18480.00	1711.00	18480.00	1711.00	18480.00
2	Area of Building Footprints	111.00	1200.00	111.00	1200.00	111.00	1200.00	111.00	1200.00
3	Area of Open Spaces	1600.00	17280.00	1600.00	17280.00	1600.00	17280.00	1600.00	17280.00
4	Area of Roads	100.00	1080.00	100.00	1080.00	100.00	1080.00	100.00	1080.00
5	Area of Other Structures	100.00	1080.00	100.00	1080.00	100.00	1080.00	100.00	1080.00
6	Area of Water Bodies	100.00	1080.00	100.00	1080.00	100.00	1080.00	100.00	1080.00
7	Area of Landscaping	100.00	1080.00	100.00	1080.00	100.00	1080.00	100.00	1080.00
8	Area of Parking	100.00	1080.00	100.00	1080.00	100.00	1080.00	100.00	1080.00
9	Area of Other Amenities	100.00	1080.00	100.00	1080.00	100.00	1080.00	100.00	1080.00
10	Total	1711.00	18480.00	1711.00	18480.00	1711.00	18480.00	1711.00	18480.00

ALREADY SANCTIONED VIDE MEMO NO. ZP-1524/AD(RA)/2023/2097 DATED 20-01-2023
PROPOSED ARCHITECTURAL FEATURE

Note :-

1. BUILDING WILL BE DESIGNED (STRUCTURES) AS PER RELEVANT IS CODES FOR EARTH QUAKE RESISTANCE.
2. THE BUILDING IS ARTIFICIALLY LIT AND MECHANICALLY VENTILATED.

LEGEND:-

PROJECT :

REVISED BUILDING PLANS OF GROUP HOUSING COLONY AREA MEASURING 25.087 ACRES (LICENCE NO. 123 OF 2012 DATED 20-12-2012 IN SECTOR-63, GURGAON BEING DEVELOPED BY ARLIE BUILDERS & DEVELOPERS PVT. LTD. AND OTHERS IN COLLABORATION WITH DLF HOME DEVELOPERS LTD (EARLIER KNOWN AS DLF NEW GURGAON HOME DEVELOPERS PVT LTD)

ARCHITECTURE:
ARCOP

ARCOP ASSOCIATES PVT LTD
Plot No. 36B, Sector-32, Institutional Area,
Gurgaon, Haryana, 122001, India
Tel.: 91-124-4595500
91-124-4595550
Fax: 91-124-4595550

TO BE READ WITH THIS OFFICE
REVISION NO. 01
DATED: 31-01-2023

TO BE READ WITH THIS OFFICE
REVISION NO. 01
DATED: 31-01-2023

TO BE READ WITH THIS OFFICE
REVISION NO. 01
DATED: 31-01-2023

Building plans have been checked and found in order
as per Public Health Services Dept of Govt.

Building plans have been checked and found in order
as per Public Health Services Dept of Govt.

ARCHITECT'S SEAL
& SIGNATURE


OWNER'S SEAL
& SIGNATURE

FRATEER BHATTAGAR
ARCHITECT
PRACTICE NO. 01/01/01/01/01
DLF Home Developers Limited
Authorized Signatory

JAN-2023 Scale : 1:100

Drawing Title:-
MACHINE ROOM 2 PLAN & ROOF PLAN
TOWER-D

Drawing No:-
TD-06

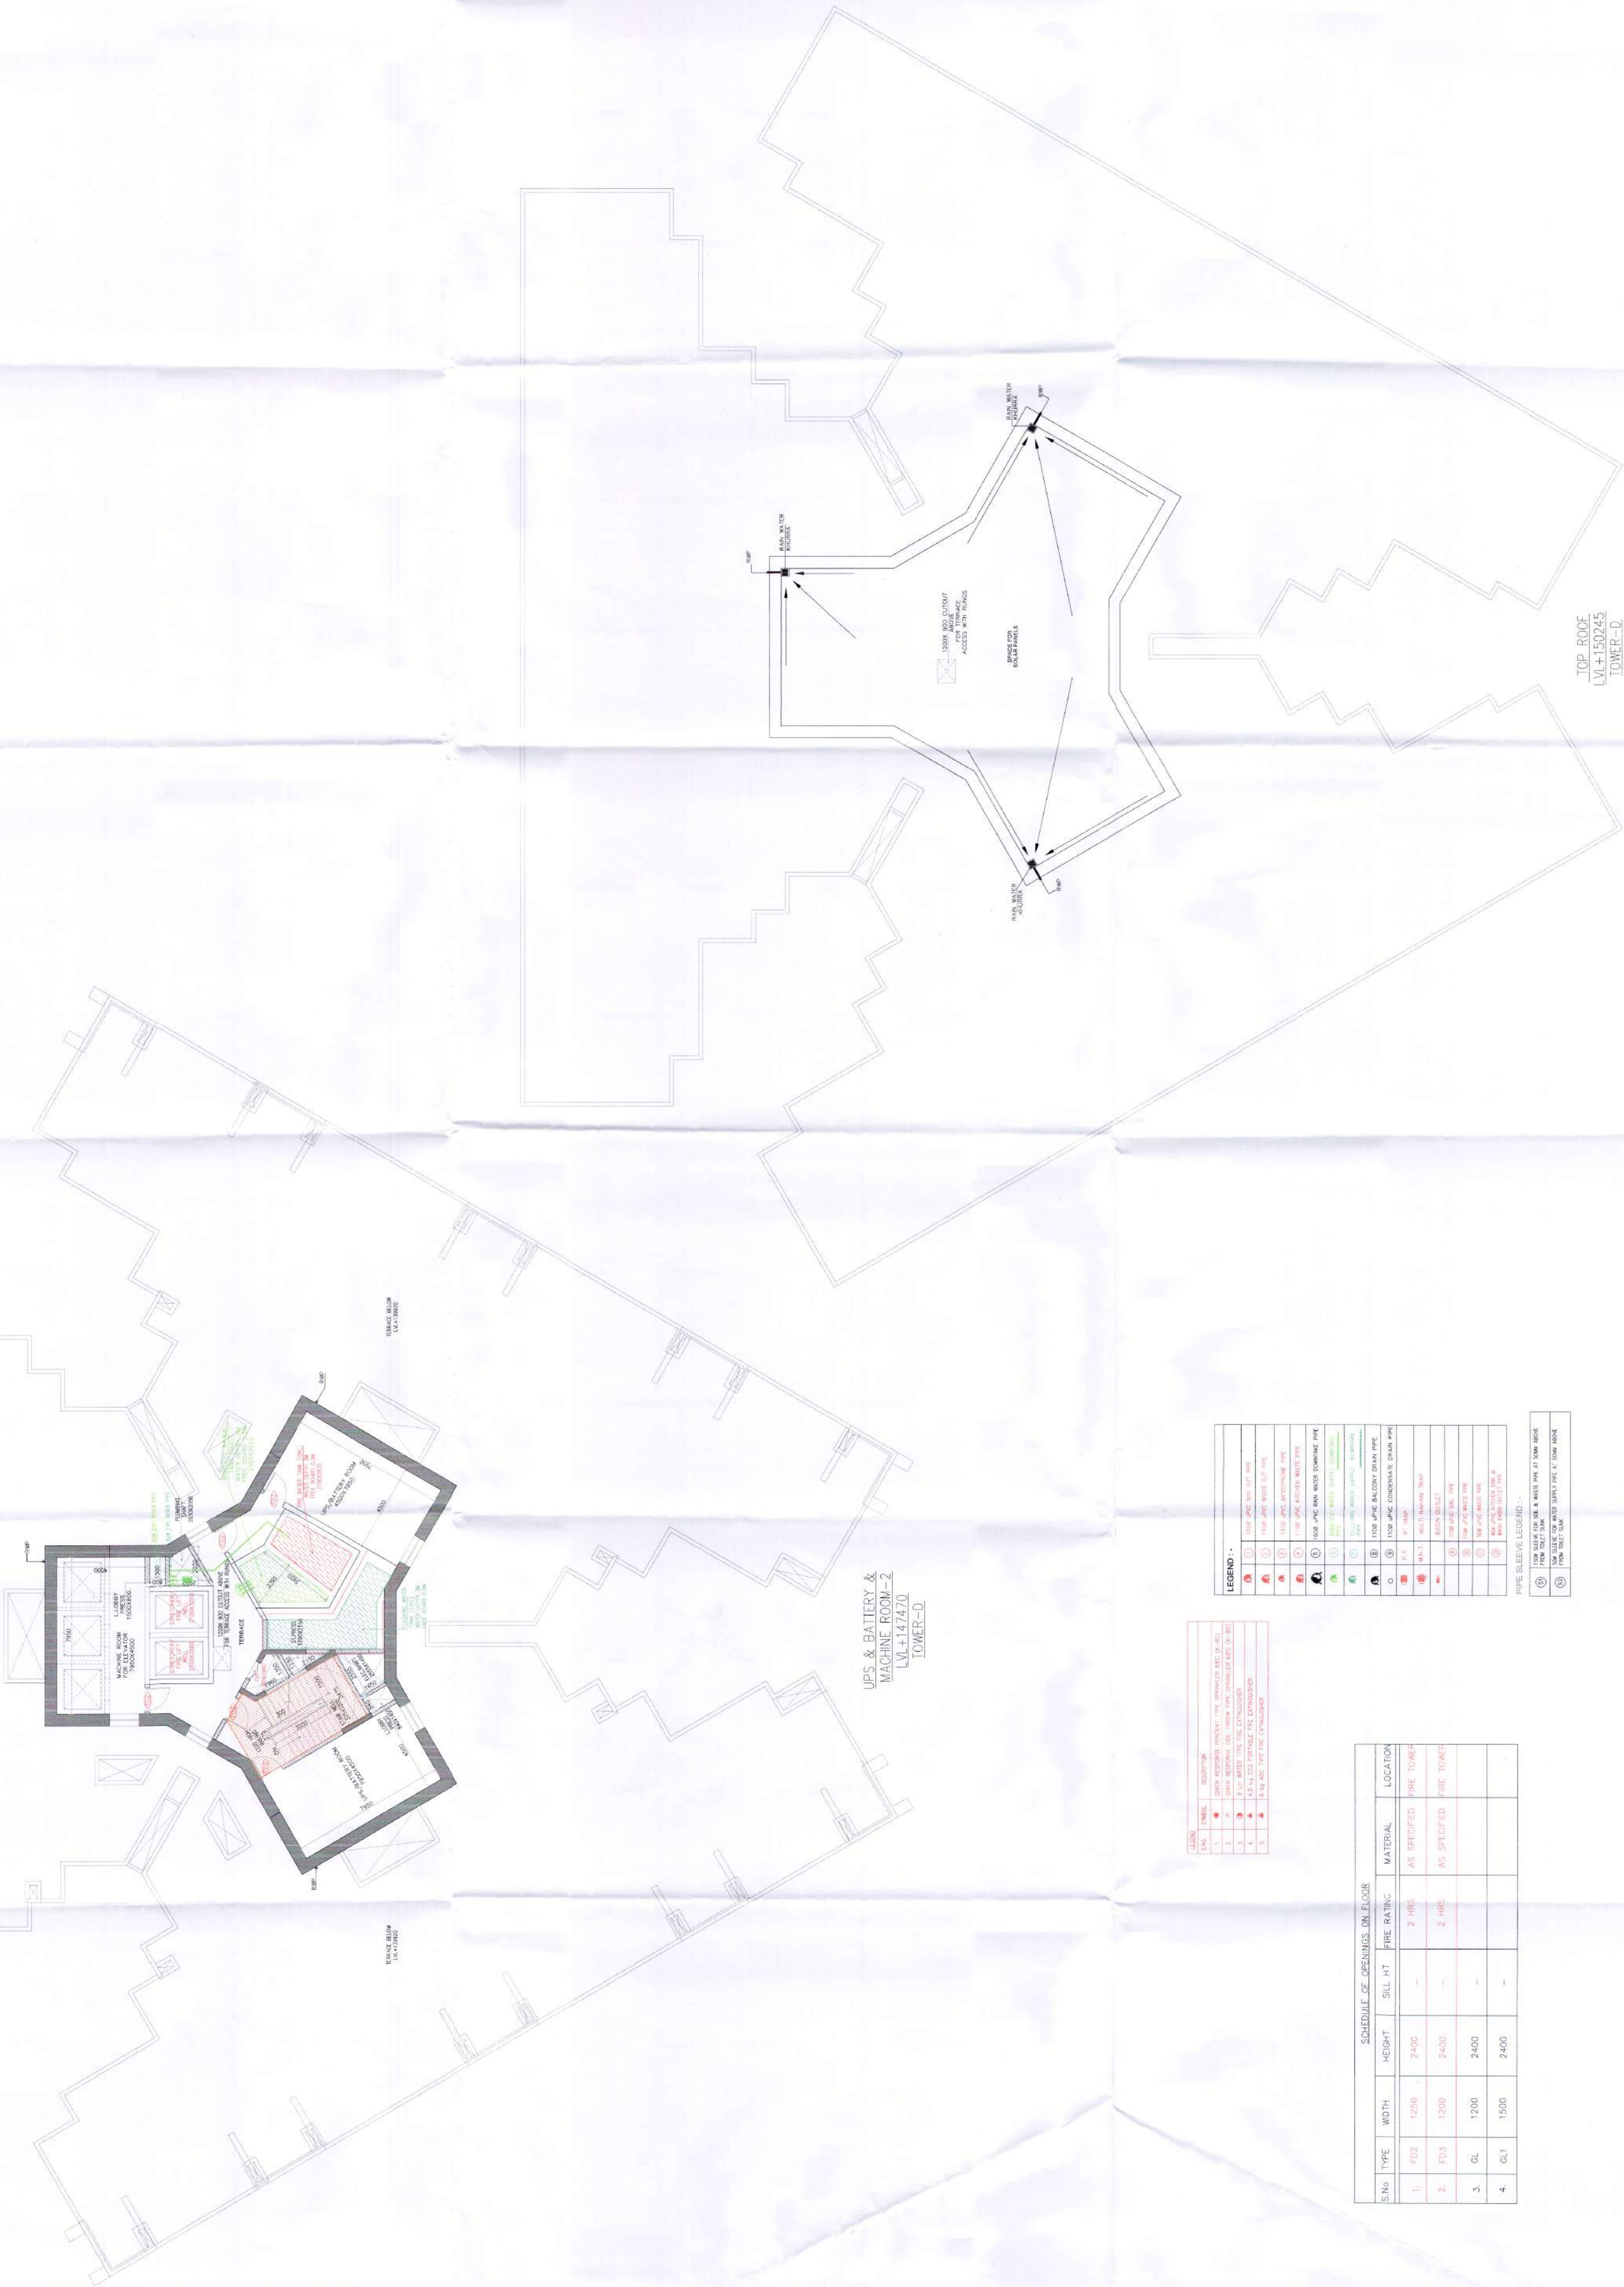

LEGEND :-	
1	1000 JWC 1000 JWC 1000 JWC
2	1000 JWC 1000 JWC 1000 JWC
SCHEDULE OF OPENINGS ON FLOOR				
S.No	TYPE	WIDTH	HEIGHT	LOCATION
1.	FD2	1200	2400	AS SPECIFIED FIRE TOWER
2.	FD3	1200	2400	AS SPECIFIED FIRE TOWER
3.	GL	1200	2400	AS SPECIFIED FIRE TOWER
4.	GL1	1500	2400	AS SPECIFIED FIRE TOWER

Note :-

1. BUILDING WILL BE DESIGNED (STRUCTURES) AS PER RELEVANT IS CODES FOR EARTH QUAKE RESISTANCE.
2. THE BUILDING IS ARTIFICIALLY LIT AND MECHANICALLY VENTILATED.

LEGEND: -

PROJECT :

REVISED BUILDING PLANS OF GROUP
HOUSING COLONY AREA MEASURING 25.087
ACRES (LICENCE NO. 123 OF 2012 DATED
20-12-2012 IN SECTOR-63, GURGAON BEING
DEVELOPED BY ARLIE BUILDERS &
DEVELOPERS PVT. LTD. AND OTHERS IN
COLLABORATION WITH DLF-HOME
DEVELOPERS LTD.(EARLIER KNOWN AS DLF
NEW GURGAON HOME DEVELOPERS PVT.LTD)

ARCHITECTURE:
ARCOP

ARCOP ASSOCIATES PVT LTD
Plot No. 36B, Sector-32, Institutional Area,
Gurgaon, Haryana. 122001, India
Tel.: 91-124-4595500
91-124-4595550
Fax: 91-124-4595550

TO BE READ WITH THIS OFFICE
MEMO NO. 2097
DATED: 30-01-2013

[Handwritten signature]

JD.

TP(HQ)

OWNER'S	ARCHITECT'S
ARCHITECT'S SEAL & SIGNATURE	OWNER'S SEAL & SIGNATURE

GULF Home Developers Limited

[Signature]

PRATEEK BHATNAGAR
ARCHITECT
P.C.A. A.I.A.
Gurgaon, Haryana, India

JAN - 2023.	Scale : 1:100	Drawing No. :- TD-03
-------------	---------------	-------------------------

CAPABILITY OF SHIPWRECK RECOVERY					REMARKS
DATE	TIME	DEPTH	LOCATION	REMARKS	REMARKS
1	200	3000	10000	10000	10000
2	200	3000	10000	10000	10000
[illegible]

LEGEND:	
1	1000 APC
2	500 APC
3	250 APC
4	125 APC
5	62.5 APC
6	31.25 APC
7	15.625 APC
8	7.8125 APC
9	3.90625 APC
10	1.953125 APC
11	0.9765625 APC
12	0.48828125 APC
13	0.244140625 APC
14	0.1220703125 APC
15	0.06103515625 APC
16	0.030517578125 APC
17	0.0152587890625 APC
18	0.00762939453125 APC
19	0.003814697265625 APC
20	0.0019073486328125 APC
21	0.00095367431640625 APC
22	0.000476837158203125 APC
23	0.0002384185791015625 APC
24	0.00011920928955078125 APC
25	0.000059604644775390625 APC
26	0.0000298023223876953125 APC
27	0.00001490116119384765625 APC
28	0.000007450580596923828125 APC
29	0.0000037252902984619140625 APC
30	0.00000186264514923095703125 APC
31	0.000000931322574615478515625 APC
32	0.0000004656612873077392578125 APC
33	0.00000023283064365386962890625 APC
34	0.000000116415321826934814453125 APC
35	0.0000000582076609134674072265625 APC
36	0.00000002910383045673370361328125 APC
37	0.000000014551915228366851806640625 APC
38	0.0000000072759576141834259033203125 APC
39	0.00000000363797880709171295166015625 APC
40	0.000000001818989403545856475830078125 APC
41	0.0000000009094947017729282379150390625 APC
42	0.00000000045474735088646411895751953125 APC
43	0.000000000227373675443232059478759765625 APC
44	0.0000000001136868377216160297393798828125 APC
45	0.00000000005684341886080801486968994140625 APC
46	0.000000000028421709430404007434844970703125 APC
47	0.0000000000142108547152020037174224853515625 APC
48	0.00000000000710542735760100185871124267578125 APC
49	0.000000000003552713678800500929355621337890625 APC
50	0.0000000000017763568394002504646778106689453125 APC
51	0.00000000000088817841970012523233890533397265625 APC
52	0.000000000000444089209850062616169452666986328125 APC
53	0.0000000000002220446049250313080847263334931640625 APC
54	0.00000000000011102230246251565404236316674658203125 APC
55	0.000000000000055511151231257827021181583373291015625 APC
56	0.000000000000027755575615628913510590791686455078125 APC
57	0.0000000000000138777878078144567552953958432275390625 APC
58	0.00000000000000693889390390722787764769792161376953125 APC
59	0.000000000000003469446951953613938823848960806884765625 APC
60	0.0000000000000017347234759768069694119244804034423828125 APC
61	0.00000000000000086736173798840348470596224020172119140625 APC
62	0.000000000000000433680868994201742352981120100860595703125 APC
63	0.0000000000000002168404344971008711764905600504302978515625 APC
64	0.00000000000000010842021724855043558824528002521514892578125 APC
65	0.000000000000000054210108624275217794122640012607574462890625 APC
66	0.0000000000000000271050543121376088970613200063037872314453125 APC
67	0.00000000000000001355252715606880444853066000315189361572265625 APC
68	0.000000000000000006776263578034402224265330001575946807861328125 APC
69	0.0000000000000000033881317890172011121326650007879734039306640625 APC
70	0.00000000000000000169406589450860055606633250039398670196533203125 APC
71	0.000000000000000000847032947254300278033166250019699350982666015625 APC
72	0.0000000000000000004235164736271501390165831250098496754913330078125 APC
7	

SLEVE LEGEND:	
1	NO APC
2	NO APC, COARSE LINE A
3	NO APC, COARSE LINE B
4	NO APC, COARSE LINE C
5	NO APC, COARSE LINE D
6	NO APC, COARSE LINE E
7	NO APC, COARSE LINE F
8	NO APC, COARSE LINE G
9	NO APC, COARSE LINE H
10	NO APC, COARSE LINE I
11	NO APC, COARSE LINE J
12	NO APC, COARSE LINE K
13	NO APC, COARSE LINE L
14	NO APC, COARSE LINE M
15	NO APC, COARSE LINE N
16	NO APC, COARSE LINE O
17	NO APC, COARSE LINE P
18	NO APC, COARSE LINE Q
19	NO APC, COARSE LINE R
20	NO APC, COARSE LINE S
21	NO APC, COARSE LINE T
22	NO APC, COARSE LINE U
23	NO APC, COARSE LINE V
24	NO APC, COARSE LINE W
25	NO APC, COARSE LINE X
26	NO APC, COARSE LINE Y
27	NO APC, COARSE LINE Z
28	NO APC, COARSE LINE AA
29	NO APC, COARSE LINE AB
30	NO APC, COARSE LINE AC
31	NO APC, COARSE LINE AD
32	NO APC, COARSE LINE AE
33	NO APC, COARSE LINE AF
336	NO APC, COARSE LINE LW
337	NO APC, COARSE LINE LX
338	NO APC, COARSE LINE LY
339	NO APC, COARSE LINE LZ
340	NO APC, COARSE LINE MA
341	NO APC, COARSE LINE MB
342	NO APC, COARSE LINE MC
343	NO APC, COARSE LINE MD
344	NO APC, COARSE LINE ME
345	NO APC, COARSE LINE MF
346	NO APC, COARSE LINE MG
347	NO APC, COARSE LINE MH
348	NO APC, COARSE LINE MI
349	NO APC, COARSE LINE MJ
350	NO APC, COARSE LINE MK
351	NO APC, COARSE LINE ML
352	NO APC, COARSE LINE MM
353	NO APC, COARSE LINE MN
354	NO APC, COARSE LINE MO
355	NO APC, COARSE LINE MP
356	NO APC, COARSE LINE MQ
357	NO APC, COARSE LINE MR
358	NO APC, COARSE LINE MS
359	NO APC, COARSE LINE MT
360	NO APC, COARSE LINE MU
361	NO APC, COARSE LINE MV
362	NO APC, COARSE LINE MW
363	NO APC, COARSE LINE MX

PIPE SLEEVE LEGEND :-

(S1)	150# SLEEVE FOR SOIL & WASTE PIPE AT 50MM ABOVE FROM TOILET SLUR
(S2)	50# SLEEVE FOR WATER SUPPLY PIPE AT 50MM ABOVE FROM TOILET SLUR

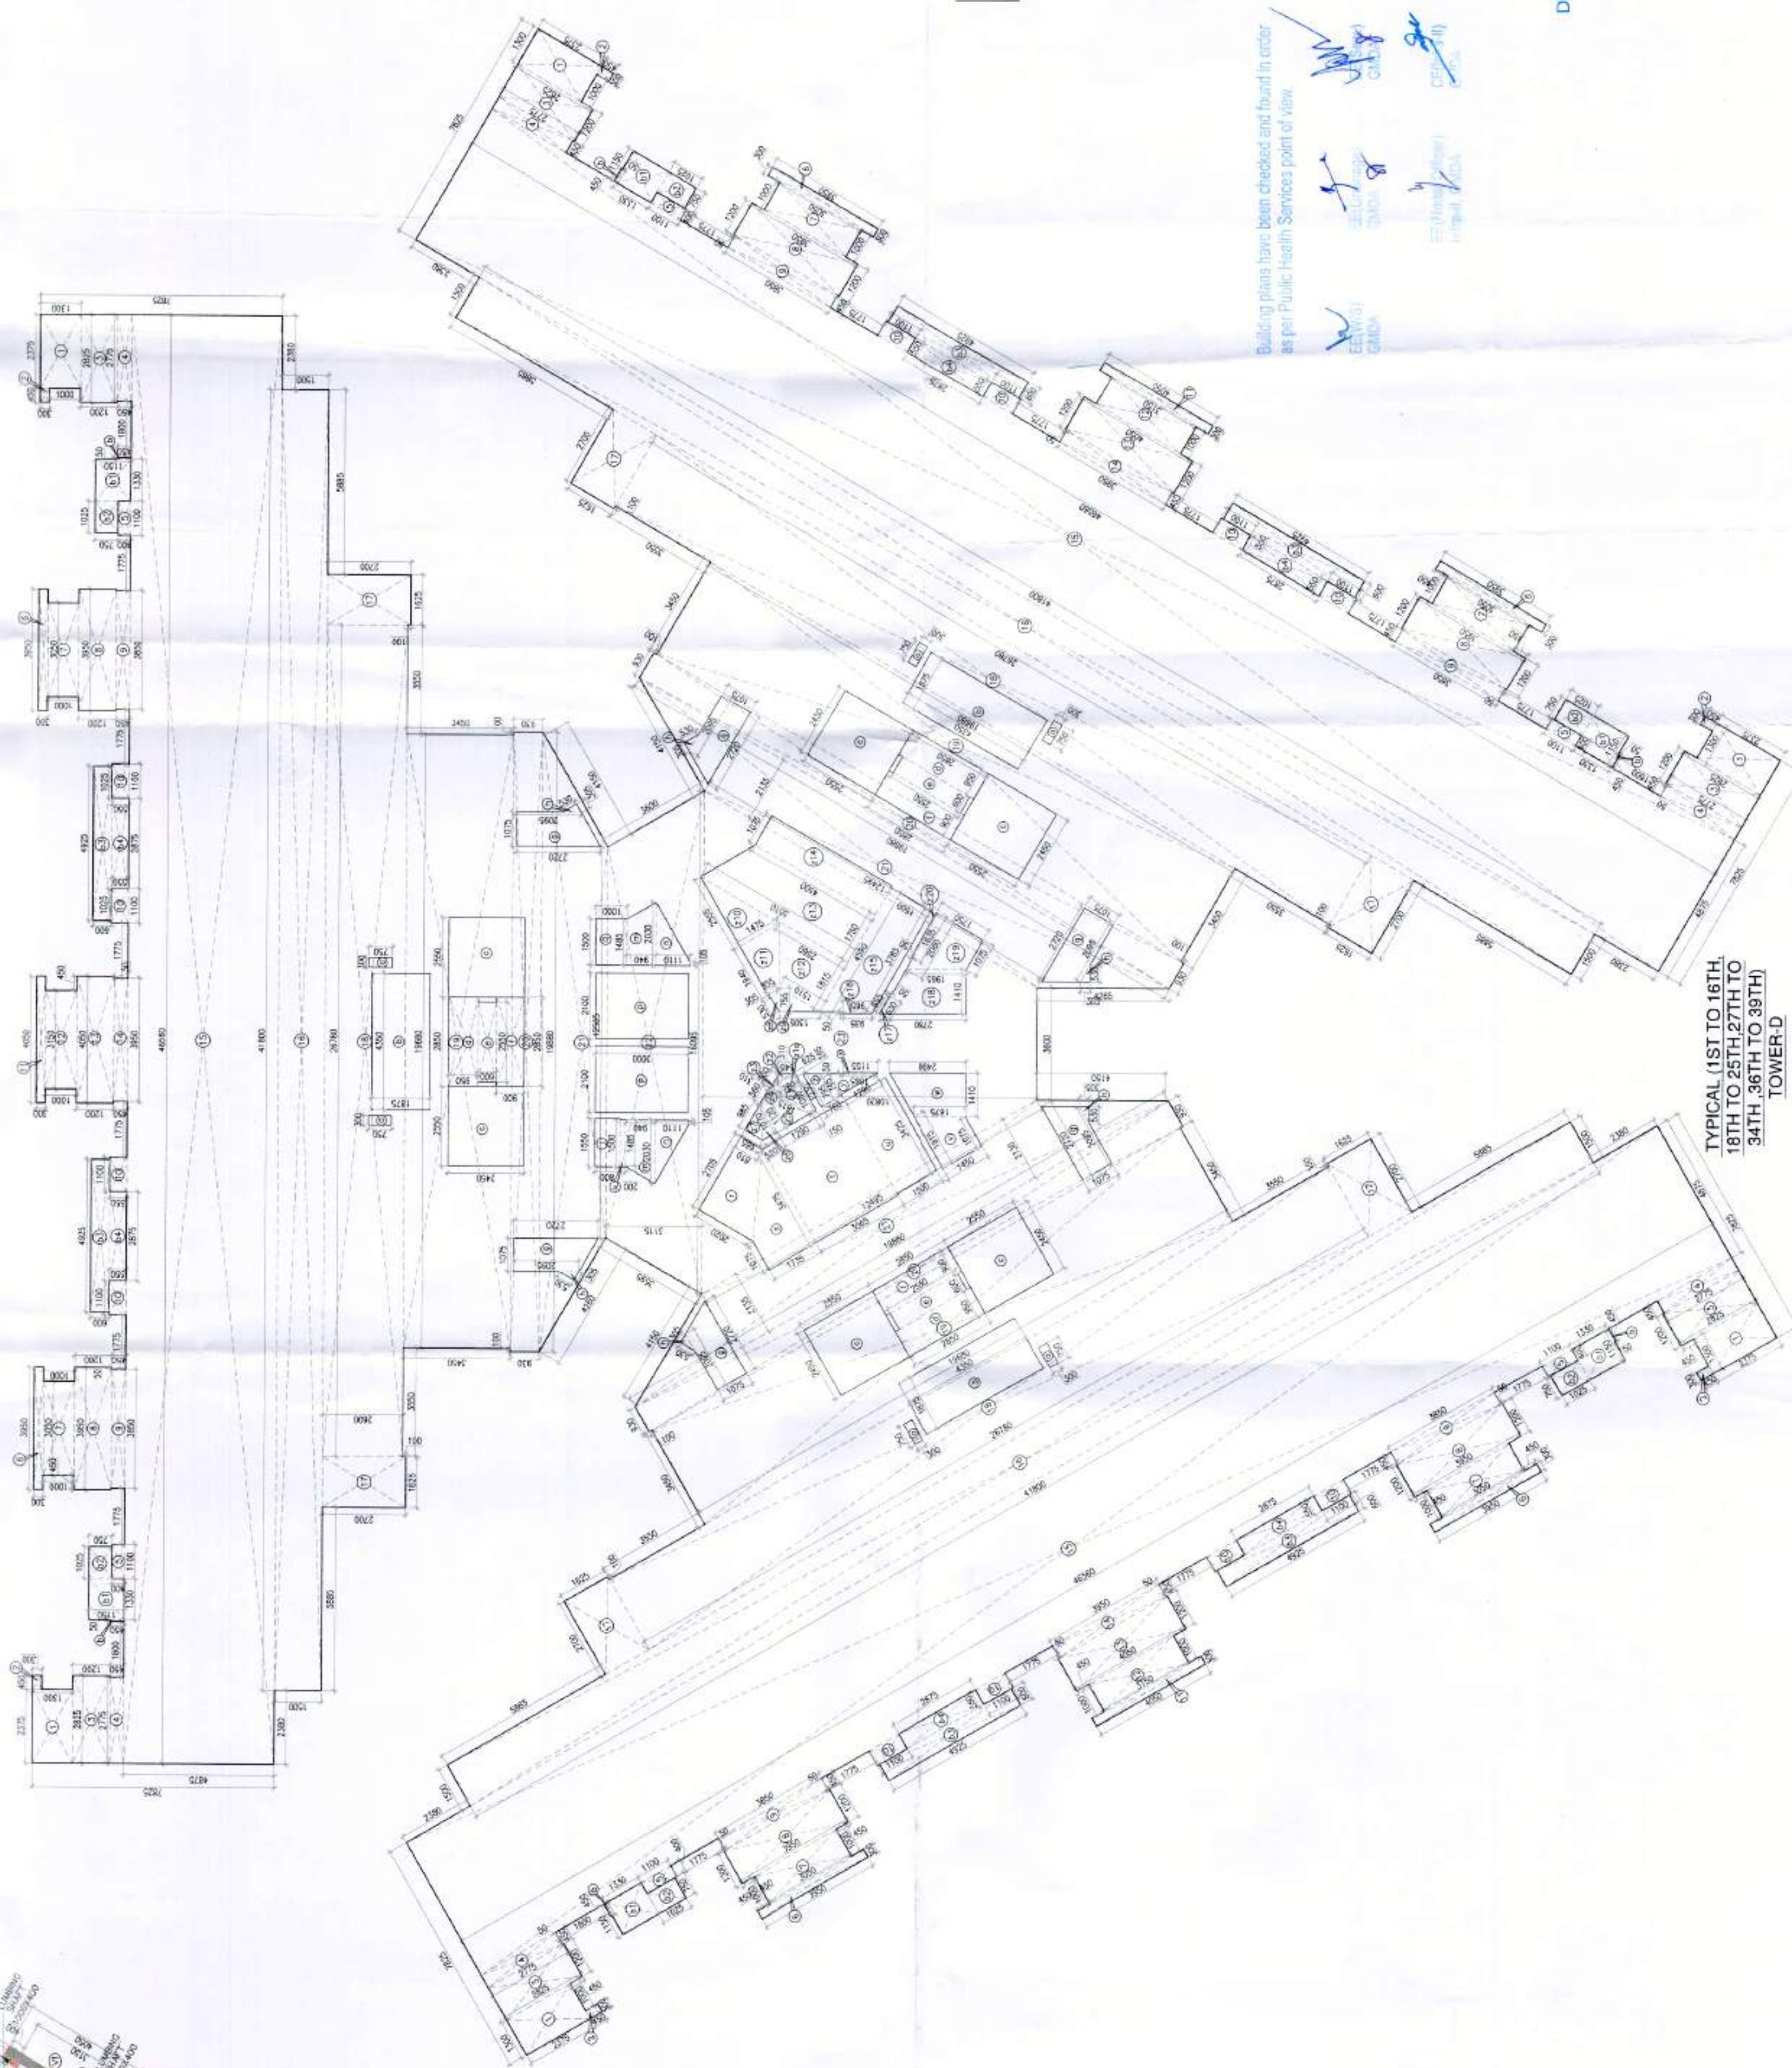

ARCHITECTURE
FEATURE

ARCHITECTURE
FEATURE

TYPICAL FLOOR PLAN

1ST TO 16TH, 18TH TO 25TH, 27TH TO 34TH, 36TH TO 38TH FLOOR
PLAN

(TOWER-D)

FLOOR AREA OF TYPICAL FLOOR (CONTINUED)									
SECTION #	SECTION #	SECTION #	SECTION #	SECTION #	SECTION #	SECTION #	SECTION #	SECTION #	SECTION #
1	2	3	4	5	6	7	8	9	10
11	12	13	14	15	16	17	18	19	20
21	22	23	24	25	26	27	28	29	30
411	412	413	414	415	416	417	418	419	420

Note :-

1. BUILDING WILL BE DESIGNED (STRUCTURES) AS PER RELEVANT IS CODES FOR EARTH QUAKE RESISTANCE.
2. THE BUILDING IS ARTIFICIALLY LIT AND MECHANICALLY VENTILATED.

LEGEND:-

PROJECT :

REVISED BUILDING PLANS OF GROUP HOUSING COLONY AREA MEASURING 25.087 ACRES (LICENCE NO. 123 OF 2012 DATED 20-12-2012 IN SECTOR-63, GURGAON BEING DEVELOPED BY ARJIE BUILDERS & DEVELOPERS PVT. LTD. AND OTHERS IN COLLABORATION WITH DLF HOME DEVELOPERS LTD (DEARER KNOWN AS DLF NEW GURGAON HOME DEVELOPERS PVT LTD)

ARCHITECTURE:
ARCOP

ARCOP ASSOCIATES PVT LTD
Plot No. 36B, Sector-32, Institutional Area,
Gurgaon, Haryana, 122001, India
Tel.: 91-124-4595500
91-124-4595550
Fax: 91-124-4595550

TO BE USED WITH THIS OFFICE
MEMO NO. 24-T
DATED: 16.01.2023

APR(HQ)
Ravi Kumar Bhatnagar
JIT(HQ)
JIT(HQ)
JIT(HQ)

ARCHITECT'S SEAL & SIGNATURE
RATNEEK BHATTAGAR
R.C.A. 1234
ARCHITECT
DLF Home Developers Limited
Authorized Signatory

JAN - 2023 Scale : 1:100

Drawing Title:-
REFUGE FLOOR PLAN &
AREA CALCULATION
TOWER-D

REFUGEE AREA CALCULATION - 17TH, 26TH & 35TH FLOOR (TOWER-D)									
Sl. No.	Room No.	Area (sq. m)	Area (sq. ft)	Area (sq. m)	Area (sq. ft)	Area (sq. m)	Area (sq. ft)	Area (sq. m)	Area (sq. ft)
1	1701	1.15	12.4	1.15	12.4	1.15	12.4	1.15	12.4
2	1702	1.15	12.4	1.15	12.4	1.15	12.4	1.15	12.4
3	1703	1.15	12.4	1.15	12.4	1.15	12.4	1.15	12.4
