
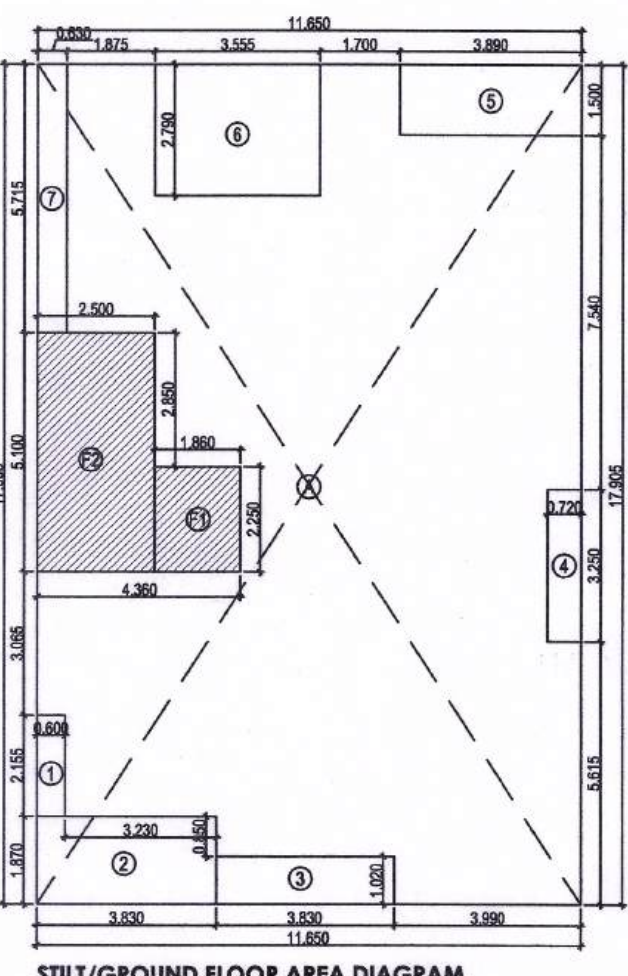
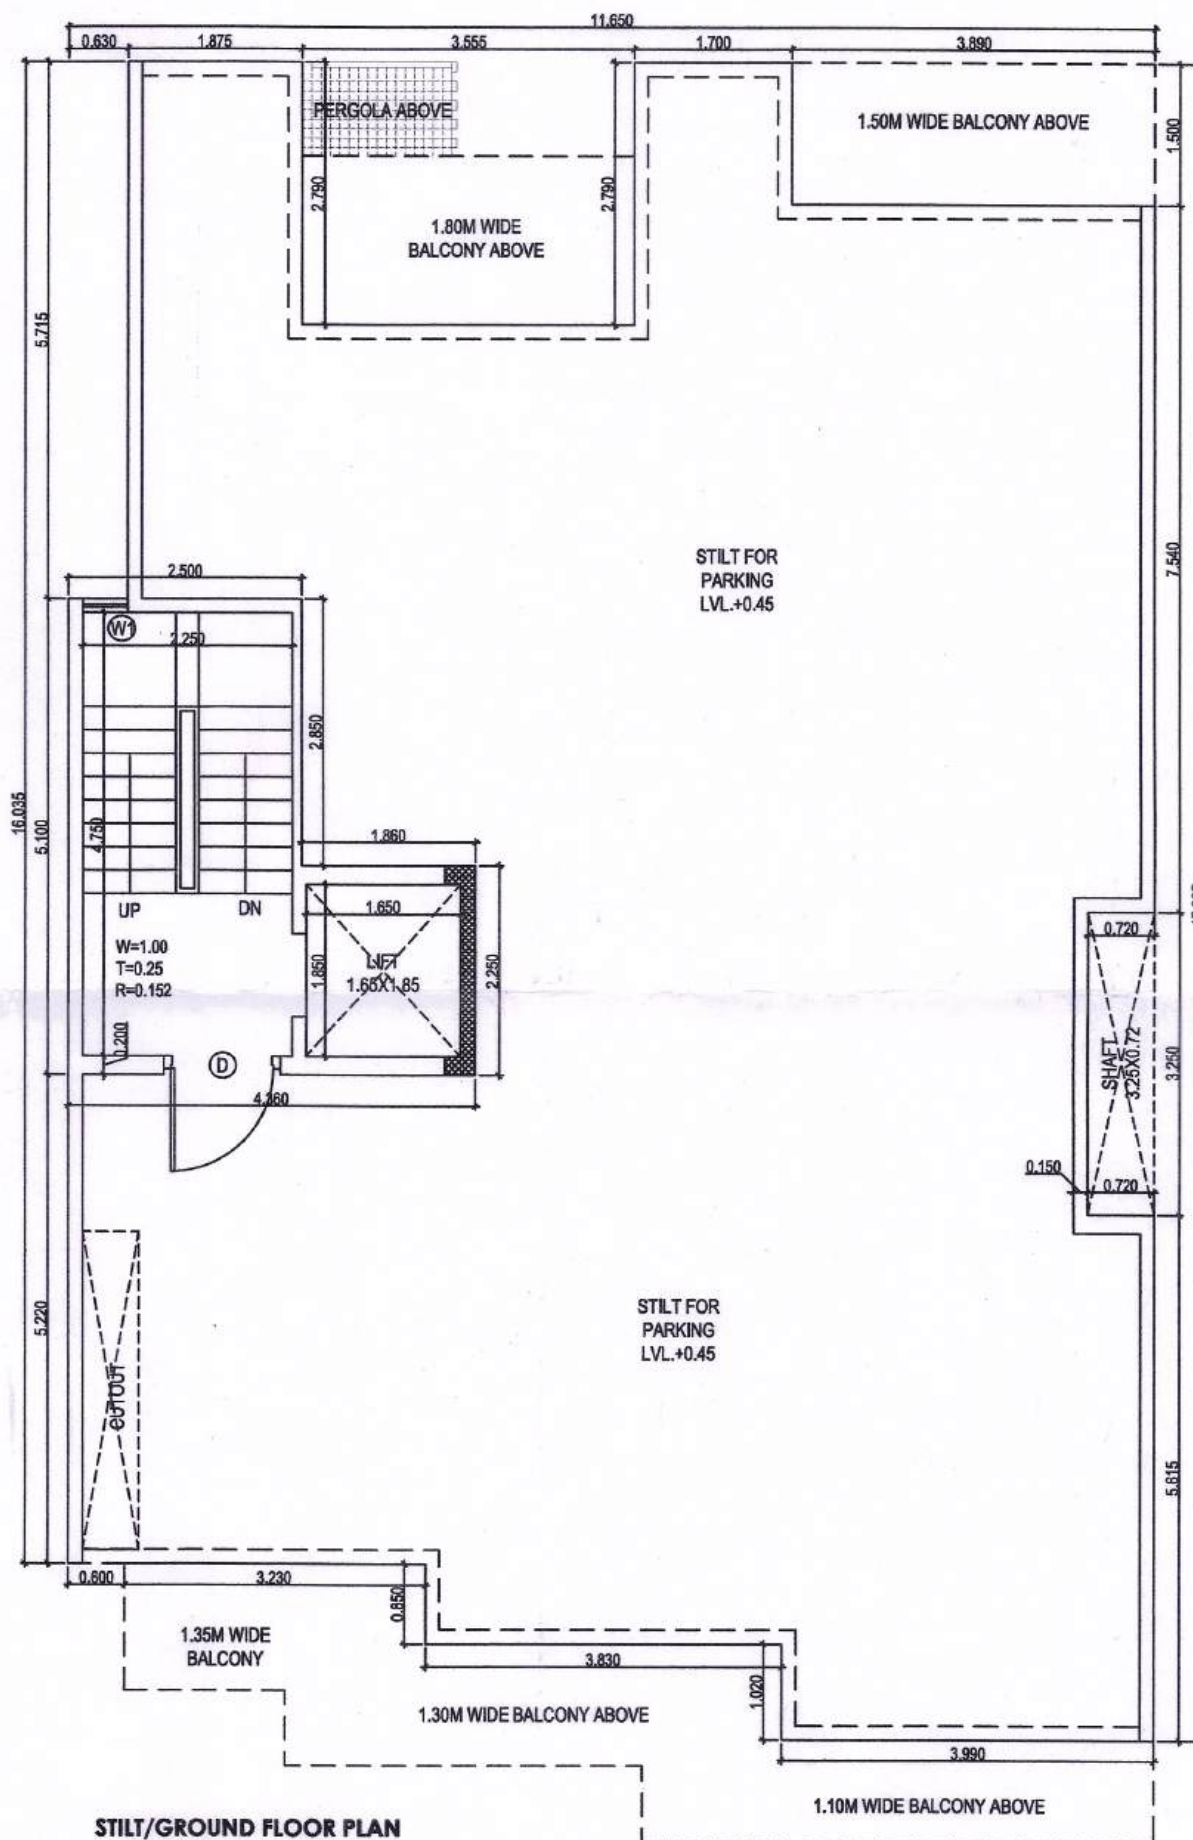
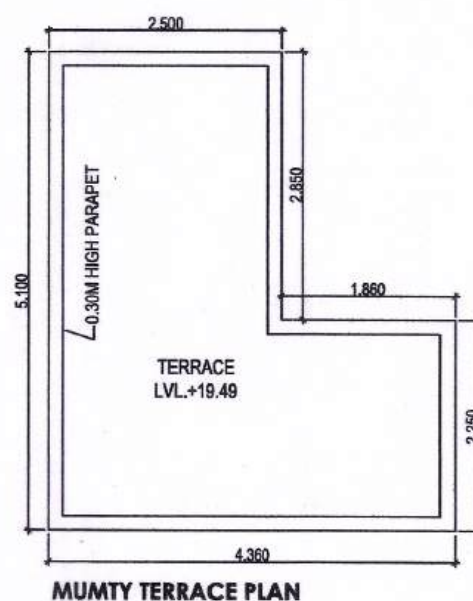
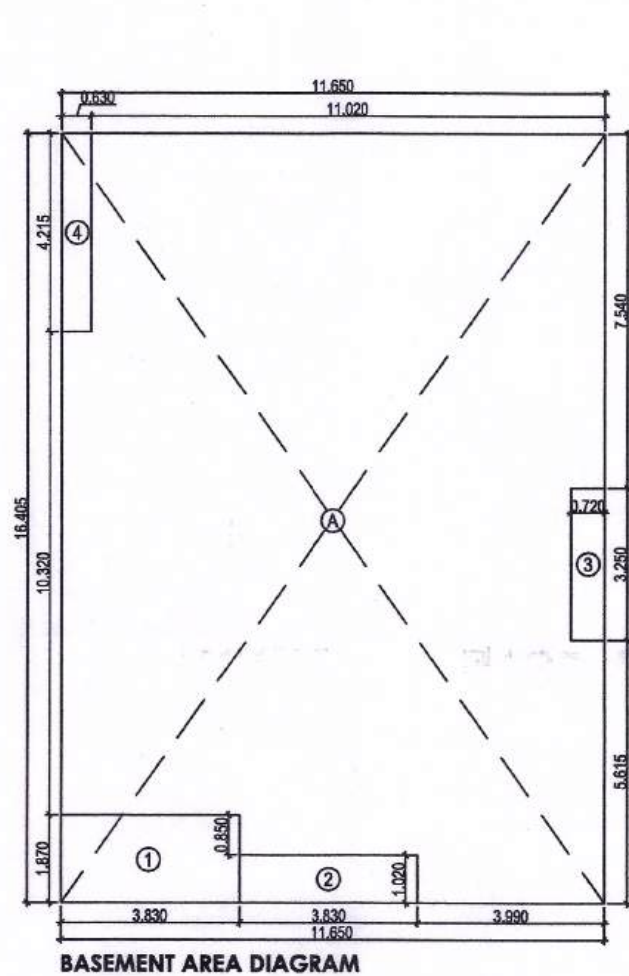
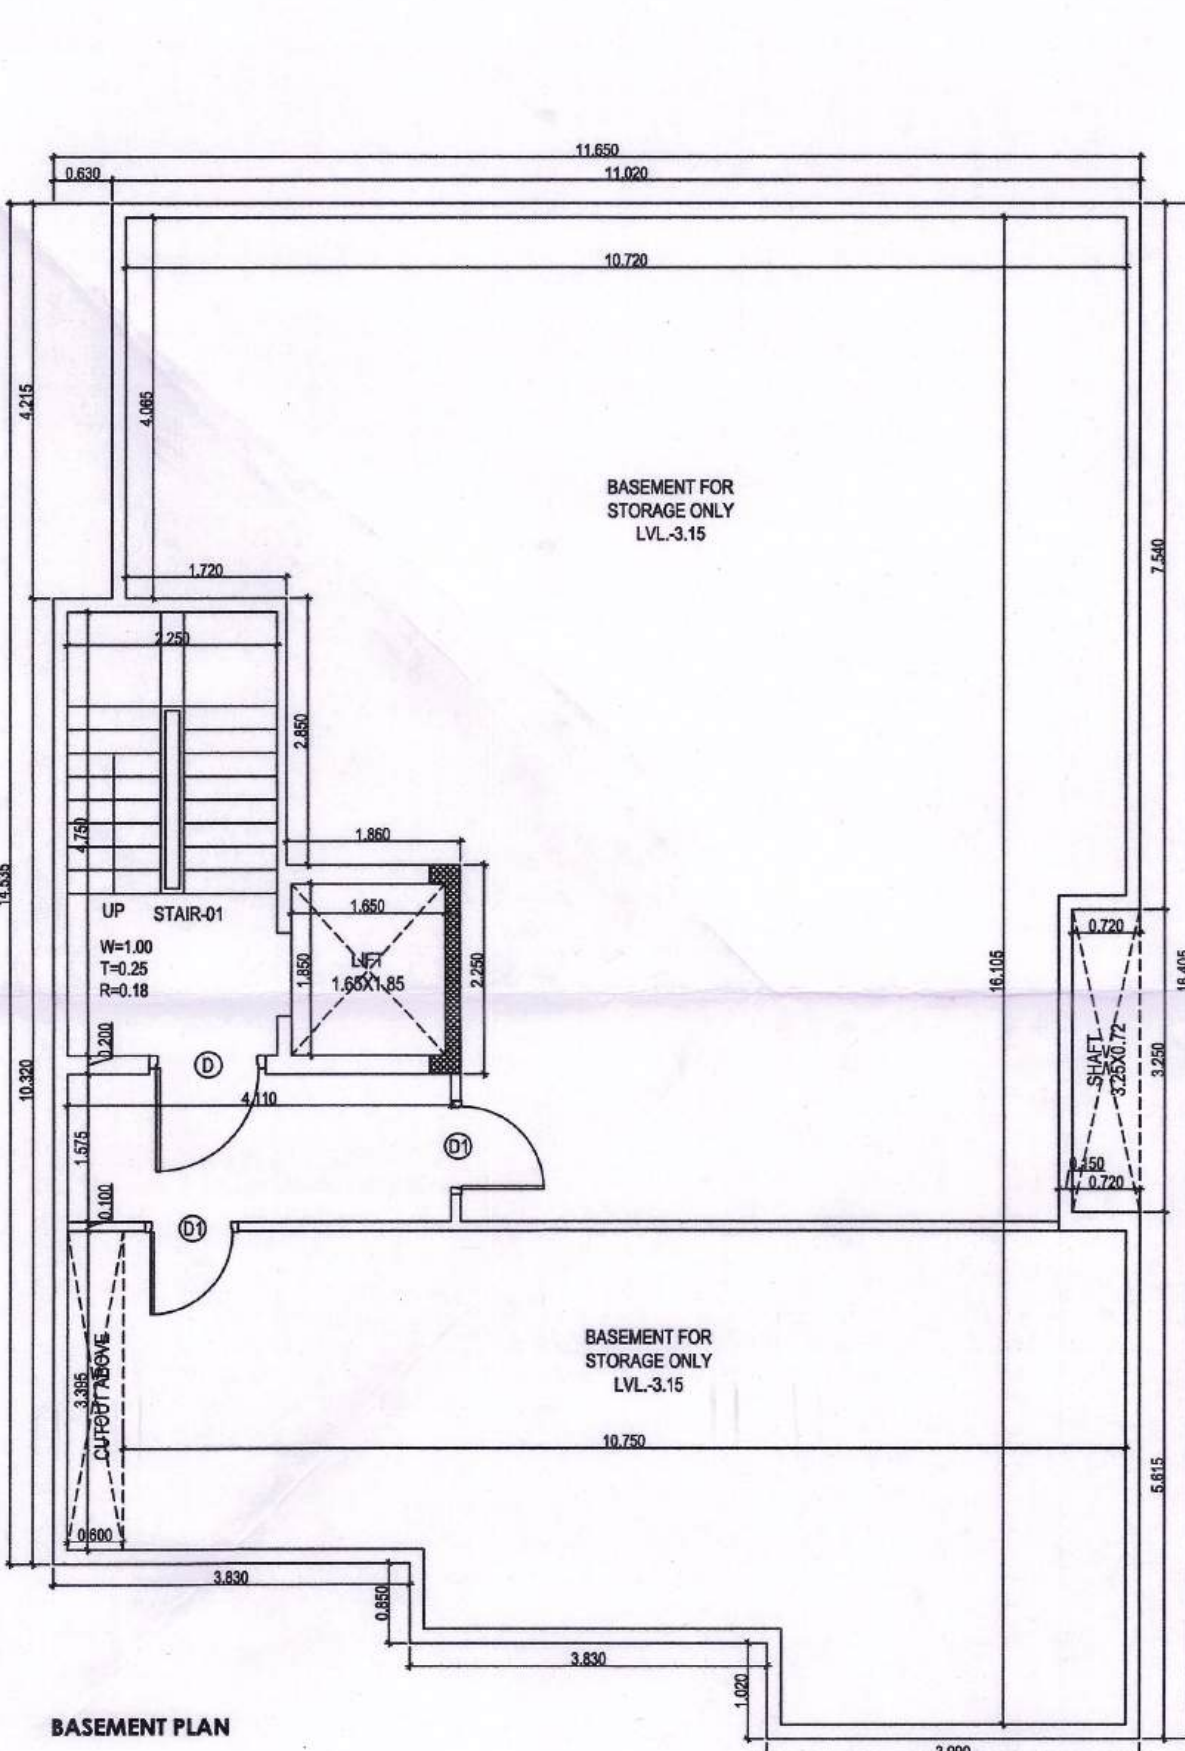
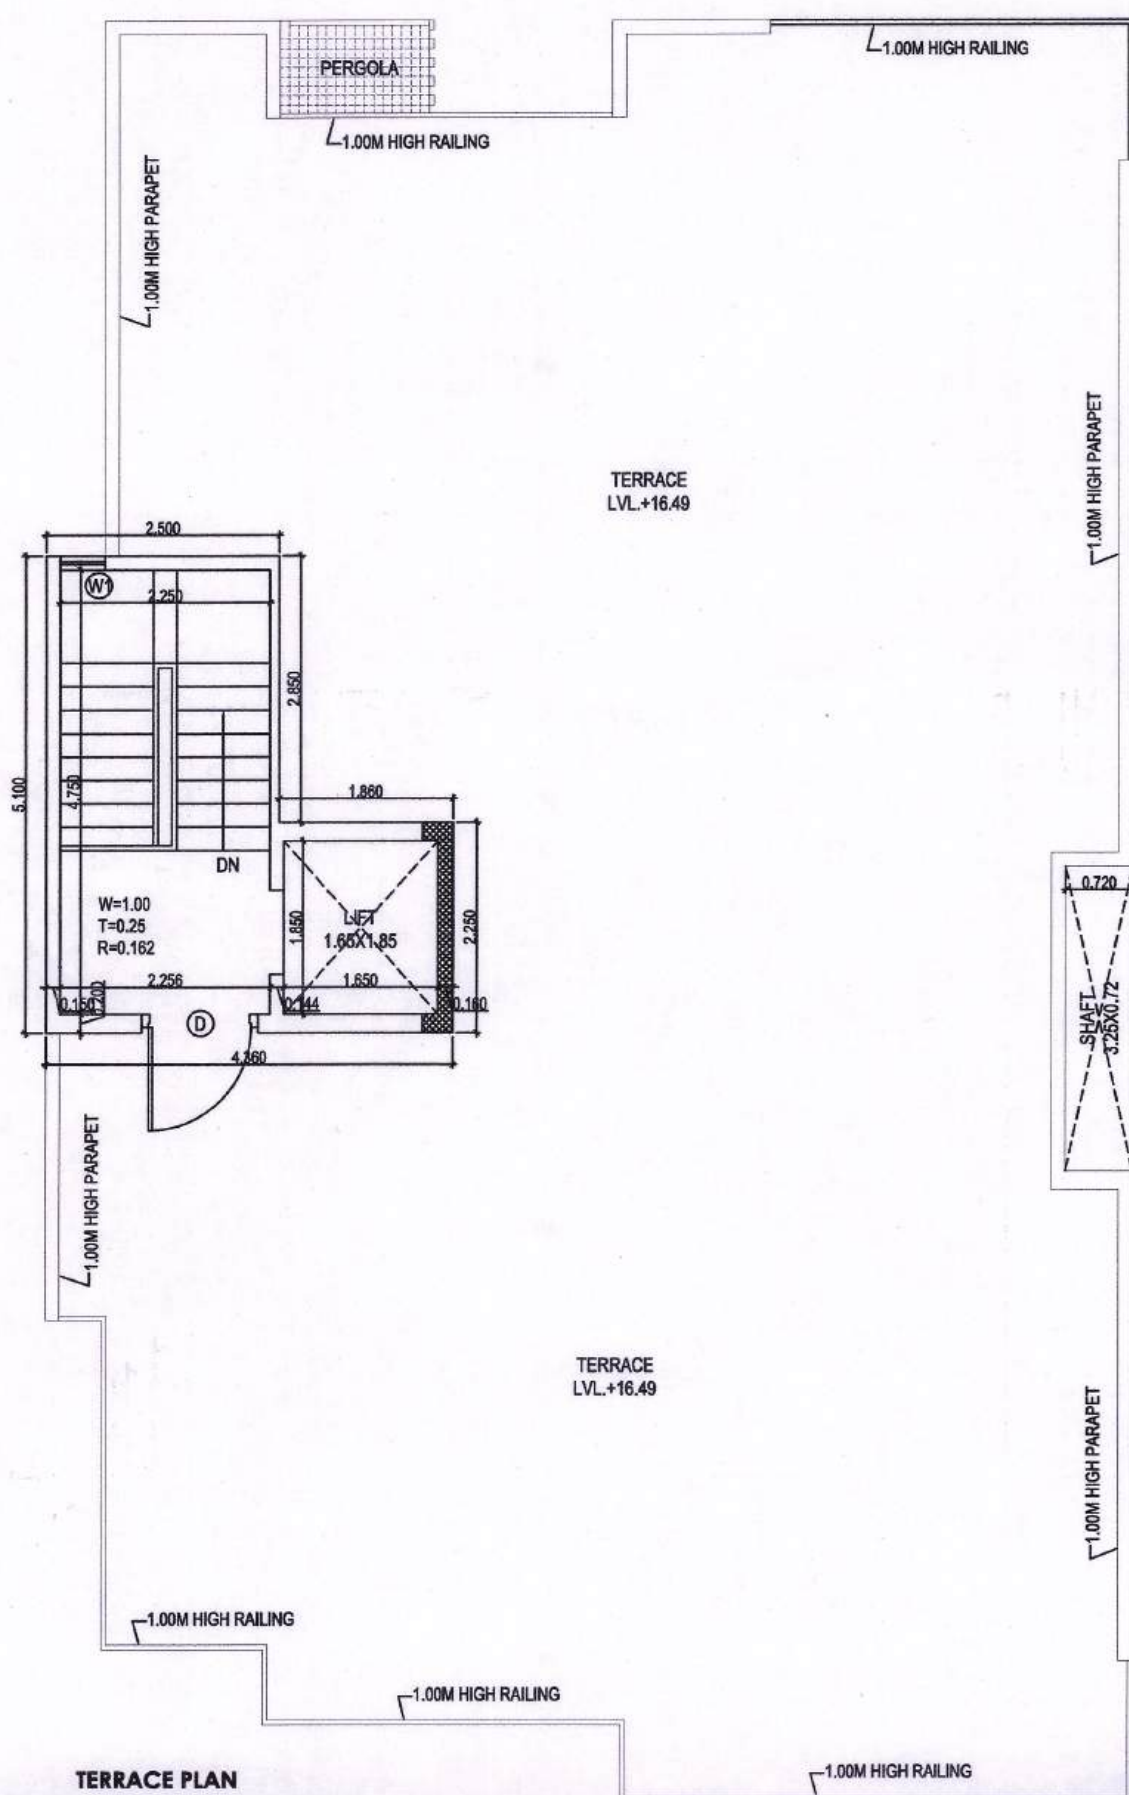


DOOR/WINDOW SCHEDULE

D	=	1.25X2.40
D1	=	1.00X2.40
D2	=	0.80X2.40
D3	=	0.90X2.40
DW	=	1.47X2.40
DW1	=	1.75X2.40
SD	=	3.00X2.40
W	=	0.74X1.80
W1	=	0.48X1.80
W2	=	0.45X1.80
W3	=	1.20X1.80
V	=	0.60X0.90
V1	=	0.57X0.90

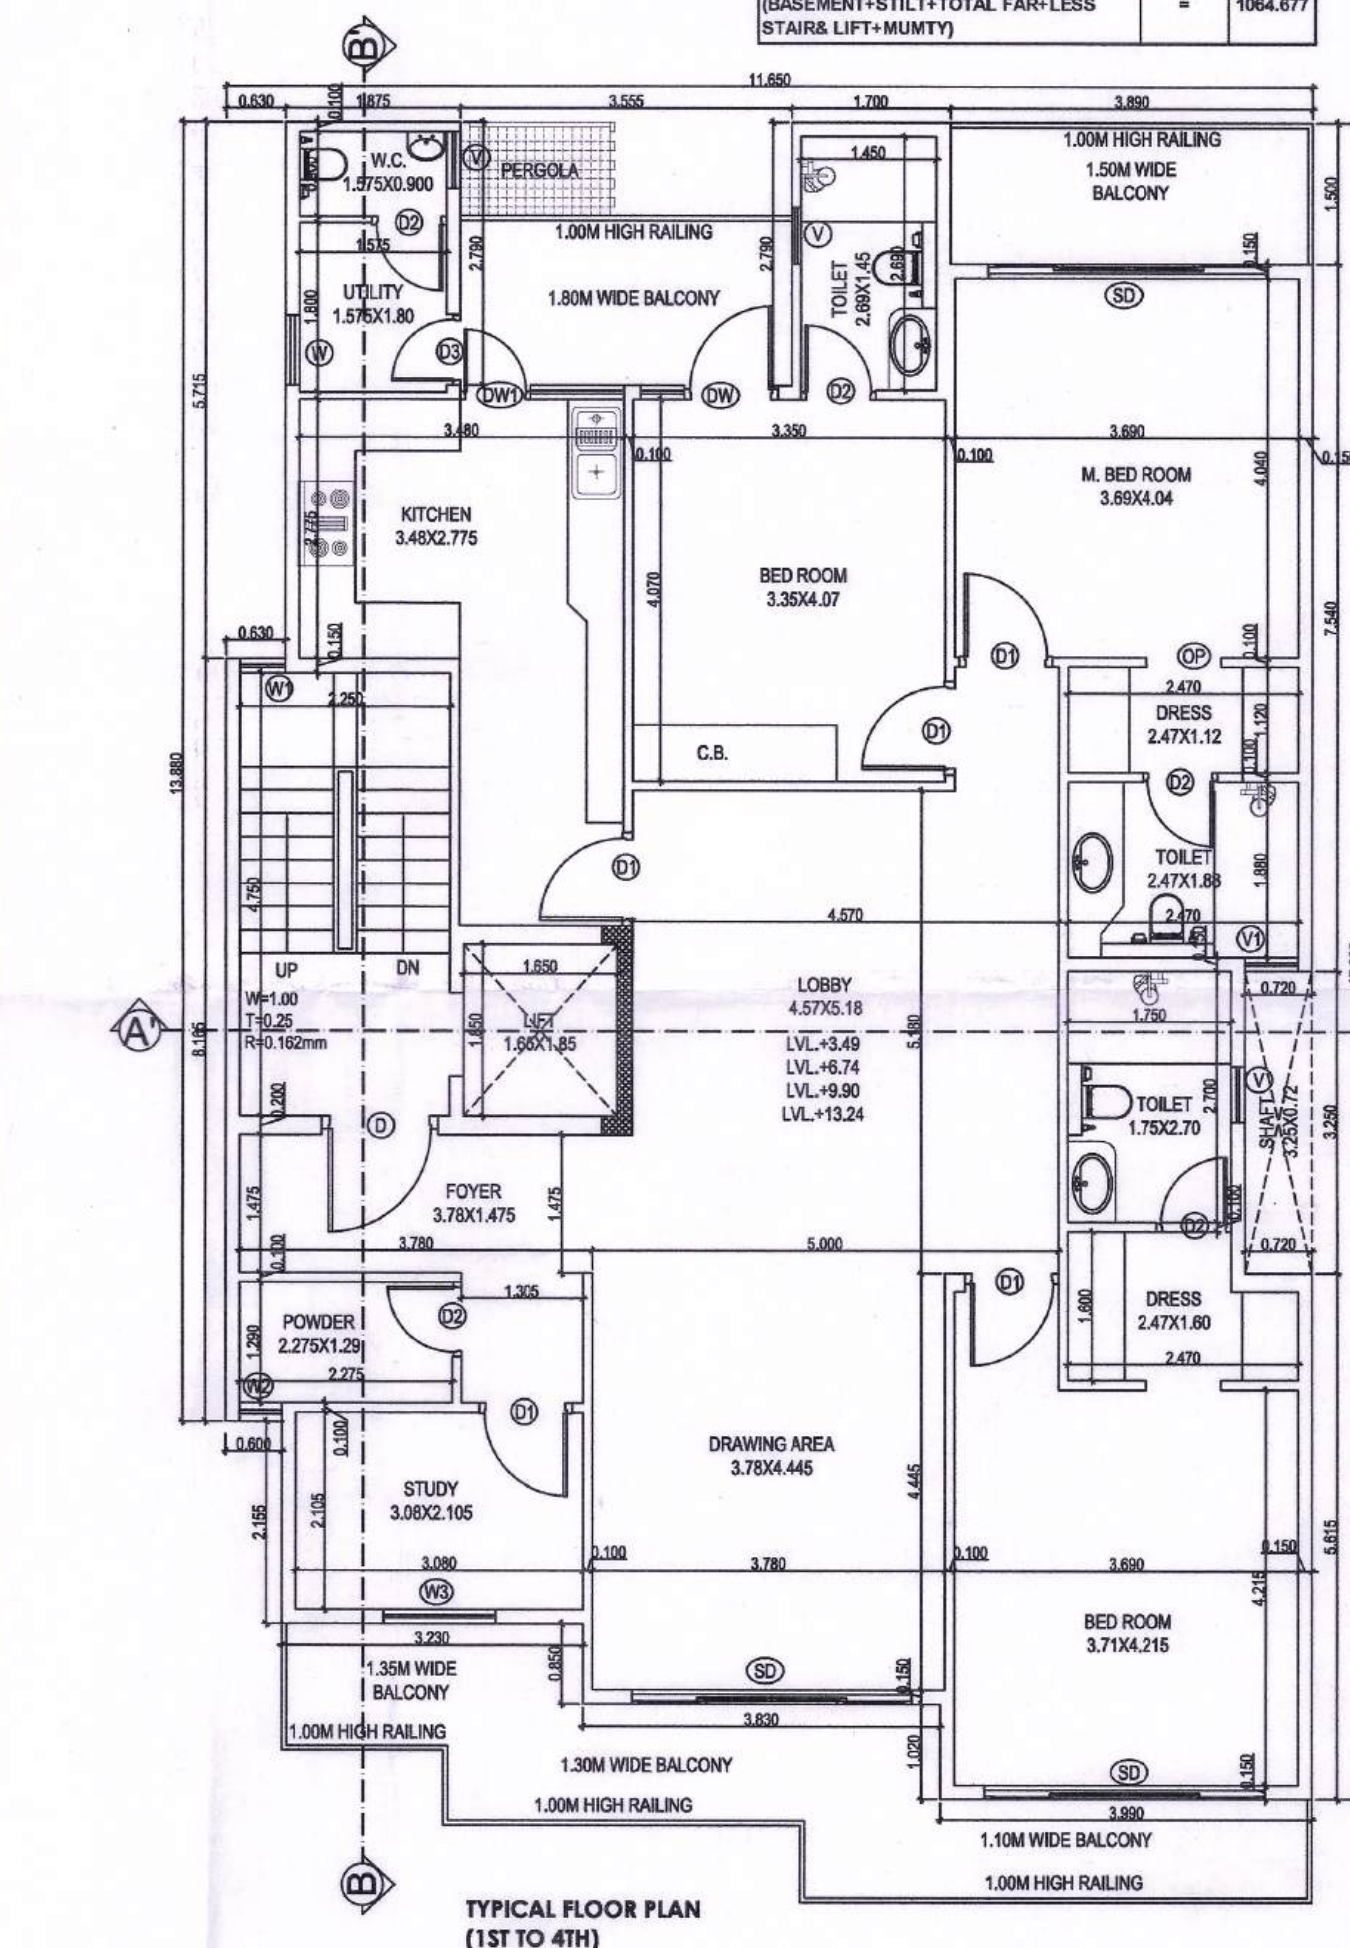

TOTAL PLOT AREA	=	25.15x22.07	2X11.65	275.067	SQMT.
PERM. F.A.R. @ 1.30%				357.5725	SQMT.
TOTAL PERMISSIBLE FAR WITH PURCHASABLE @ 2.40%				660.1356	SQMT.
PERMISSIBLE GROUND COVERAGE @ 66%				181.5373	SQMT.

S. No.	COEFF.	WIDTH	LEIGHT	NOS.	AREA IN SQMT.
ADDITIONS					
A	1	11.650	16.405	1	191.118
TOTAL ADDITIONS (X)					
DEDUCTIONS					
1	1	3.830	1.870	1	7.162
2	1	3.830	1.020	1	3.907
3	1	0.720	3.250	1	2.340
4	1	0.630	4.215	1	2.655
TOTAL DEDUCTIONS (Y)					
NET AREA ON BASEMENT FLOOR (X - Y)					

S. No.	COEFF.	WIDTH	LEIGHT	NOS.	AREA IN SQMT.
ADDITIONS					
A	1	11.650	17.905	1	208.593
TOTAL ADDITIONS (X)					
DEDUCTIONS					
1	1	0.600	2.155	1	1.293
2	1	3.830	1.870	1	7.162
3	1	3.830	1.020	1	3.907
4	1	0.720	3.250	1	2.340
5	1	3.890	1.500	1	5.835
6	1	3.555	2.790	1	9.918
7	1	0.630	5.715	1	3.600
8	1	2.250	4.750	1	10.688
9	1	1.650	1.850	1	3.053
TOTAL DEDUCTIONS (Y)					
TOTAL AREA (X - Y)					

PROPOSED STILT AREA (A1 - B1)	=	157.603
-------------------------------	---	---------

S. No.	COEFF.	WIDTH	LEIGHT	NOS.	AREA IN SQMT.
ADDITIONS					
A	1	11.650	17.905	1	208.593
TOTAL ADDITIONS (X)					
DEDUCTIONS					
1	1	0.600	2.155	1	1.293
2	1	3.830	1.870	1	7.162
3	1	3.830	1.020	1	3.907
4	1	0.720	3.250	1	2.340
5	1	3.890	1.500	1	5.835
6	1	3.555	2.790	1	9.918
7	1	0.630	5.715	1	3.600
8	1	2.250	4.750	1	10.688
9	1	1.650	1.850	1	3.053
TOTAL DEDUCTIONS (Y)					
TOTAL AREA (X - Y)					

PROPOSED COVERED AREA ON SECOND FLOOR	=	160.798
---------------------------------------	---	---------

PROPOSED COVERED AREA ON THIRD FLOOR	=	160.798
--------------------------------------	---	---------

PROPOSED COVERED AREA ON FOURTH FLOOR	=	160.798
---------------------------------------	---	---------

TOTAL PROPOSED FAR ON ALL FLOOR	=	690.126
---------------------------------	---	---------

PROPOSED LESS STAIR & LIFT AREA (NON FAR)	=	42.750
---	---	--------

PROPOSED LESS STAIR & LIFT AREA (NON FAR)	=	12.210
---	---	--------

PROPOSED LESS STAIR & LIFT AREA (NON FAR)	=	54.960
---	---	--------

PROPOSED LESS STAIR & LIFT AREA (NON FAR)	=	16.935
---	---	--------

PROPOSED LESS STAIR & LIFT AREA (NON FAR)	=	1064.677
---	---	----------

PROPOSED LESS STAIR & LIFT AREA (NON FAR)	=	1064.677
---	---	----------

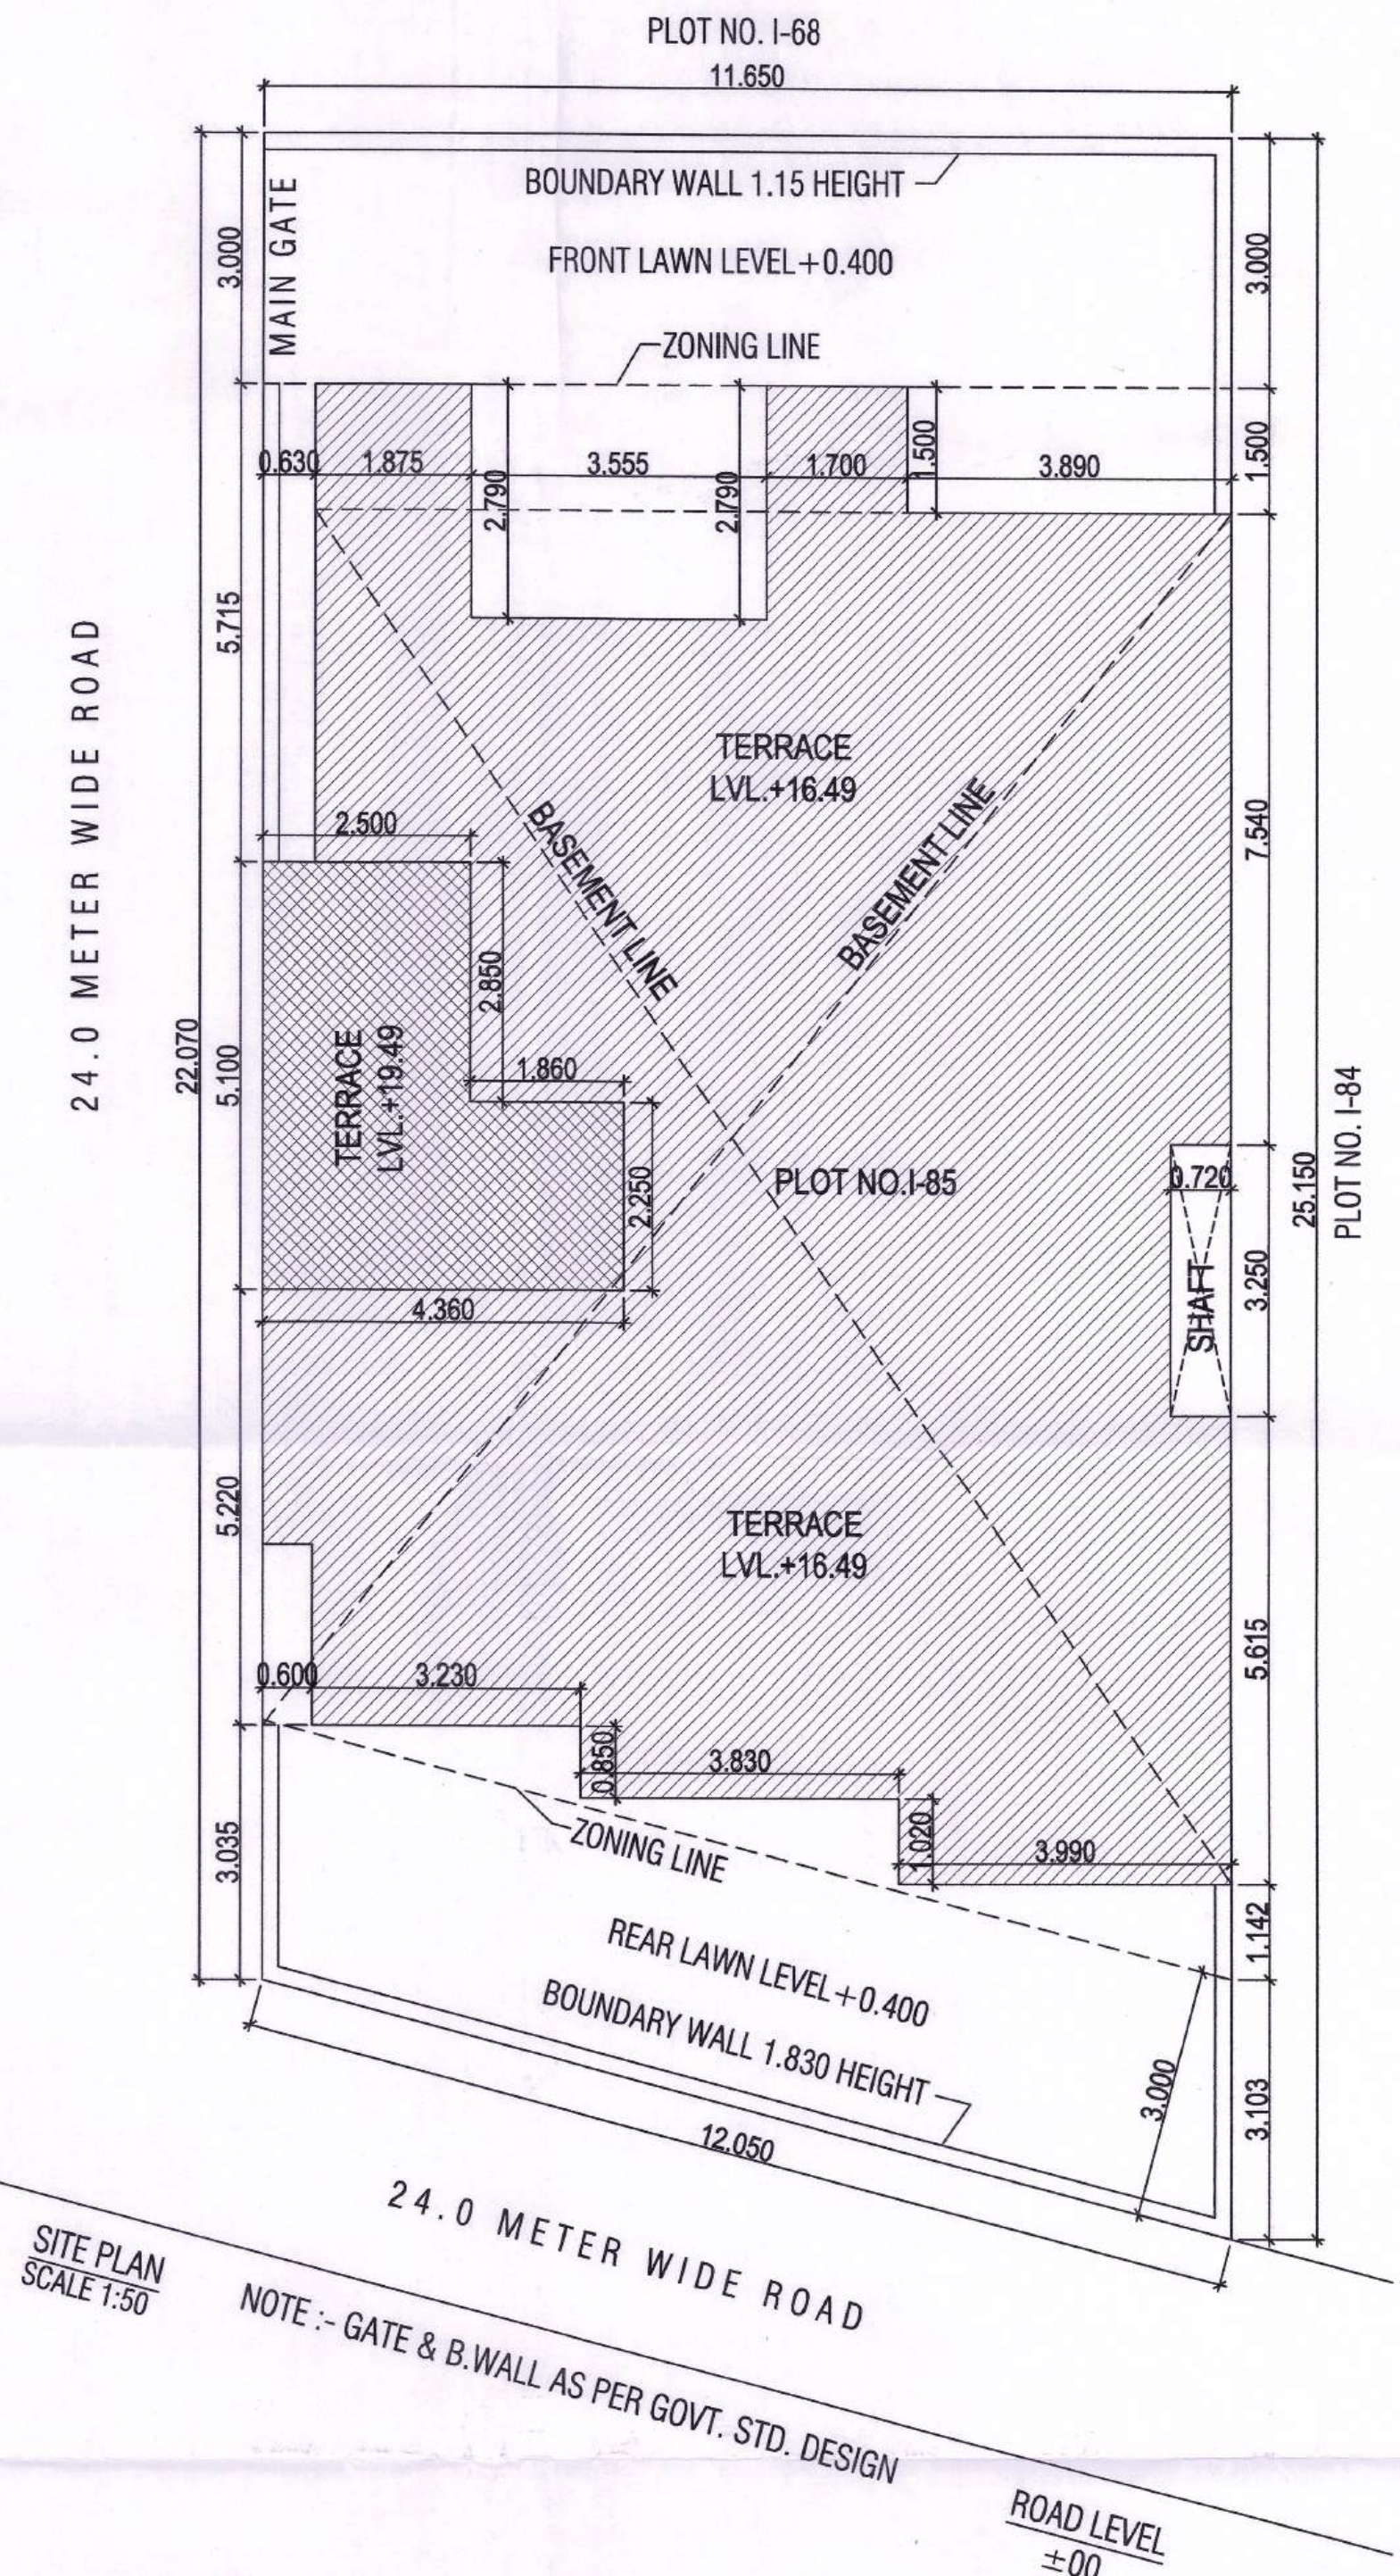

PROJECT

PROPOSED BUILDING PLAN OF PLOT NO. I-85 AREA MEASURING 275.057 SQMT. IN SECTOR - 63, GURUGRAM (HARYANA) FOR M/S ADANI BRAHMA SYNERGY PVT. LTD.

ARCHITECT'S/SUPERVISOR SEAL & SIGNATURE



OWNER/AUTH. SIGN.

Architect Pallavi Pujara CA/2011/53312

Scale : 1 : 50

Drawing Title:- FLOOR PLANS & AREA DETAILS

Drawing No:- A-01

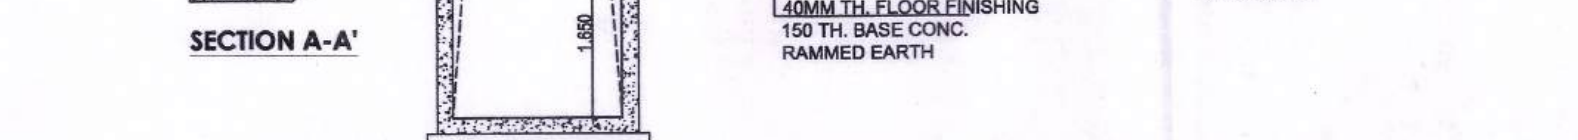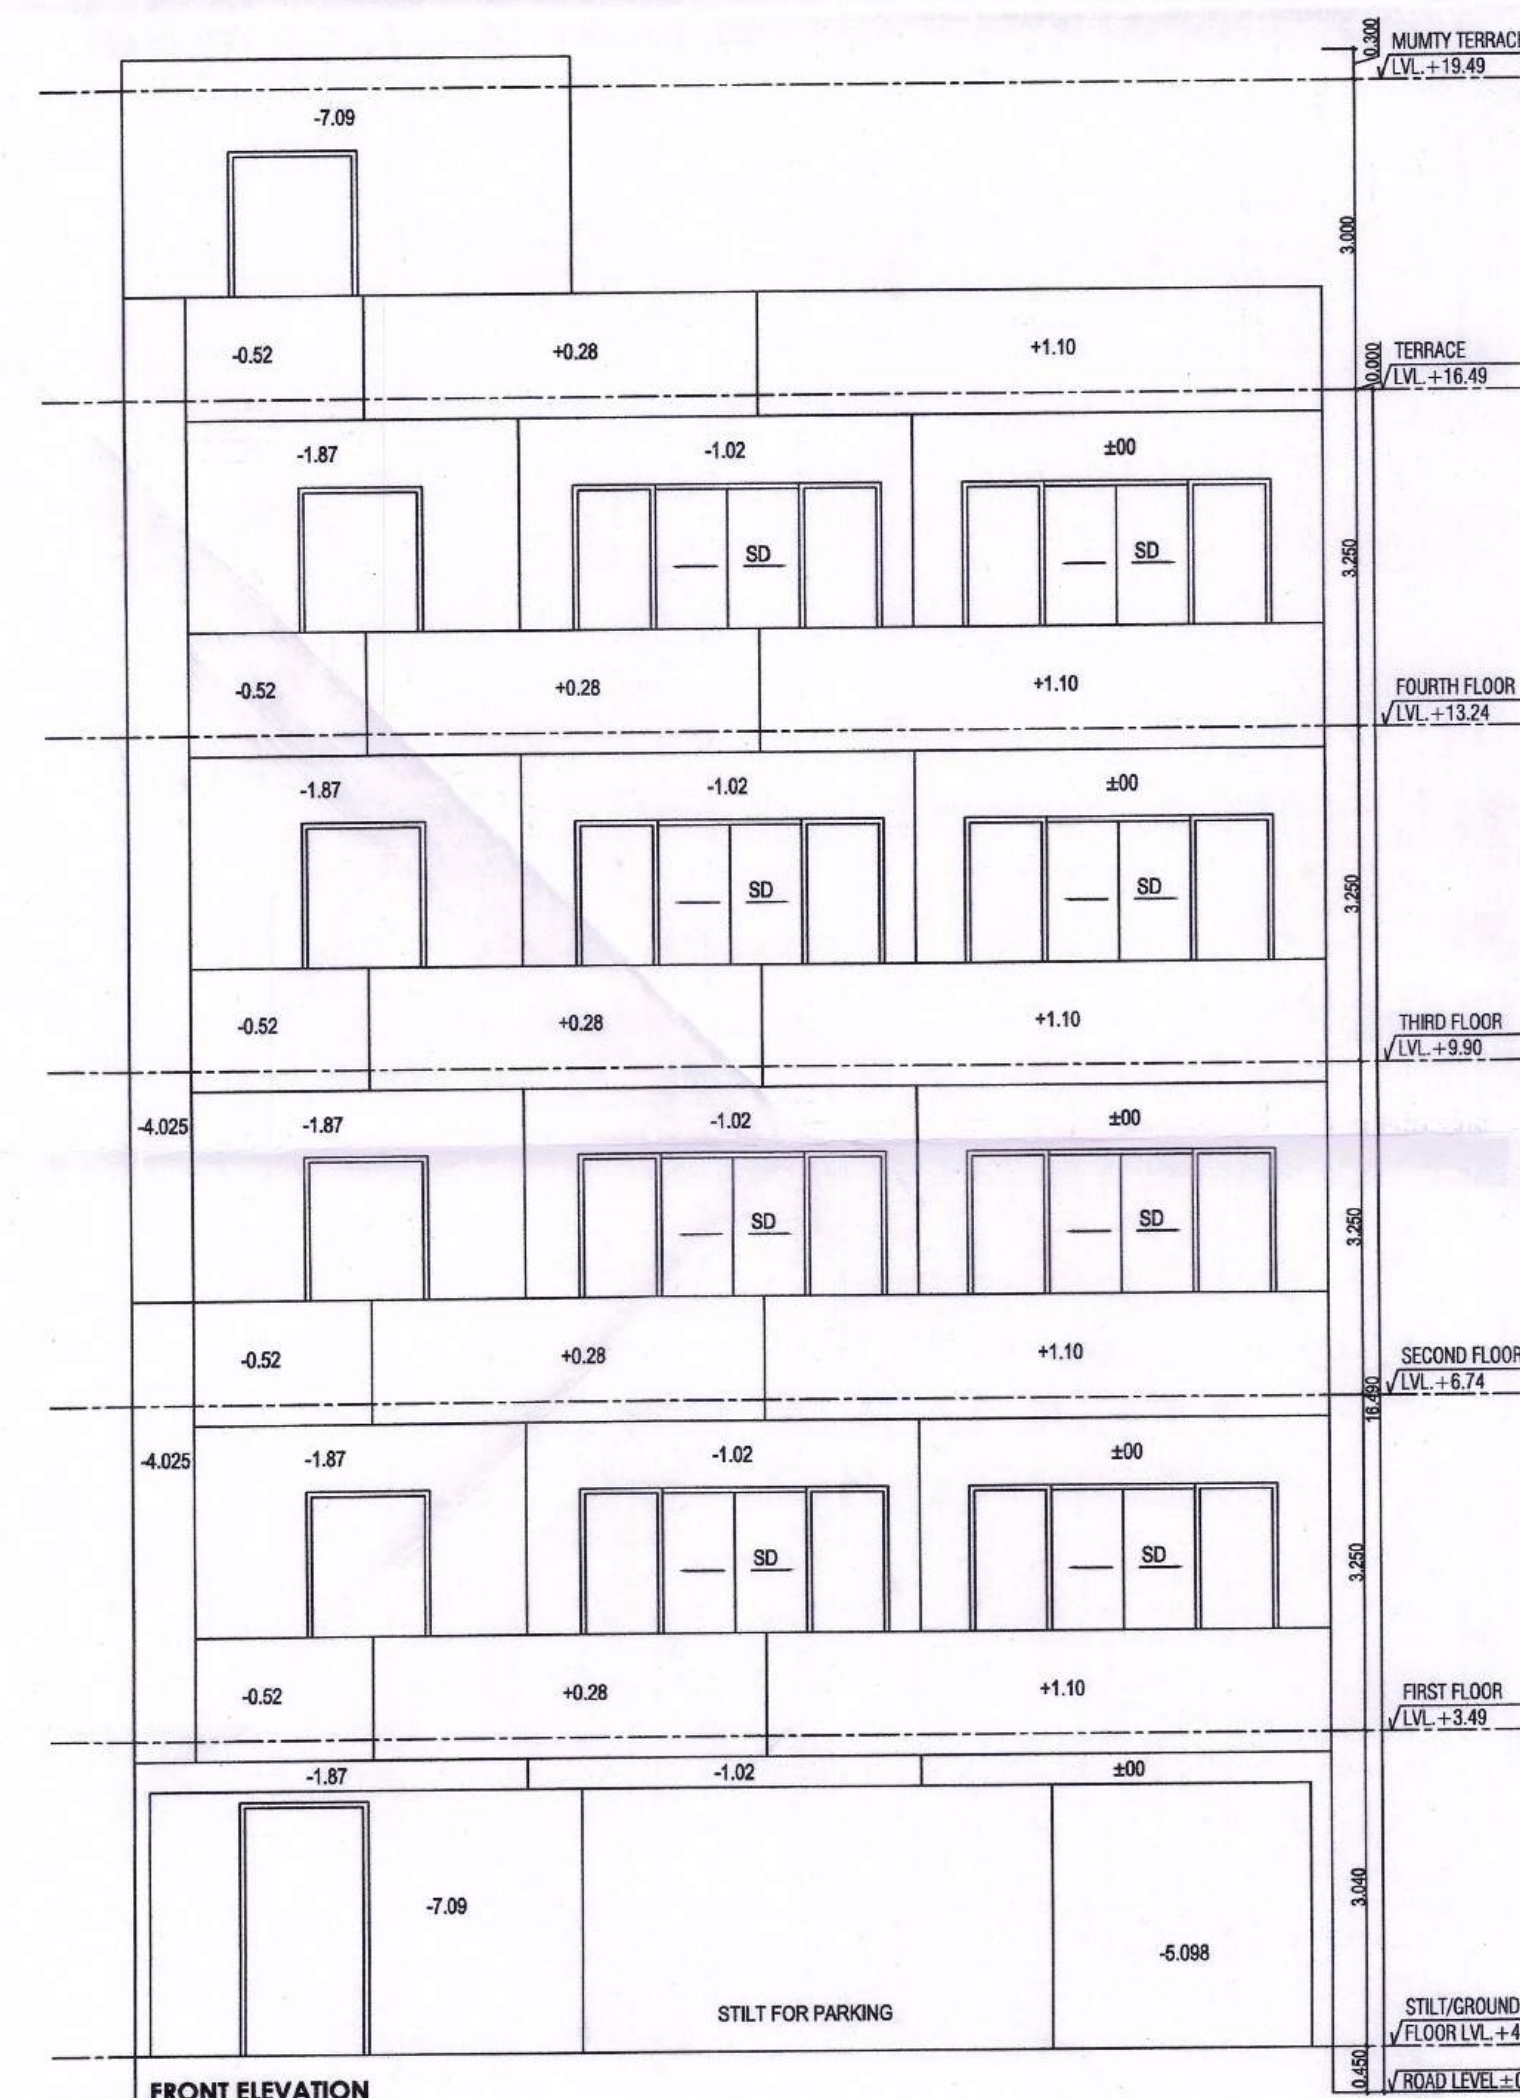

Scale :		1 : 50
Drawing Title:- SECTIONS & ELEVATIONS		Drawing No:- A-02