

Note -  
1. BUILDING WILL BE DESIGNED (STRUCTURES) AS PER RELEVANT IS CODES FOR EARTH QUAKE RESISTANCE.

**PROJECT**  
REVISED BUILDING PLANS OF COMMERCIAL  
CONCRETE/STEEL STRUCTURE 7.4875 ACRES LICENCE NO  
LICENCE NO 238 OF 2007 DATED 25.10.2007 LICENCE  
NO 241 OF 2007 DATED 25.10.2007 & LICENCE NO 198 IN  
SECTION 24B, GURUGRAM MUNICIPAL CORPORATION  
BEING DEVELOPED BY PIONEER URBAN LAND &  
INFRASTRUCTURE LTD  
**CLIENT**  
PIONEER URBAN LAND & INFRASTRUCTURE LTD.  
Pioneer Urban  
Ground Floor  
Near DDA Course Extension Road,  
Gurgaon - 122001 Haryana


**DESIGN ARCHITECT**  
RSP Design Consultants  
(India) Pvt. Ltd  
101, First Floor, Bhatia Business Tower, Sector - 46, Sohna Road  
Gurgaon - 122009, Haryana  
Tel: 2099888, 242-2228818  
E-MAIL: rsp@rspindia.com

**ASSOCIATE ARCHITECT**  
RSIMIS ARCHITECTS  
RSM'S ARCHITECTS PVT. LTD.  
69 Noida Noida, Bhronani Kuri  
(Behind D2), Vasant Kunj,  
New Delhi-110070, 263898617  
WWW.RSM'S-ARCH.COM

**ARCHITECT'S SEAL**  
DATE: 22/11/24  
DRAWN BY: [Signature]  
CHECKED BY: [Signature]  
DATE: 22/11/24  
DATE: 22/11/24

**OWNER'S SEAL**  
DATE: 22/11/24  
DATE: 22/11/24

Drawing No: WT-11  
Scale: 1:100  
Drawing Title: 34TH, 36TH & 38TH FLOOR PLANS & AREA CALCULATION (TOWER WEST)

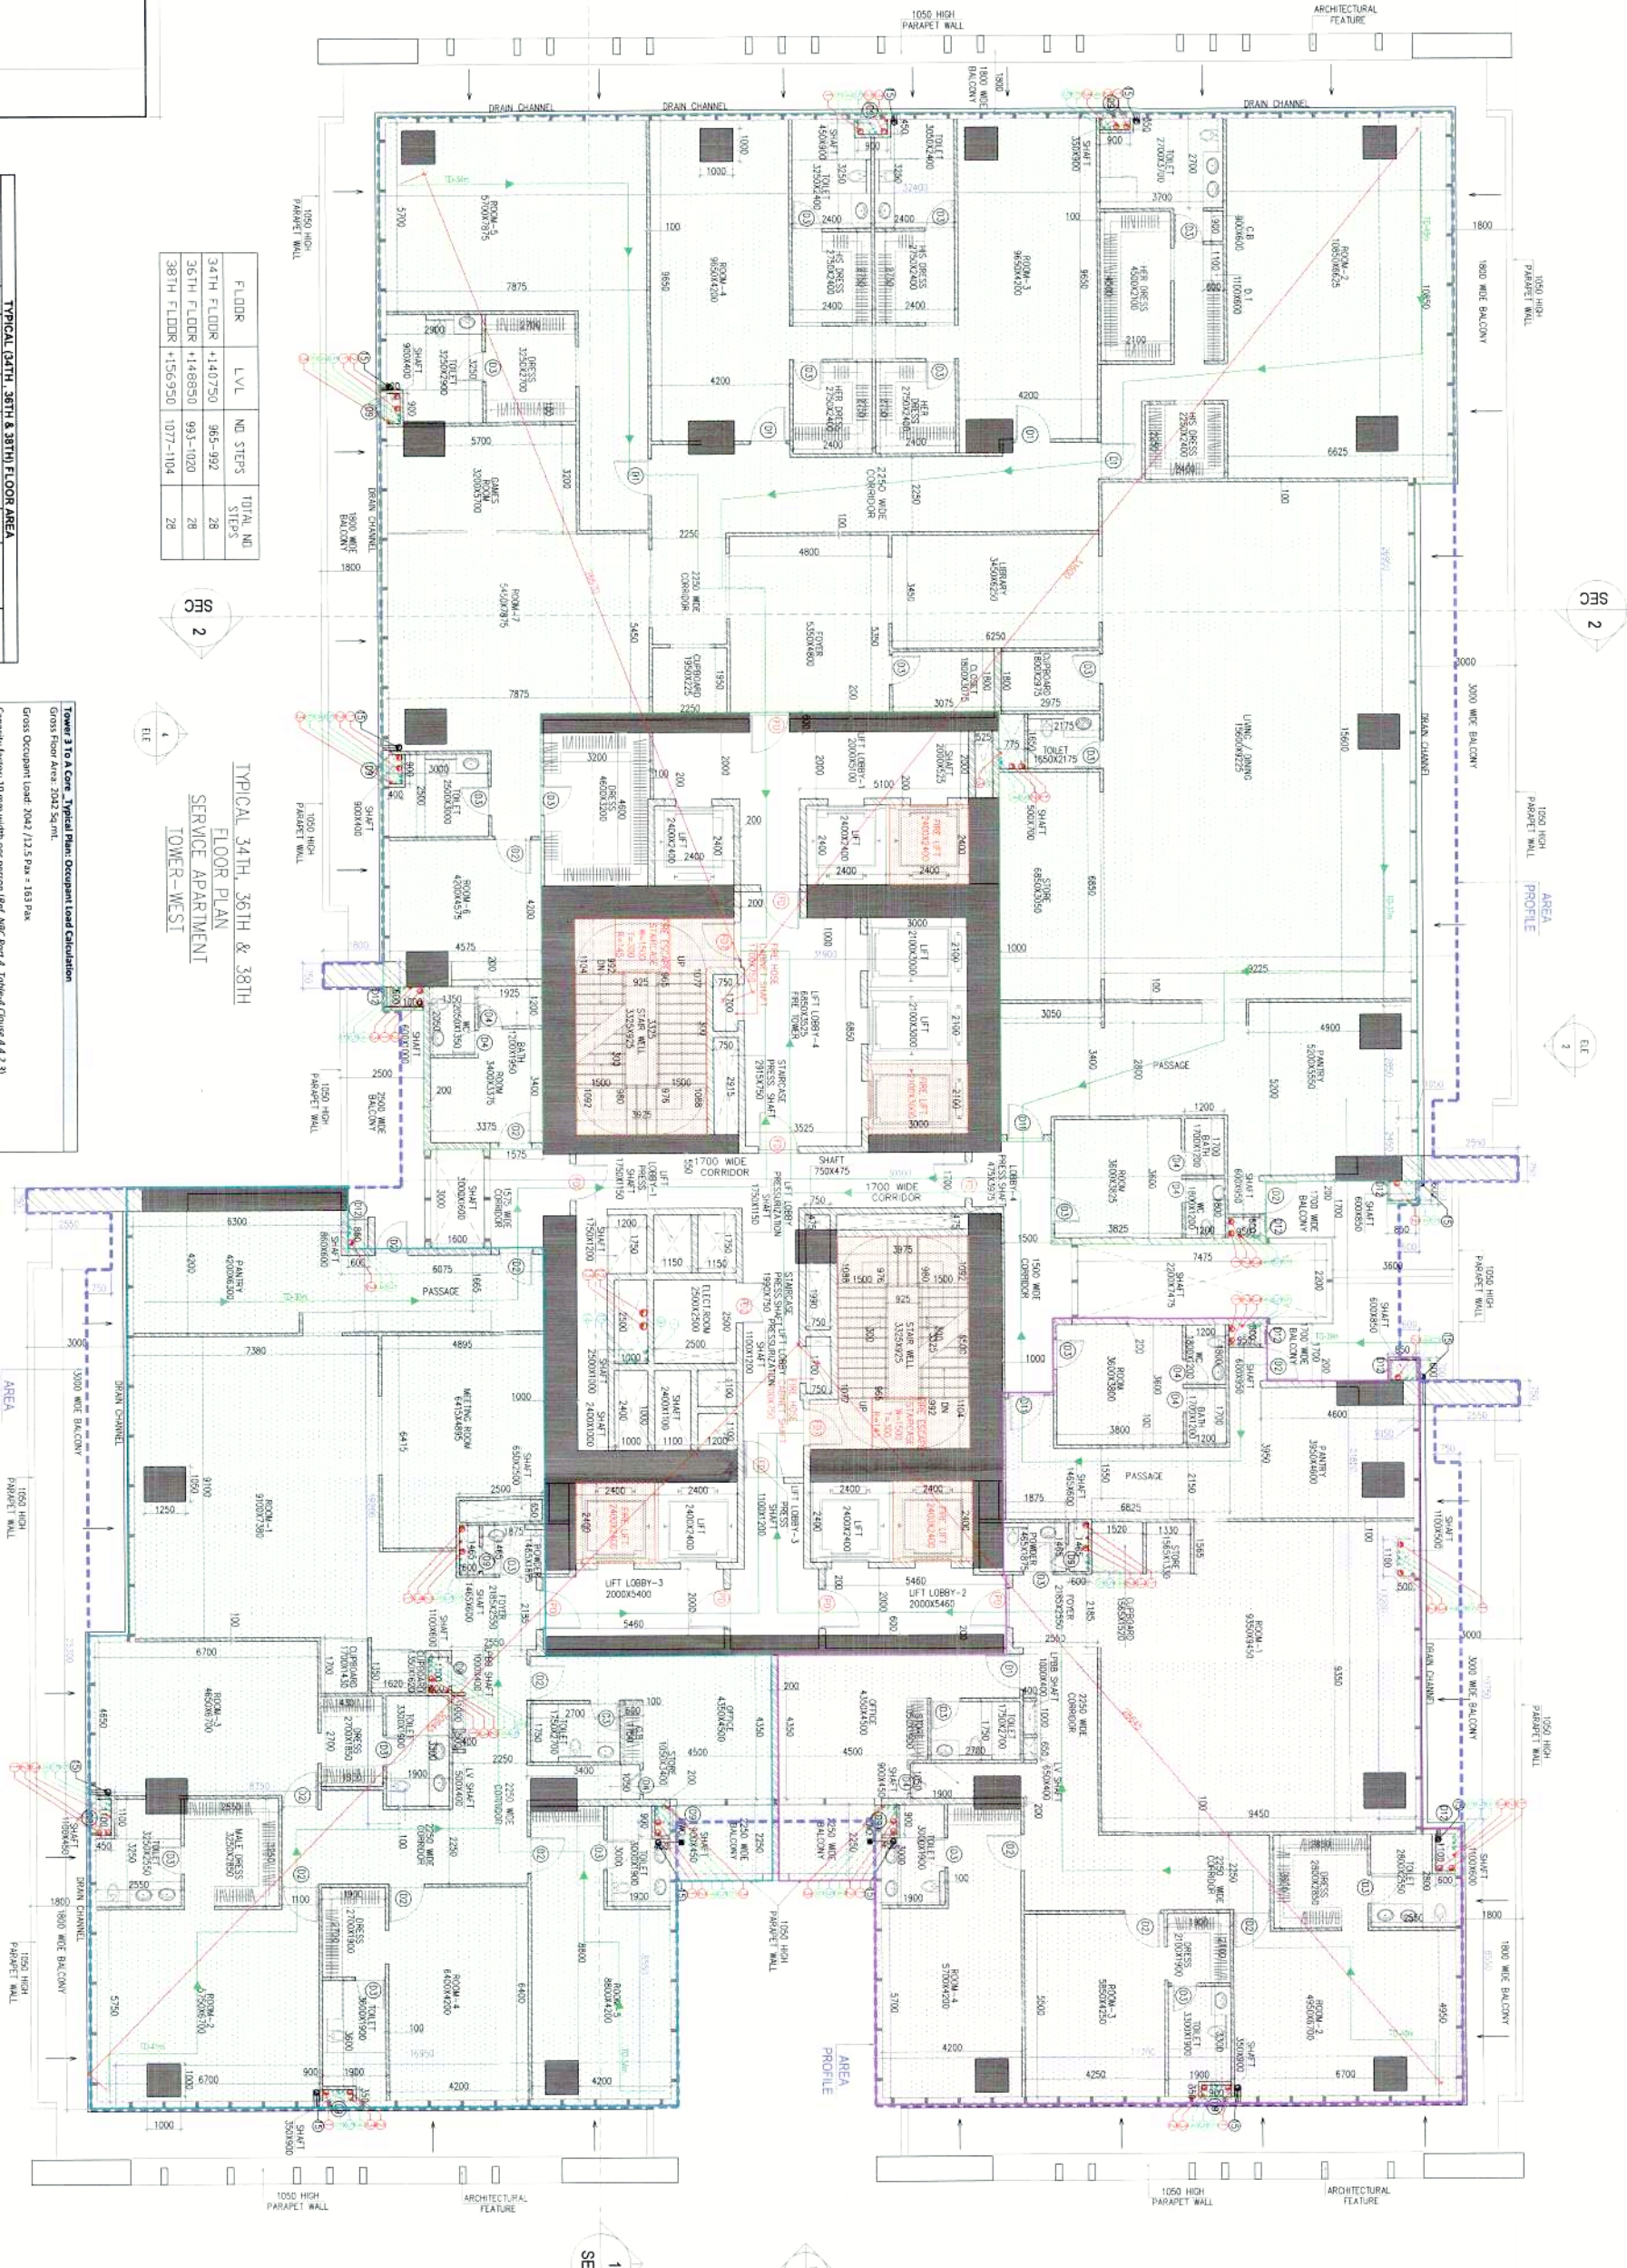


**SCHEDULE OF JOINTS**

NO.	DESCRIPTION	LOCATION
1	JOINT AT CORNER	CORNER
2	JOINT AT WALL	WALL
3	JOINT AT COLUMN	COLUMN
4	JOINT AT BEAM	BEAM
5	JOINT AT SLAB	SLAB
6	JOINT AT STAIR	STAIR
7	JOINT AT ELEVATOR	ELEVATOR
8	JOINT AT SERVICE	SERVICE
9	JOINT AT CORNER	CORNER
10	JOINT AT WALL	WALL
11	JOINT AT COLUMN	COLUMN
12	JOINT AT BEAM	BEAM
13	JOINT AT SLAB	SLAB
14	JOINT AT STAIR	STAIR
15	JOINT AT ELEVATOR	ELEVATOR
16	JOINT AT SERVICE	SERVICE
17	JOINT AT CORNER	CORNER
18	JOINT AT WALL	WALL
19	JOINT AT COLUMN	COLUMN
20	JOINT AT BEAM	BEAM
21	JOINT AT SLAB	SLAB
22	JOINT AT STAIR	STAIR
23	JOINT AT ELEVATOR	ELEVATOR
24	JOINT AT SERVICE	SERVICE
25	JOINT AT CORNER	CORNER
26	JOINT AT WALL	WALL
27	JOINT AT COLUMN	COLUMN
28	JOINT AT BEAM	BEAM
29	JOINT AT SLAB	SLAB
30	JOINT AT STAIR	STAIR
31	JOINT AT ELEVATOR	ELEVATOR
32	JOINT AT SERVICE	SERVICE
33	JOINT AT CORNER	CORNER
34	JOINT AT WALL	WALL
35	JOINT AT COLUMN	COLUMN
36	JOINT AT BEAM	BEAM
37	JOINT AT SLAB	SLAB
38	JOINT AT STAIR	STAIR
39	JOINT AT ELEVATOR	ELEVATOR
40	JOINT AT SERVICE	SERVICE

**SCALE OF JOINTS CONNECTION**  
• JOINT AT CORNER: 300mm  
• JOINT AT WALL: 300mm  
• JOINT AT COLUMN: 300mm  
• JOINT AT BEAM: 300mm  
• JOINT AT SLAB: 300mm  
• JOINT AT STAIR: 300mm  
• JOINT AT ELEVATOR: 300mm  
• JOINT AT SERVICE: 300mm

TYPICAL 34TH, 36TH & 38TH FLOOR PLAN SERVICE APARTMENT TOWER WEST

**Area Calculation**  
Gross Area: 2117.11 SQM  
Net Area: 1818.51 SQM  
Total Area: 3935.62 SQM

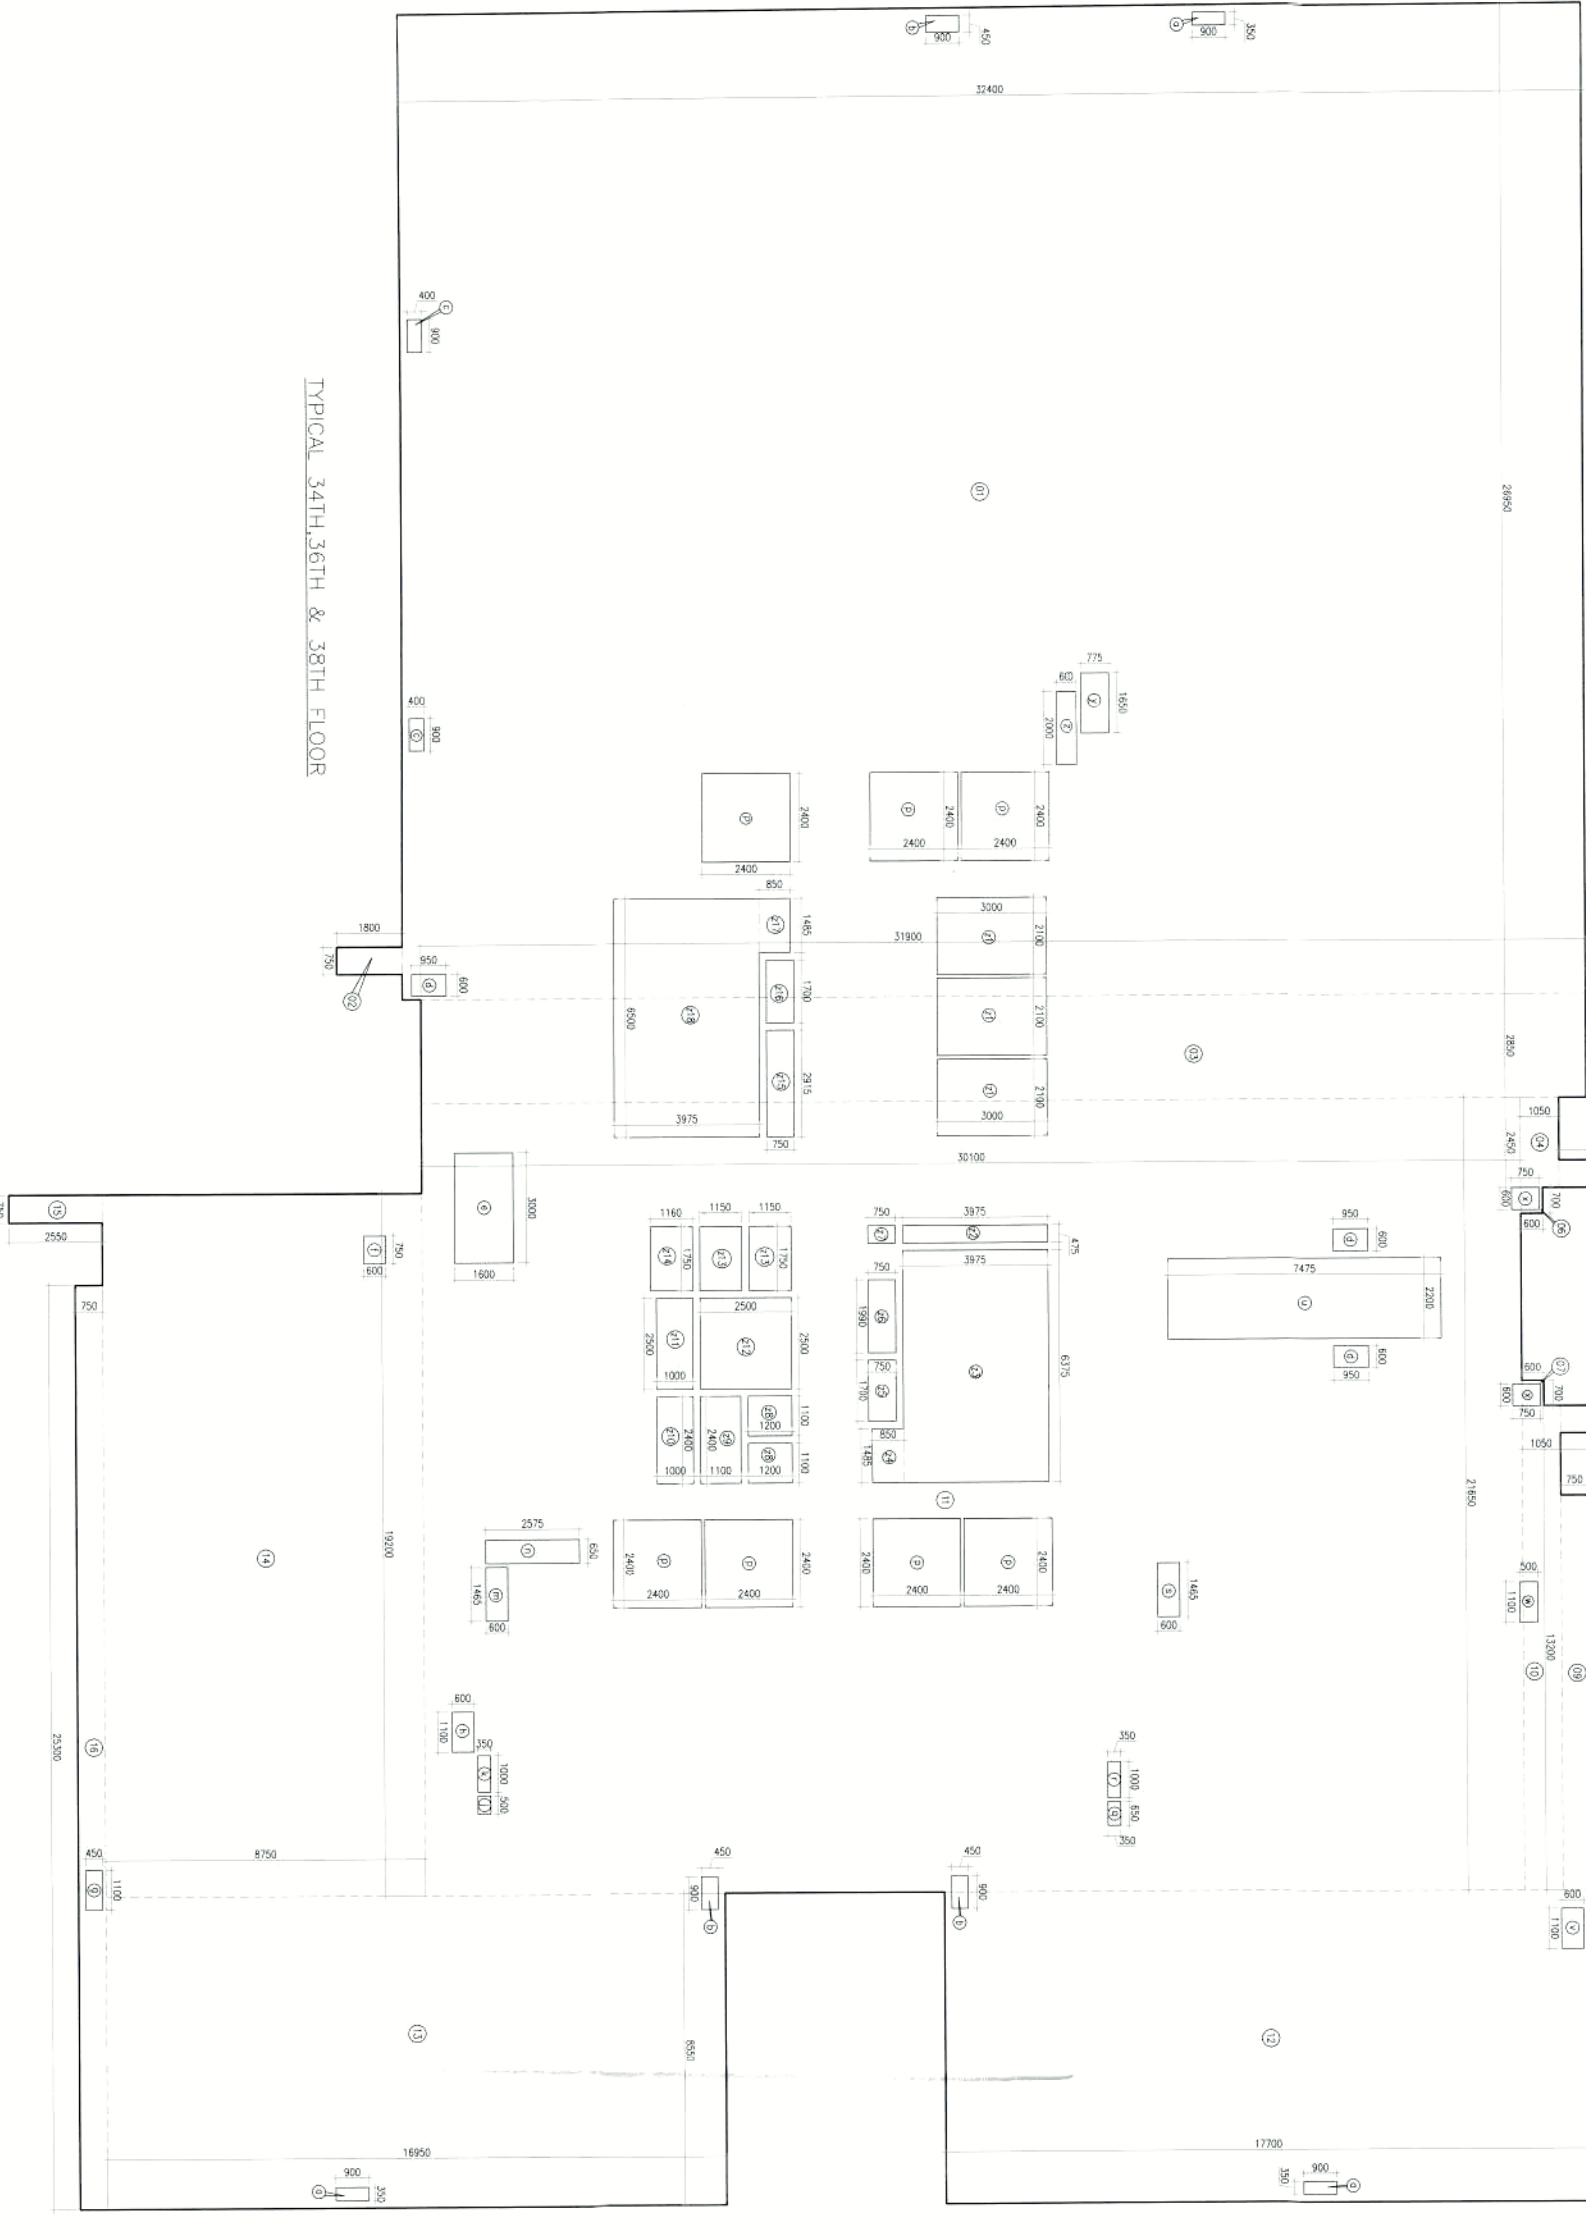

**TYPICAL LIGHT, SHIN & SHIN FLOOR AREA**

NO.	DESCRIPTION	AREA (SQM)	UNIT
1	AREA 1	1000.00	SQM
2	AREA 2	1000.00	SQM
3	AREA 3	1000.00	SQM
240	AREA 240	1000.00	SQM
241	AREA 241	1000.00	