

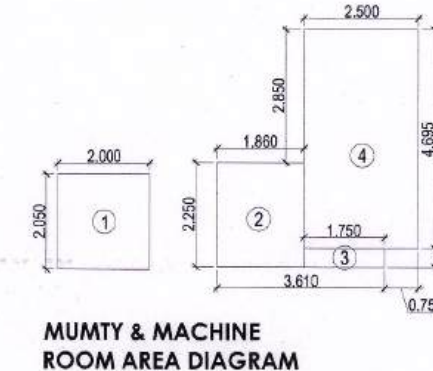
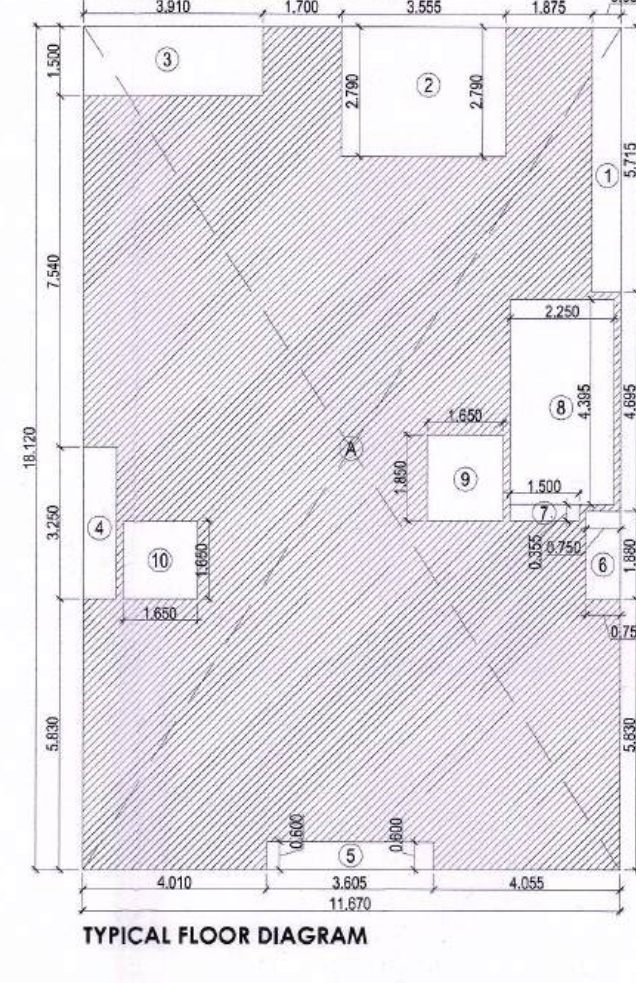
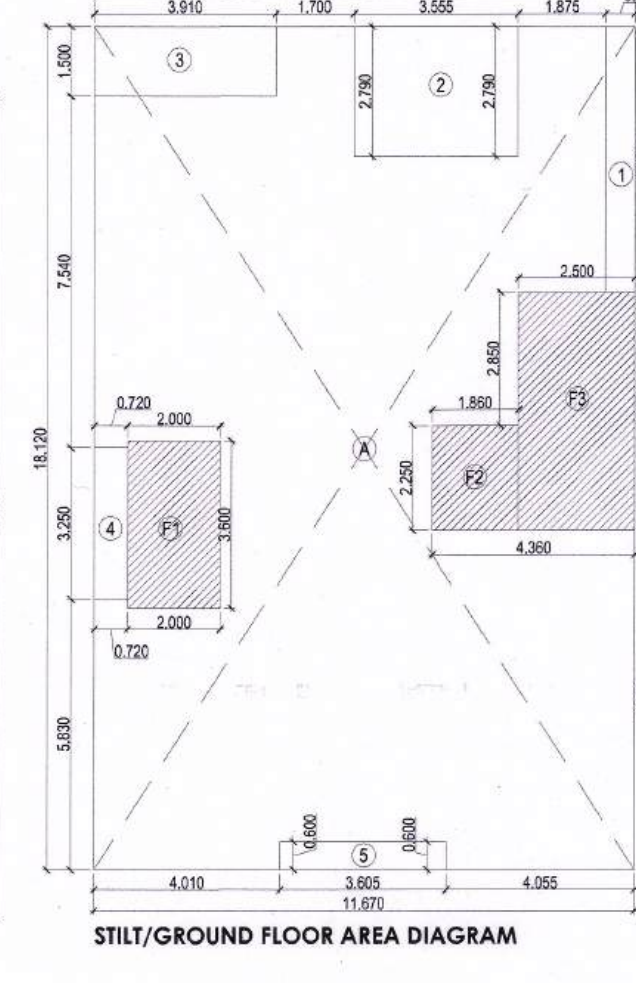
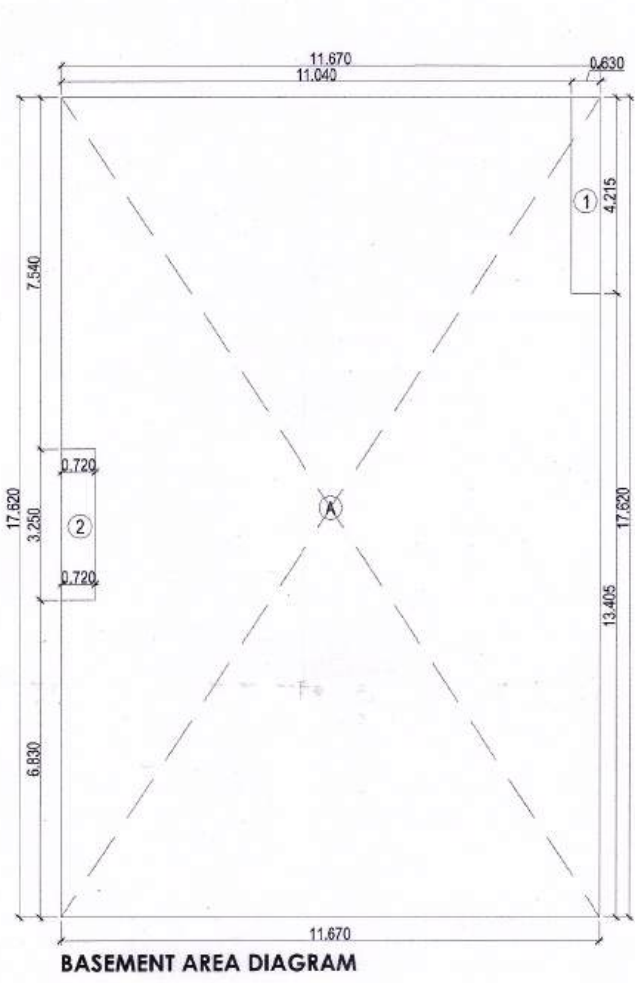
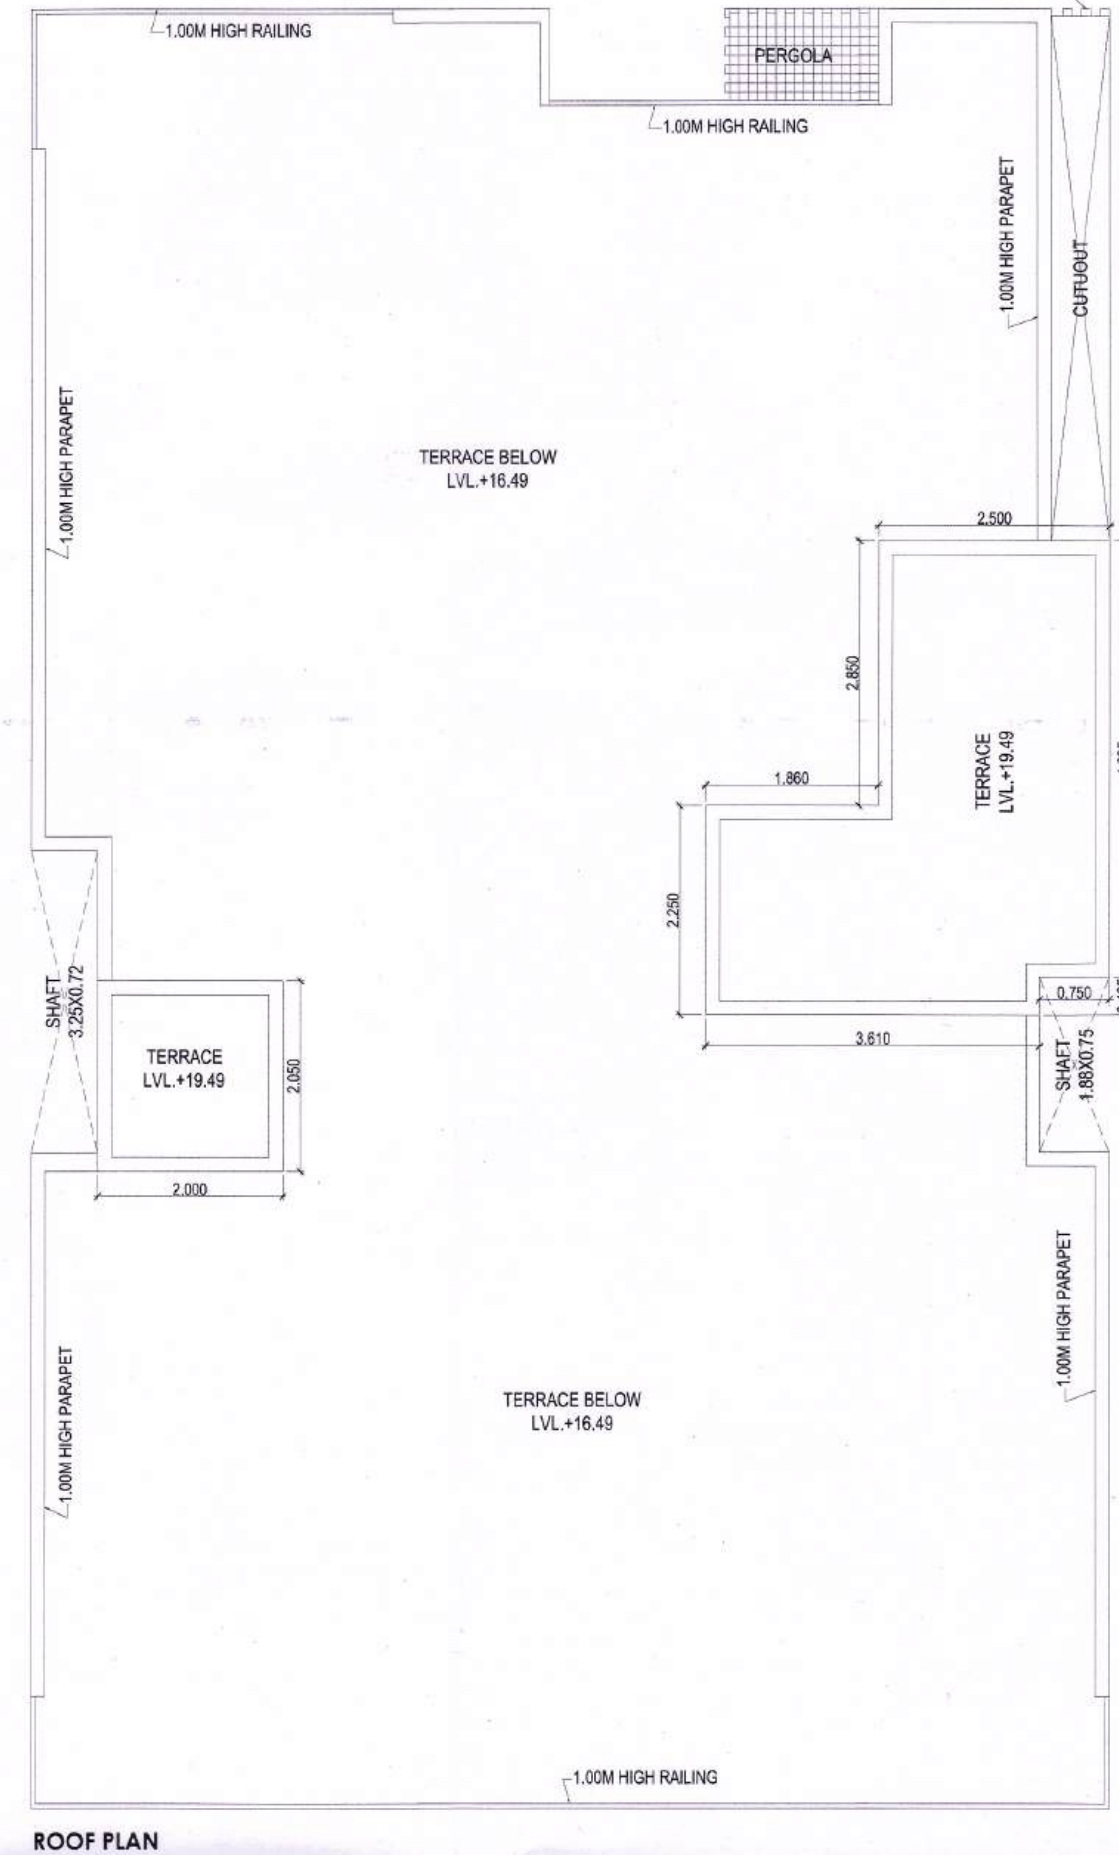
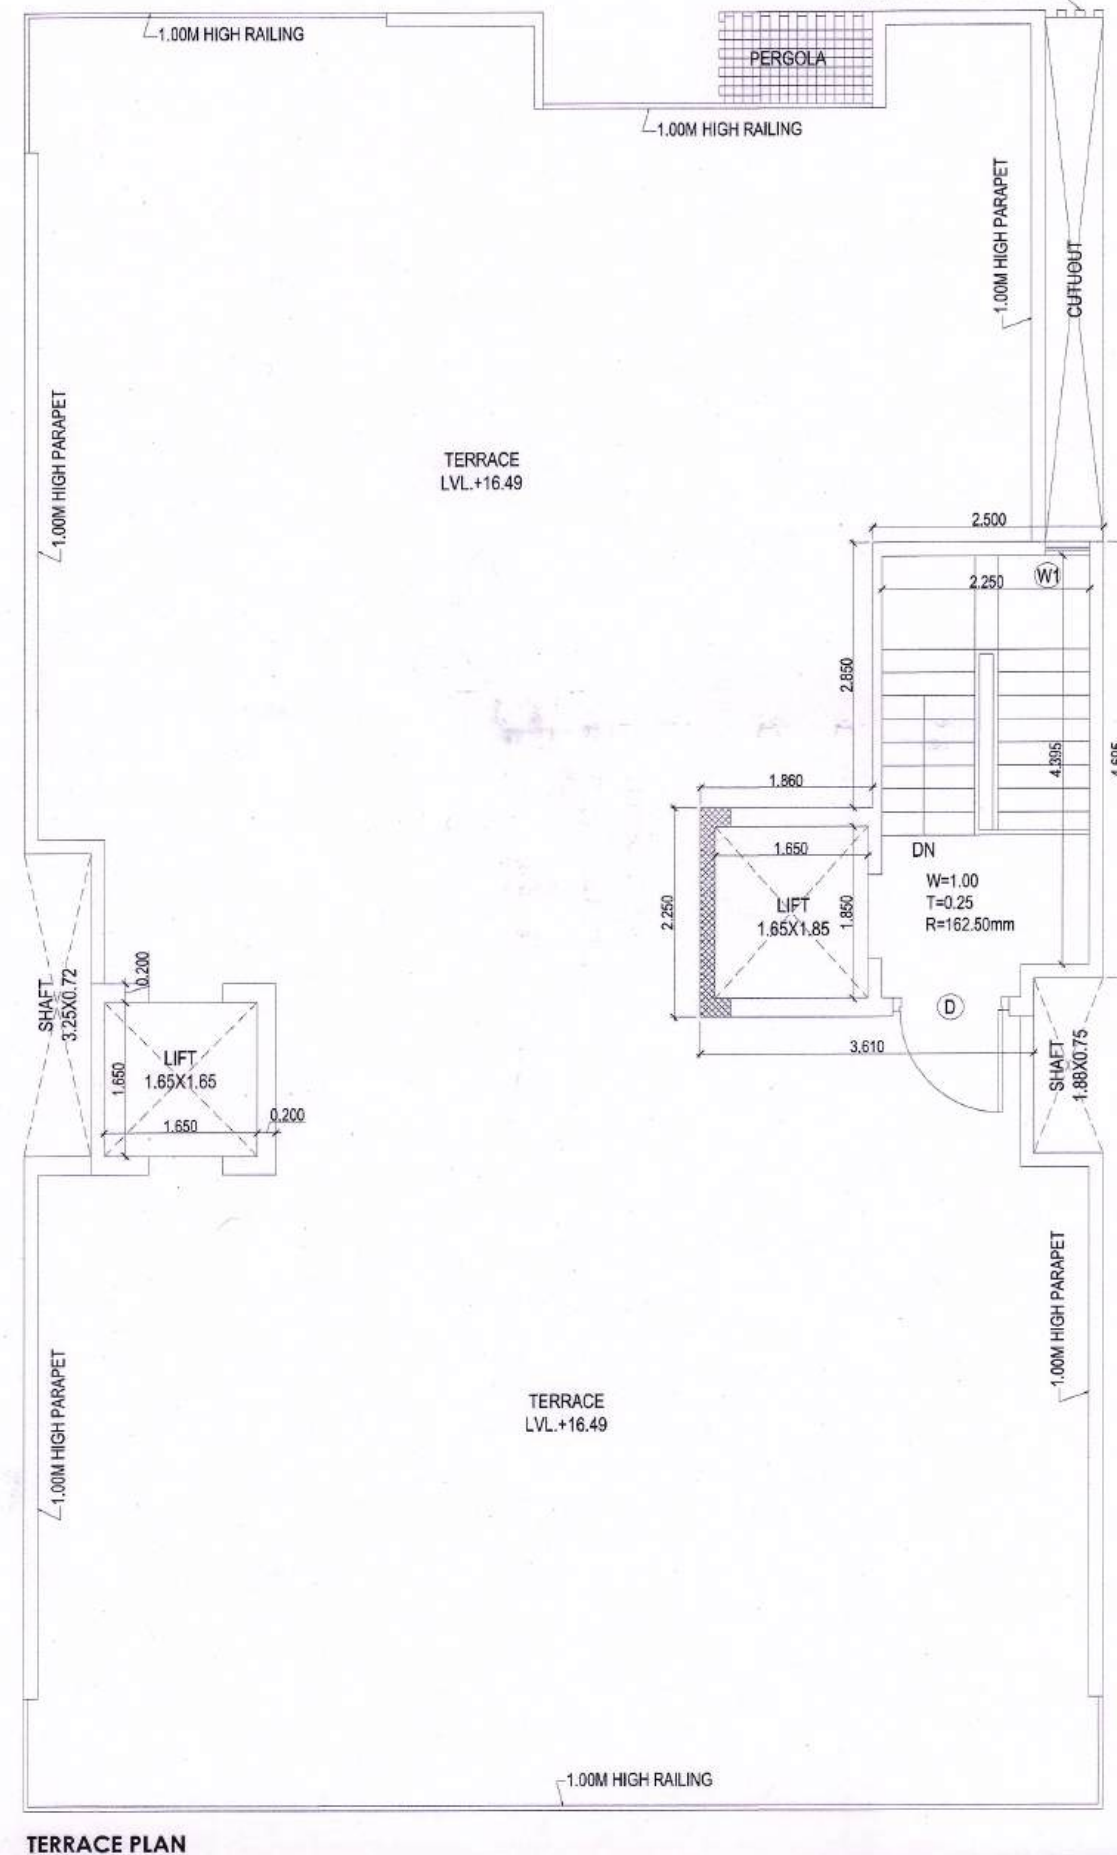
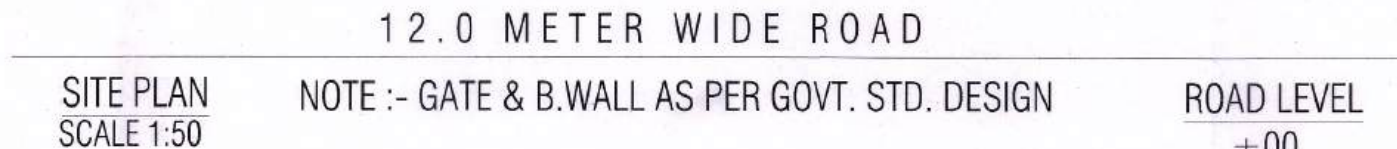
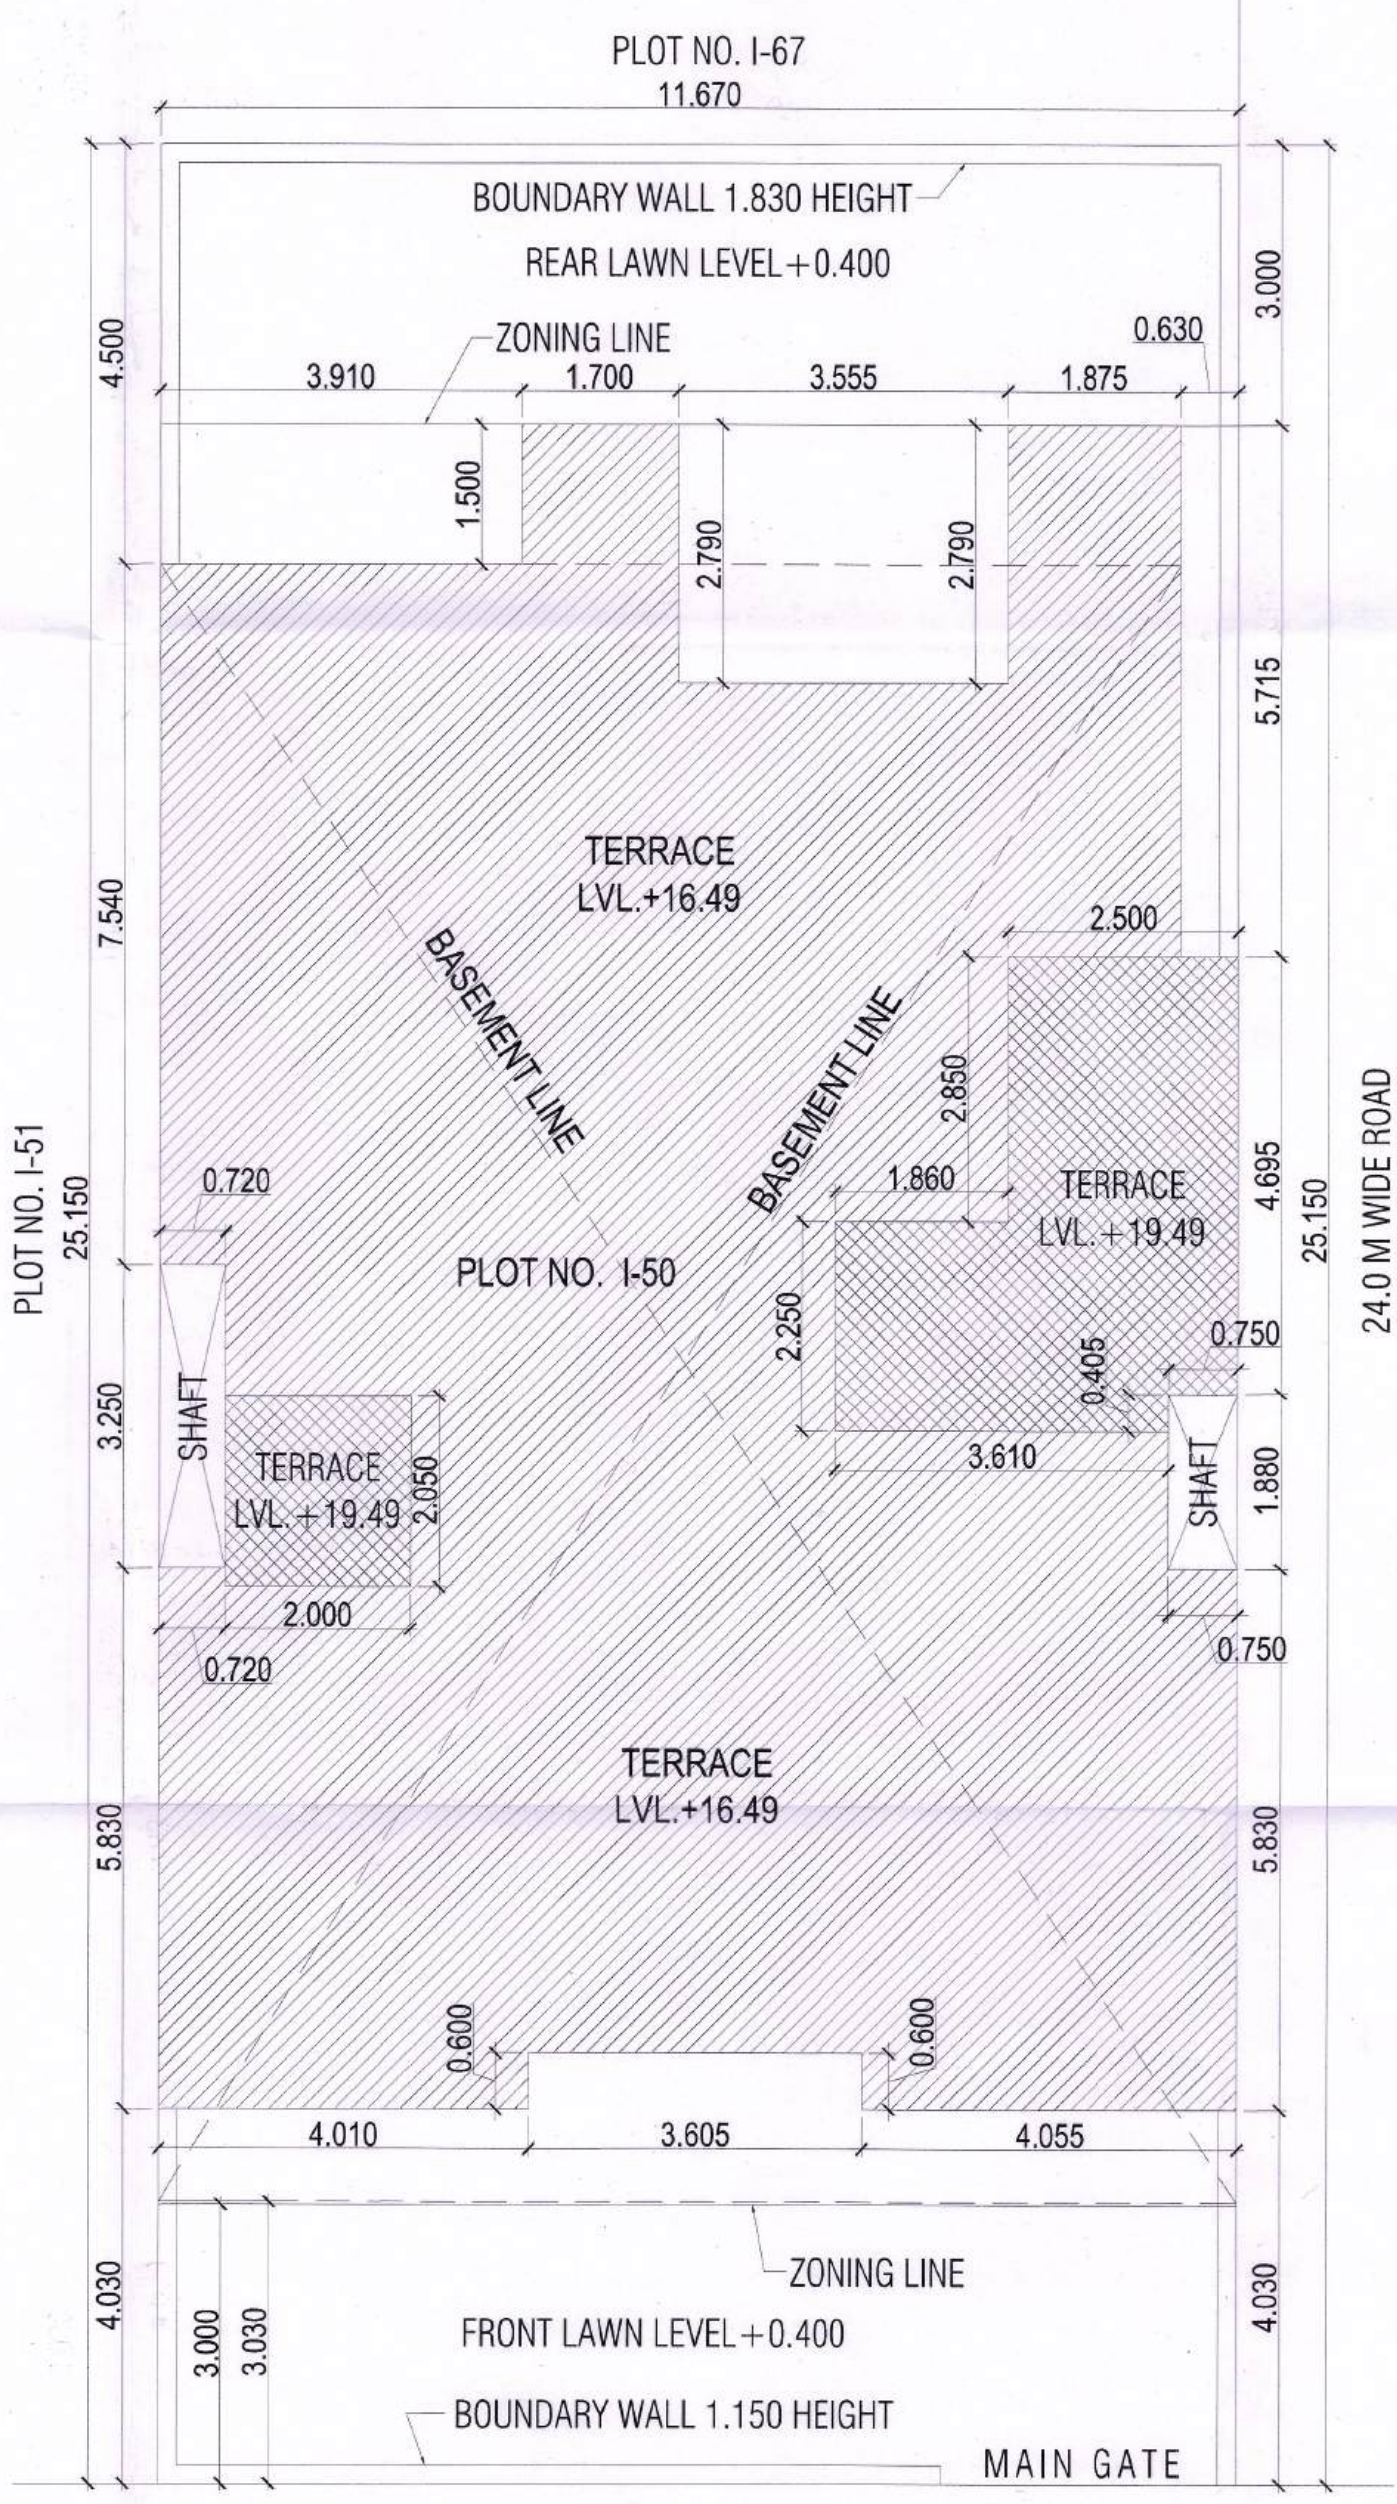
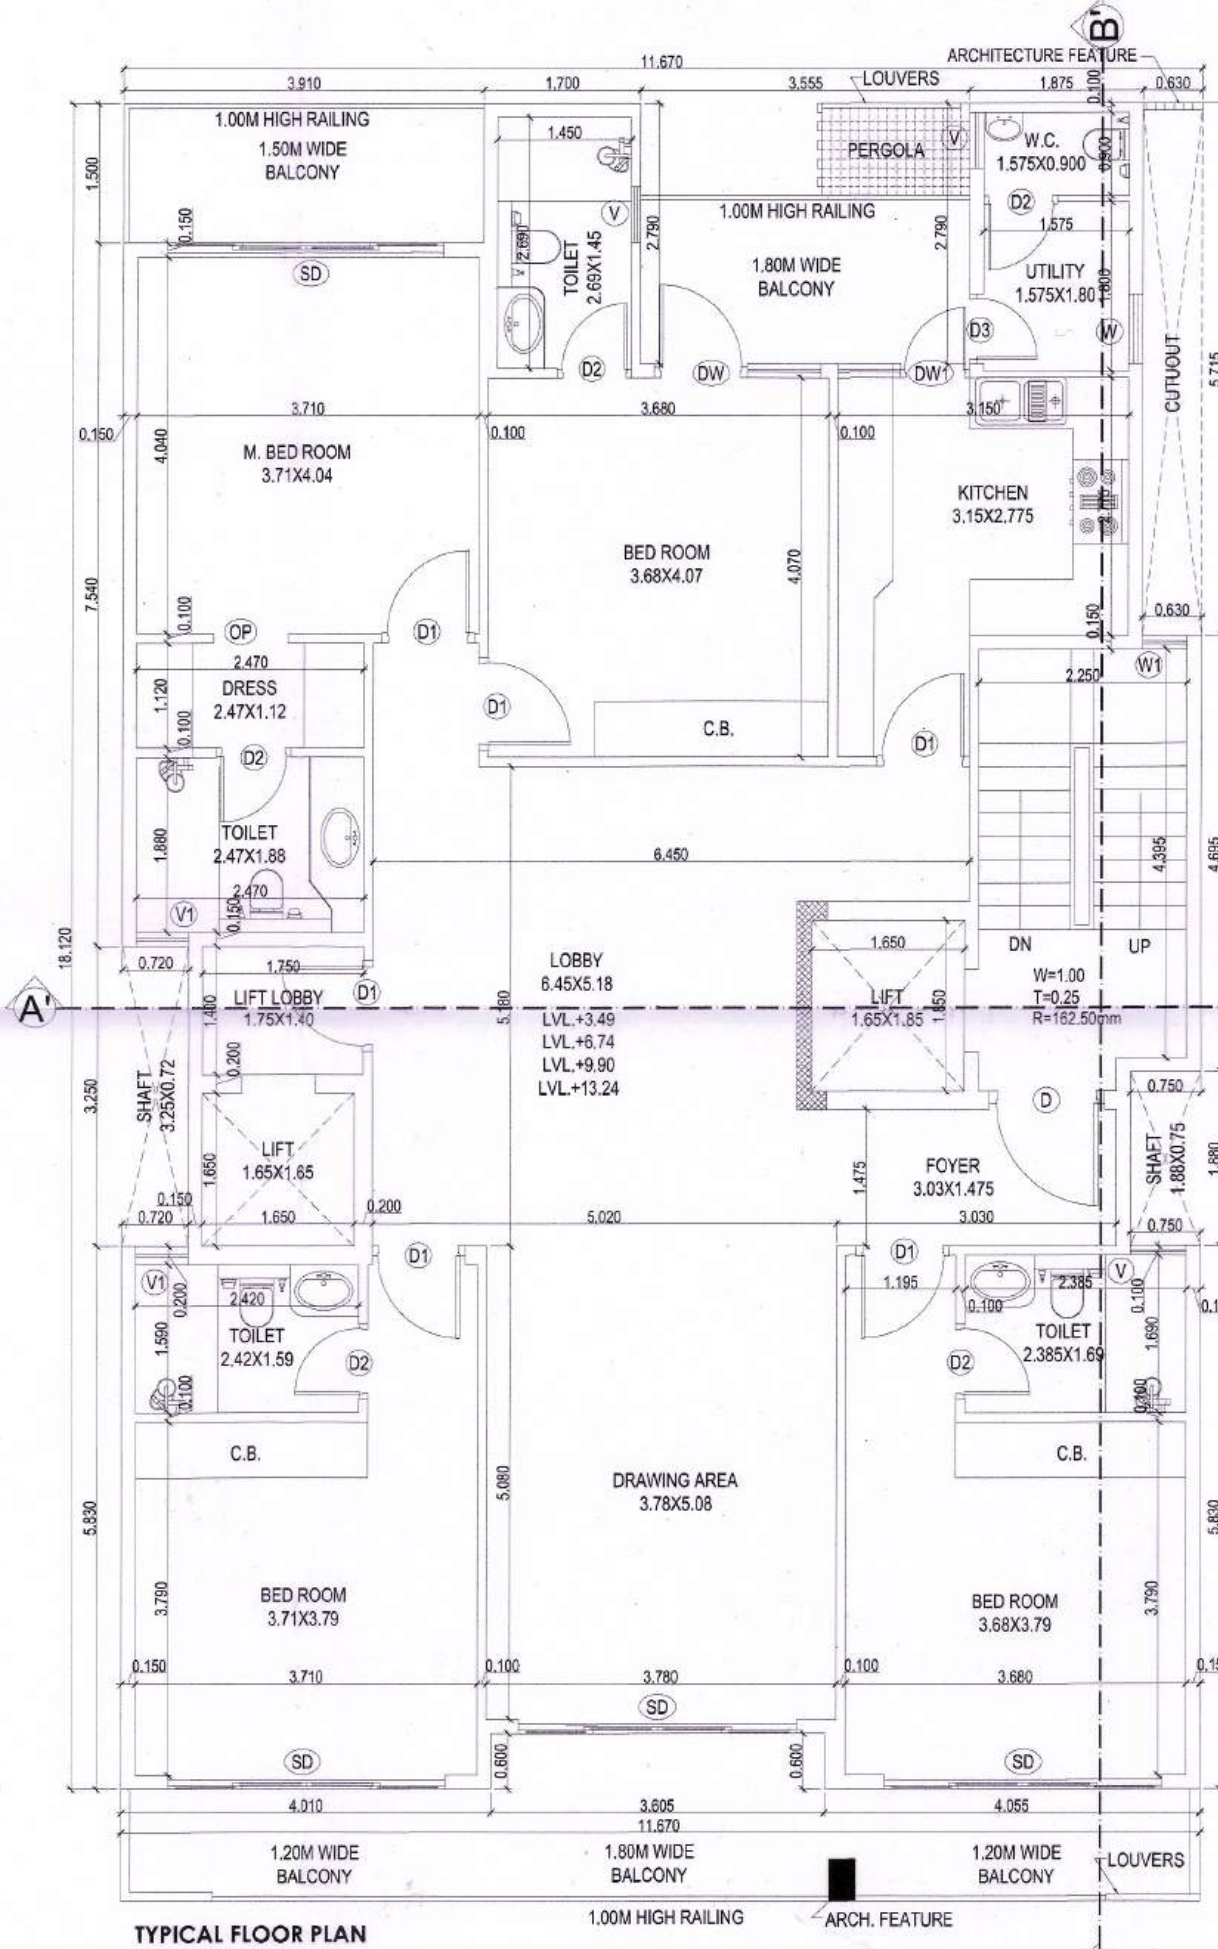
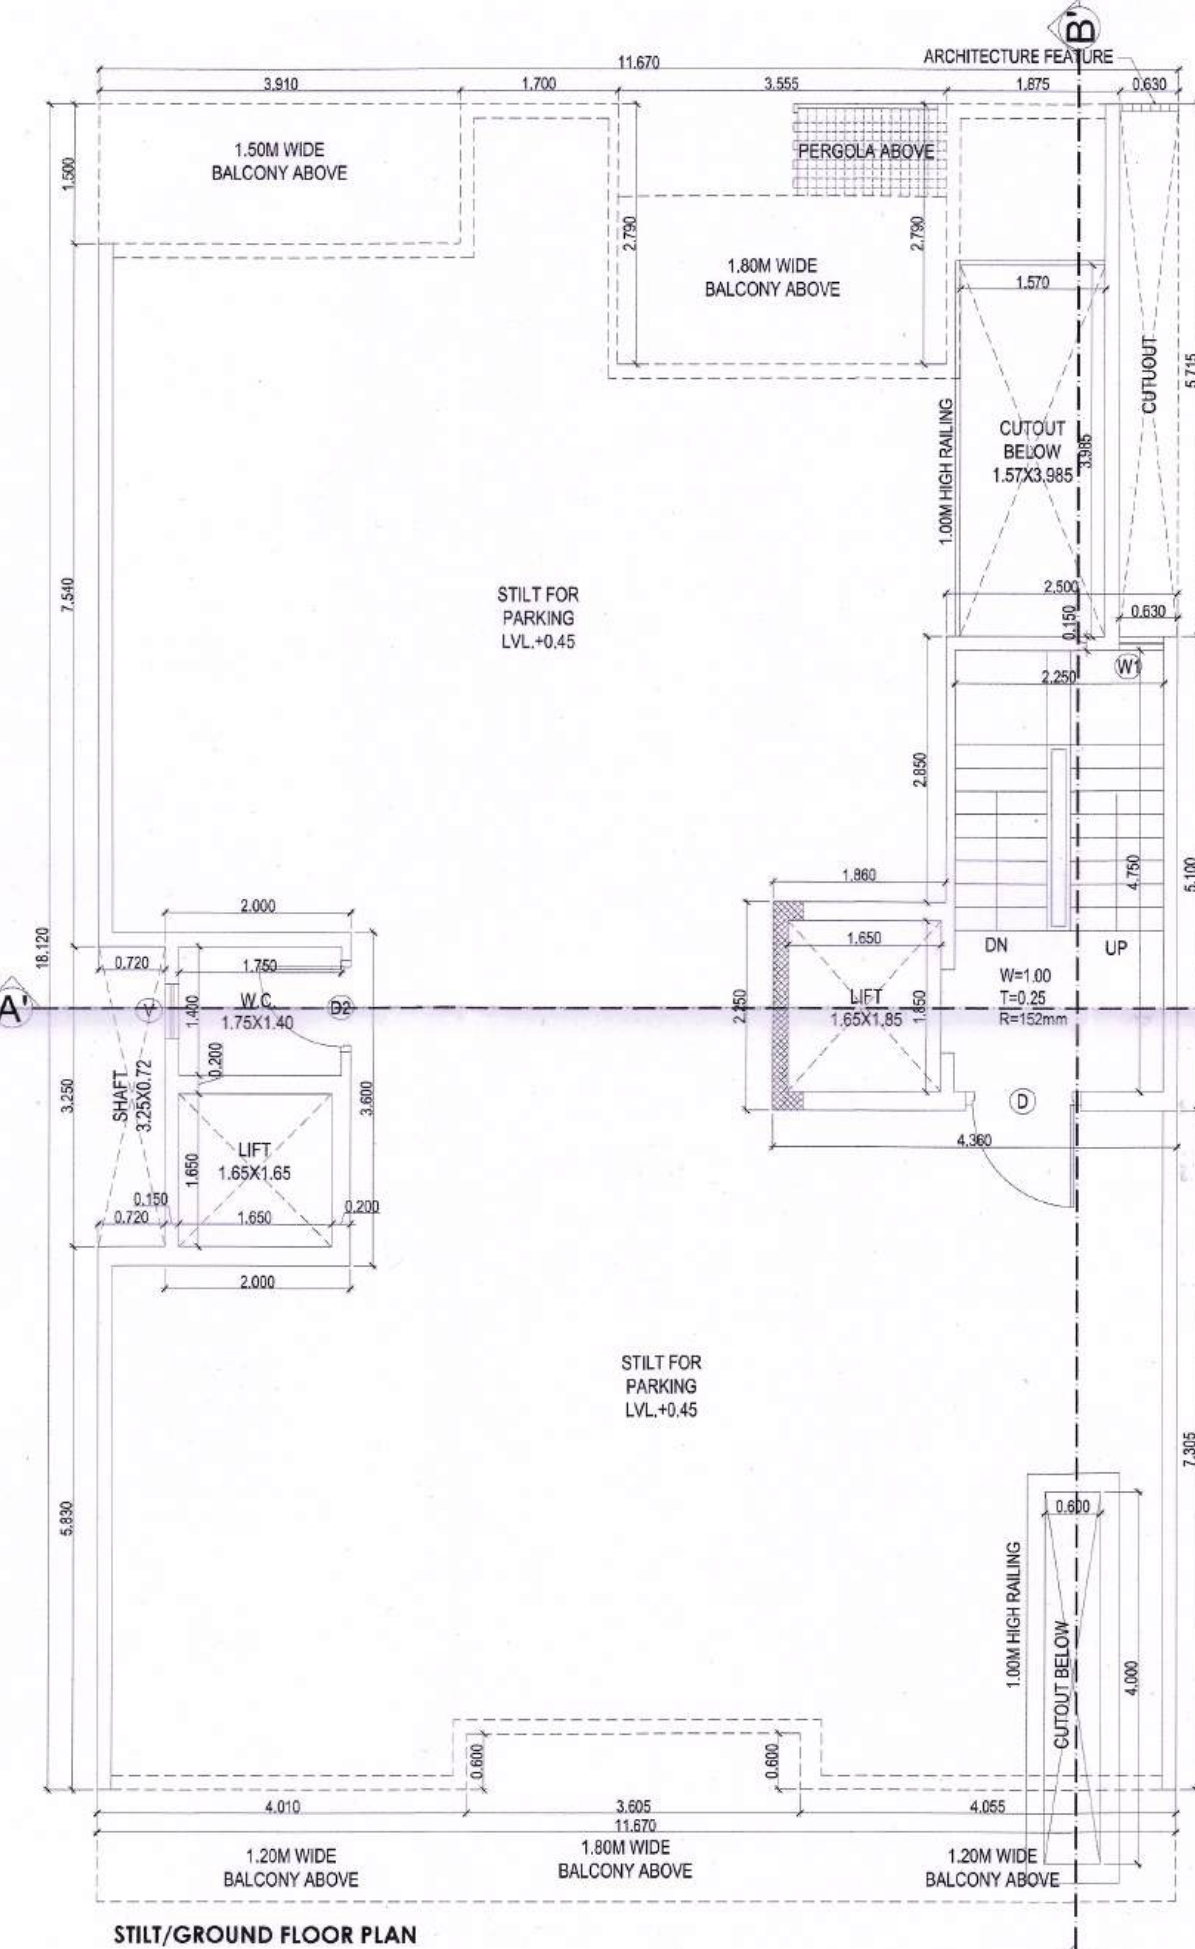


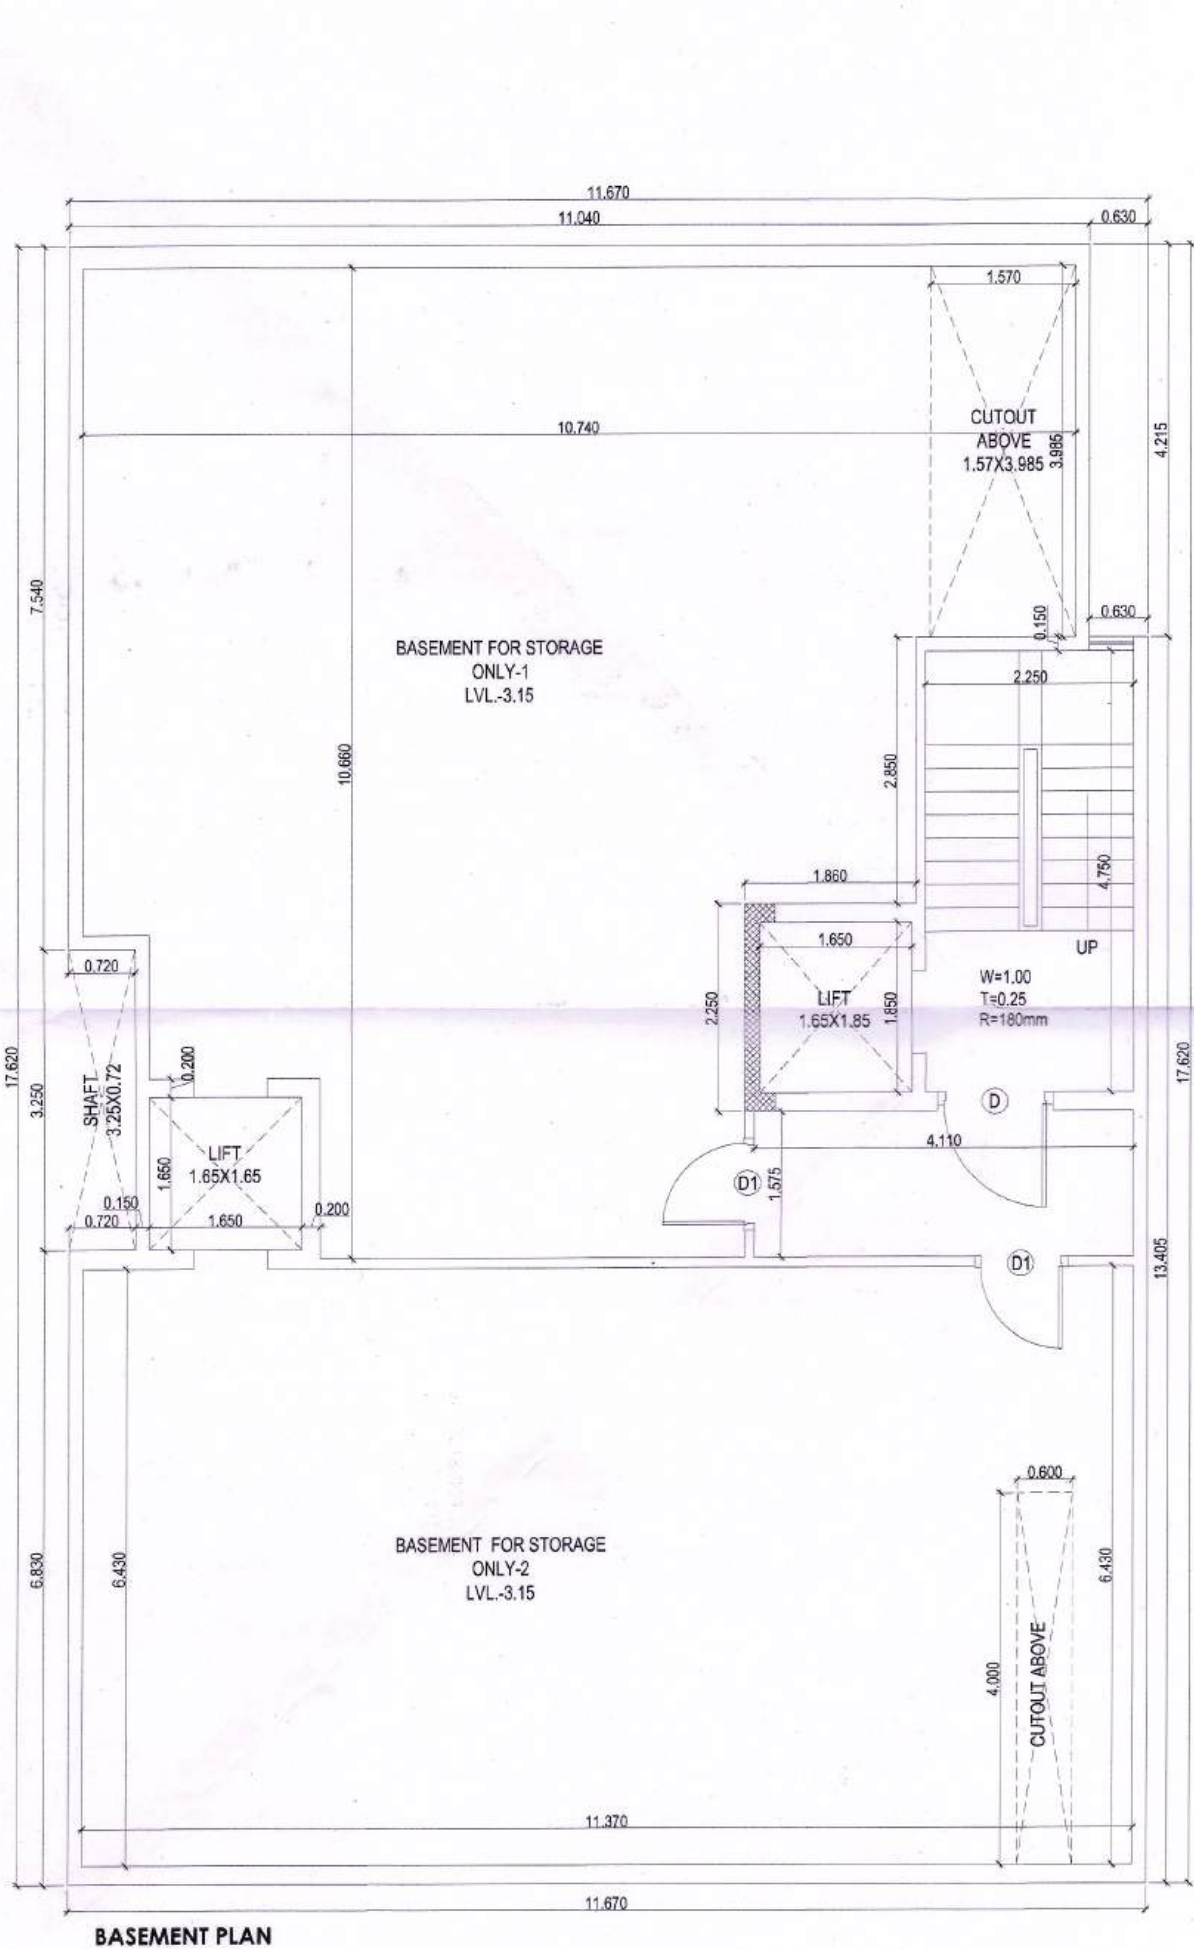

DOOR WINDOW SCHEDULE

Sr. No.	TYPE	WIDTH	HEIGHT	CILL	LINTEL
1	D	1.250	2.40		2.40
2	D1	1.000	2.40		2.40
3	D2	0.80	2.40		2.40
4	D3	0.74	2.40		2.40
5	SD	3.00	2.40		2.40
6	DW	1.75	2.40		2.40
7	DW1	1.425	2.40	0.90	2.40
8	W	0.74	1.50	0.60	2.40
9	W1	0.48	1.50	0.60	2.40
10	V	0.60	1.20		2.40
11	V1	0.57	1.20		2.40
12	GL	4.00	2.40	00	2.40
13	GL1	2.735	2.40	00	2.40
14	OP	0.80	2.40	00	2.40

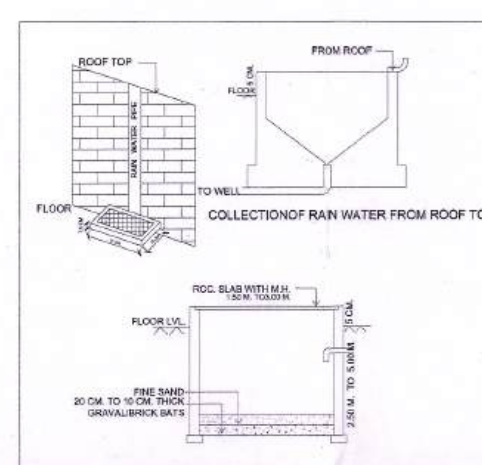

TOTAL PLOT AREA	11.67X25.15	293.501	SQMT.
PERM. F.A.R. @ 1.30%		381.551	SQMT.
TOTAL PERMISSIBLE FAR WITH PURCHASABLE @ 2-40%		704.401	SQMT.
PERMISSIBLE GROUND COVERAGE @ 60%		193.710	SQMT.

GROUND COVERAGE AREA DETAILS					
ADDITIONS					
A	1	11.670	18.120	1	211.460
TOTAL ADDITIONS (X)					= 211.460
DEDUCTIONS					
1	1	0.630	5.715	1	3.600
2	1	3.555	2.790	1	9.918
3	1	3.910	1.500	1	5.865
5	1	1.605	0.600	1	2.163
TOTAL DEDUCTIONS (Y)					= 21.477
TOTAL GROUND COVERAGE (X - Y)					= 189.914

PROPOSED COVERED AREA ON BASEMENT FLOOR					
S. No.	COEFF.	WIDTH	LENGHT	NOS.	AREA IN SQMT
ADDITIONS					
A	1	11.670	17.620	1	205.625
TOTAL ADDITIONS (X)				=	205.625
DEDUCTIONS					
1	1	0.630	4.215	1	2.655
2	1	0.720	3.250	1	2.340
TOTAL ADDITIONS (X)				=	4.995
TOTAL BASEMENT AREA (X - Y)				=	200.630

PROPOSED COVERED AREA ON STILT/GROUND FLOOR					
ADDITIONS					
A	1	11.670	18.120	1	211.460
TOTAL ADDITIONS (X)					= 211.460
DEDUCTIONS					
1	1	0.630	5.715	1	3.600
2	1	3.555	2.790	1	9.918
3	1	3.910	1.500	1	5.865
4	1	0.720	3.250	1	2.340
5	1	3.605	0.600	1	2.163
TOTAL DEDUCTIONS (Y)					= 23.887
TOTAL AREA (X - Y)					= 187.574
					A1

PROPOSED GROUND FLOOR (F.A.R.)						
F1	1	2.000	3.600	1	7.200	
F2	1	1.860	2.250	1	4.185	
F3	1	2.500	5.100	1	12.750	
TOTAL GROUND FLOOR F.A.R.					= 24.135	B1
PROPOSED STILT AREA (A1 - B1)					=	183.439
PROPOSED COVERED AREA ON FIRST FLOOR						
ADDITIONS						
A	1	11.670	18.120	1	211.460	

TOTAL ADDITIONS (X)					=	211.460
DEDUCTIONS						
1	1	0.630	5.715	1	3.600	
2	1	3.555	2.790	1	9.918	
3	1	3.910	1.500	1	5.965	
4	1	0.720	3.250	1	2.340	
5	1	3.605	0.600	1	2.163	
6	1	0.750	1.880	1	1.410	
7	1	1.500	0.355	1	0.533	
8	1	2.250	4.385	1	1.889	
9	1	1.650	1.850	1	1.053	
10	1	1.650	1.650	1	2.723	
TOTAL DEDUCTIONS (Y)					=	41.491

TOTAL AREA (X-Y-Z)		=	159.967				
TOTAL AREA (X-Y)				=	159.967		
PROPOSED COVERED AREA ON SECOND FLOOR							
SAME AS FIRST FLOOR				=	159.967		
PROPOSED COVERED AREA ON THIRD FLOOR							
SAME AS FIRST FLOOR				=	159.967		
PROPOSED COVERED AREA ON FOURTH FLOOR							
SAME AS FIRST FLOOR				=	159.967		
TOTAL PROPOSED FAR ON ALL FLOOR						=	704.404

PROPOSED LESS STAIRCASE & LIFT (NON FAR)					
7	1	1.500	0.355	4	2.130
8	1	2.250	4.395	4	38.550
9	1	1.650	1.850	4	12.210
10	1	1.650	1.650	4	10.880
TOTAL AREA					= 64.785

PROPOSED MUMTY AREA (NON FAR)					
1	1	2.000	2.050	1	6.100
2	1	1.860	2.250	1	4.185
3	1	1.750	0.405	1	6.709

4	1	2.500	4.605	1	11.738
TOTAL MUMTY AREA				=	20.731
TOTAL BUILTUP AREA (BASEMENT+STILT+TOTAL FAR+LESS STAIR & LIFT+MUMTY)				=	1153.589

PROJECT

**PROPOSED BUILDING PLAN OF
RESIDENTIAL PLOT NO. I-50 AREA**

PROPOSED BUILDING PLAN OF RESIDENTIAL PLOT NO. I-50 AREA MEASURING 293.501 SQMT. IN SECTOR - 63, GURUGRAM (HARYANA) FOR M/S ADANI BRAHMA SYNERGY PVT. LTD.

Architect's/Supervisor's Seal & Signature
Architect
Pallavi Pujara
CA/2011/53312



Scale: 1:50
 Drawing Title: FLOOR PLANS & AREA DETAILS
 Drawing No: A-01

