




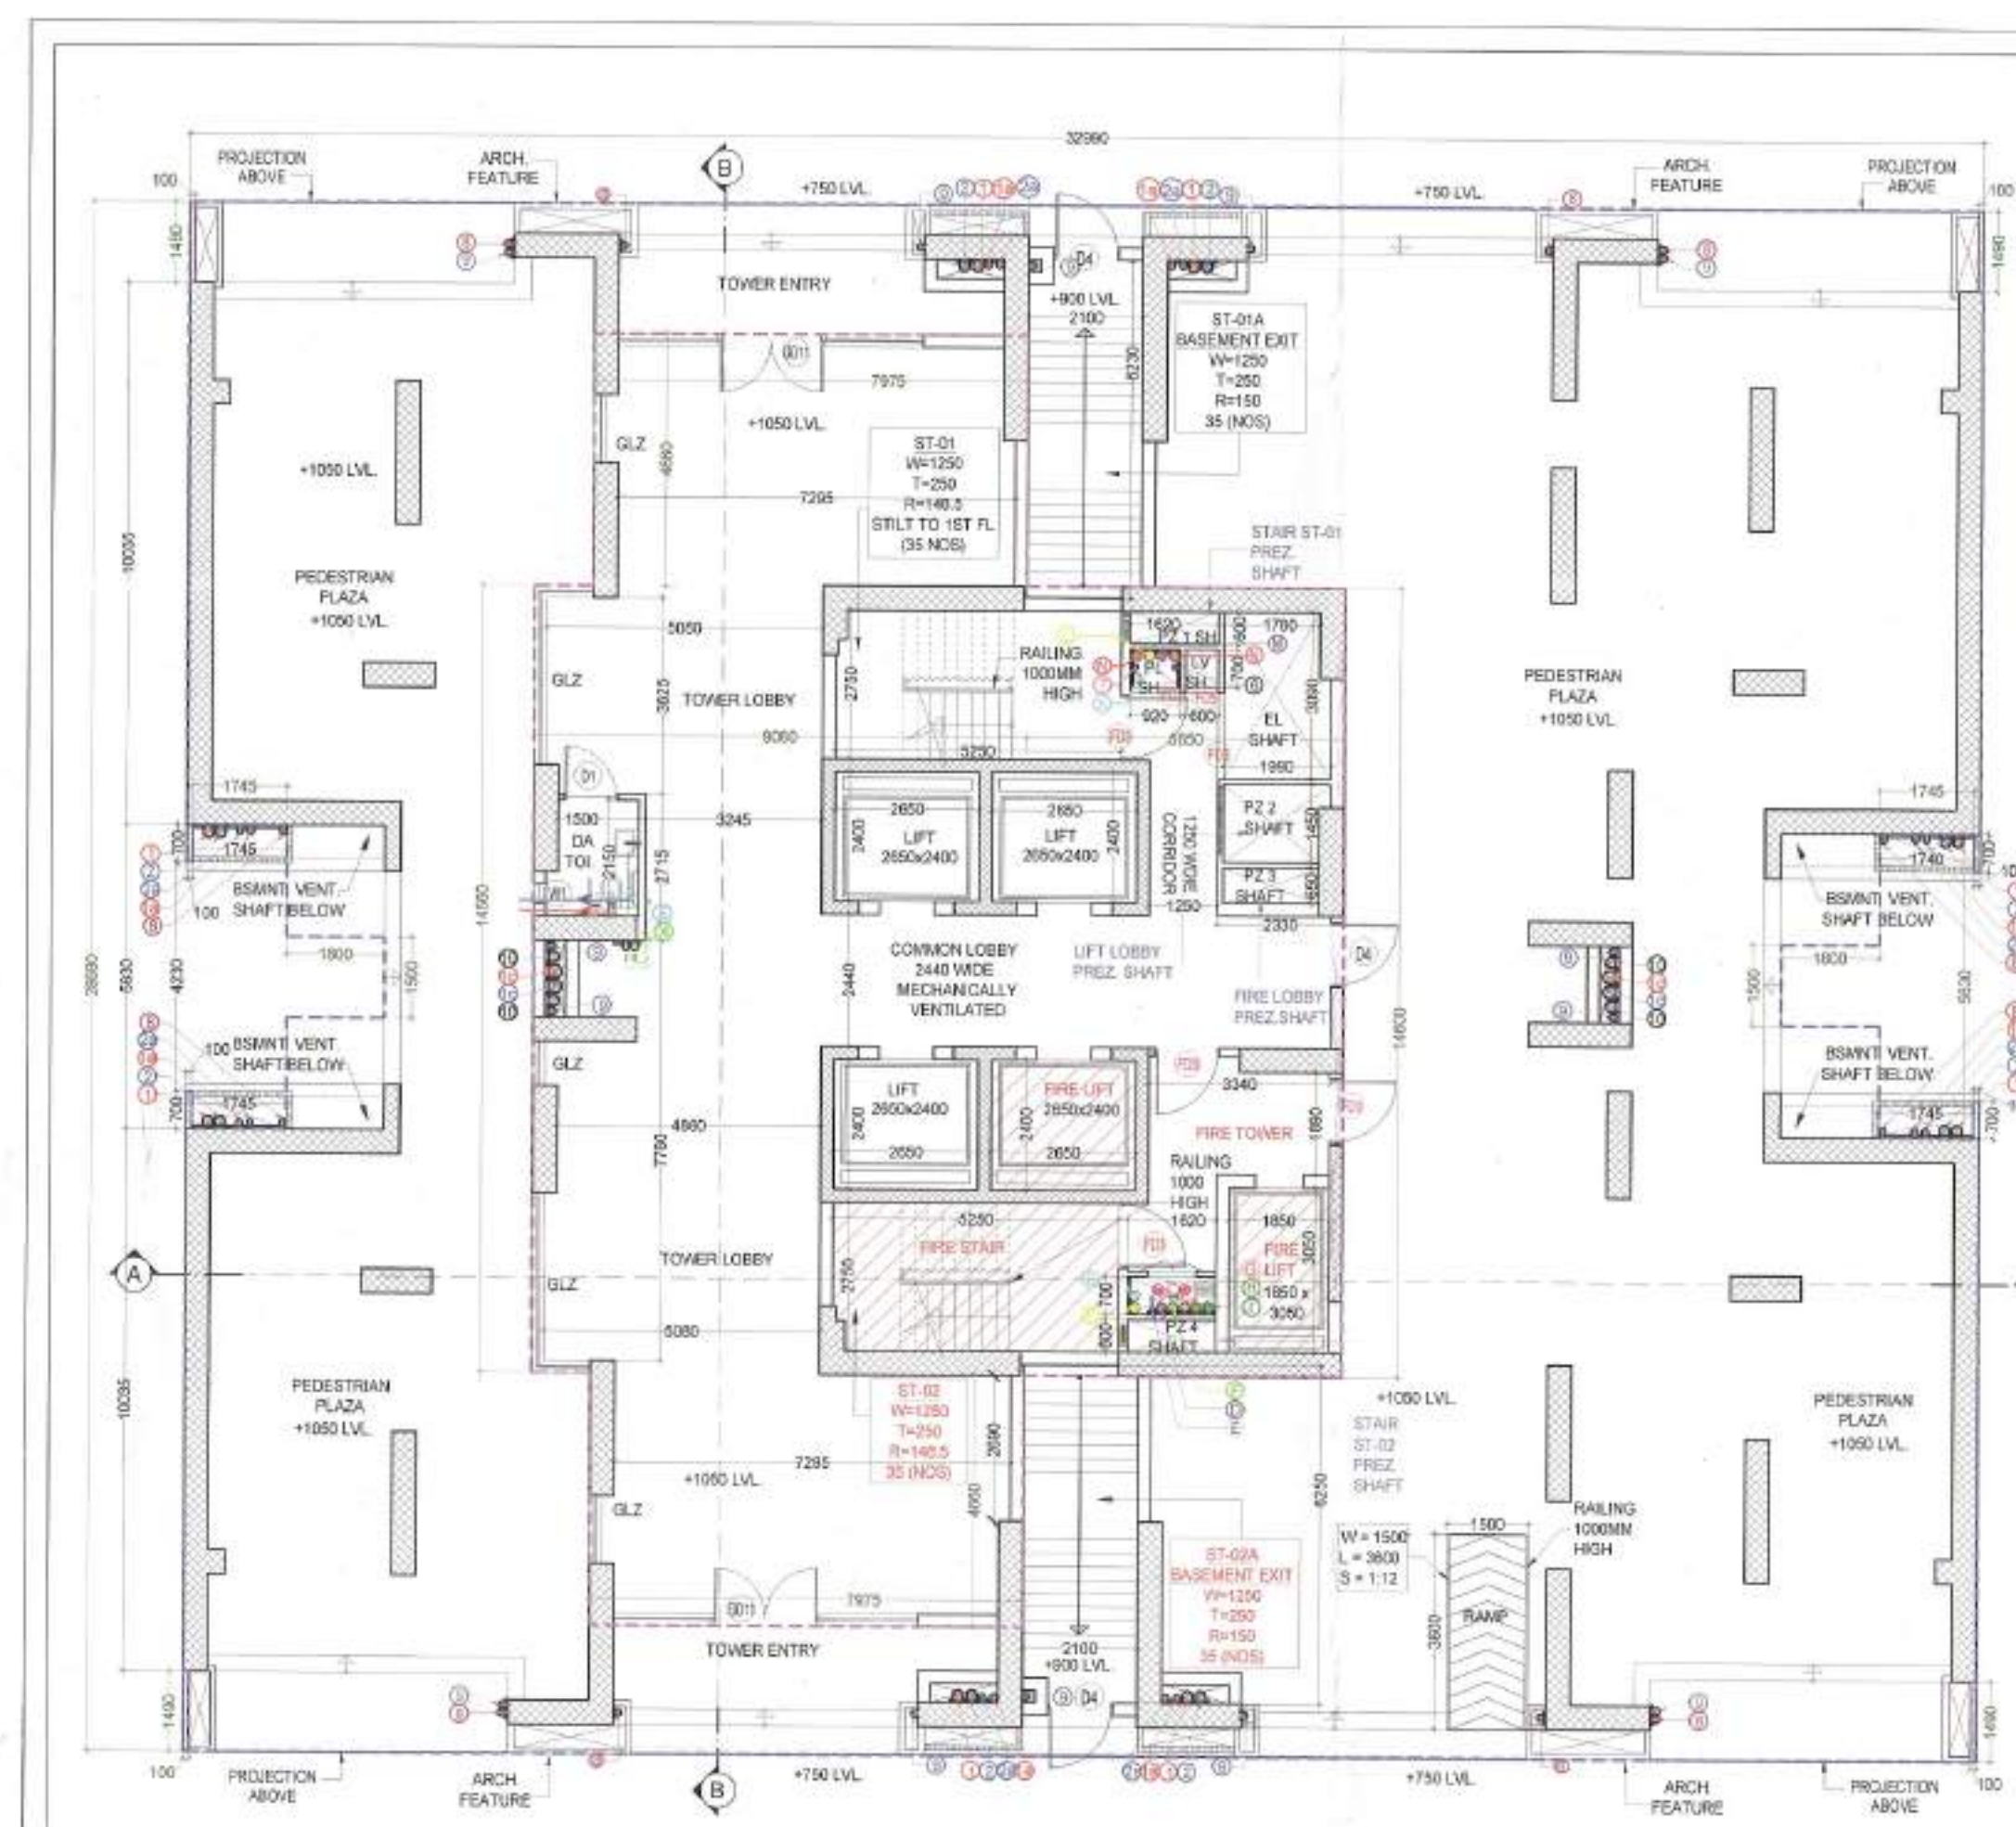


STILT PLAN

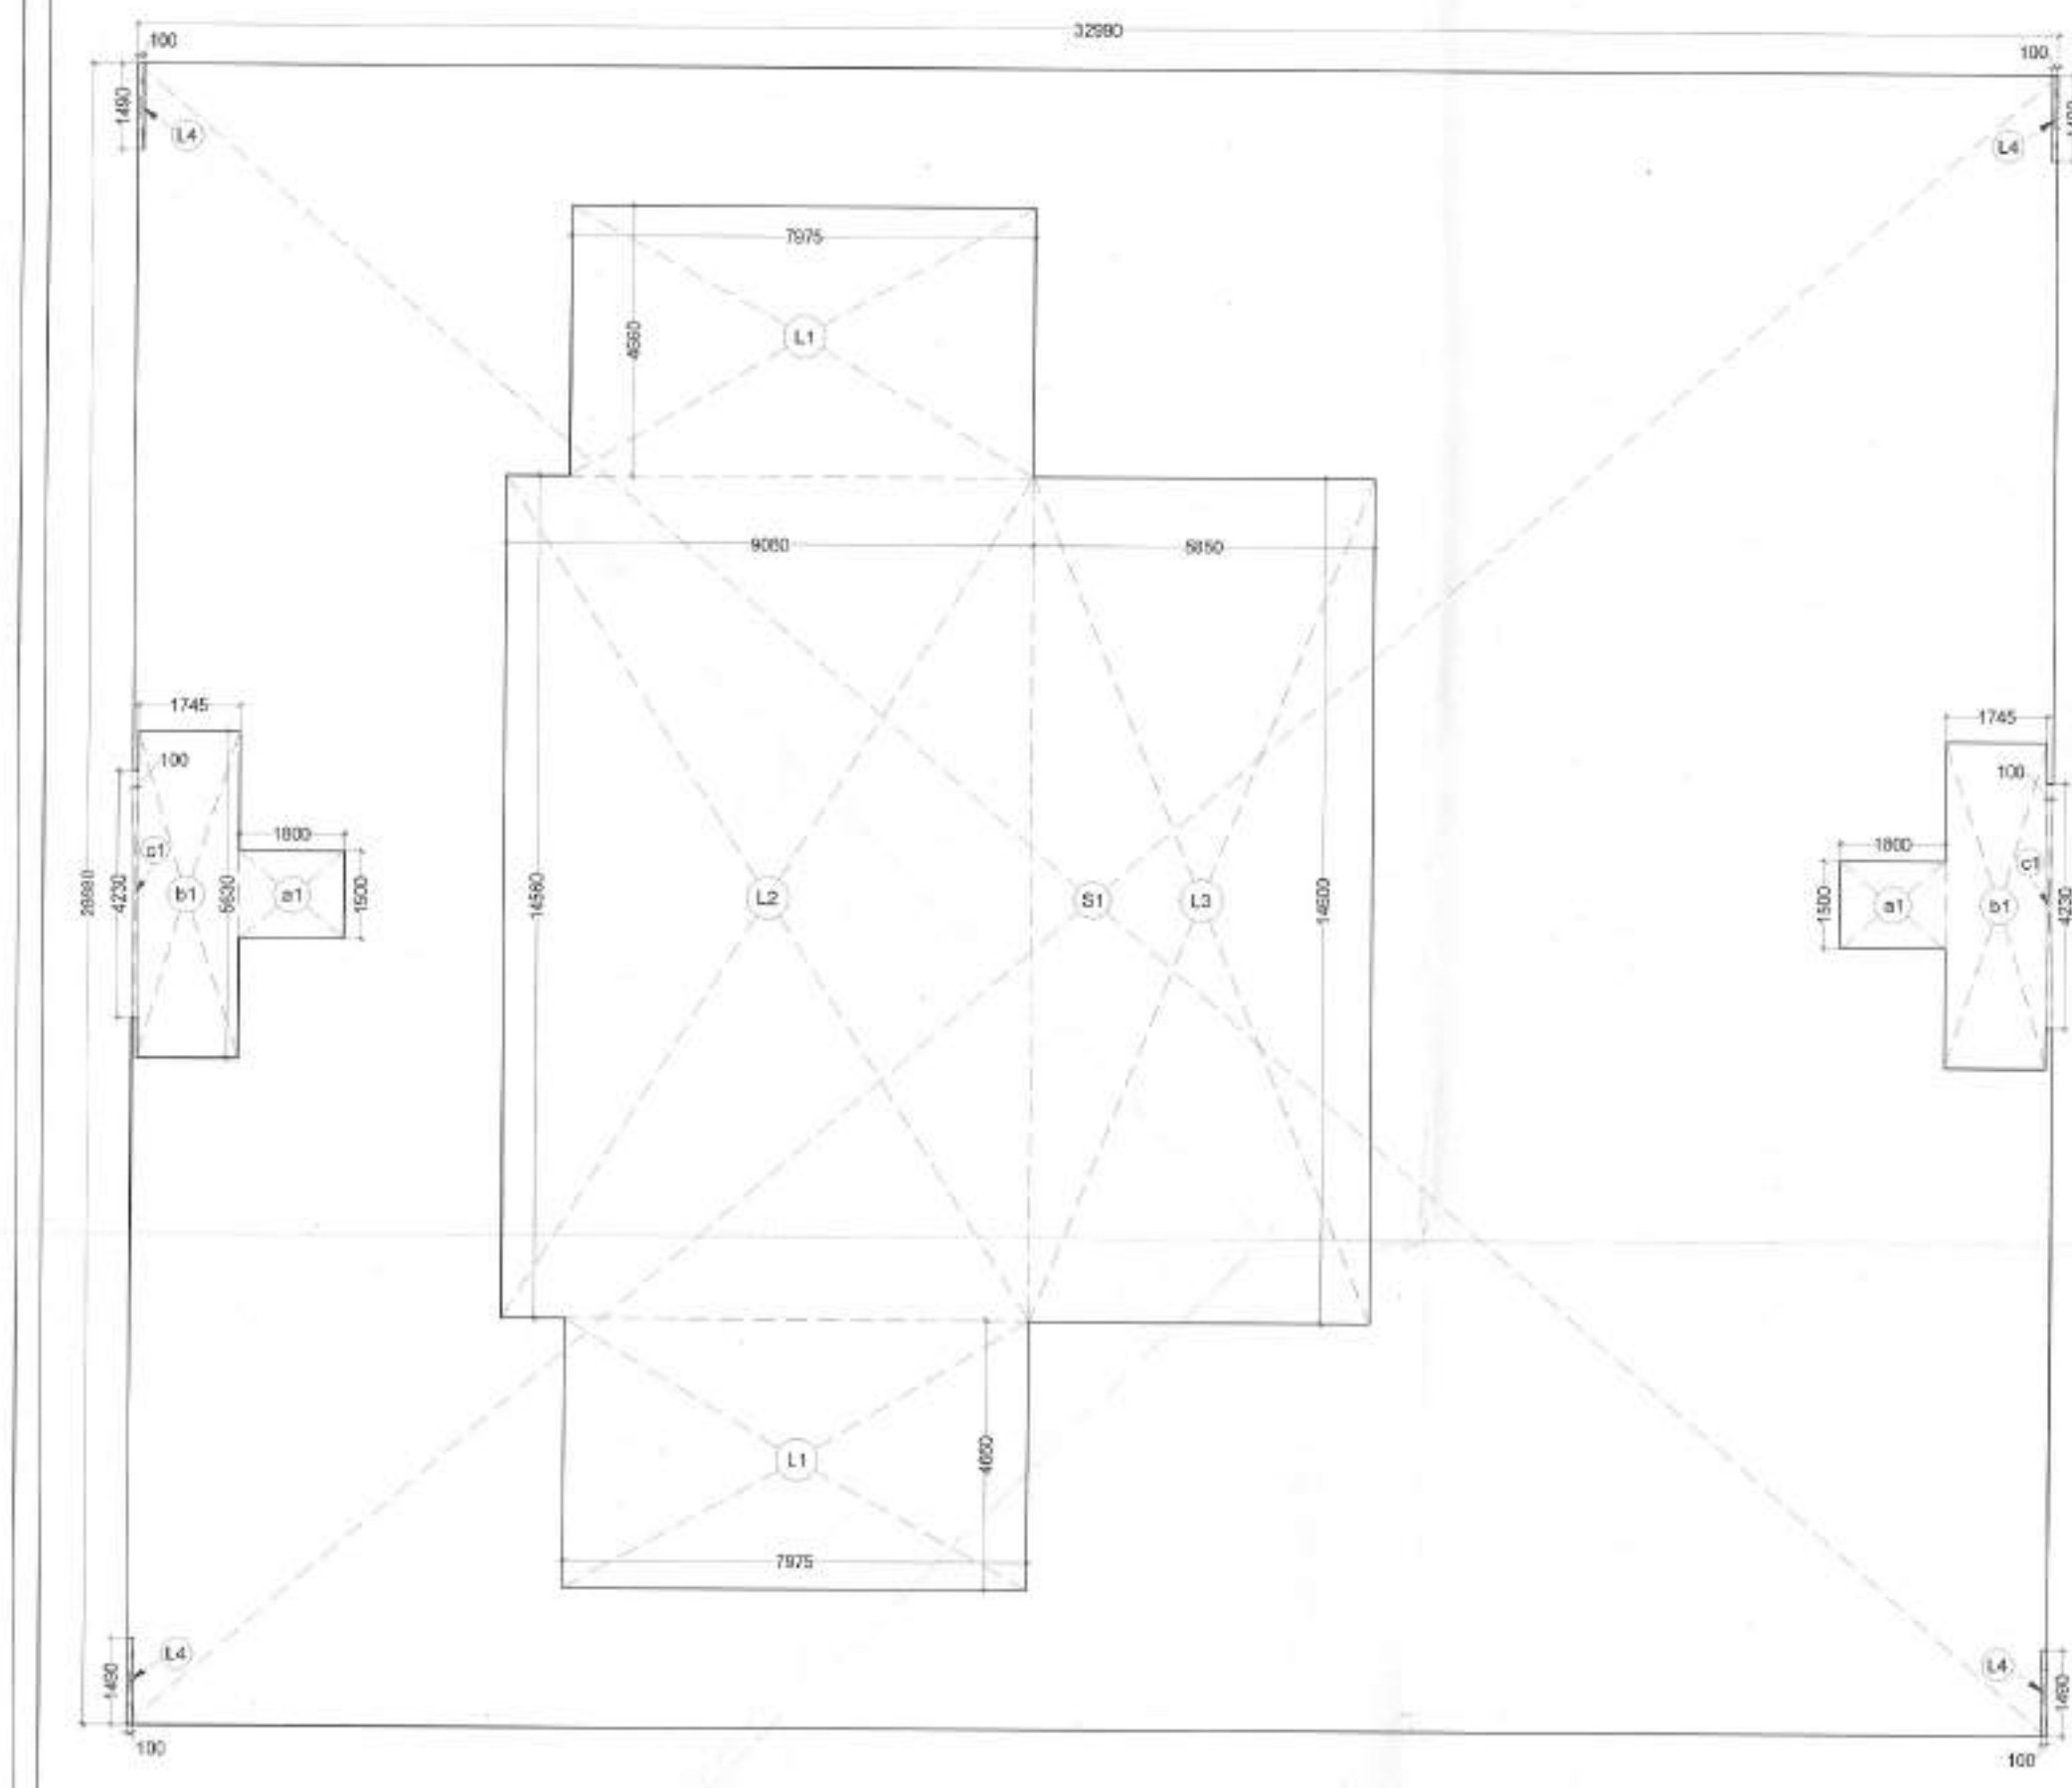


STILT AREA PLAN

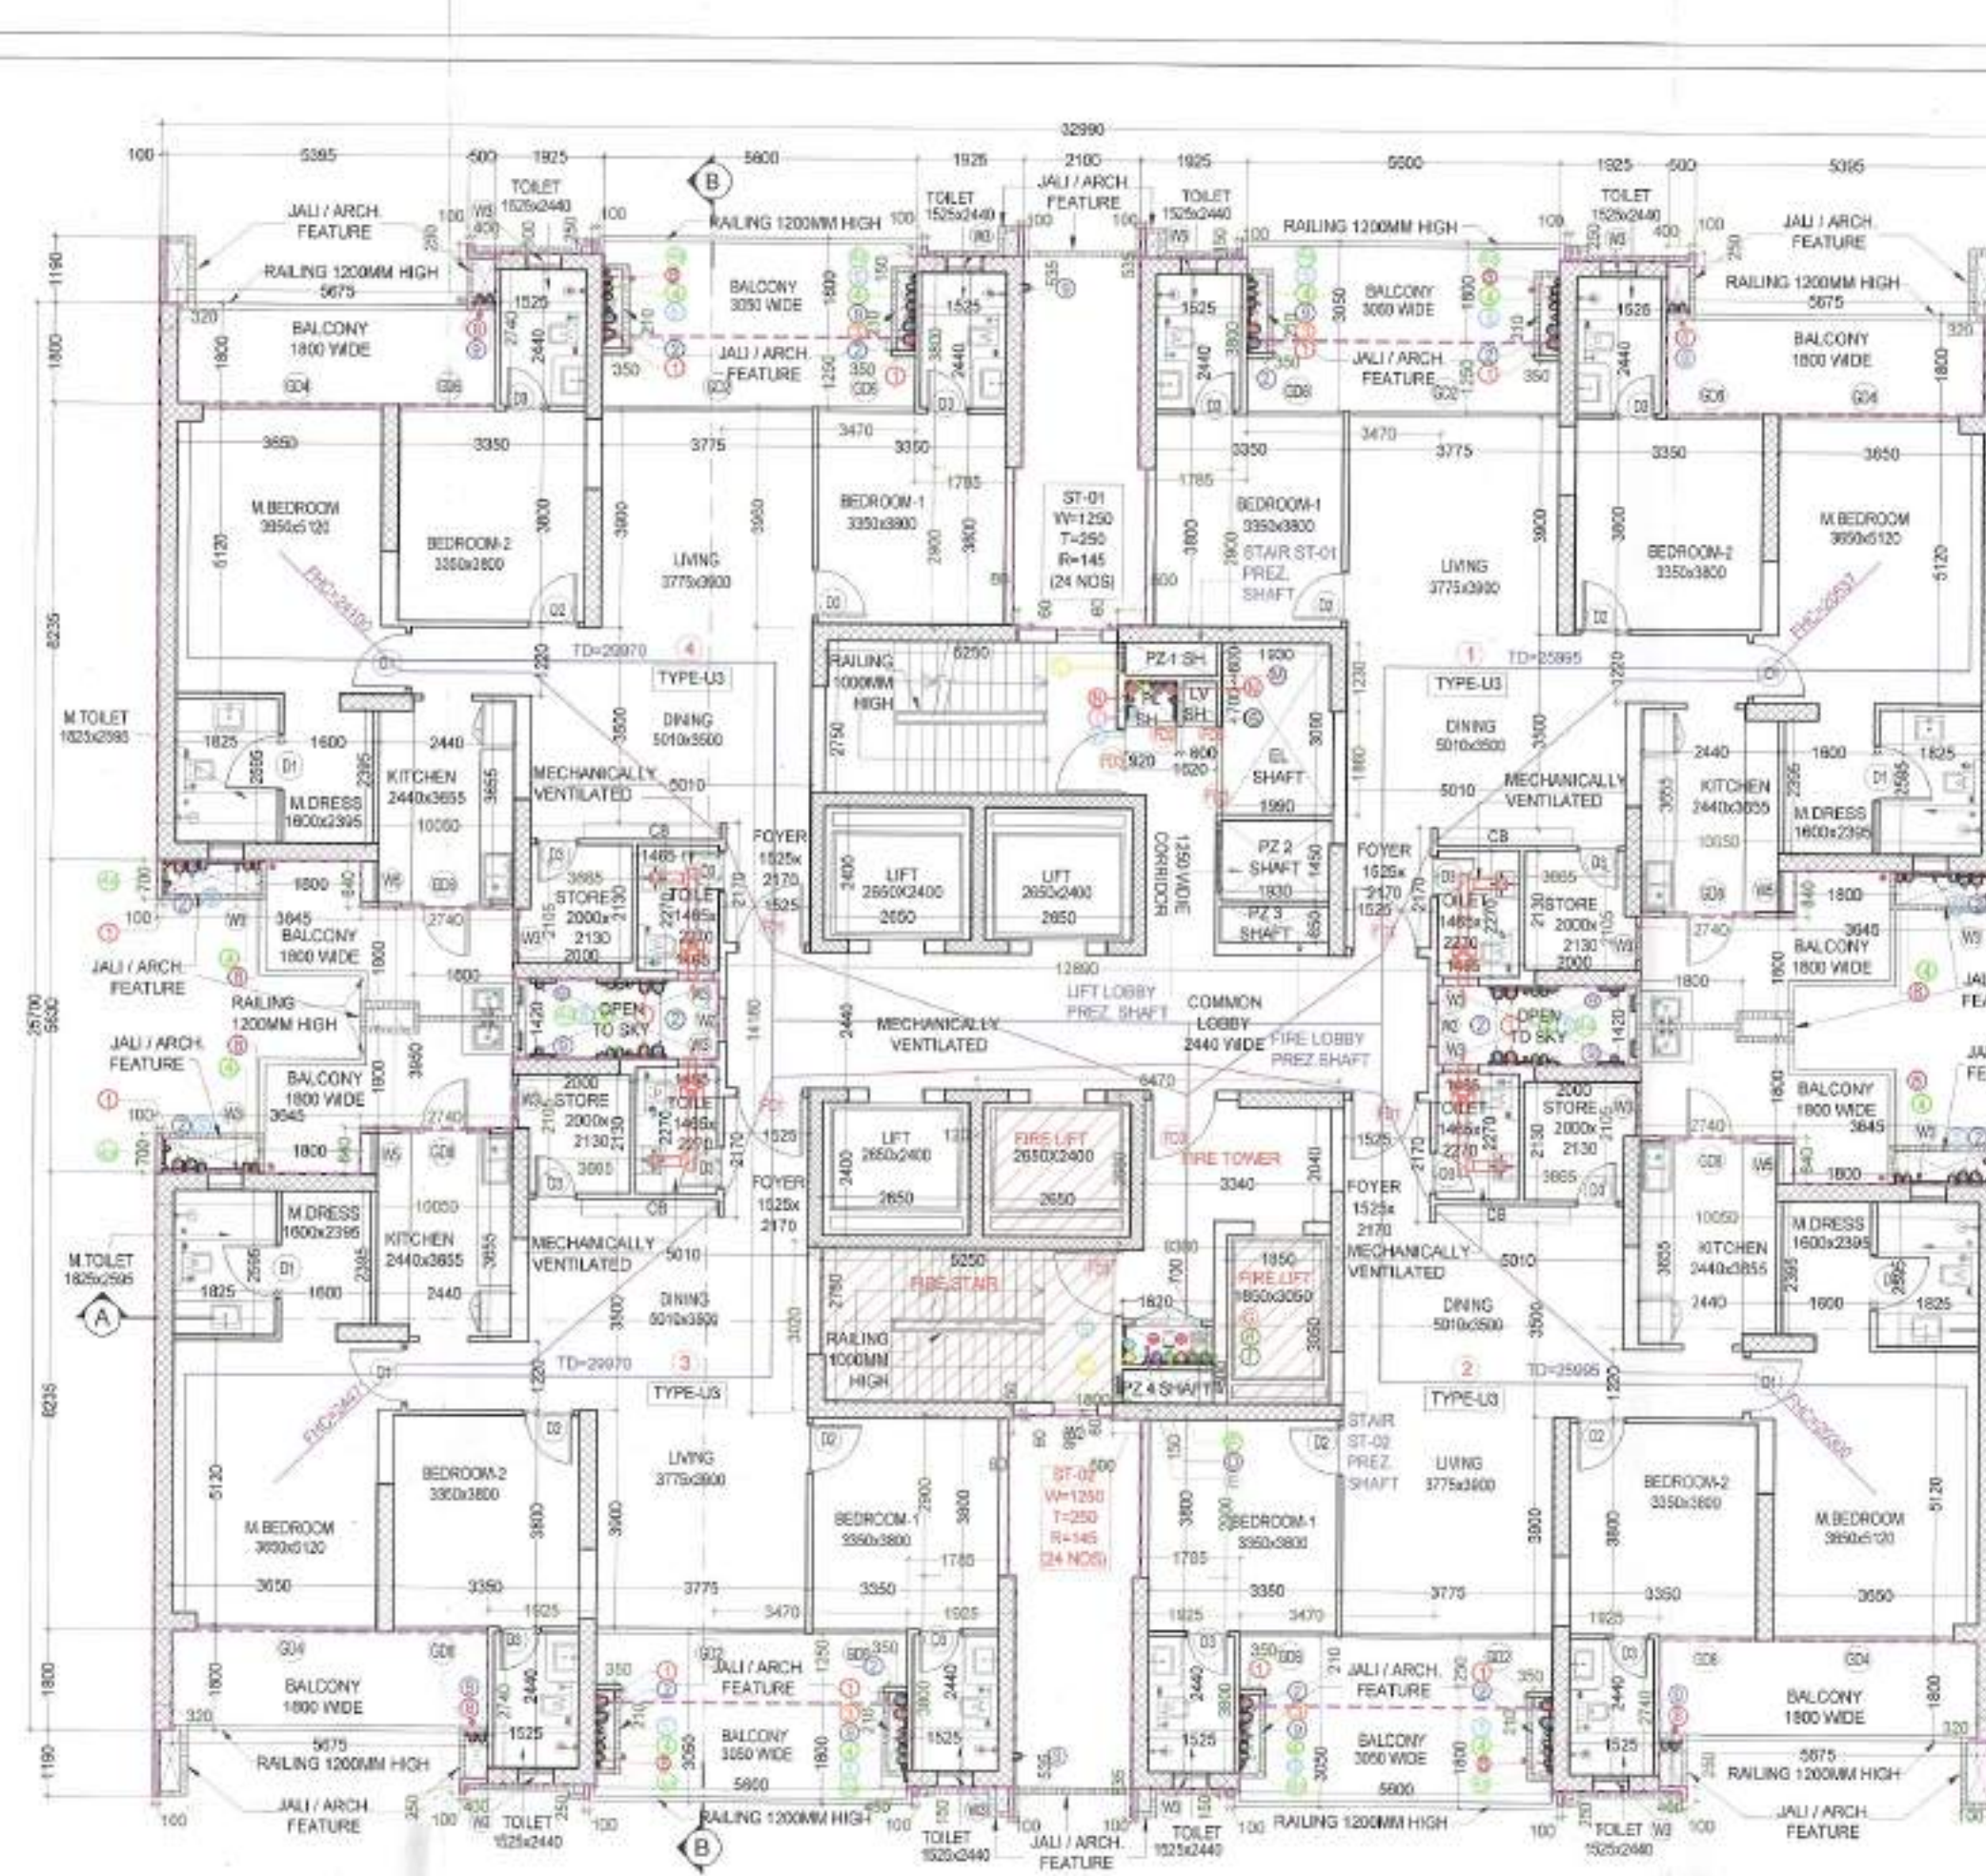


TYPICAL FLOOR PLAN (2ND-17TH, 19TH-26TH, 28TH-34TH, 36TH-43RD, 45TH-46TH)
TYPICAL TOILET DETAILS (REFER DWG NO. 18)

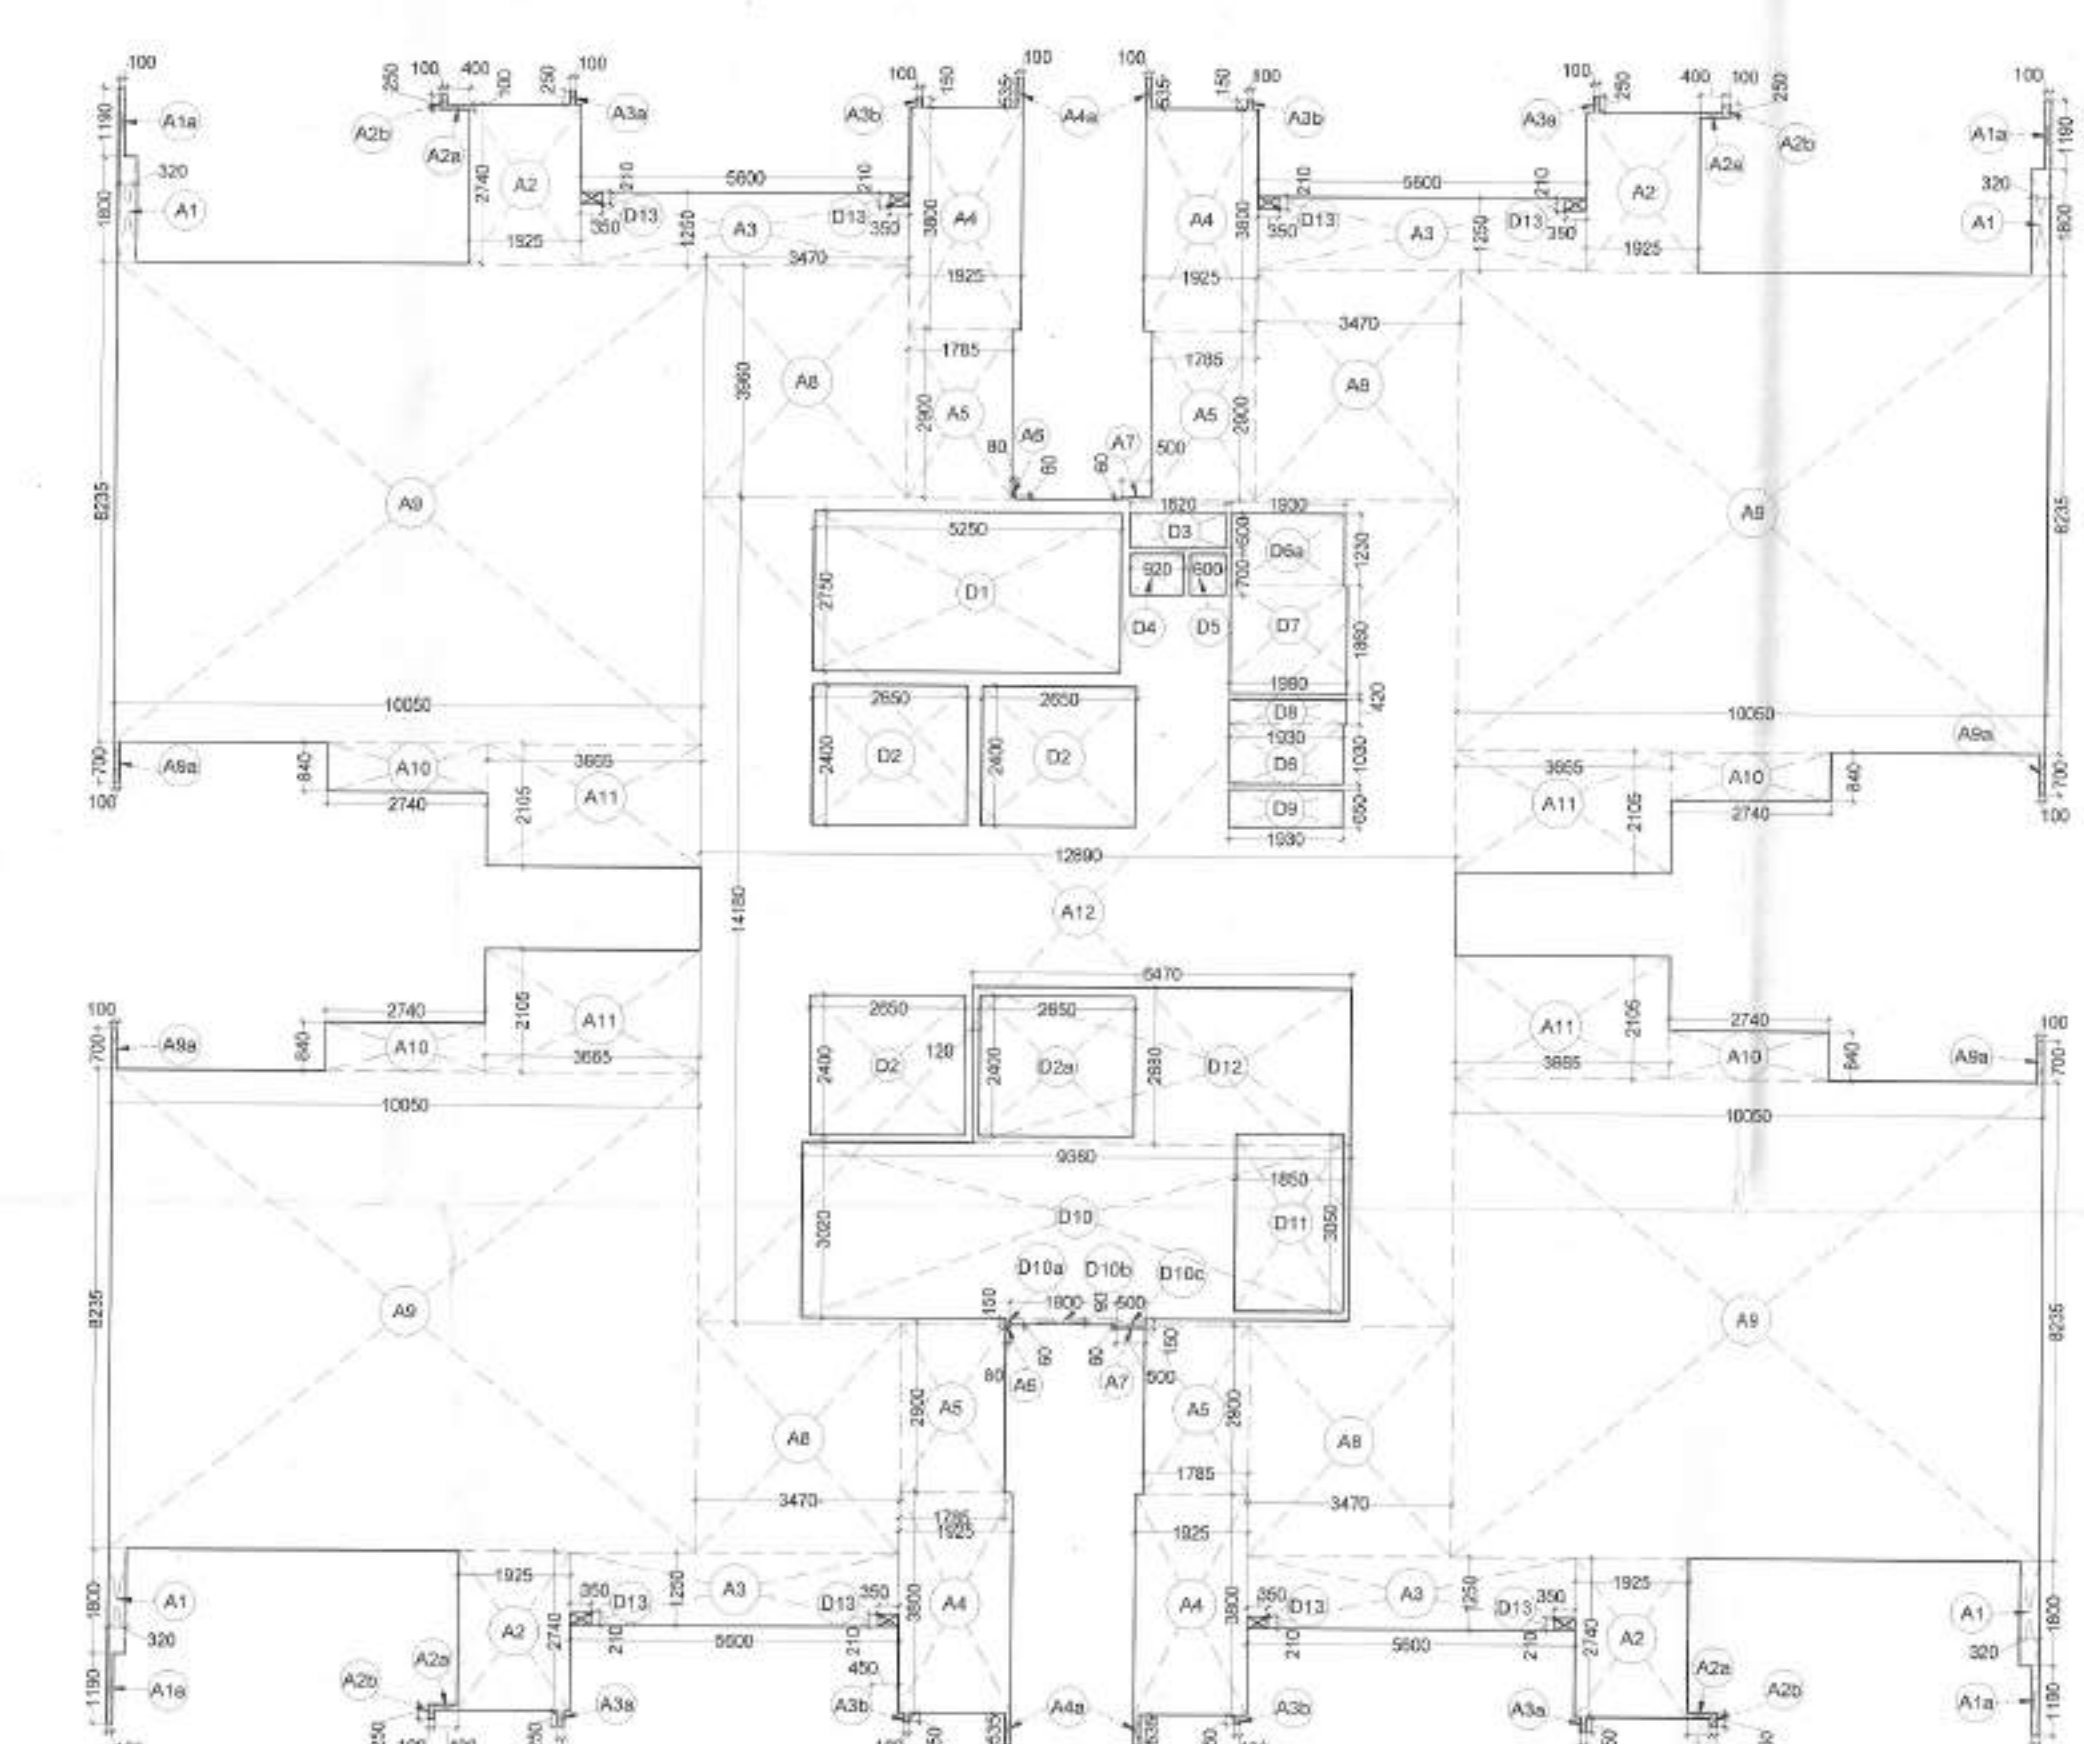


TYPICAL FLOOR AREA PLAN (1ST-17TH, 19TH-26TH, 28TH-34TH, 36TH-43RD, 45TH-46TH)

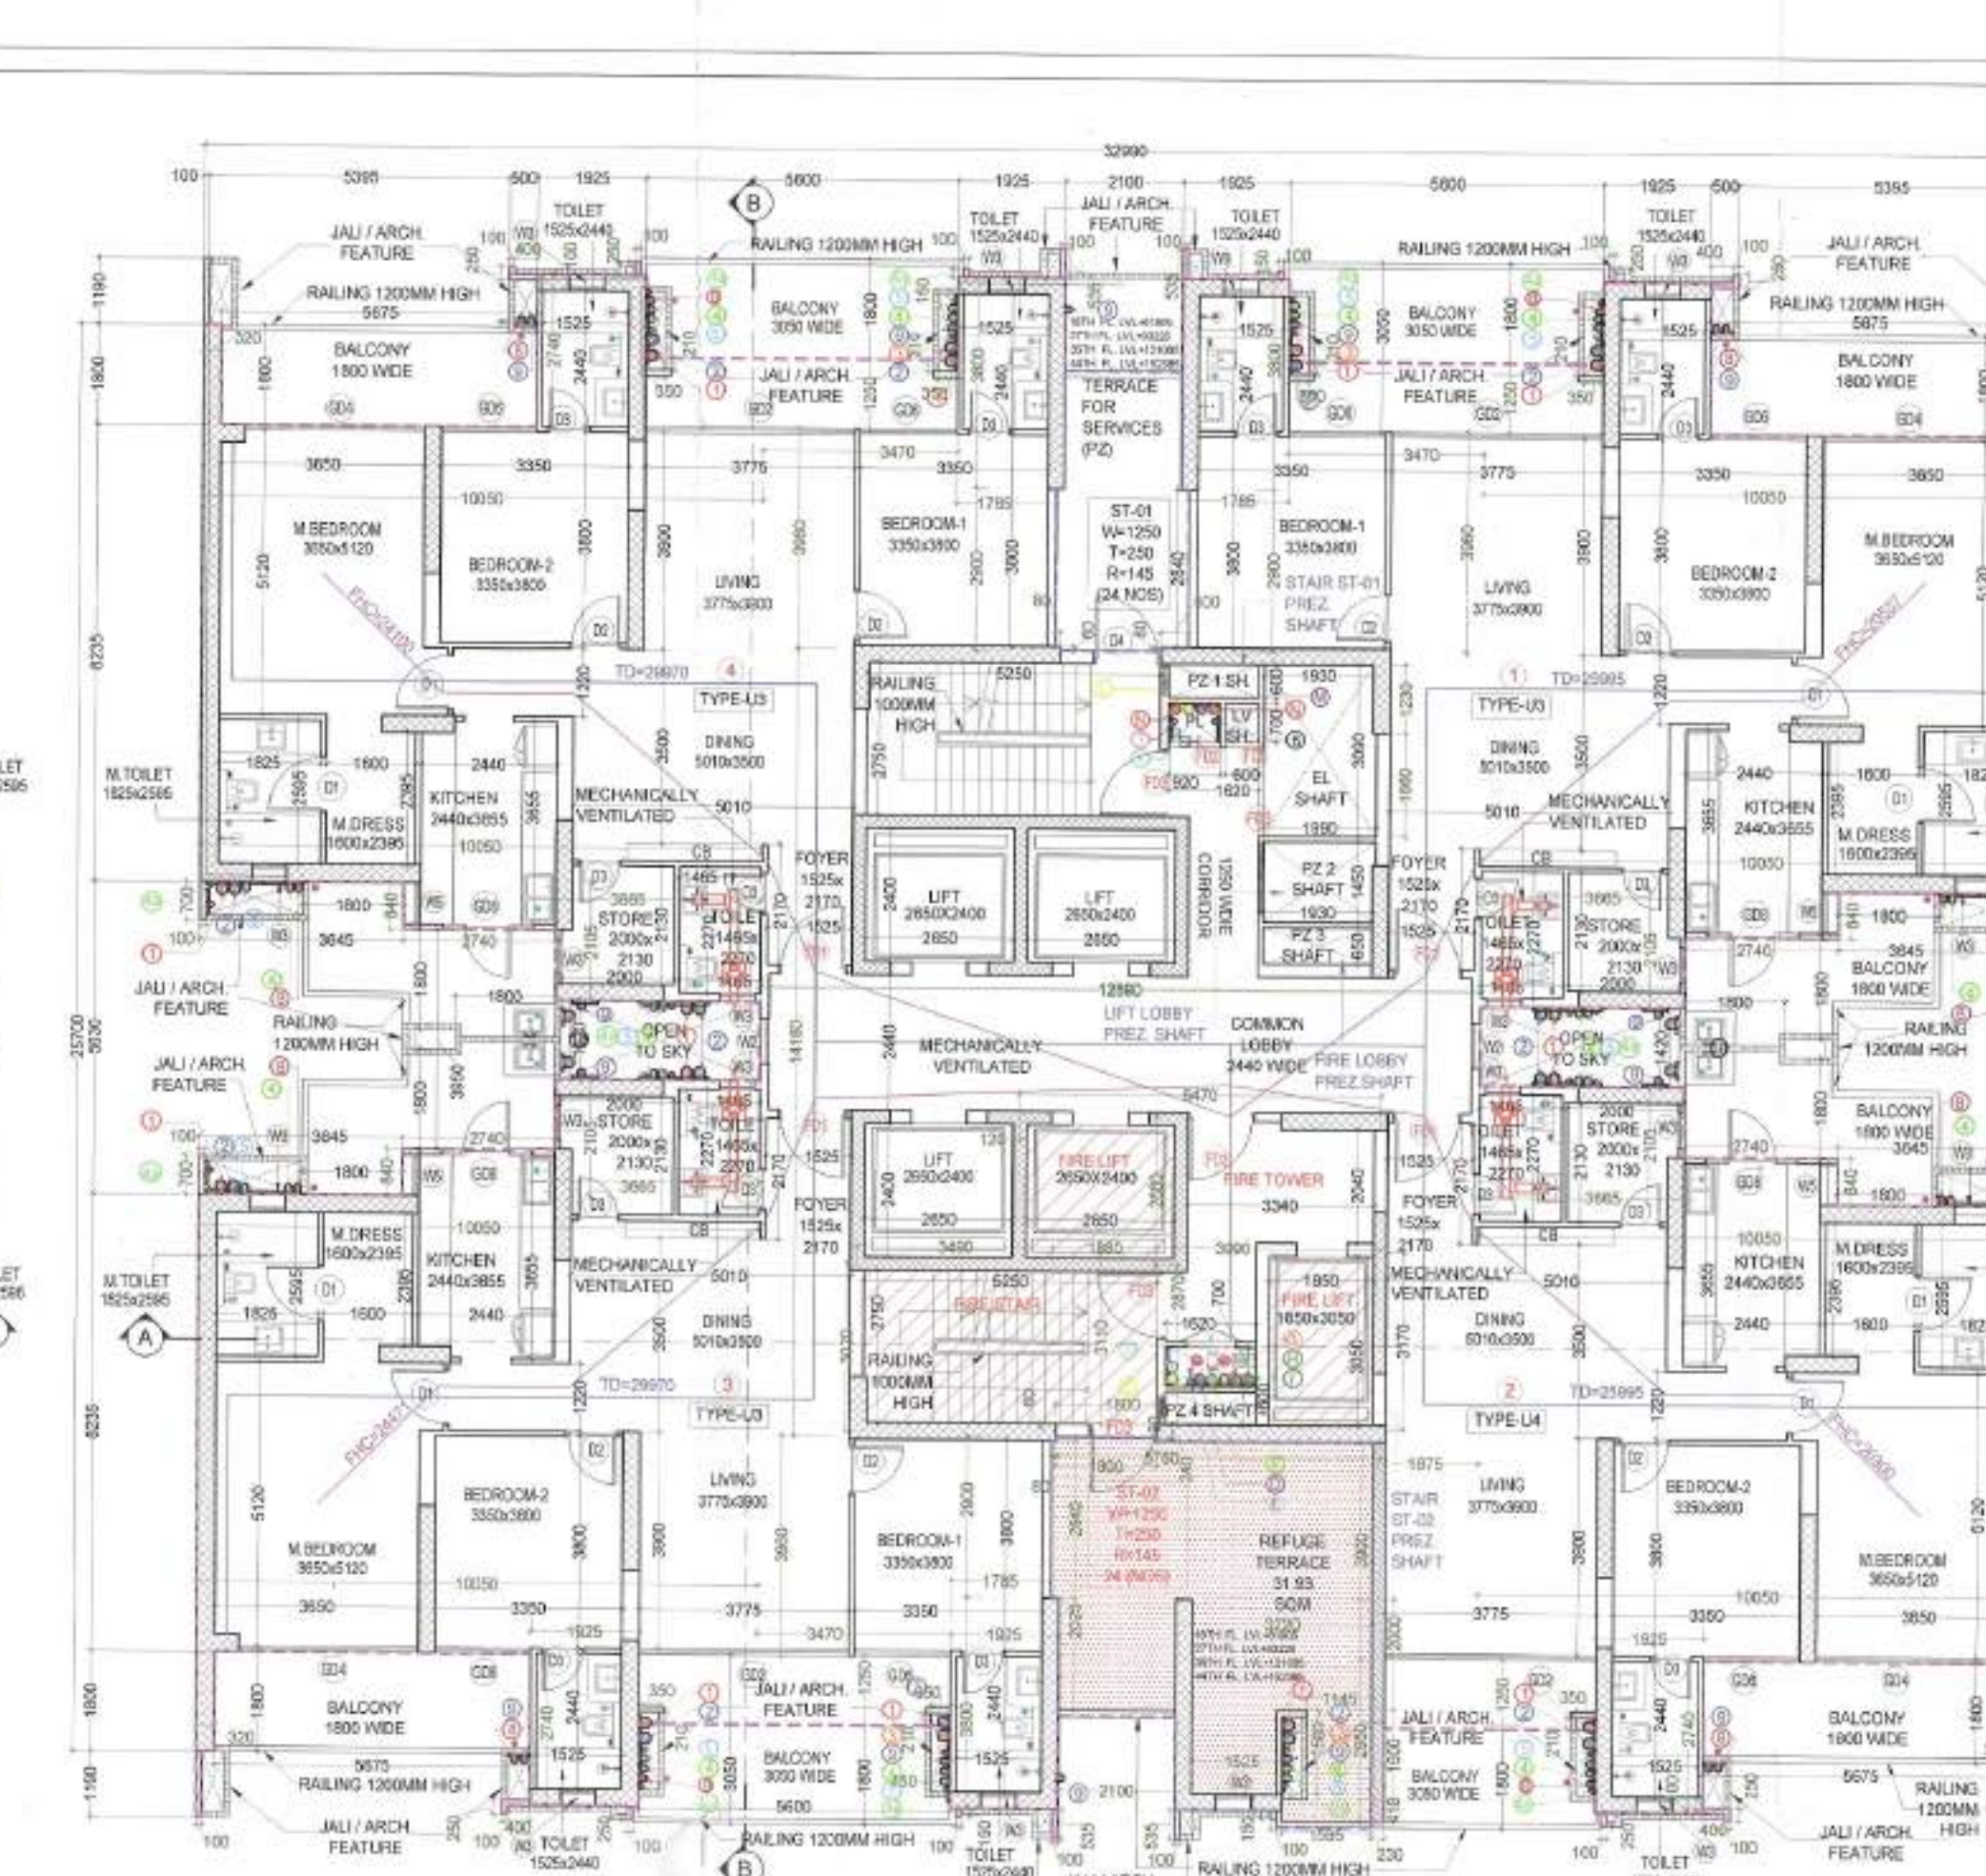


REFUGE FLOOR PLAN (18TH, 27TH, 35TH & 44TH)
TYPICAL TOILET DETAILS (REFER DWG NO. 18)

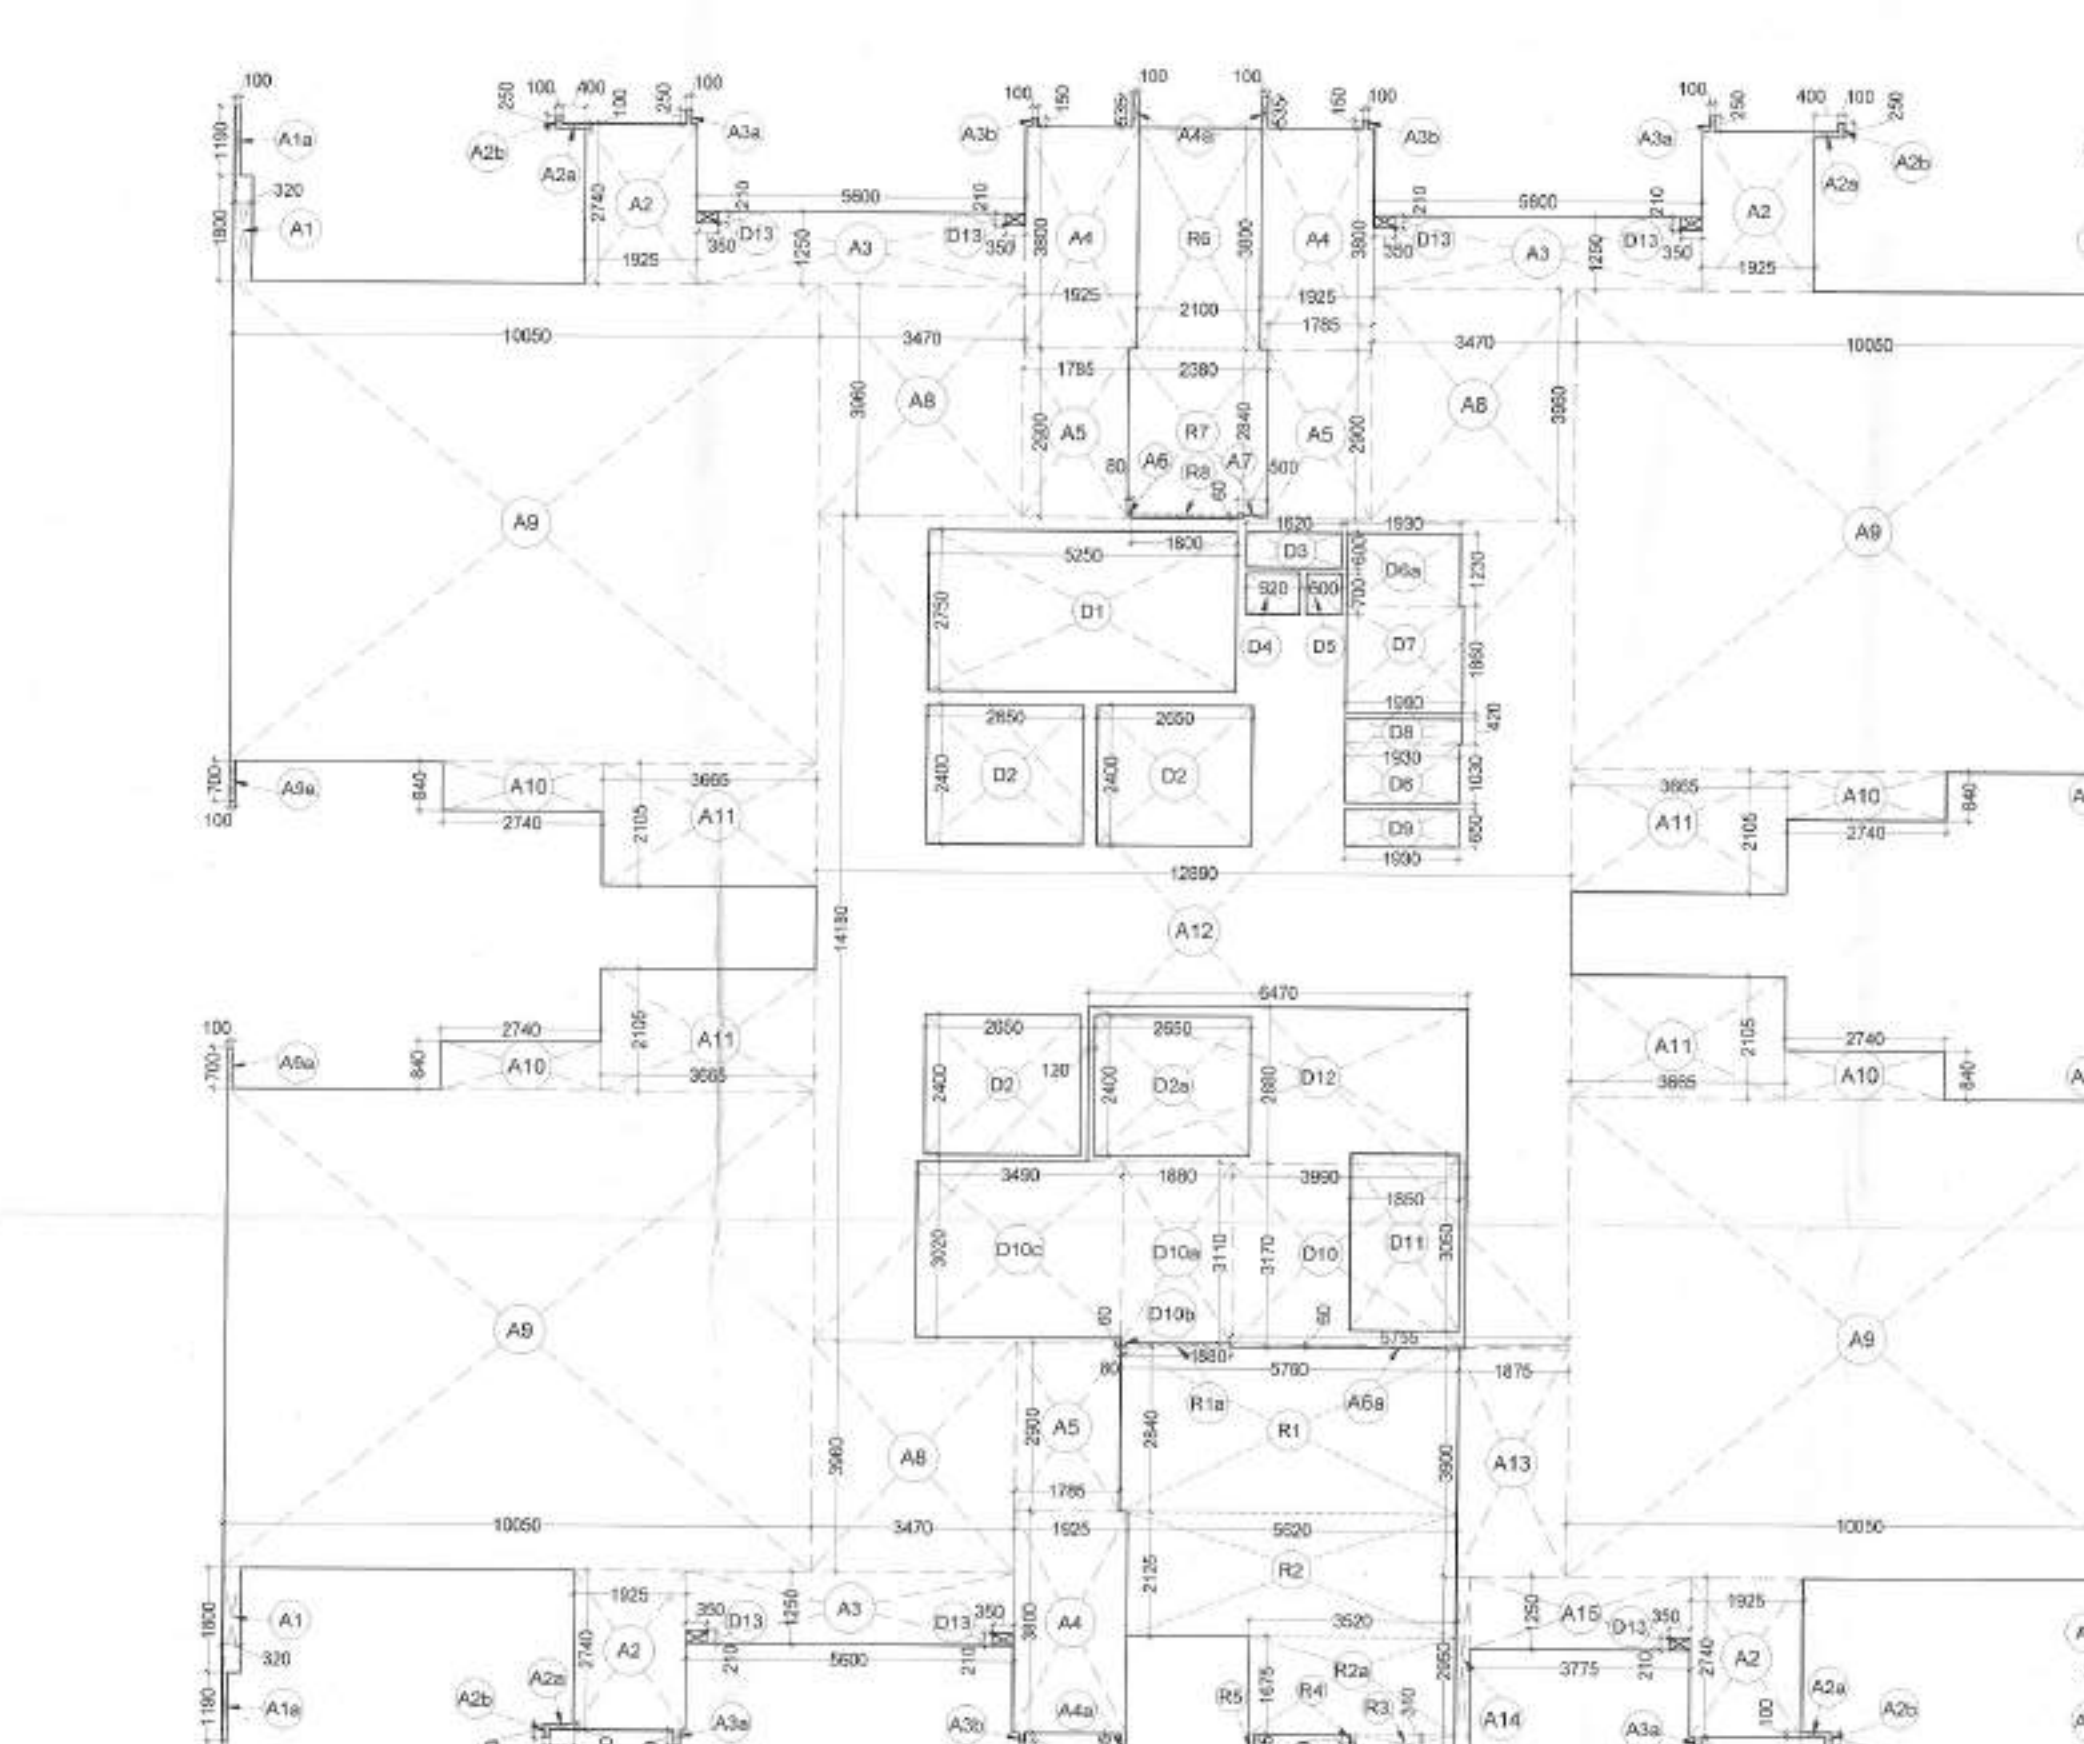


REFUGE FLOOR AREA PLAN (18TH, 27TH, 35TH & 44TH)

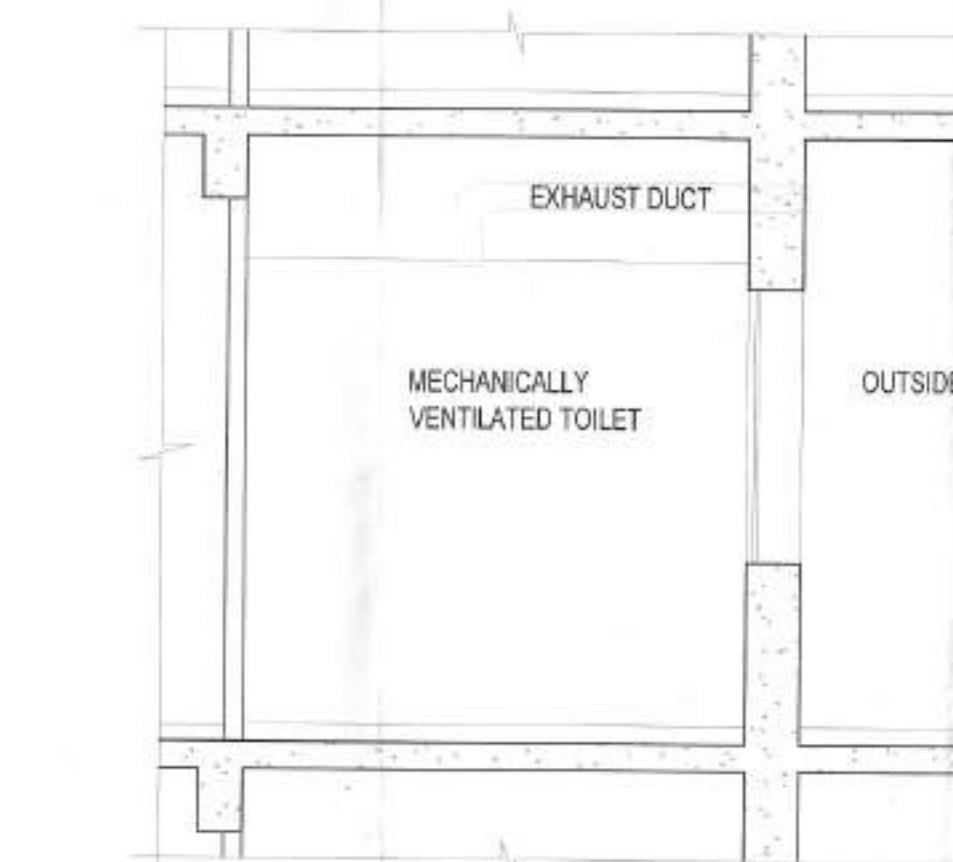

TYPICAL TOILET VENTILATION SECTION

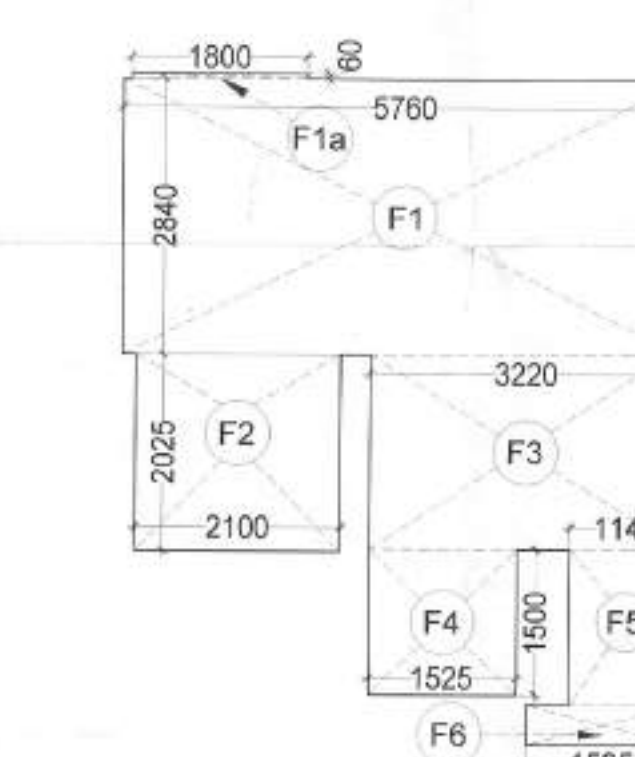

REFUGE AREA PLAN

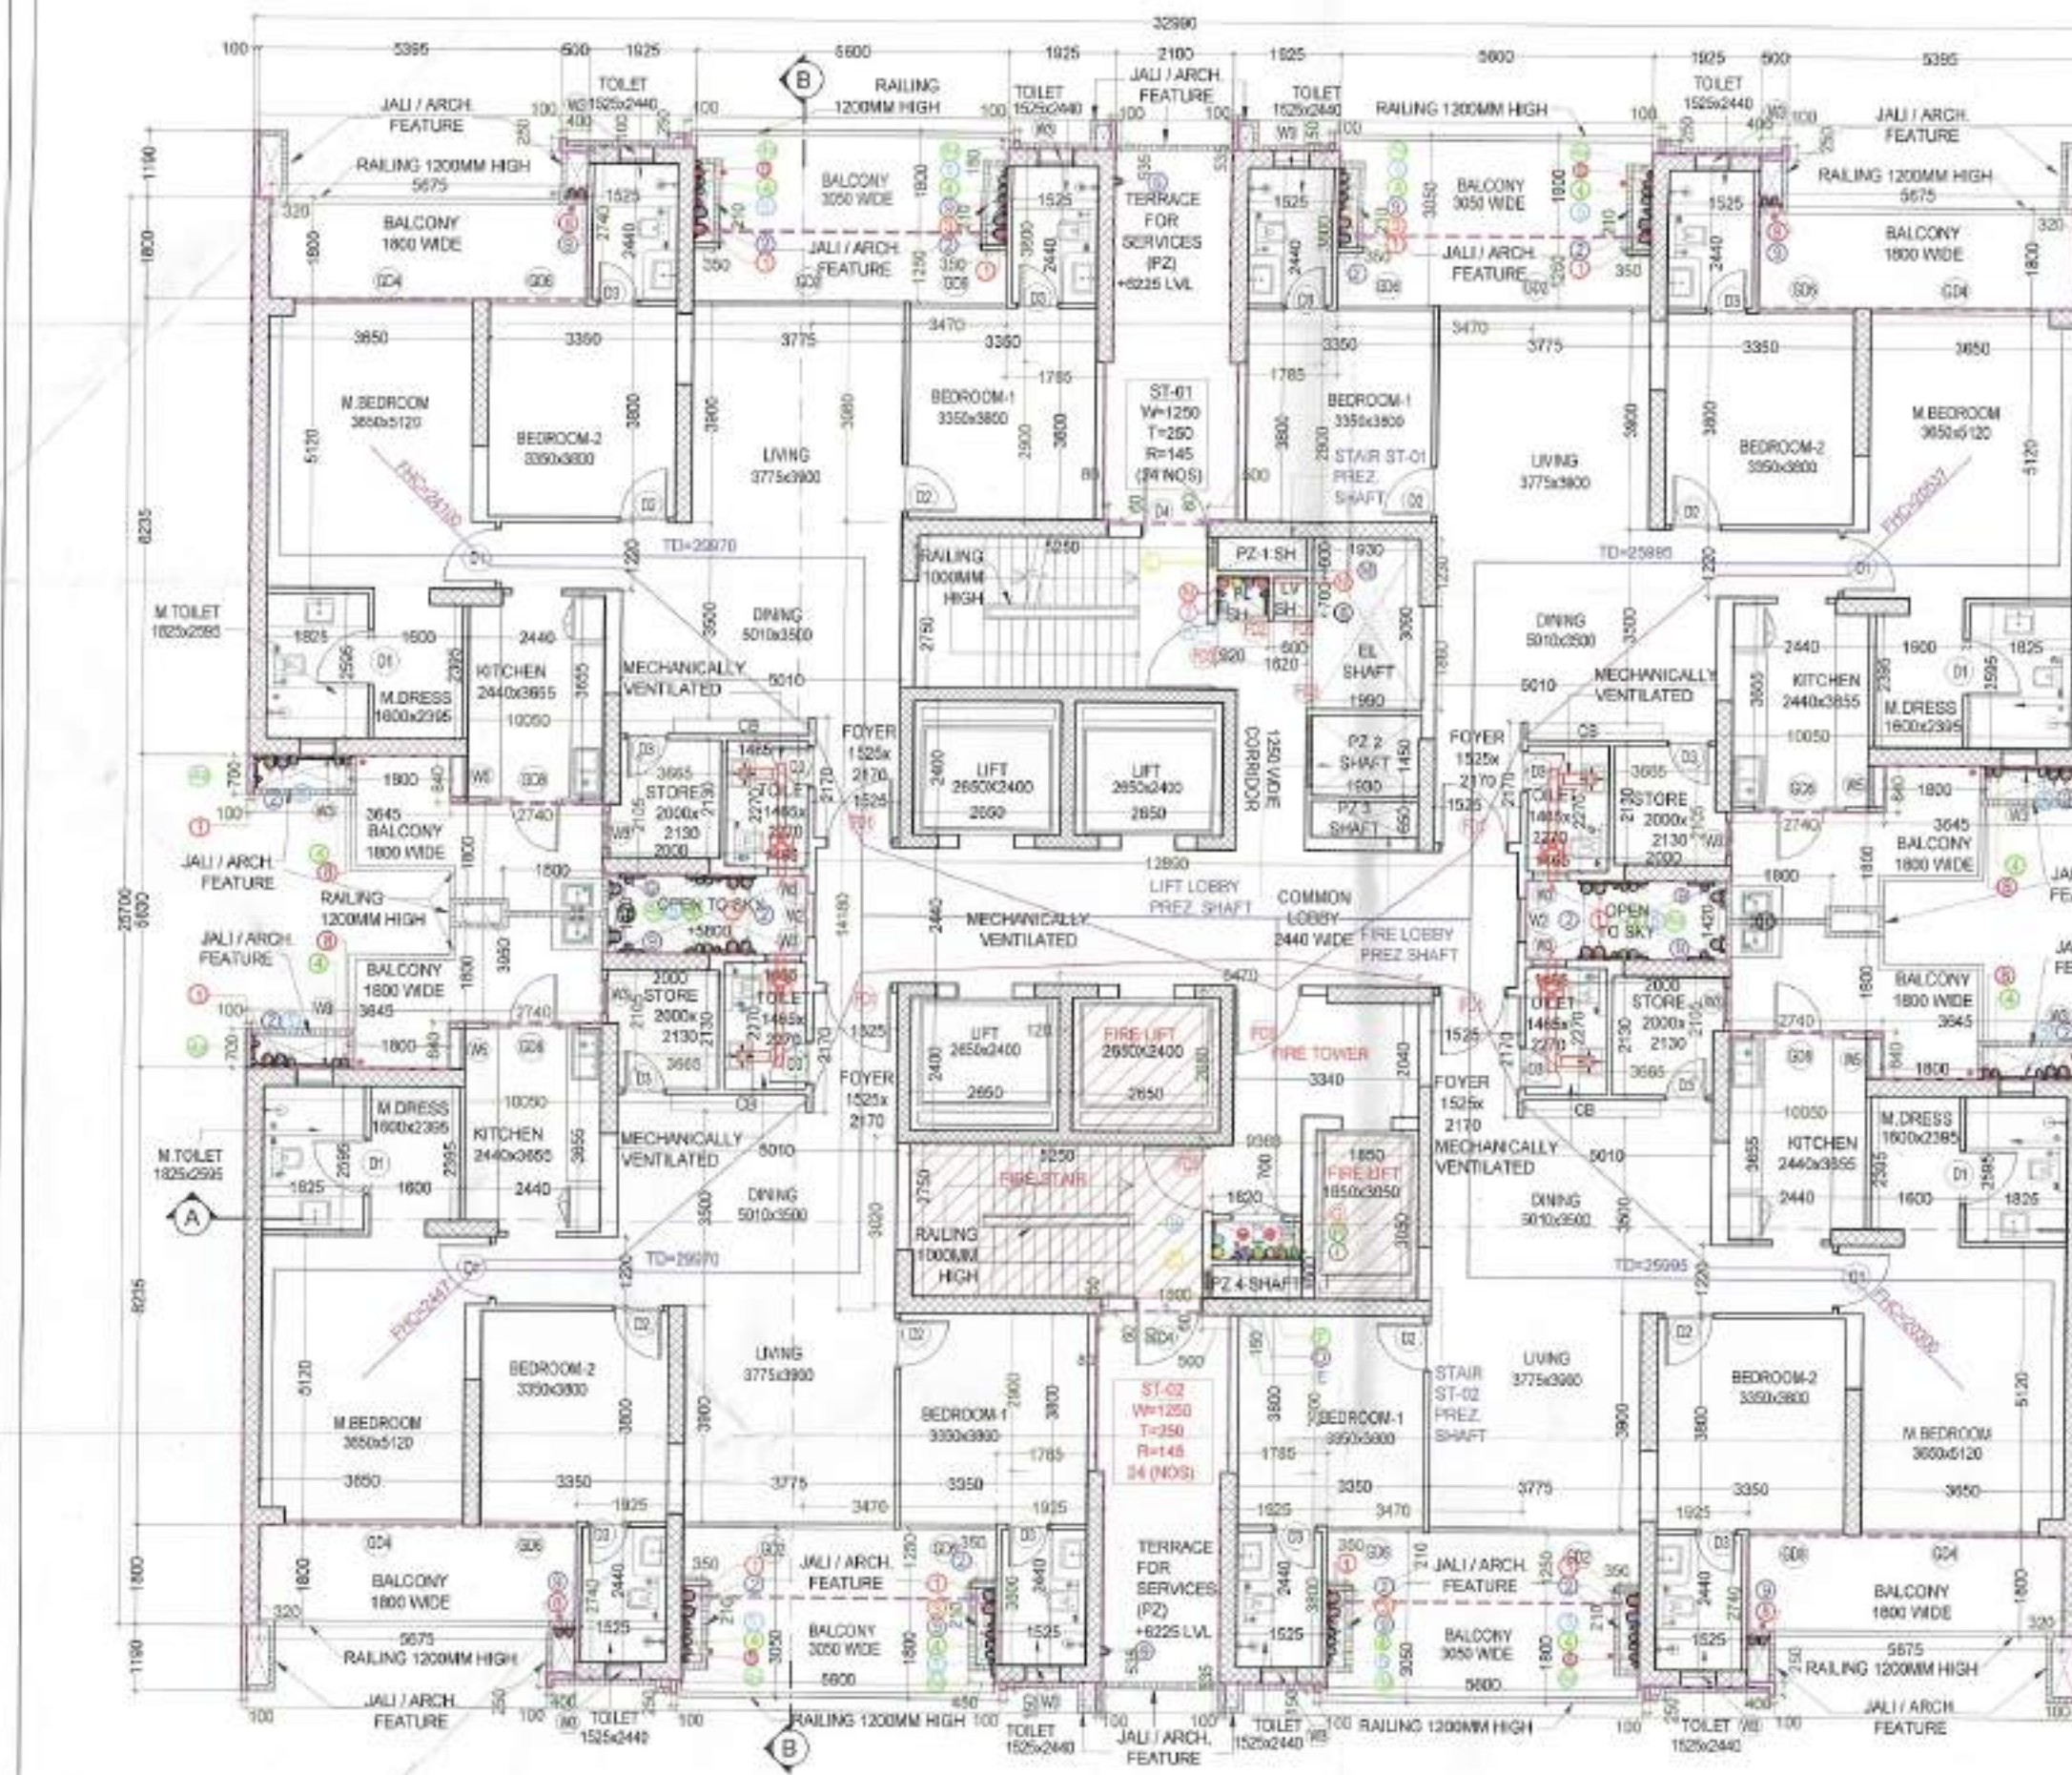

FIRST FLOOR PLAN
TYPICAL TOILET DETAILS (REFER DWG NO. 18)

FAR AREA CALC. STILT OR FL

NAME	SHAPE	NO.	MM	MM	AREA (SQ.M)
L1	RECTANGLE	1	7975	2860	22822.33
L2	RECTANGLE	1	8040	14560	117131.91
L3	RECTANGLE	1	5400	14600	78840.00
L4	RECTANGLE	1	1300	14600	18980.00
TOTAL					23222.24

NON-FAR AREA CALC. STILT OR FL

NAME	SHAPE	NO.	MM	MM	AREA (SQ.M)
B	DISCUSSION	1	13500	3880	52416.00
B1	RECTANGLE	1	13500	3880	52416.00
TOTAL					52416.00

TOTAL (A+B) GROUND COVERAGE

NAME	SHAPE	NO.	MM	MM	AREA (SQ.M)
A	RECTANGLE	1	13500	3880	52416.00
B	DISCUSSION	1	13500	3880	52416.00
TOTAL					104832.00

FAR AREA CALC. TYP. (1ST TO 17TH, 19TH TO 26TH, 28TH TO 34TH, 36TH TO 43RD, 45TH TO 46TH)

NAME	SHAPE	NO.	MM	MM	AREA (SQ.M)
A1	RECTANGLE	4	320	1600	20480.00
A2	RECTANGLE	4	100	1100	4400.00
A3	RECTANGLE	4	1800	2740	99360.00
A4	RECTANGLE	4	400	100	1600.00
A5	RECTANGLE	4	100	250	6250.00
A6	RECTANGLE	4	100	100	400.00
A7	RECTANGLE	4	100	100	400.00
A8	RECTANGLE	4	100	100	400.00
A9	RECTANGLE	4	100	100	400.00
A10	RECTANGLE	4	100	100	400.00
A11	RECTANGLE	4	100	100	400.00
A12	RECTANGLE	4	100	100	400.00
TOTAL					136000.00

NON-FAR AREA CALC. TYP. (1ST TO 17TH, 19TH TO 26TH, 28TH TO 34TH, 36TH TO 43RD, 45TH TO 46TH)

NAME	SHAPE	NO.	MM	MM	AREA (SQ.M)
B	DISCUSSION	1	13500	3880	52416.00
B1	RECTANGLE	1	13500	3880	52416.00
TOTAL					52416.00

TOTAL FAR AREA (A+B)

NAME	SHAPE	NO.	MM	MM	AREA (SQ.M)
A	RECTANGLE	1	13500	3880	52416.00
B	DISCUSSION	1	13500	3880	52416.00
TOTAL					104832.00

FAR AREA CALC. REFUGE (18TH, 27TH, 35TH & 44TH FL)

NAME	SHAPE	NO.	MM	MM	AREA (SQ.M)
A1	RECTANGLE	4	320	1600	20480.00
A2	RECTANGLE	4	100	1100	4400.00
A3	RECTANGLE	4	1800	2740	99360.00
A4	RECTANGLE	4	400	100	1600.00
A5	RECTANGLE	4	100	250	6250.00
A6	RECTANGLE	4	100	100	400.00
A7	RECTANGLE	4	100	100	400.00
A8	RECTANGLE	4	100	100	400.00
A9	RECTANGLE	4	100	100	400.00
A10	RECTANGLE	4	100	100	400.00
A11	RECTANGLE	4	100	100	400.00
A12	RECTANGLE	4	100	100	400.00
TOTAL					136000.00

NON-FAR AREA CALC. REFUGE (18TH, 27TH, 35TH & 44TH FL)

NAME	SHAPE	NO.	MM	MM	AREA (SQ.M)
B	DISCUSSION	1	13500	3880	52416.00
B1	RECTANGLE	1	13500	3880	52416.00
TOTAL					52416.00

TOTAL FAR AREA (A+B)

NAME	SHAPE	NO.	MM	MM	AREA (SQ.M)
A	RECTANGLE	1	13500	3880	52416.00
B	DISCUSSION	1	13500	3880	52416.00
TOTAL					104832.00

NON-FAR AREA CALC. REFUGE (18TH, 27TH, 35TH & 44TH FL)

NAME	SHAPE	NO.	MM	MM	AREA (SQ.M)
B	DISCUSSION	1	13500	3880	52416.00
B1	RECTANGLE	1	13500	3880	52416.00
TOTAL					52416.00

NON-FAR AREA CALC. REFUGE (18TH, 27TH, 35TH & 44TH FL)

NAME	SHAPE	NO.	MM	MM	AREA (SQ.M)
B	DISCUSSION	1	13500	3880	52416.00
B1	RECTANGLE	1	13500	3880	52416.00
TOTAL					52416.00

TOTAL FAR AREA (A+B)

NAME	SHAPE	NO.	MM	MM	AREA (SQ.M)
A	RECTANGLE	1	13500	3880	52416.00
B	DISCUSSION	1	13500	3880	52416.00
TOTAL					104832.00

REGALIA, IMPERIAL, ALTAR & MAJESTIC TOWERS

NAME	SHAPE	NO.	MM	MM	AREA (SQ.M)
F1	RECTANGLE	1	5760	2550	14692.80
F2	RECTANGLE	1	1800	60	1080.00
F3	RECTANGLE	1	2200	2000	4400.00
F4	RECTANGLE	1	1525	1500	2287.50
F5	RECTANGLE	1	1525	1500	2287.50
F6	RECTANGLE	1	1525	1500	2287.50
TOTAL					26965.80

REGALIA, IMPERIAL, ALTAR & MAJESTIC TOWERS

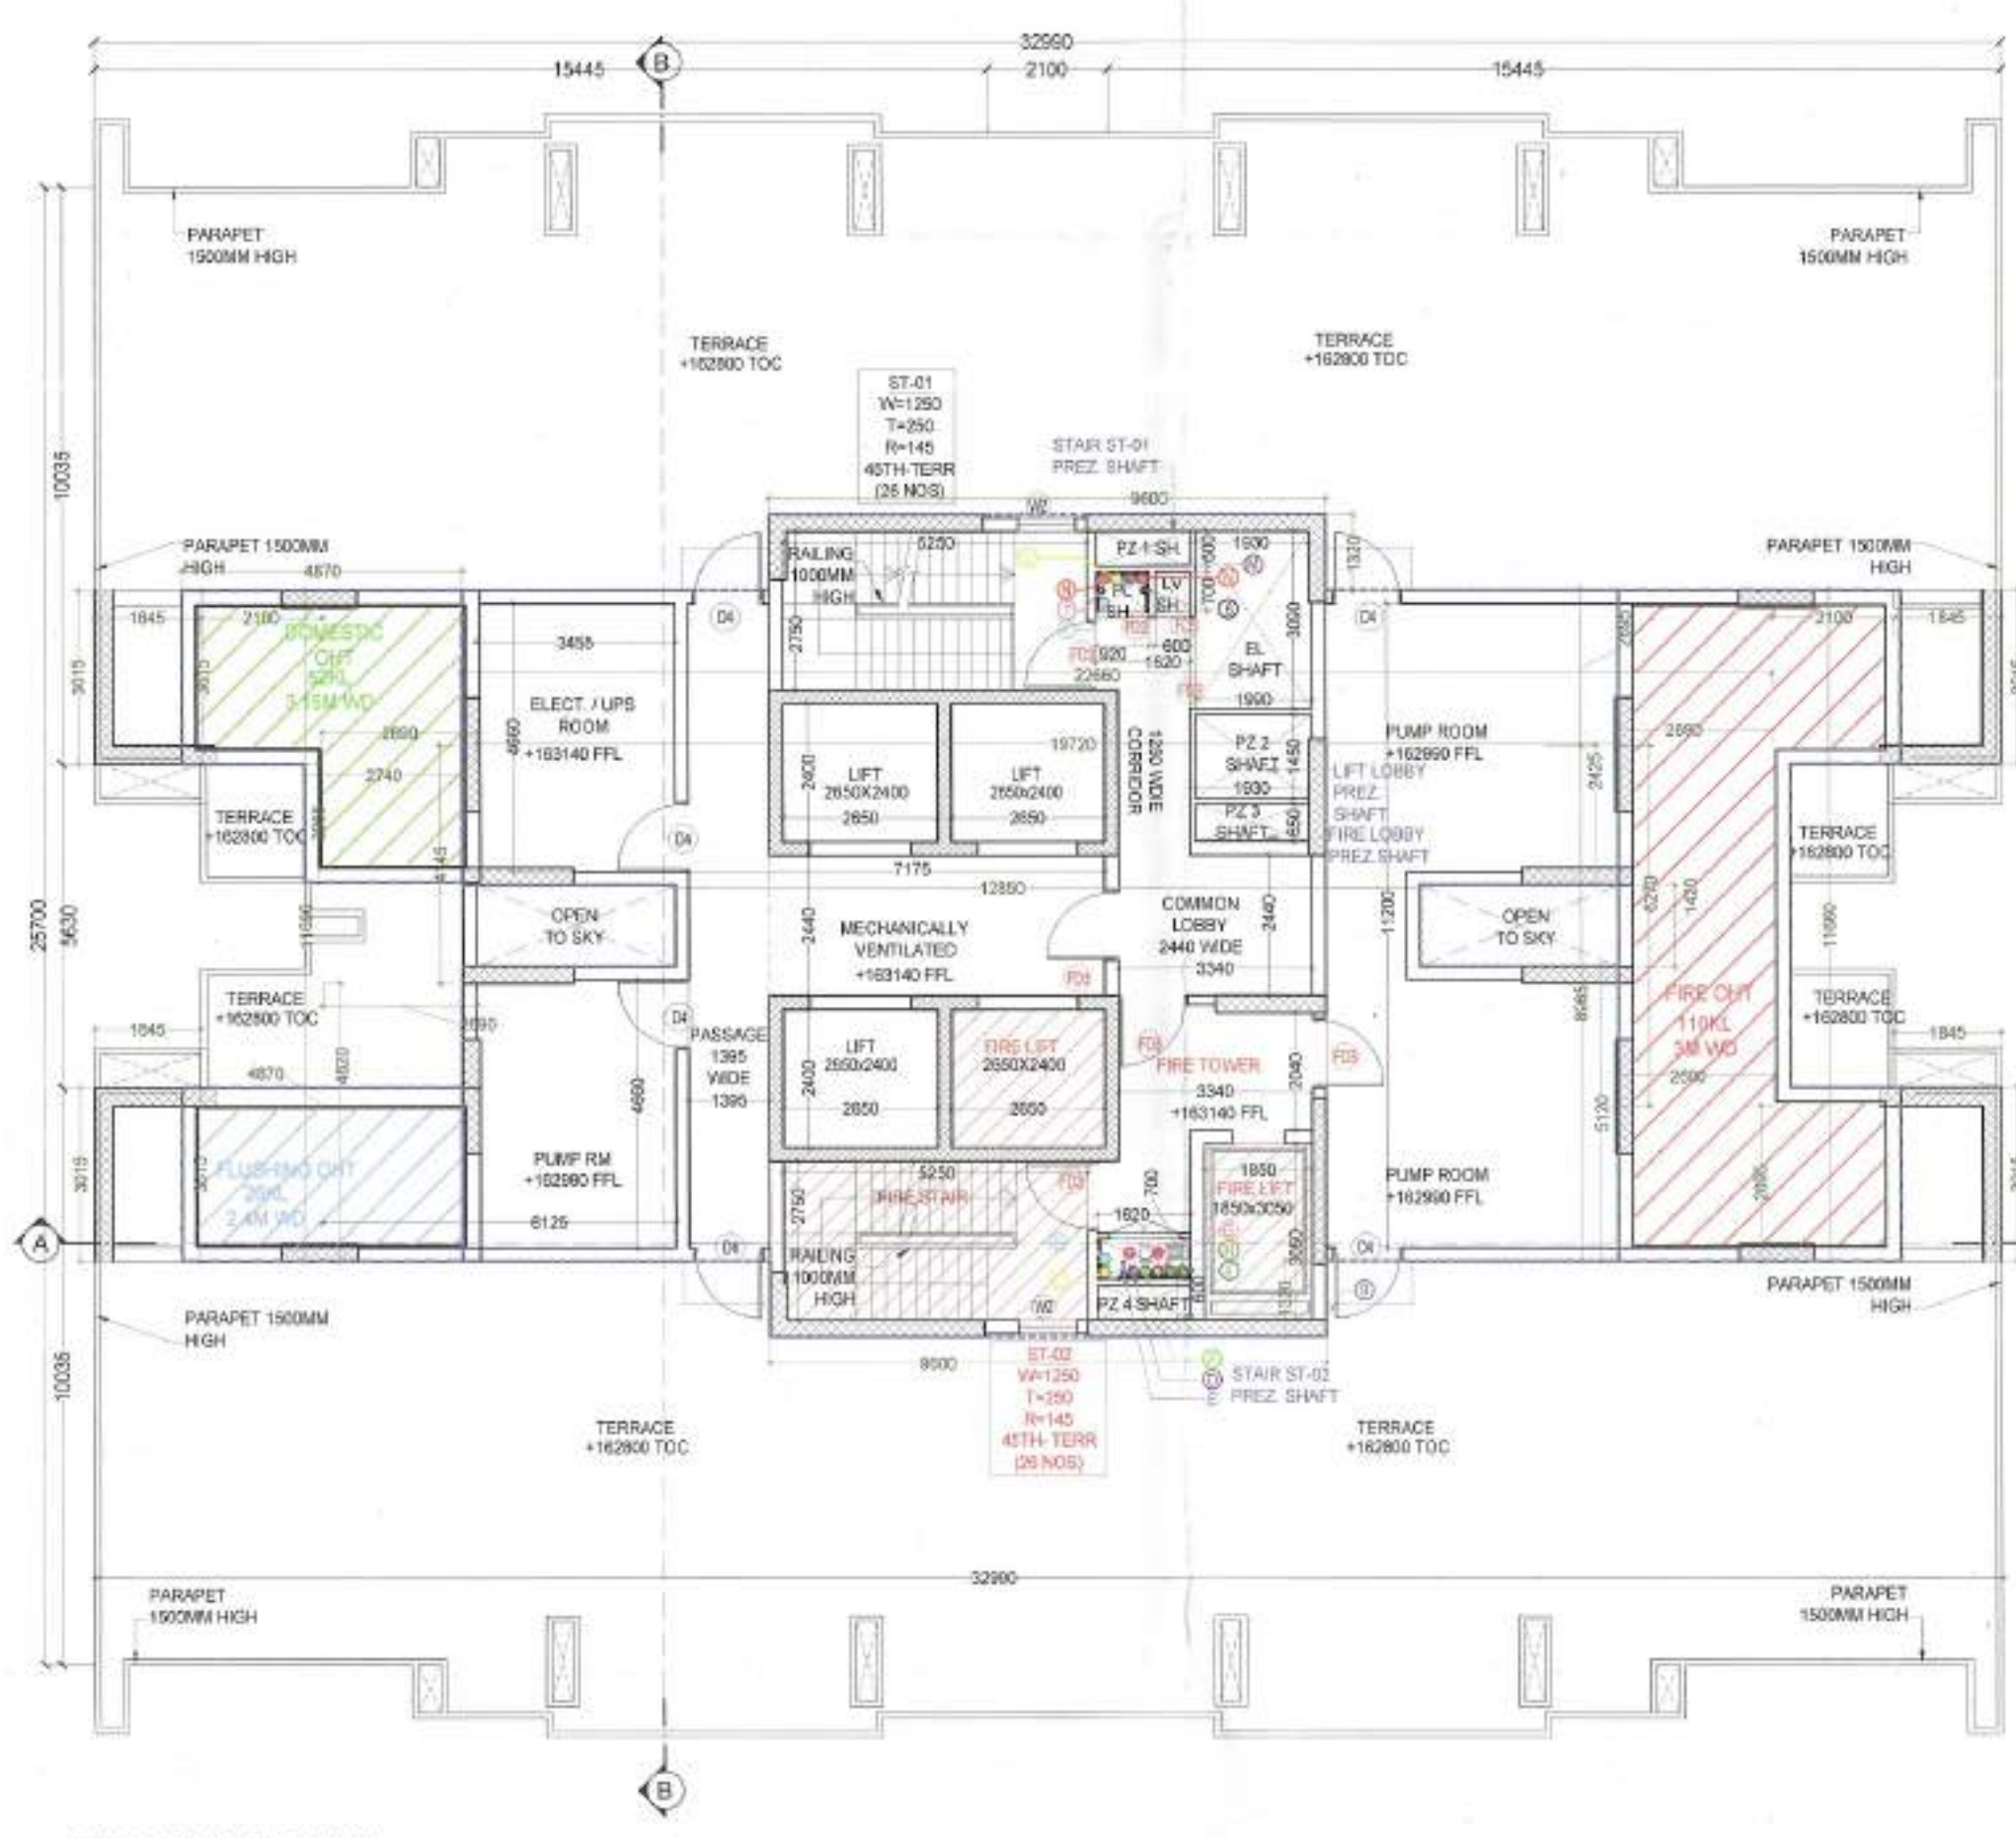


TERRACE PLAN

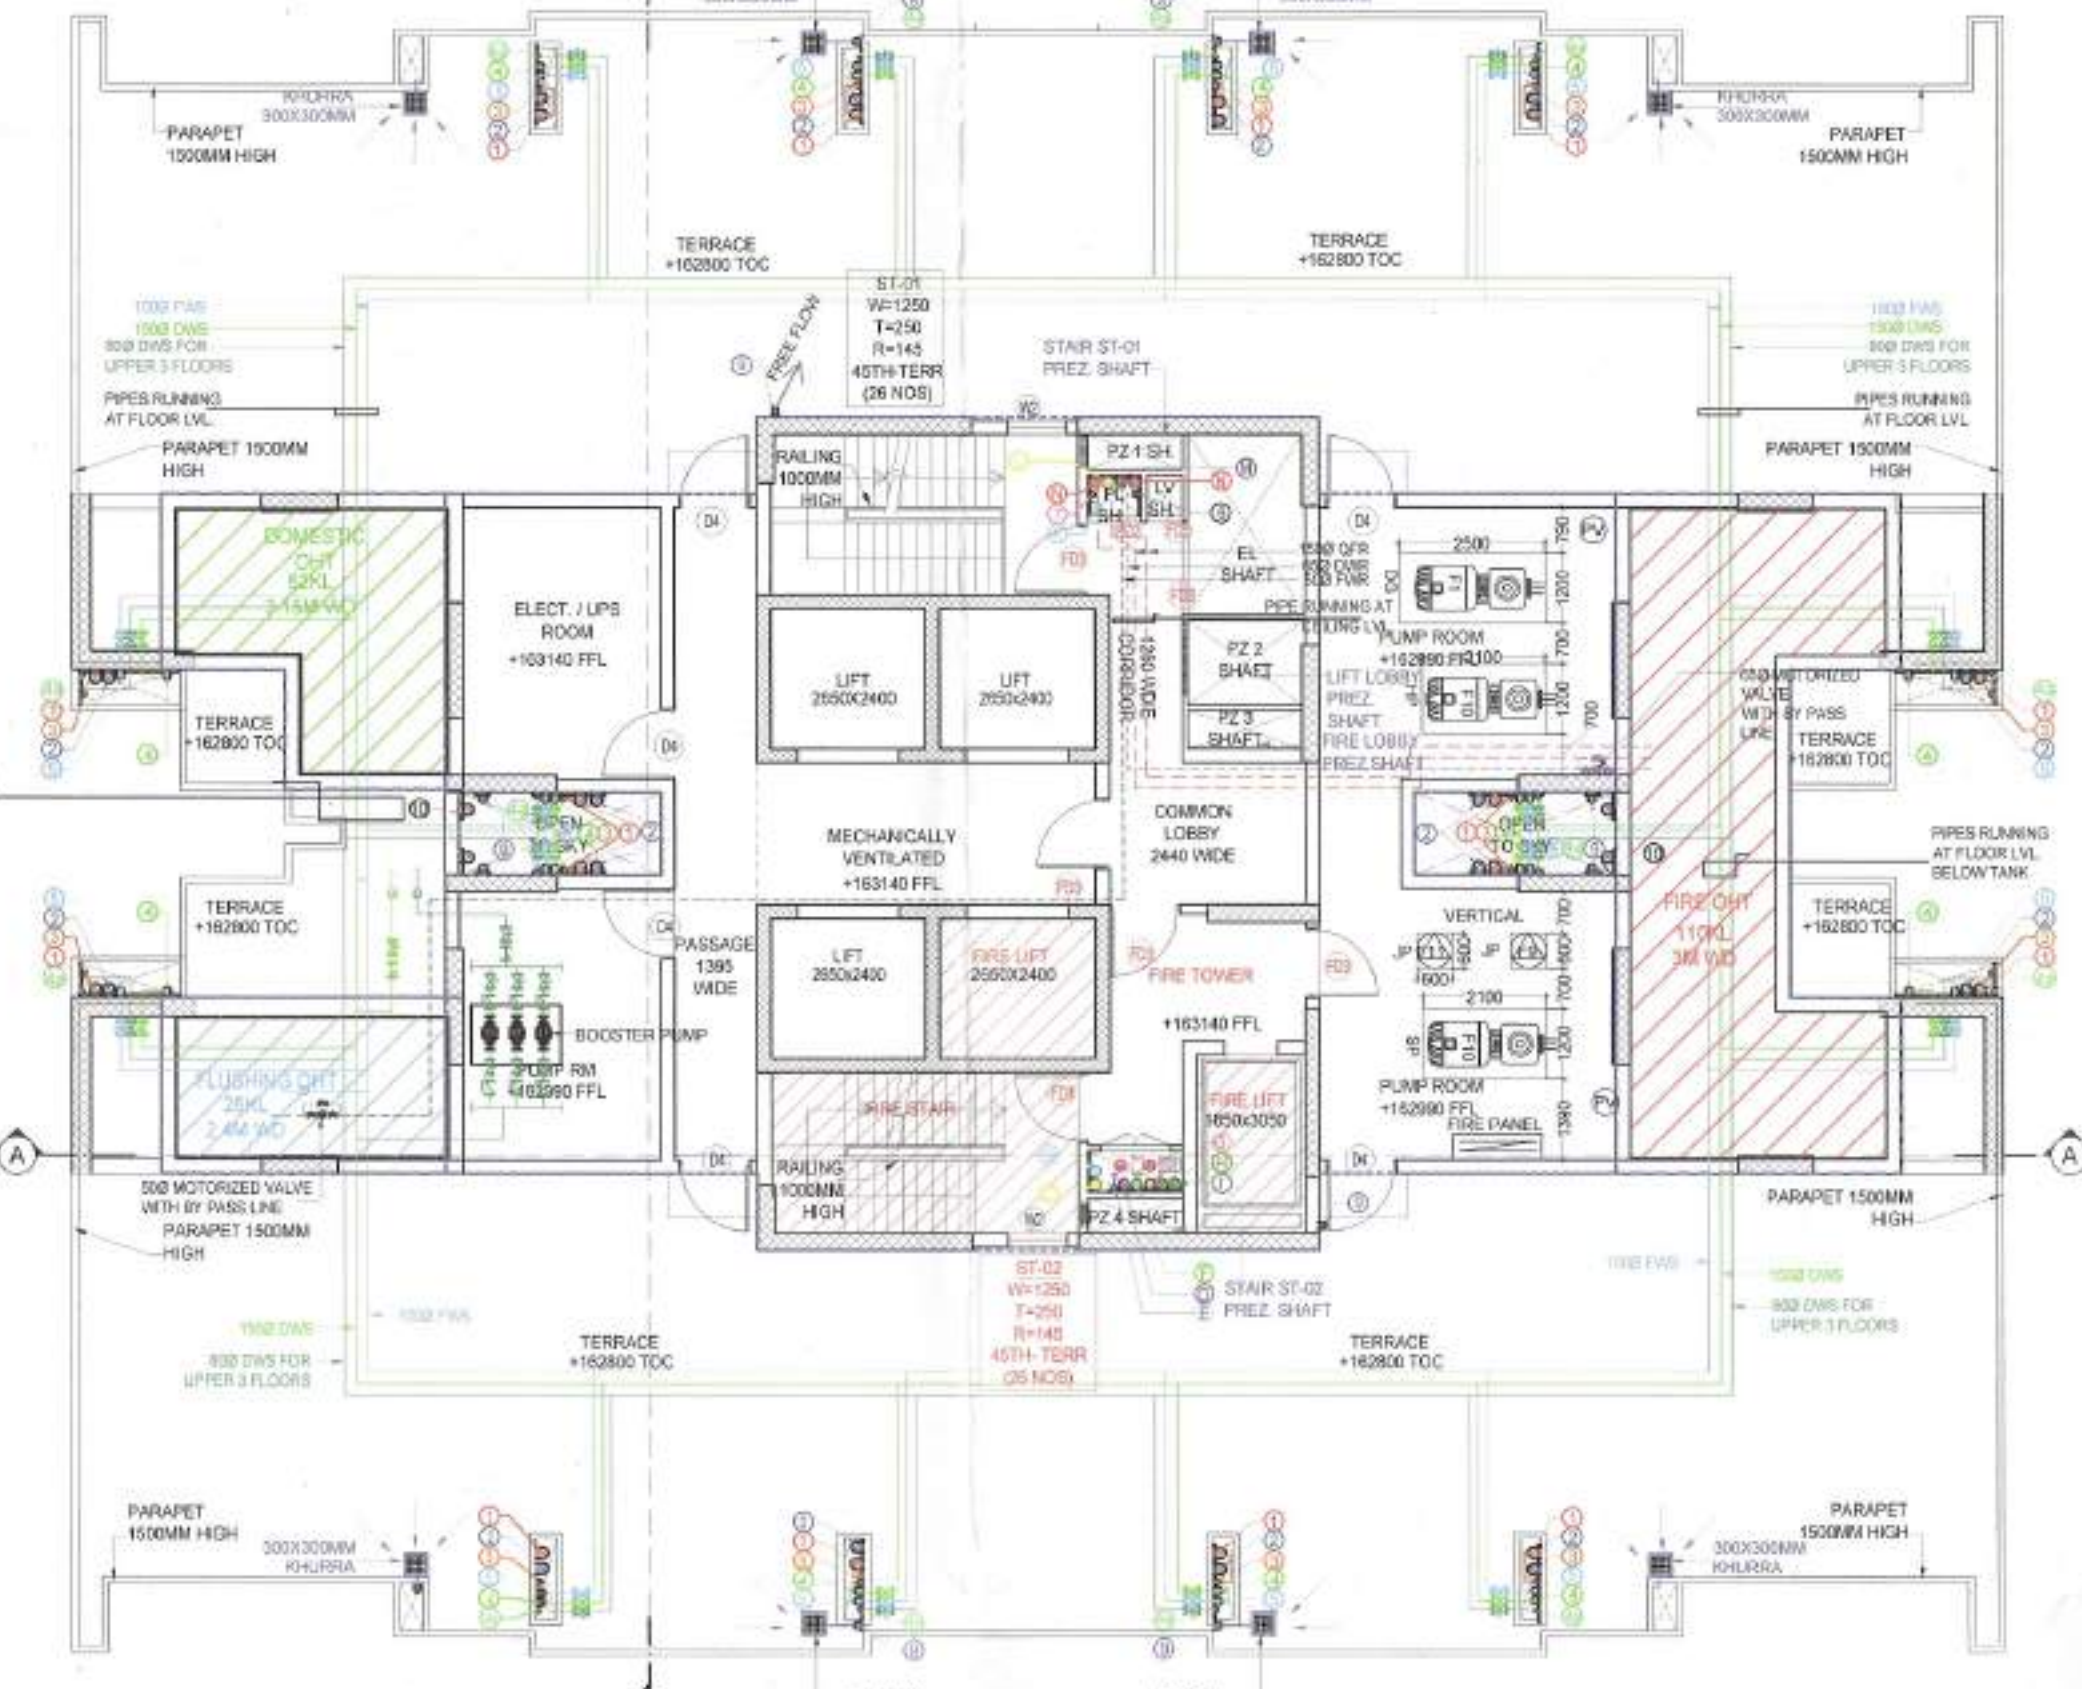

TERRACE PLAN SERVICES

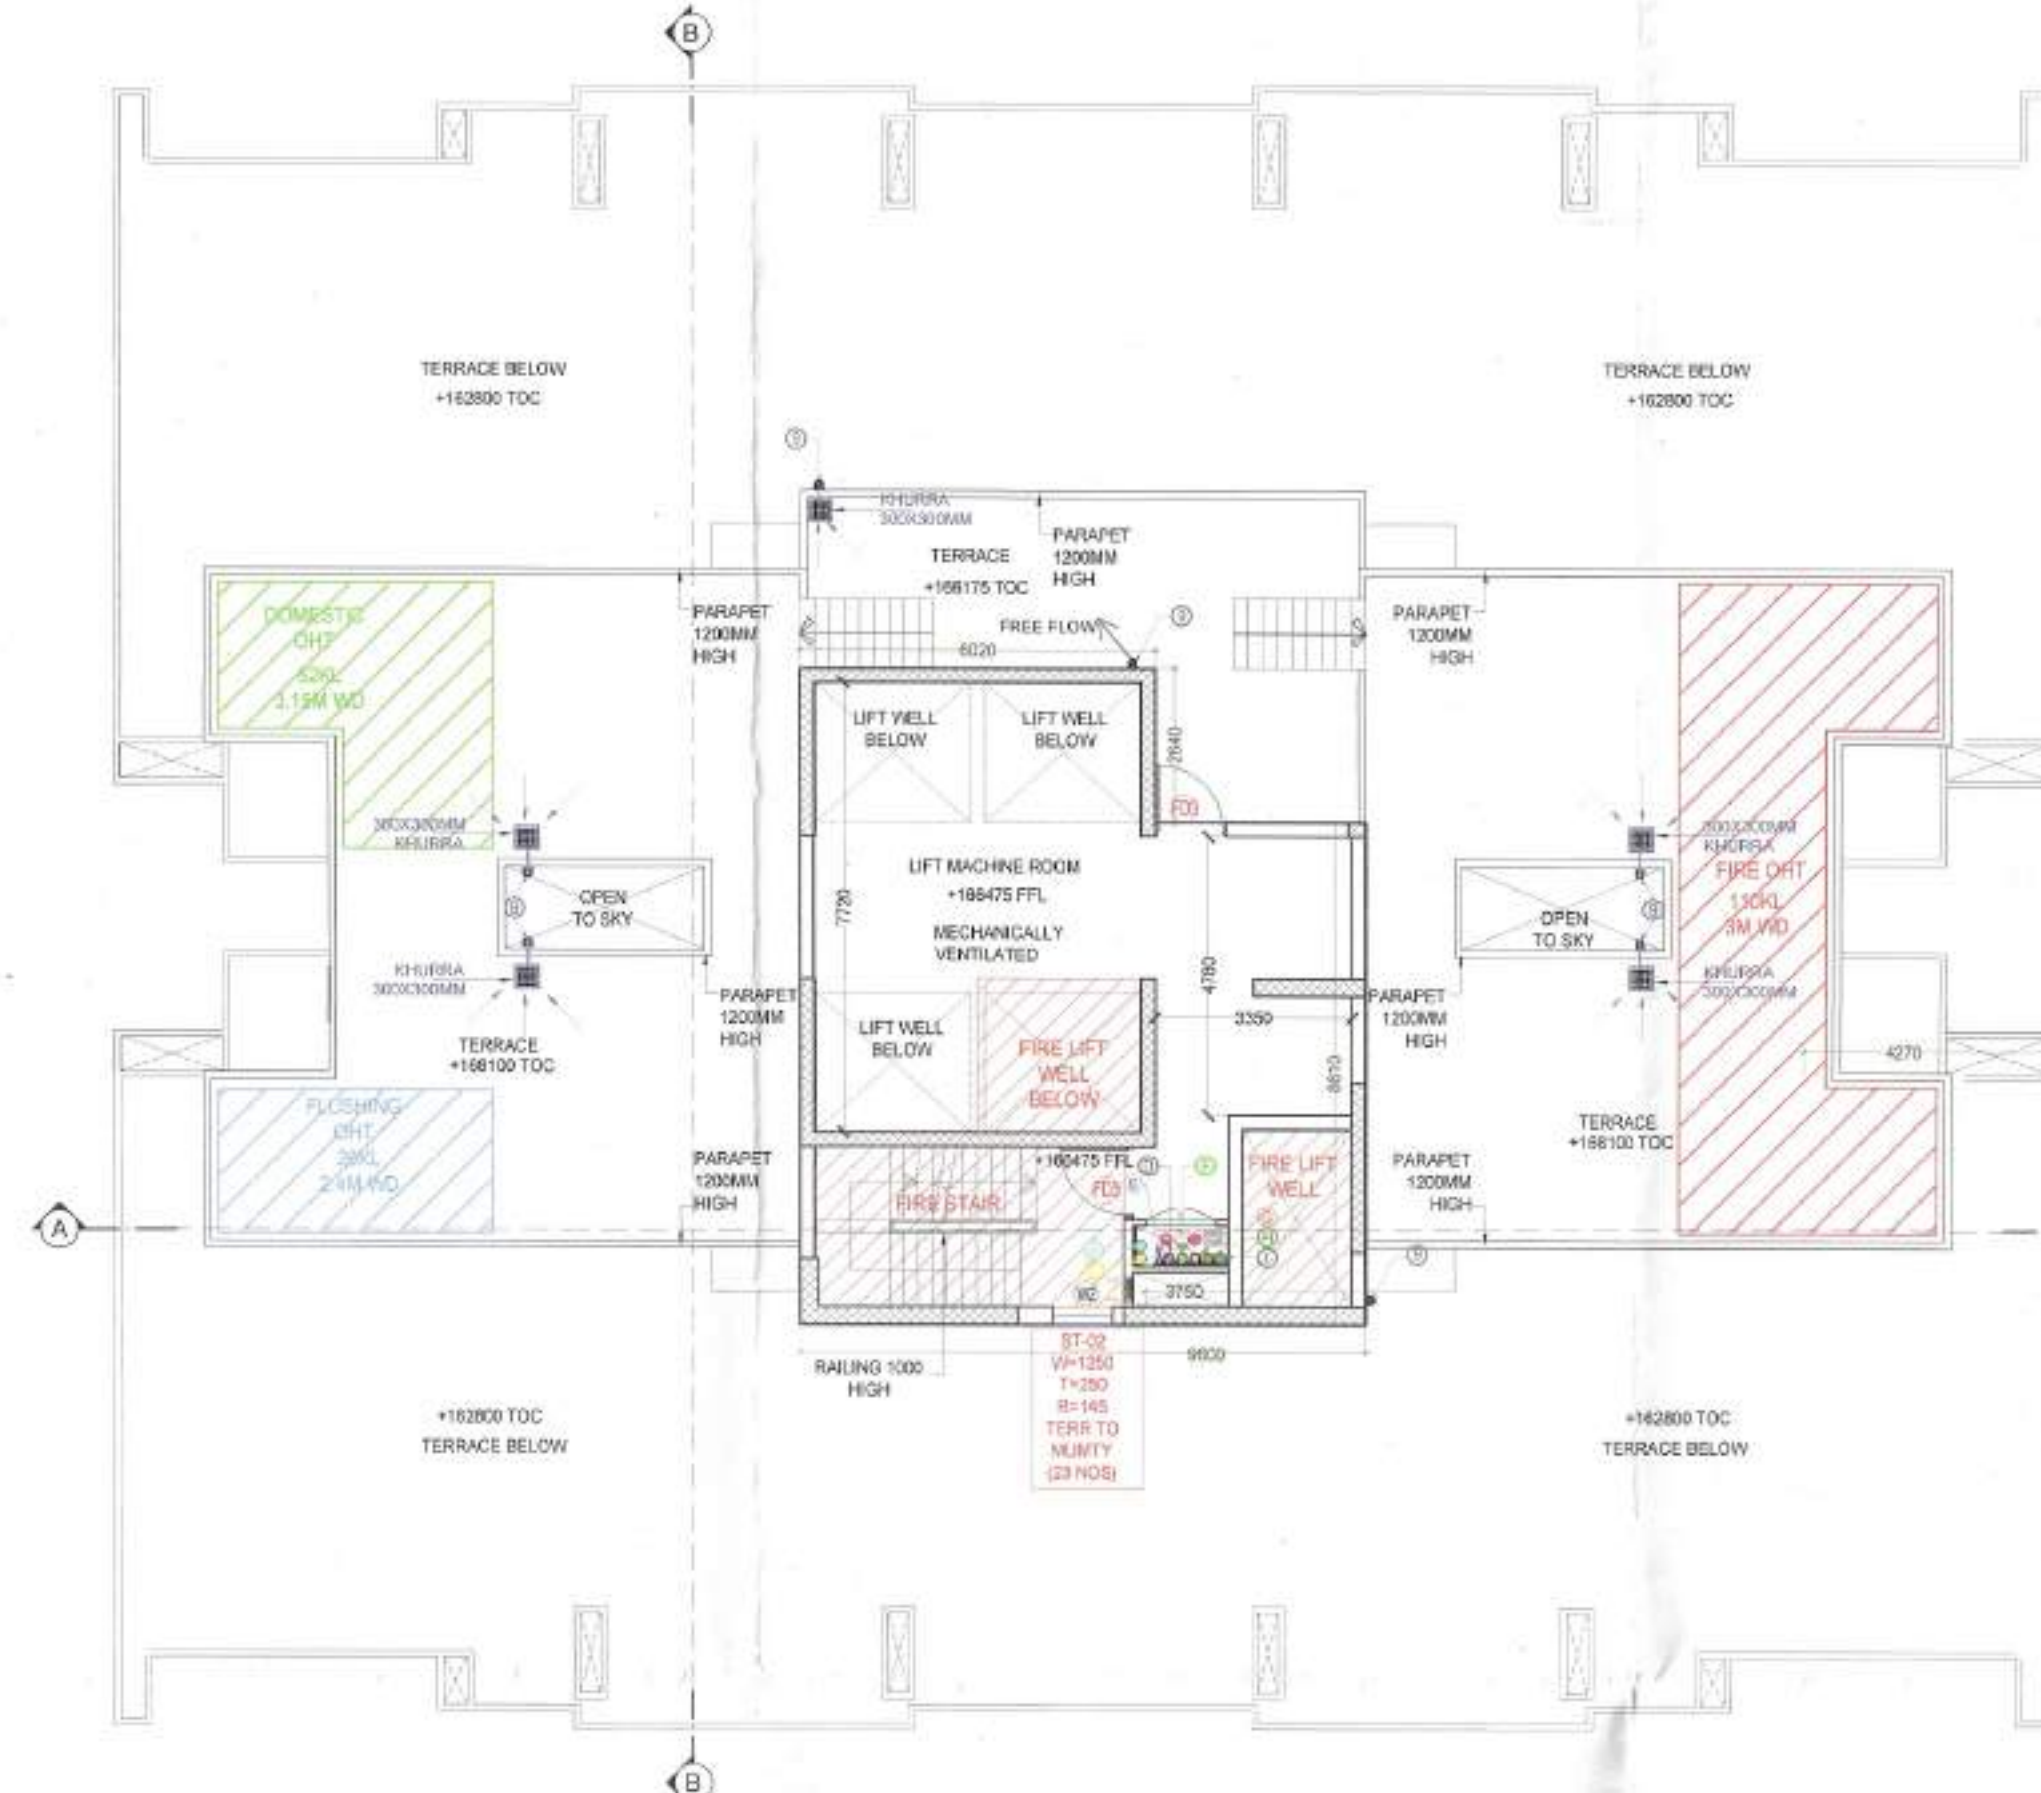


LIFT MACHINE ROOM-1 PLAN

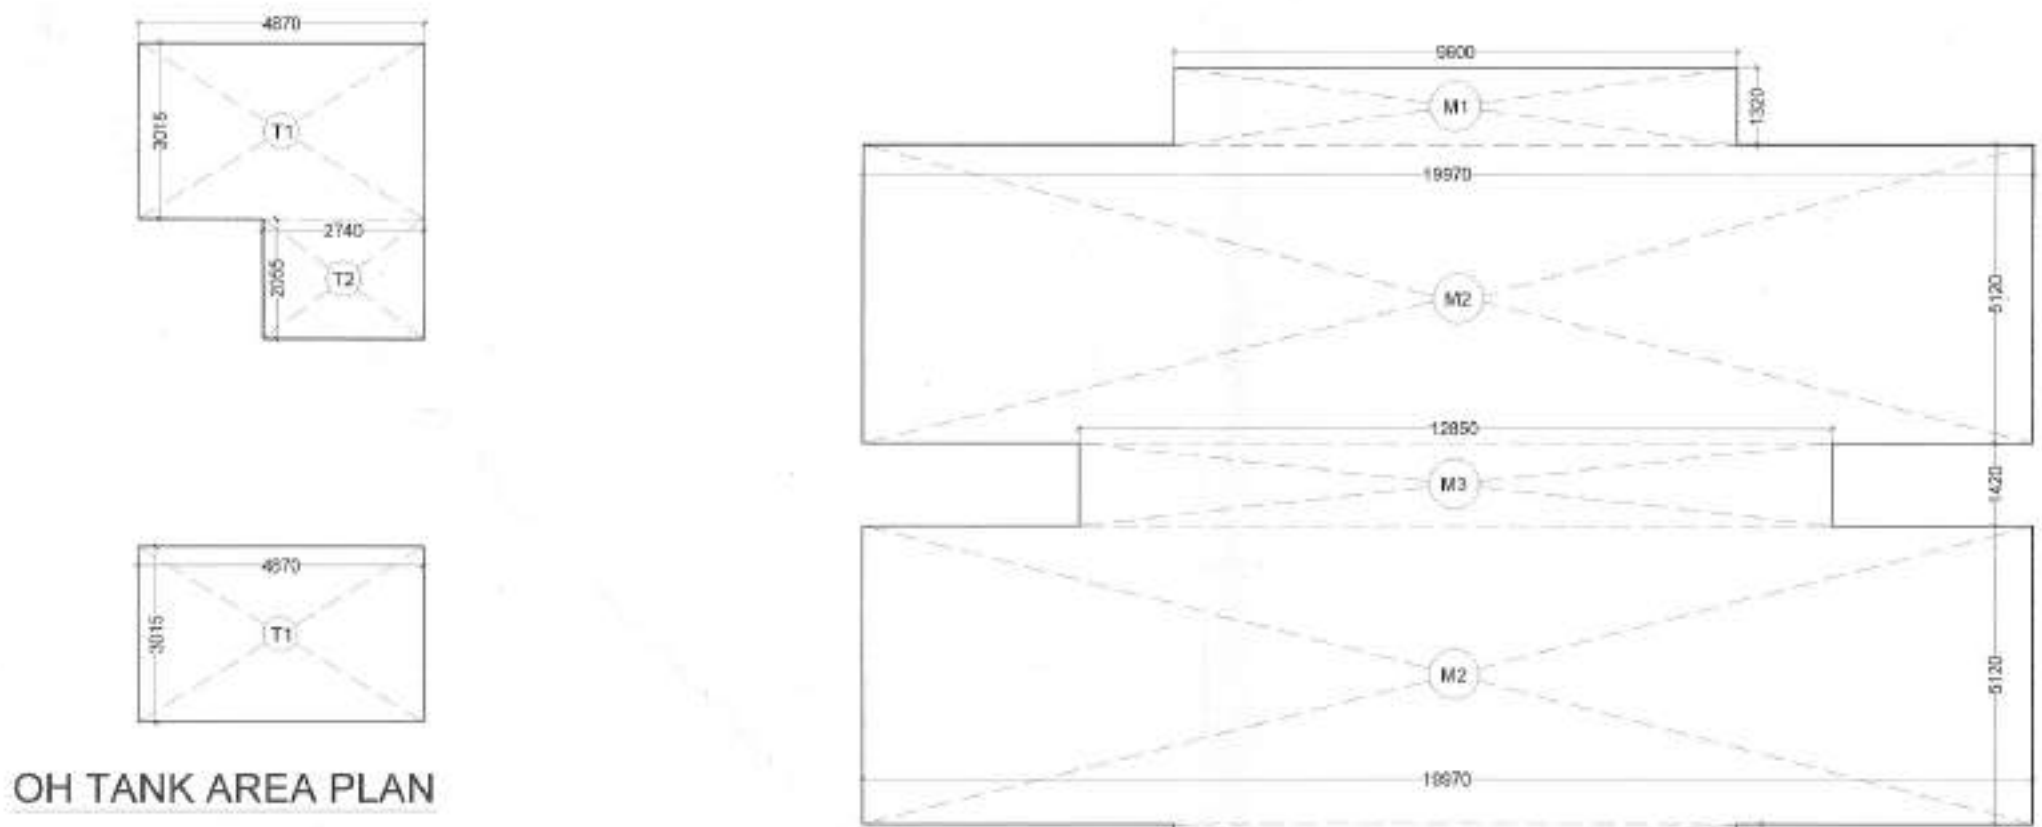

OH TANK AREA PLAN

MUMTY / ELEC / UPS / BATTERY ROOM / FIRE PUMP ROOM AREA PLAN

MUMTY LMR-1 LMR-2 ELEC/UPS BATTERY FIRE PUMP RM AREA									
NAME	SHAPE	NO.	SIZE	MM	MM	MM	MM	MM	MM
M1	RECTANGLE	2	1800	1500	27.00	27.00	27.00	27.00	27.00
M2	RECTANGLE	2	1800	1500	27.00	27.00	27.00	27.00	27.00
M3	RECTANGLE	1	1800	1500	27.00	27.00	27.00	27.00	27.00
M4	RECTANGLE	1	1800	1500	27.00	27.00	27.00	27.00	27.00
M5	RECTANGLE	1	1800	1500	27.00	27.00	27.00	27.00	27.00
M6	RECTANGLE	1	1800	1500	27.00	27.00	27.00	27.00	27.00
M7	RECTANGLE	1	1800	1500	27.00	27.00	27.00	27.00	27.00
TOTAL									

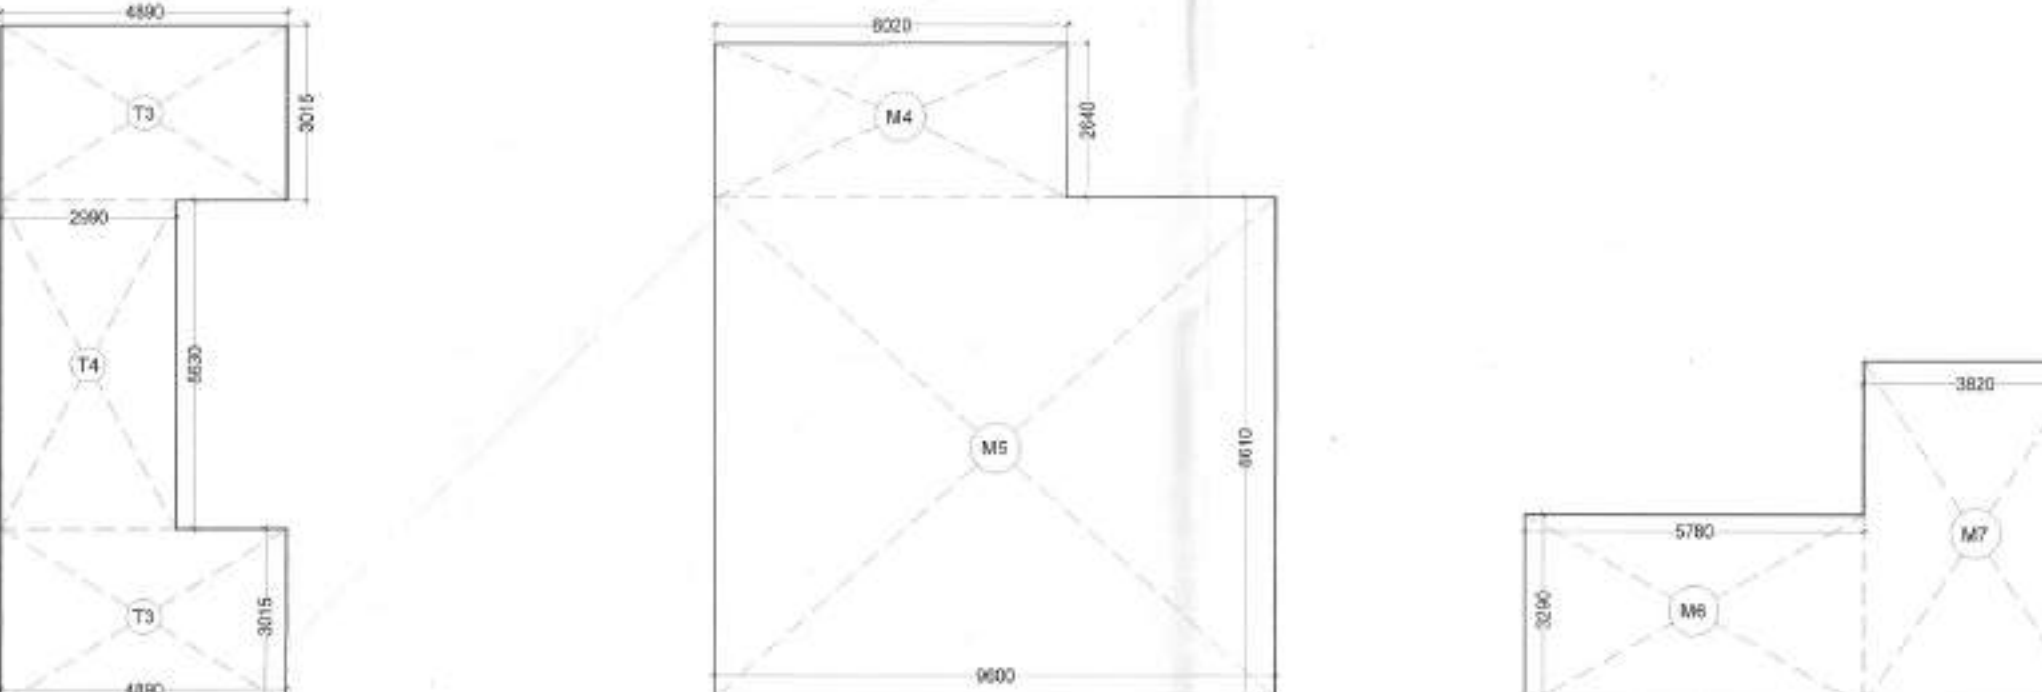

OH TANK AREA PLAN

LMR-1 AREA PLAN

LMR-2 AREA PLAN




LIFT MACHINE ROOM-2 PLAN




MUMTY PLAN

STAIRCASE & LIFT LOBBY PRESSURIZATION SCHEDULE									
LOCATION (TOWER)	TAG NO.	REGD. CUTOFF (MM)	LOCATION (SPACE SERVED)	CFM	NO. OF FANS	GRILLE TYPE			
1. REGALIA	PZ-1	1200x450	STAIRCASE ST-01	13000	2	GRILLE WITH VCD			
2. IMPERIAL	PZ-2	1700x1050	LIFT LOBBY	45500	2	WITH FIRE MOTORIZED DAMPER			
3. MAJESTIC	PZ-3	1000x450	FIRE TOWER LOBBY	11250	2	GRILLE WITH VCD			
4. CROWN	PZ-4	1200x450	STAIRCASE ST-02	13000	2	GRILLE WITH VCD			
	PZ-5	1700x1050	LIFT LOBBY	45500	2	WITH FIRE MOTORIZED DAMPER			
	PZ-6	1000x450	FIRE TOWER LOBBY	11250	2	GRILLE WITH VCD			
	PZ-7	1200x450	STAIRCASE ST-03	13000	2	GRILLE WITH VCD			


DOOR WINDOW SCHEDULE									
TYPE	WIDTH	HEIGHT	CALL	INTEL	DESCRIPTION				
D1	1000	2400	0	0	2400				
D2	1000	2400	0	0	2400				
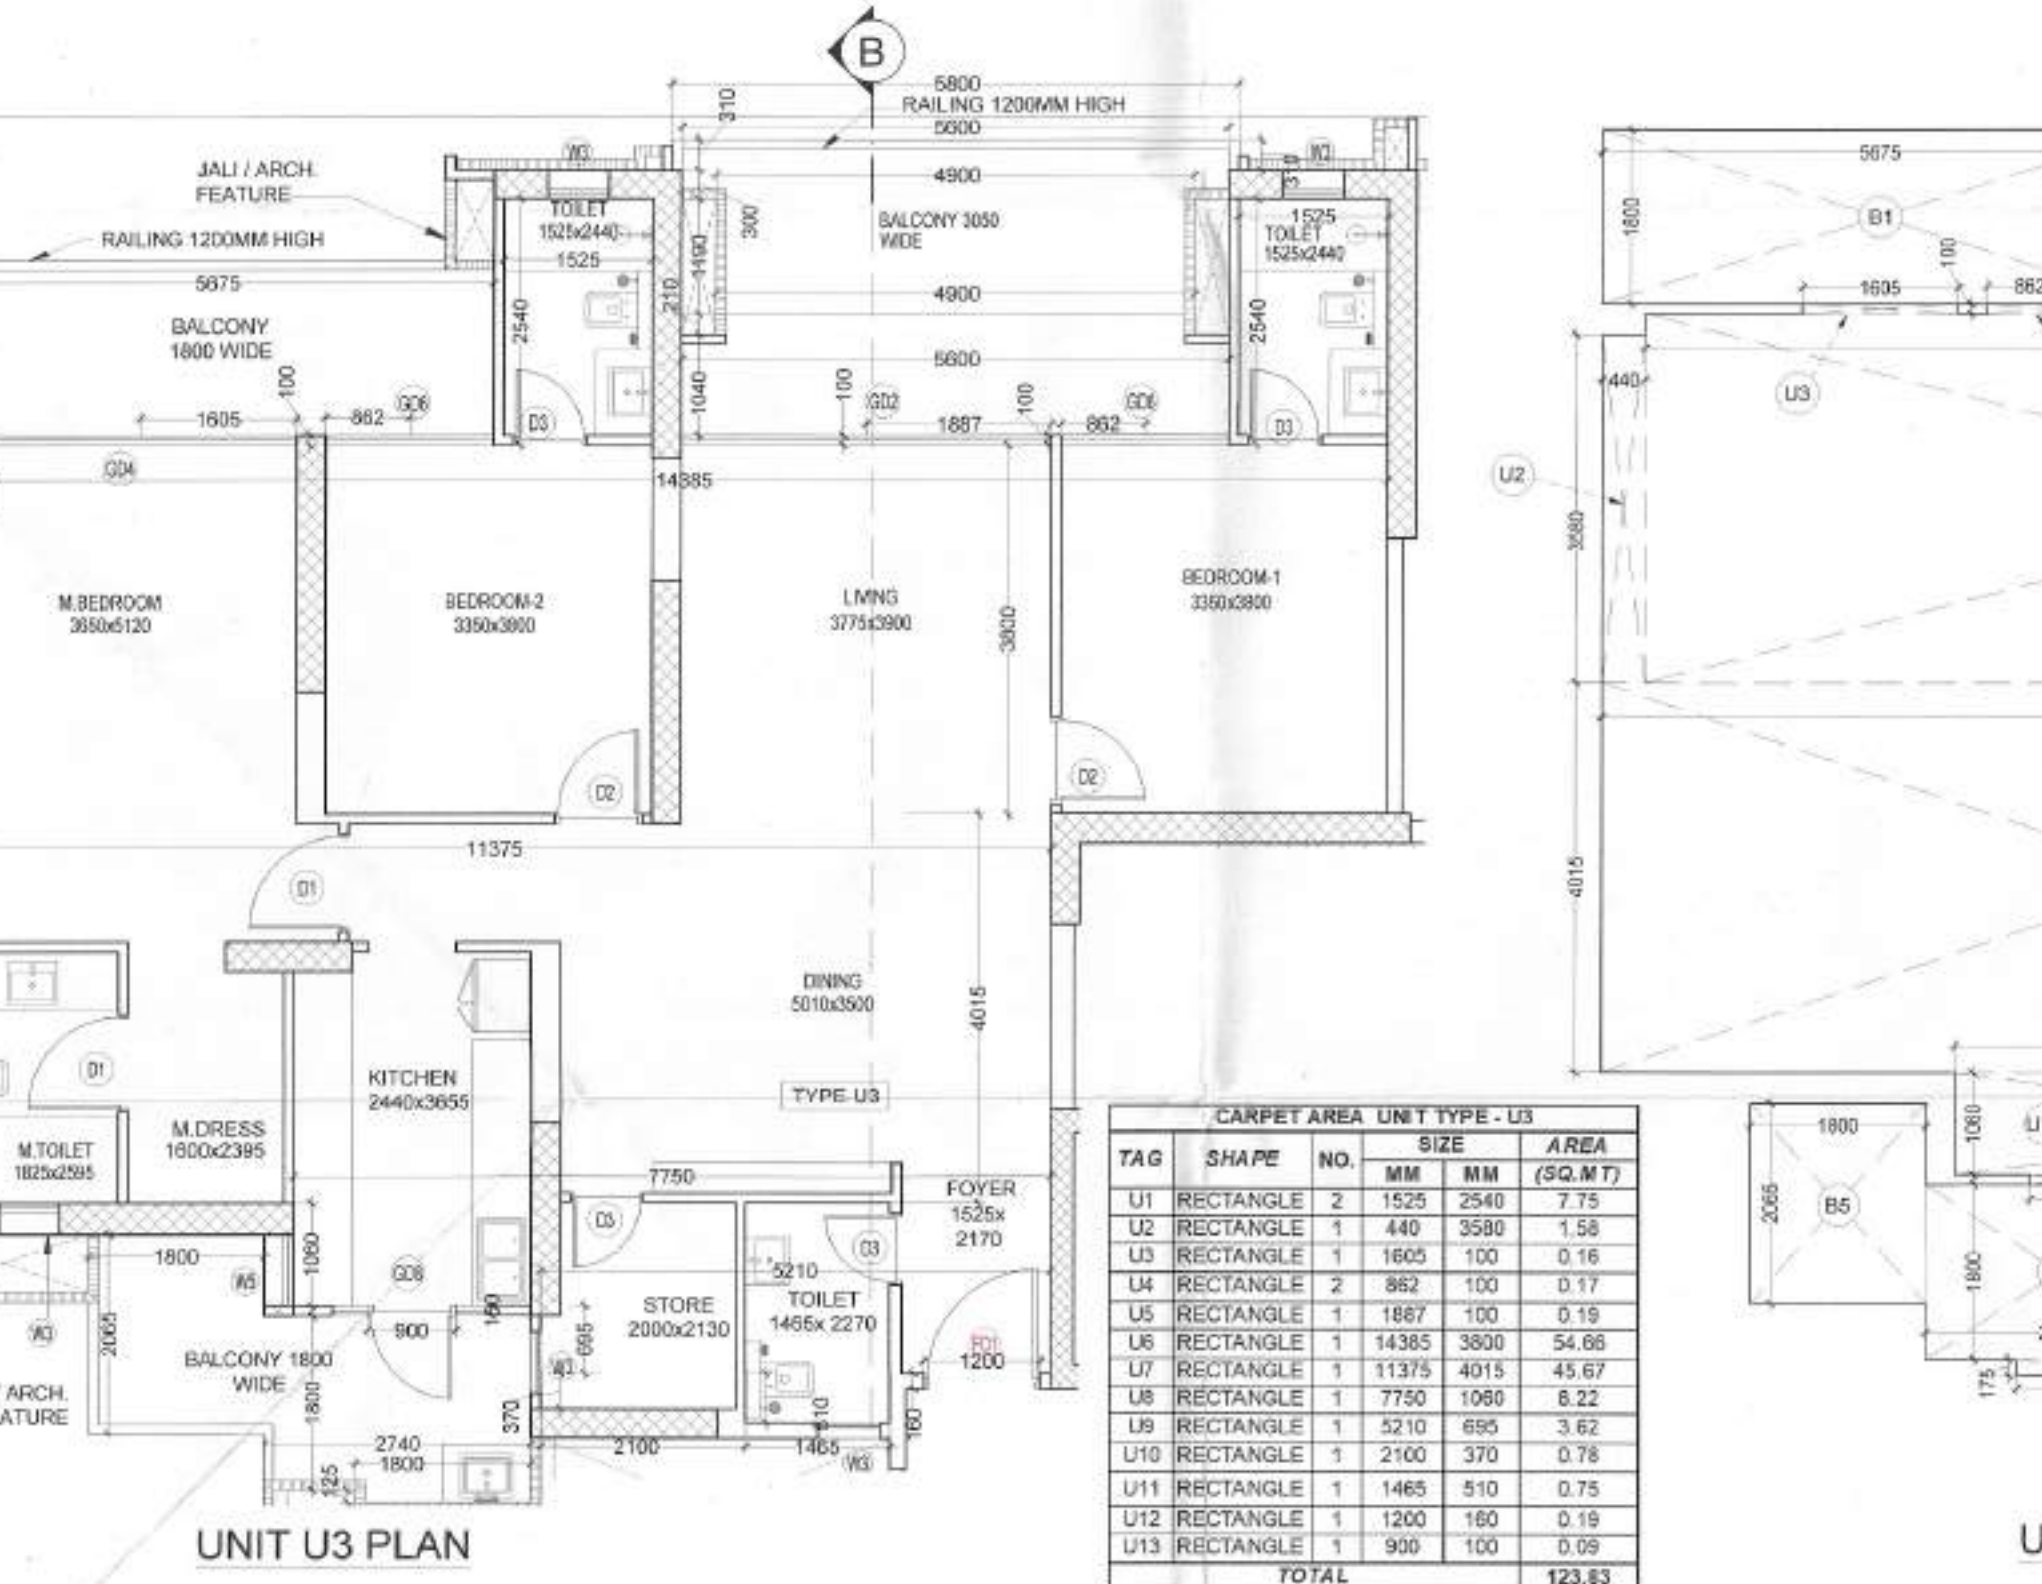


UNIT U3 PLAN

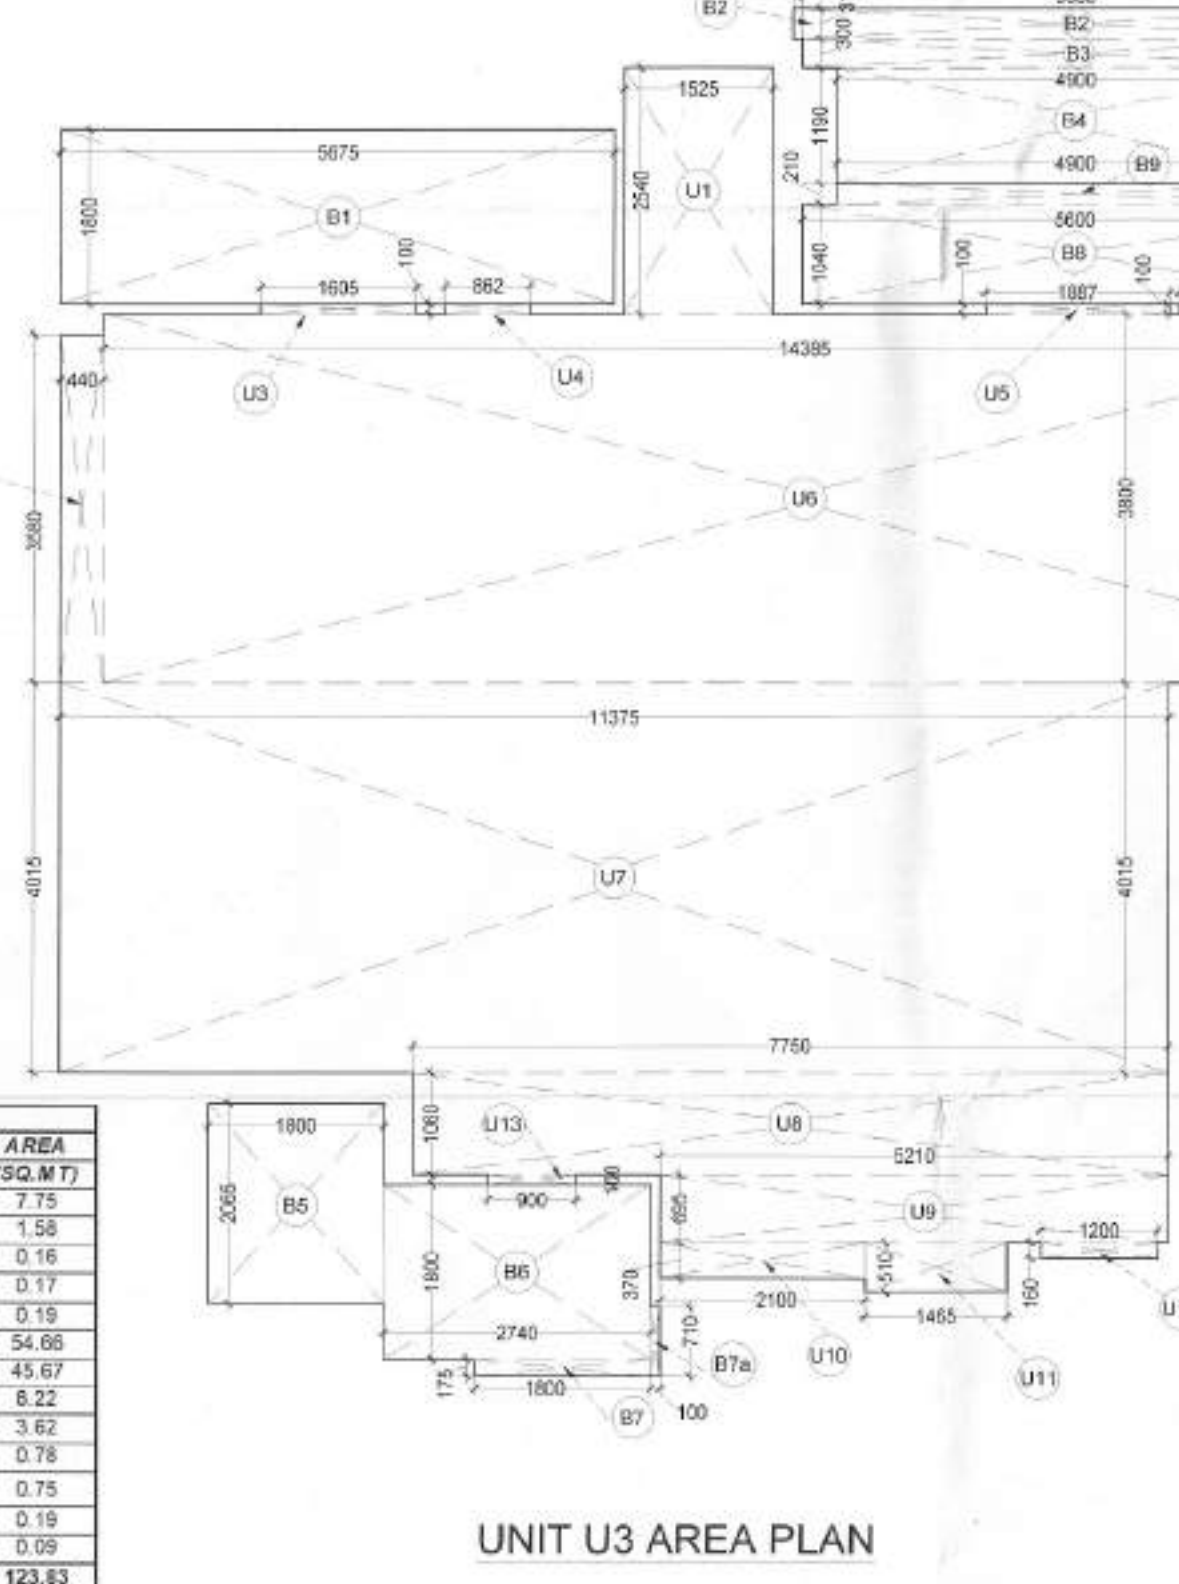

UNIT U3 AREA PLAN

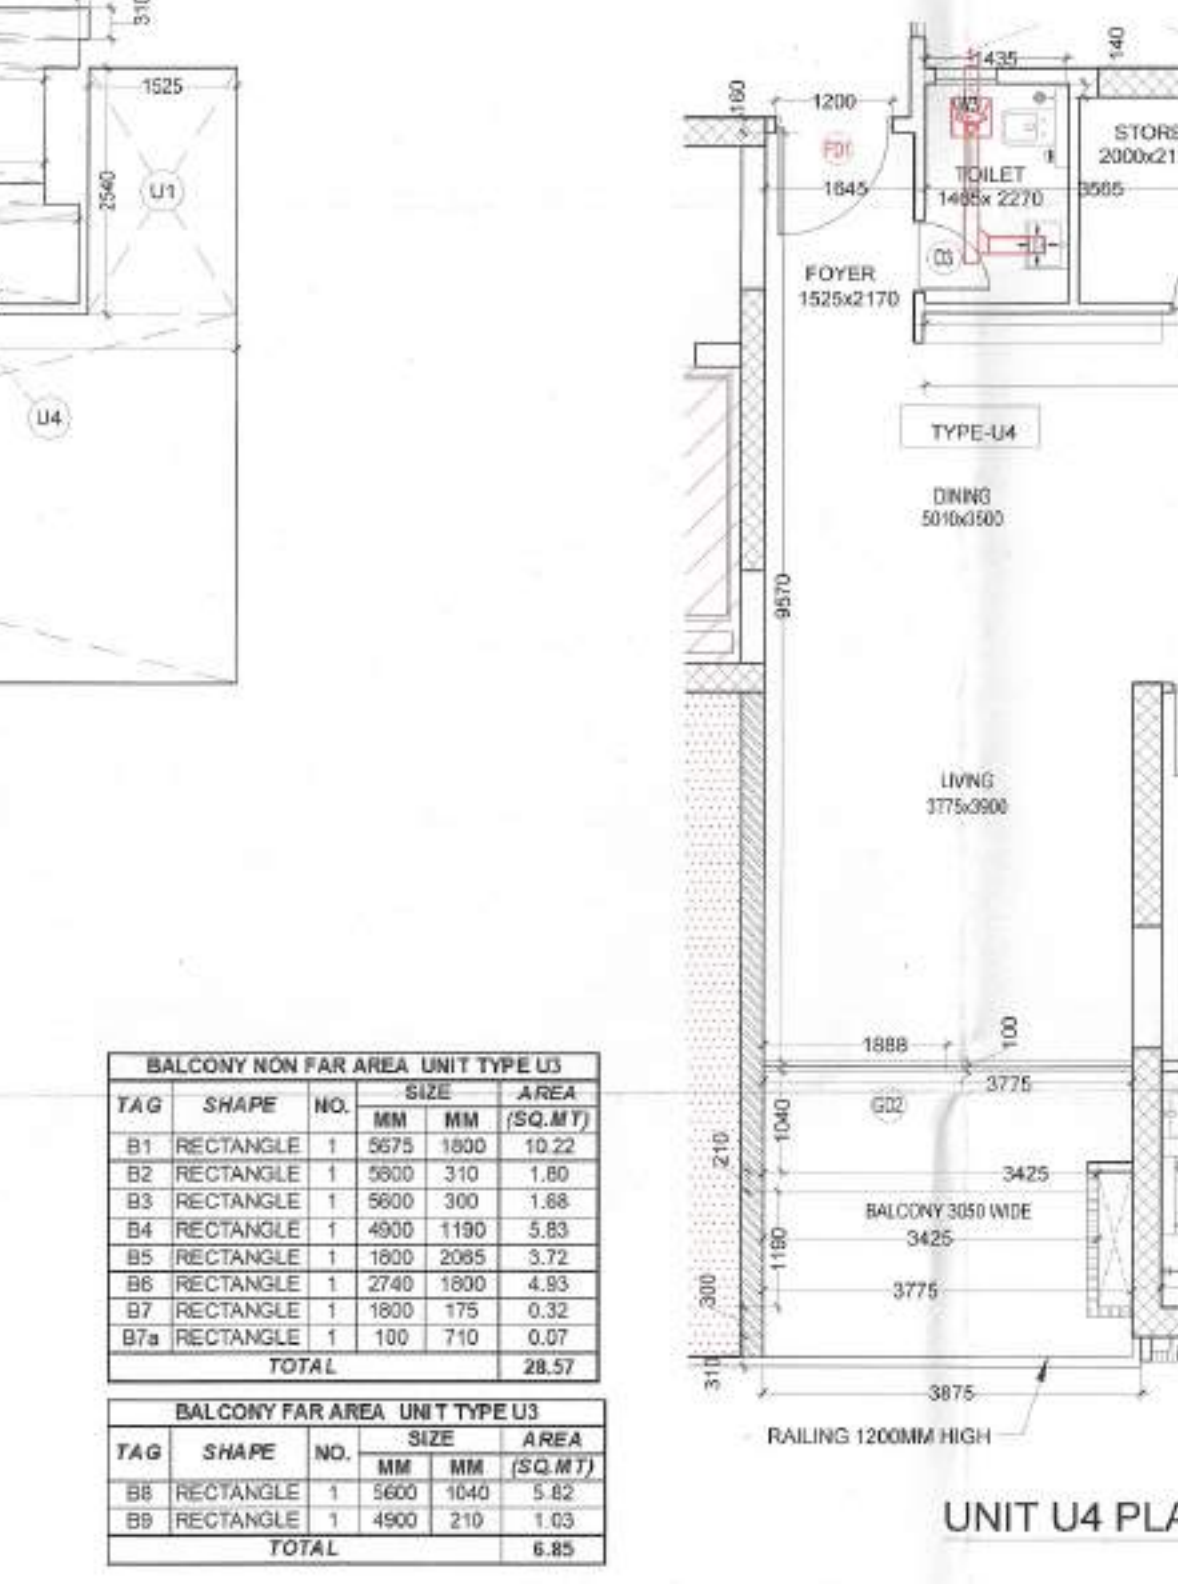

UNIT U4 PLAN

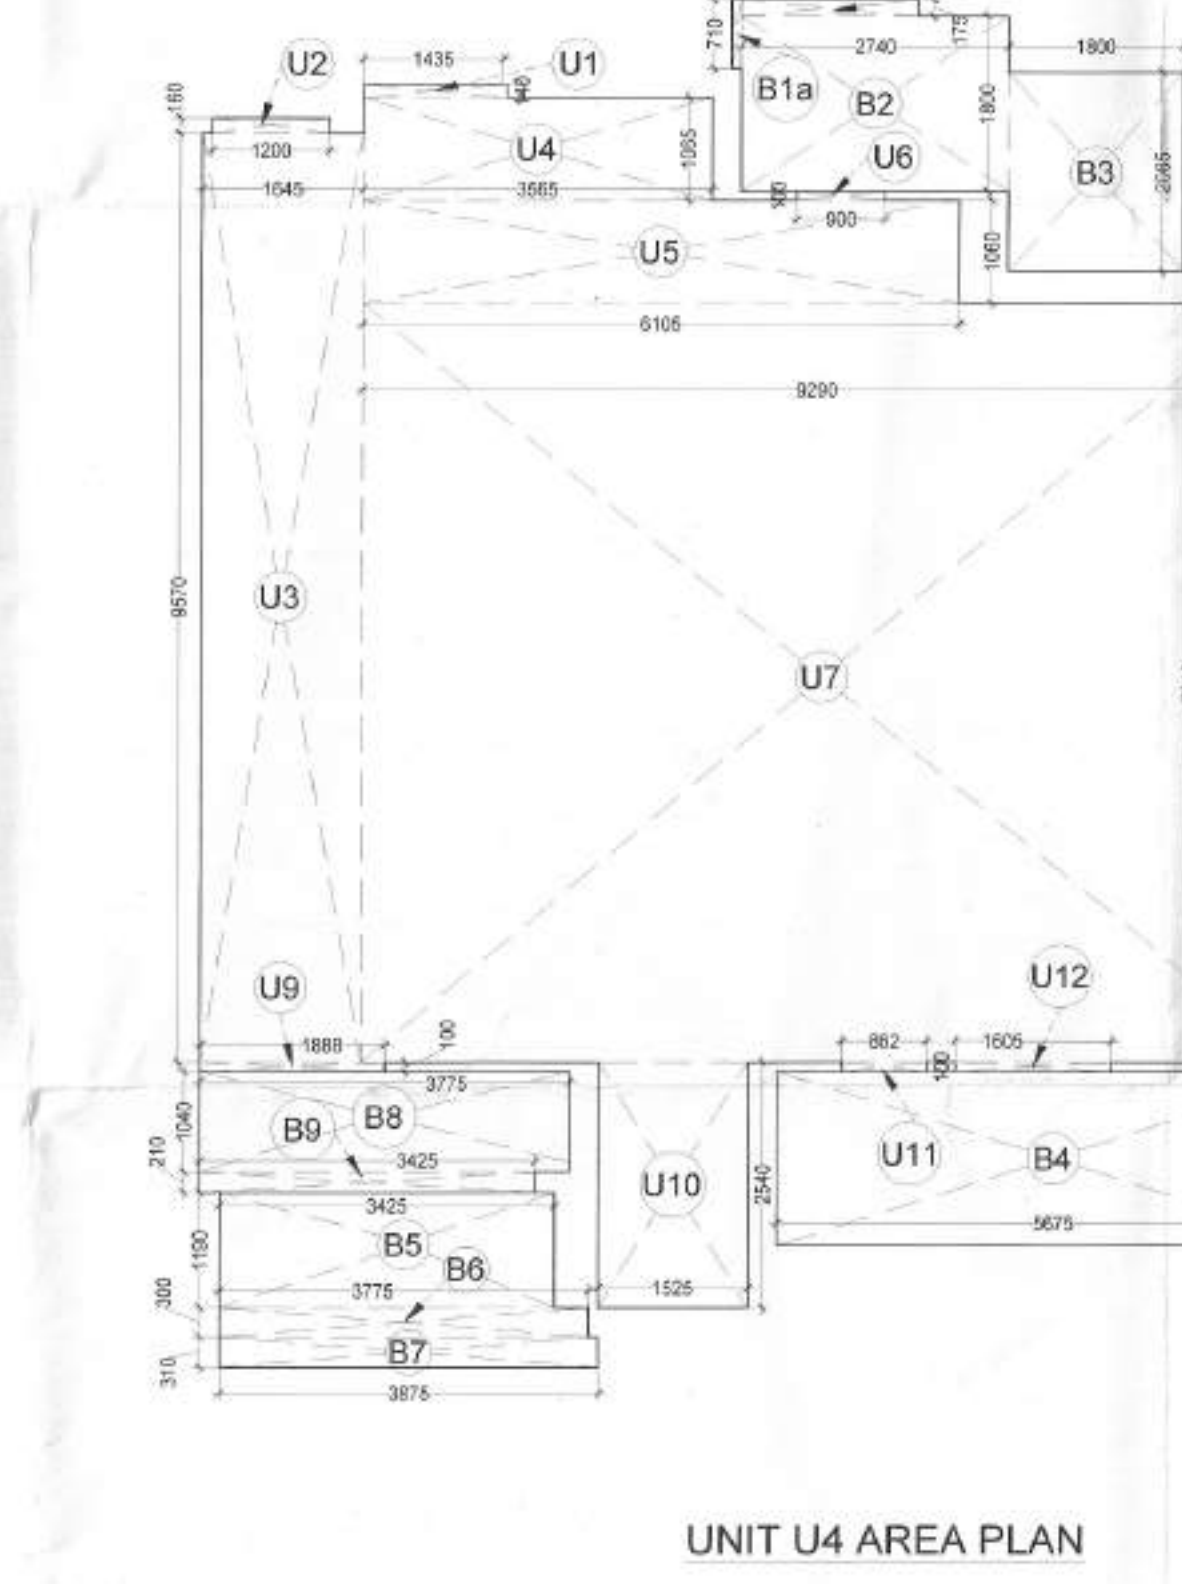


UNIT U4 AREA PLAN

CARPET AREA UNIT TYPE




MUMTY / ELEC/ UPS / BATTERY ROOM /
FIRE PUMP ROOM AREA PLAN

 

LMR - 2 LVL AREA PLAN

MUMTHY LMR-5 LMR-25 LMR-50 BATTERY FIRE PUMP RM AREA					
(CROWN TOWER)					
NAME	SHAPE	NO.	SIZE		AREA (SQ.MT)
			MM	MM	
M1	RECTANGLE	1	9000	1875	16.08
M2	RECTANGLE	1	13160	9580	126.07
M3	RECTANGLE	1	6080	3000	21.61
M4	RECTANGLE	2	8510	5710	97.15
M5	RECTANGLE	1	2050	3780	7.50
M6	RECTANGLE	1	900	6310	6.25
M7	RECTANGLE	1	2050	1800	3.69
M8	RECTANGLE	1	2020	2640	15.89
M9	RECTANGLE	1	9000	1880	82.06
M10	RECTANGLE	1	5180	3090	15.92
M11	RECTANGLE	1	3820	3930	22.05
TOTAL					424.49

OH TANK AREA (CROWN TOWER)					
NAME	SHAPE	NO.	SIZE		AREA (SQ.MT)
			MM	MM	
T1	RECTANGLE	1	3710	6310	23.41
T2	RECTANGLE	3	6750	1900	38.48
T3	RECTANGLE	1	3710	4415	16.38
TOTAL					78.27

 

DOOR WINDOW SCHEDULE					
TYPE	WIDTH	HEIGHT	CILL	LINTEL	DESIGN
D1	1000	2400	00	2400	
D2	900	2100x2400	00	2100x2400	
D3	750	2100x2400	00	2100x2400	
D4	1200	2100x2400	00	2100x2400	
D5	1500	2100	00	2100	
W1	330	1200	1200	2400	
W2	800	1200	1200	2400	
W3	625	1200	1200	2400	
W4	1200	1200	1200	2400	
W5	740	1800	1000	2600	
W6	800	1800	1000	2600	

G01	4260	2680	±00	2683	SUDER
G02	3775	2680	±00	2683	SUDER
G03	3340	2680	±00	2683	SUDER
G04	3218	2680	±00	2683	SUDER
G05	4720	2680	±00/0500	2683	SUDER
G06	7178	2680	±00	2683	SUDER
G07	1529	2680	±00	2683	SUDER
G08	1648	2400	±00/0500	2403	DOOR
G09	1289	2680	±00	2683	DOOR
G010	1280	4000	±00	4003	DOOR
G011	2400	2400	±00	2403	GLASS
F01	1200	2400	00	2403	1HR FR
F02	900	2400	00	2403	1HR FR
F03	1200	2400	00	2403	2HR FR
F04	1800	2400	00	2403	2HR FR
F05	600	2400	00	2403	2HR FR

CARPET AREA UNIT TYPE - SIZE					
TAG	SHAPE	NO.	MM	IN	AREA (SQ.M)
U1	RECTANGLE	1	1870	727	1.35
U2	RECTANGLE	1	800	160	0.14
U3	RECTANGLE	1	1200	160	0.19
U4	RECTANGLE	1	2600	800	1.74
U5	RECTANGLE	1	4530	325	4.24
U6	RECTANGLE	1	6300	3200	75.72
U6a	RECTANGLE	1	900	100	0.09
U7	RECTANGLE	1	5850	1650	10.38
U8	RECTANGLE	1	3600	1650	5.94
U9	RECTANGLE	1	4310	5095	2.19
U10	RECTANGLE	1	1620	100	0.16
U11	RECTANGLE	2	760	100	0.15
U12	RECTANGLE	1	3600	1650	0.21
U13	TRIANGLE	1	3993	2540	5.05

TOTAL					141.44
BALCONY NON FAR AREA UNIT TYPE - U2					
TAG	SHAPE	NO.	SIZE MM MM	SIZE (SQ.MT)	
B16	RECTANGLE	1	1800 255	0.46	
B18	RECTANGLE	1	900 150	0.15	
B2	RECTANGLE	1	3650 1800	5.93	
B3	RECTANGLE	1	4200 1800	7.56	
B4	RECTANGLE	1	2730 1190	5.82	
B5	RECTANGLE	1	6000 300	1.82	
B6	RECTANGLE	1	6180 310	1.92	
TOTAL					27.62
BALCONY FAR AREA UNIT TYPE - U2					
TAG	SHAPE	NO.	SIZE MM MM	SIZE (SQ.MT)	
B7	RECTANGLE	1	6030 1040	6.32	
B8	RECTANGLE	1	5750 210	1.22	
TOTAL					7.52

FLOORS	F/F HT	F/F LV
BASEMENT-1	9550 ± 450	4200 ± 150
BASEMENT-2	9200 ± 450	4100 ± 150
ST/UT GROUND	5200 ± 150	1500 ± 150
1st	4400 ± 620	1200 ± 150
2nd	4200 ± 620	1100 ± 150
3rd	3400 ± 1320	1000 ± 150
4th	3200 ± 1320	900 ± 150
5th	3000 ± 1320	800 ± 150
6th	2400 ± 1320	700 ± 150
7th	2000 ± 1320	600 ± 150
8th	1400 ± 1320	500 ± 150
9th	1400 ± 1320	400 ± 150
10th	1400 ± 1320	300 ± 150
11th	1400 ± 1320	200 ± 150
12th	1400 ± 1320	100 ± 150
13th	1400 ± 1320	100 ± 150
14th	1400 ± 1320	100 ± 150
15th	1400 ± 1320	100 ± 150
16th	1400 ± 1320	100 ± 150
17th	1400 ± 1320	100 ± 150
18th	1400 ± 1320	100 ± 150
19th	1400 ± 1320	100 ± 150
20th	1400 ± 1320	100 ± 150
21st	1400 ± 1320	100 ± 150
22nd	1400 ± 1320	100 ± 150
23rd	1400 ± 1320	100 ± 150
24th	1400 ± 1320	100 ± 150
25th	1400 ± 1320	100 ± 150
26th	1400 ± 1320	100 ± 150
27th	1400 ± 1320	100 ± 150
28th	1400 ± 1320	100 ± 150
29th	1400 ± 1320	100 ± 150
30th	1400 ± 1320	100 ± 150
31st	1400 ± 1320	100 ± 150
32nd	1400 ± 1320	100 ± 150
33rd	1400 ± 1320	100 ± 150
34th	1400 ± 1320	100 ± 150
35th	1400 ± 1320	100 ± 150
36th	1400 ± 1320	100 ± 150
37th	1400 ± 1320	100 ± 150
38th	1400 ± 1320	100 ± 150
39th	1400 ± 1320	100 ± 150
40th	1400 ± 1320	100 ± 150
41st	1400 ± 1320	100 ± 150
42nd	1400 ± 1320	100 ± 150
43rd	1400 ± 1320	100 ± 150
44th	1400 ± 1320	100 ± 150
45th	1400 ± 1320	100 ± 150
46th	1400 ± 1320	100 ± 150
47th	1400 ± 1320	100 ± 150
48th	1400 ± 1320	100 ± 150
49th	1400 ± 1320	100 ± 150
50th	1400 ± 1320	100 ± 150
81st	1400 ± 1320	100 ± 150
82nd	1400 ± 1320	100 ± 150
83rd	1400 ± 1320	100 ± 150
84th	1400 ± 1320	100 ± 150
85th	1400 ± 1320	100 ± 150
86th	1400 ± 1320	100 ± 150
87th	1400 ± 1320	100 ± 150
88th	1400 ± 1320	100 ± 150
89th	1400 ± 1320	100 ± 150
90th	1400 ± 1320	100 ± 150
91st	1400 ± 1320	100 ± 150
92nd	1400 ± 1320	100 ± 150
93rd	1400 ± 1320	100 ± 150
94th	1400 ± 1320	100 ± 150
95th	1400 ± 1320	100 ± 150
96th	1400 ± 1320	100 ± 150
97th	1400 ± 1320	100 ± 150
98th	1400 ± 1320	100 ± 150
99th	1400 ± 1320	100 ± 150
100th	1400 ± 1320	100 ± 150

* 18th Floor level has been assumed at the top of the building.

PROJECT:
PROPOSED BUILDING PLANS FOR
RESIDENTIAL COLONY UNDER NEW
INTEGRATED LICENSING
POLICY-2022, AREA MEASURING
20.625 ACRES (LICENSE NO-121 OF
2025 DATED 17.07.2025) IN THE
REVENUE ESTATE OF VILLAGE
SHIKHOPUR IN SECTOR-78,
DISTRICT - GURUGRAM

OWNER:
DVOK BUILDCON LLP
224, 2ND FLOOR, SUNCITY
BUSINESS TOWER, GOLF COURSE
ROAD GURUGRAM, HARYANA

ARCHITECTS:

VASTUKRUTI
ARCHITECTURAL INTERIORS MANAGEMENT
B-425, 2ND FLOOR, SAIF SARAI

N


OWNERS SIGNATURE _____
For DVOK BUILDCON, L.L.C.

Designated Planner/Arch. Signatory
ARCHITECT'S SIGNATURE:
ROHIT JAIN

Regn. No. CA/88/1142

DRAWING TITLE

'CROWN' TOWERS
TERRACE, MUMTY, UNIT
PLANS & AREAS

DATE:	02.08.2025	DRG. NO.
SCALE:	1:125 @ A0	10
DEALT	NEHA	