

| FAR CALCULATION - TOWER C                         |      |            |                |           |        |         |
|---------------------------------------------------|------|------------|----------------|-----------|--------|---------|
| TYPICAL FLOOR-30 TO FLOOR-20 WITH 10% EXTRA FLOOR |      |            |                |           |        |         |
| GROSS - A                                         |      | GROSS - B  |                | GROSS - C |        |         |
| Sl- No                                            | No.s | Length     | Width          | Area      | Length | Width   |
| 1a                                                | 1    | 15.830     | X              | 18.100    | X      | 255.668 |
| 2                                                 | 1    | 15.830     | X              | 16.100    | X      | 254.963 |
| 3                                                 | 2    | 4.775      | X              | 1.000     | X      | 4.775   |
| 4                                                 | 2    | 2.675      | X              | 1.700     | X      | 5.448   |
| 5                                                 | 2    | 8.430      | X              | 1.000     | X      | 16.860  |
| 6                                                 | 1    | 12.015     | X              | 0.750     | X      | 9.011   |
| 7                                                 | 1    | 18.100     | X              | 1.500     | X      | 27.150  |
| 8a                                                | 1    | 1.950      | X              | 5.150     | X      | 9.928   |
| 7                                                 | 0.5  | X          | (1.3302+2.860) | 4.200     | X      | 4.905   |
| 8                                                 | 0.5  | X          | (4.730+9.860)  | 14.420    | X      | 14.420  |
| 8a                                                | 0.5  | X          | (4.730+9.860)  | 14.420    | X      | 18.556  |
| 8b                                                | 0.5  | X          | (1.9407+1.015) | 1.955     | X      | 0.147   |
| 8c                                                | 0.5  | X          | (1.9407+1.015) | 1.955     | X      | 0.147   |
| 8d                                                | 0.5  | X          | (1.9307+1.715) | 3.633     | X      | 3.200   |
| 8e                                                | 0.5  | X          | (1.9307+1.715) | 3.633     | X      | 3.200   |
| 9a                                                | 0.5  | X          | 2.470          | X         | 18.865 | X       |
| 9b                                                | 0.5  | X          | 2.470          | X         | 18.865 | X       |
| TOTAL                                             |      |            |                |           |        | 840.231 |
| GROSS - C                                         |      | DEDUCTIONS |                |           |        |         |
| Sl- No                                            | No.s | Length     | Width          | Area      | Length | Width   |
| c1                                                | 2    | X          | 0.700          | X         | 0.700  | X       |
| c2                                                | 2    | X          | 0.900          | X         | 0.900  | X       |
| c3                                                | 2    | X          | 0.600          | X         | 1.900  | X       |
| c4                                                | 2    | X          | 0.500          | X         | 0.715  | X       |
| c5                                                | 2    | X          | 0.100          | X         | 0.700  | X       |
| c6                                                | 2    | X          | 0.550          | X         | 0.380  | X       |
| c7                                                | 2    | X          | 0.550          | X         | 0.380  | X       |
| c8                                                | 2    | X          | 2.550          | X         | 2.900  | X       |
| c9                                                | 1    | X          | 2.550          | X         | 2.980  | X       |
| c10                                               | 1    | X          | 2.550          | X         | 2.600  | X       |
| c11                                               | 0.5  | X          | 2.550          | X         | 1.900  | X       |
| c12                                               | 0.5  | X          | 0.300          | X         | 1.905  | X       |
| c13                                               | 0.5  | X          | 0.300          | X         | 1.905  | X       |
| c14                                               | 0.5  | X          | 1.150          | X         | 2.220  | X       |
| c15                                               | 1    | X          | 1.150          | X         | 2.220  | X       |
| c16                                               | 1    | X          | 1.025          | X         | 1.455  | X       |
| c17                                               | 1    | X          | 0.900          | X         | 0.715  | X       |
| c18                                               | 0.5  | X          | 1.155          | X         | 2.220  | X       |
| c19                                               | 0.5  | X          | 1.155          | X         | 2.220  | X       |
| c20                                               | 0.5  | X          | 0.075          | X         | 1.905  | X       |
| c21                                               | 0.5  | X          | 0.075          | X         | 1.905  | X       |
| c22                                               | 0.5  | X          | 0.385          | X         | 1.910  | X       |
| c23                                               | 0.5  | X          | 1.300          | X         | 1.460  | X       |
| c24                                               | 0.5  | X          | 1.300          | X         | 2.410  | X       |
| c25                                               | 0.5  | X          | 1.155          | X         | 2.410  | X       |
| c26                                               | 0.5  | X          | 1.350          | X         | 3.515  | X       |
| c27                                               | 0.5  | X          | 2.190          | X         | 1.135  | X       |
| c28                                               | 0.5  | X          | 2.190          | X         | 1.135  | X       |
| c29                                               | 0.5  | X          | 0.500          | X         | 0.500  | X       |
| c30                                               | 0.5  | X          | 0.500          | X         | 0.500  | X       |
| c31                                               | 0.5  | X          | 1.300          | X         | 0.745  | X       |
| c32                                               | 0.5  | X          | 0.940          | X         | 1.050  | X       |
| c33                                               | 0.5  | X          | 1.015          | X         | 1.015  | X       |
| c34                                               | 0.5  | X          | 1.015          | X         | 1.015  | X       |
| c35                                               | 1    | X          | 2.375          | X         | 3.000  | X       |
| c36                                               | 1    | X          | 2.375          | X         | 3.000  | X       |
| c37                                               | 0.5  | X          | 0.400          | X         | 1.880  | X       |
| c38                                               | 0.5  | X          | 0.940          | X         | 1.880  | X       |
| c39                                               | 0.5  | X          | 0.940          | X         | 1.880  | X       |
| c40                                               | 0.5  | X          | 0.940          | X         | 1.880  | X       |
| TOTAL                                             |      |            |                |           |        | 77.586  |

NOTE: AIR-CONDITIONING SYSTEM IS BEING PROVIDED:  
DO POWER BACKUP. HAVE POWER BACK-UP.  
ALL LISTS SHALL BE POWER BACK-UP.  
ALL ELECTRICAL INSTALLATION SHALL BE AS PER  
PROVISION OF RELEVANT CODE.  
FIRE/FIGHTING/SUPPLY PROVISIONS WILL BE AS PER RELEVANT  
CODE.  
BASEMENT AREA SHALL HAVE MECHANICALLY VENTILATED AS  
PER RELEVANT CODE.  
ALL TOILETS ARE VENTILATED AS PER HANDBOOK  
BUILDINGS HAS AUTOMATIC CODE  
REQUIRED BY RELEVANT CODE  
BUILDING WILL BE DESIGNED/STRUCTURES AS PER RELEVANT  
CODES FOR EARTHQUAKE RESISTANCE.  
AS PER HANDBOOK CAPACITY SHALL BE PROVIDED  
AS PER HANDBOOK DRAINING NORMS.  
ALL HANDICAP RAMP WITH RAILING.  
ALL FIRE FIGHTING INSTALLATIONS SHALL BE AS PER  
PROVISION OF RELEVANT CODE.  
FIRE FIGHTING CODE SYSTEM SHALL BE PROVIDED AS  
PER PROJECT GROUND WATER AUTHORITY NORMS.  
PER CENT

|                                                                   |       |   |
|-------------------------------------------------------------------|-------|---|
| REVISED BUILDING PLAN OF 'G.H. SITE NO.1<br>IN SECTOR-42 GURUGRAM | OWNER | M/s Experience Developers Pvt. Ltd.<br>(Formerly M/s Gold Developers Pvt. Ltd)<br>8th Floor, Milestone Experience Centre, Sector 15 (Part-2)<br>Gurgaon, Haryana-122001 |
|-------------------------------------------------------------------|-------|---|


ARCHITECTS

Arco Associates Pvt. Ltd.  
Plot 36B Sector-32, Gurgaon 122001  
Ph 26242050 26242169

ASSOCIATE ARCHITECTS—Submission Drawings  
CosMAN, 11th Floor, Tower-2, DLF Corporate Greens  
Sector-74A, Gurgaon 122004

OWNER'S SEAL  
& SIGNATURE


SANCTIONED  
VIDE MEMO No.33/148 DATED 19.10.2025

 

ARCHITECT'S SEAL  
& SIGNATURE

|                                       |               |             |
|---------------------------------------|---------------|-------------|
| JULY-2025                             | Scale : 1:100 | Drawing No: |
| Drawing Title:-                       |               | T=00        |
| TYPICAL FLOOR PLAN, REFUGE FLOOR PLAN |               |             |
| AREA CALCULATION                      |               |             |

|                                                             |              |
|-------------------------------------------------------------|--------------|
| Drawing Title:—                                             | Drawing No:— |
| TYPICAL FLOOR PLAN, REFUSE FLOOR PLAN<br>& AREA CALCULATION | T-09         |

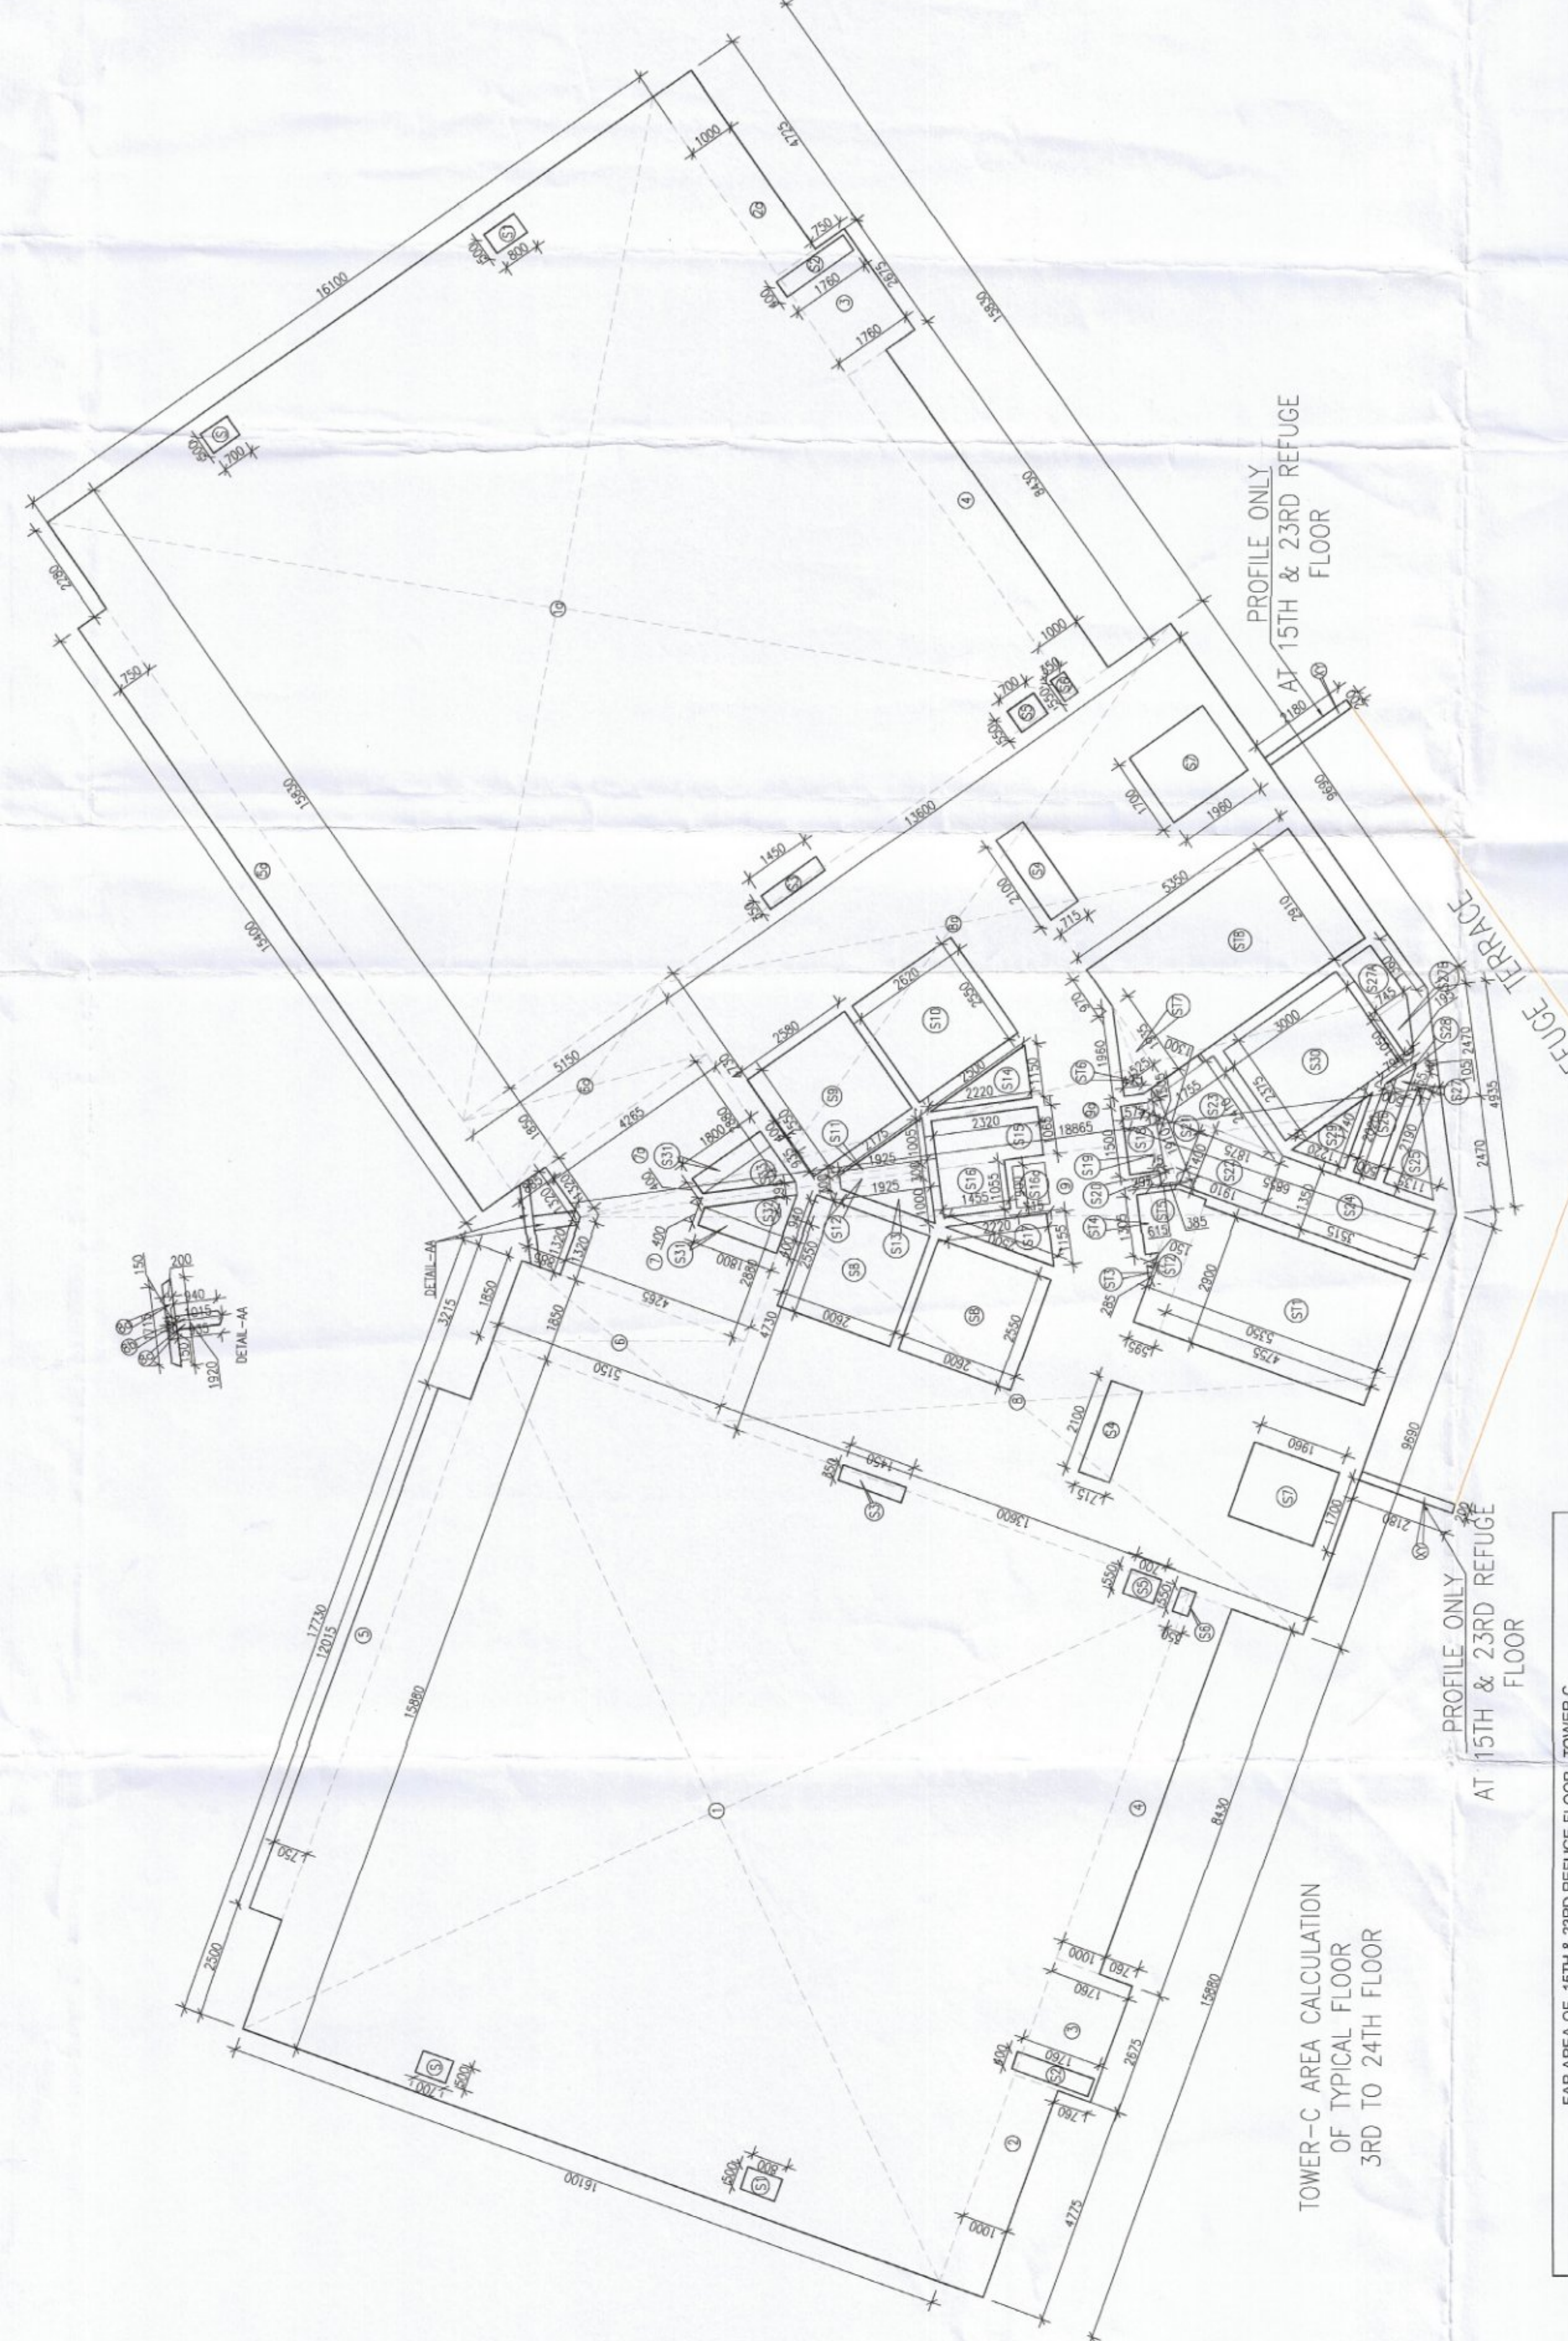

| GROSS - B |     | Nos | Length |   | Width        |   | Area<br>(sqm) |
|-----------|-----|-----|--------|---|--------------|---|---------------|
| Sr. No    |     |     |        |   |              |   |               |
| S11       | 1   | X   | 2.000  | X | 4.750        | = | 13.750        |
| S12       | 1   | X   | 0.965  | X | 2.000        | = | 1.720         |
| S13       | 0.5 | X   | 0.285  | X | 0.150        | = | 0.021         |
| S14       | 1   | X   | 1.305  | X | 0.295        | = | 0.385         |
| S15       | 0.5 | X   | 0.015  | X | 1.305        | = | 0.401         |
| S16       | 0.5 | X   | 0.015  | X | 1.465        | = | 0.560         |
| S17       | 0.5 | X   | 0.355  | X | 0.355        | = | 0.560         |
| S18       | 1   | X   | 2.910  | X | 3.350        | = | 15.650        |
|           |     |     |        |   | <b>TOTAL</b> |   | <b>32.816</b> |

| NET FAR - TOWER C           |   |           |   |           |
|-----------------------------|---|-----------|---|-----------|
| TYPICAL FLOOR - 3RD TO 24TH |   |           |   |           |
|                             | ■ | GROSS - A | - | GROSS - B |
| NET FAR (EACH FLOOR)        | = | 847,201   | - | GROSS - C |
|                             | = |           | - | 77,509    |
|                             |   |           |   | SOM       |
| GROSS - 1                   | ■ | 776,877   |   |           |

| BUILT-UP AREA - TOWER C                                |   |           |   |           |
|--------------------------------------------------------|---|-----------|---|-----------|
| TYPICAL FLOOR: 3RD TO 14TH & 16TH TO 22TH & 24TH FLOOR |   |           |   |           |
| BUILT AREA (EACH FLOOR)                                | = | GROSS - 1 | + | GROSS - B |
|                                                        |   |           |   |           |
|                                                        |   | 736.877   | + | 32.816    |
| GROSS -2                                               | = | 769.692   |   | SQM       |

| TYPICAL FLOOR - 3RD TO 14TH & 16TH TO 22TH & 24TH FLOOR |   | NON FAR AREA - TOWER C |             |
|---------------------------------------------------------|---|------------------------|-------------|
| NON FAR AREA (EACH FLOOR)                               | = | GROSS - 2              | - GROSS - 1 |
|                                                         | = | 769.692                | 736.977     |
| GROSS - 3                                               | = | 32.816                 | SQM         |

| GROSS - X |      | FAR AREA OF 15TH & 3RD REFUGE FLOOR |       |            | TOWER-C |       |
|-----------|------|-------------------------------------|-------|------------|---------|-------|
| Sr. No    | No.s | Length                              | Width | Area (SQM) |         |       |
| XY        | 2    | 2.180                               | X     | 0.972      | =       |       |
| TOTAL     |      |                                     |       | 0.972      | =       | 0.972 |

| NET FLOOR - LOWER C                 |   |                              |           |
|-------------------------------------|---|------------------------------|-----------|
| REFUGE FLOOR - 3RD TO 24TH          |   |                              |           |
| NET FAR 15TH & 23RD<br>REFUGE FLOOR | = | FAR AREA OF<br>TYPICAL FLOOR | GROSS - X |
|                                     | = | 736.877                      | 0.872     |
| GROSS -X1                           | = | 737.749 ✓                    | SQM       |

| 15TH & 23RD REFUGE FLOOR               |   |                                |           |
|----------------------------------------|---|--------------------------------|-----------|
| BUILT AREA OF 15TH & 23RD REFUGE FLOOR | ■ | BUILT UP AREA OF TYPICAL FLOOR | GROSS - X |
|                                        | ■ | 769.692                        | 0.872     |
| GROSS - J                              | ■ | 770.564                        | SQM       |

| NON FAR AREA - LOWER C       |   | TYPICAL FLOOR - 3RD TO 24TH |   | NON FAR AREA - X1 |   |
|------------------------------|---|-----------------------------|---|-------------------|---|
| NON FAR AREA OF REFUGE FLOOR | = | GROSS - 3                   | = | GROSS - 3         | = |
|                              | = | 770.564                     | = | 737.749           | = |
| GROSS - 4                    | = | 32.815                      | = | SQM               | = |



| TOWER         | -C          | TYPICAL FLOOR |
|---------------|-------------|---------------|
| TYPICAL FLOOR | FLOOR LEVEL | UNITS         |
| 14th FLOOR    | LVL +58350  | 2             |
| 16th FLOOR    | LVL +65550  | 2             |
| 17th FLOOR    | LVL +69150  | 2             |
| 18th FLOOR    | LVL +72750  | 2             |
| 19th FLOOR    | LVL +76350  | 2             |
| 20th FLOOR    | LVL +79950  | 2             |
| 21st FLOOR    | LVL +83550  | 2             |
| 22nd FLOOR    | LVL +87150  | 2             |
| 24th FLOOR    | LVL +94350  | 2             |
| TOTAL UNITS = |             | 18            |

[illegible]

| TOWER - C REFUGE FLOOR |             |       |
|------------------------|-------------|-------|
| REFUGE FLOOR           | FLOOR LEVEL | UNITS |
| 15TH FLOOR             | LVL.+61950  | 2     |
| 23RD FLOOR             | LVL.+90750  | 2     |
| TOTAL UNITS =          |             | 4     |

DOOR NUMBER SCHEDULE (continued)

NOTE: This drawing is to be read in conjunction with hardware schedule. Refer finishes & Material specifications for type of door/window.

| S.NO                 | Door Tag | Height Opening (mm) | SWL | SHL  | Lock | Fire Rating          | Location  |  |  |
|----------------------|----------|---------------------|-----|------|------|----------------------|-----------|--|--|
| CORR FIRE DOORS      |          |                     |     |      |      |                      |           |  |  |
| 1                    | FD1      | 1500                | 0   | 2400 | 30p  | Asperated - Efficacy | 1st Lobby |  |  |
| 2                    | FD2      | 1500                | 0   | 2400 | 30p  | Asperated - Efficacy | 1st Lobby |  |  |
| 3                    | FD3      | 1500                | 0   | 2400 | 30p  | Asperated - Efficacy | 1st Lobby |  |  |
| 4                    | FD4      | 1500                | 0   | 2400 | 30p  | Fire Entry           | 1st Lobby |  |  |
| 5                    | FD5      | 1500                | 0   | 2400 | 30p  | Fire Entry           | 1st Lobby |  |  |
| 6                    | FD6      | 1500                | 100 | 2400 | 30p  | Fire Entry           | 1st Lobby |  |  |
| 7                    | FD7      | 800                 | 0   | 2400 | 30p  | As per Mail          | 1st Mail  |  |  |
| 8                    | FD8      | 800                 | 0   | 2400 | 30p  | As per Mail          | 1st Mail  |  |  |
| 9                    | FD9      | 1000                | 0   | 2400 | 30p  | As per Mail          | 1st Mail  |  |  |
| 10                   | FD10     | 1000                | 0   | 2400 | 30p  | As per Mail          | 1st Mail  |  |  |
| 11                   | FD11     | 1000                | 0   | 2400 | 30p  | As per Mail          | 1st Mail  |  |  |
| 12                   | FD12     | 1000                | 0   | 2400 | 30p  | As per Mail          | 1st Mail  |  |  |
| 13                   | FD13     | 1000                | 0   | 2400 | 30p  | As per Mail          | 1st Mail  |  |  |
| 14                   | FD14     | 1000                | 0   | 2400 | 30p  | As per Mail          | 1st Mail  |  |  |
| 15                   | FD15     | 1000                | 0   | 2400 | 30p  | As per Mail          | 1st Mail  |  |  |
| 16                   | FD16     | 1000                | 100 | 2400 | 30p  | As per Mail          | 1st Mail  |  |  |
| 17                   | FD17     | 1000                | 100 | 2400 | 30p  | As per Mail          | 1st Mail  |  |  |
| 18                   | FD18     | 1000                | 100 | 2400 | 30p  | As per Mail          | 1st Mail  |  |  |
| INTERNAL DOORS       |          |                     |     |      |      |                      |           |  |  |
| 1                    | DI1      | 1500                | 0   | 2400 | 0    | As per Mail          | 1st Lobby |  |  |
| 2                    | DI2      | 1500                | 0   | 2400 | 0    | As per Mail          | 1st Lobby |  |  |
| 3                    | DI3      | 1500                | 0   | 2400 | 0    | As per Mail          | 1st Lobby |  |  |
| 4                    | DI4      | 800                 | 0   | 2400 | 0    | As per Mail          | 1st Lobby |  |  |
| 5                    | DI5      | 800                 | 0   | 2400 | 0    | As per Mail          | 1st Lobby |  |  |
| 6                    | DI6      | 800                 | 0   | 2400 | 0    | As per Mail          | 1st Lobby |  |  |
| 7                    | DI7      | 800                 | 0   | 2400 | 0    | As per Mail          | 1st Lobby |  |  |
| 8                    | DI8      | 800                 | 0   | 2400 | 0    | As per Mail          | 1st Lobby |  |  |
| 9                    | DI9      | 800                 | 0   | 2400 | 0    | As per Mail          | 1st Lobby |  |  |
| 10                   | DI10     | 800                 | 0   | 2400 | 0    | As per Mail          | 1st Lobby |  |  |
| 11                   | DI11     | 800                 | 0   | 2400 | 0    | As per Mail          | 1st Lobby |  |  |
| 12                   | DI12     | 800                 | 0   | 2400 | 0    | As per Mail          | 1st Lobby |  |  |
| 13                   | DI13     | 800                 | 0   | 2400 | 0    | As per Mail          | 1st Lobby |  |  |
| 14                   | DI14     | 800                 | 0   | 2400 | 0    | As per Mail          | 1st Lobby |  |  |
| 15                   | DI15     | 800                 | 0   | 2400 | 0    | As per Mail          | 1st Lobby |  |  |
| 16                   | DI16     | 800                 | 0   | 2400 | 0    | As per Mail          | 1st Lobby |  |  |
| 17                   | DI17     | 800                 | 0   | 2400 | 0    | As per Mail          | 1st Lobby |  |  |
| 18                   | DI18     | 800                 | 0   | 2400 | 0    | As per Mail          | 1st Lobby |  |  |
| 19                   | DI19     | 800                 | 0   | 2400 | 0    | As per Mail          | 1st Lobby |  |  |
| 20                   | DI20     | 800                 | 0   | 2400 | 0    | As per Mail          | 1st Lobby |  |  |
| INTERNAL LIMIT DOORS |          |                     |     |      |      |                      |           |  |  |
| 1                    | LDI1     | 1500                | 100 | 2400 | 0    | As per Mail          | 1st Lobby |  |  |
| 2                    | LDI2     | 1500                | 100 | 2400 | 0    | As per Mail          | 1st Lobby |  |  |
| 3                    | LDI3     | 1500                | 100 | 2400 | 0    | As per Mail          | 1st Lobby |  |  |
| 4                    | LDI4     | 1500                | 100 | 2400 | 0    | As per Mail          | 1st Lobby |  |  |
| 5                    | LDI5     | 1500                | 100 | 2400 | 0    | As per Mail          | 1st Lobby |  |  |
| 6                    | LDI6     | 1500                | 100 | 2400 | 0    | As per Mail          | 1st Lobby |  |  |
| 7                    | LDI7     | 1500                | 100 | 2400 | 0    | As per Mail          | 1st Lobby |  |  |
| 8                    | LDI8     | 1500                | 100 | 2400 | 0    | As per Mail          | 1st Lobby |  |  |
| 9                    | LDI9     | 1500                | 100 | 2400 | 0    | As per Mail          | 1st Lobby |  |  |
| 10                   | LDI10    | 1500                | 100 | 2400 | 0    | As per Mail          | 1st Lobby |  |  |
| 11                   | LDI11    | 1500                | 100 | 2400 | 0    | As per Mail          | 1st Lobby |  |  |
| 12                   | LDI12    | 1500                | 100 | 2400 | 0    | As per Mail          | 1st Lobby |  |  |
| 13                   | LDI13    | 1500                | 100 | 2400 | 0    | As per Mail          | 1st Lobby |  |  |
| 14                   | LDI14    | 1500                | 100 | 2400 | 0    | As per Mail          | 1st Lobby |  |  |
| 15                   | LDI15    | 1500                | 100 | 2400 | 0    | As per Mail          | 1st Lobby |  |  |
| 16                   | LDI16    | 1500                | 100 | 2400 | 0    | As per Mail          | 1st Lobby |  |  |
| 17                   | LDI17    | 1500                | 100 | 2400 | 0    | As per Mail          | 1st Lobby |  |  |
| 18                   | LDI18    | 1500                | 100 | 2400 | 0    | As per Mail          | 1st Lobby |  |  |
| 19                   | LDI19    | 1500                | 100 | 2400 | 0    | As per Mail          | 1st Lobby |  |  |
| 20                   | LDI20    | 1500                | 100 | 2400 | 0    | As per Mail          | 1st Lobby |  |  |

| TOWER - C TYPICAL FLOOR | TYPICAL FLOOR/FLOOR LEVEL |             | UNITS | SERVICE PERSONAL ROOM |
|-------------------------|---------------------------|-------------|-------|-----------------------|
|                         |                           |             |       |                       |
|                         | 3RD FLOOR                 | L.V. +19750 | 2     | 1                     |
|                         | 4TH FLOOR                 | L.V. +22350 | 2     | 1                     |
|                         | 5TH FLOOR                 | L.V. +25950 | 2     | 1                     |
|                         | 6TH FLOOR                 | L.V. +28550 | 2     | 1                     |
|                         | 7TH FLOOR                 | L.V. +31150 | 2     | 1                     |
|                         | 8TH FLOOR                 | L.V. +33750 | 2     | 1                     |
|                         | 9TH FLOOR                 | L.V. +40350 | 2     | 1                     |
|                         | 10TH FLOOR                | L.V. +43950 | 2     | 1                     |
|                         | 11TH FLOOR                | L.V. +47550 | 2     | 1                     |
|                         | 12TH FLOOR                | L.V. +51150 | 2     | 1                     |
|                         | 13TH FLOOR                | L.V. +54750 | 2     | 1                     |
|                         | TOTAL UNITS =             |             | 22    |                       |

| Flowing (L/min) | Flow Description           | Flow | Speed |
|-----------------|----------------------------|------|-------|
| 1               | 100 SPEC WATER IN HOT PIPE | 100  | 100   |
| 2               | 100 SPEC WATER IN HOT PIPE | 100  | 100   |
