

AREA CALCULATION (PHASE-02)				
	TOWER-1	TOWER-2	TOWER-3	TOTAL
GROUND COVERAGE	1051.285	541.935	241.935	1835.155
GROUND/STIFF F.A.R.	70.034	274.393	94.348	1038.775
1ST FLOOR F.A.R.	54.046	453.348	453.348	1450.742
2ND FLOOR F.A.R.	54.046	453.348	453.348	1450.742
187TH FLOOR F.A.R.	54.046	4		


SECTOR-34

12.0M WIDE SERVICE ROAD (PART OF 50.0M WIDE GREEN BELT)




50.0M WIDE GREEN BELT

EXISTING 60' 0" WIDE ROAD
EXISTING 88' 0" WIDE ROAD
GURUBHAI SODH ROAD

30.0M WIDE ROAD AREA D

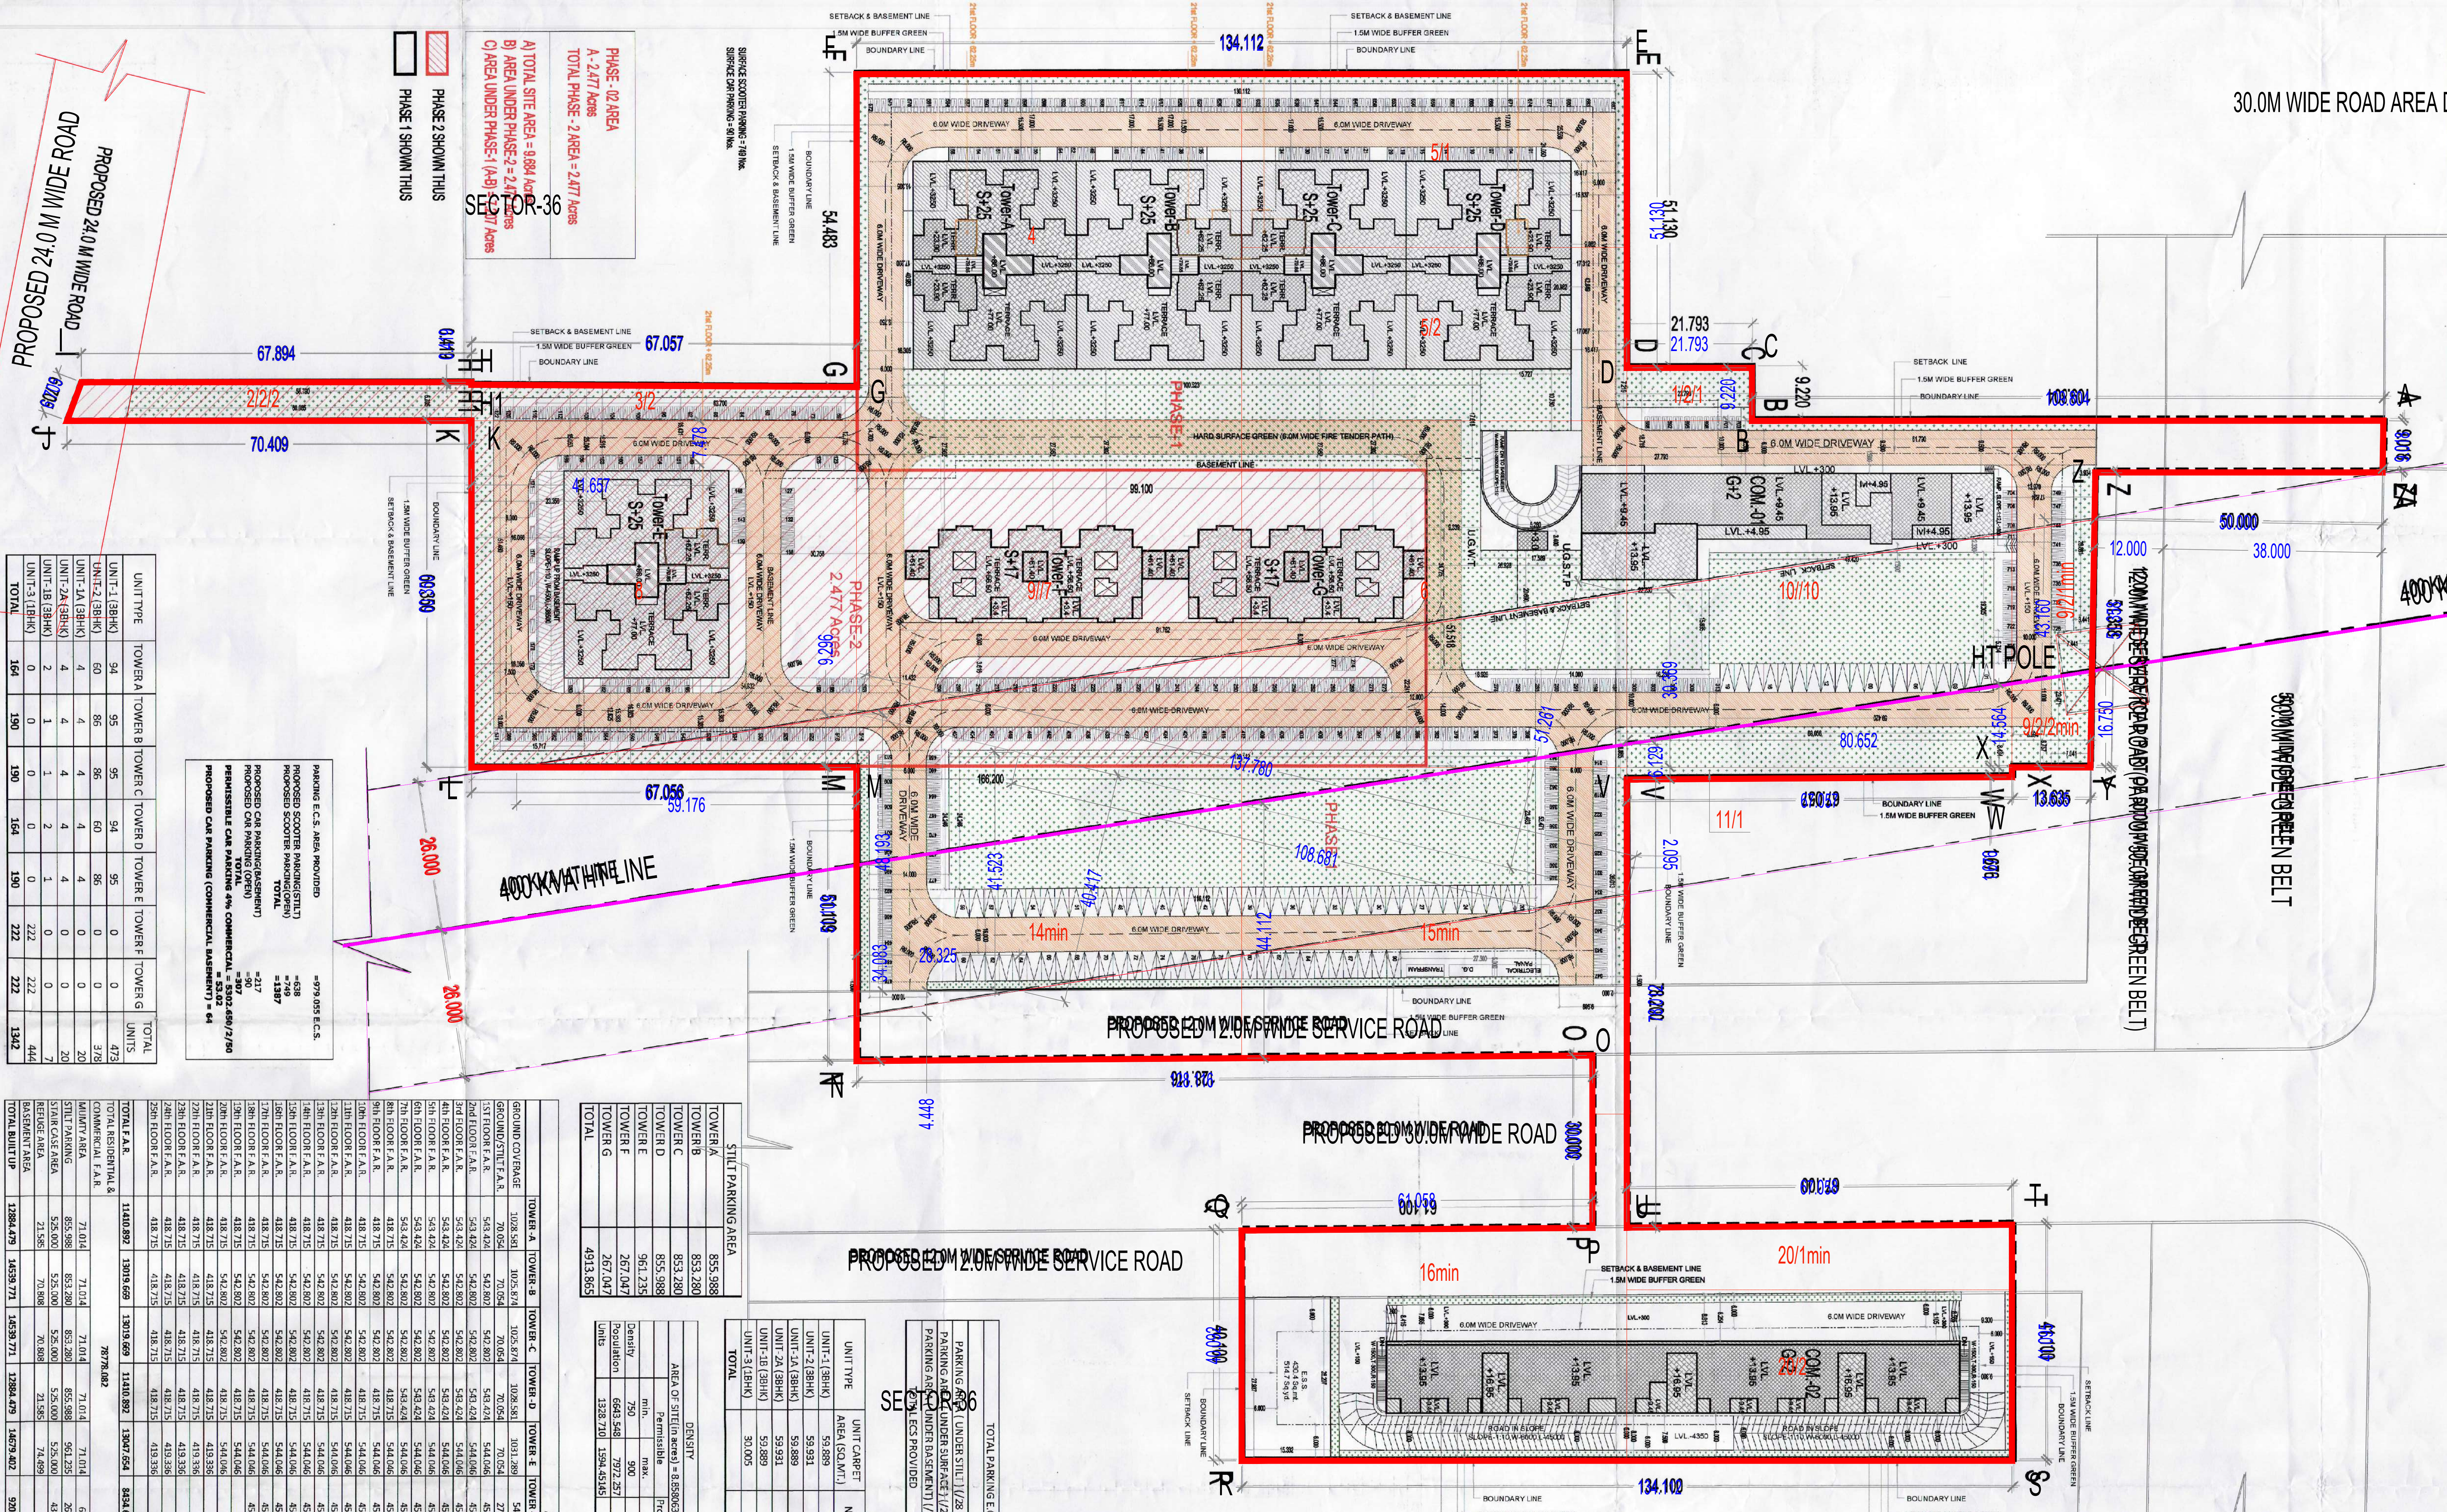[illegible]

ADDITIONS		OPEN / GREEN AREA			
5. H. A. NO.	PERIMETER	LENGTH	BREADTH	AREA	
A	1	13524.54147	26.881	363.66	
B	1	17441.04197	42.97	741.95	
C	1	61.97	6.934	4.29	
D	1	18.841.06357	66.764	997.55	
E	1	18.841.06357	66.764	997.55	
F	1	124.641.54267	100.112	2450.55	
G	1	152.700.04012	6.256	954.55	
H	1	17.6181	300.073	5287.55	
I	1	14.255	10.765	152.07	
J	1	20.665	17.569	362.61	
K	1	15.655	22.295	347.95	
L	1	19.265	25.795	495.95	
M	1	19.265	25.795	495.95	
N	1	10.756	18.527	198.09	
O	1	10.756	18.527	198.09	
TOTAL ADDITIONS				2707.44	
5. TOTAL SUBTRACTIONS				316.44	
TOTAL GREEN AREA				2391.00	

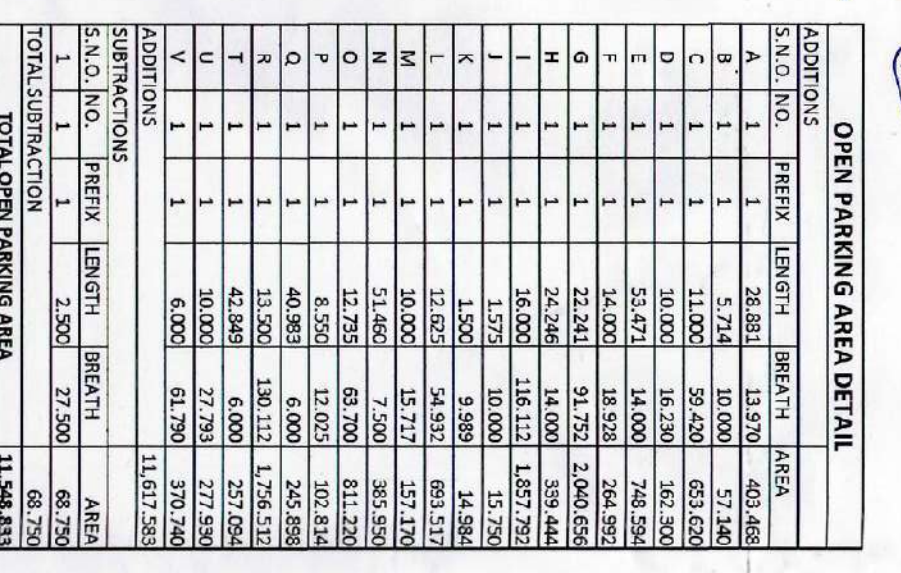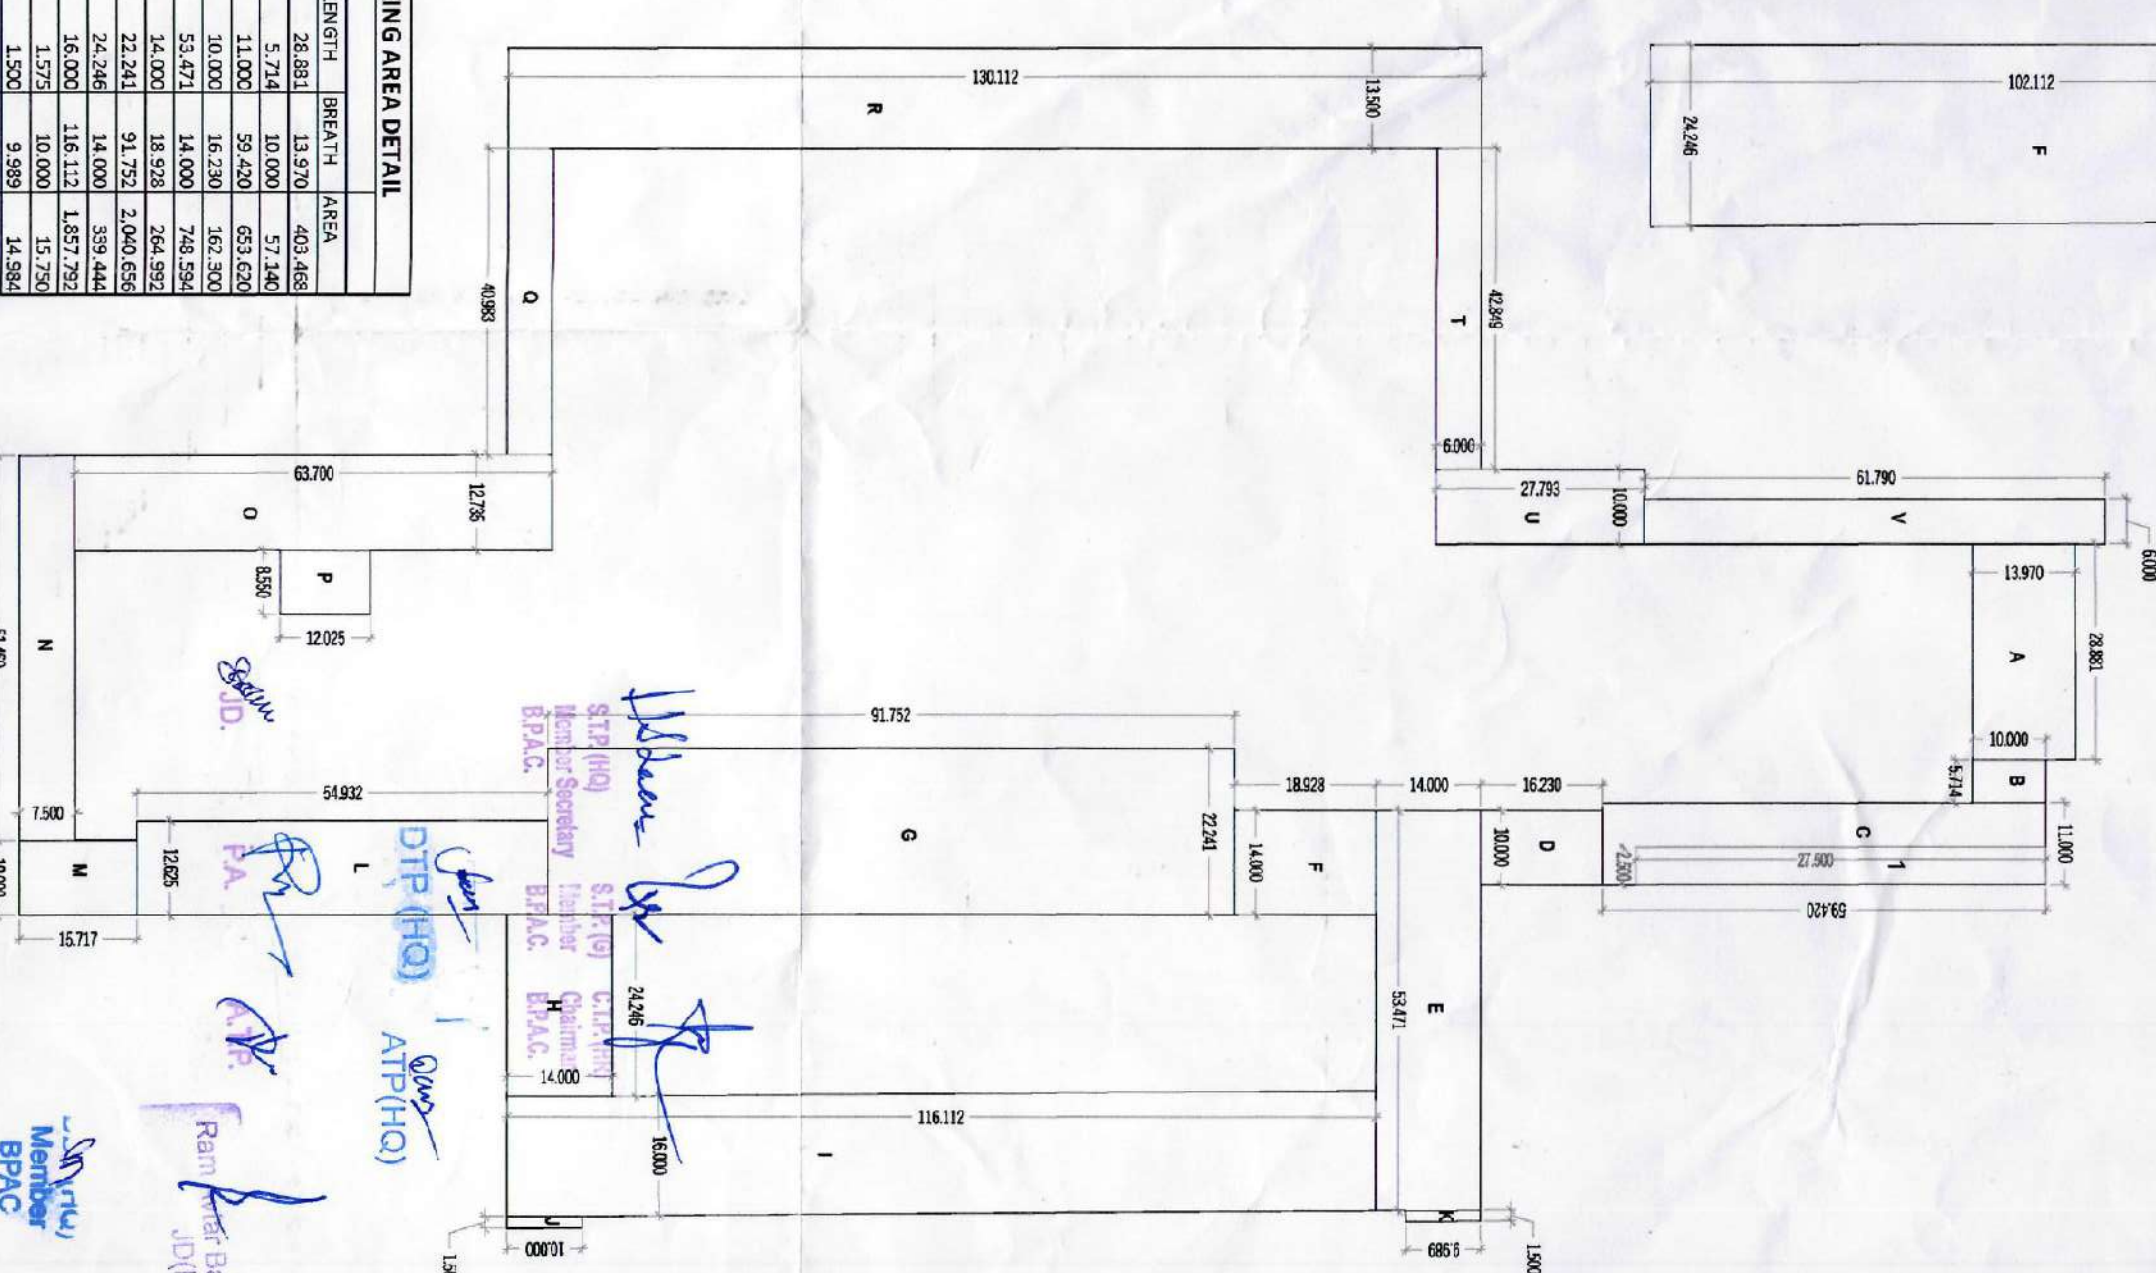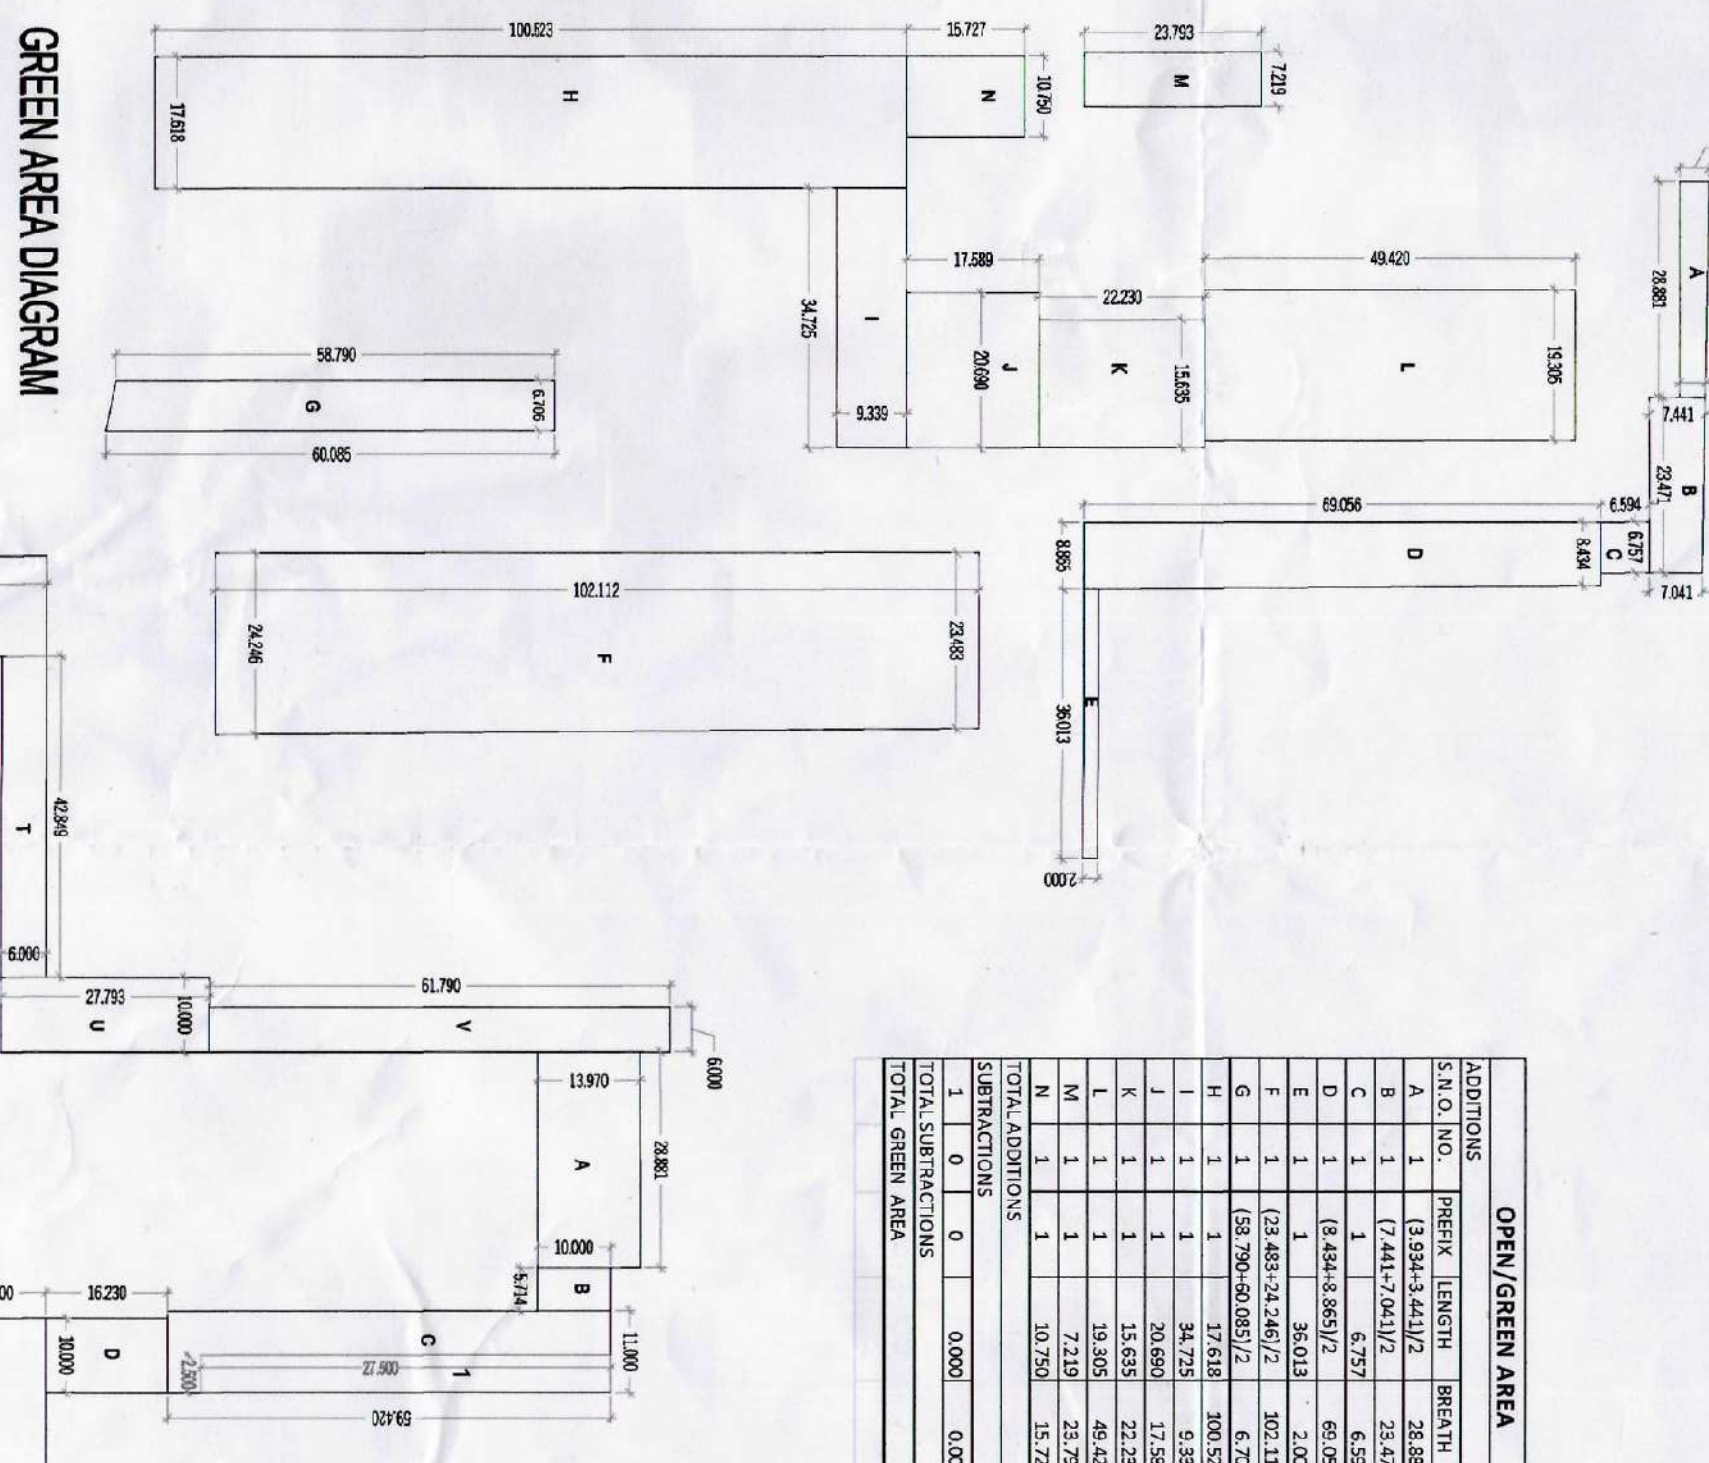

	PERMISSIBLE	PROPOSED
NET PLANNED AREA (9,62833 X 4046,85)	38964,407	
COMMERCIAL AREA LAND (MAX @8%)	3117,153	

PERMISSIBLE GROUND COVERAGE (@50%)	19,482.204	84,314.668
REQUIRED GREEN/OPEN SPACE (@15%)	5,944.651	79,227.447
MINIMUM REQUIRED CRECHIE AREA	185.805	20.34%
MINIMUM REQUIRED COMMUNITY AREA	185.805	205.08
PERMISSIBLE DENSITY	750 TO 900 P.P.A.	205.08
REQUIRED E.C. @ 5 / UNIT	671.5	757.502
		979,055

[illegible]

STILT PARKING AREA	
TOWER A	855,988
TOWER B	853,287
TOWER C	853,287
TOWER D	855,988
TOWER E	961,237
TOWER F	267,043
TOWER G	267,043
TOTAL	4913,865

UNIT TYPE	TOWER A	TOWER B	TOWER C	TOWER D	TOWER E	TOWER F	TOWER G	TOTAL UNITS
UNIT-1-BHKK	94	95	95	94	95	0	0	473
UNIT-2-BHKK	60	86	86	60	86	0	0	313
UNIT-3-BHKK	4	4	4	4	4	0	0	20
UNIT-2A-BHKK	4	4	4	4	4	0	0	20
UNIT-1B-BHKK	2	1	1	2	1	0	0	10
UNIT-3-BHKK	0	0	0	0	0	0	0	0
TOTAL	164	190	190	164	190	222	222	1042

[illegible]

PROPOSED BUILDING PLAN FOR AN ADDITIONAL AREA MEASURING 1.375 ACRES (LOCAL NO. 269 OF 2023 DATED 28.12.2023) IN THE ALREADY LICENSE GRANTED FOR AFFORDABLE GROUP HOUSING COLONY MEASURING 8.309 ACRES (LICENSE NO.235 OF 2023 DATED 02.11.2021), TOTAL AREA MEASURING 9.684 ACRES (SECTION-36, SONHA, DISTRICT GURUGRAM BEING DEVELOPED BY AS DEVELOPERS PVT. LTD.

VIKAS AHLAWAT ARCHITECTS
ARCHITECTURE, INTERIORS, PLANNING

Use the 200 Hours Time Credit, Graduate Architectural Course (Final Design)
O : 91242424630 M : 98989125050 FAX : +91242424630
E : vikas@vikasarchitects.com

OWNERS SIGNATURE: _____ ARCHITECT SIGNATURE: _____

DRAWING TITLE:		DATE:		JAN-2024	
SITE PLAN				SHEET NO.	
				8.00	