
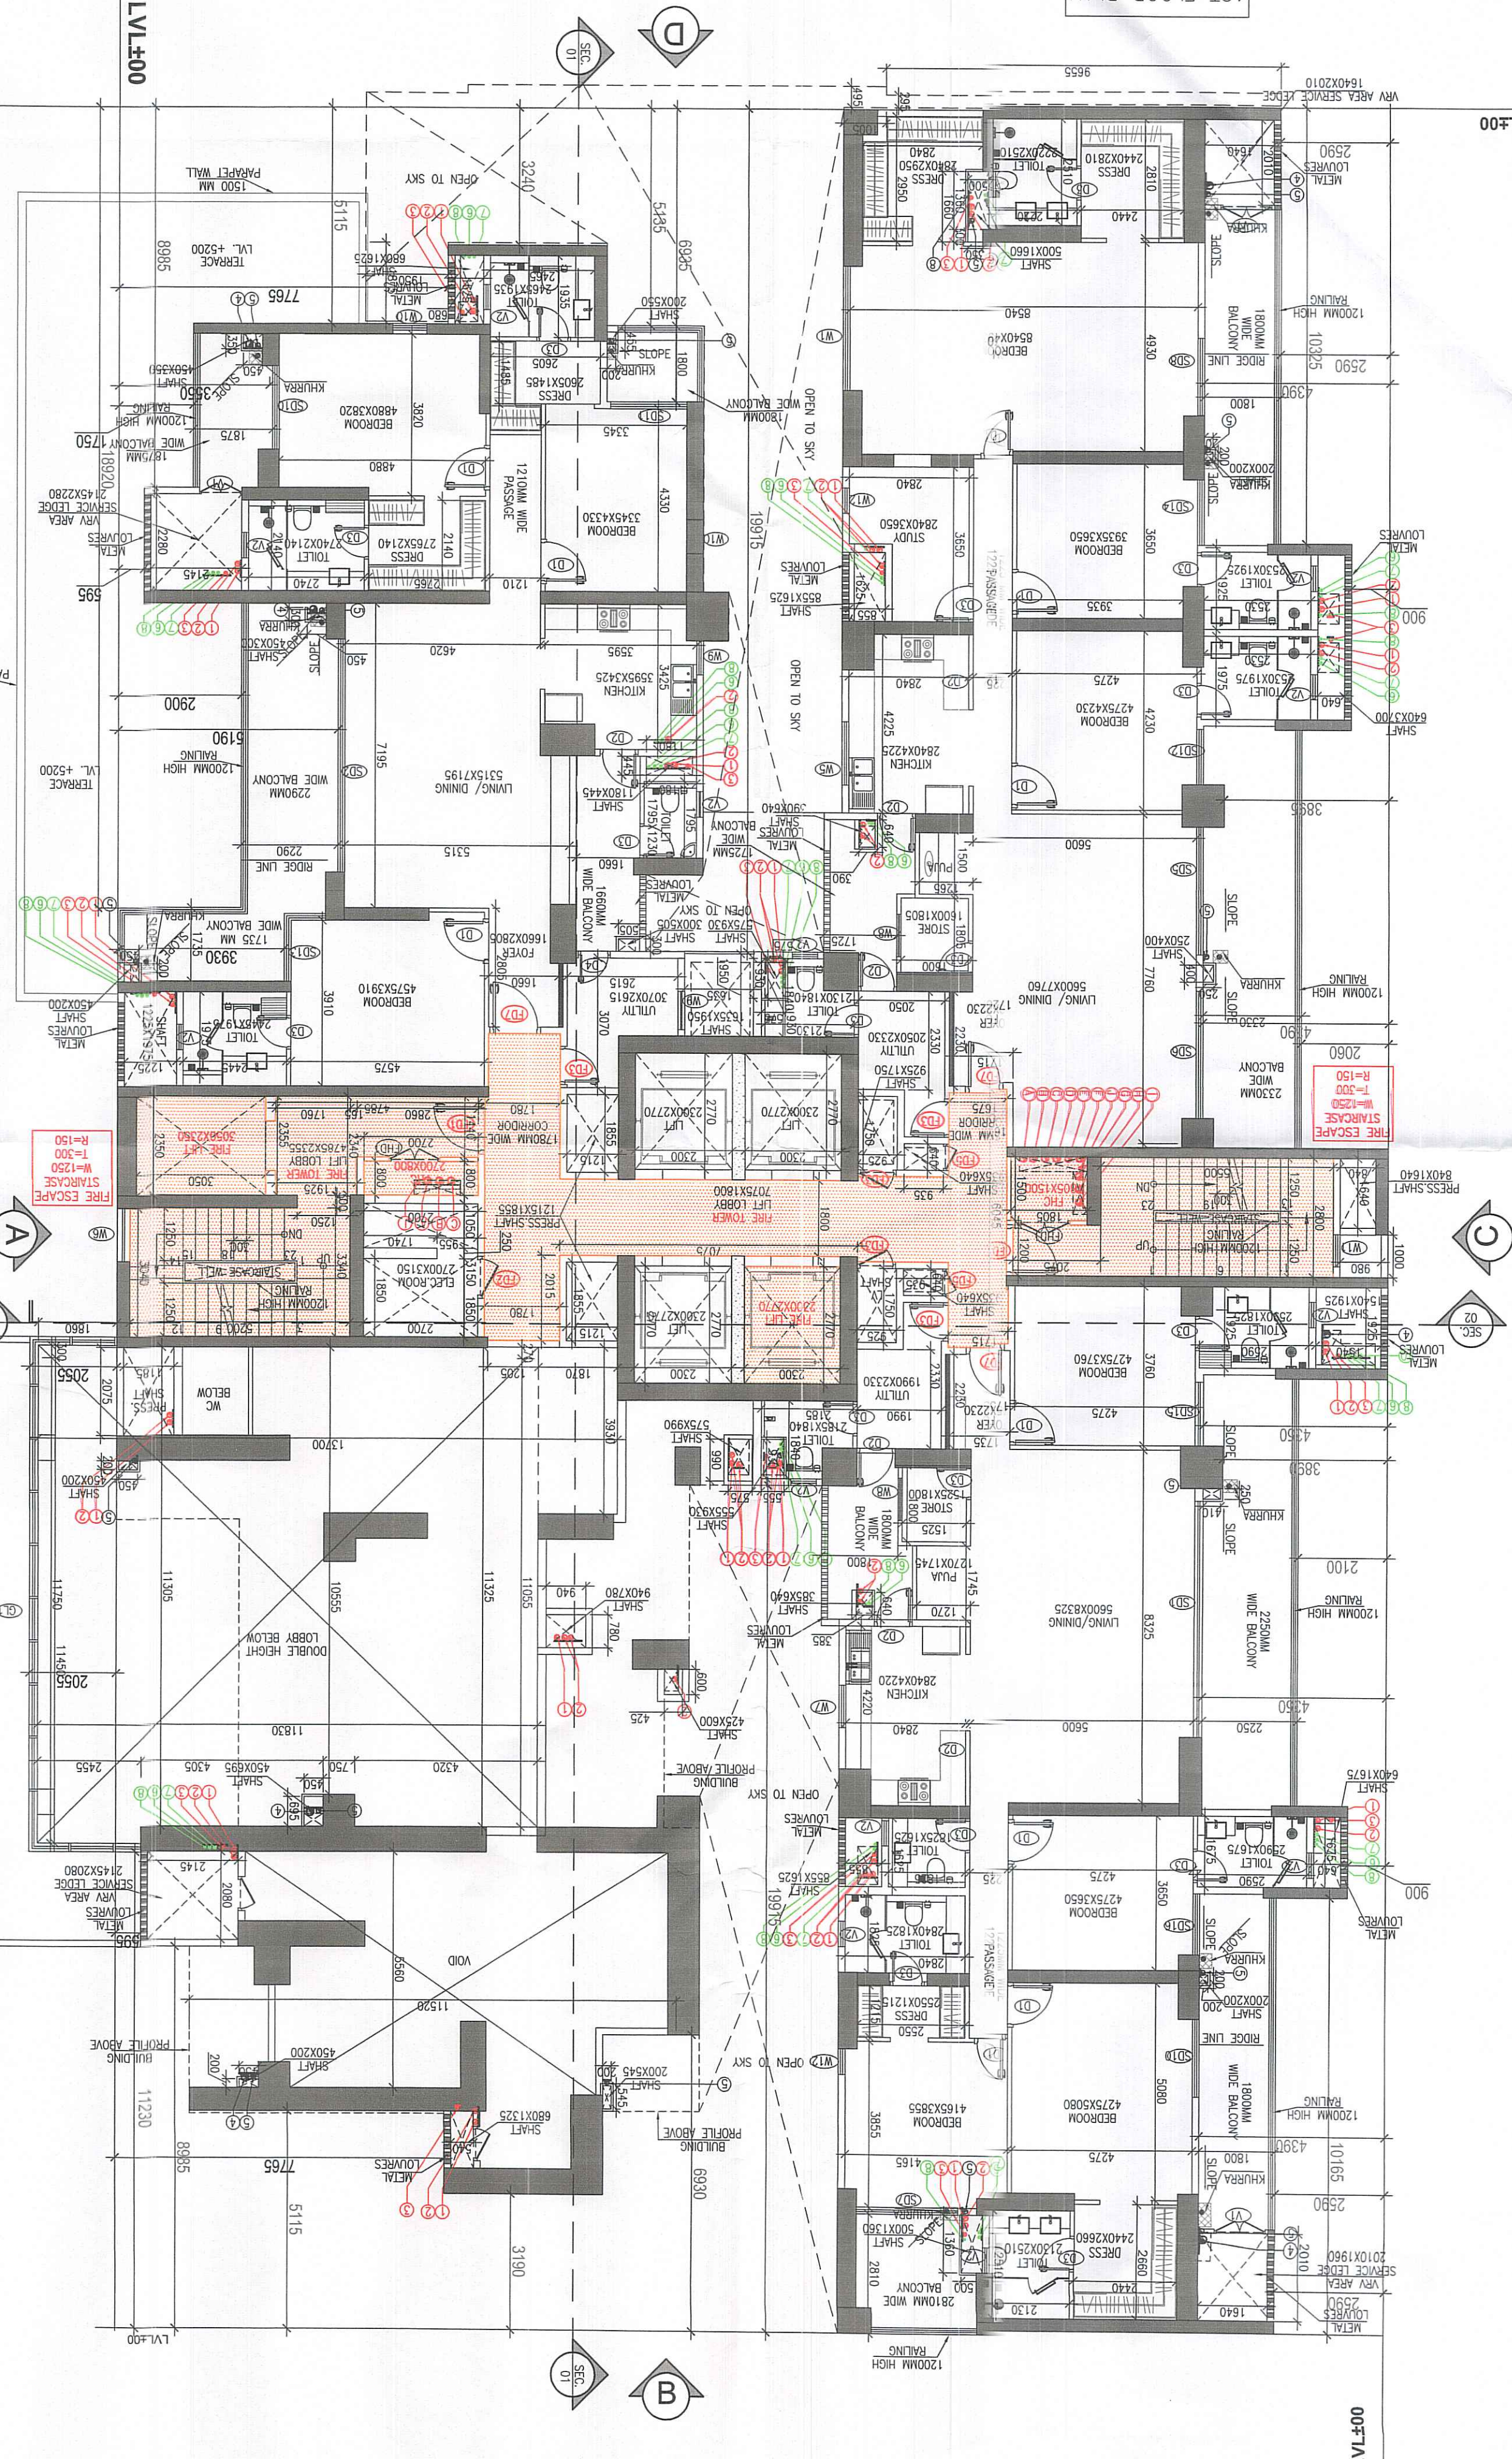


AREA CALCULATION OF FIRST FLOOR

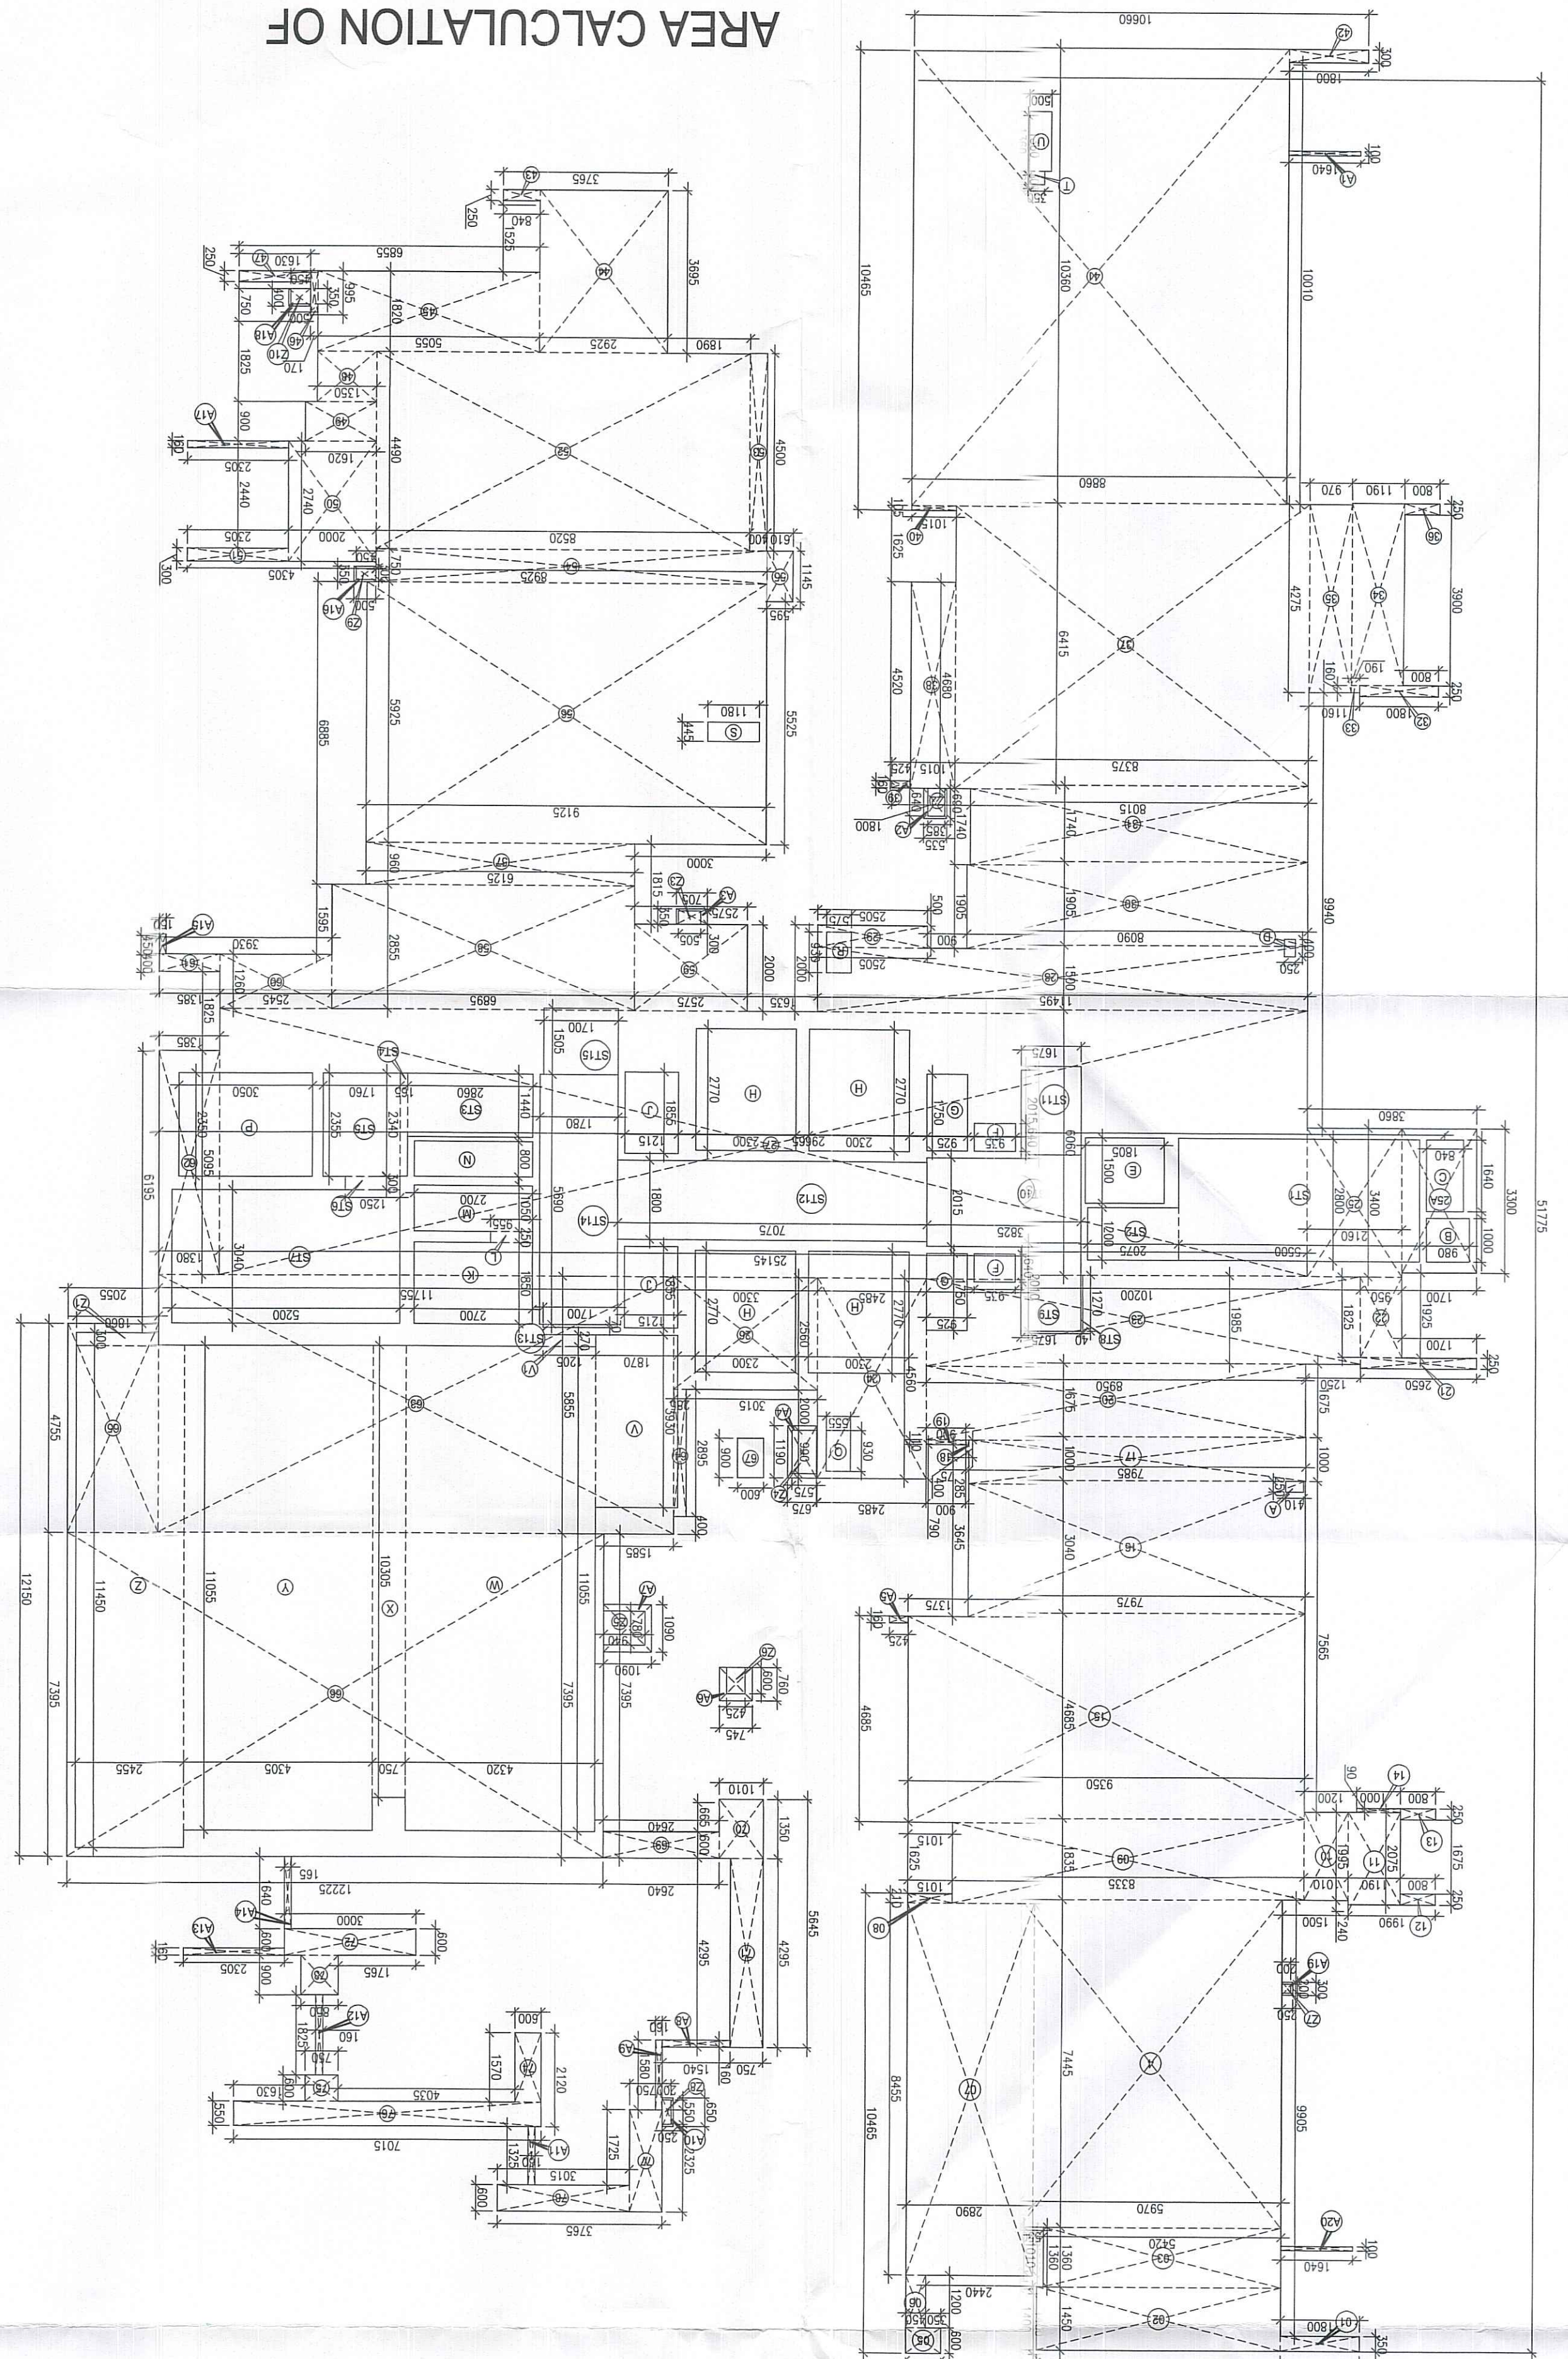

TOWER - 5
NO. OF UNIT - 03
1ST FLOOR PLAN
LVL. +7.800

Sl. No.	Room	Area	Sl. No.	Room	Area
1	Bedroom	12.50	16	Bedroom	12.50
2	Bedroom	12.50	17	Bedroom	12.50
3	Bedroom	12.50	18	Bedroom	12.50
4	Bedroom	12.50	19	Bedroom	12.50
5	Bedroom	12.50	20	Bedroom	12.50
6	Bedroom	12.50	21	Bedroom	12.50
7	Bedroom	12.50	22	Bedroom	12.50
8	Bedroom	12.50	23	Bedroom	12.50
9	Bedroom	12.50	24	Bedroom	12.50
10	Bedroom	12.50	25	Bedroom	12.50
11	Bedroom	12.50	26	Bedroom	12.50
12	Bedroom	12.50	27	Bedroom	12.50
13	Bedroom	12.50	28	Bedroom	12.50
14	Bedroom	12.50	29	Bedroom	12.50
15	Bedroom	12.50	30	Bedroom	12.50
31	Bedroom	12.50	32	Bedroom	12.50
33	Bedroom	12.50	34	Bedroom	12.50
35	Bedroom	12.50	36	Bedroom	12.50
271	Bedroom	12.50	272	Bedroom	12.50
273	Bedroom	12.50	274	Bedroom	12.50
275	Bedroom	12.50	276	Bedroom	12.50
277	Bedroom	12.50	278	Bedroom	12.50
279	Bedroom	12.50	280	Bedroom	12.50
281	Bedroom	12.50	282	Bedroom	12.50
283	Bedroom	12.50	284	Bedroom	12.50
285	Bedroom	12.50	286	Bedroom	12.50
287	Bedroom	12.50	288	Bedroom	12.50
289	Bedroom	12.50	290	Bedroom	12.50
291	Bedroom	12.50	292	Bedroom	12.50
293	Bedroom	12.50	294	Bedroom	12.50
295	Bedroom	12.50	296	Bedroom	12.50
297	Bedroom	12.50	298	Bedroom	12.50
299	Bedroom	12.50	300	Bedroom	12.50

134, First Floor, Vaid Business Park, Sohna Road,
Sector-48, Gurgaon-122018 (Hr.)
(Ph-9607947994, 9971004575)

ASSOCIATE ARCHITECTS

OWNER'S SEAL & SIGNATURE

ARCHITECT'S SEAL & SIGNATURE

Scale: 1:100

DATE: 15-01-2026

PROJECT: PROPOSED BUILDING PLAN OF G.H. SITE NO. 24 IN SECTOR-43 GURGAON AREA DEVELOPED BY M/S GODREJ PROPERTIES LTD.

NOTE: -
1. BUILDING HAS AUTOMATIC SPRINKLER SYSTEM WHEREVER REQUIRED BY NBC.
2. BUILDING WILL BE DESIGNED FOR EARTH QUAKE RESISTANCE.
3. ALL BUILDING 100% POWER BACKUP.

MAINTAINED
DATE: 30-1-2026
BY: [Signature]

APPROVED
DATE: 30-1-2026
BY: [Signature]

Sl. No.	Room	Area	Sl. No.	Room	Area
301	Bedroom	12.50	302	Bedroom	12.50
303	Bedroom	12.50	304	Bedroom	12.50
305	Bedroom	12.50	306	Bedroom	12.50
