

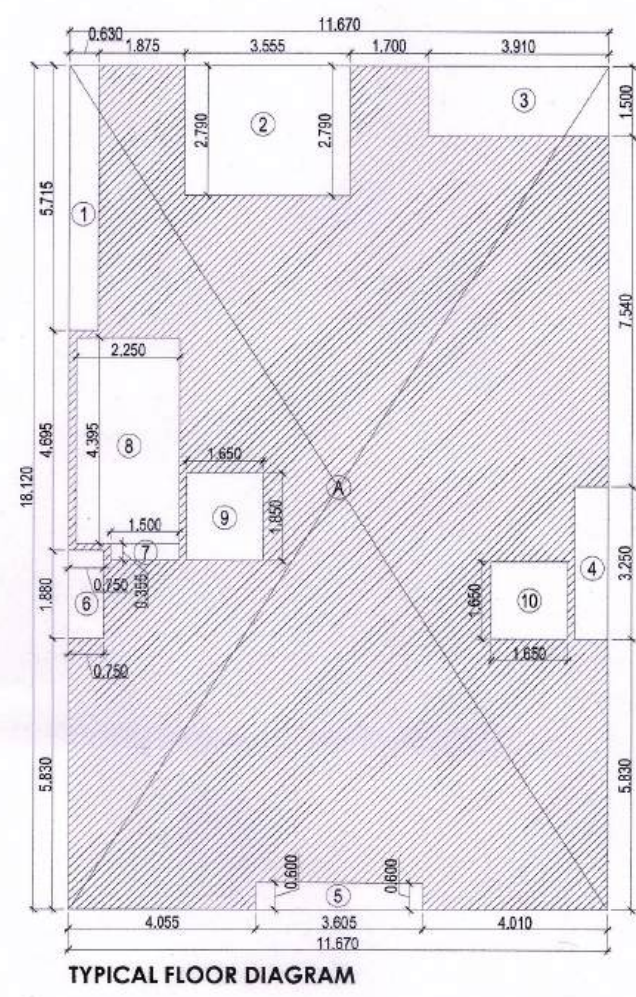
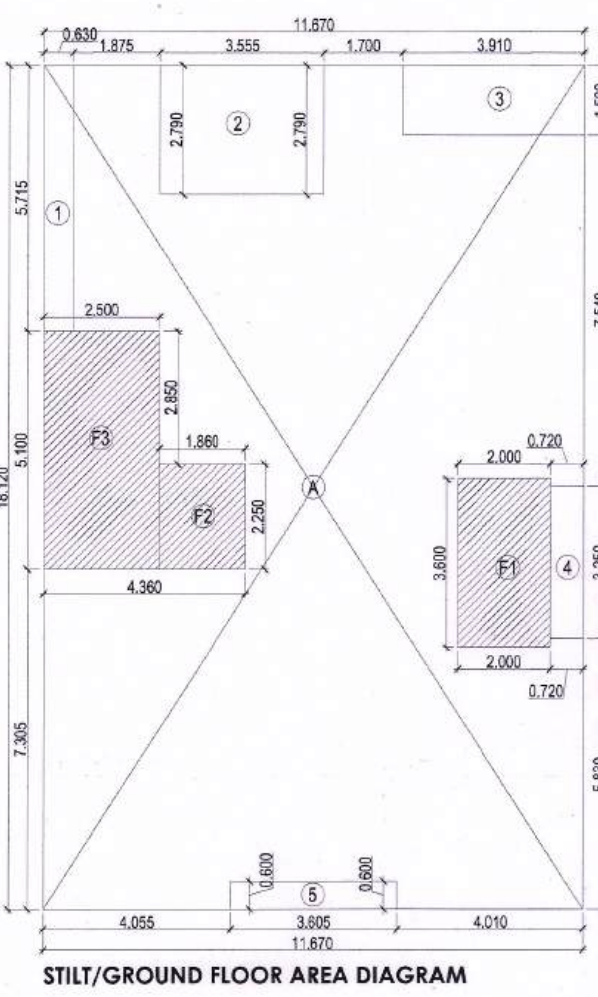
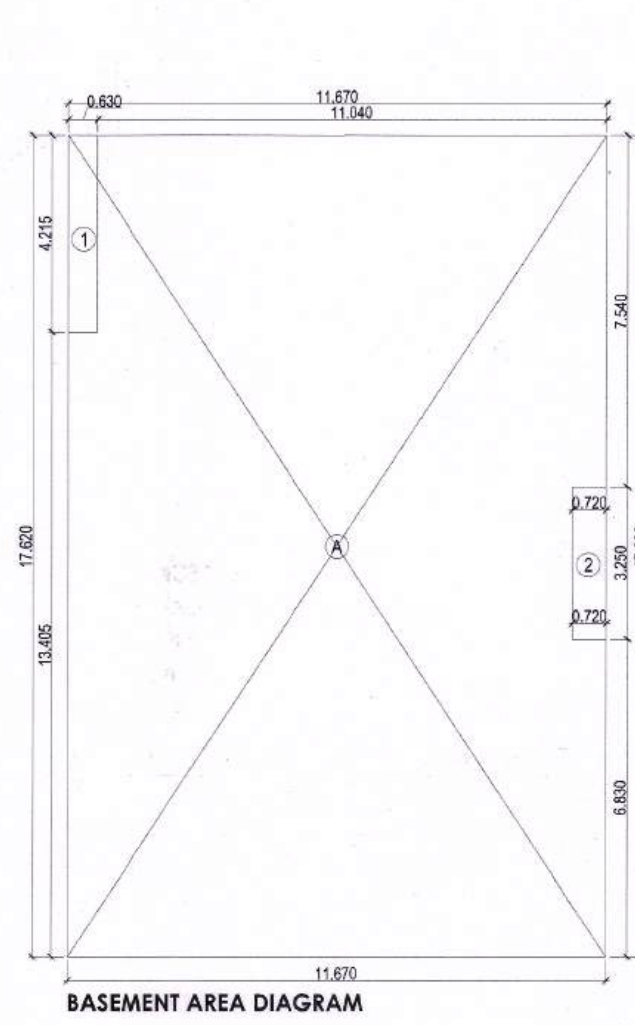
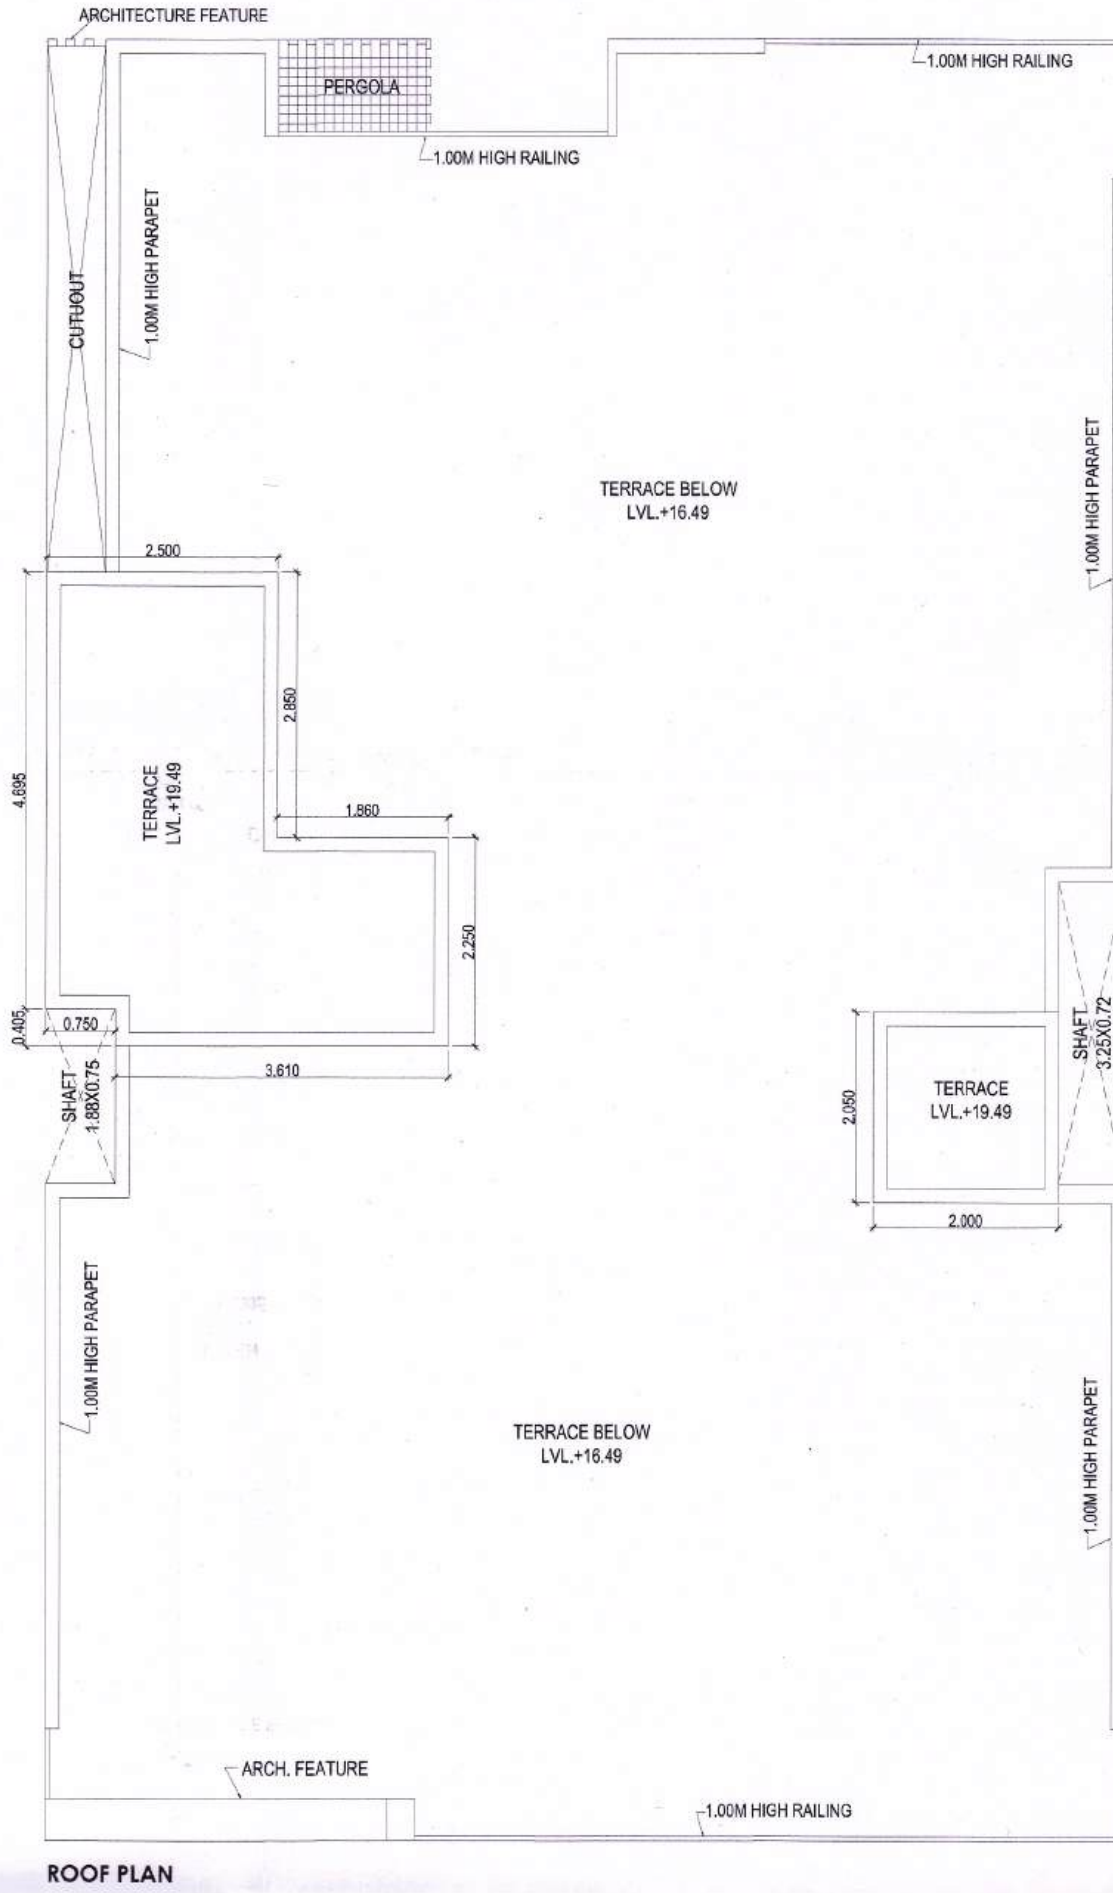
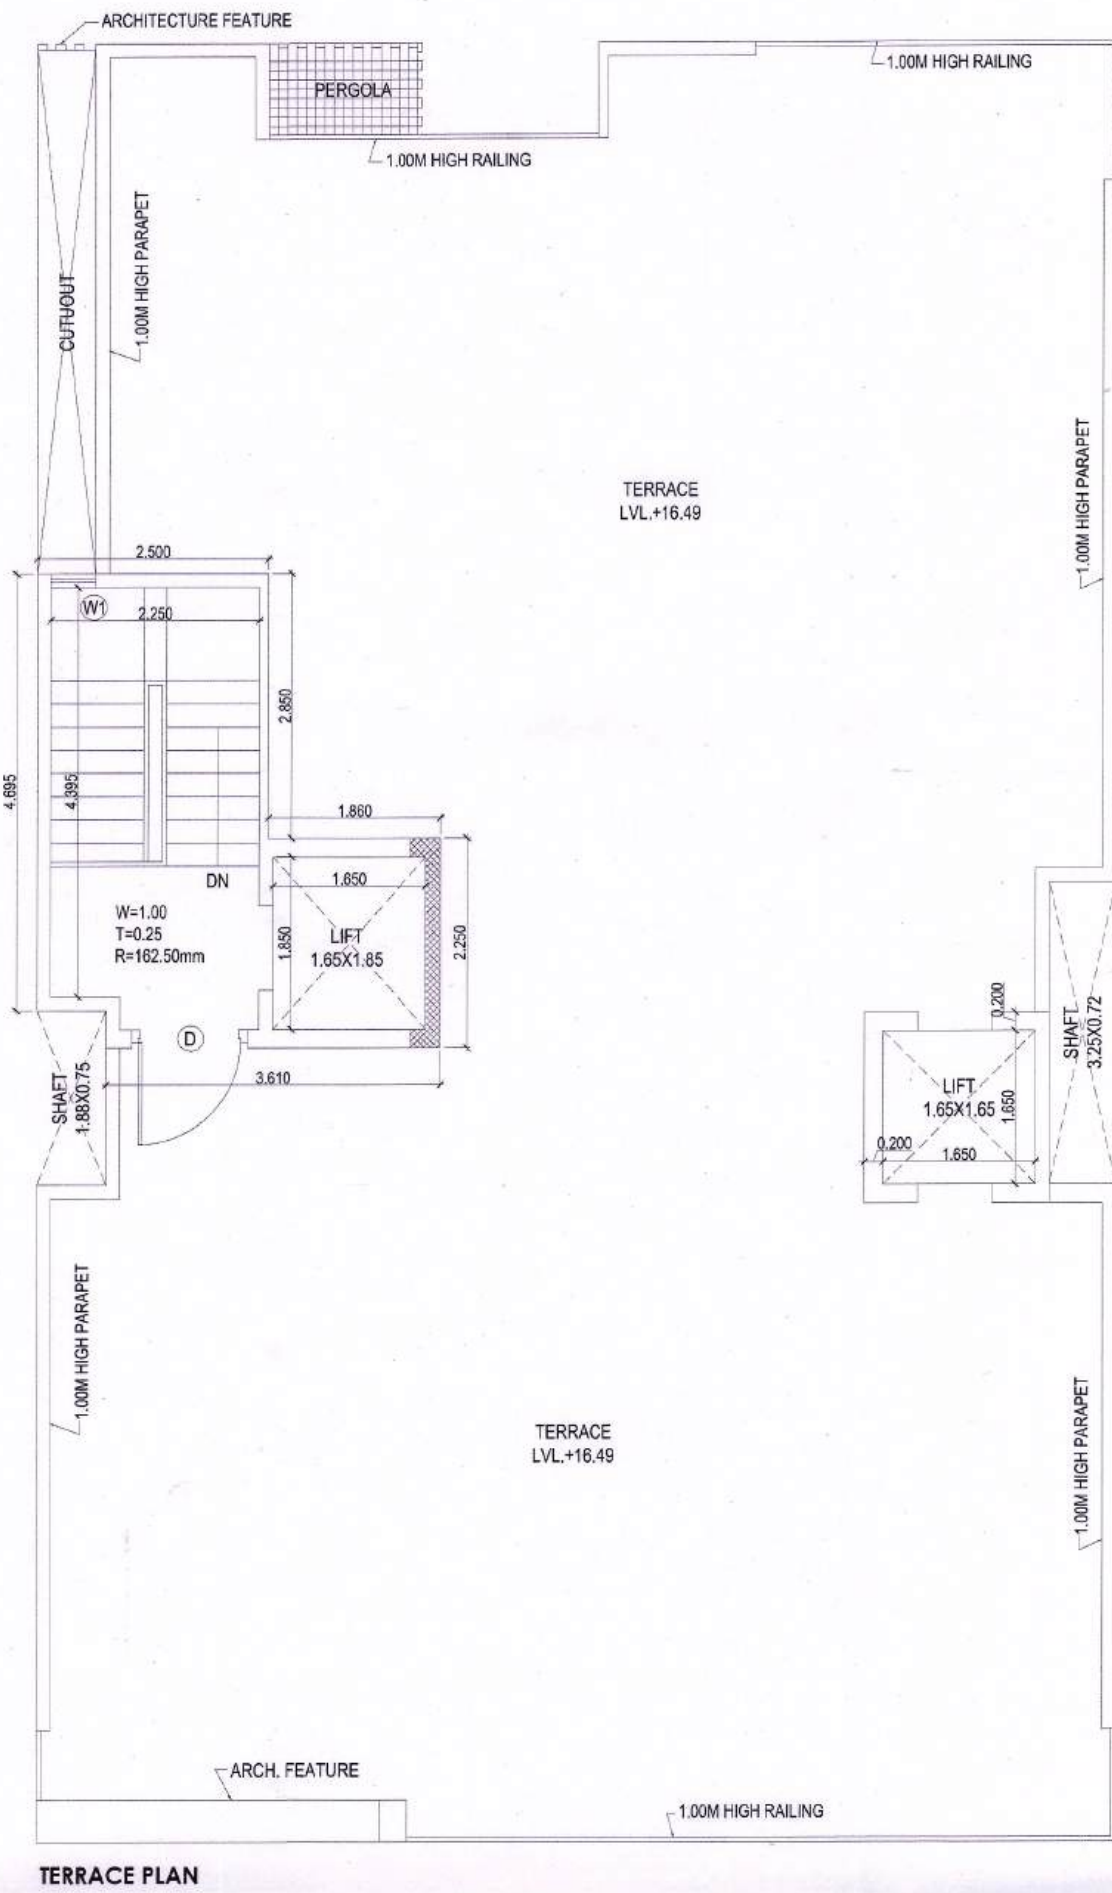
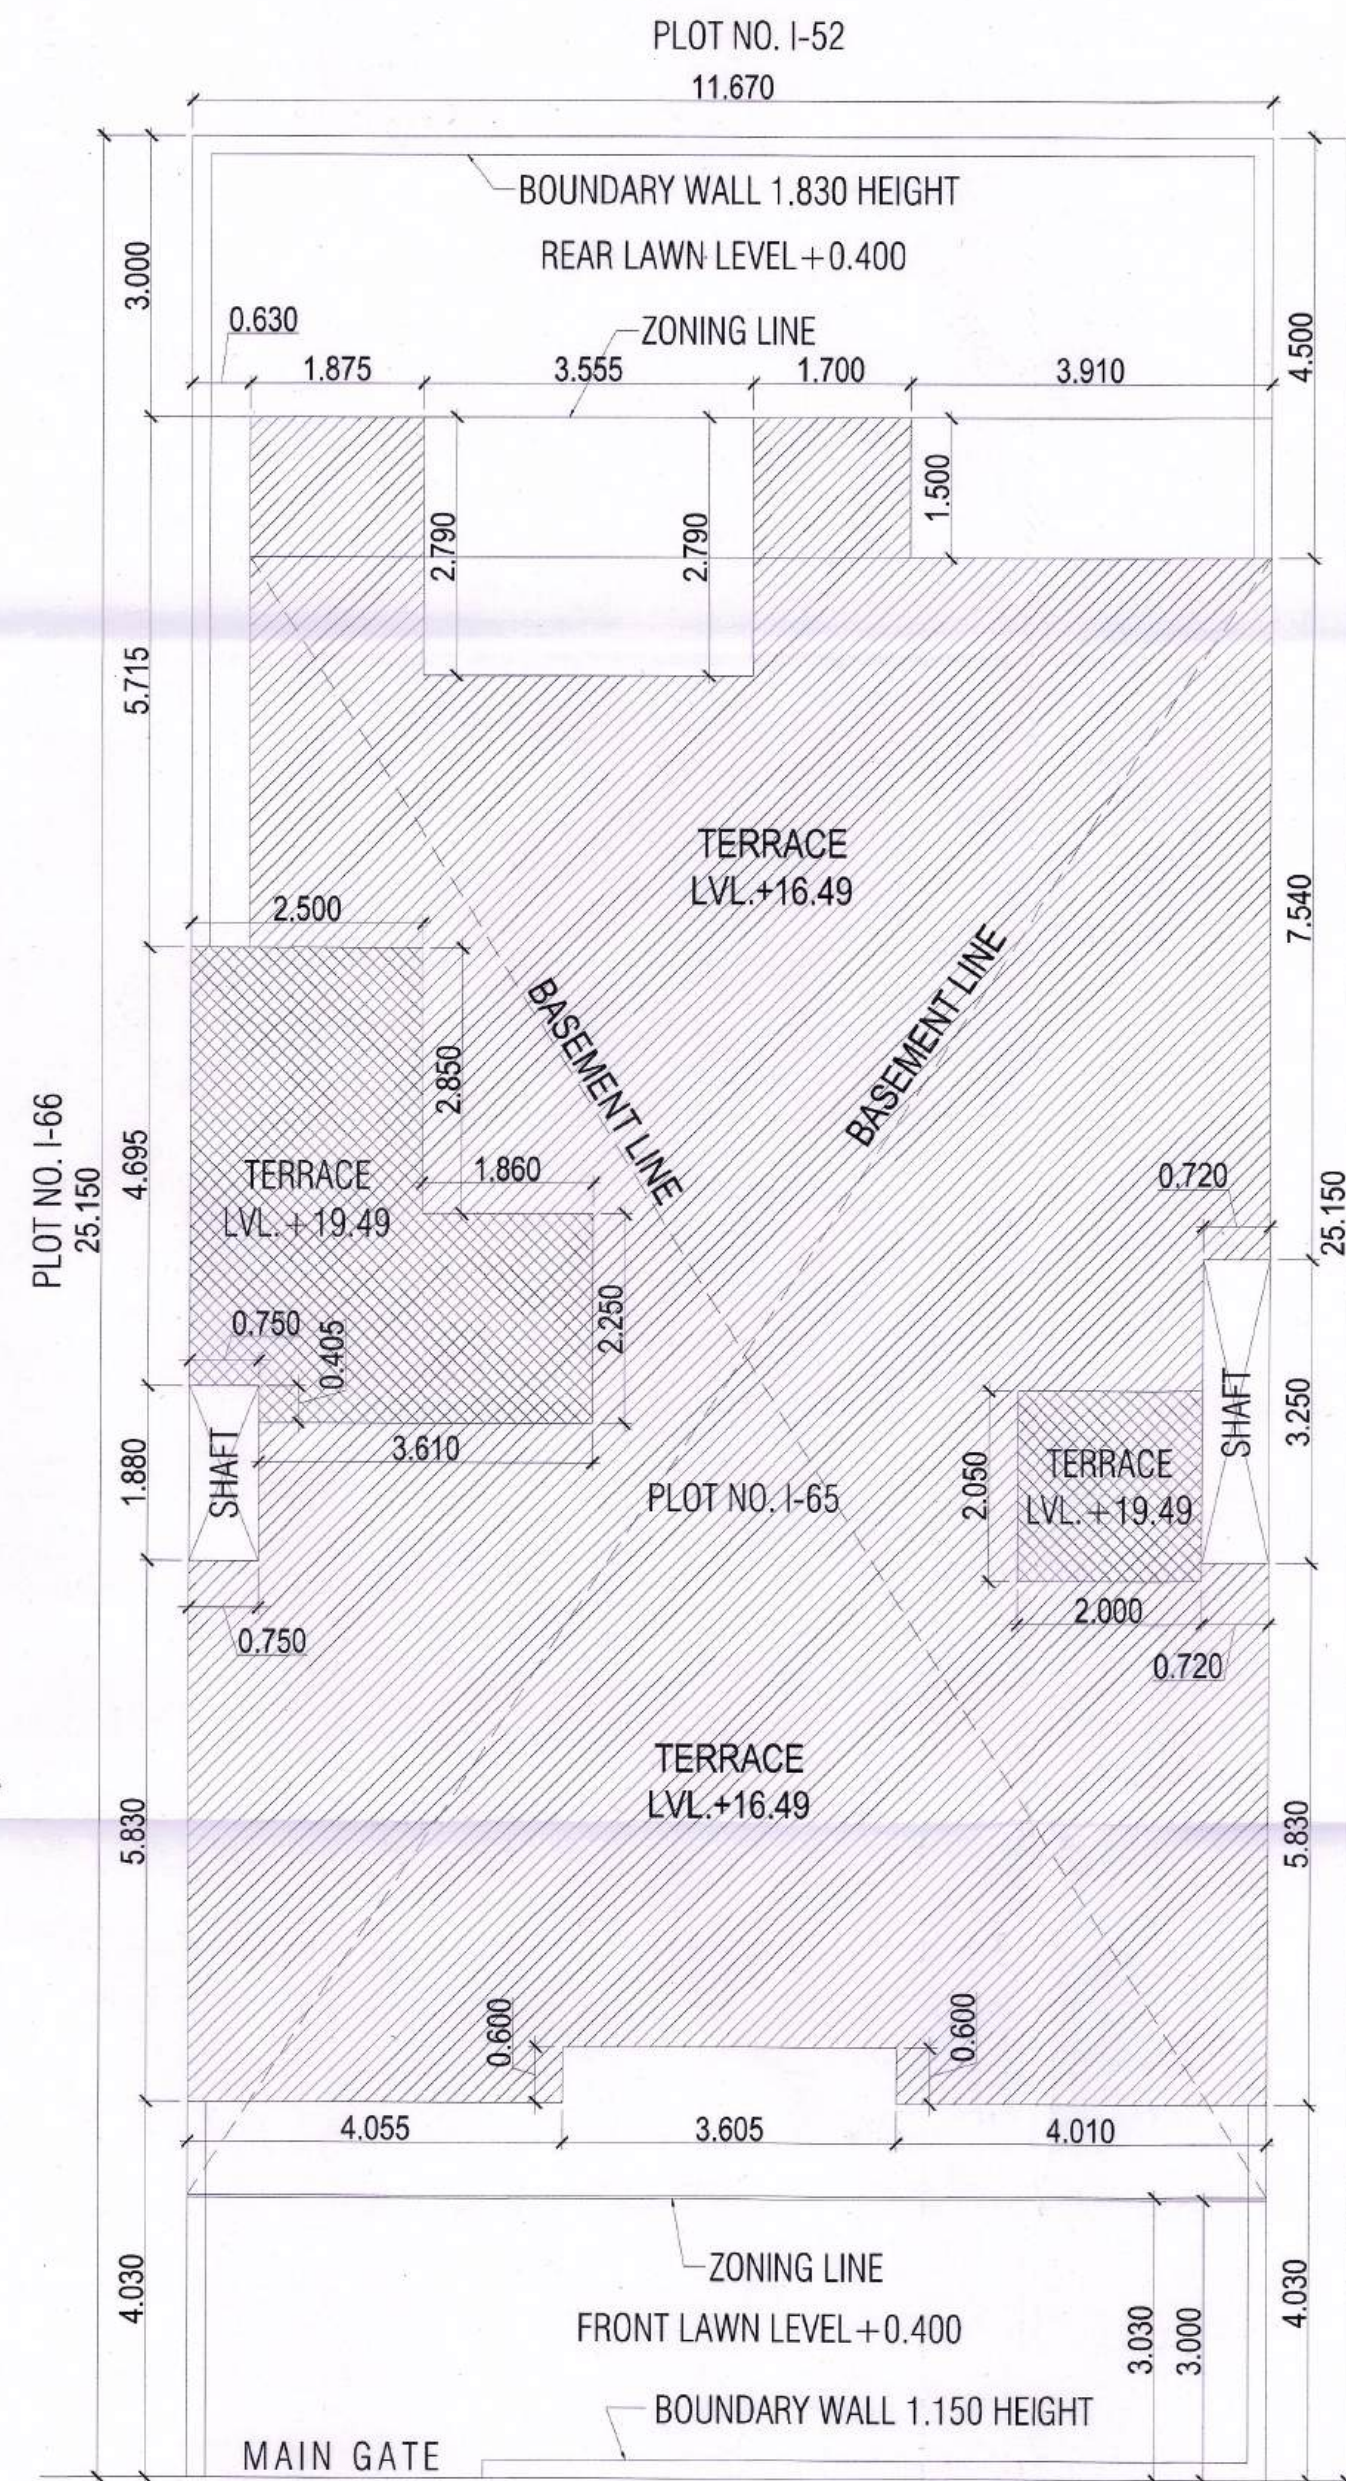


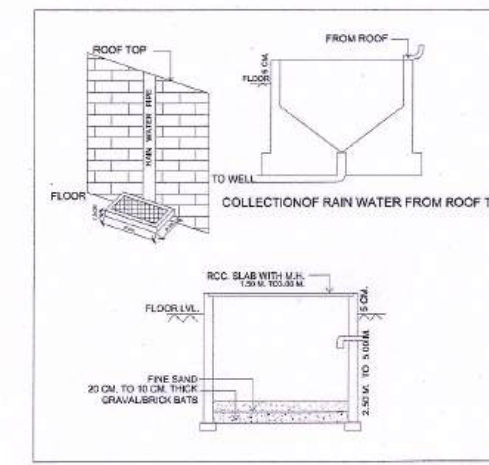

Sr. No.	TYPE	WIDTH	HEIGHT	QILL	UNTEL
1	D1	1.250	2.40		2.40
2	D1	1.000	2.40		2.40
3	D2	0.80	2.40		2.40
4	D3	0.75	2.40		2.40
5	SD	3.00	2.40		2.40
6	DW	1.75	2.40		2.40
7	DW1	1.425	2.40	0.50	
8	W	0.74	1.50	0.60	2.40
9	W1	0.48	1.50	0.60	2.40
10	V	0.65	1.20	1.20	2.40
11	V1	0.57	1.20	1.20	2.40
12	GL	4.00	2.40	00	2.40
13	GL1	2.735	2.40	00	2.40
14	OP	0.80	2.40	00	2.40

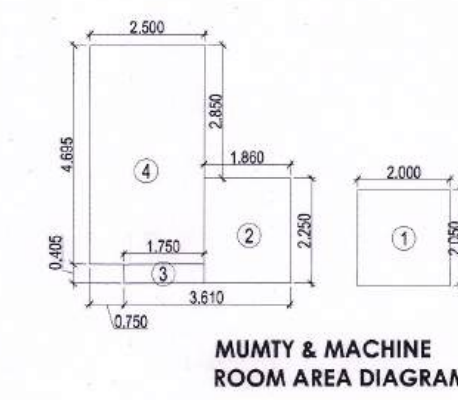

TOTAL PLOT AREA = 11.67X23.15	270.561	SQMT.
PERM. F.A.R. @ 1.36%	361.553	SQMT.
TOTAL PERMISSIBLE FAR WITH PURCHASABLE @ 2.40%	704.401	SQMT.
PERMISSIBLE GROUND COVERAGE @ 46%	193.710	SQMT.

GROUND COVERAGE AREA DETAILS	
ADDITIONS	
A	1 11.670 18.120 1 211.460
TOTAL ADDITIONS (X)	
= 211.460	
DEDUCTIONS	
1	1 0.630 5.715 1 3.600
2	1 3.550 2.790 1 9.918
3	1 3.910 1.500 1 5.865
4	1 3.620 0.600 1 2.160
TOTAL DEDUCTIONS (Y)	
= 21.543	
TOTAL GROUND COVERAGE (X - Y)	
= 189.917	

PROPOSED COVERED AREA ON BASEMENT FLOOR	
ADDITIONS	
A	1 11.670 17.620 1 205.625
TOTAL ADDITIONS (X)	
= 205.625	
DEDUCTIONS	
1	1 0.630 4.215 1 2.635
2	1 0.720 3.250 1 2.340
TOTAL DEDUCTIONS (Y)	
= 4.975	
TOTAL BASEMENT AREA (X - Y)	
= 200.650	

PROPOSED COVERED AREA ON STILT/GROUND FLOOR	
ADDITIONS	
A	1 11.670 18.120 1 211.460
TOTAL ADDITIONS (X)	
= 211.460	
DEDUCTIONS	
1	1 0.630 5.715 1 3.600
2	1 3.550 2.790 1 9.918
3	1 3.910 1.500 1 5.865
4	1 3.720 3.250 1 12.120
5	1 3.620 0.600 1 2.160
TOTAL DEDUCTIONS (Y)	
= 23.663	
TOTAL AREA (X - Y)	
= 187.797	

PROPOSED GROUND FLOOR (F.A.R.)	
F1	1 2.000 3.600 1 7.200
F2	1 1.860 2.250 1 4.185
F3	1 1.500 3.100 1 4.650
TOTAL GROUND FLOOR F.A.R.	
= 26.035	

PROPOSED STILT AREA (A1 - B1)	
= 163.410	

PROPOSED COVERED AREA ON FIRST FLOOR	
ADDITIONS	
A	1 11.670 18.120 1 211.460
TOTAL ADDITIONS (X)	
= 211.460	
DEDUCTIONS	
1	1 0.630 5.715 1 3.600
2	1 3.550 2.790 1 9.918
3	1 3.910 1.500 1 5.865
4	1 3.720 3.250 1 12.120
5	1 3.620 0.600 1 2.160
TOTAL DEDUCTIONS (Y)	
= 23.663	
TOTAL AREA (X - Y)	
= 187.797	

PROPOSED COVERED AREA ON SECOND FLOOR	
SAME AS FIRST FLOOR	
= 187.797	

PROPOSED COVERED AREA ON THIRD FLOOR	
SAME AS FIRST FLOOR	
= 187.797	

PROPOSED COVERED AREA ON FOURTH FLOOR	
SAME AS FIRST FLOOR	
= 187.797	

TOTAL PROPOSED FAR ON ALL FLOOR	
= 704.004	

PROPOSED LESS STAIRCASE & LIFT (NON FAR)	
1	1 1.500 0.800 1 1.200
2	1 2.250 0.800 1 1.800
3	1 1.850 1.850 1 3.412
4	1 1.850 1.850 1 3.412
TOTAL AREA	
= 64.788	

PROPOSED MUMTY AREA (NON FAR)	
1	1 2.000 2.050 1 4.100
2	1 1.500 0.800 1 1.200
3	1 1.750 0.400 1 0.700
4	1 2.500 4.695 1 11.735
TOTAL MUMTY AREA	
= 26.735	




TOTAL BUILTUP AREA (BASEMENT+STILT+TOTAL FAR+LESS STAIR & LIFT+MUMTY)	
= 193.580	

PROJECT
PROPOSED BUILDING PLAN OF PLOT NO. I-65 AREA MEASURING 293.501 SQMT. IN SECTOR - 63, GURUGRAM (HARYANA) FOR M/S ADANI BRAHMA SYNERGY PVT. LTD.



ARCHITECT'S SUPERVISOR
 SIGNATURE
 Architect Pallavi Pujara
 CA/2011/53312




Scale: 1:50
 Drawing Title: FLOOR PLANS & AREA DETAILS
 Drawing No: A-01

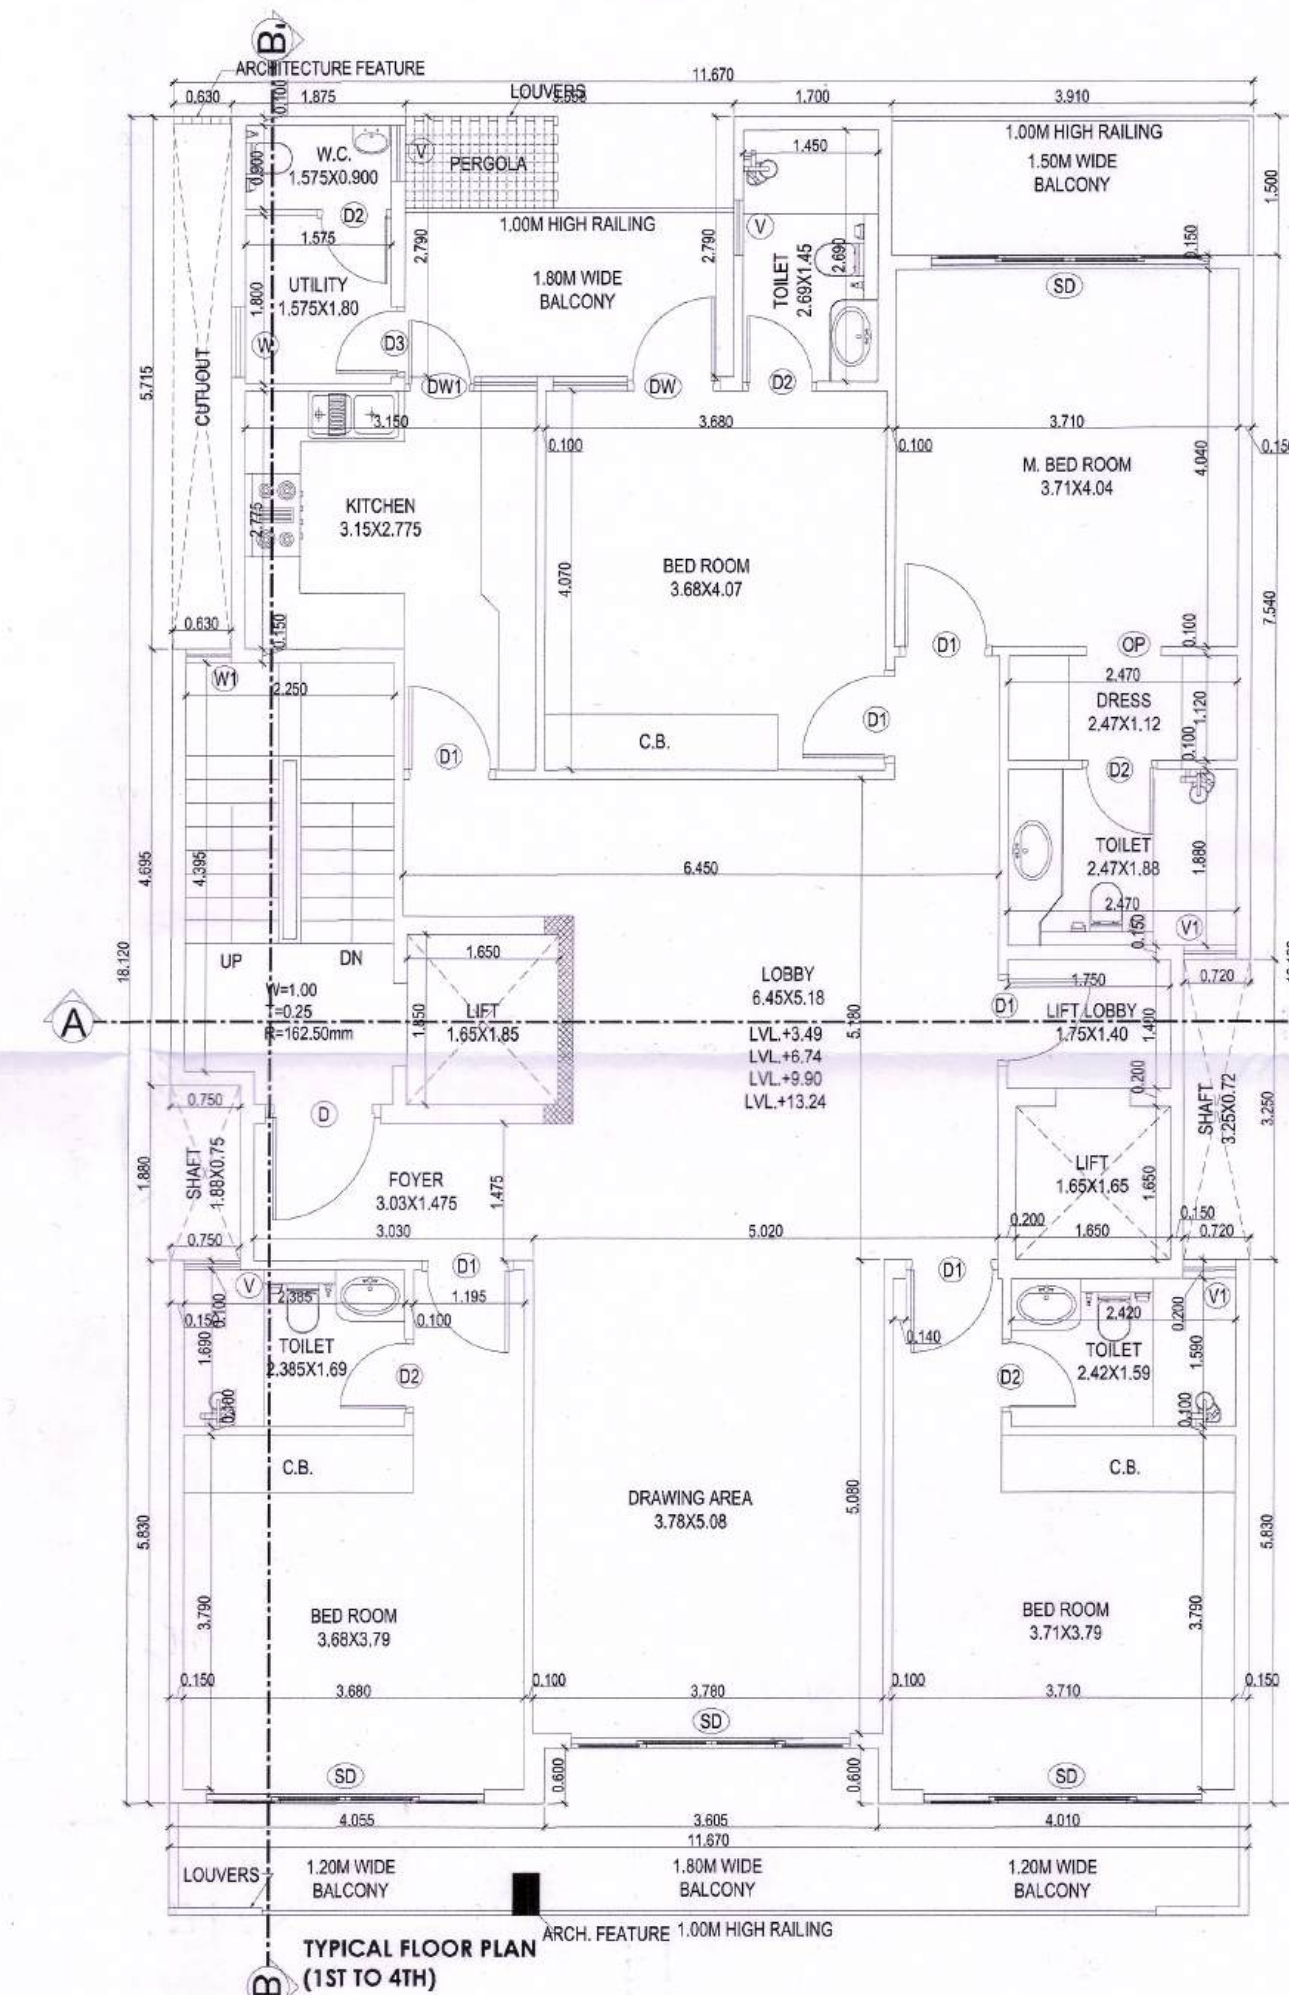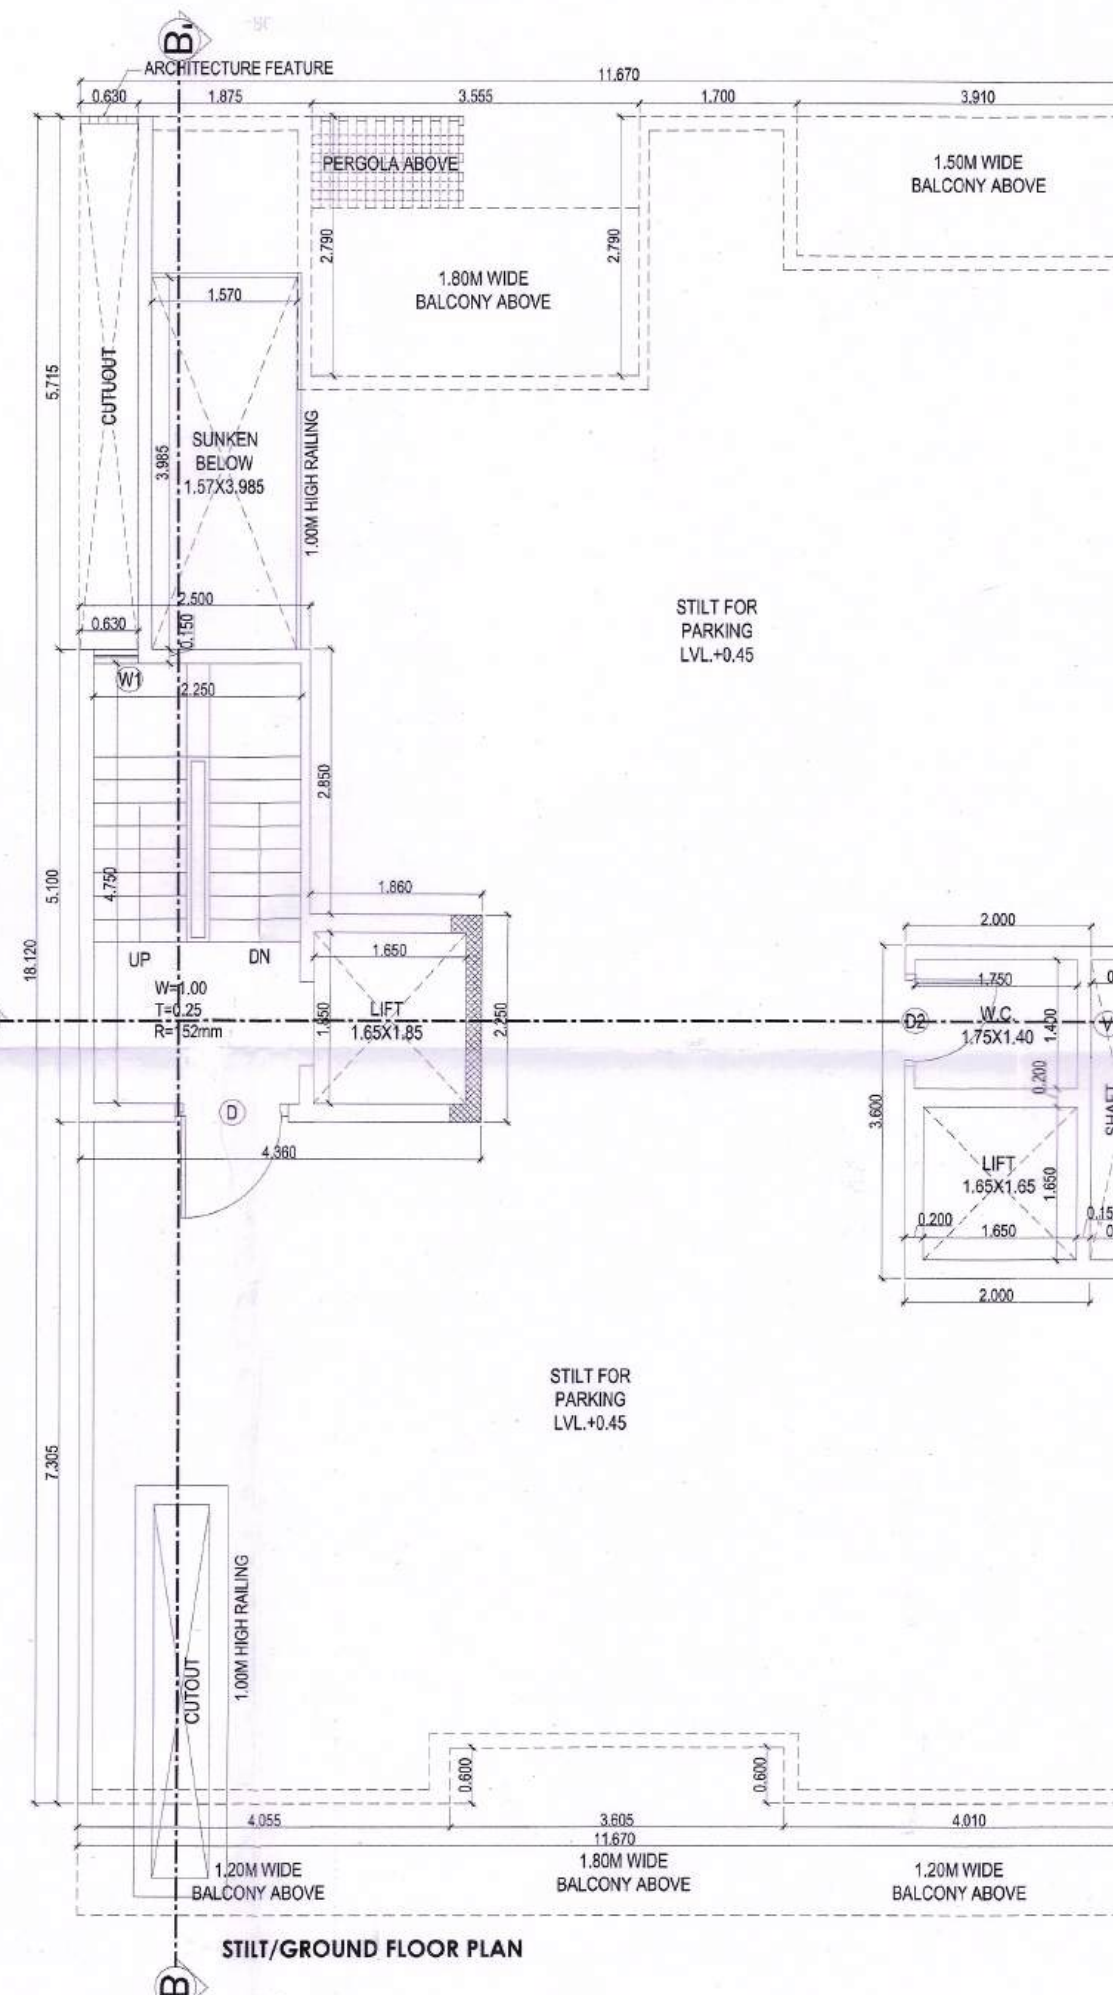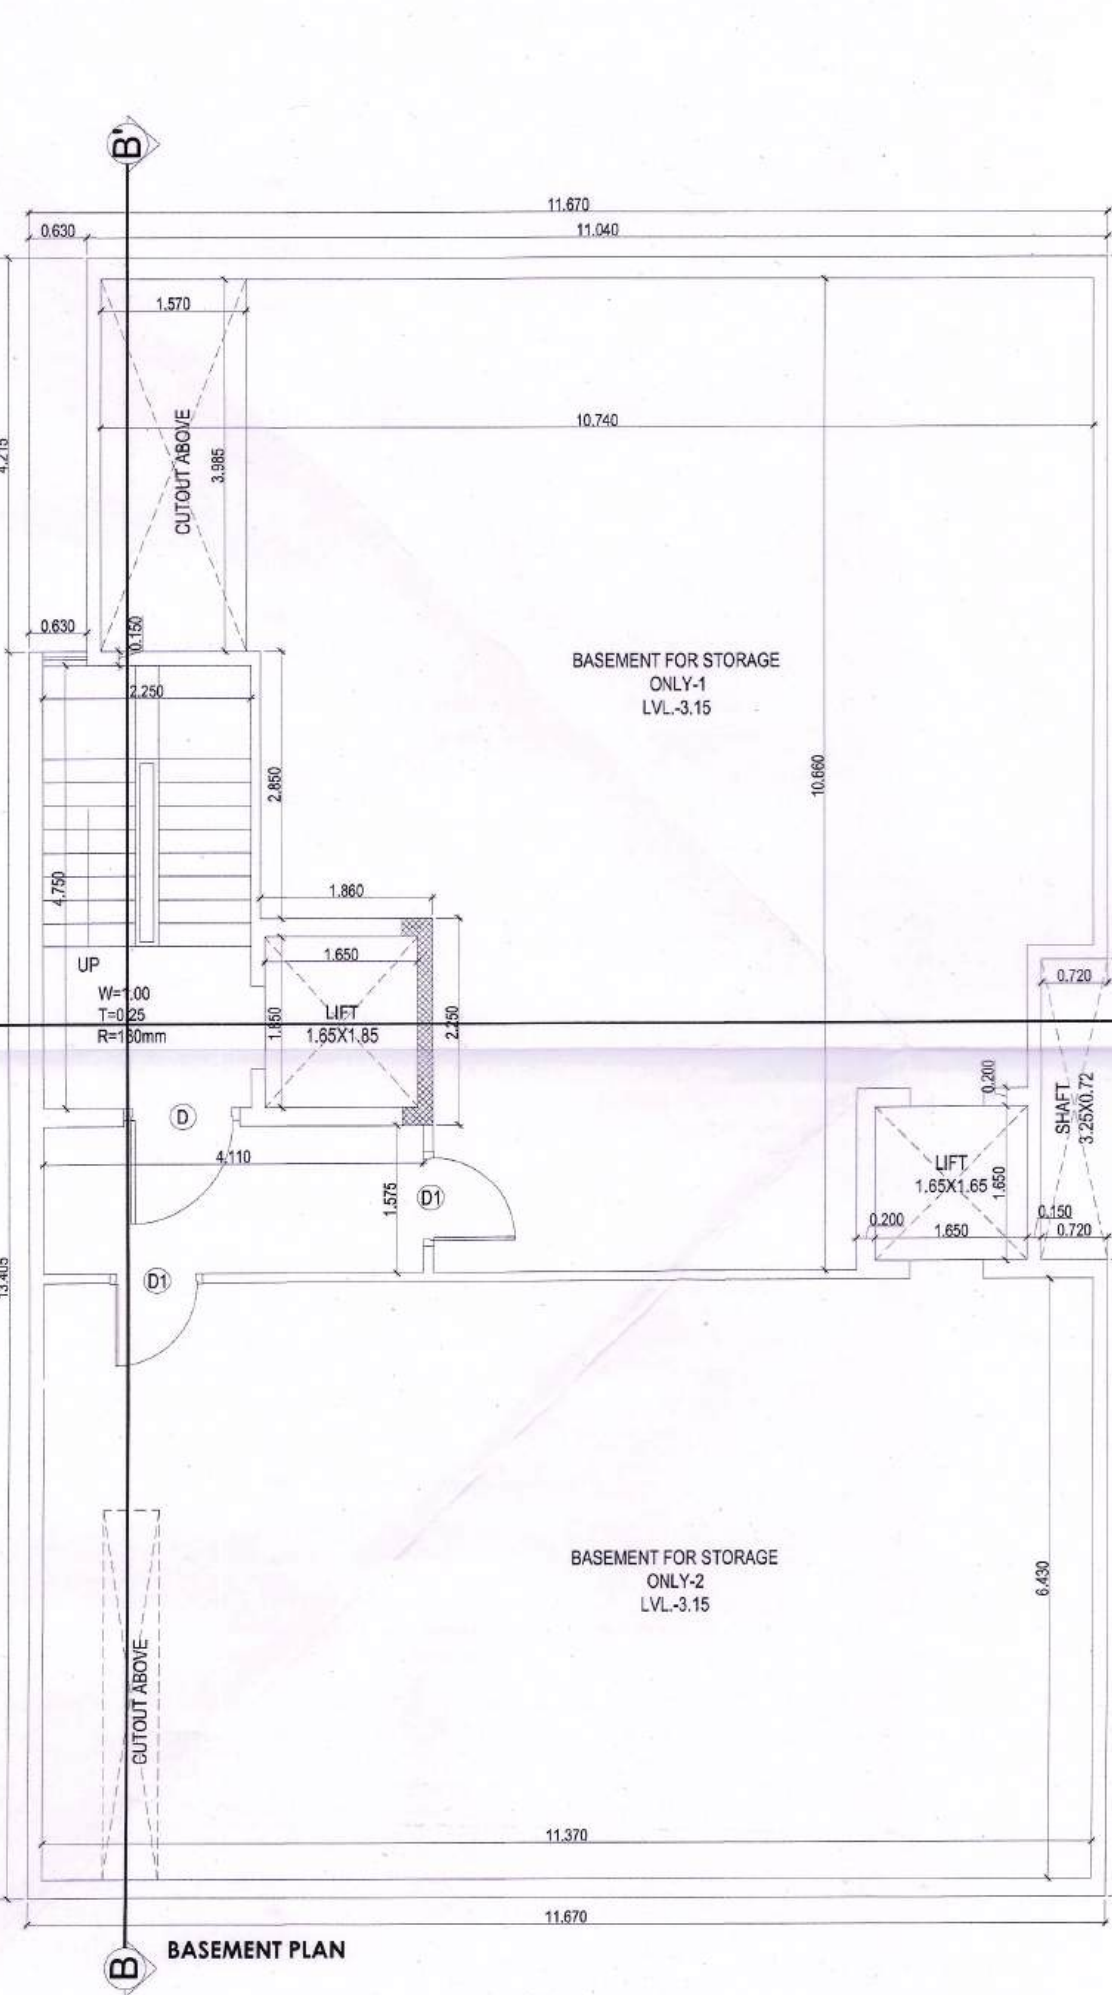

12.0 METER WIDE ROAD
 SITE PLAN SCALE 1:100
 NOTE :- GATE & B.WALL AS PER GOVT. STD. DESIGN
 ROAD LEVEL ±00

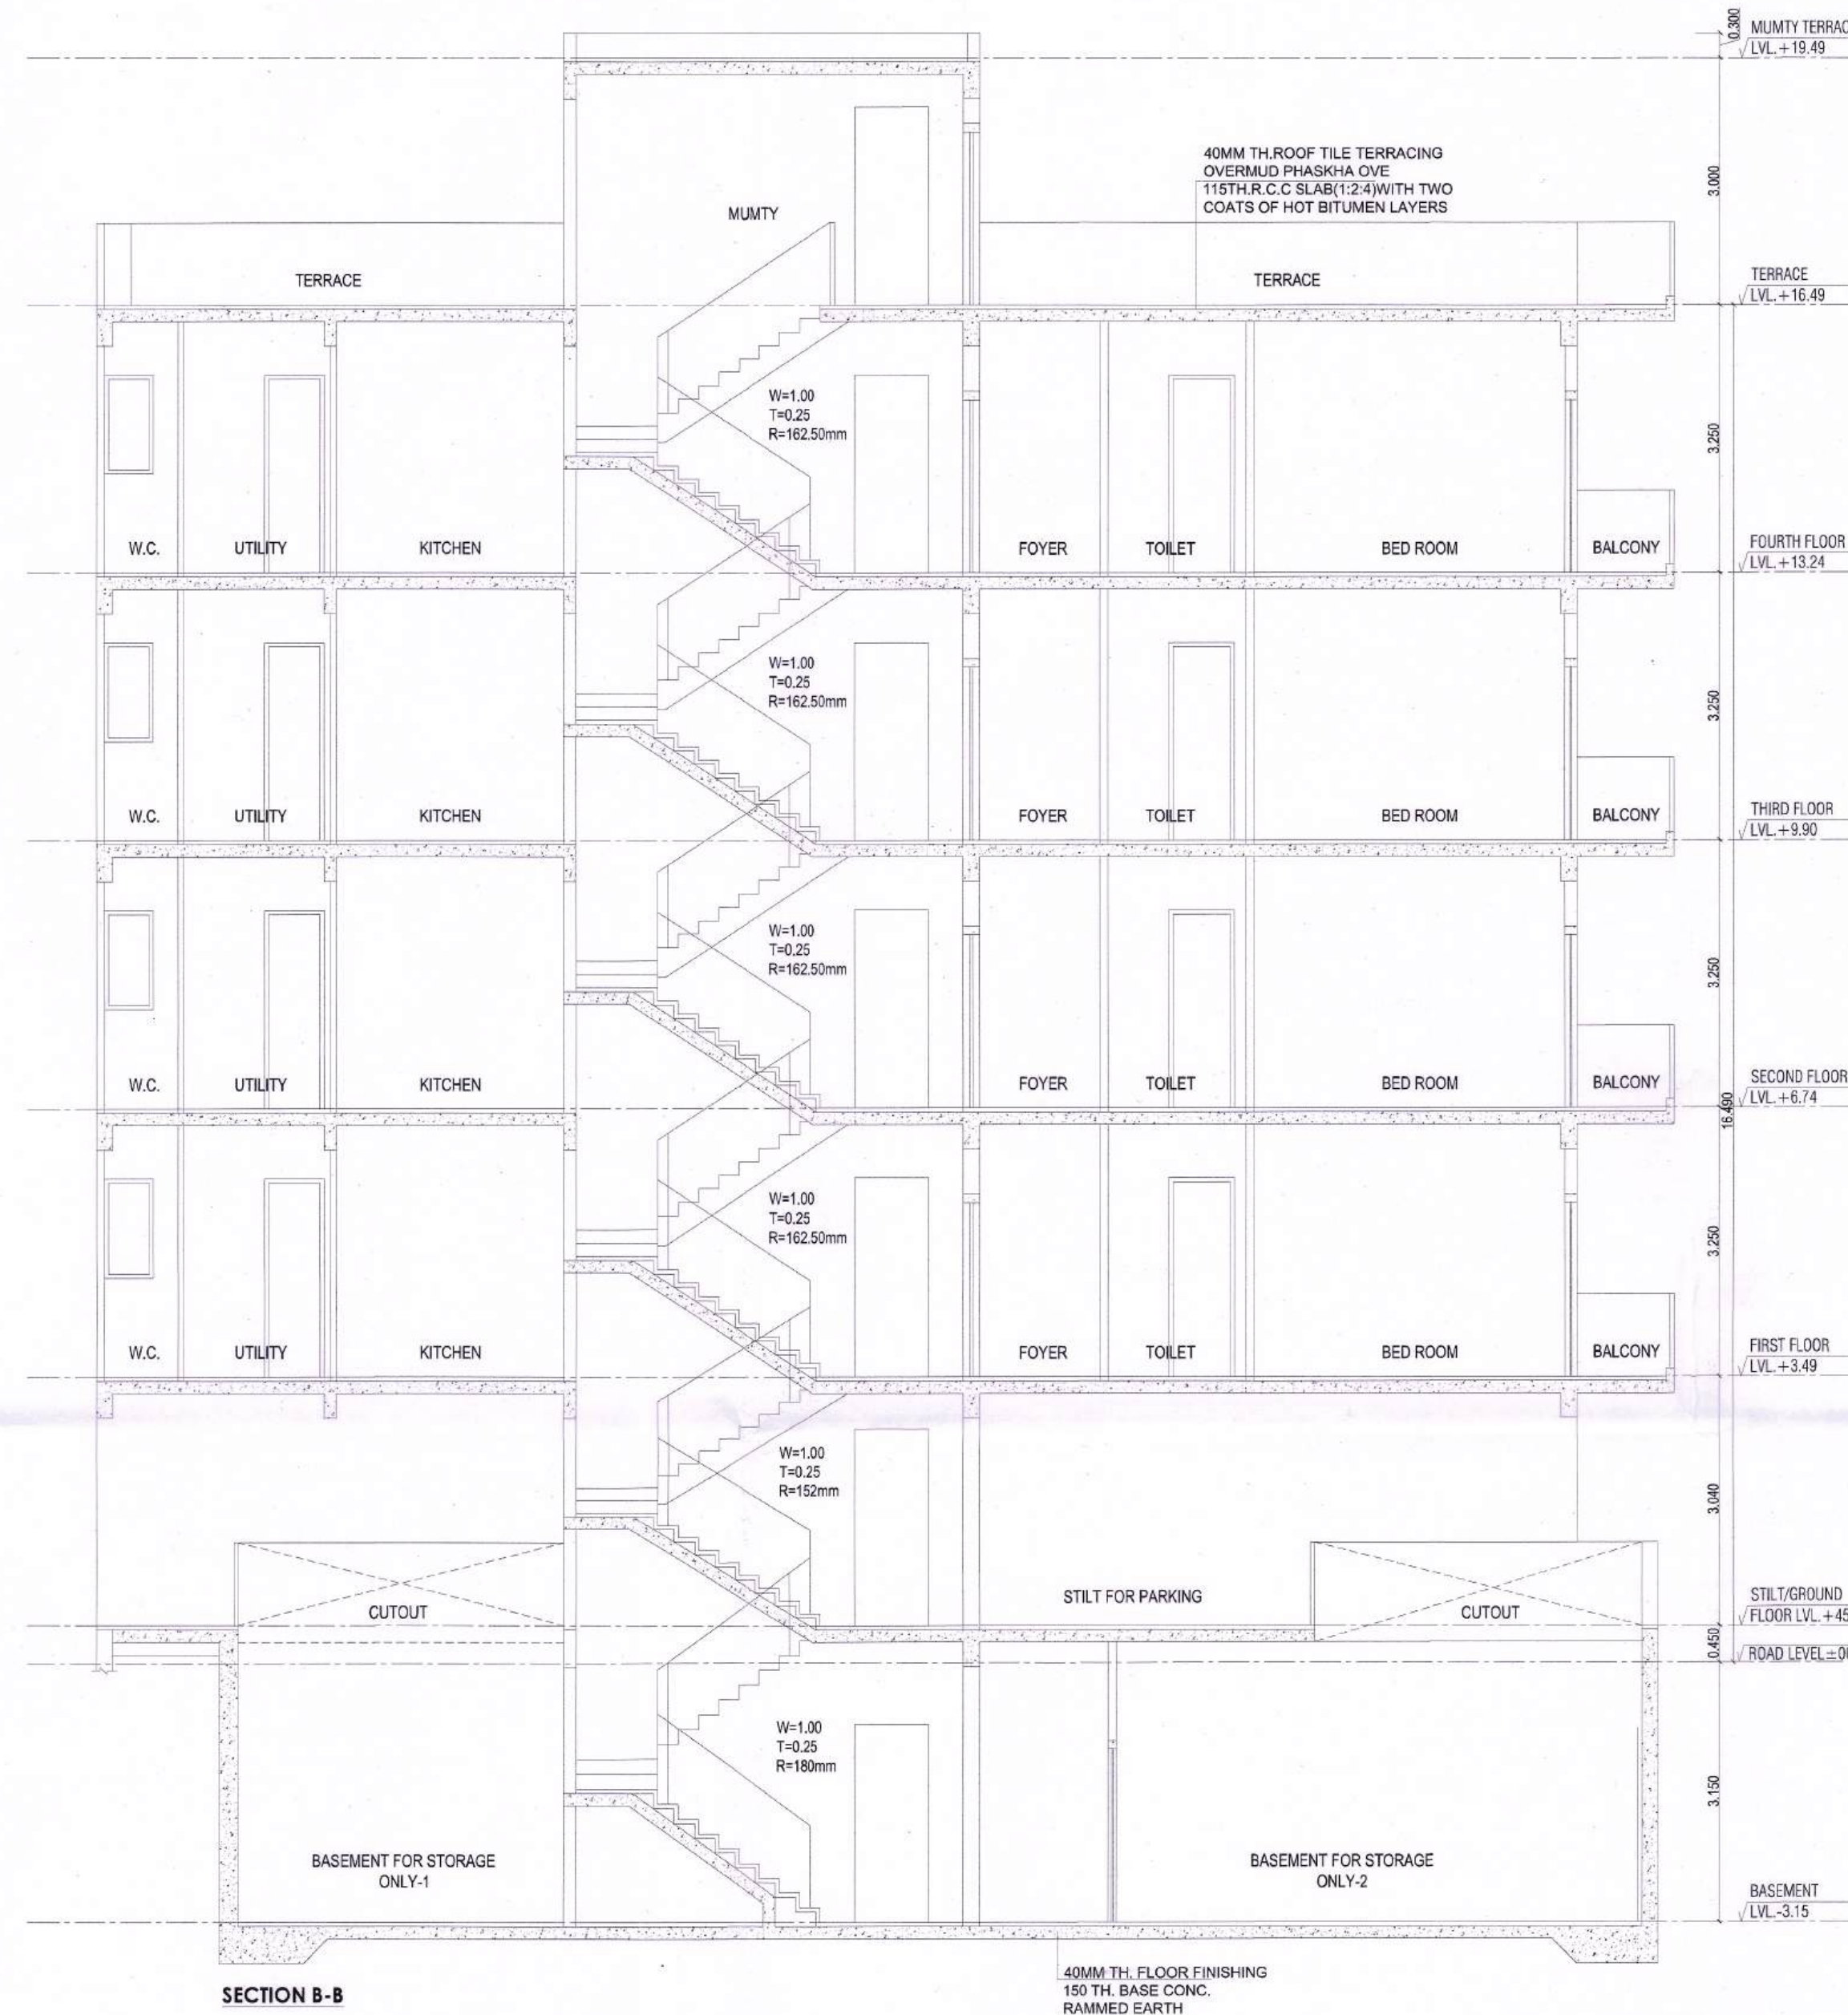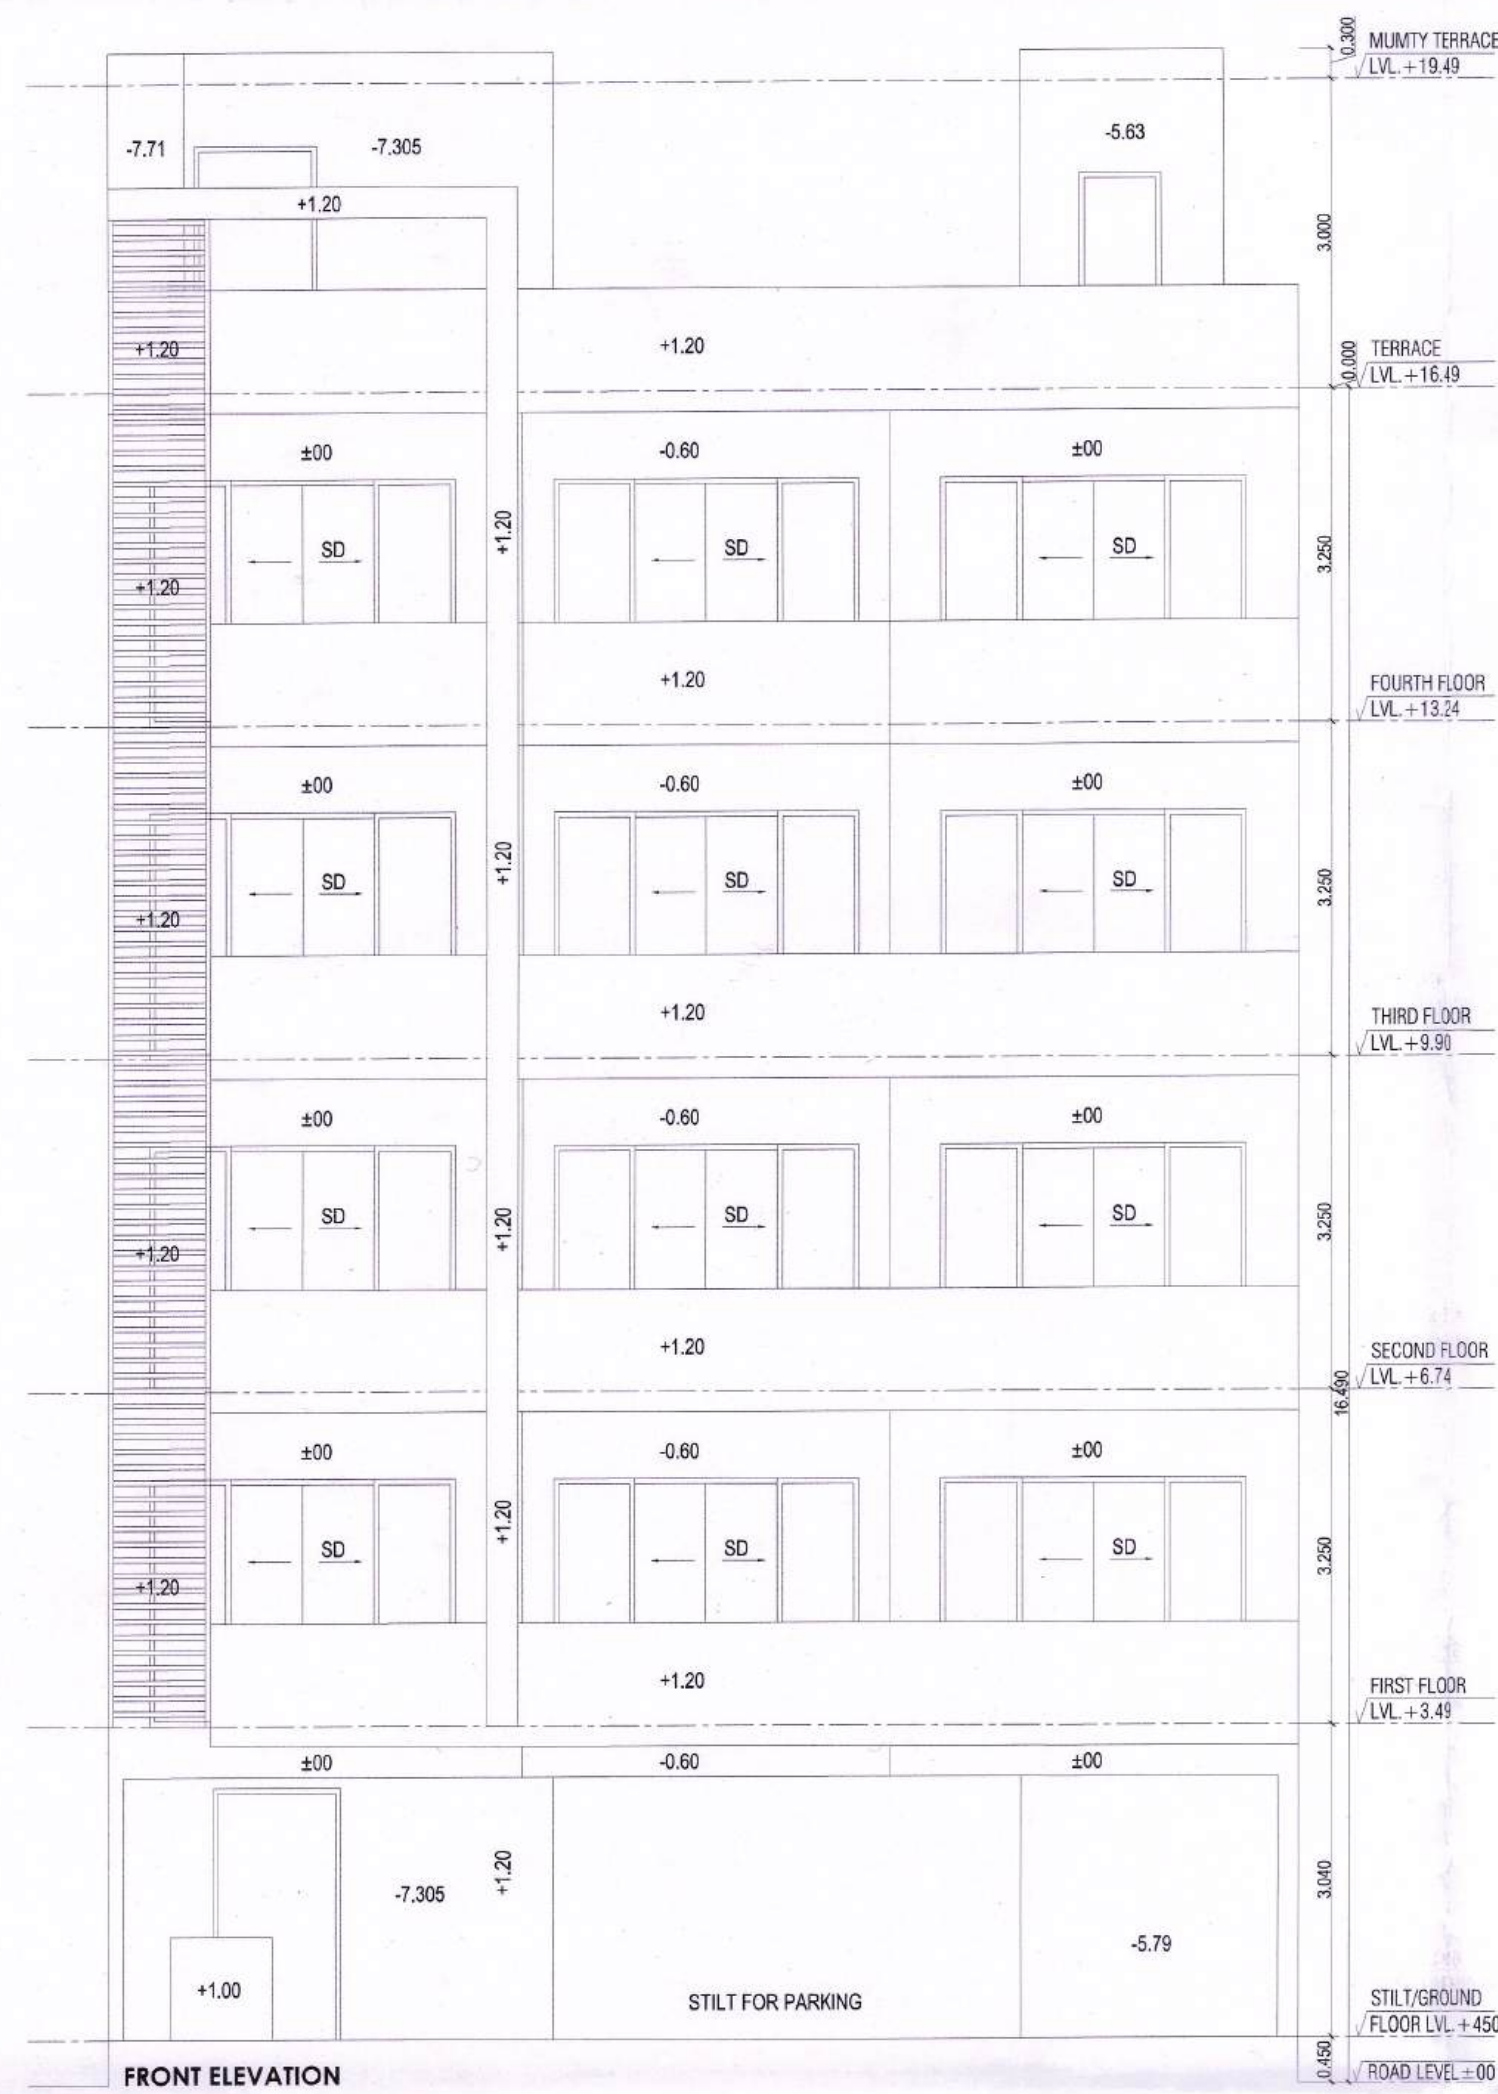

SECTION B-B

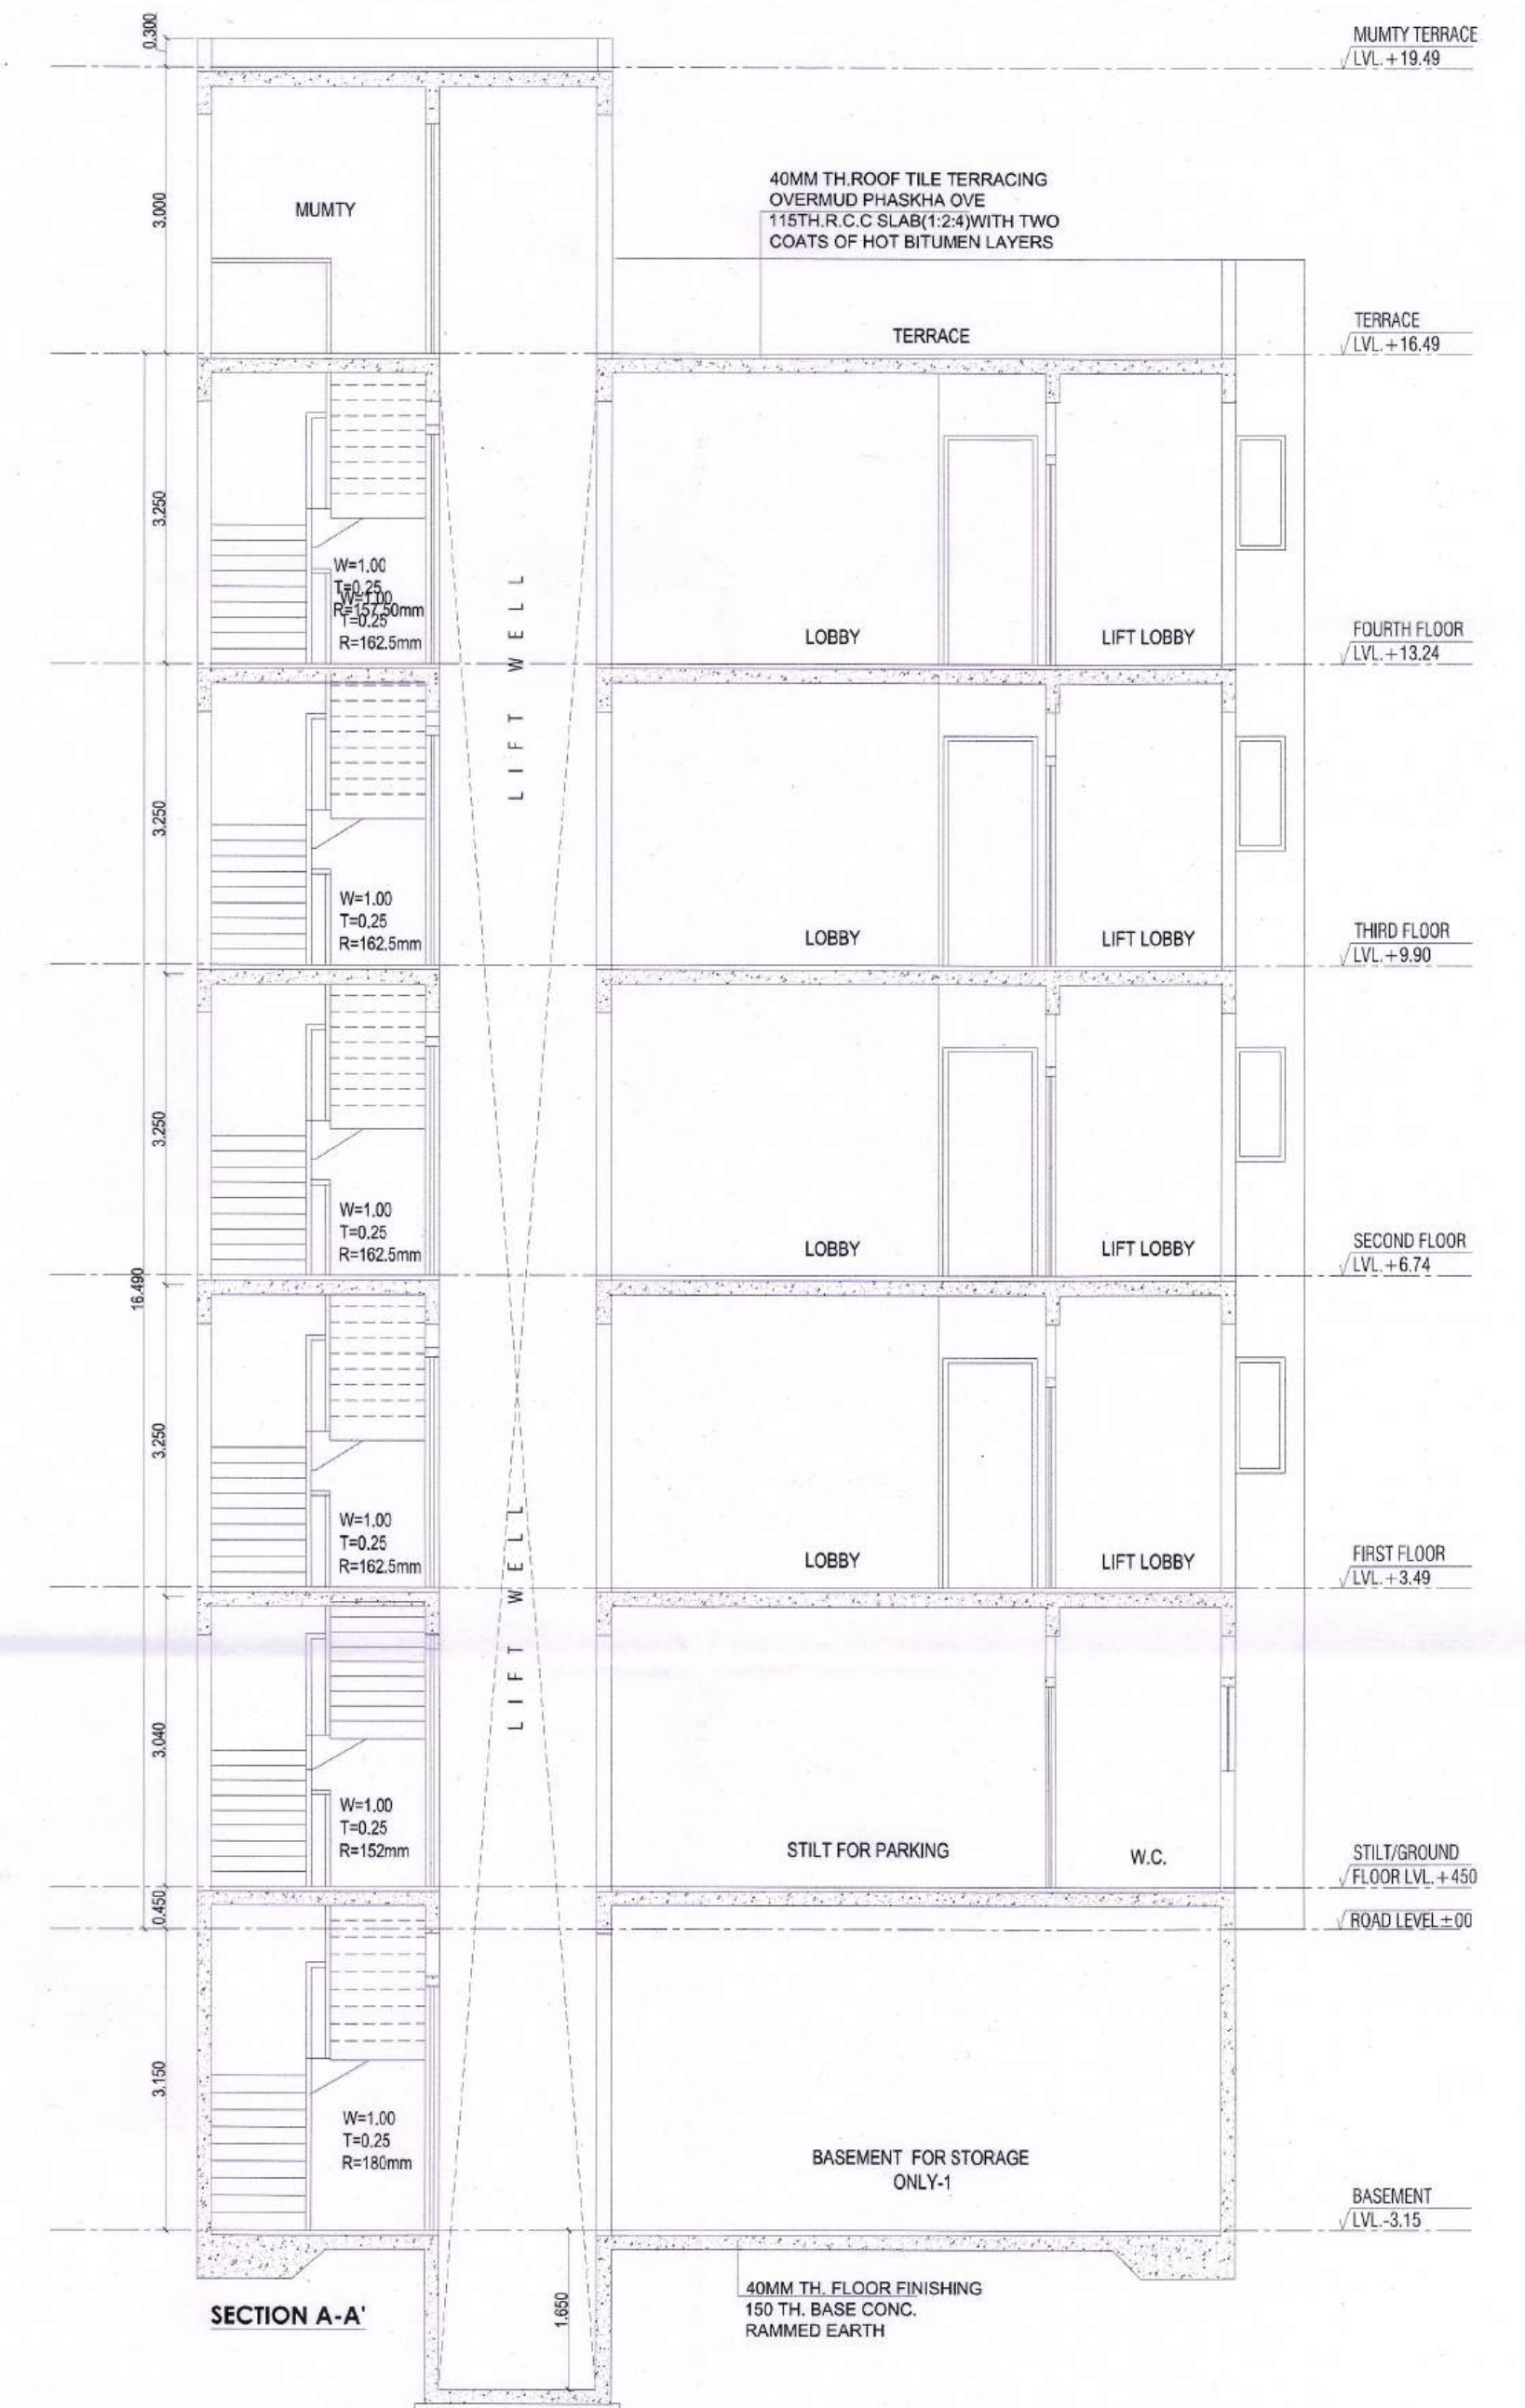

SECTION A-A

PROJECT
PROPOSED BUILDING PLAN OF PLOT NO. I-65 AREA MEASURING 293.501 SQMT. IN SECTOR - 63, GURUGRAM (HARYANA) FOR M/S ADANI BRAHMA SYNERGY PVT. LTD.

ARCHITECT'S/SUPERVISOR
 SEAL & SIGNATURE

OWNER/AUTH.
 SIGN.

Architect
Pallavi Puri
 CA2011/53312



Scale : **1 : 50**
 Drawing Title: **SECTIONS & ELEVATIONS**
 Drawing No: **A-02**