



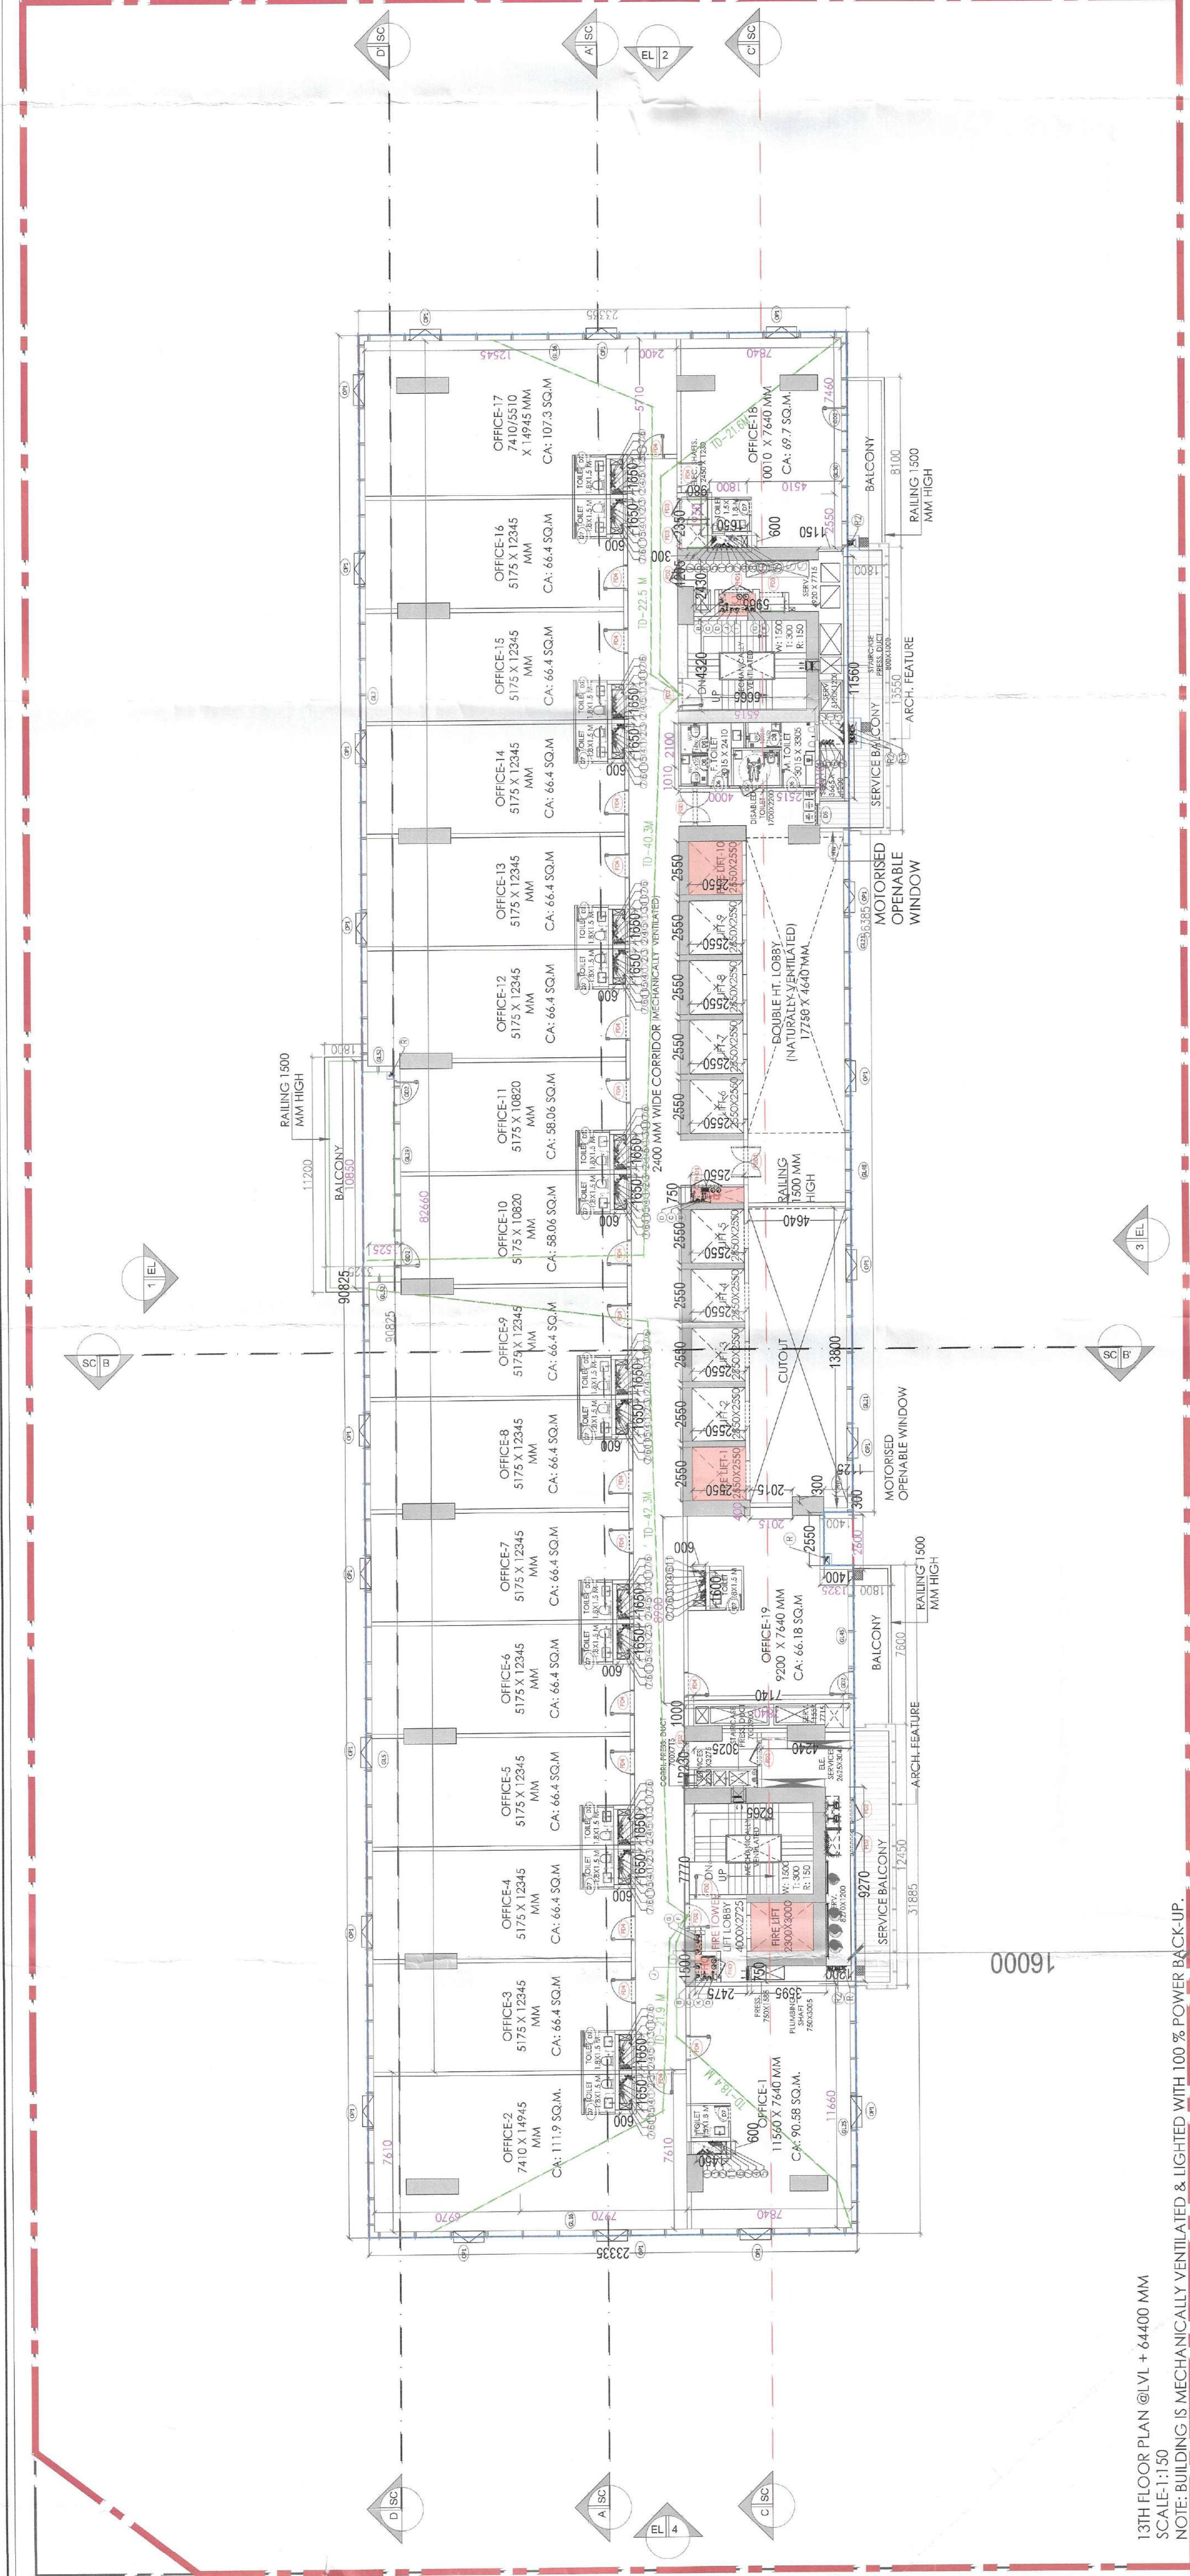


13TH FLOOR PLAN @ LVL + 4440 MM
SCALE: 1:150

NOTE: BUILDING IS MECHANICALLY VENTILATED & LIGHTED WITH 100% POWER BACK-UP.

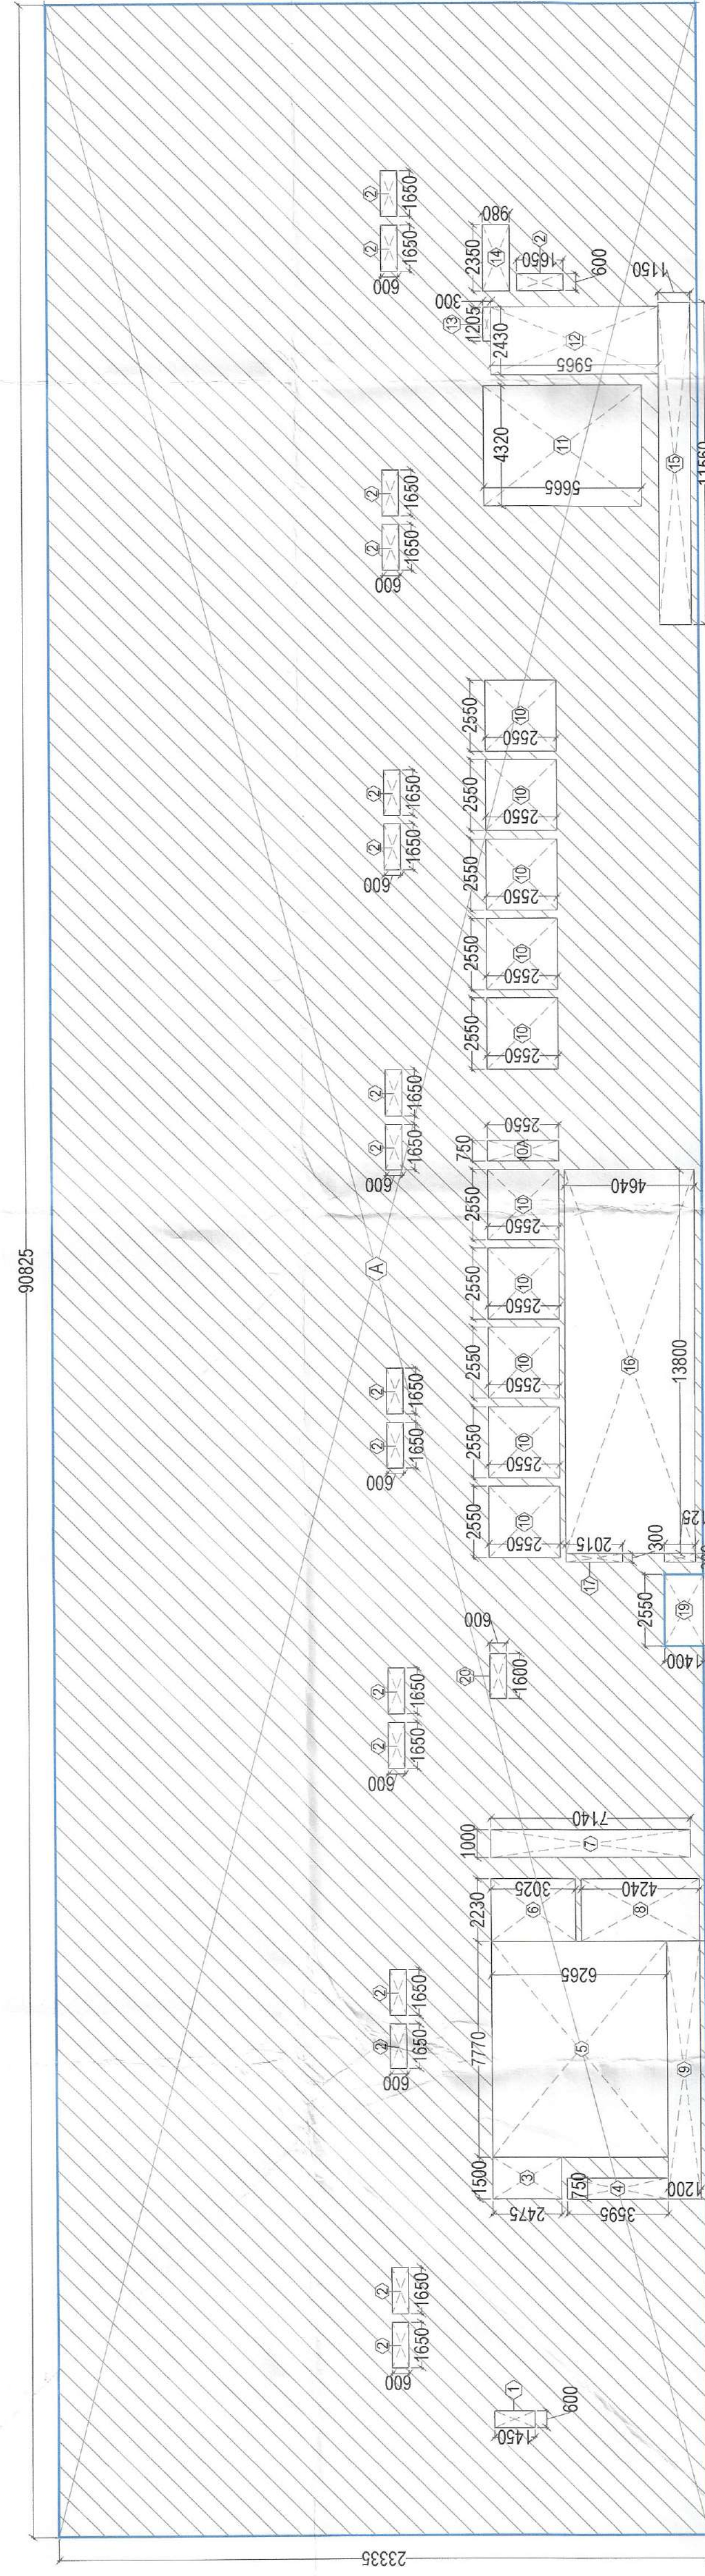

FAR DIAGRAM
SCALE: 1:150

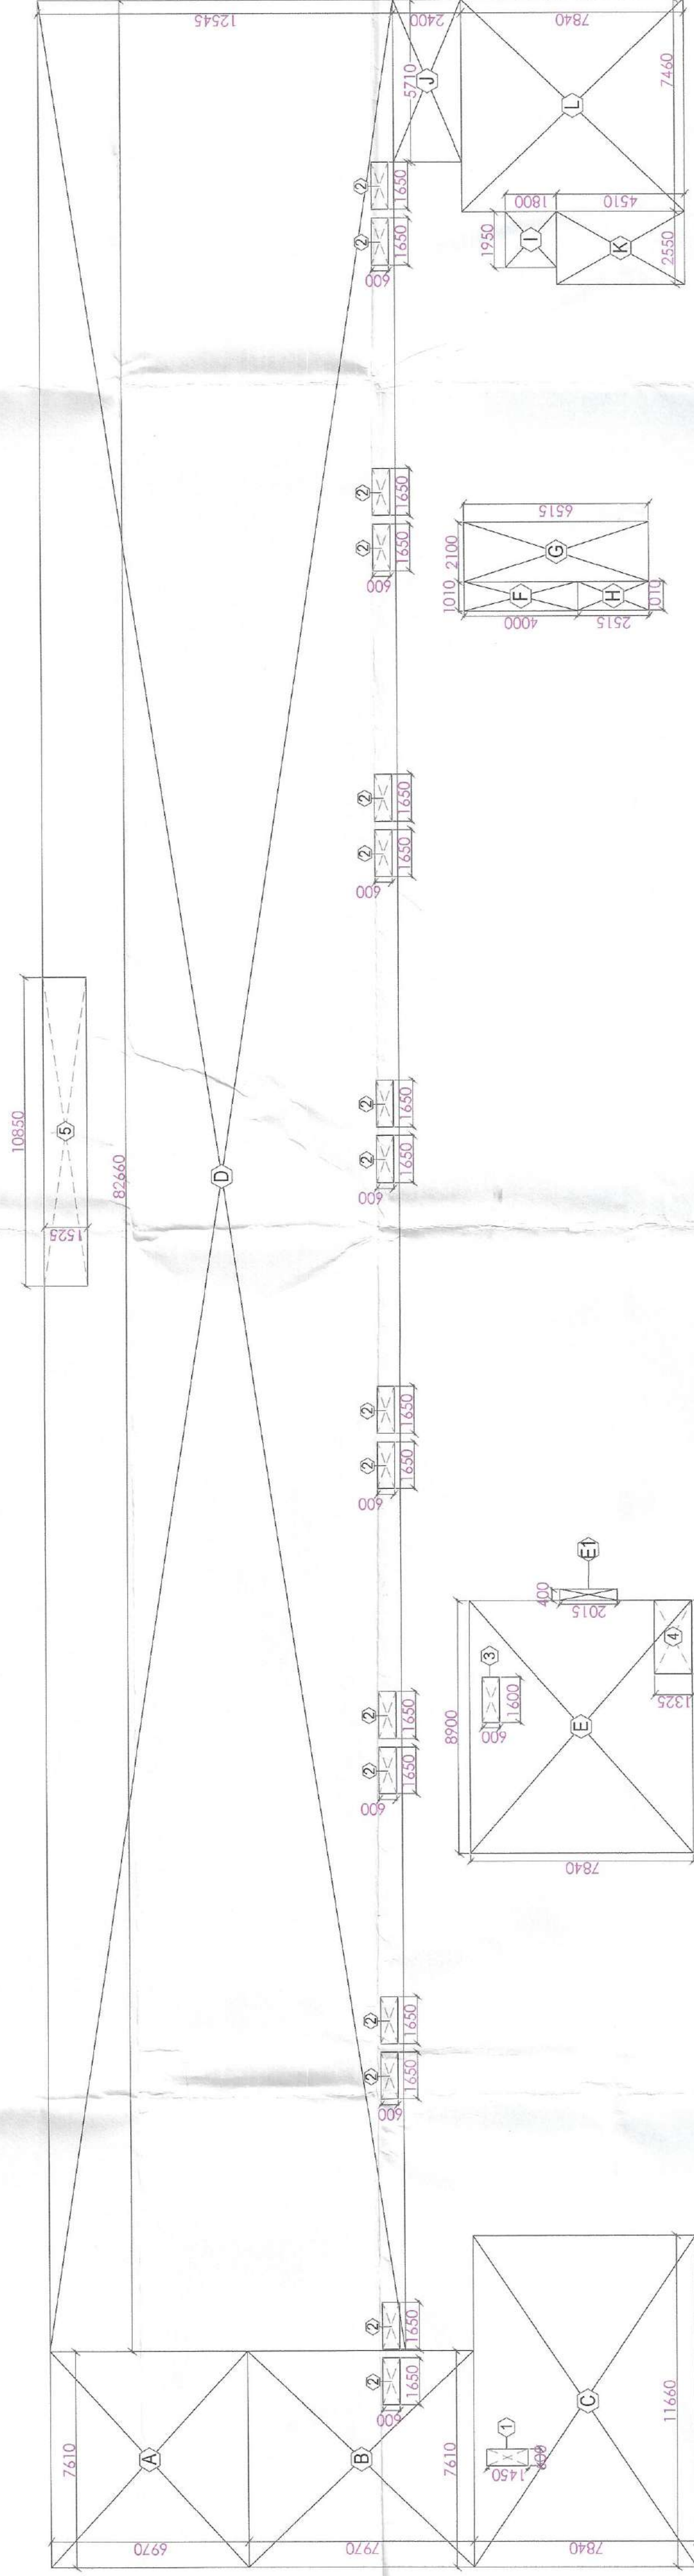

CARPET AREA DIAGRAM
SCALE: 1:150

13TH FLOOR (F.A.R.)		S.NO		WIDTH (M)		LENGTH (M)		COEFF. AREA (SQ.M)	
ADDITIONS		A		B		C		D	
SUBTRACTIONS		1		2		3		4	
TOTAL		1		2		3		4	
TOTAL		1		2		3		4	
TOTAL		1							