




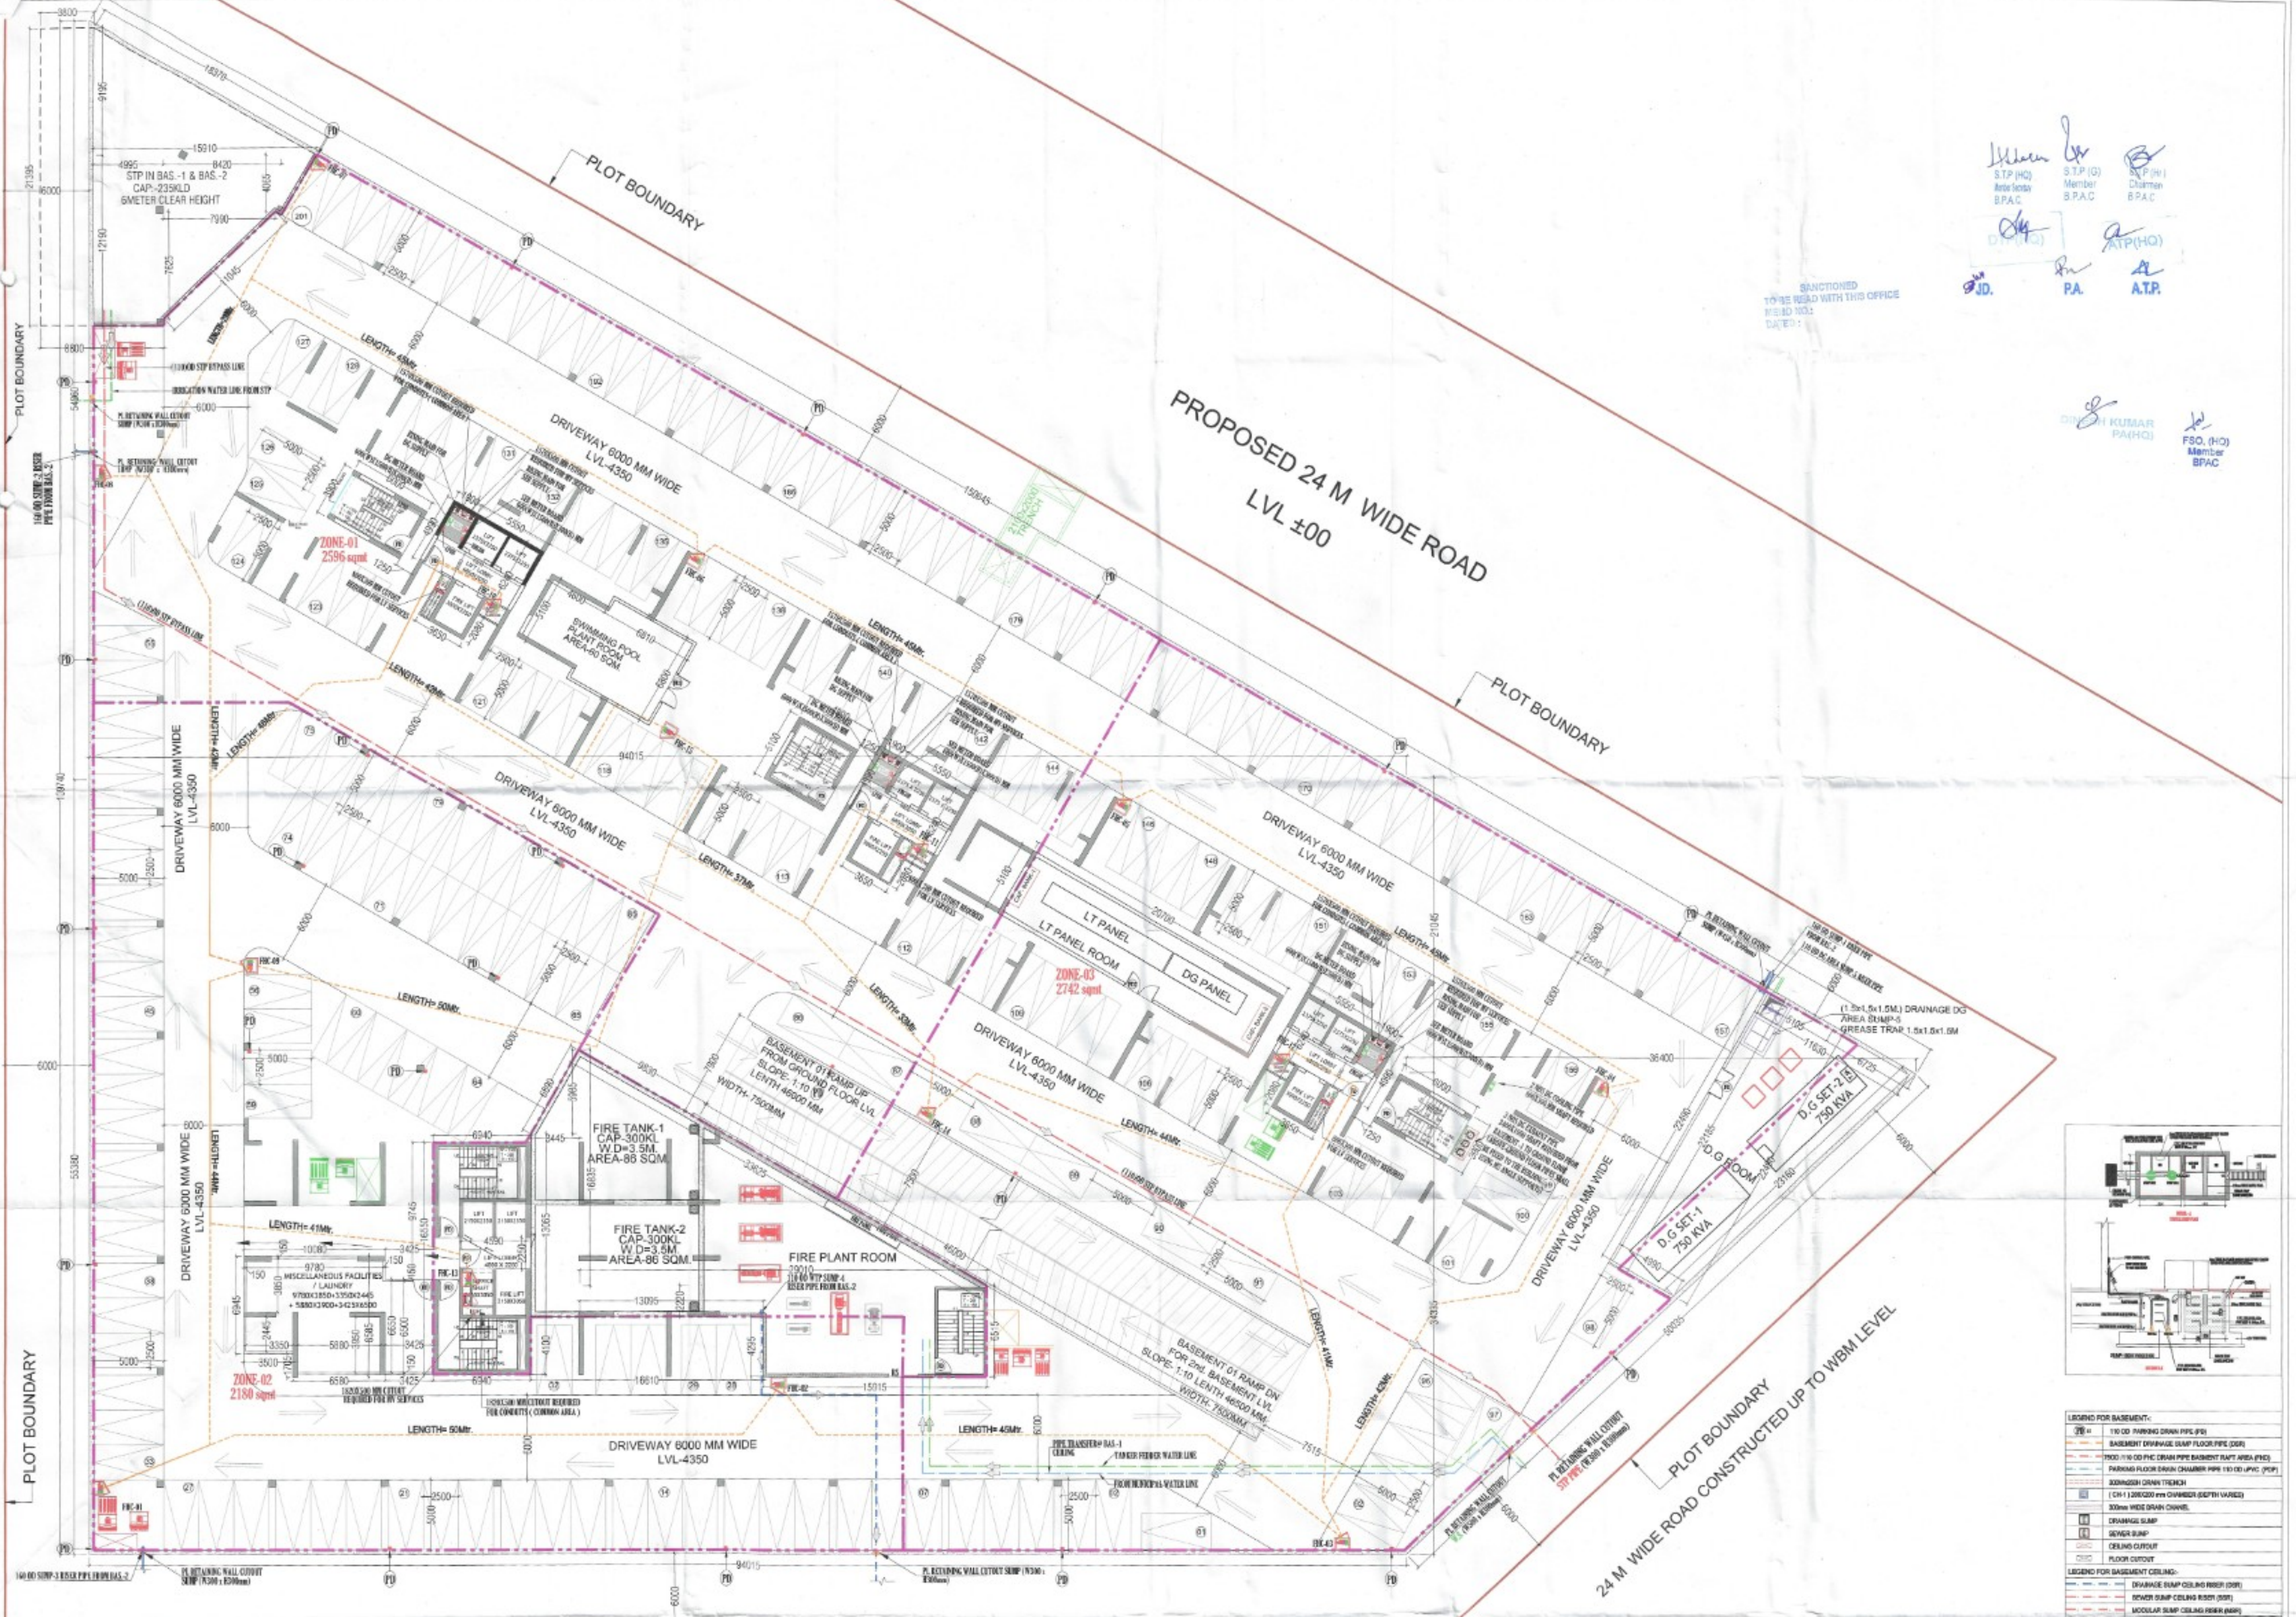


FIRST BASEMENT FLOOR PLAN

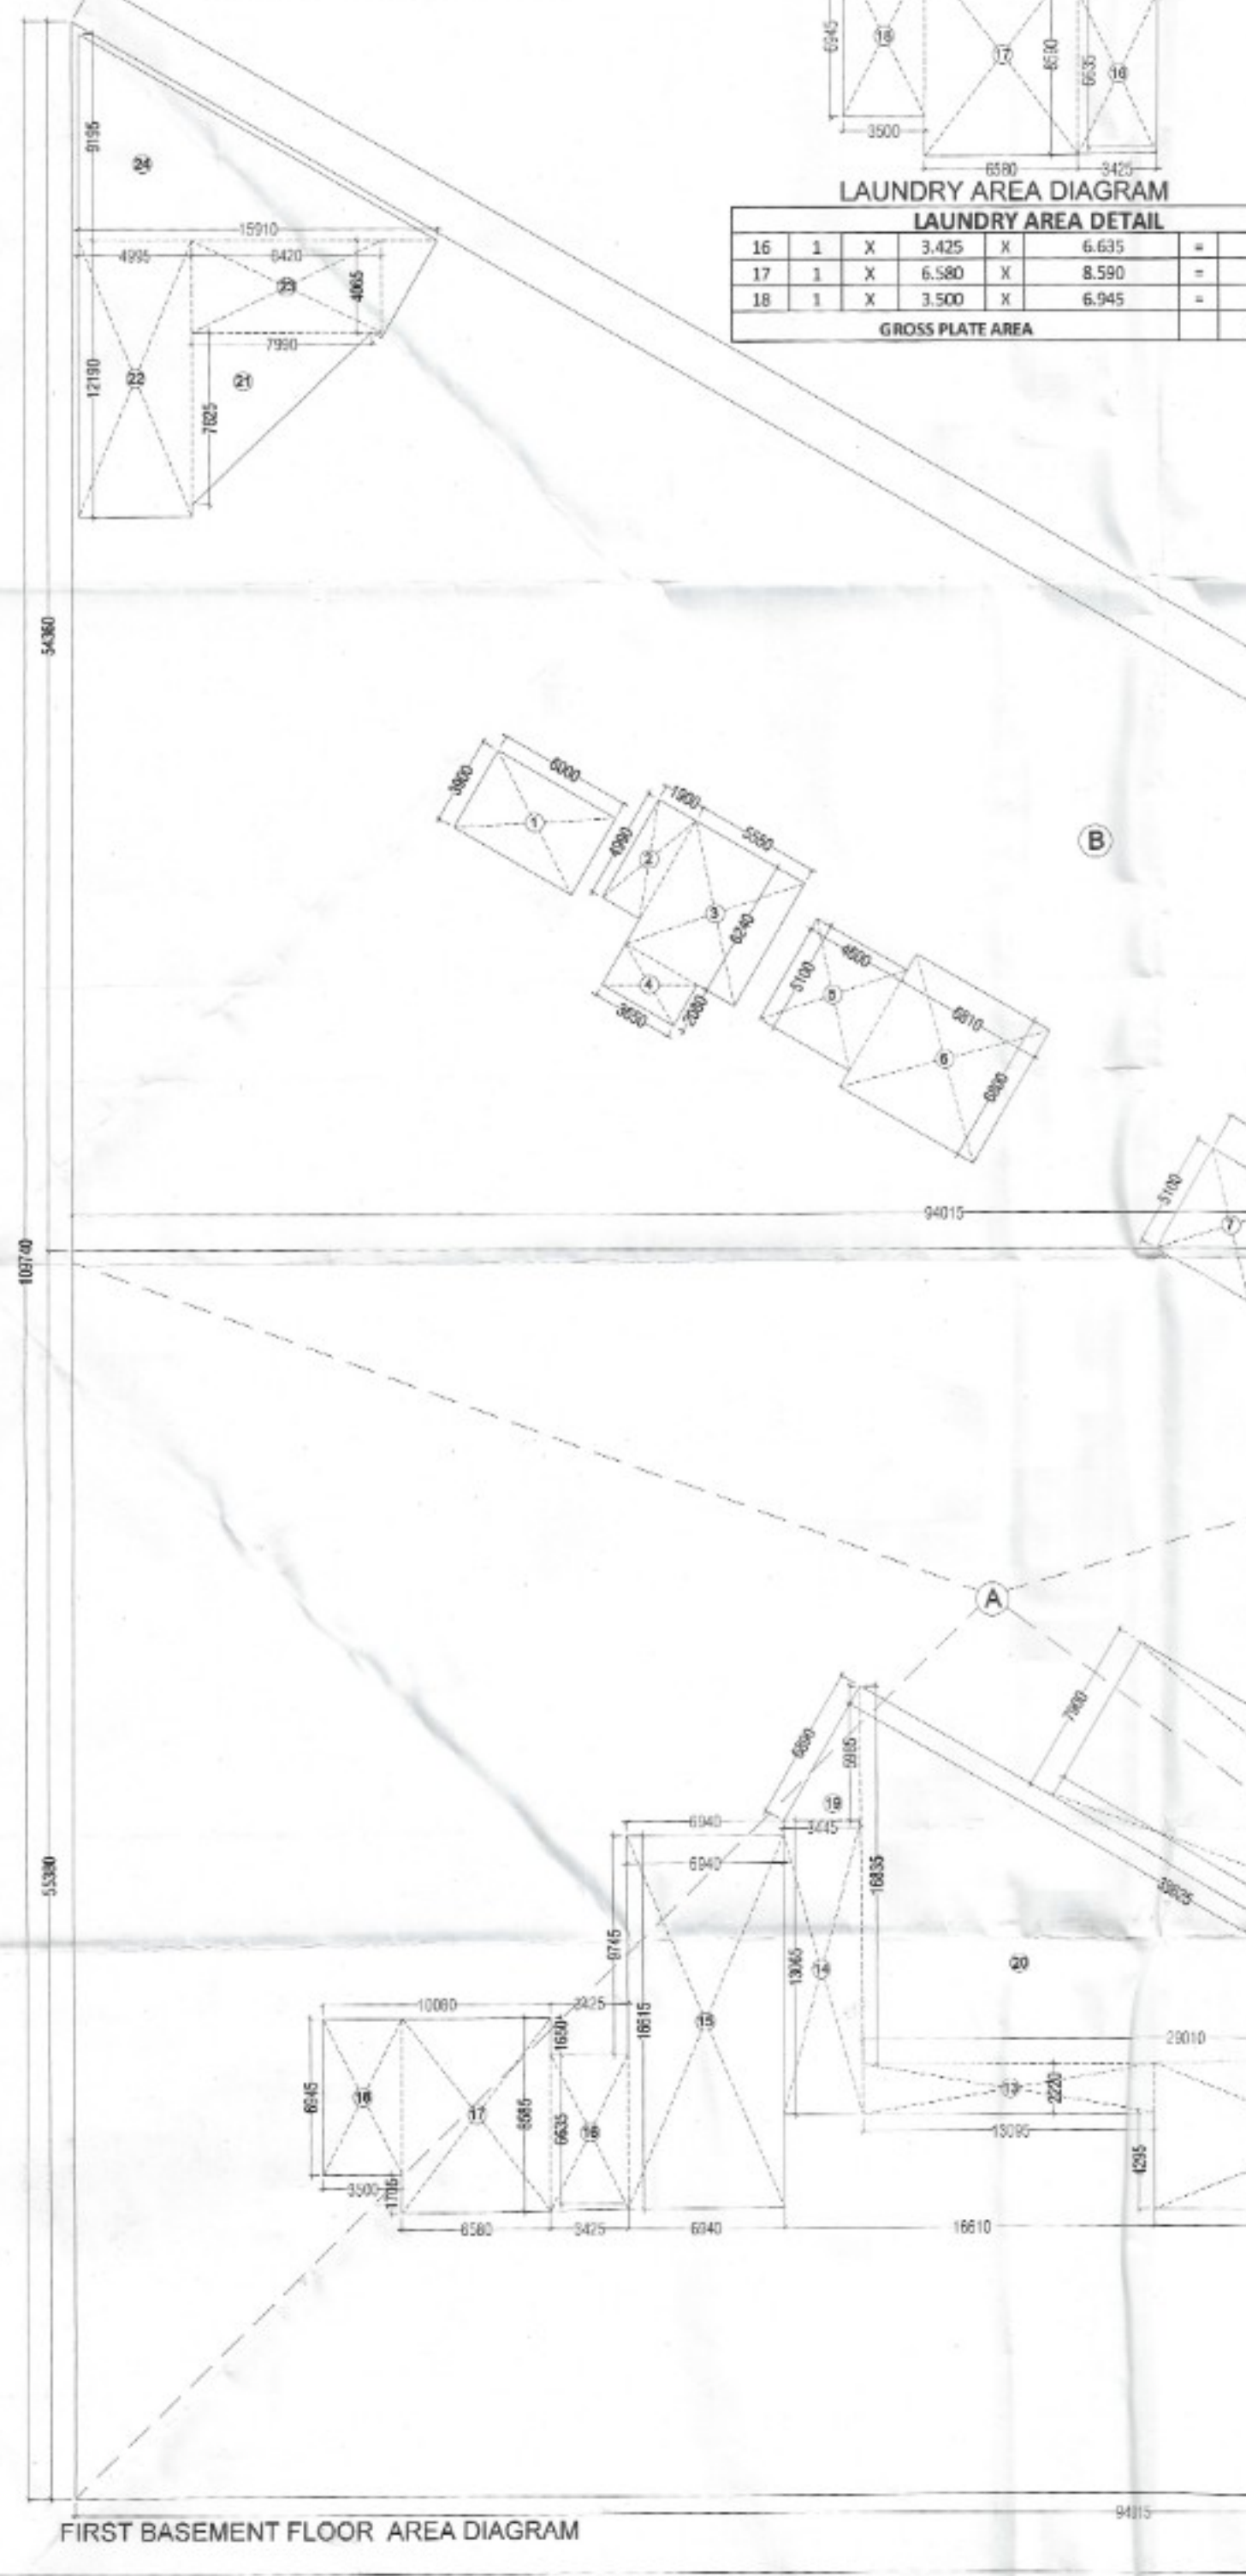

U.G.T. AREA DIAGRAM

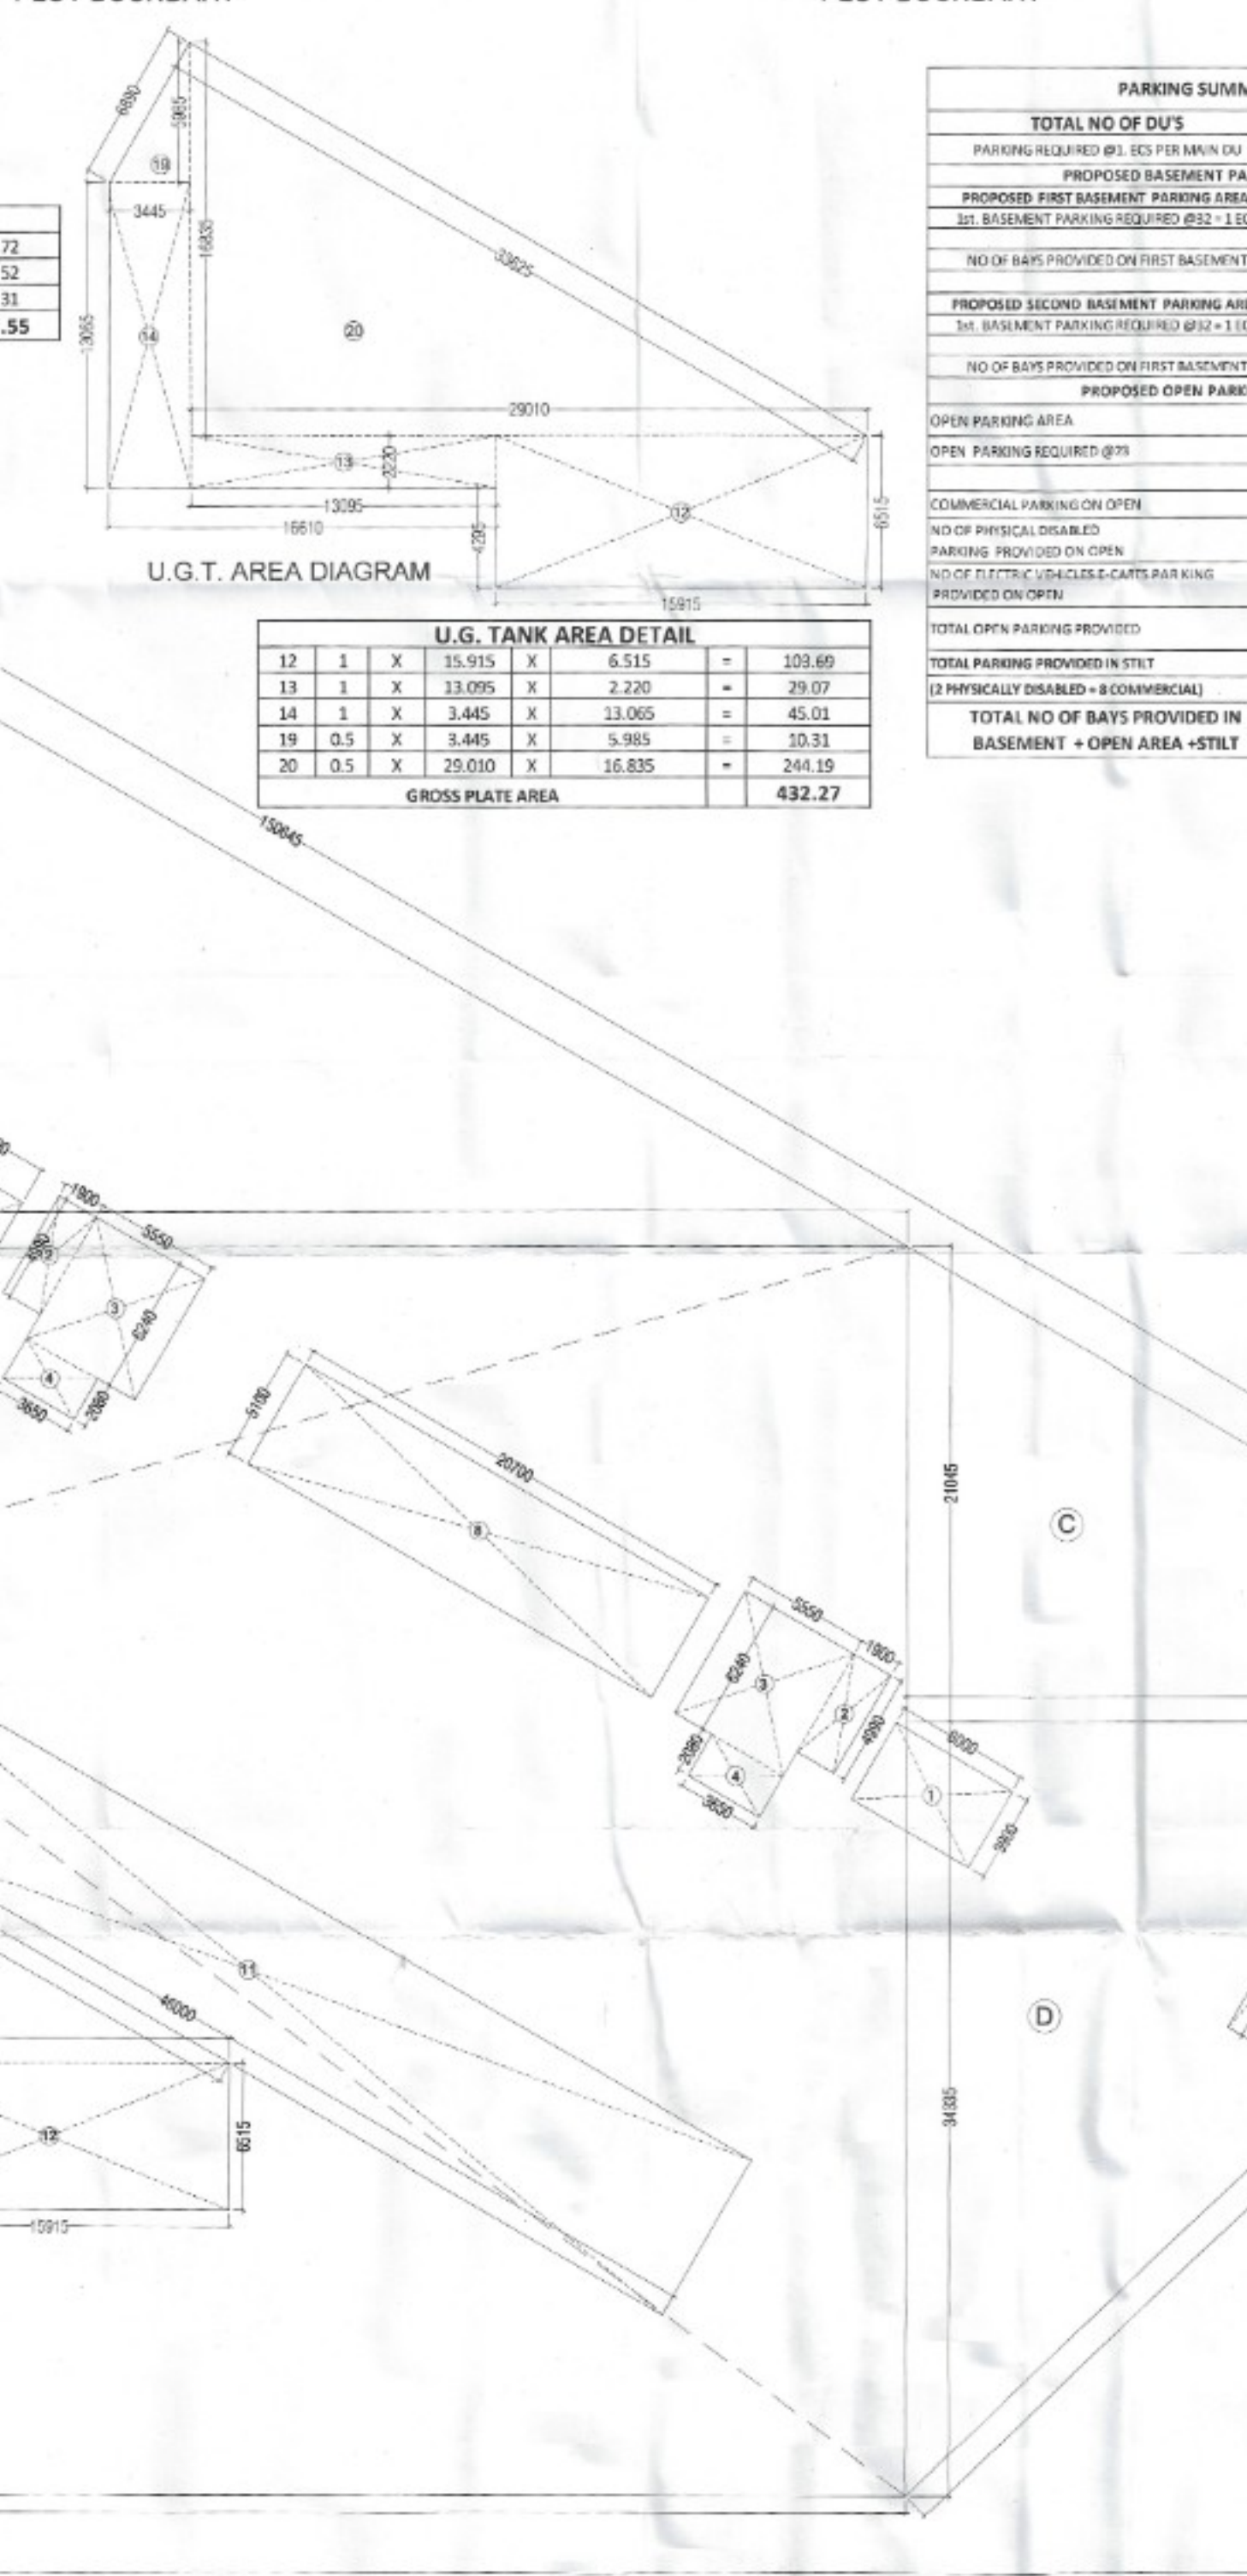

LAUNDRY AREA DIAGRAM

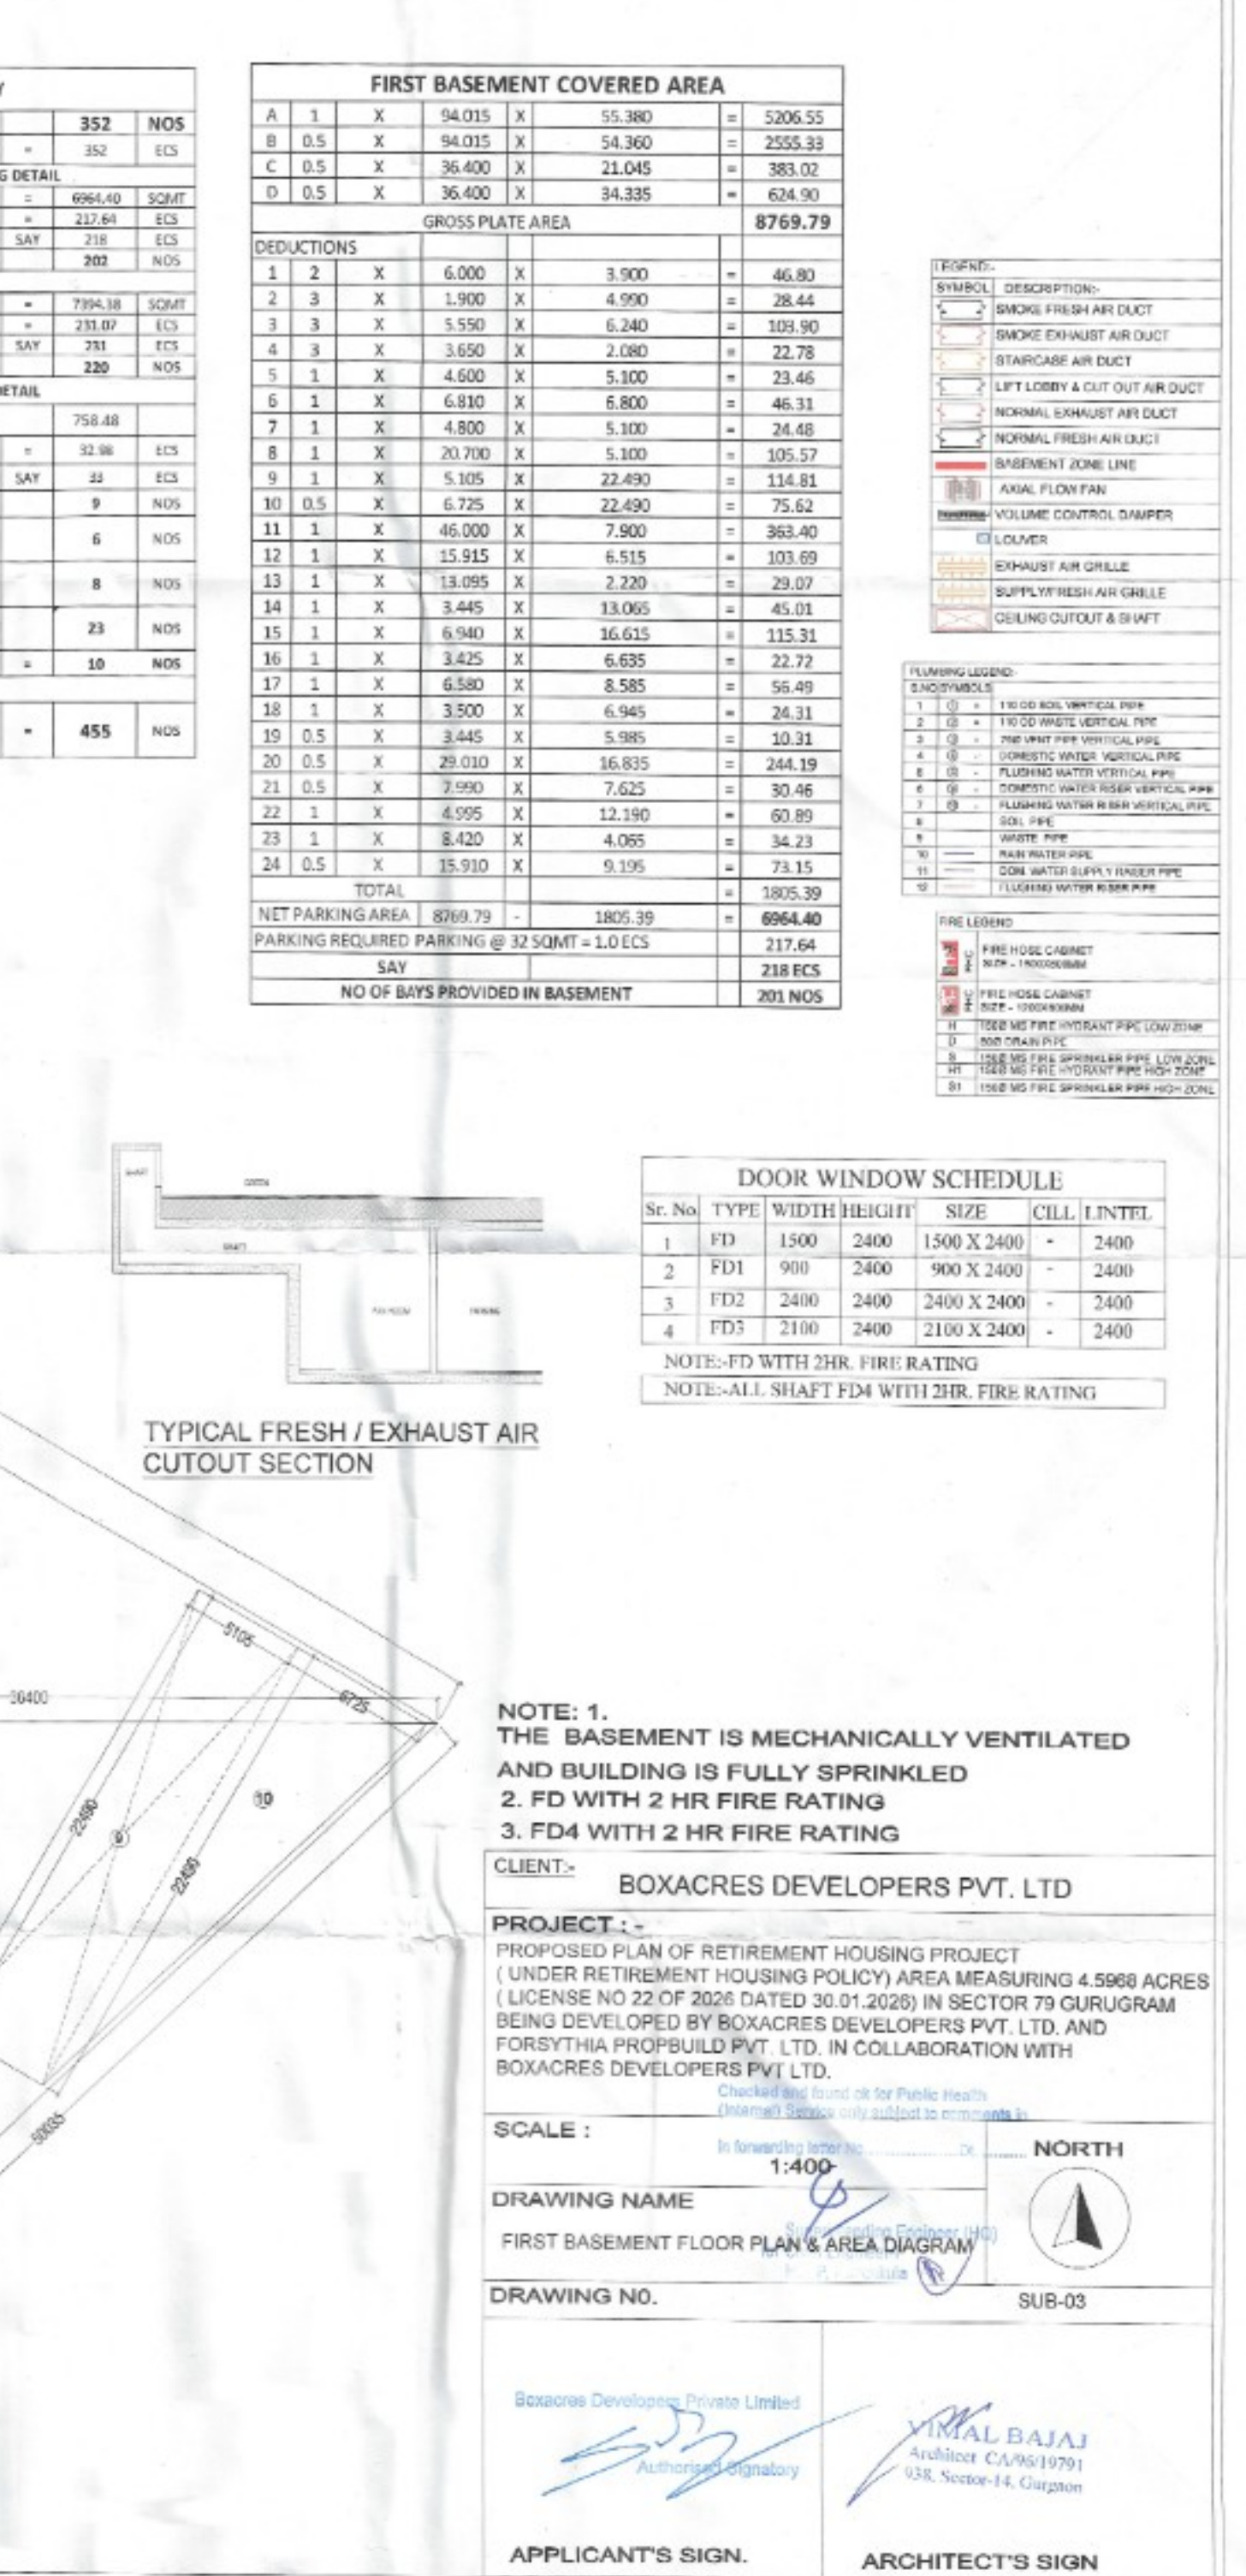

PARKING SUMMARY			
TOTAL NO OF DUS			
PARKING REQUIRED @ 1 ECU PER MIN DU	=	352	NOS
PROPOSED BASEMENT PARKING DETAIL			
PROPOSED FIRST BASEMENT PARKING AREA	=	6964.40	SQMT
1ST BASEMENT PARKING REQUIRED @ 1 ECU	=	227.64	ECS
NO OF BAYS PROVIDED ON FIRST BASEMENT	=	201	NOS
PROPOSED SECOND BASEMENT PARKING DETAIL			
2ND BASEMENT PARKING REQUIRED @ 1 ECU	=	231.07	ECS
NO OF BAYS PROVIDED ON SECOND BASEMENT	=	220	NOS
PROPOSED OPEN PARKING DETAIL			
OPEN PARKING AREA	=	758.48	SQMT
OPEN PARKING REQUIRED @ 1 ECU	=	32.96	ECS
NO OF BAYS PROVIDED ON OPEN PARKING	=	9	NOS
TOTAL PARKING PROVIDED IN STILT			
(2 PHYSICALLY REQUIRED - 2 COMMERCIAL)	=	10	NOS
TOTAL NO OF BAYS PROVIDED IN BASEMENT + OPEN AREA + STILT			
=	455	NOS	

FIRST BASEMENT COVERED AREA			
GROSS PLATE AREA			
8769.79			
DEDUCTIONS			
1	2	X	6.000 X 3.900 = 23.40
2	3	X	1.900 X 4.990 = 9.48
3	3	X	5.590 X 6.240 = 34.87
4	3	X	3.650 X 2.080 = 7.59
5	1	X	4.600 X 5.100 = 23.46
6	1	X	6.810 X 6.800 = 46.31
7	1	X	4.800 X 5.100 = 24.48
8	1	X	20.700 X 5.100 = 105.57
9	1	X	5.105 X 22.490 = 114.81
10	0.5	X	6.725 X 22.490 = 151.15
11	1	X	45.000 X 7.800 = 351.00
12	1	X	15.915 X 6.515 = 103.69
13	1	X	13.095 X 2.220 = 29.07
14	1	X	3.445 X 13.065 = 45.01
15	1	X	3.445 X 5.985 = 20.61
16	1	X	3.445 X 16.835 = 57.99
17	1	X	3.445 X 5.985 = 20.61
18	1	X	3.445 X 5.985 = 20.61
19	0.5	X	3.445 X 5.985 = 10.30
20	0.5	X	29.010 X 16.835 = 487.80
21	0.5	X	3.990 X 7.625 = 30.46
22	1	X	4.955 X 12.190 = 60.39
23	1	X	8.420 X 4.095 = 34.23
24	0.5	X	15.910 X 5.195 = 82.64
TOTAL			
1805.39			
NET PARKING AREA			
6964.40			
PARKING REQUIRED PARKING @ 32 SQMT = 1.0 ECS			
217.64			
SAV			
218 ECS			
NO OF BAYS PROVIDED IN BASEMENT			
201 NOS			

DOOR WINDOW SCHEDULE						
Sr. No	TYPE	WIDTH	HEIGHT	SIZE	CILL	INTL
1	FD	1500	2400	1500 X 2400	-	2400
2	FD1	900	2400	900 X 2400	-	2400
3	FD2	2400	2400	2400 X 2400	-	2400
4	FD3	2100	2400	2100 X 2400	-	2400

NOTE:-FD WITH 2HR. FIRE RATING

NOTE: 1. THE BASEMENT IS MECHANICALLY VENTILATED AND BUILDING IS FULLY SPRINKLED
2. FD WITH 2 HR FIRE RATING
3. FD4 WITH 2 HR FIRE RATING

CLIENT: BOXACRES DEVELOPERS PVT. LTD

PROJECT: PROPOSED PLAN OF RETIREMENT HOUSING PROJECT (UNDER RETIREMENT HOUSING POLICY) AREA MEASURING 4.5968 ACRES (LICENSE NO 22 OF 2026 DATED 30.01.2026) IN SECTOR 79 GURUGRAM BEING DEVELOPED BY BOXACRES DEVELOPERS PVT. LTD. AND FORSYTHIA PROPBUILD PVT. LTD. IN COLLABORATION WITH BOXACRES DEVELOPERS PVT. LTD.

SCALE: 1:400

DRAWING NAME: FIRST BASEMENT FLOOR PLAN & AREA DIAGRAM

DRAWING NO. SUB-03

APPLICANT'S SIGN. ARCHITECT'S SIGN

Boxacres Developers Private Limited

Architect: CA/619791

035, Sector-14, Gurugram

GREEN AREA DETAILS			
G1	1	X	1.335
G2			
G3			
G4	1	X	3.595
G5	1	X	6.490
G6	1	X	96.470
G7	1	X	1.500
G8			
G9	0.5	X	12.775
G10	1	X	1.385
G11	1	X	8.380
G12	0.5	X	4.845
G13	1	X	18.740
G14	0.5	X	7.370
G15	1	X	5.870
G16	1	X	18.485
G17	1	X	11.365
G18	1	X	1.800
G19	1	X	5.735
G20	1	X	40.750
G21	1	X	6.940
G22	1	X	7.570
G23	1	X	4.910
G24	1	X	4.730
G25	1	X	3.000
G26	1	X	7.730
G27	1	X	3.445
G28	1	X	9.820
G29	0.5	X	4.965
G30	1	X	3.460
G31	0.5	X	4.890
G32	0.5	X	9.820
G33	1	X	3.445
G34	1	X	4.910
G35	1	X	4.730
G36	1	X	3.000
G37	1	X	7.730
G38	1	X	3.445
G39	1	X	9.820
G40	1	X	3.445
G41	1	X	4.960
G42	1	X	14.925
G43	1	X	12.920
G44	0.5	X	38.275
G45	1	X	7.730
G46	0.5	X	2.970
G47	1	X	18.485
G48	1	X	5.655
G49	1	X	4.330
G50	1	X	7.000
G51	1	X	4.725
G52	1	X	2.950
G53	1	X	29.000
G54	1	X	8.000
G55	1	X	18.250
G56	1	X	8.000
G57	1	X	73.475
G58	1	X	4.000
G59	1	X	5.655
G60	1	X	4.330
G61	1	X	5.655
G62	1	X	4.330
G63	1	X	5.655
G64	1	X	4.330
G65	1	X	5.655
G66	1	X	4.330
GREEN AREA			3227.21
GREEN BELT DETAILS			
G81	1	X	1.500
G82	1	X	21.790
G83	1	X	20.930
G84	1	X	31.390
G85	1	X	21.600
G86	1	X	1.500
G87	1	X	28.015
G88	1	X	37.045
G89	1	X	21.845
TOTAL GREEN BELT AREA			379.21
TOTAL GREEN AREA			3606.42

CLIENT: BOXACRES DEVELOPERS PVT. LTD

PROJECT : PROPOSED PLAN OF RETIREMENT HOUSING PROJECT (UNDER RETIREMENT HOUSING ACT, 1962) AREA MEASURING 4.988 ACRES (335,000 SQ. FT.) LOCATED AT 220/221, 222/223, 224/225, 2106/2107, 21

